


Architectural floor plan of the ground floor (begane grond) of a building. The plan shows two industrial units: 'bedrijfsunit 12 industrie' and 'bedrijfsunit 11 industrie'. Unit 12 includes a kitchen (m.k.) and a bathroom (b). Unit 11 includes a kitchen (m.k.) and a bathroom (b). The plan is marked with dimensions and grid lines. A large diagonal line runs across the left side of the plan. The text 'begane grond' is at the bottom left.

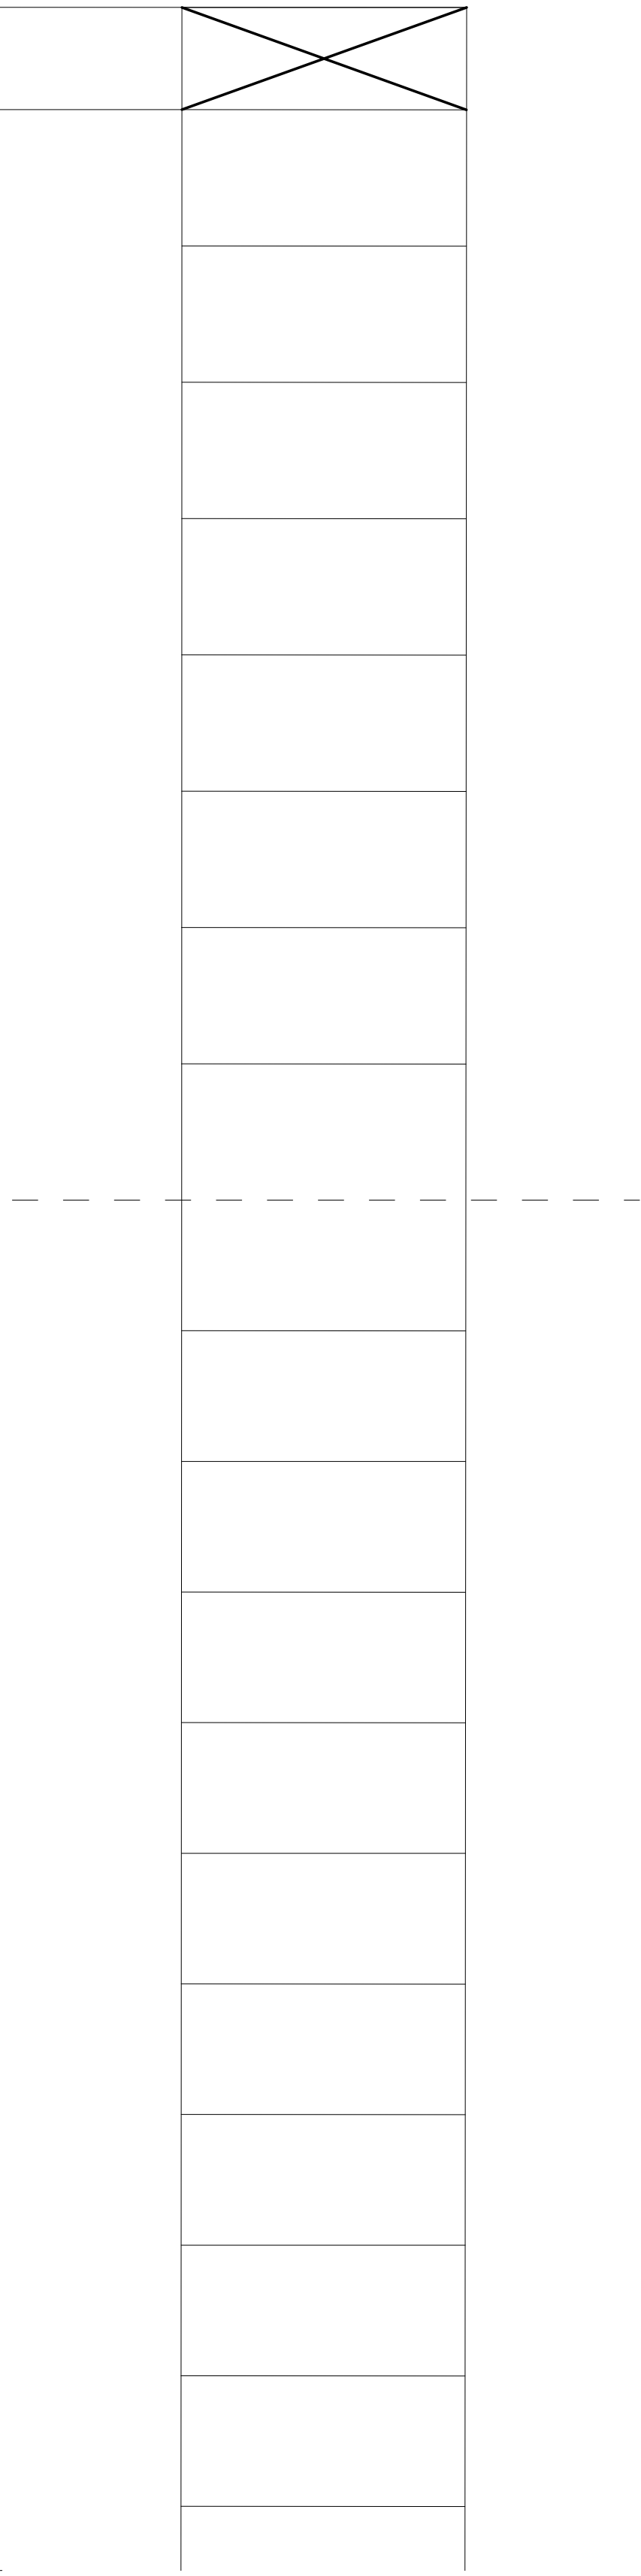

project	: uitbreiding bestaand bedrijfsverzamelgebouw Hanzeweg ong. 1e Barneveld		
onderdeel	: definitief ontwerp - plattegrond begane grond		
opdrachtgever	Slingerland Bouw Swaenwicher 18 3861 SN Nijkerk	blad	: DO-2 schaal : 1:100 getekend : 22 oktober 2009 gewijzigd : 16 november 2011 versie : A
projectnummer	: 090333		
ontwerp	 BTO teken- en ontwerpbureau		
	Morserstraat 26^a 6716 AH Ede tel. 0318 - 43 84 08 fax 0318 - 43 88 61 contact@BTO-online.nl		