



AZ EAST ELEVATION - AZB
SCALE 1:100

3

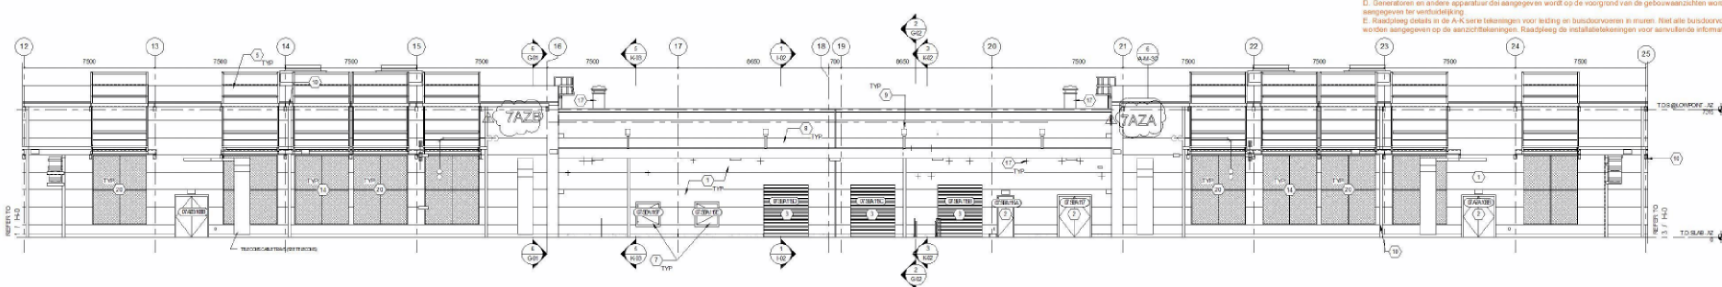

AZ EAST ELEVATION - SBA
SCALE 1:100

2

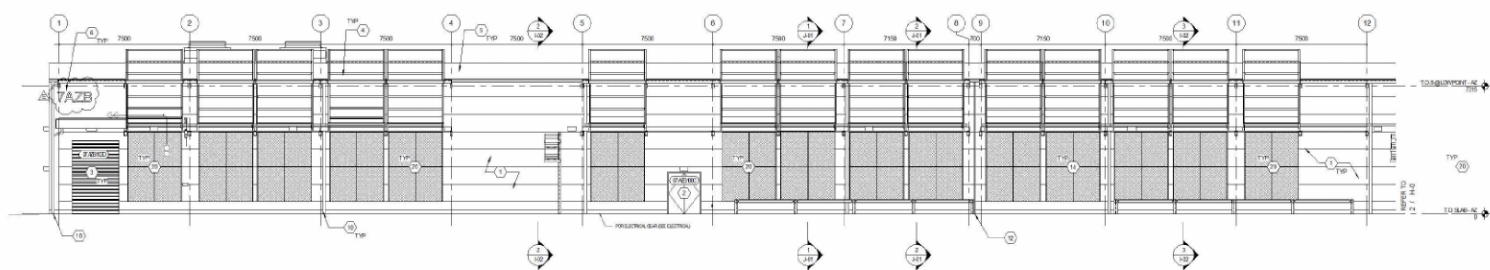

AZ EAST ELEVATION - AZA
SCALE 1:100

1

NOTED NOTES - OVERALL ELEVATIONS AZ		
1	INSULATED METAL PANELS	1.44m x 6m x 75mm
2	PANELS & 150x100 JACO PANELS	1.44m x 6m x 75mm
3	SCHEDULED DOOR (SEE DOOR SCHEDULE)	1.44m x 2.1m x 21mm
4	OVERHEAD COILING DOOR (SEE DOOR SCHEDULE)	1.44m x 2.1m x 21mm
5	OUTLET (SEE MECHANICAL)	1.44m x 2.1m x 21mm
6	MENSURABLE ROOF	1.44m x 2.1m x 21mm
7	PLANS - RAL 7005 LIGHT GREY LETTERING	1.44m x 2.1m x 21mm
8	TRASH COMPACTOR DOOR	1.44m x 2.1m x 21mm
9	THRU WALL SCUPPER	1.44m x 2.1m x 21mm
10	FOR UNDERGROUND TIE IN	1.44m x 2.1m x 21mm
11	DOWNSPOUT (SEE GUTTER FOR TIE IN)	1.44m x 2.1m x 21mm
12	CONTINUOUS GUTTER	1.44m x 2.1m x 21mm
13	EXPANSION JOINT	1.44m x 2.1m x 21mm
14	CAT LADDER	1.44m x 2.1m x 21mm
15	LOUVER (SEE MECHANICAL)	1.44m x 2.1m x 21mm
16	ALUMINUM FRAMED STOREFRONT	1.44m x 2.1m x 21mm
17	MEP PENETRATIONS (SEE MEP DRAWING)	1.44m x 2.1m x 21mm
18	GENERATOR (SEE ELECTRICAL)	1.44m x 2.1m x 21mm
19	EXTERNAL BUS BAR (SEE ELECTRICAL)	1.44m x 2.1m x 21mm
20	REMOVABLE RUSTIC SCREENS SUPPLIED & INSTALLED BY GENERAL CONTRACTOR TO COORDINATE INTERFACE DETAILS WITH GENERAL CONTRACTOR	1.44m x 2.1m x 21mm

GENERAL NOTES (BUILDING ELEVATIONS)

- A. DIMENSIONS SHOWN ARE NOT TO SCALE UNLESS OTHERWISE NOTED.
- B. DIMENSIONS SHOWN ARE NOT TO SCALE UNLESS OTHERWISE NOTED.
- C. DIMENSIONS SHOWN ARE NOT TO SCALE UNLESS OTHERWISE NOTED.
- D. DIMENSIONS SHOWN ARE NOT TO SCALE UNLESS OTHERWISE NOTED.
- E. DIMENSIONS SHOWN ARE NOT TO SCALE UNLESS OTHERWISE NOTED.

Algemene opmerkingen (aanzichten)

- A. De getoonde afmetingen maken deel uit van de algemene bij voor vanzichten. Sommige getoonde afmetingen kunnen niet op alle tekeningen voorkomen.
- B. Randlijnen lijnend A-A/B/C/D/E van algemene opmerkingen, typisch getekend op afmetingen. Randlijnen lijnend A-D serie tekeningen en A-D serie tekeningen voor de positie van draaiende constructies.
- C. Randlijnen lijnend A-A/B/C/D/E van algemene opmerkingen, typisch getekend op afmetingen. Randlijnen lijnend A-D serie tekeningen en A-D serie tekeningen voor de positie van draaiende constructies.
- D. Overdracht en andere apparatuur die aangegeven wordt op de voorgrond van de gebouwsaanzichten worden aangegeven in de tekening.
- E. Randlijnen lijnend A-A/B/C/D/E van algemene opmerkingen, typisch getekend op afmetingen. Randlijnen lijnend A-D serie tekeningen en A-D serie tekeningen voor de positie van draaiende constructies.

RED

Gensler

31 Appleton Street
Lowell, MA 01854
Tel: 978.450.7000

Microsoft

AMS07

AGRIPOORT 570
1775B MIDDELMEEER
THE NETHERLANDS

Design Team

NAME	ROLE
PROJECT MANAGER	
ARCHITECT	
STRUCTURAL ENGINEER	
Mechanical Engineer	
Electrical Engineer	
Plumbing Engineer	
Other	

Revision

NO.	DESCRIPTION	DATE
1		
2		
3		
4		
5		
6		
7		
8		
9		
10		

Approval

DATE: 11/01/2011

BY: [Signature]



ENLARGED ELEVATIONS EAST AZ

A-H-03