




Detail 01

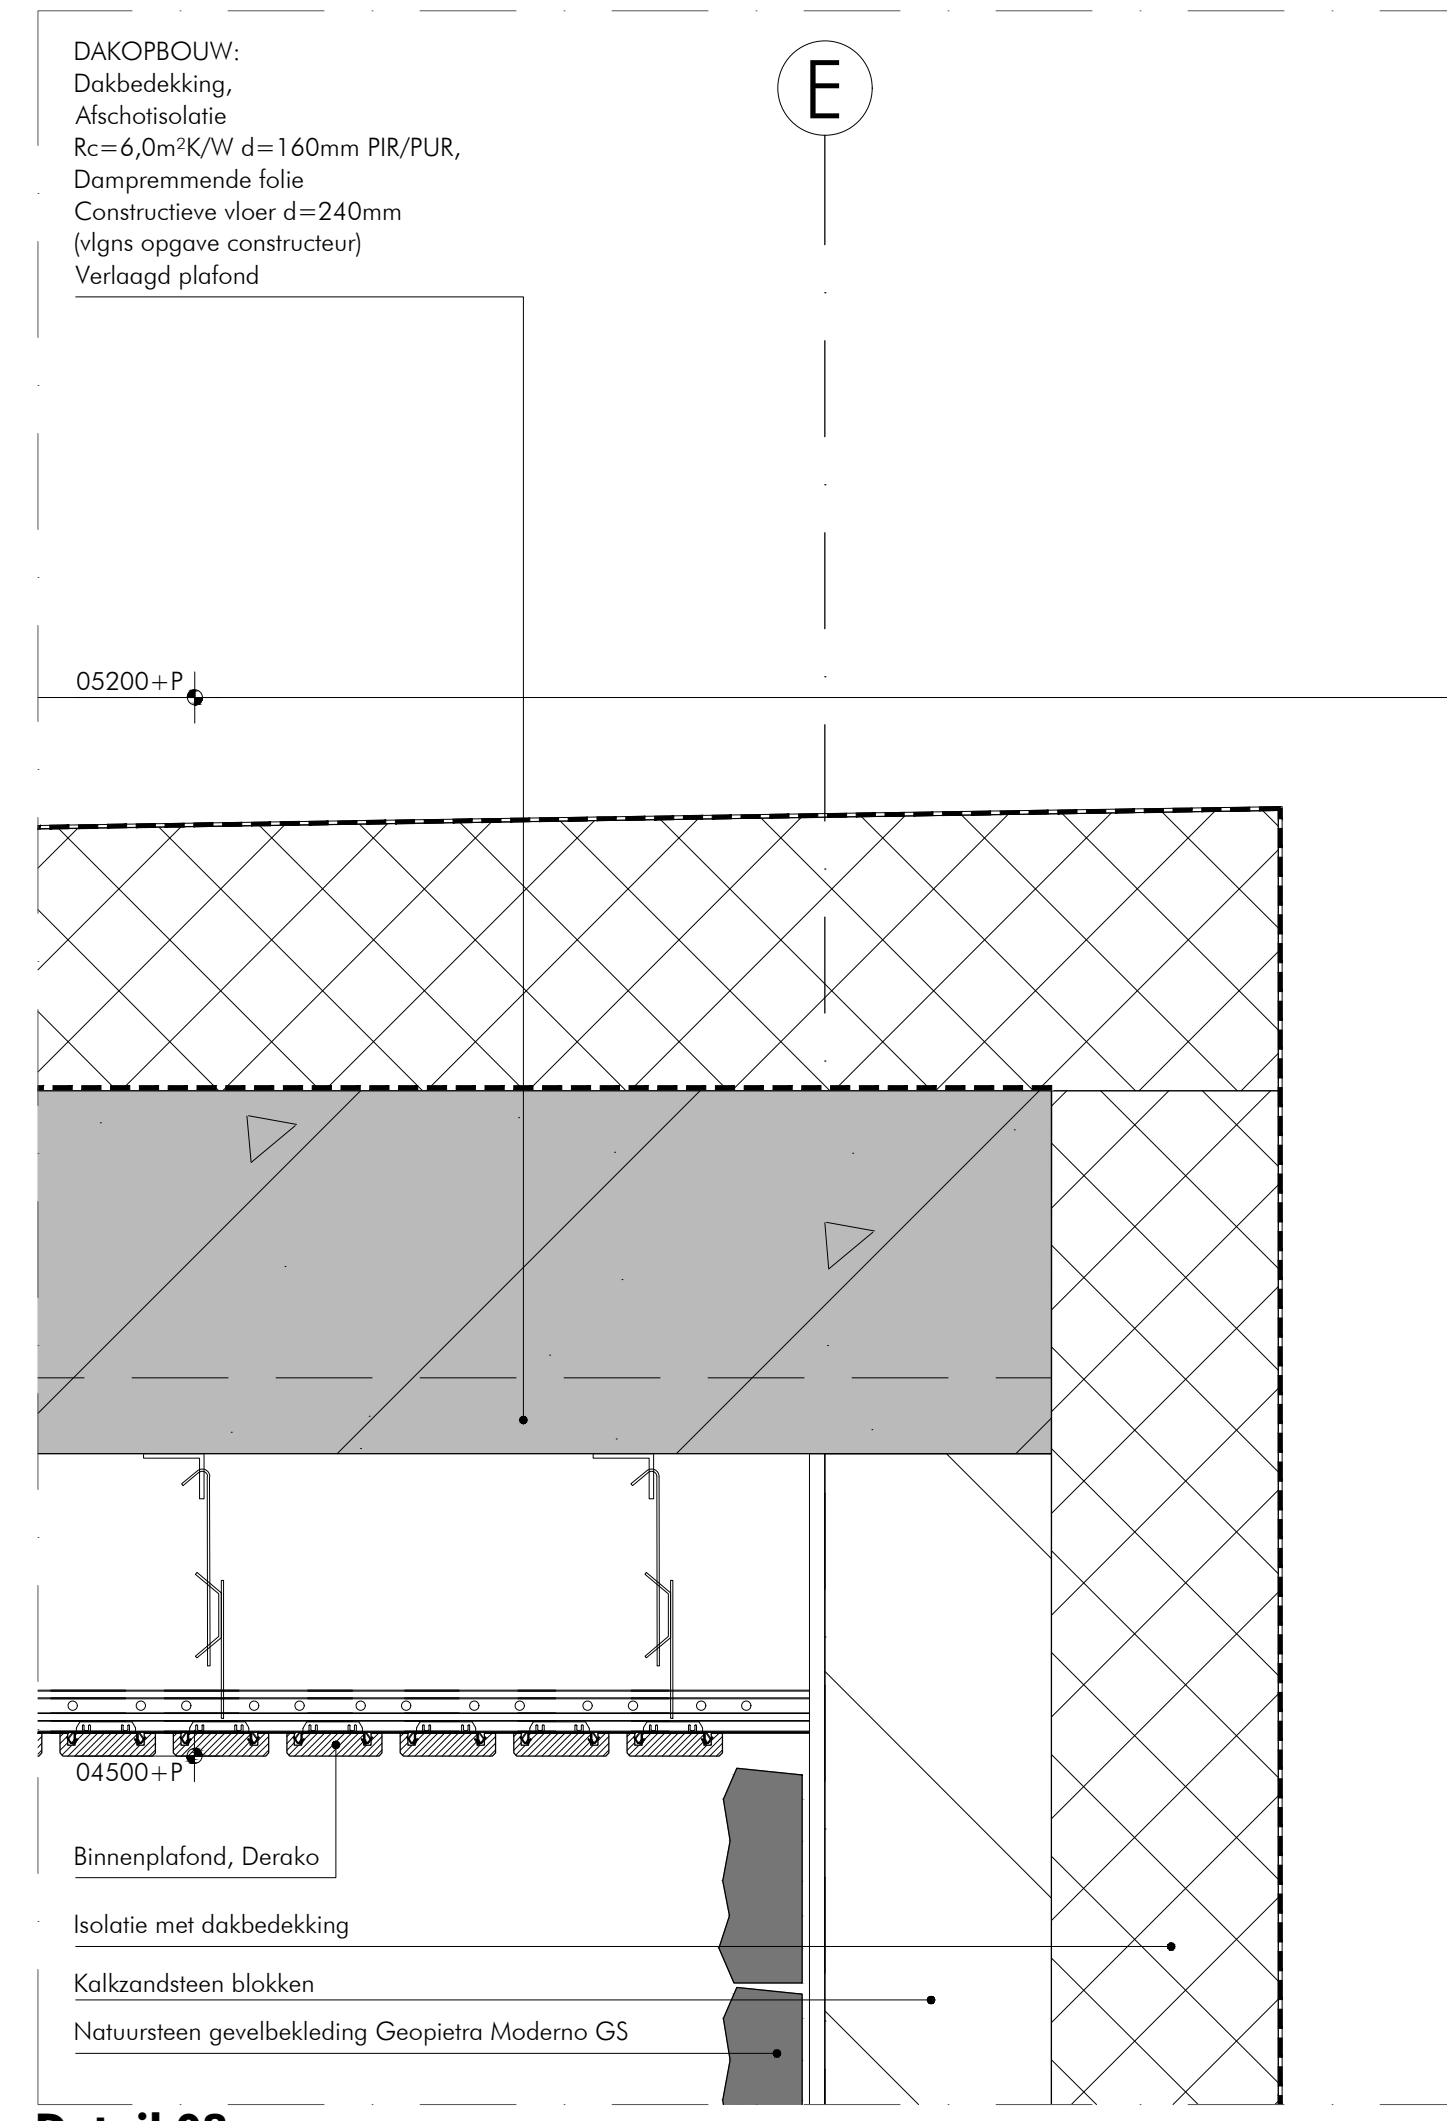


Detail 08

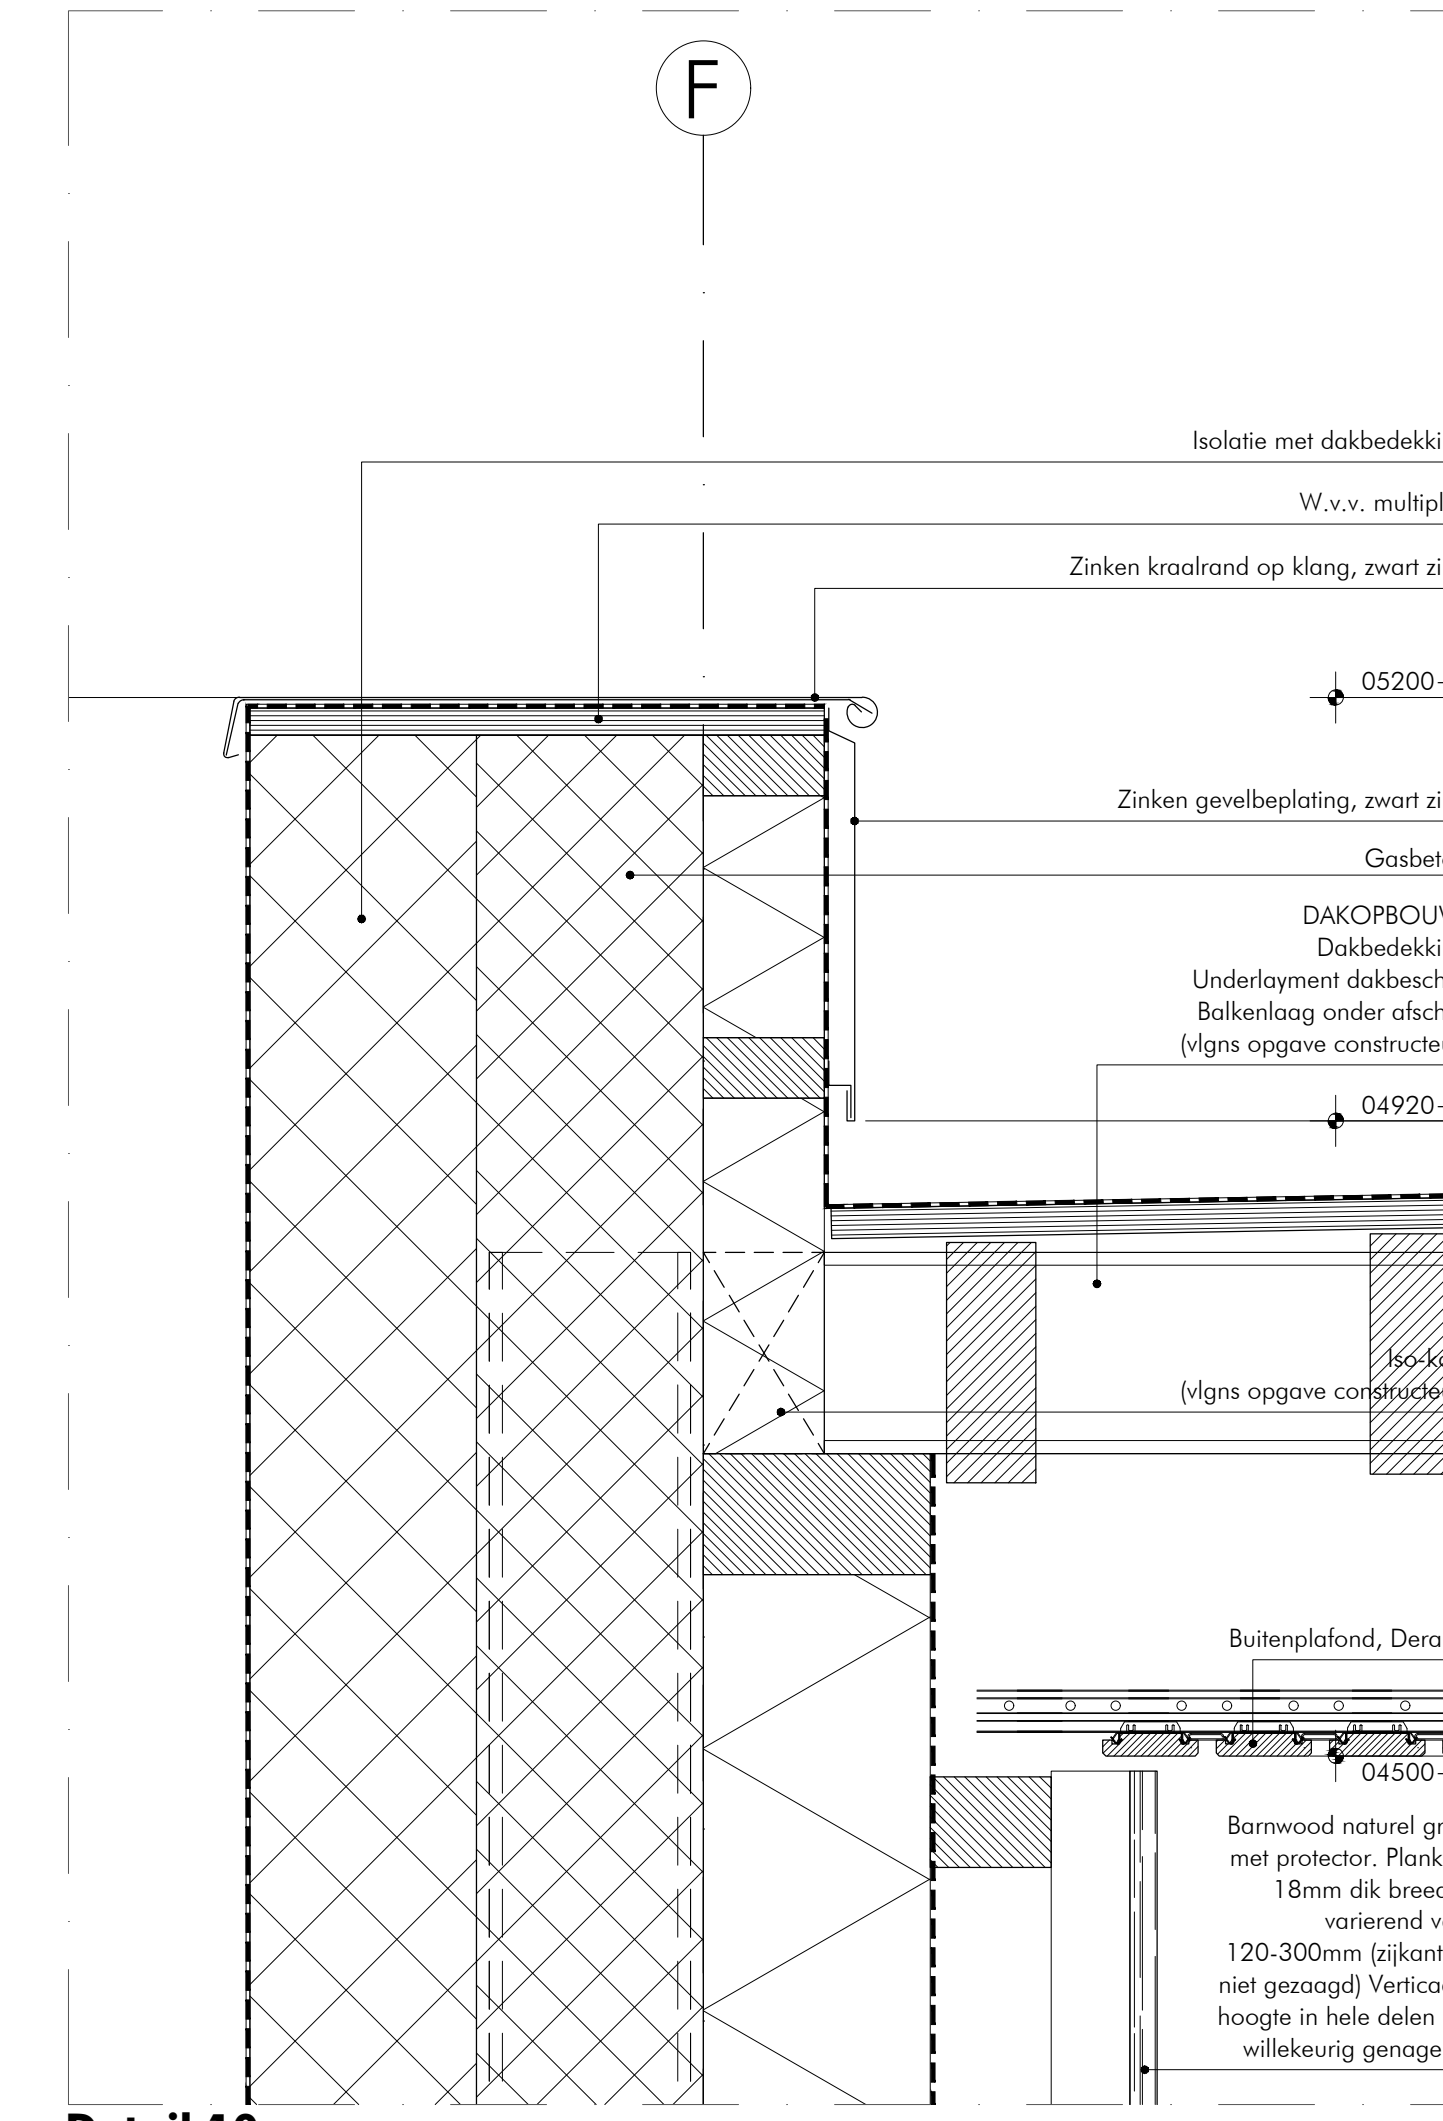


Detail 10

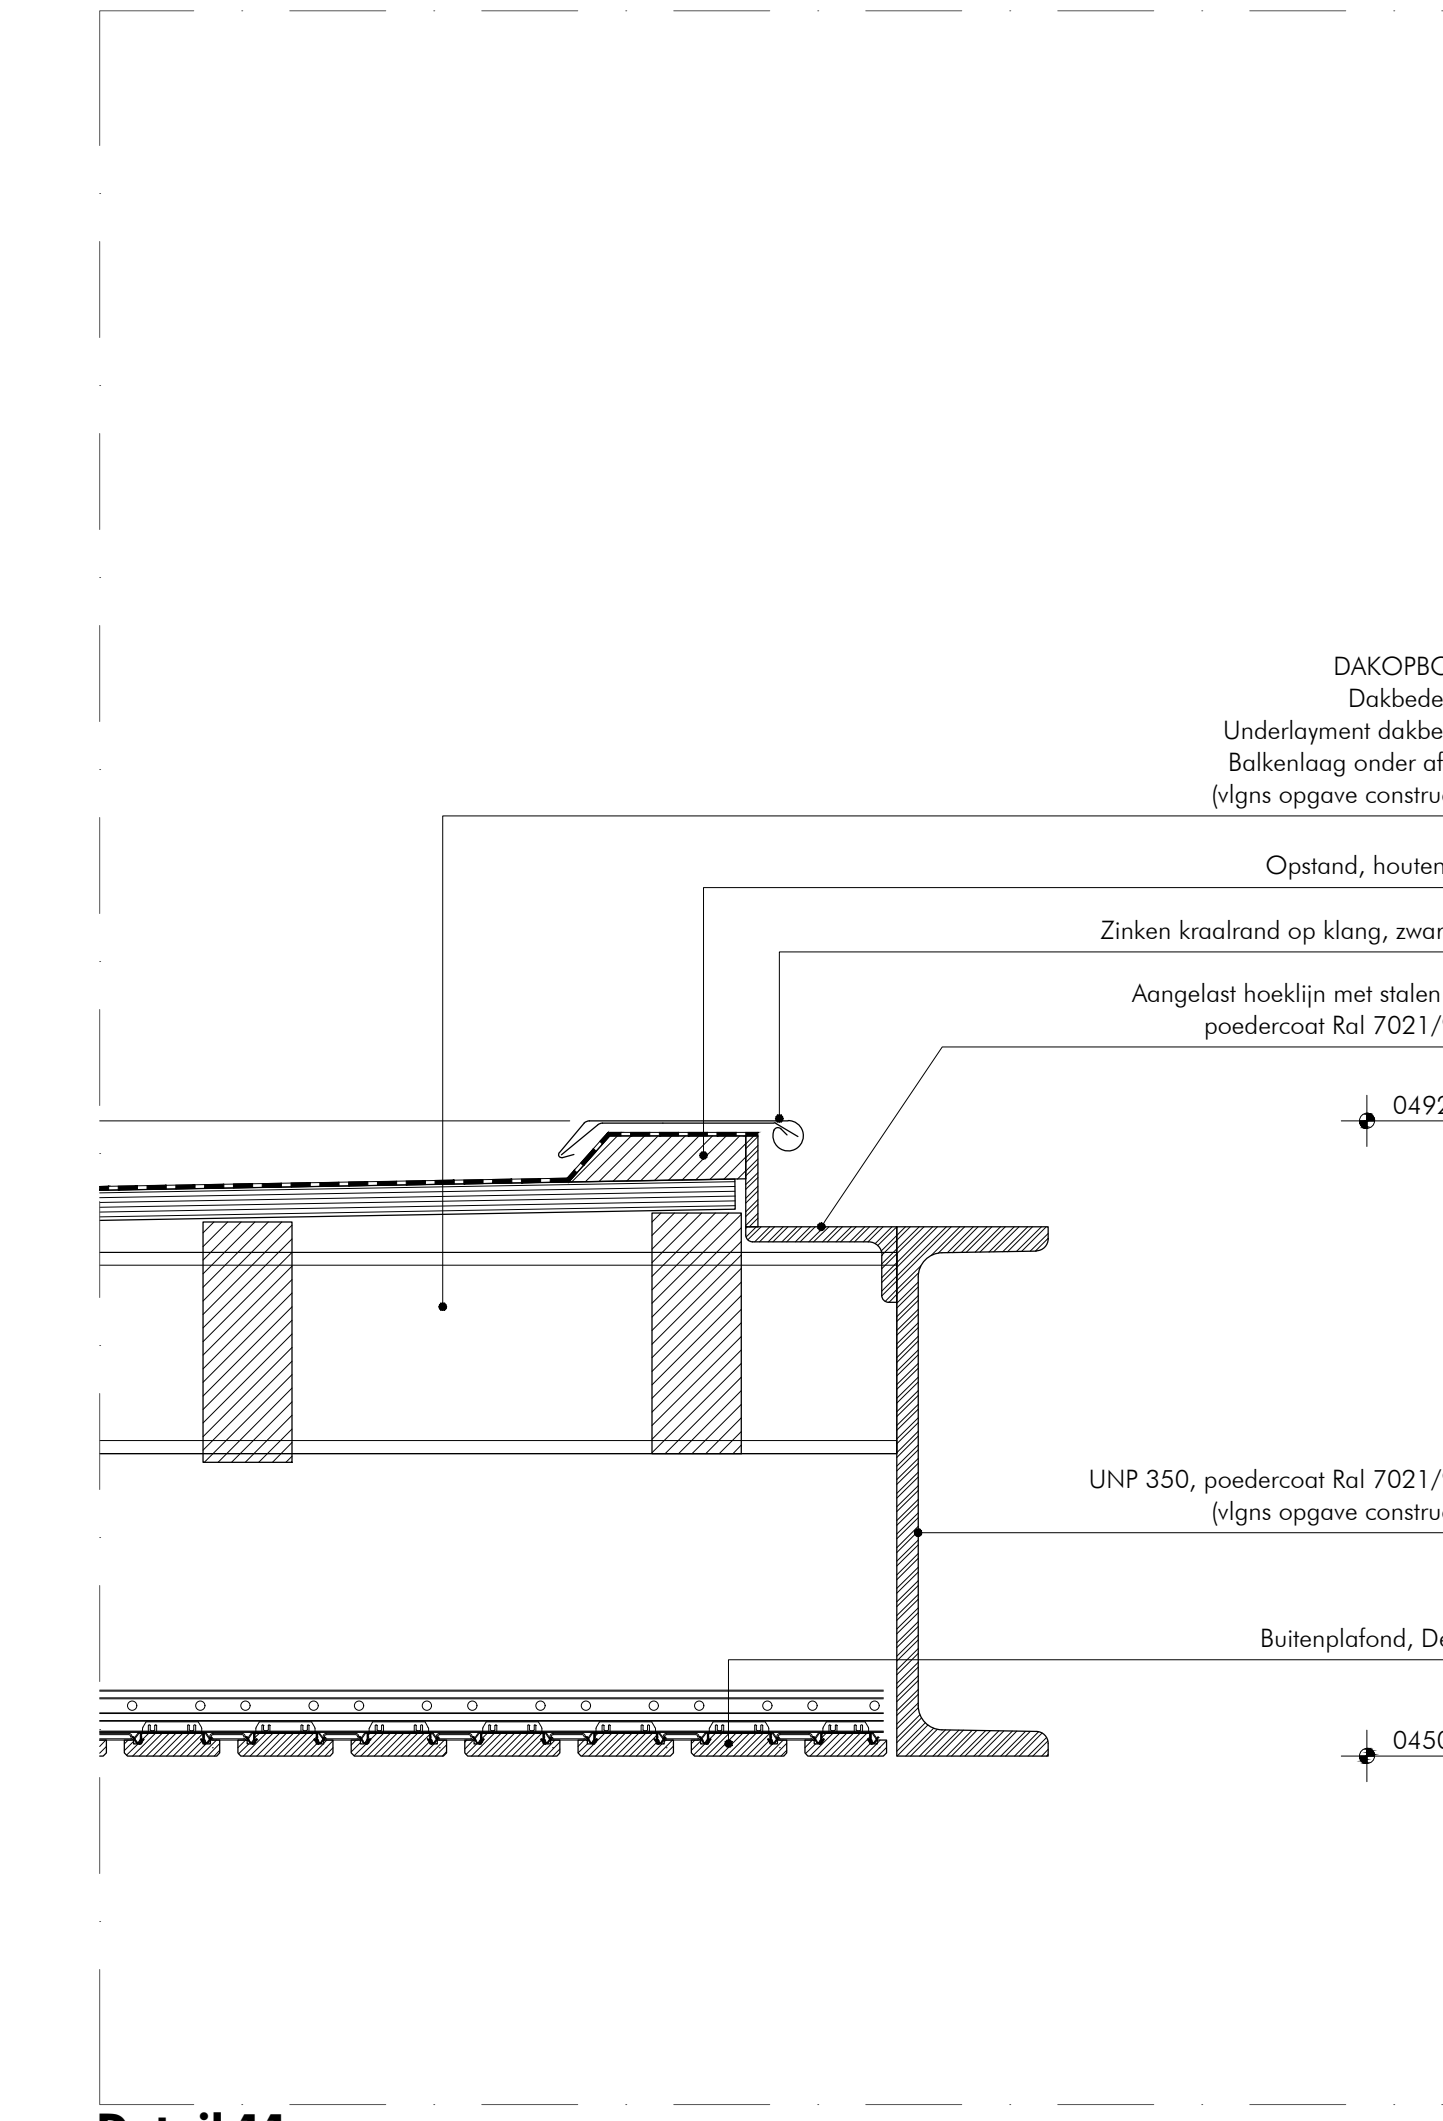


Detail 11

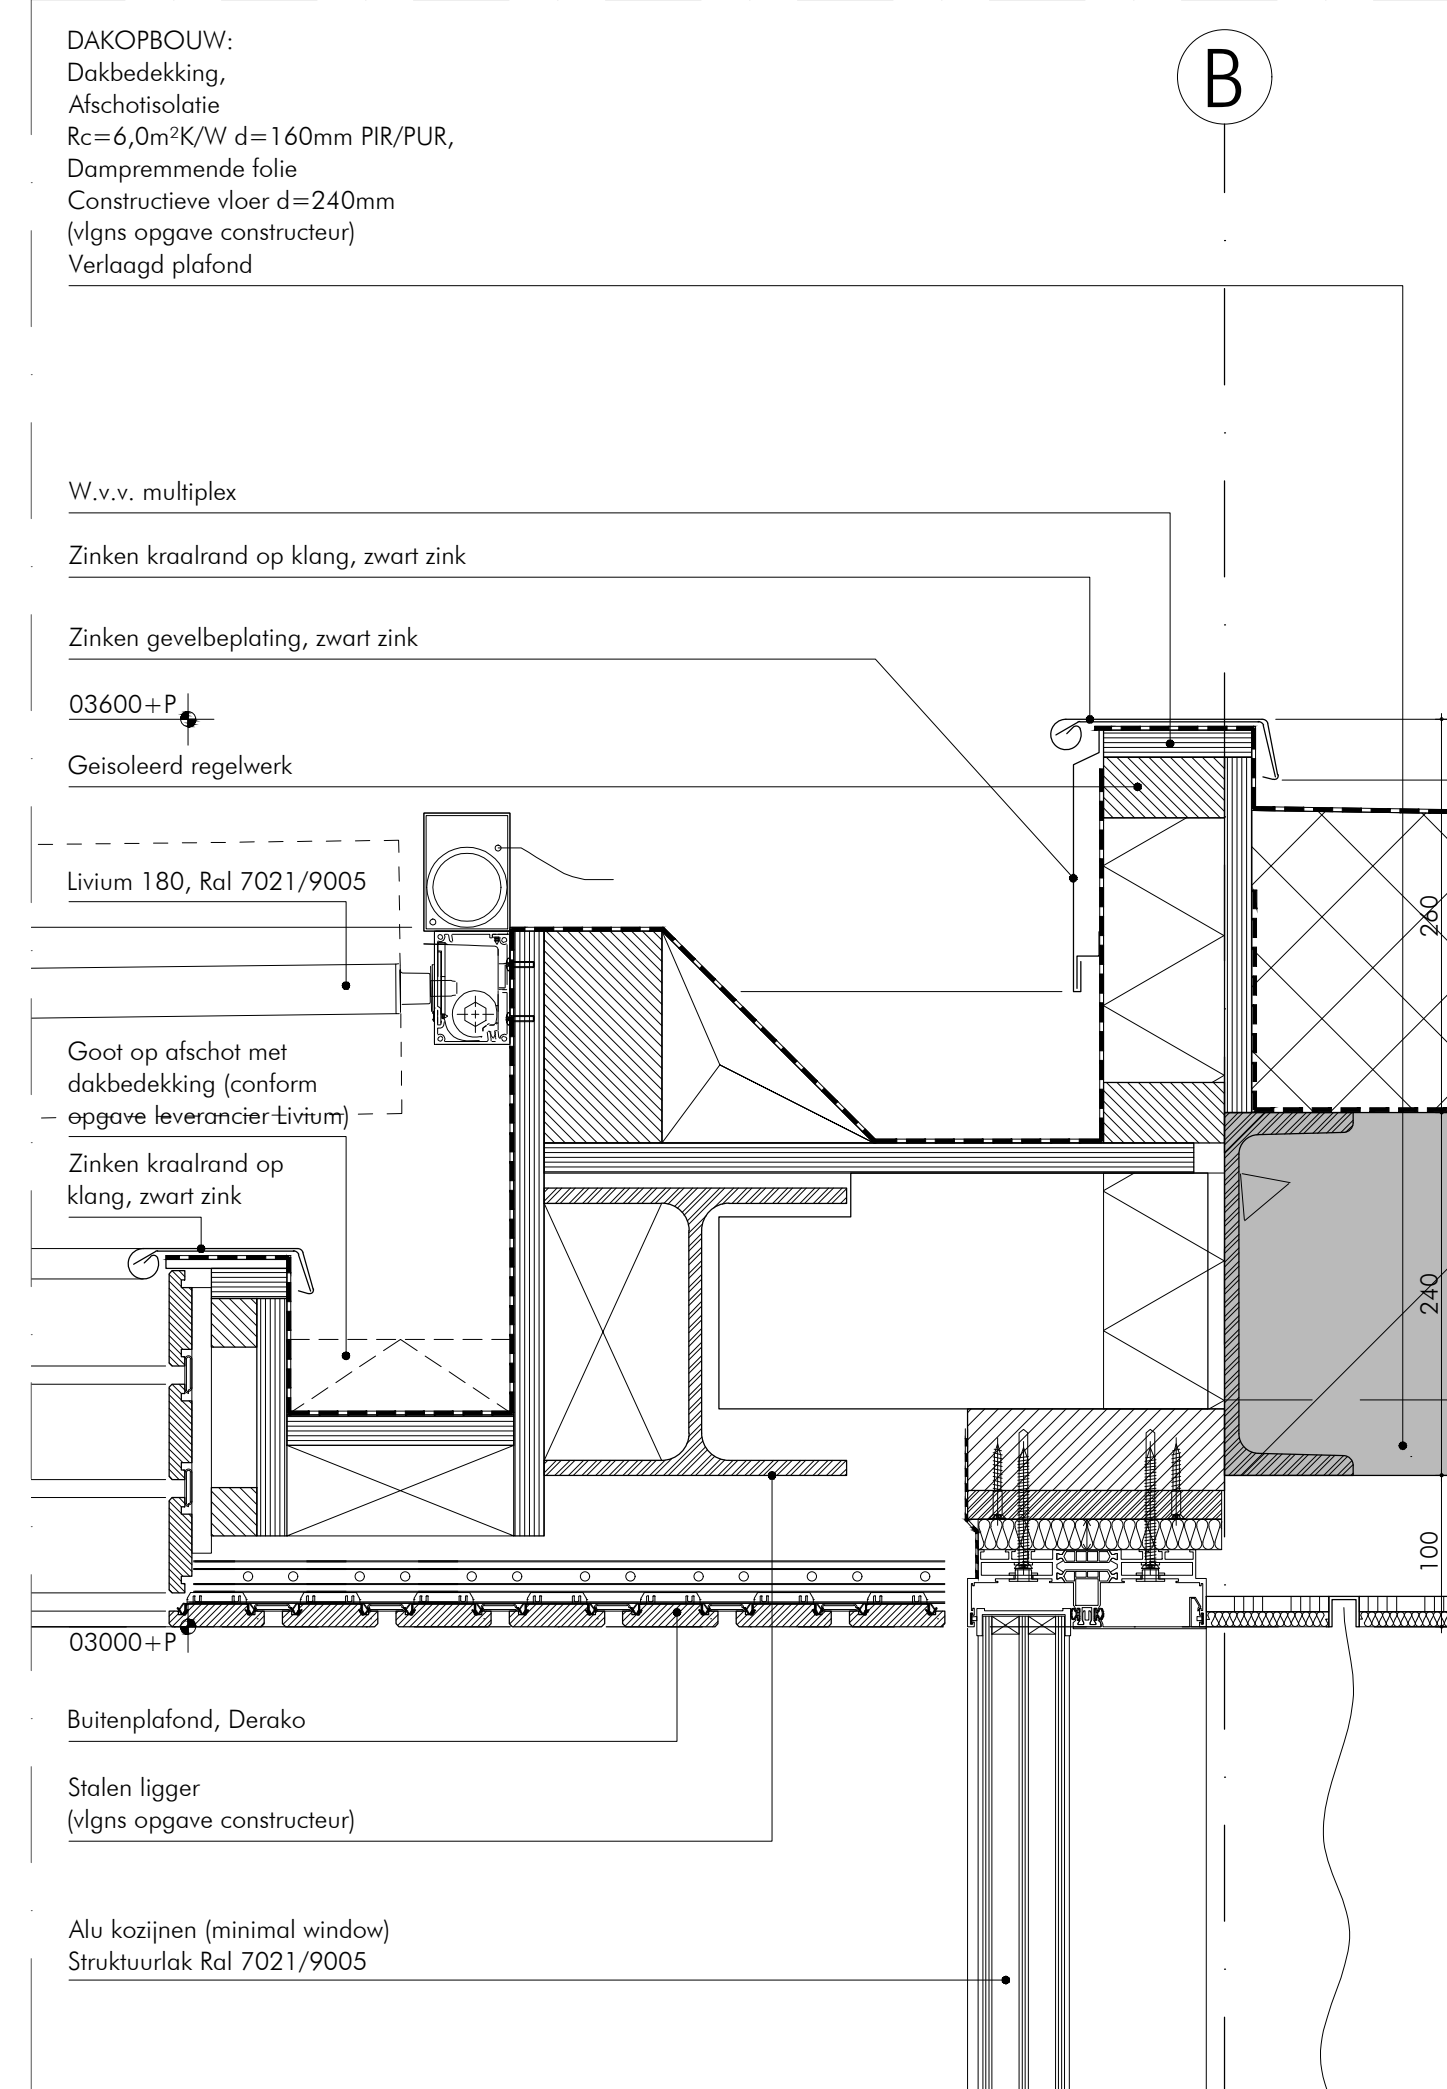


Detail 02

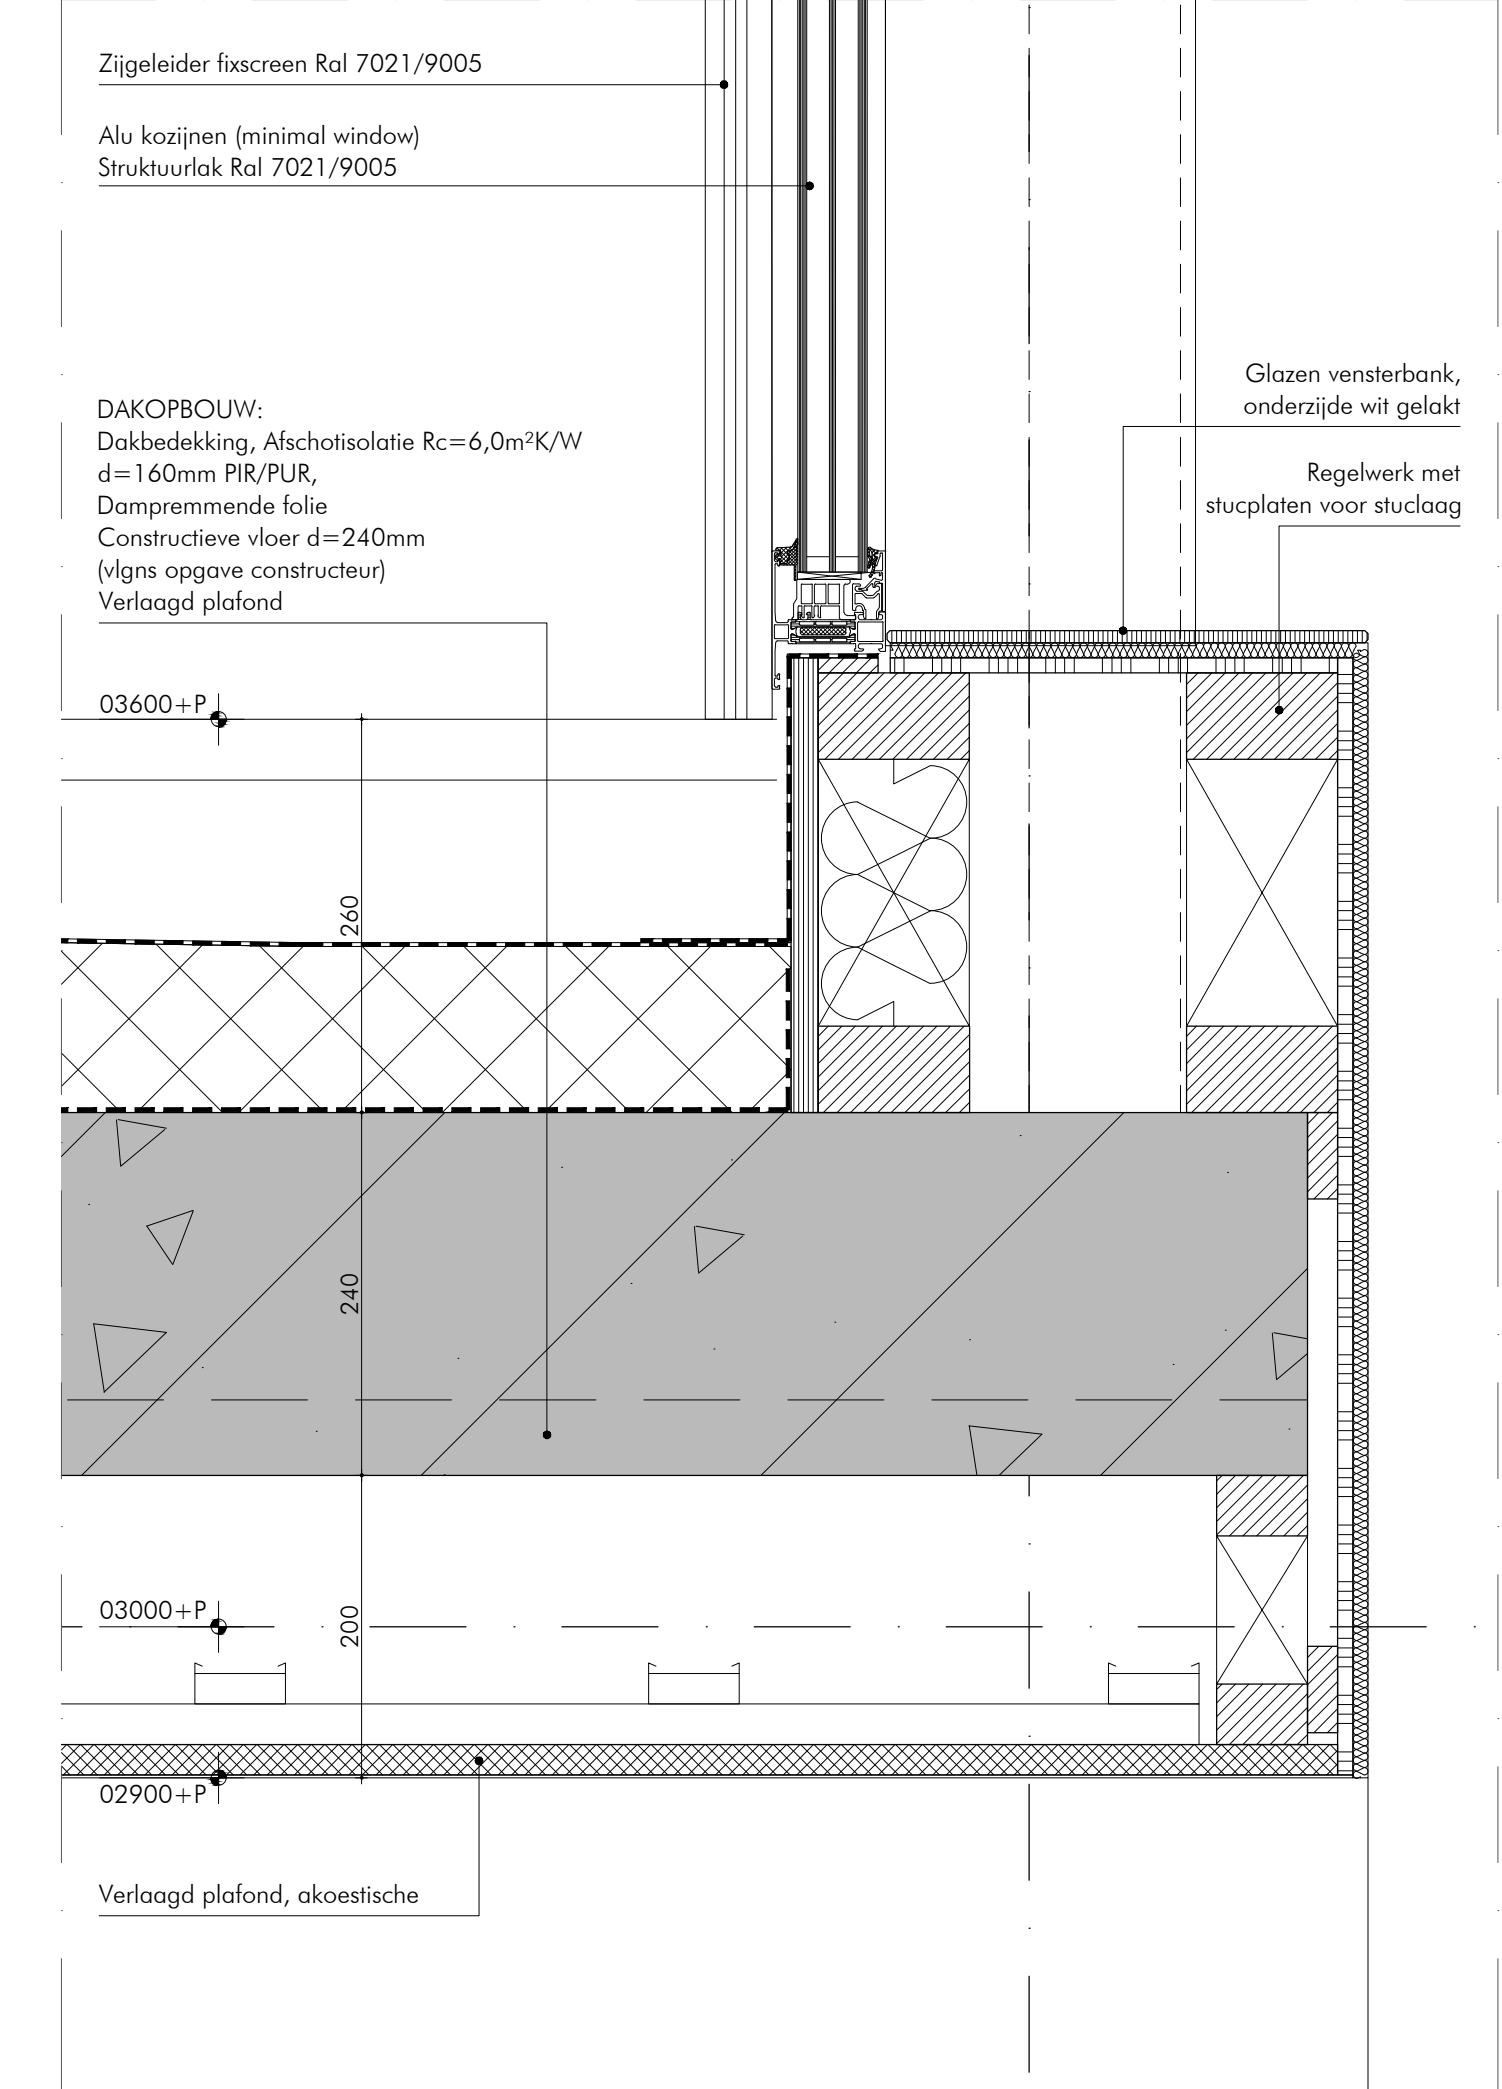


Detail 03

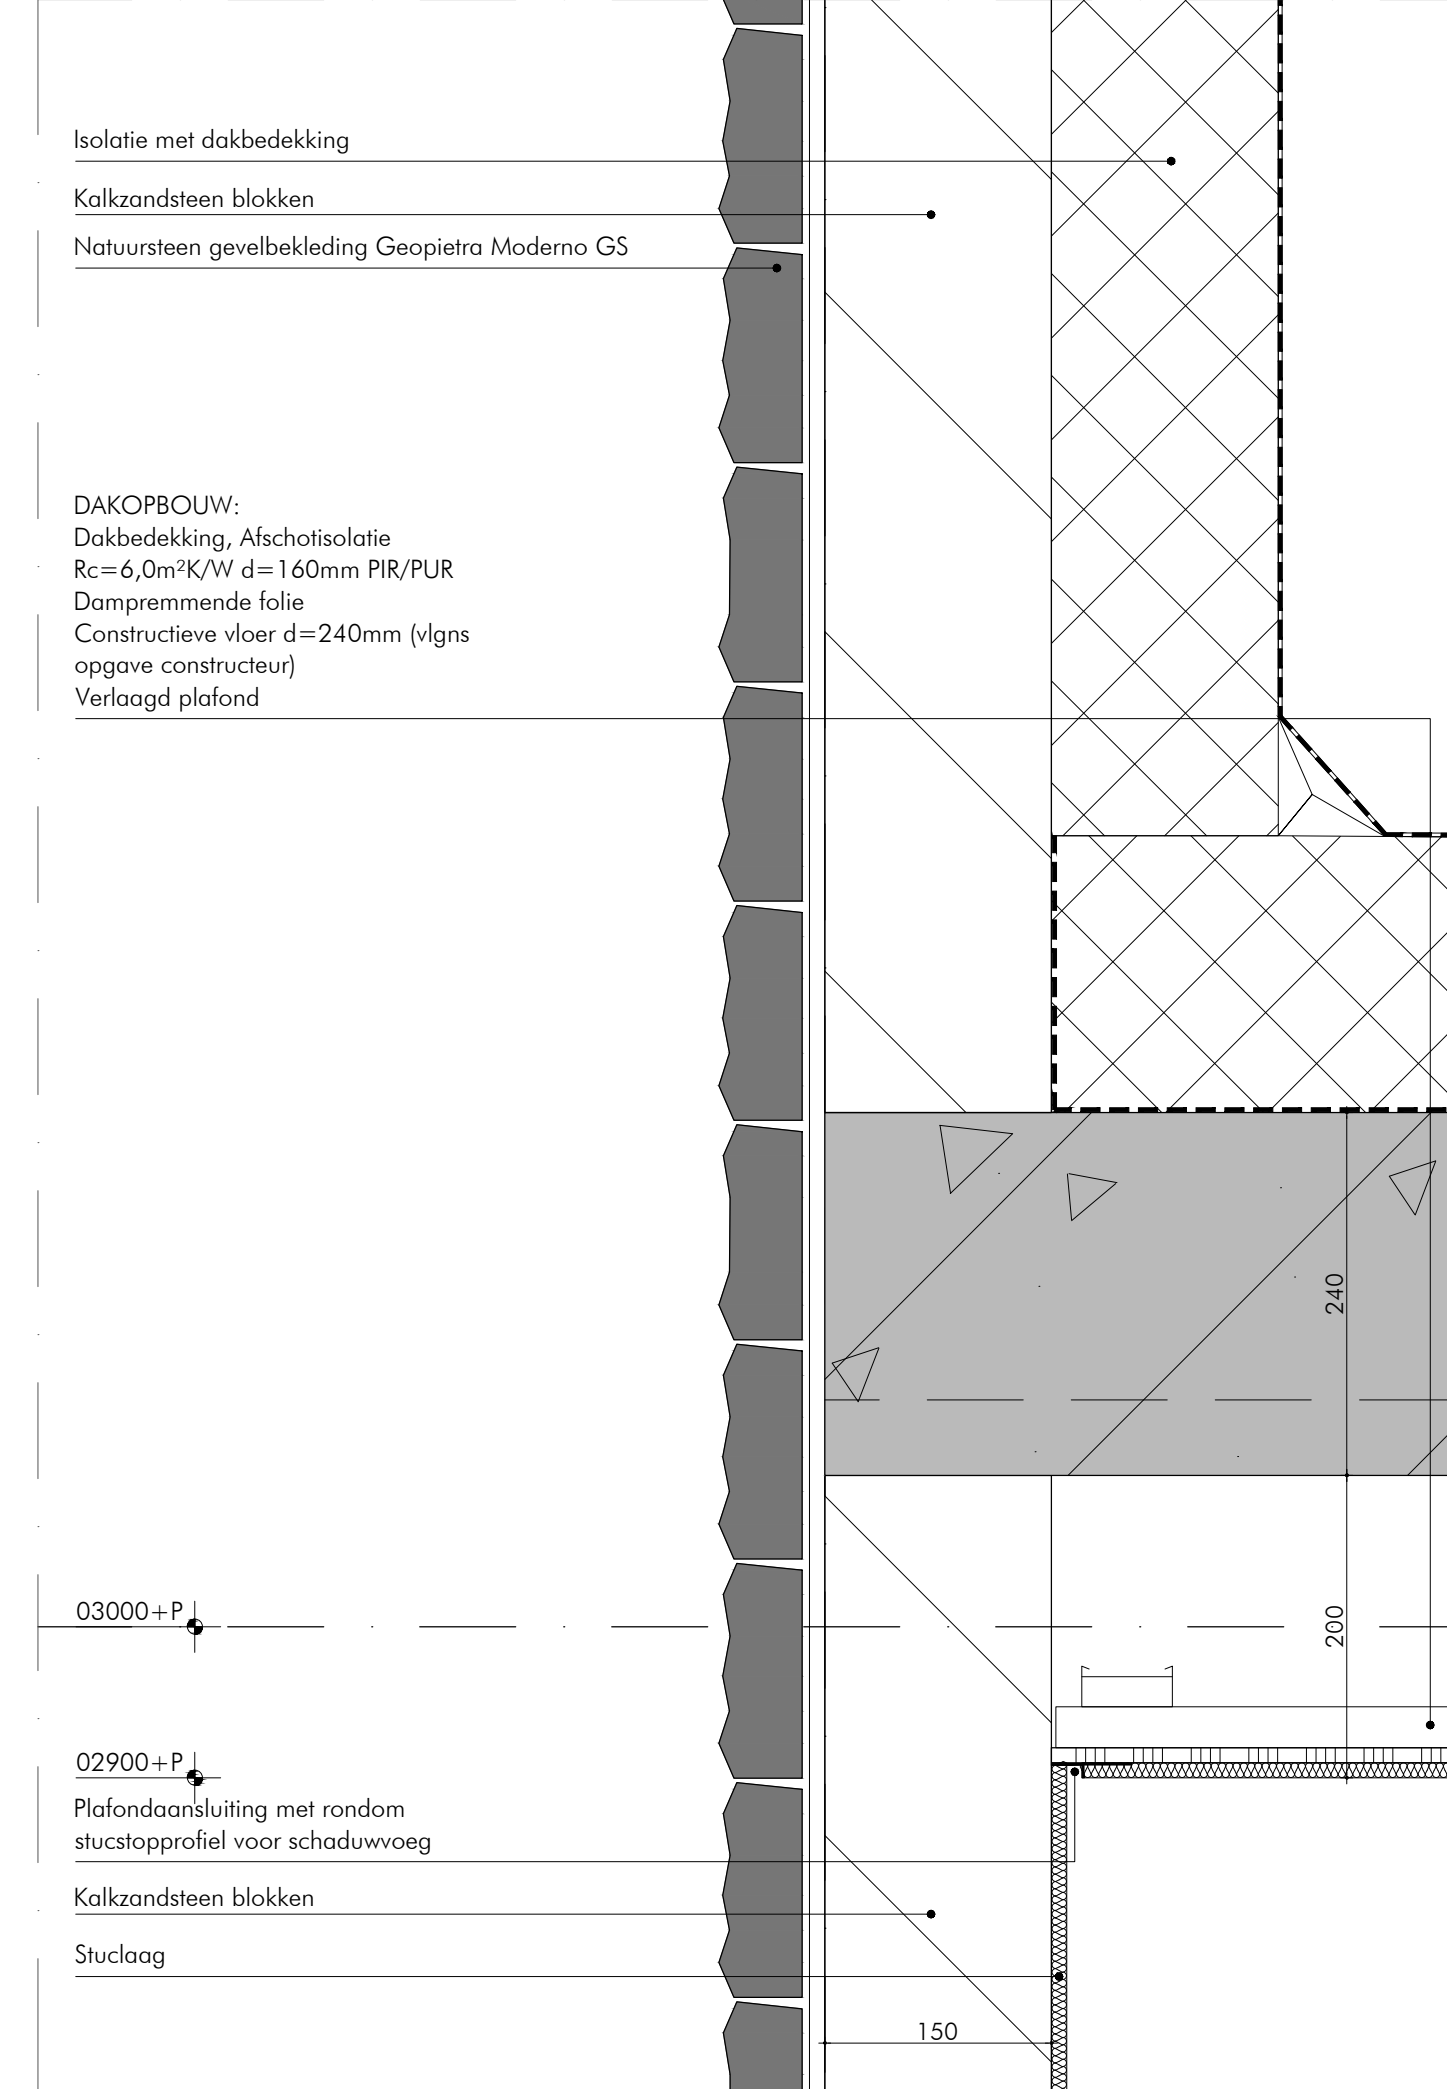


Detail 04

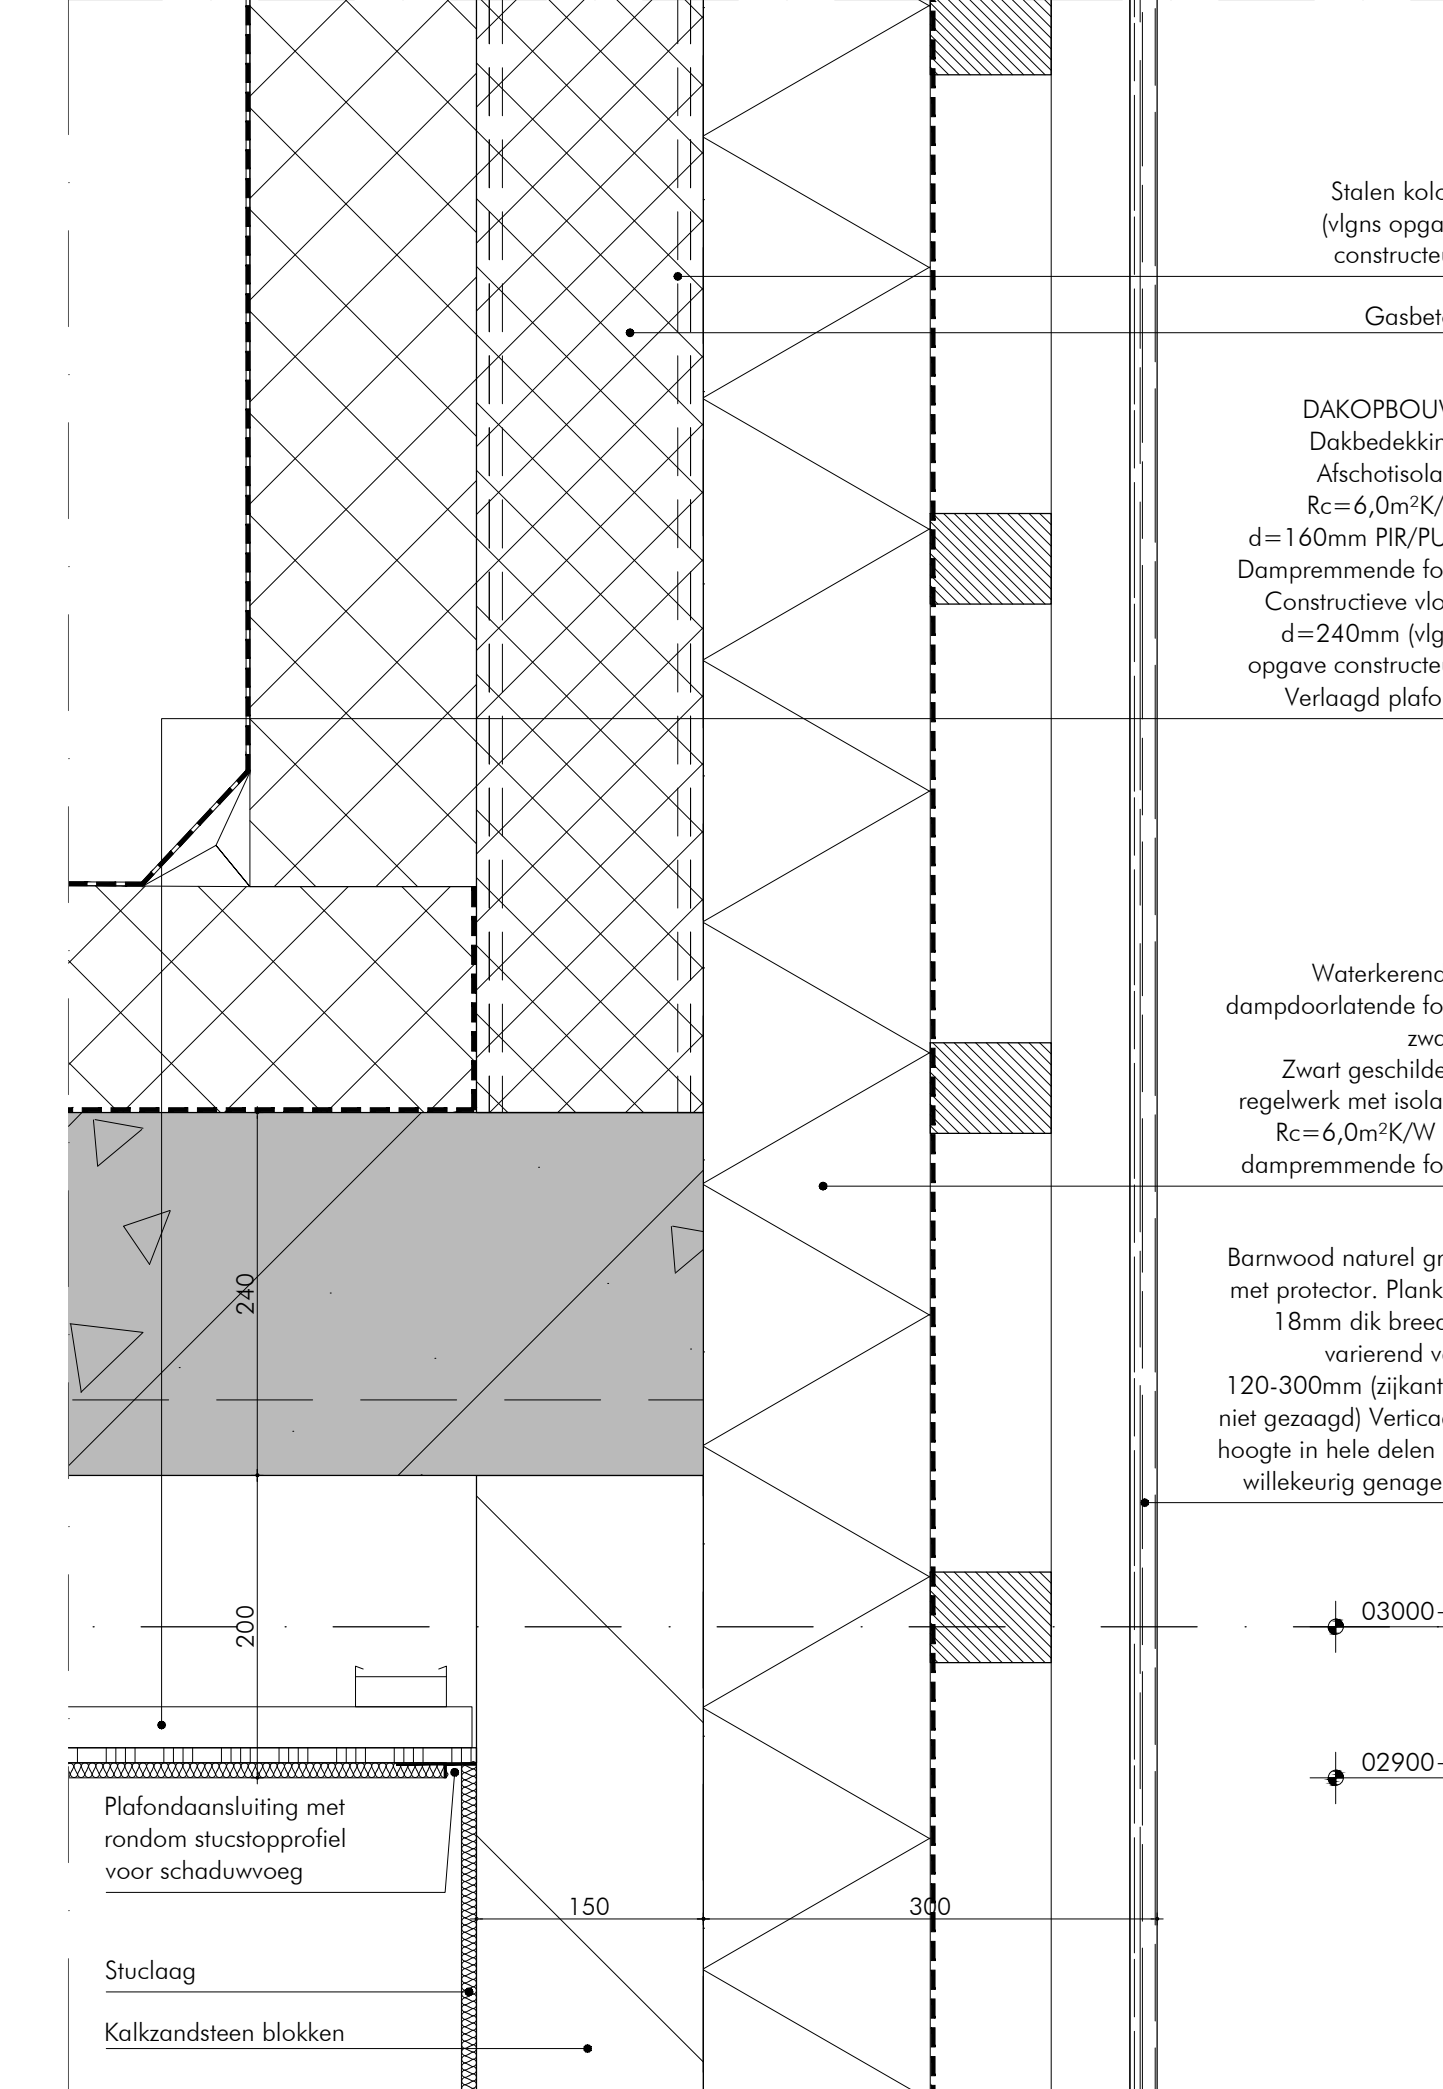

Detail 05

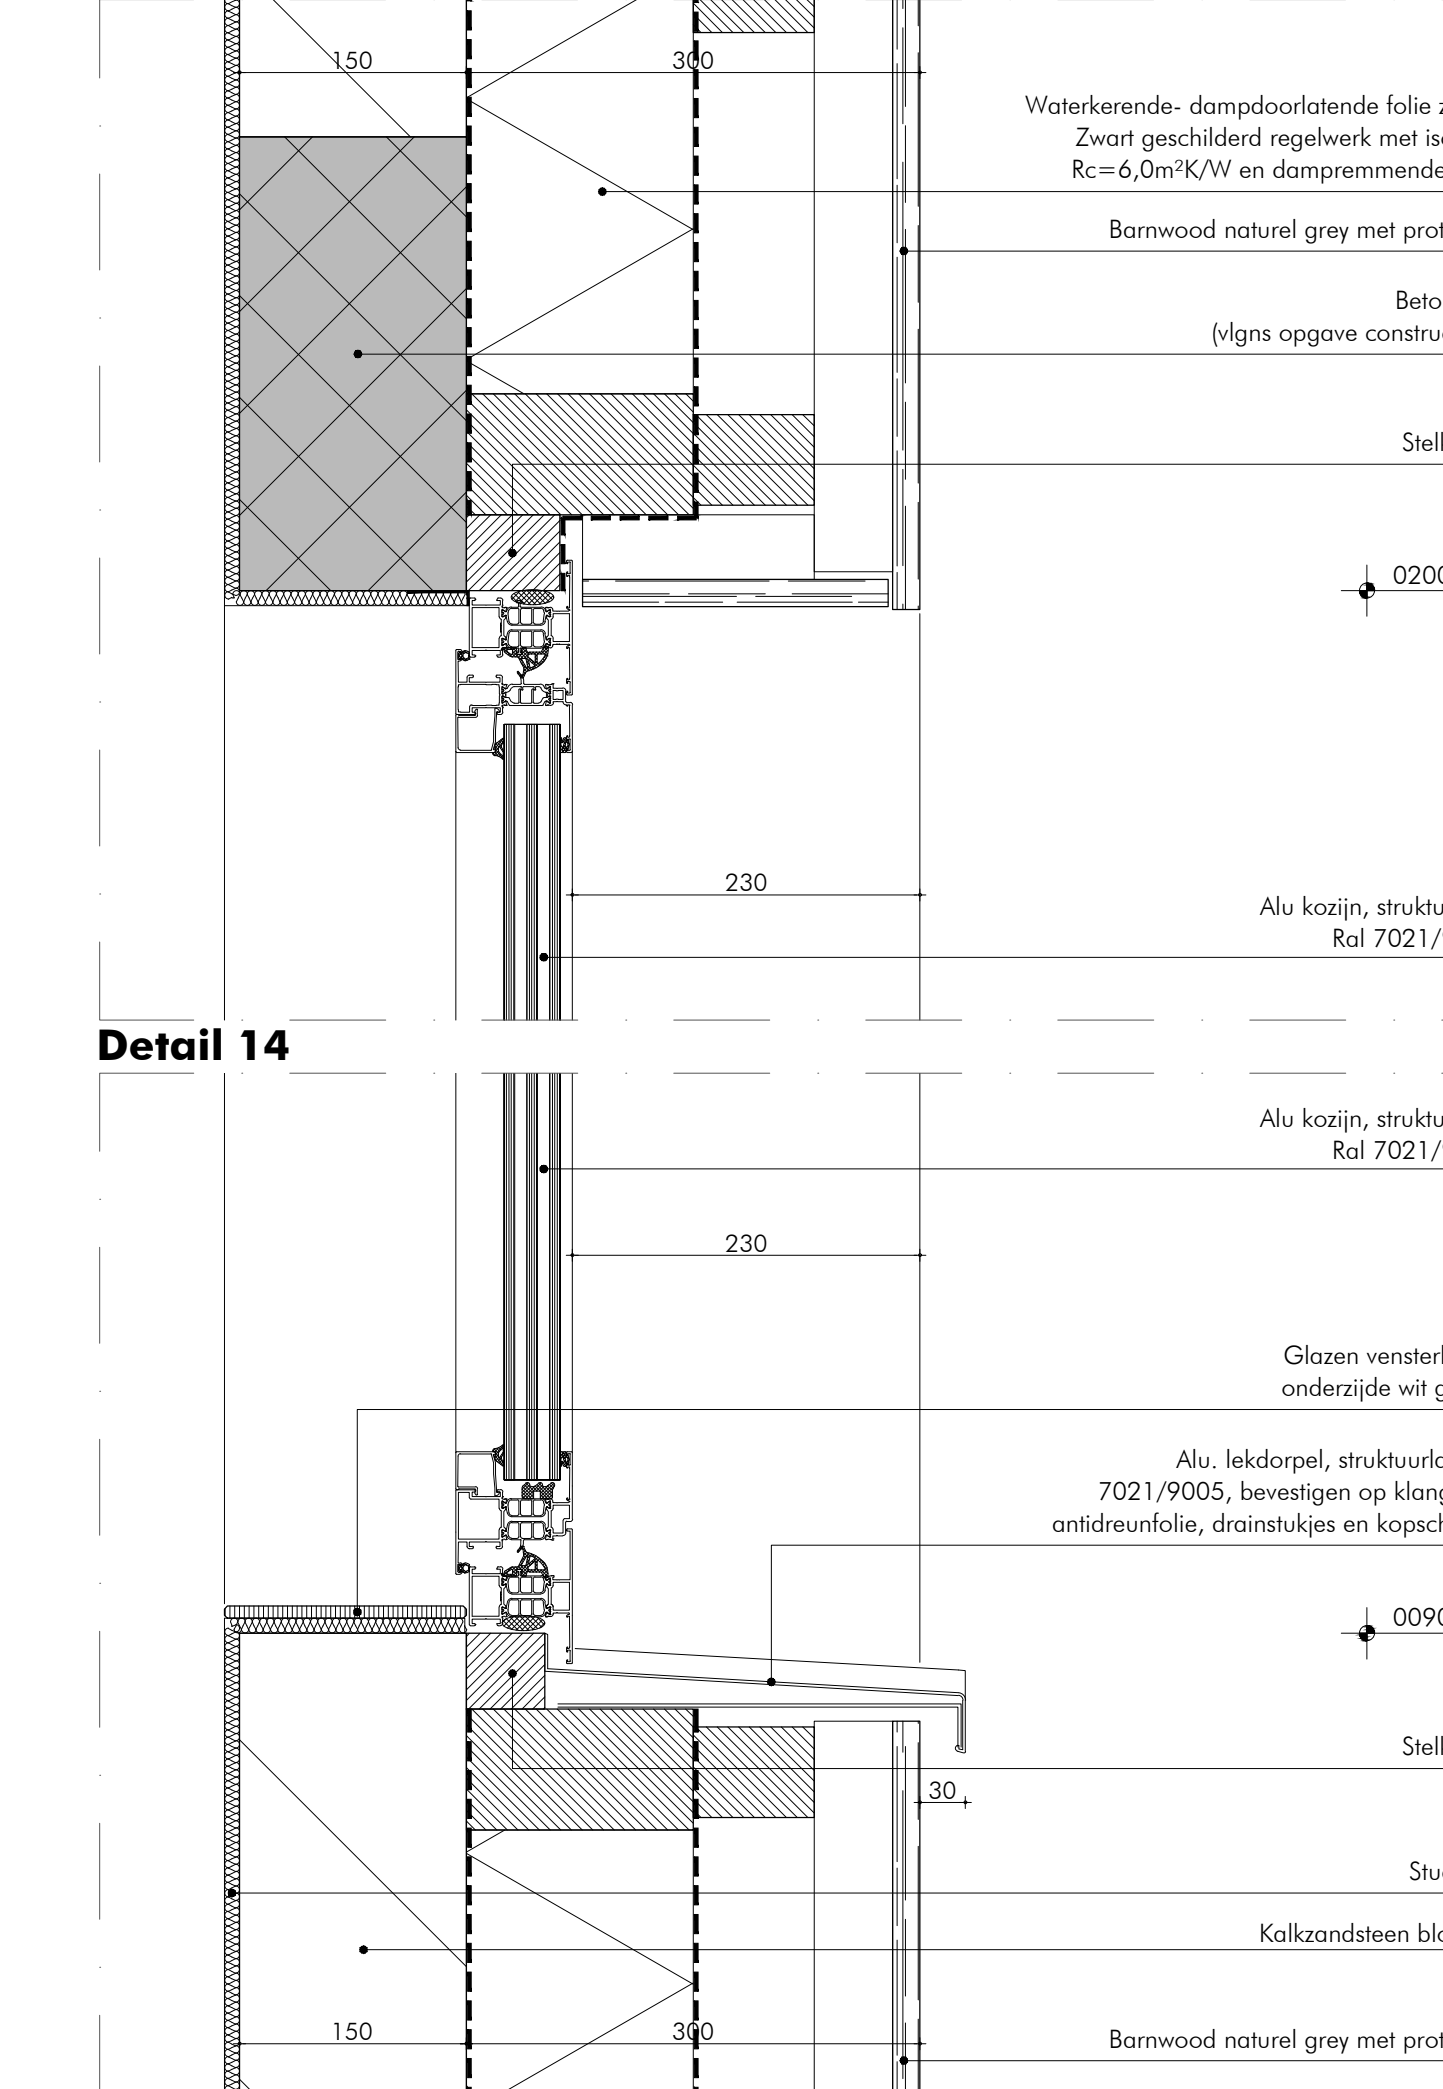

Detail 06

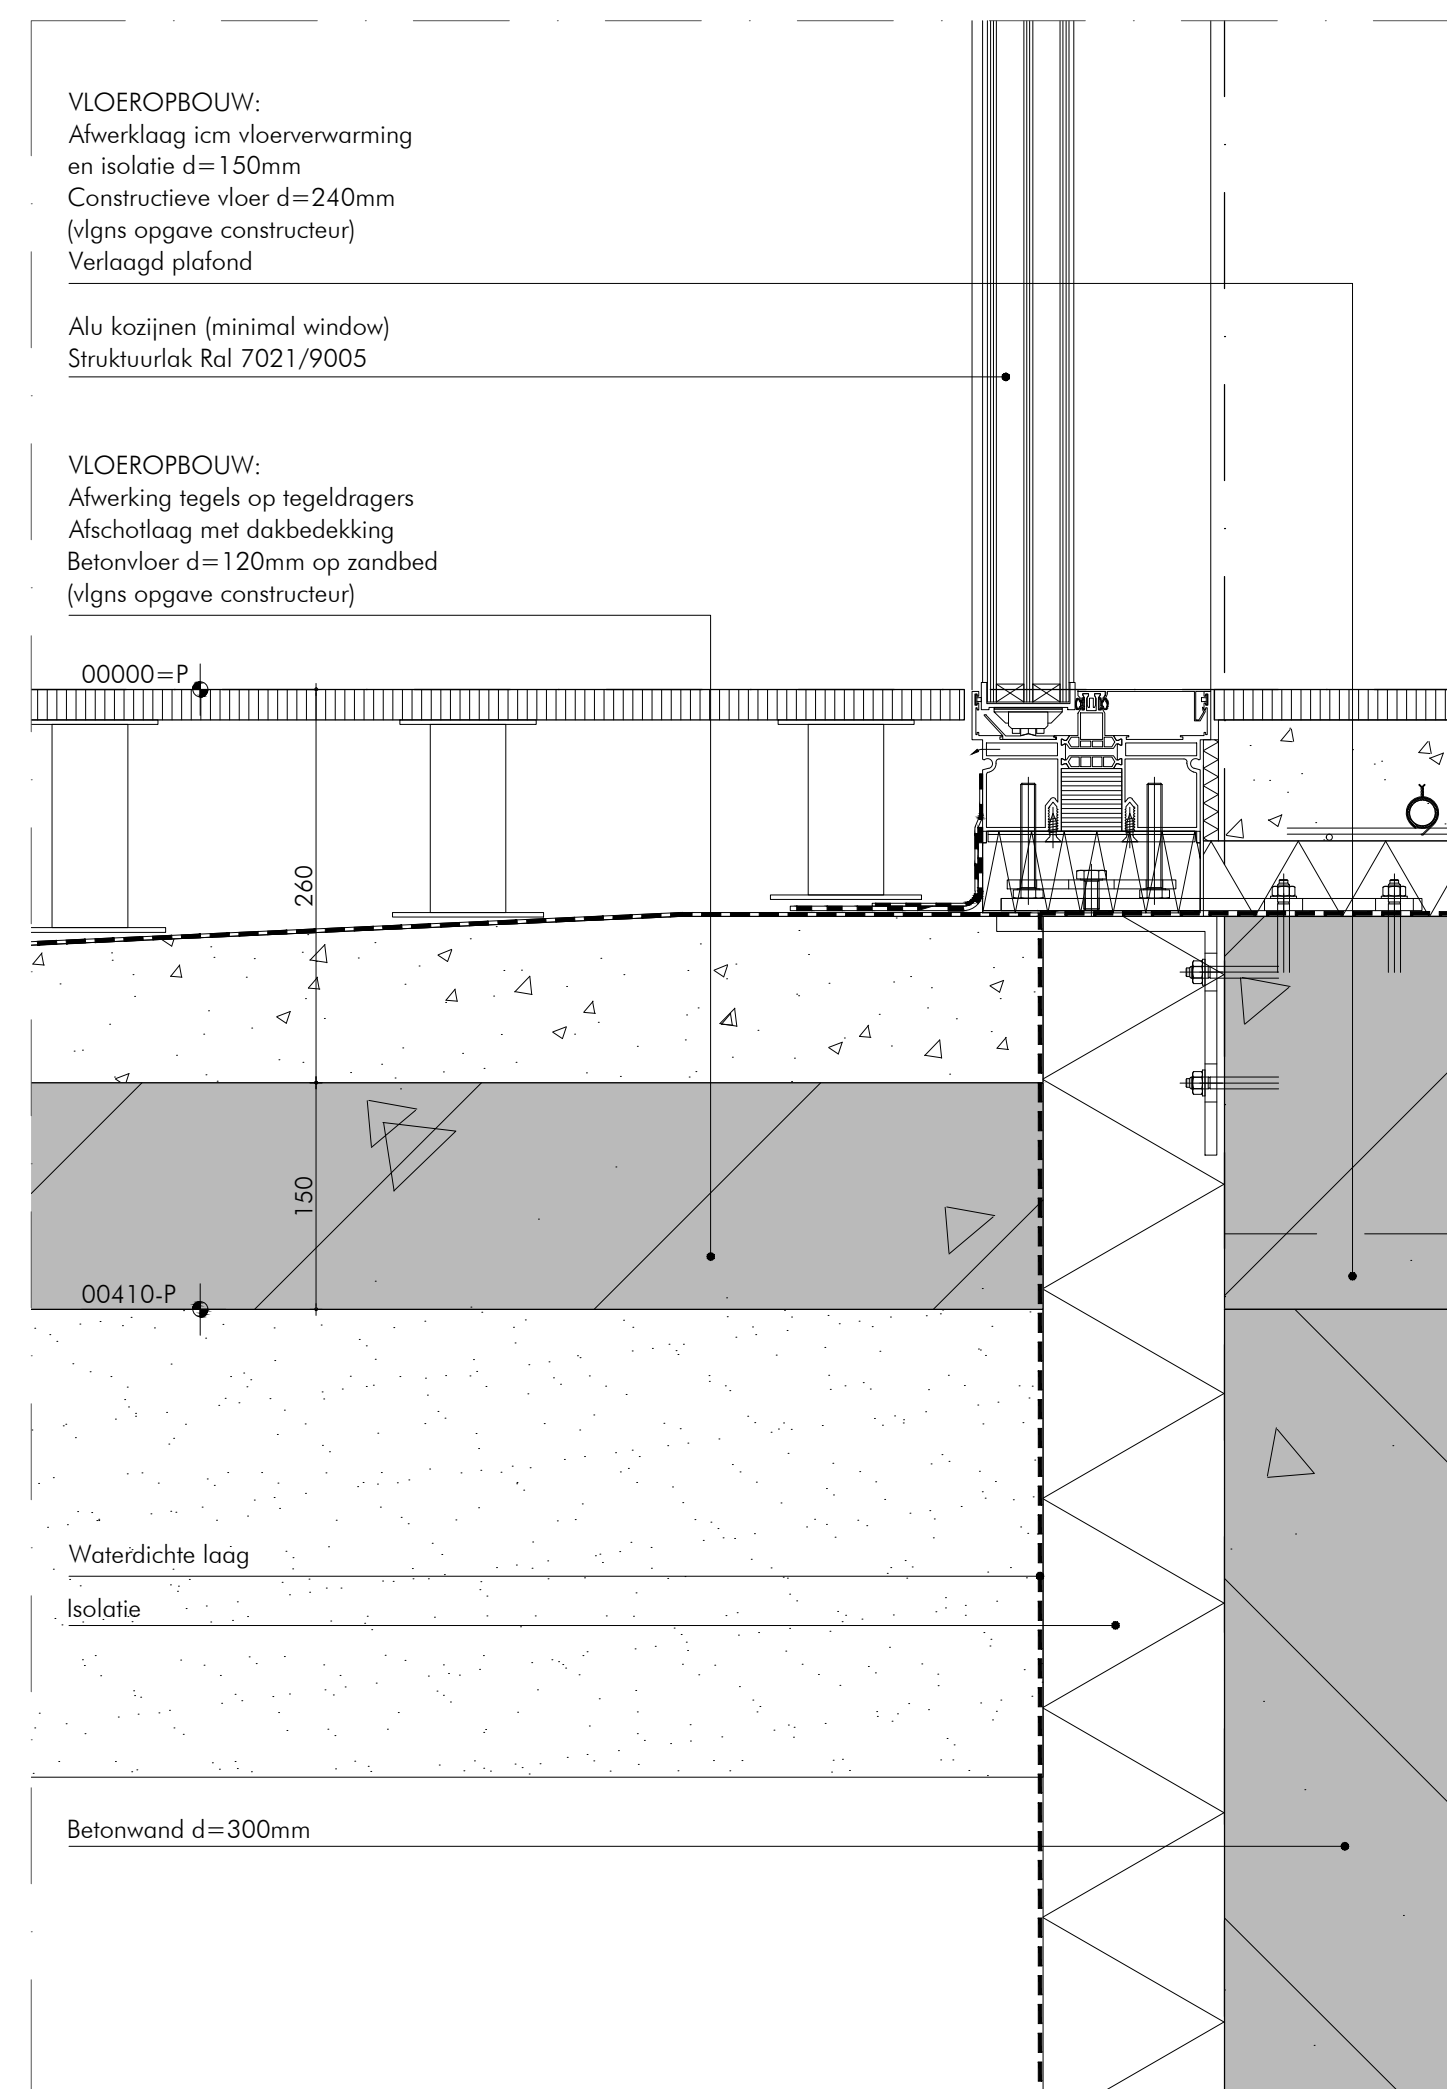


Detail 07




Detail 08



Detail 09

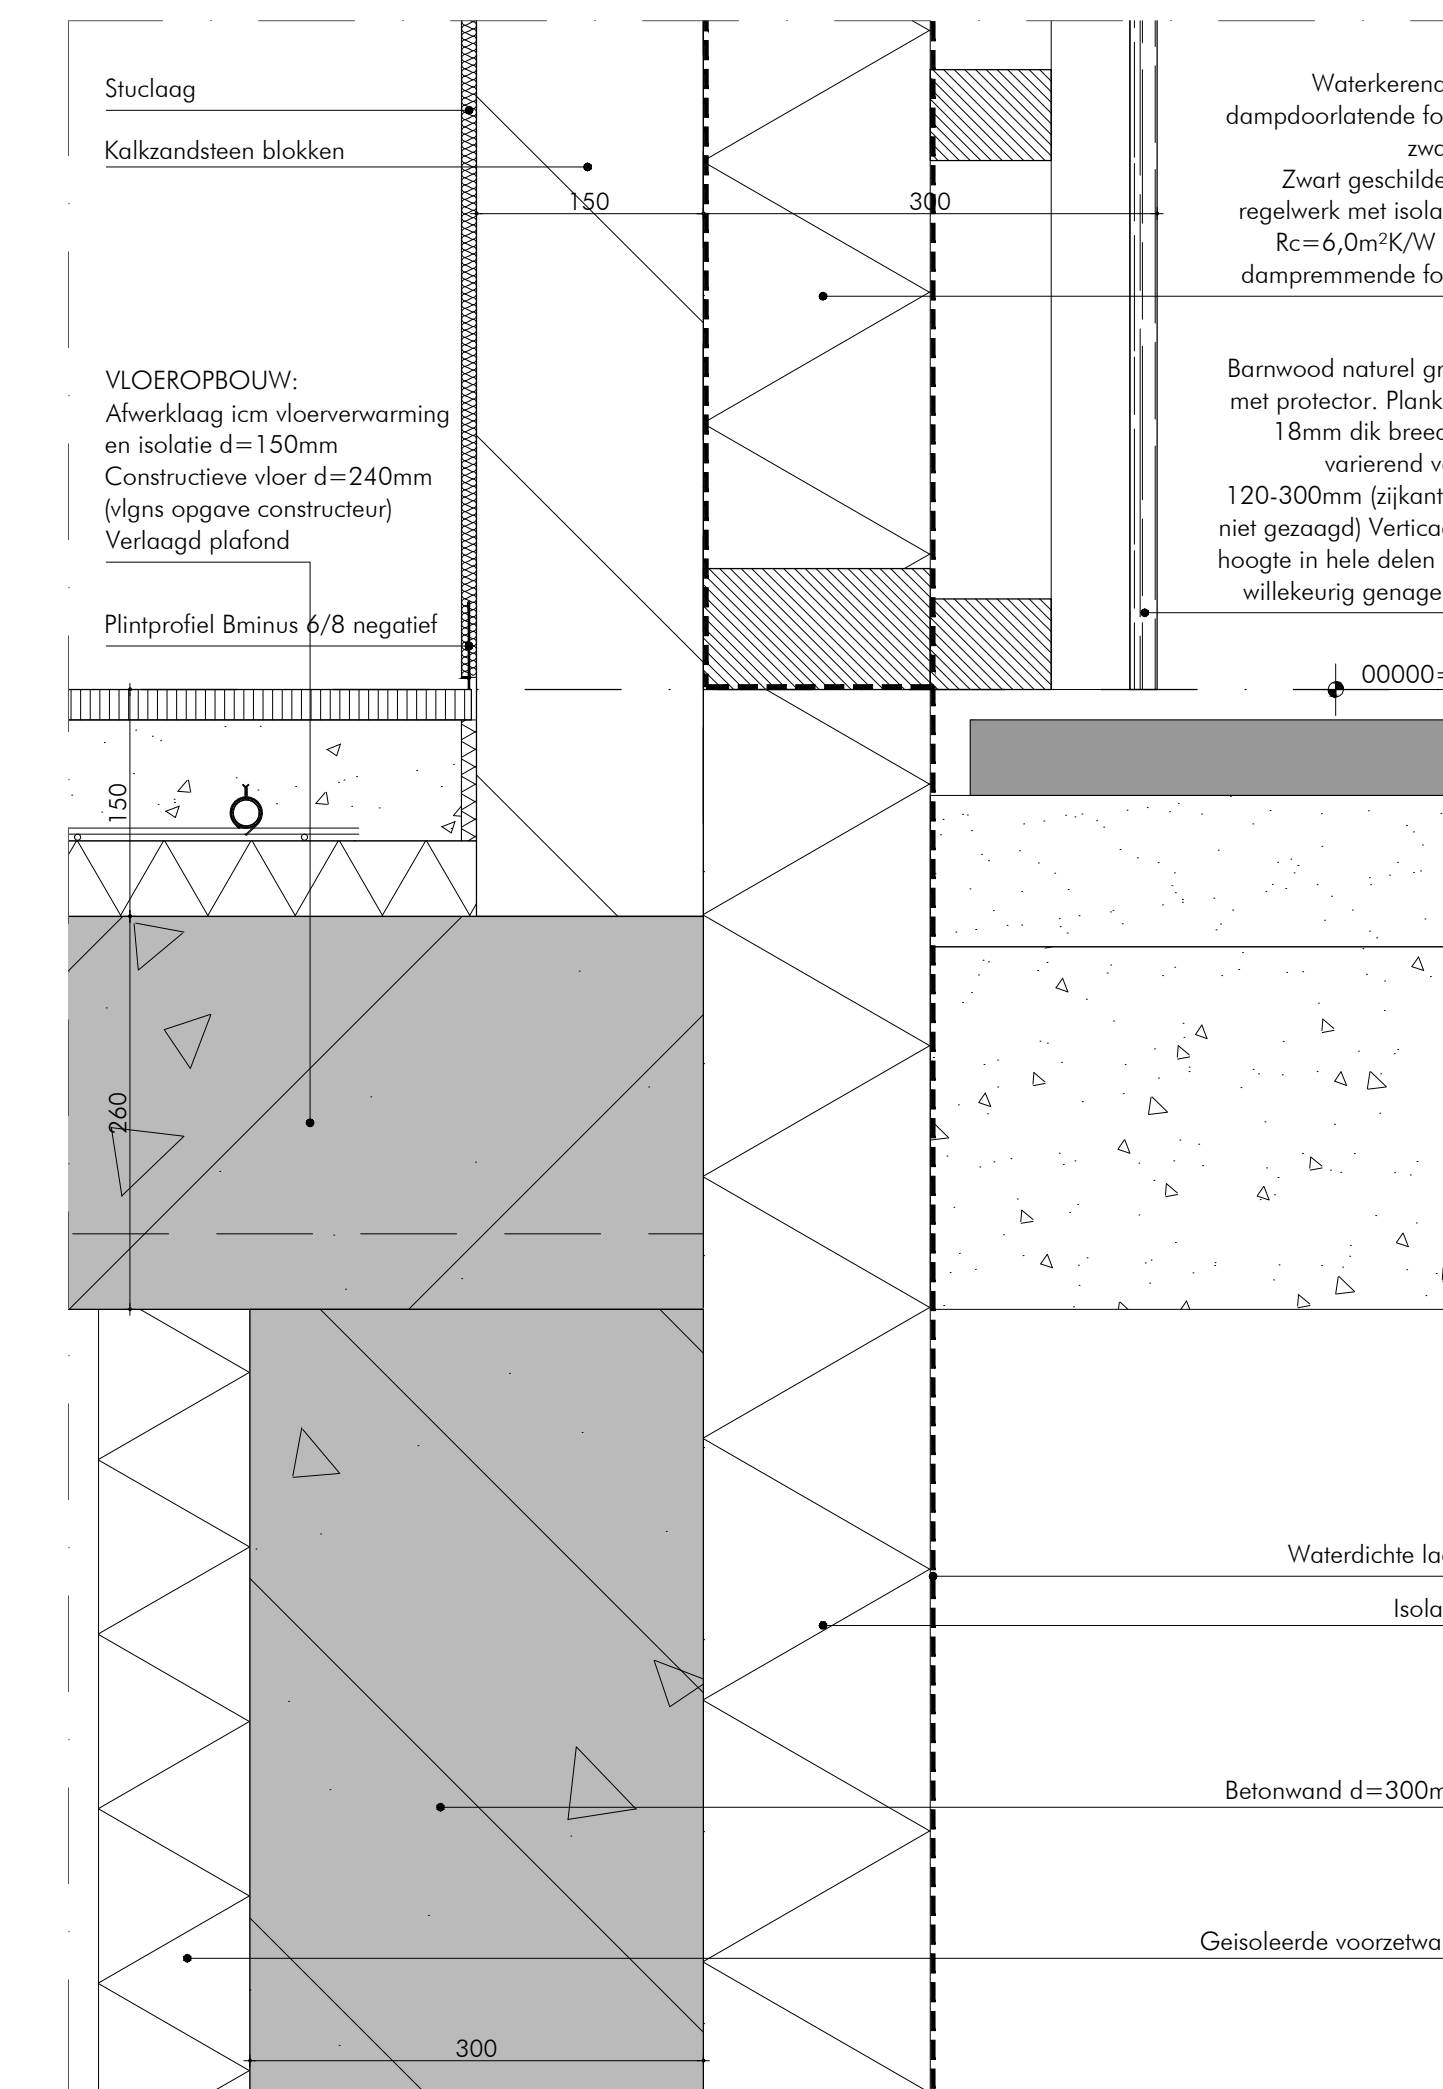


Detail 10

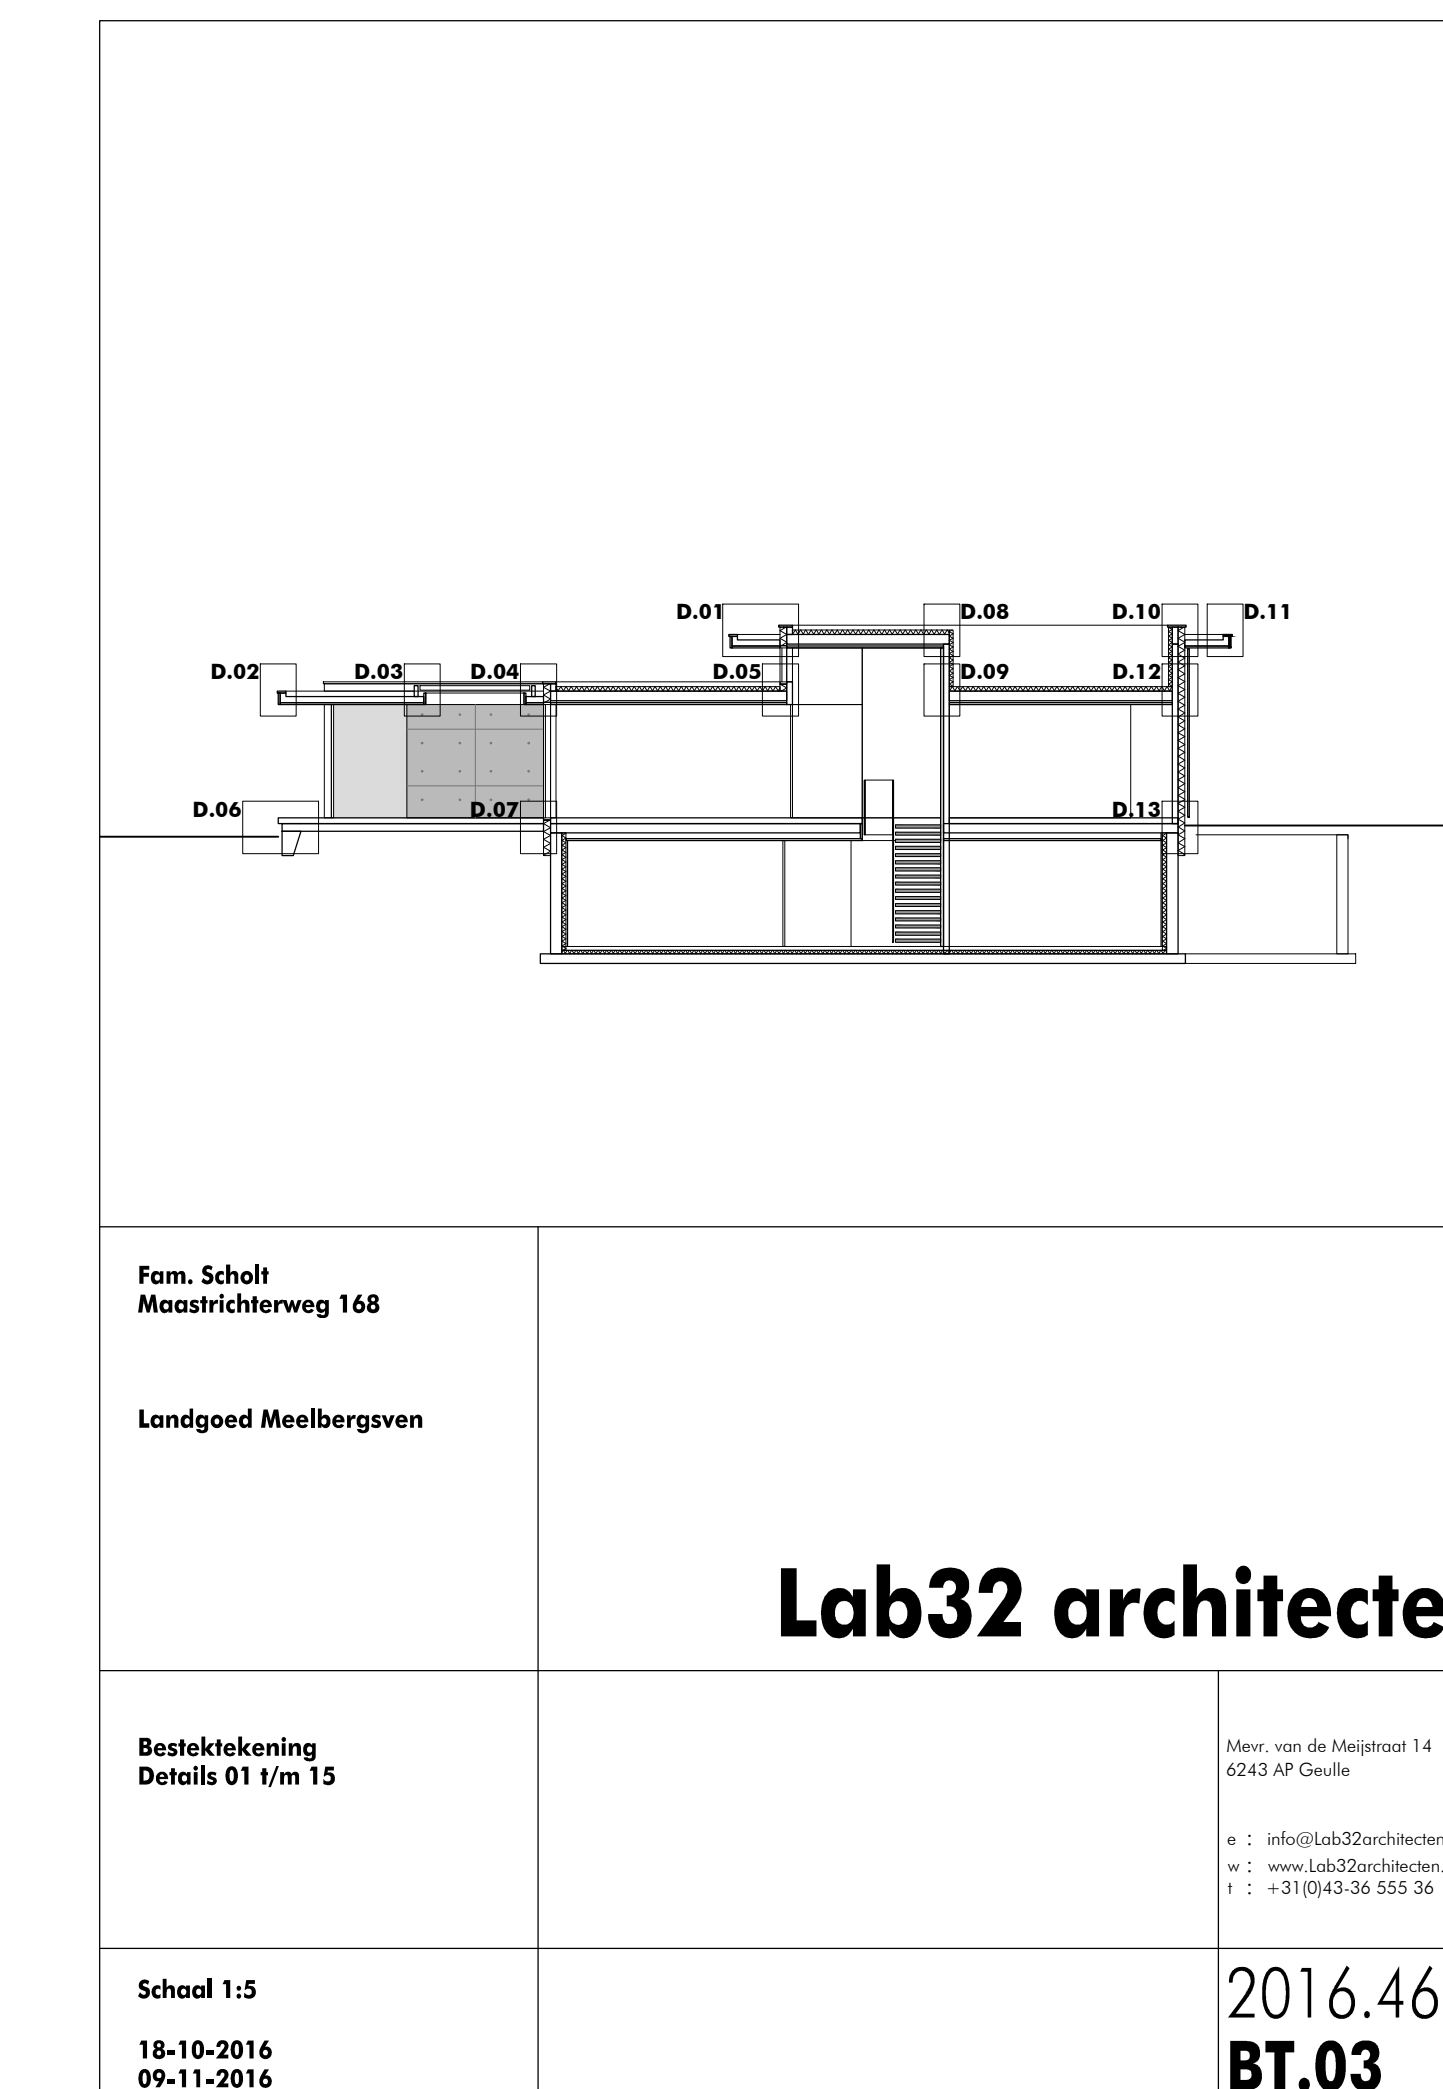


Detail 11



Detail 12

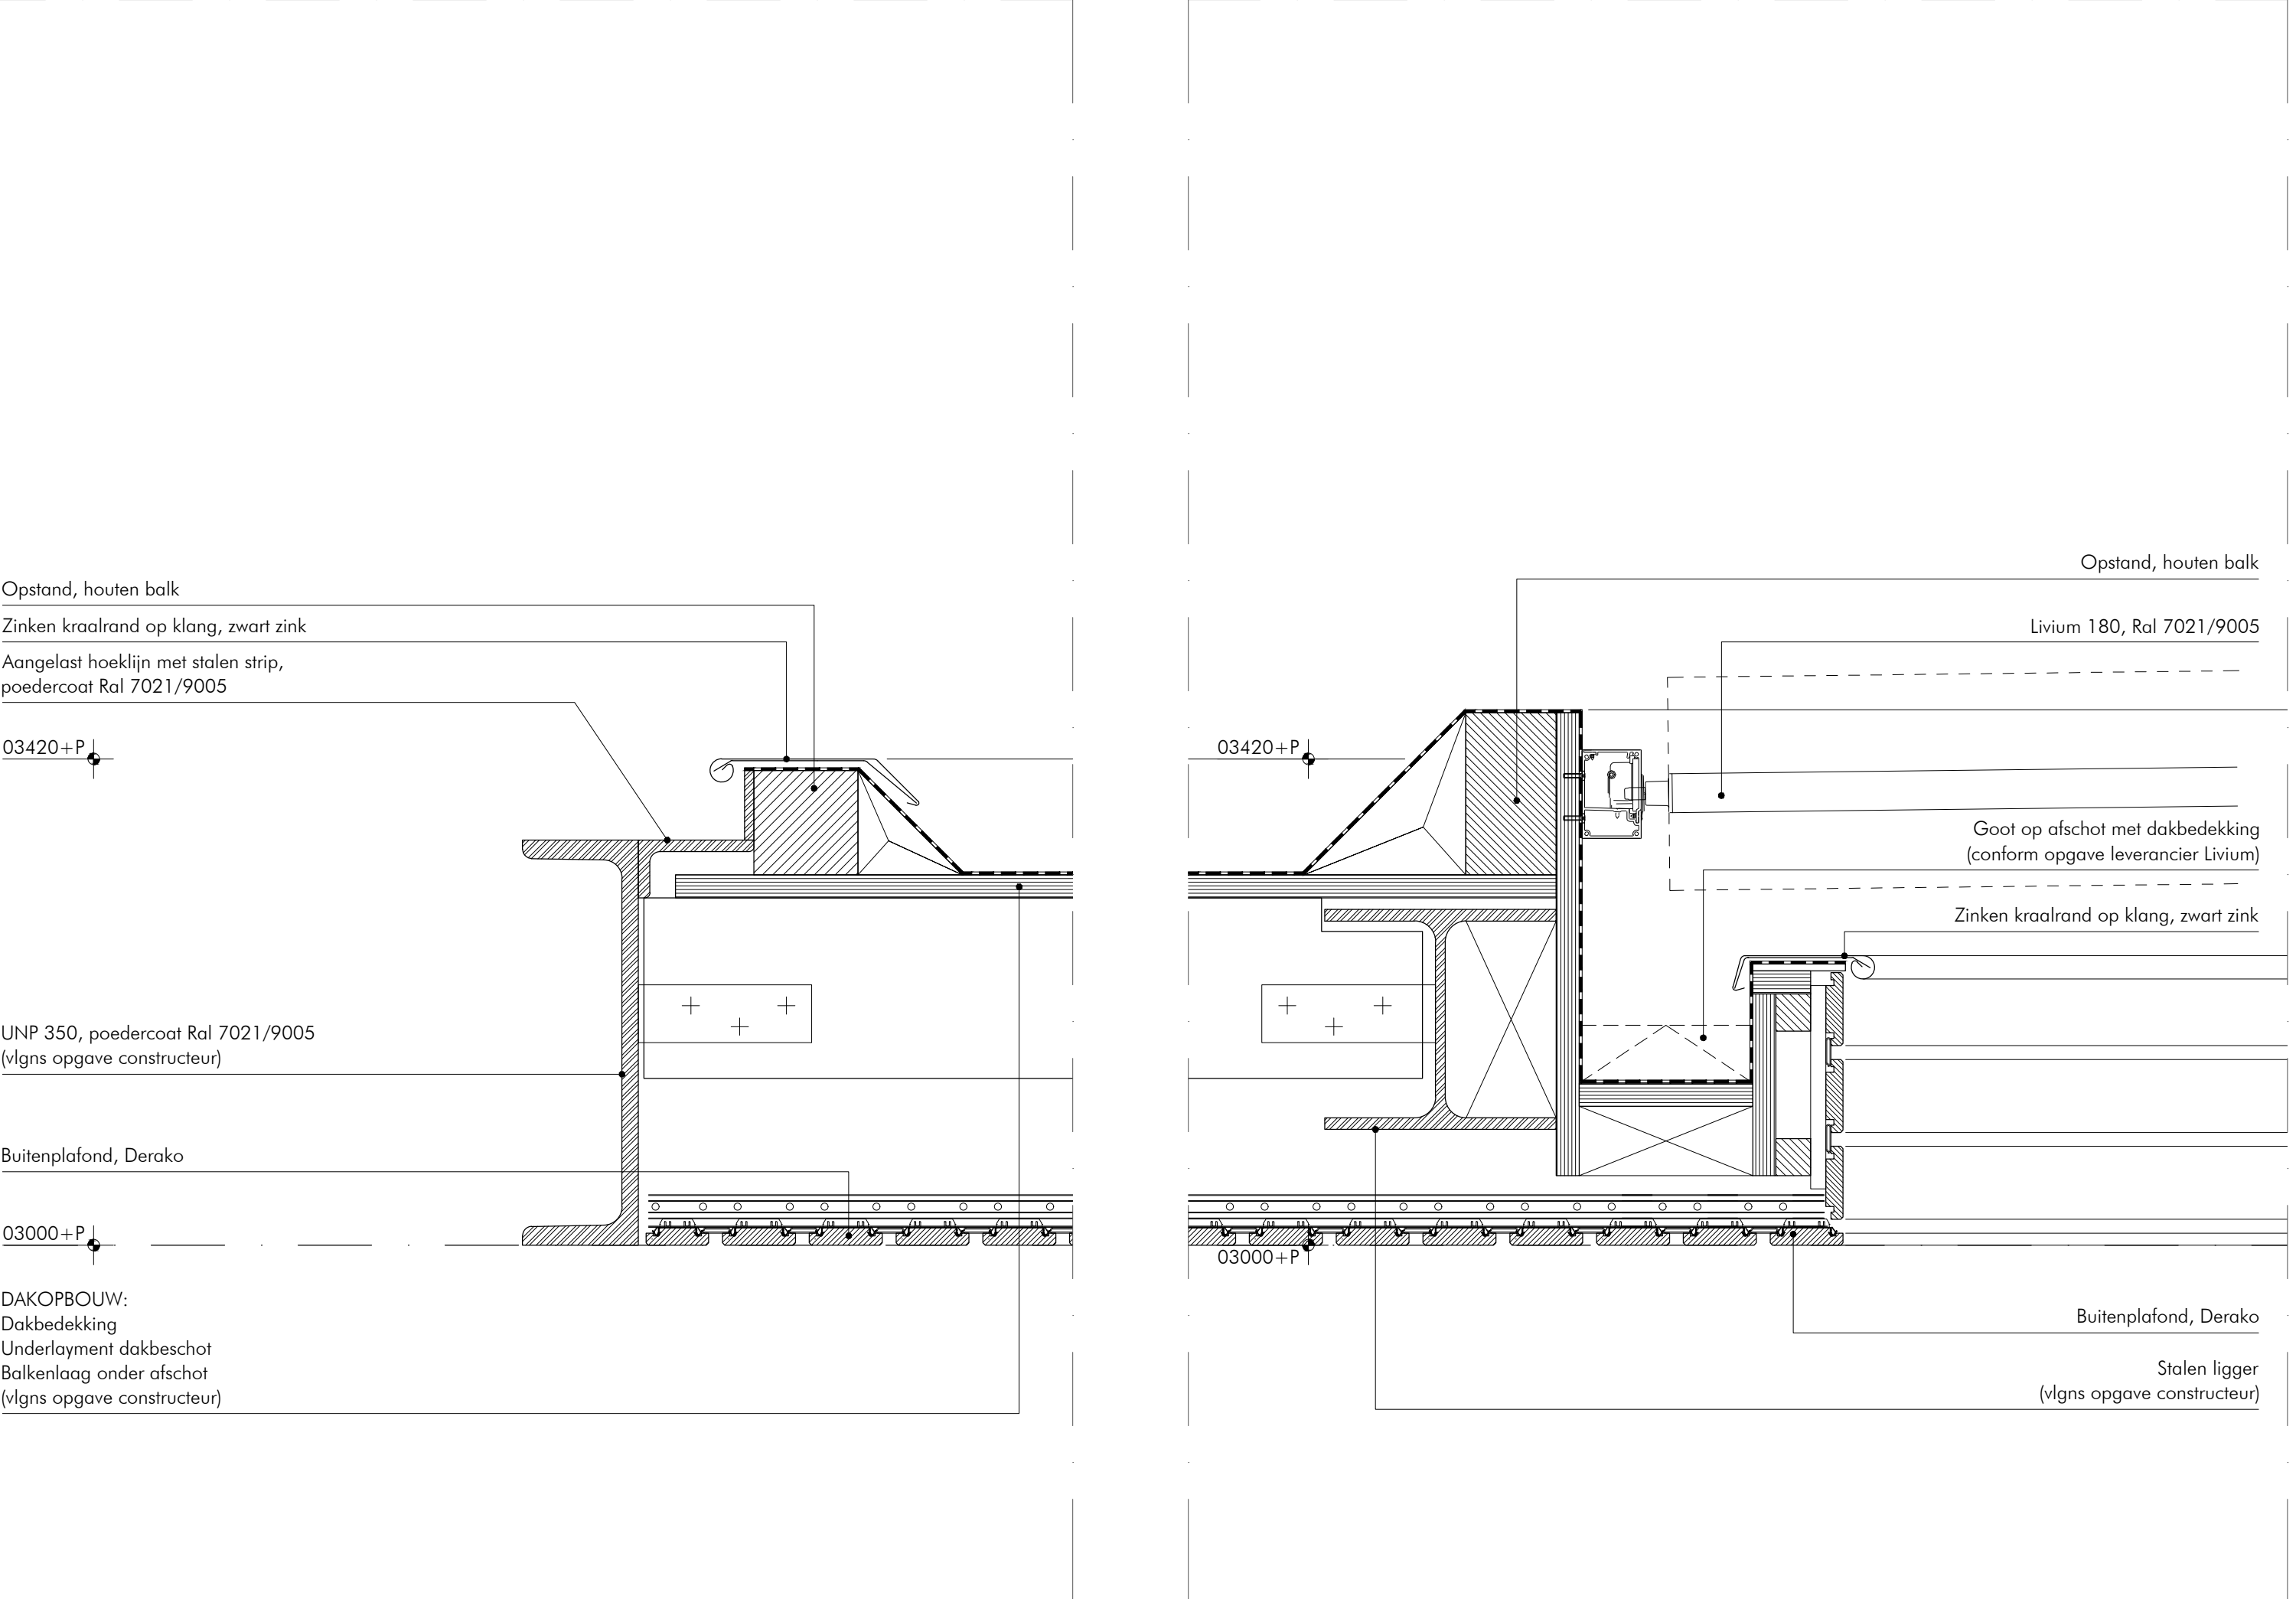


Detail 13

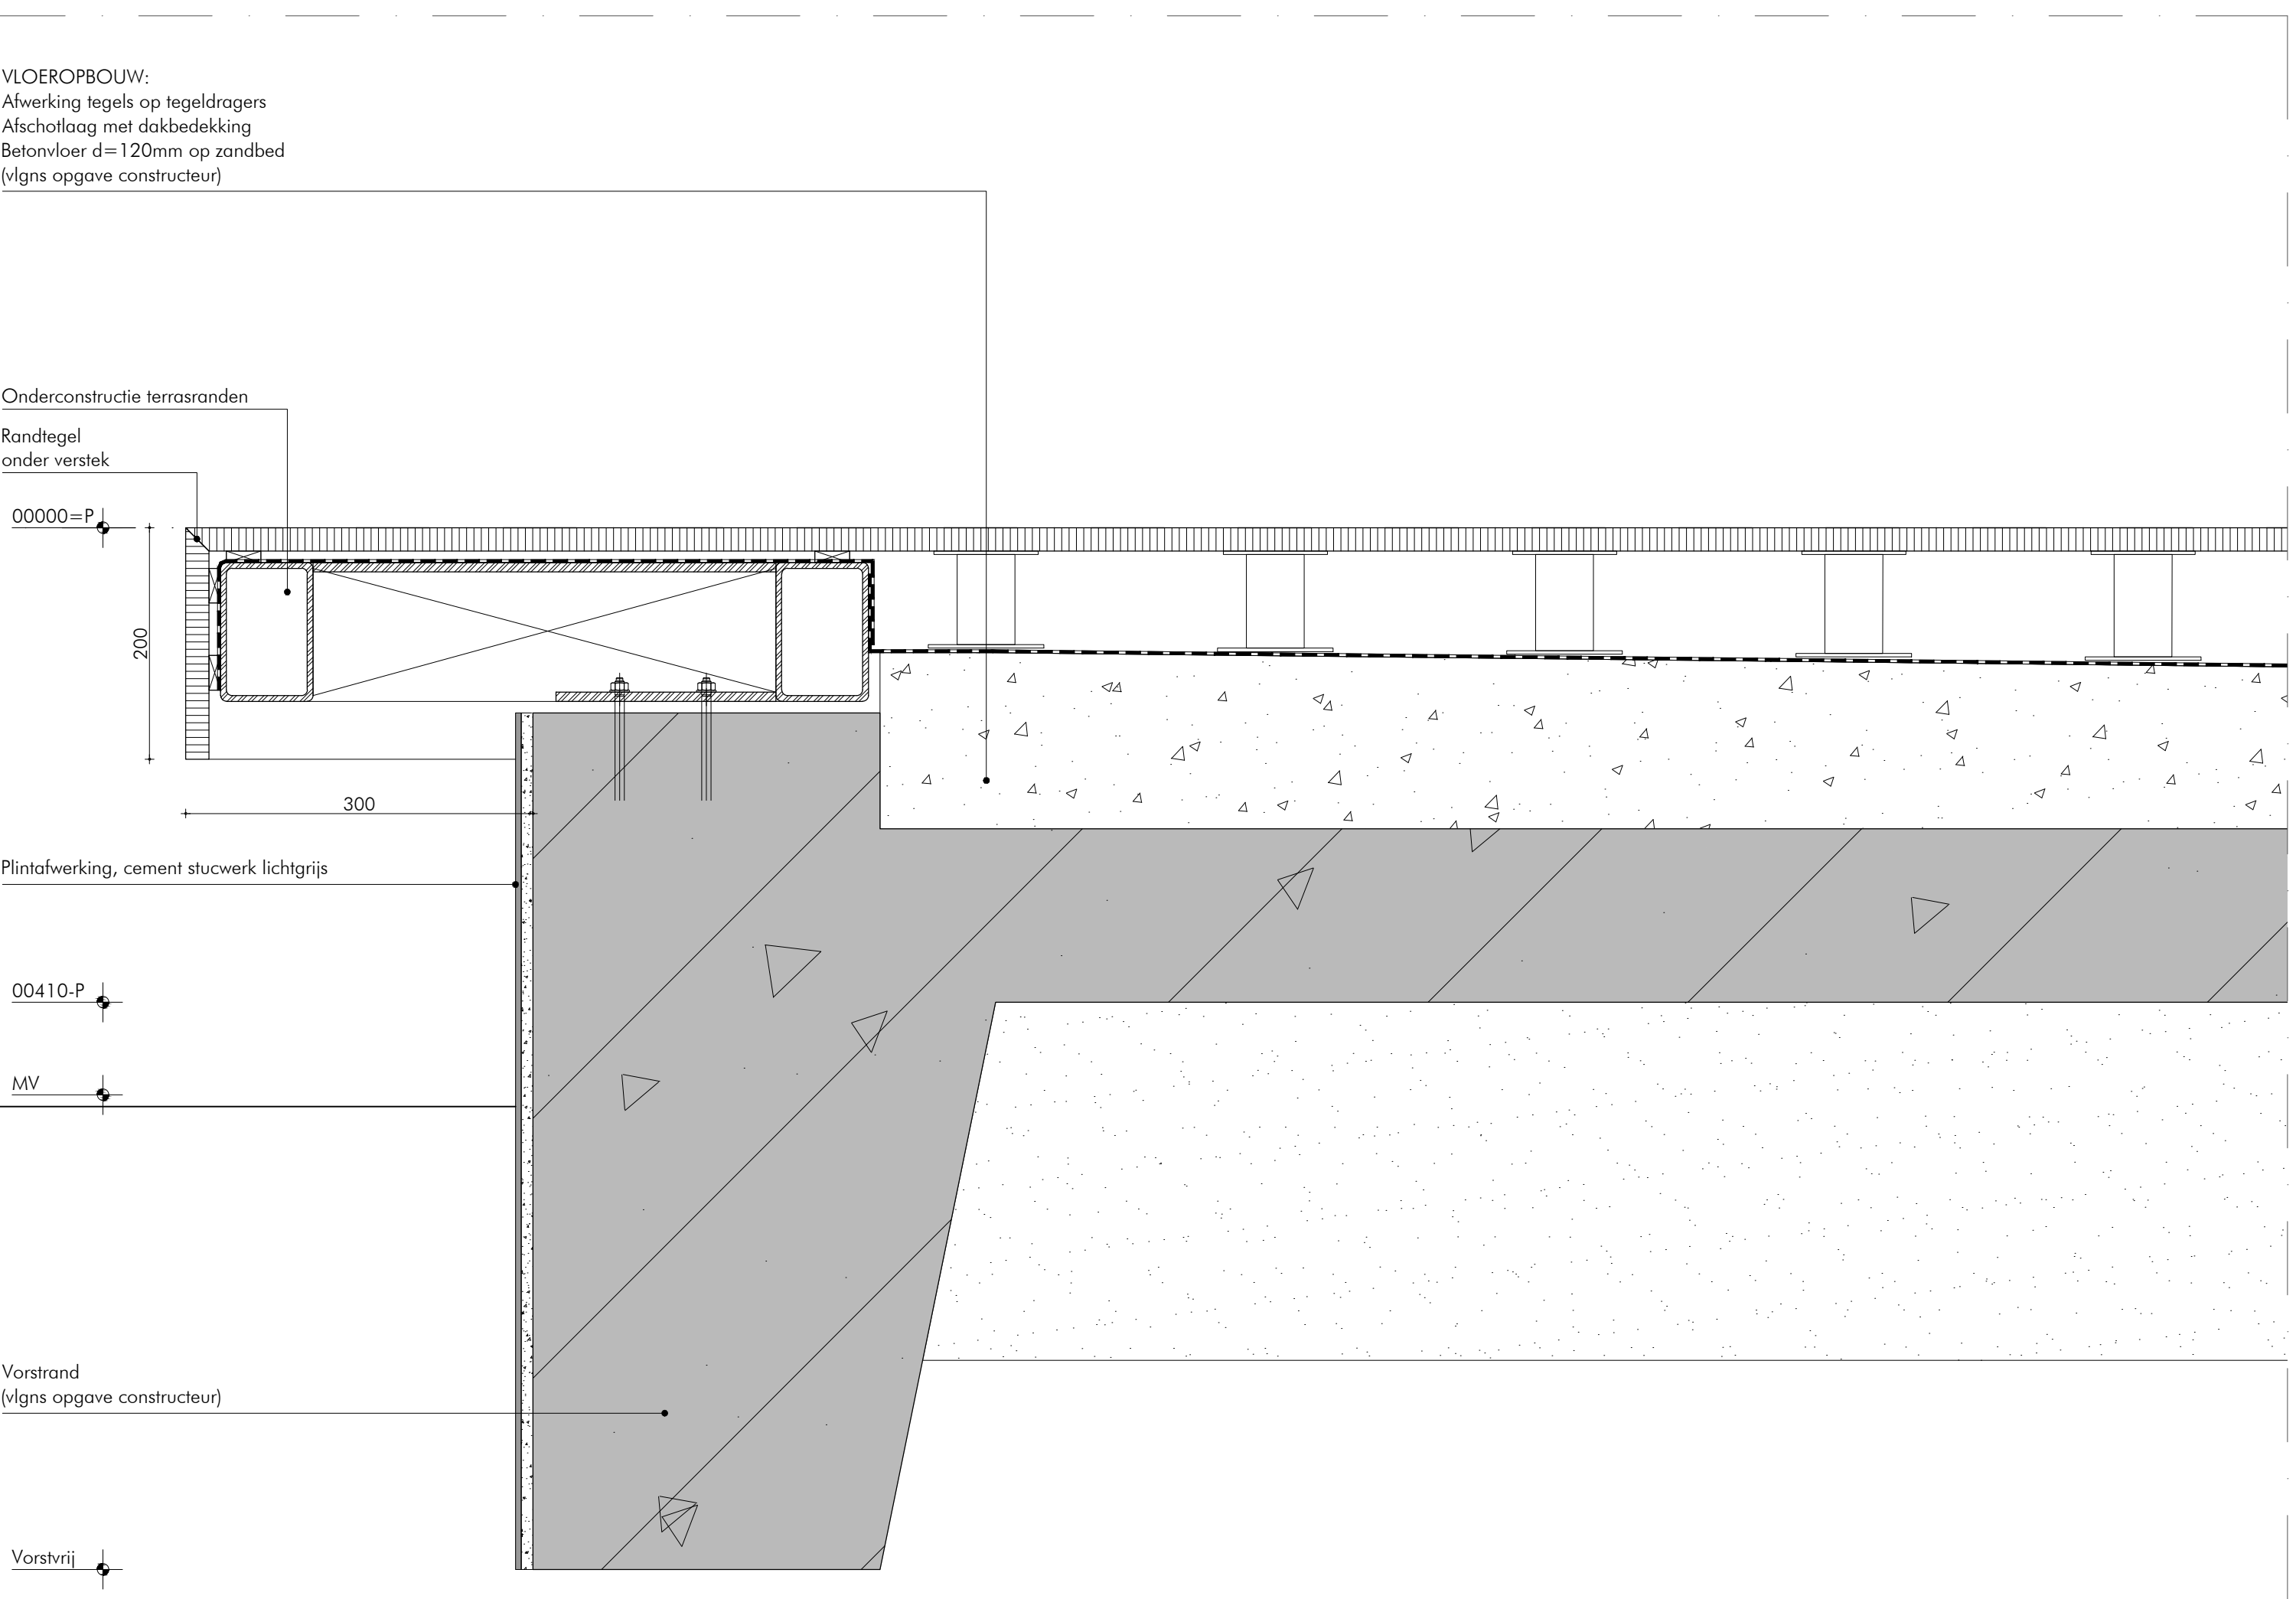

Detail 14



Detail 15

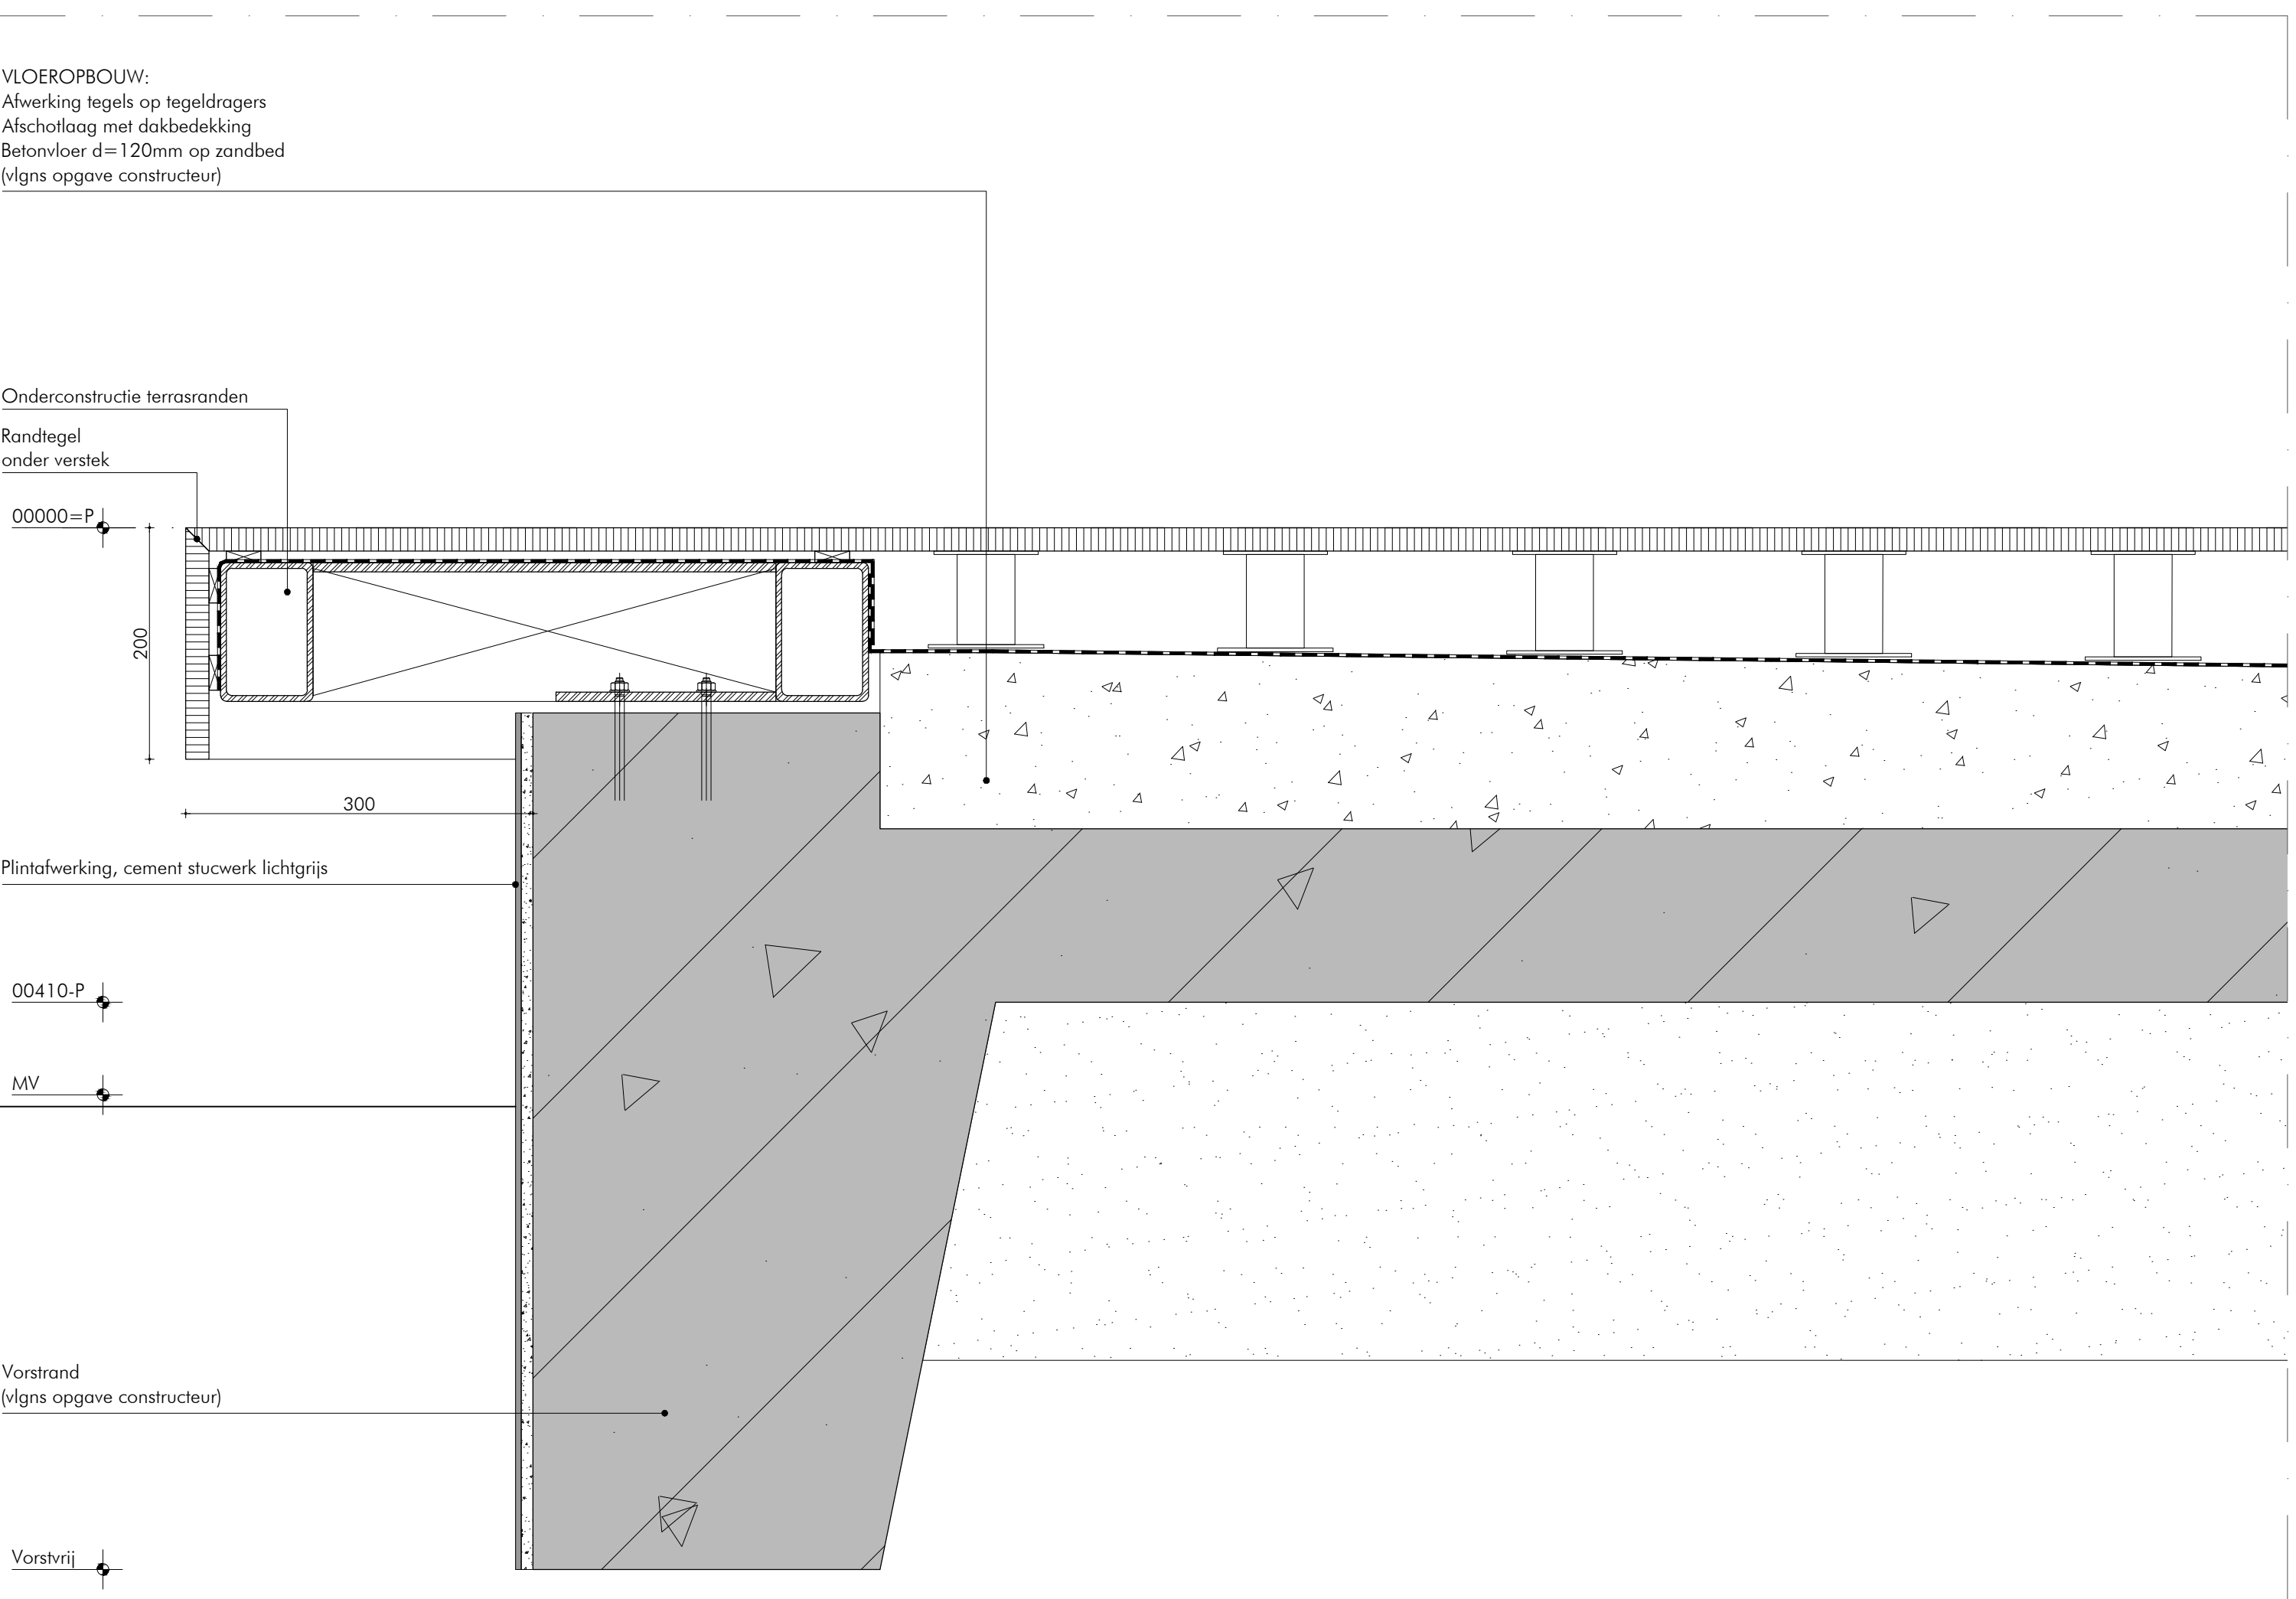

Detail 16



Detail 17

Fam. Scholt
Maastrichterweg 168
Landgoed Meelbergen

Lab32 architecten

Realisatie
Details 01 t/m 15

Schaal 1:5
18-10-2016
09-11-2016

Blad van de tekening 14
0243 of 0244

1:500
1:1000
1:2000

2016.469
BT.03