




Plankaart Module Layout
schaal 1:5000

- Module van 40 panelen
- Invoestation
- Transformatorstation
- Opslagcontainer
- Camera mast
- Helwerk

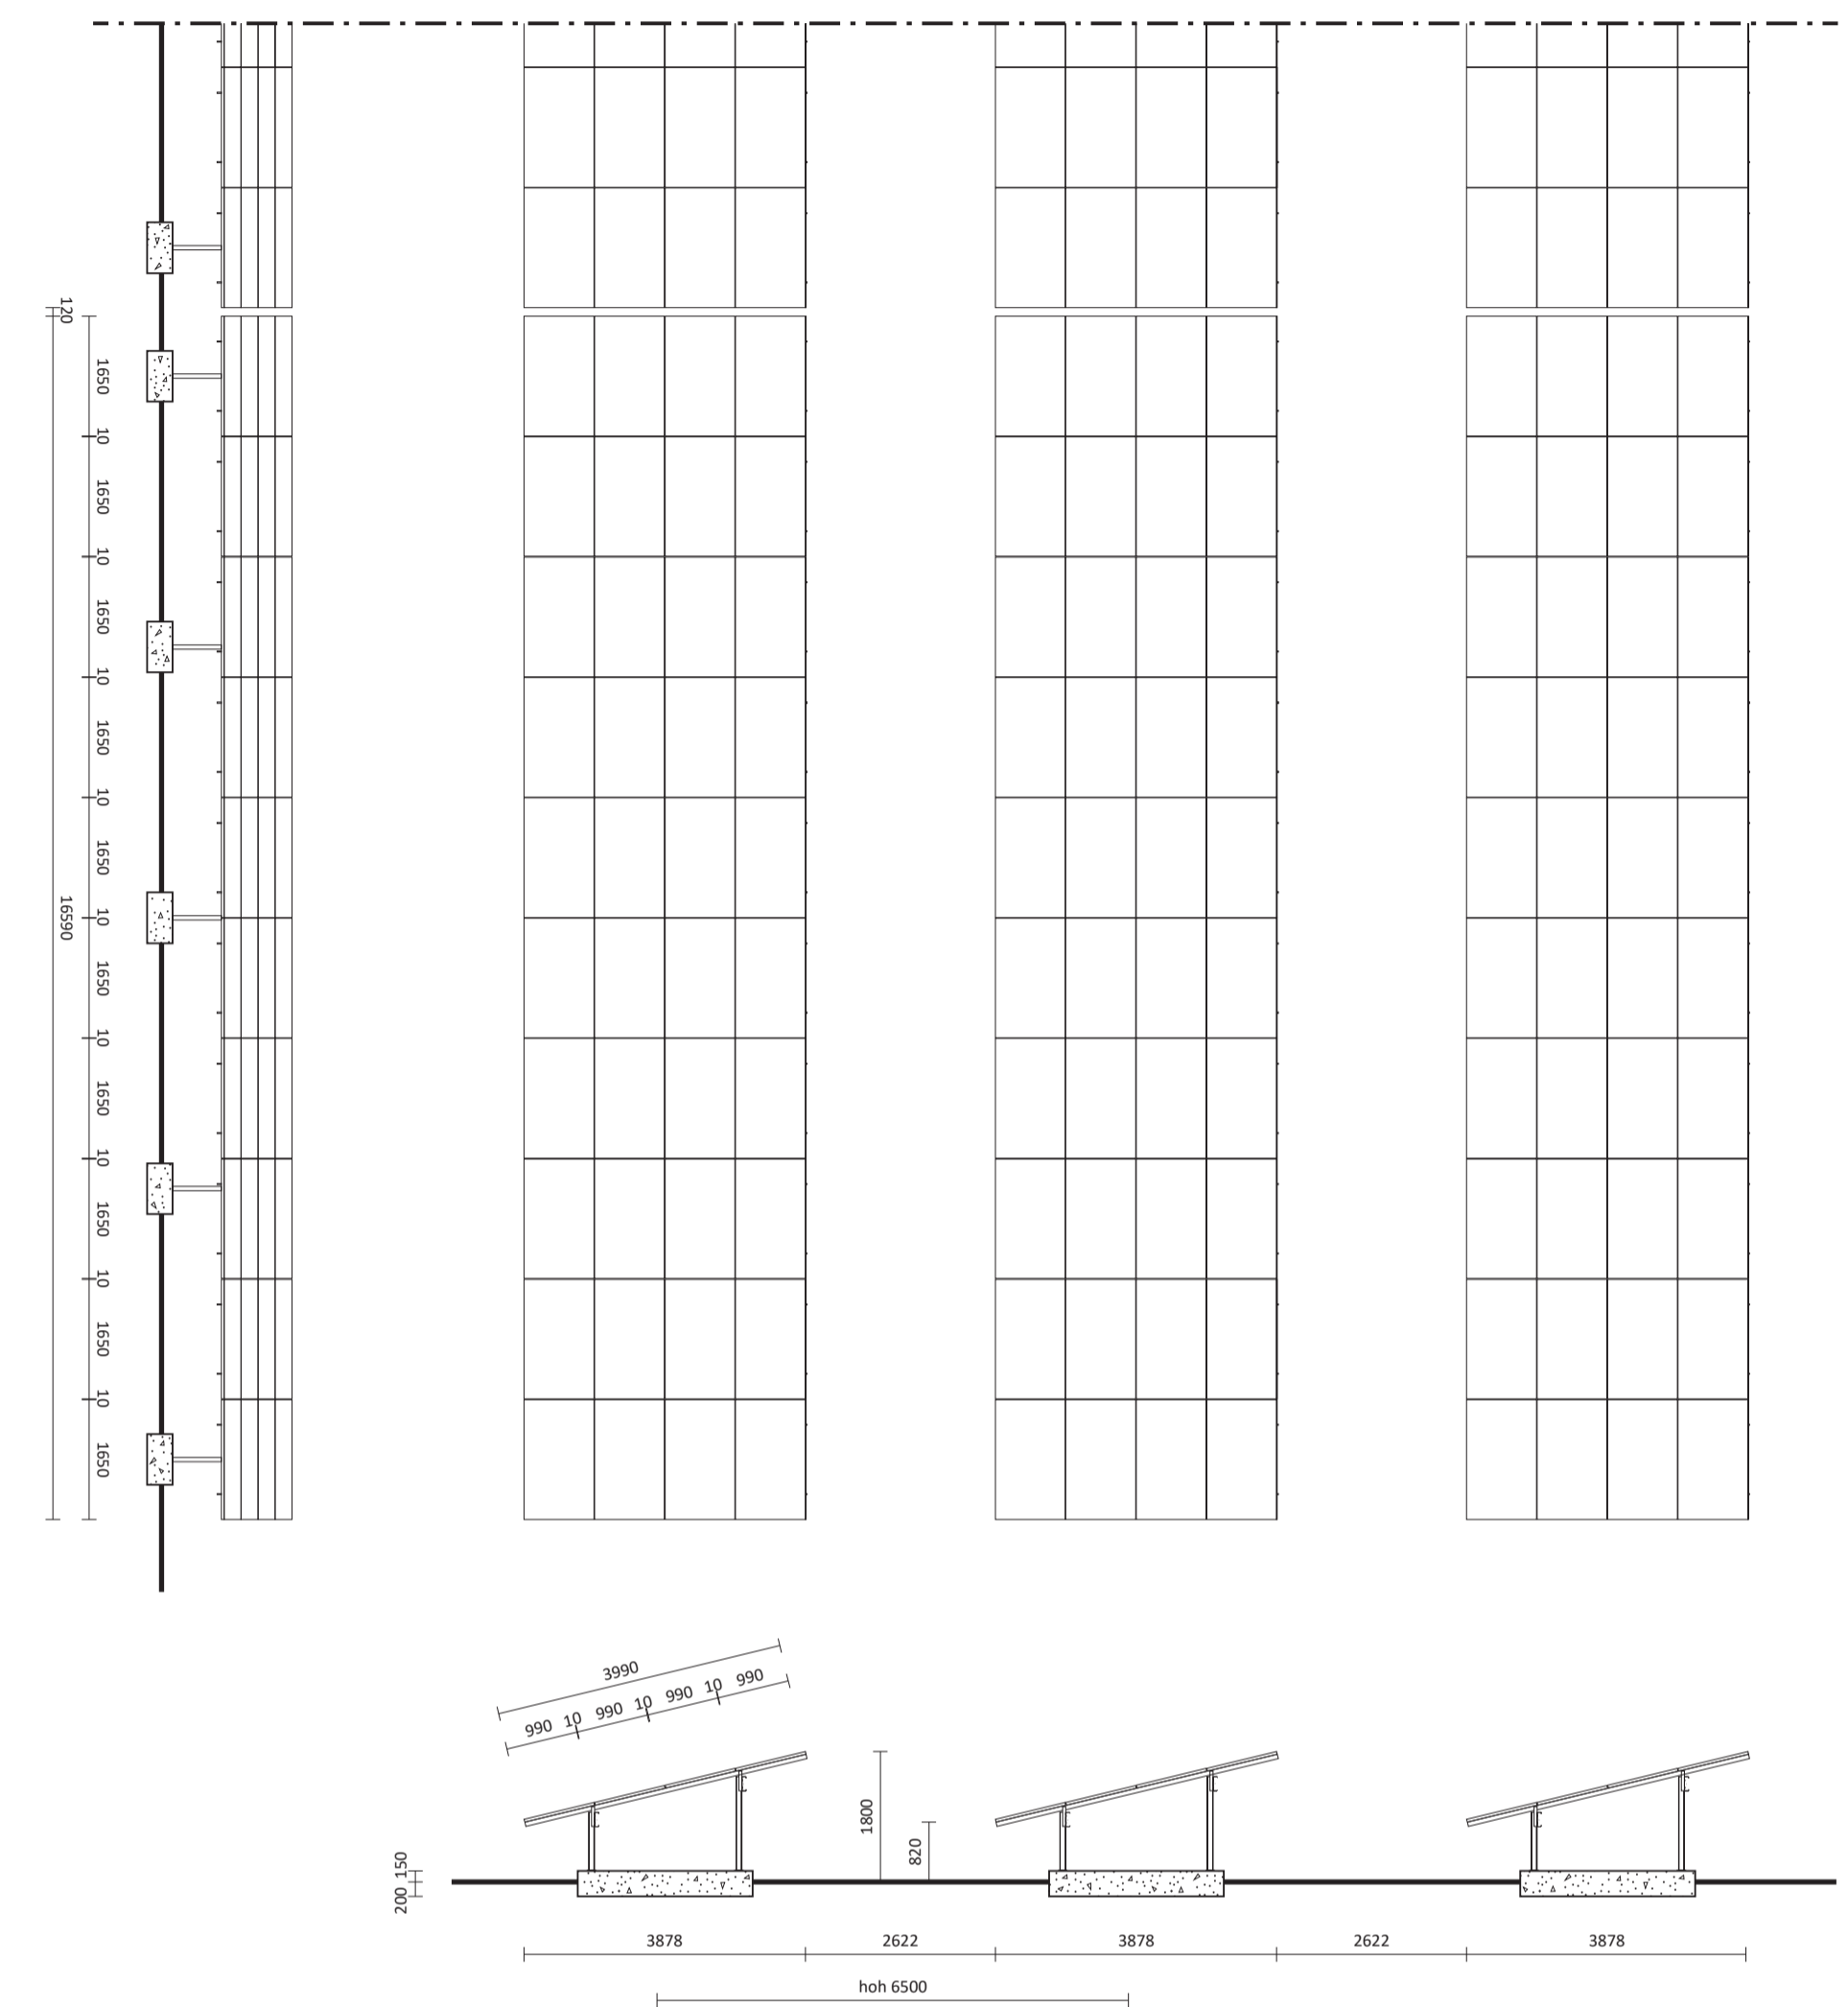

Module
schaal 1:100

MODULE LAYOUT

Ten Boer

Aanduiding 20180914 Ten Boer A0-a en -b		15-10-2018	DRAWINGNAME: 20190404 Ten Boer
		02-04-2019	LAYOUTNAME : ML 1
REVISION DESCRIPTION	INIT.	REVISION DATE	NO. PLOTDATE : 4-4-2019
NAME : TS	ISO A1	DIMENSIONS IN MM	STATUS : Definitief

