


Tjeukemeer

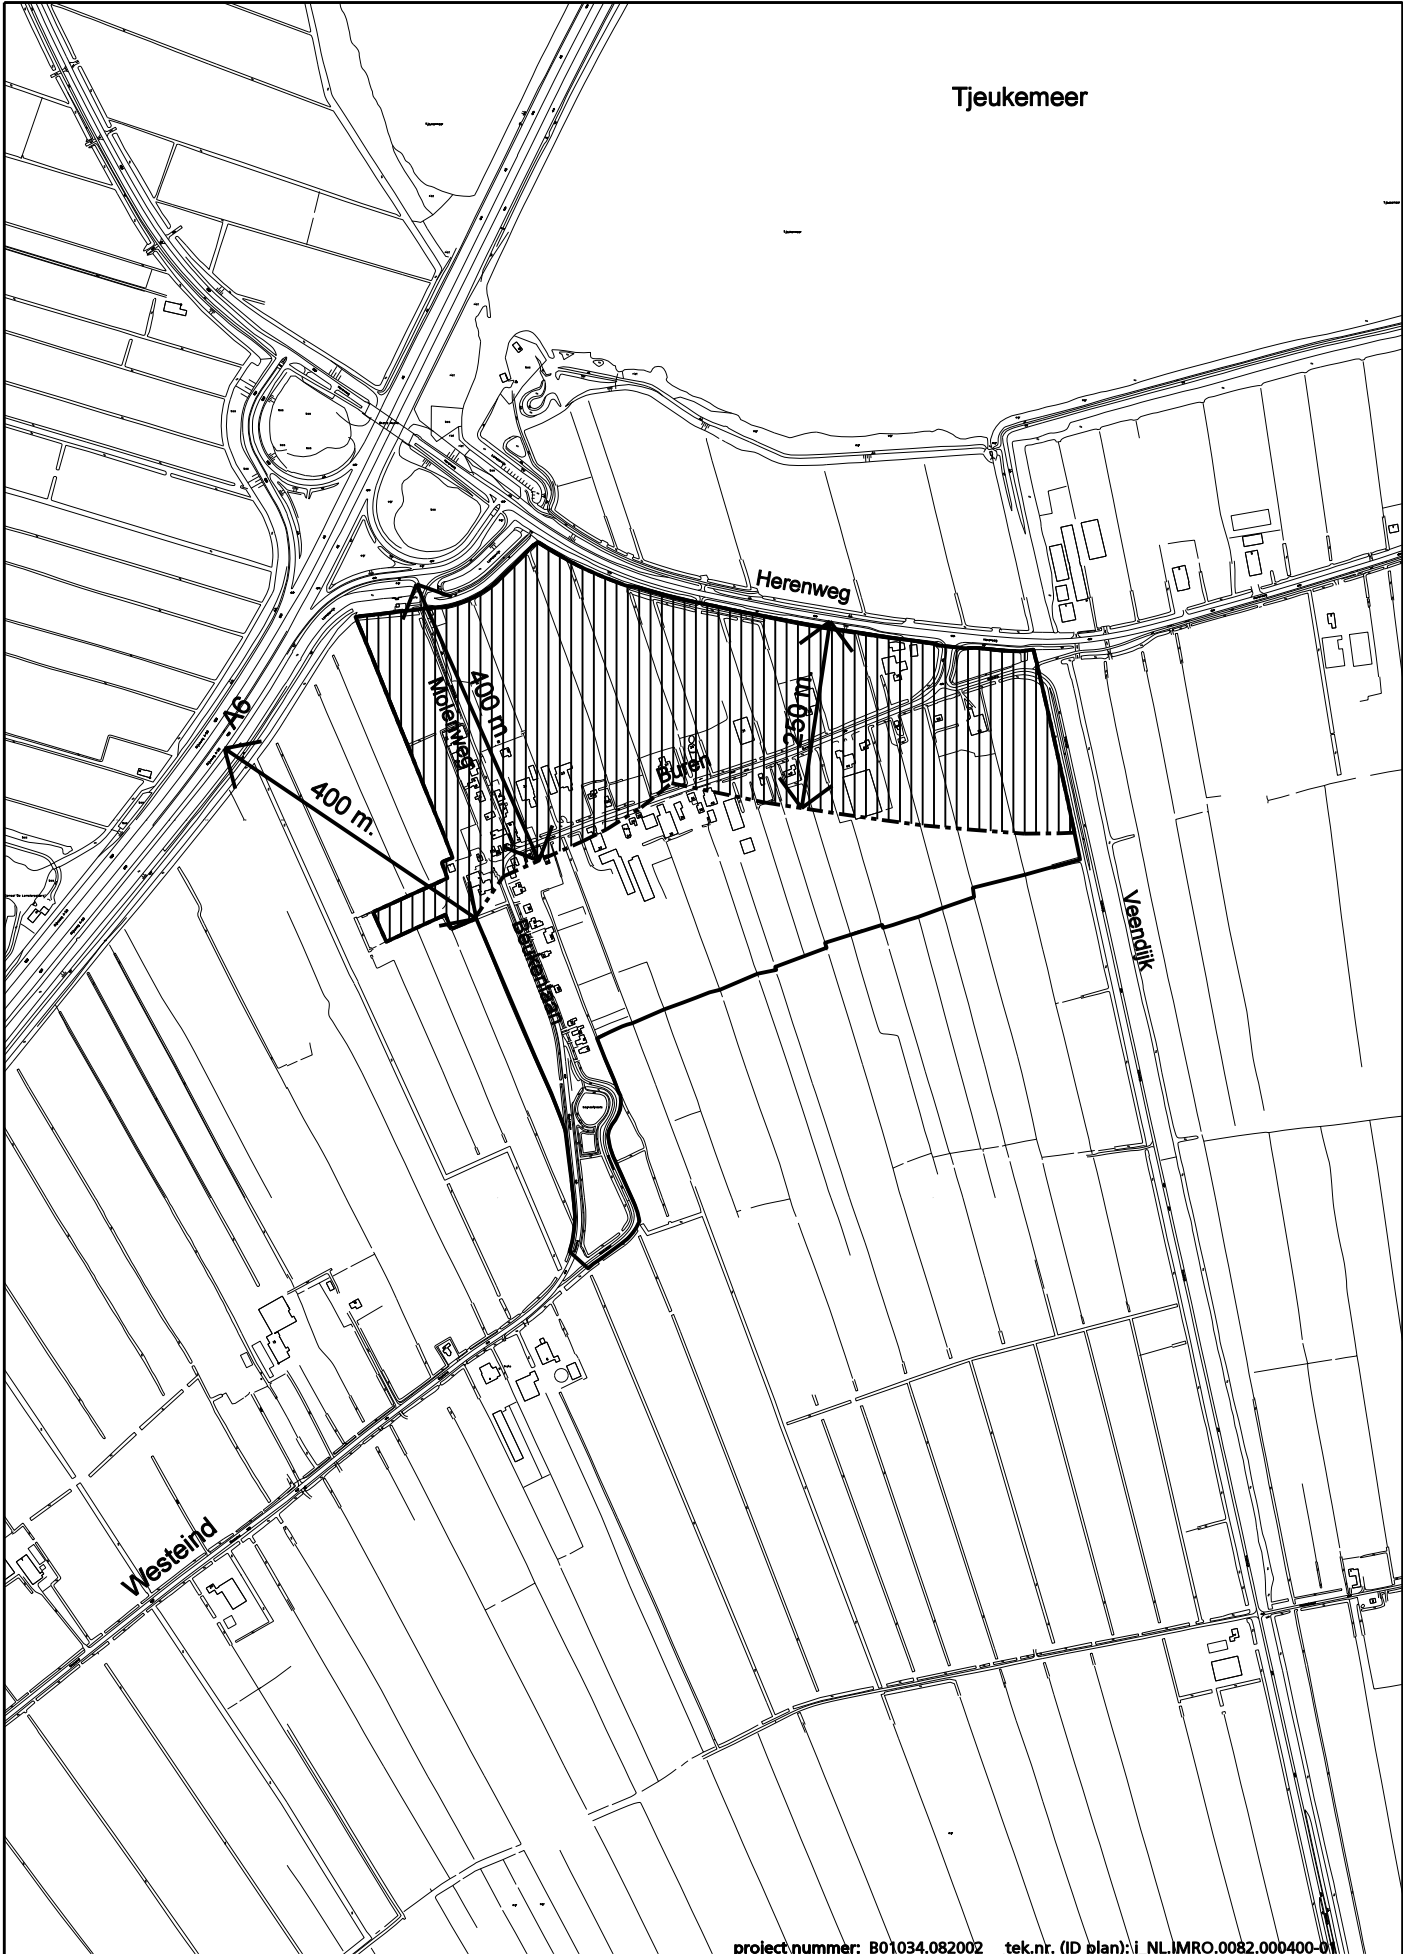

project nummer: B01034.082002 tek.nr. (ID plan): I\_NL.IMRO.0082.000400-01

