

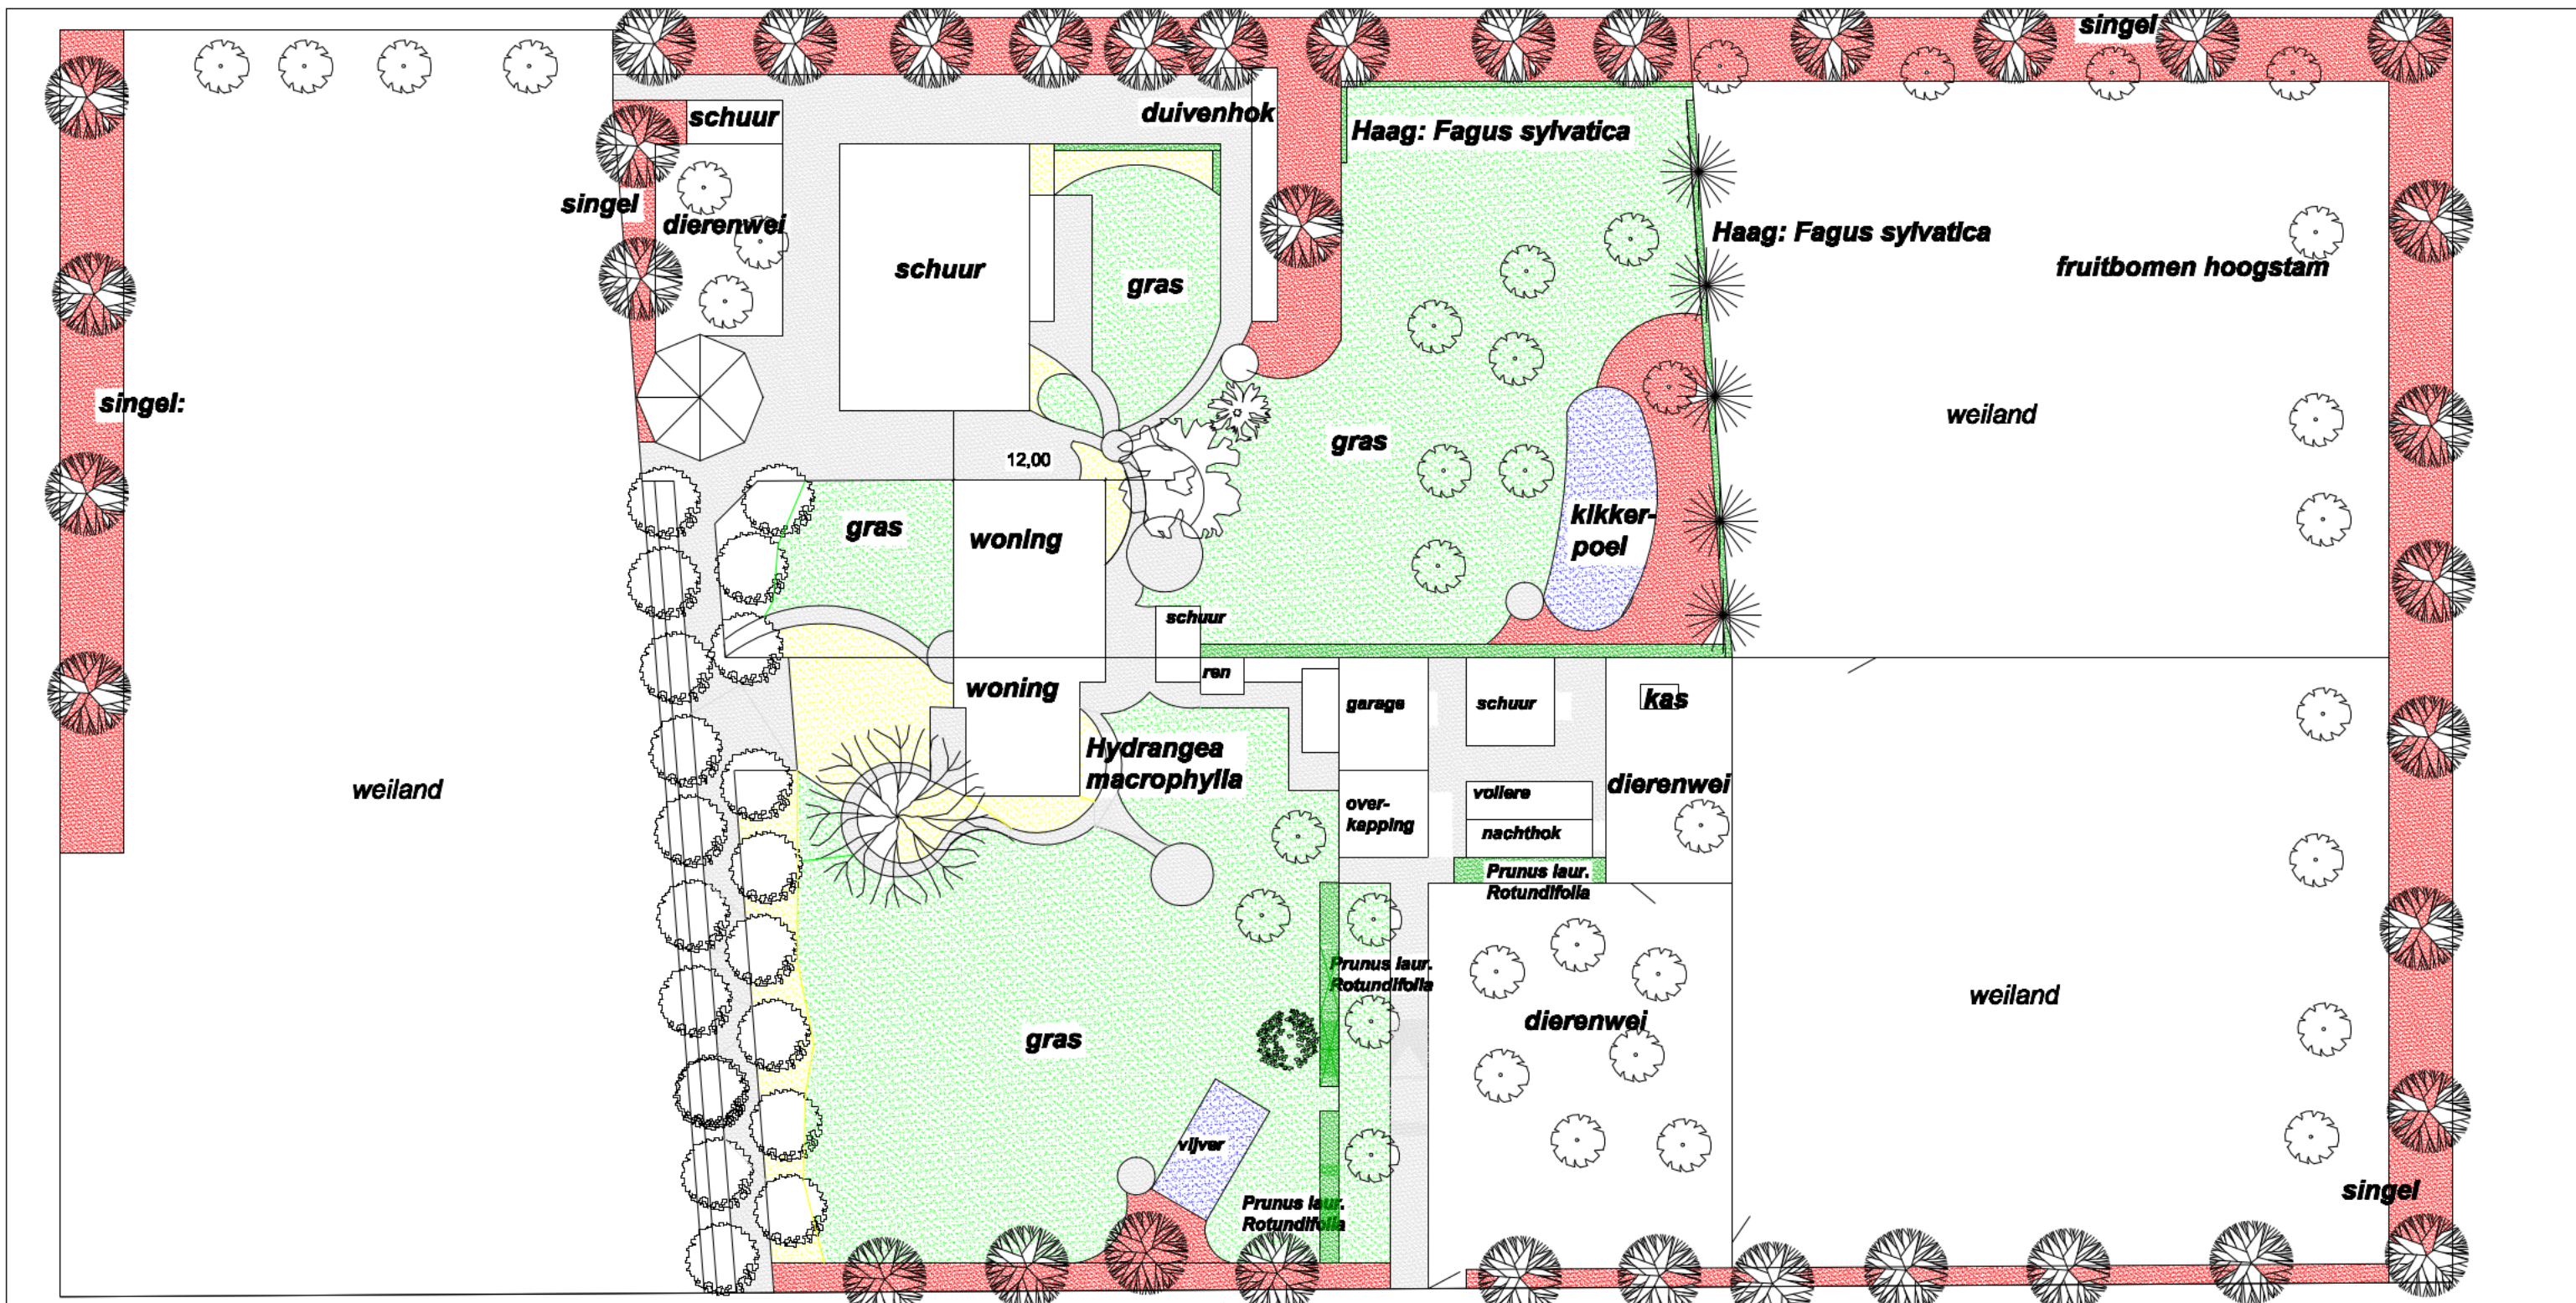


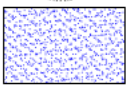

Legenda:	singelbeplanting: <i>Acer campestre</i> <i>Populus alba</i> <i>Ligustrum vulgare</i> <i>Sambucus nigra</i> <i>Betula pendula</i> <i>Viburnum opulus</i>	<i>Corulus avellana</i> <i>Amelanchier lamarkii</i> <i>Prunus padus</i> <i>Alnus glutinosa</i> <i>Euonymus europaeus</i> <i>Quercus robur</i>	 <i>Fagus sylvatica</i>  <i>Fruitbomen: Malus / Pyrus hoogstam</i>  <i>Magnolia soulangeana</i>	 <i>Salix alba</i>  <i>Juglans regia</i>  water  gazon	 sierheesters  vaste-planten
-----------------	---	--	--	---	---

Opdracht: inrichting erfbeplanting (inventarisatie)
 Adres: Hoevenweg 23 / 23A Dalfsen

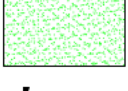

schaal: 1-500