



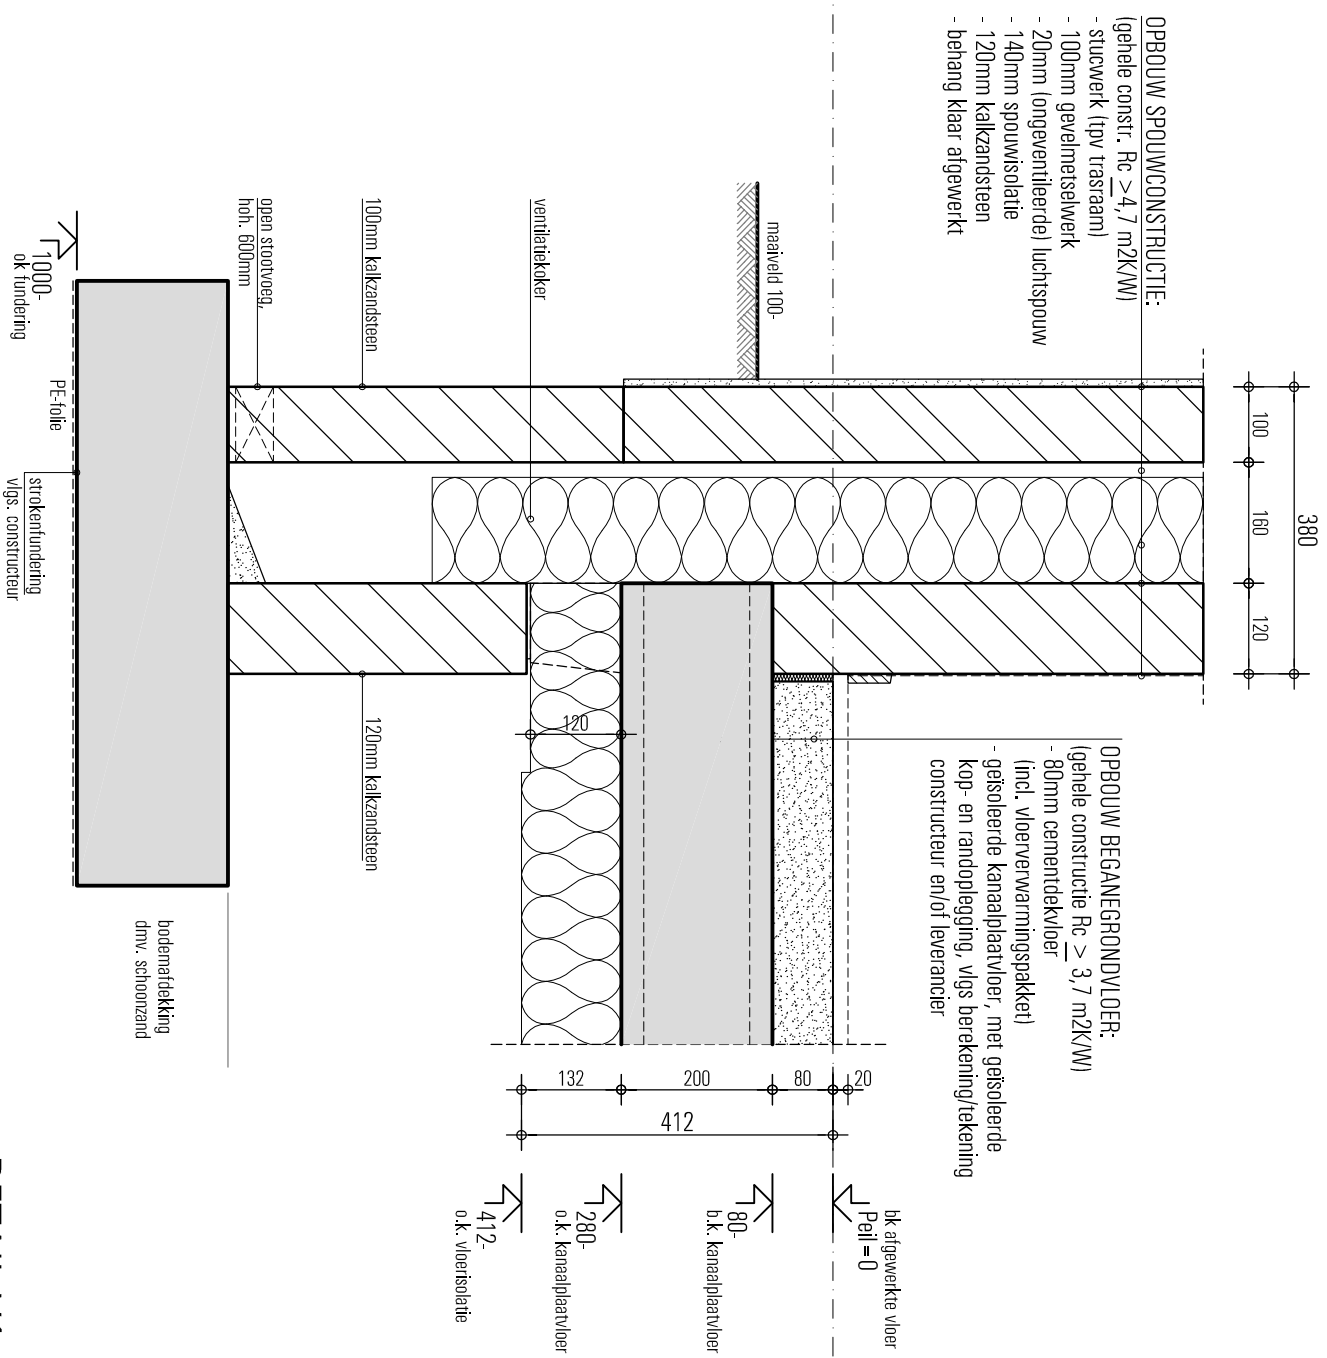

-DETAIL V1-

	A	B	C	D
	*	*	*	*


Datum	24-05-2023
Schaal	1:10
Werknr.	J156

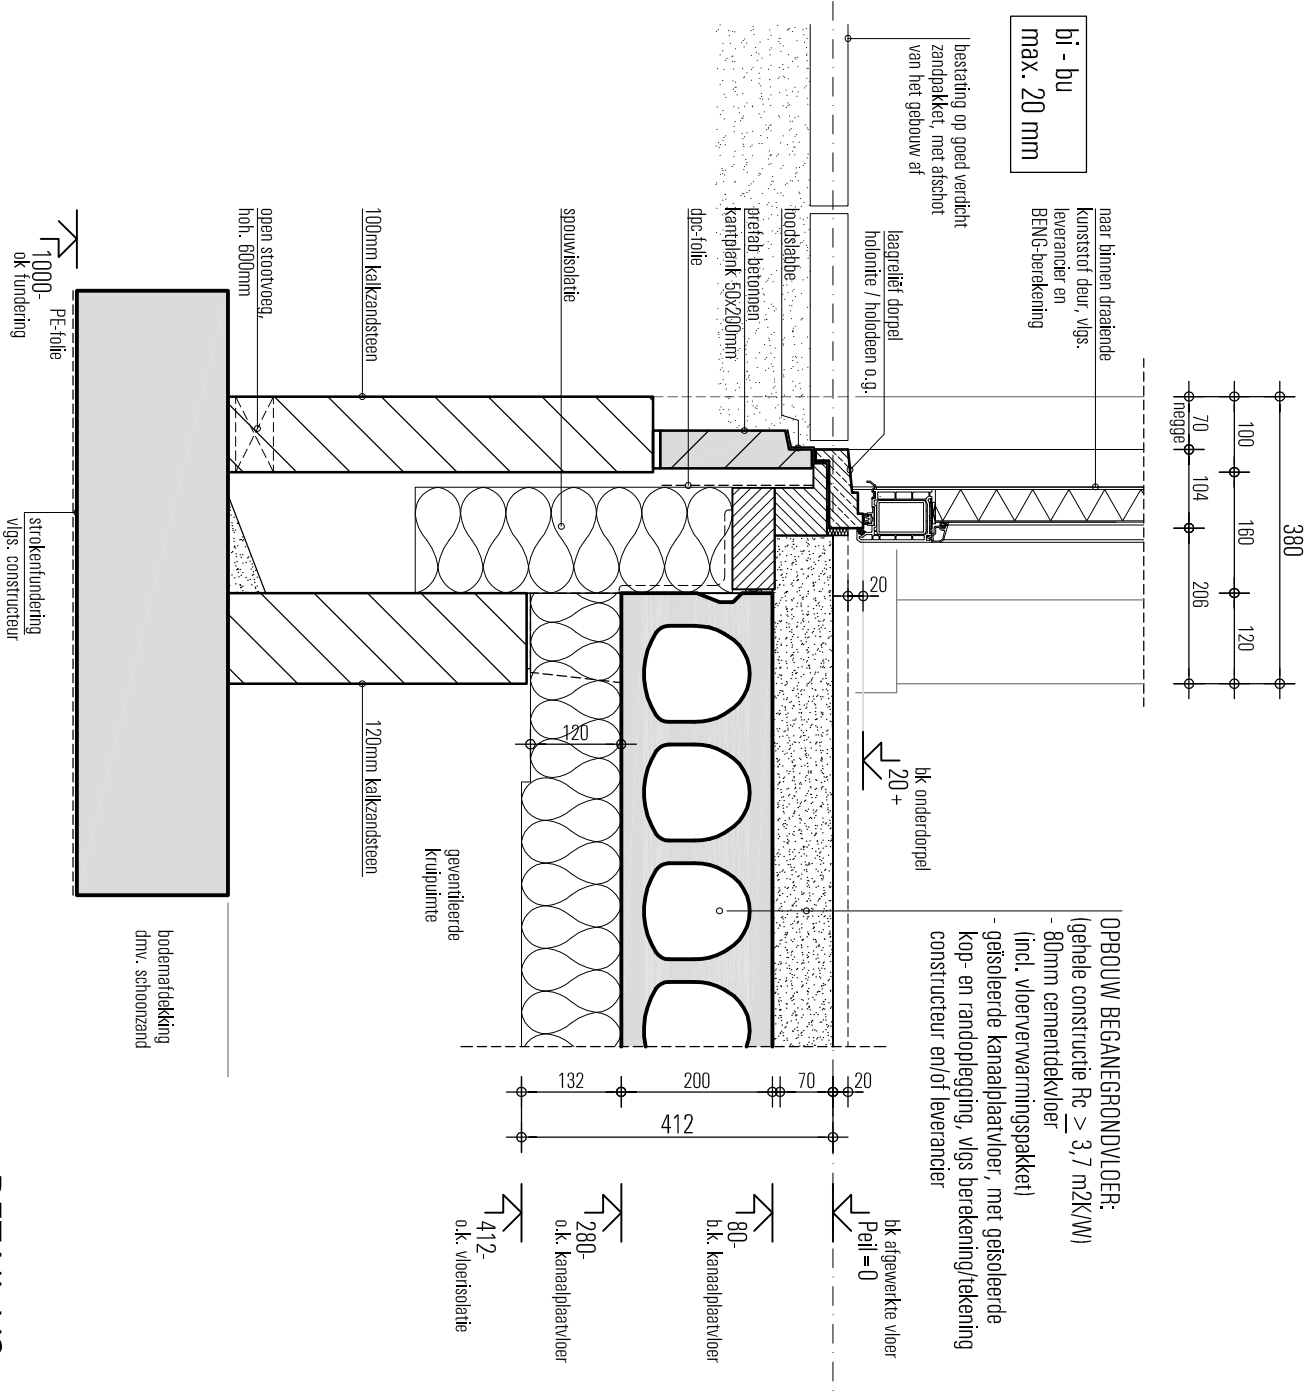

-DETAIL V2-

	D	C	B	A
1				
2				
Datum	24-05-2023
Schaal	1:10
Werknr.	J156

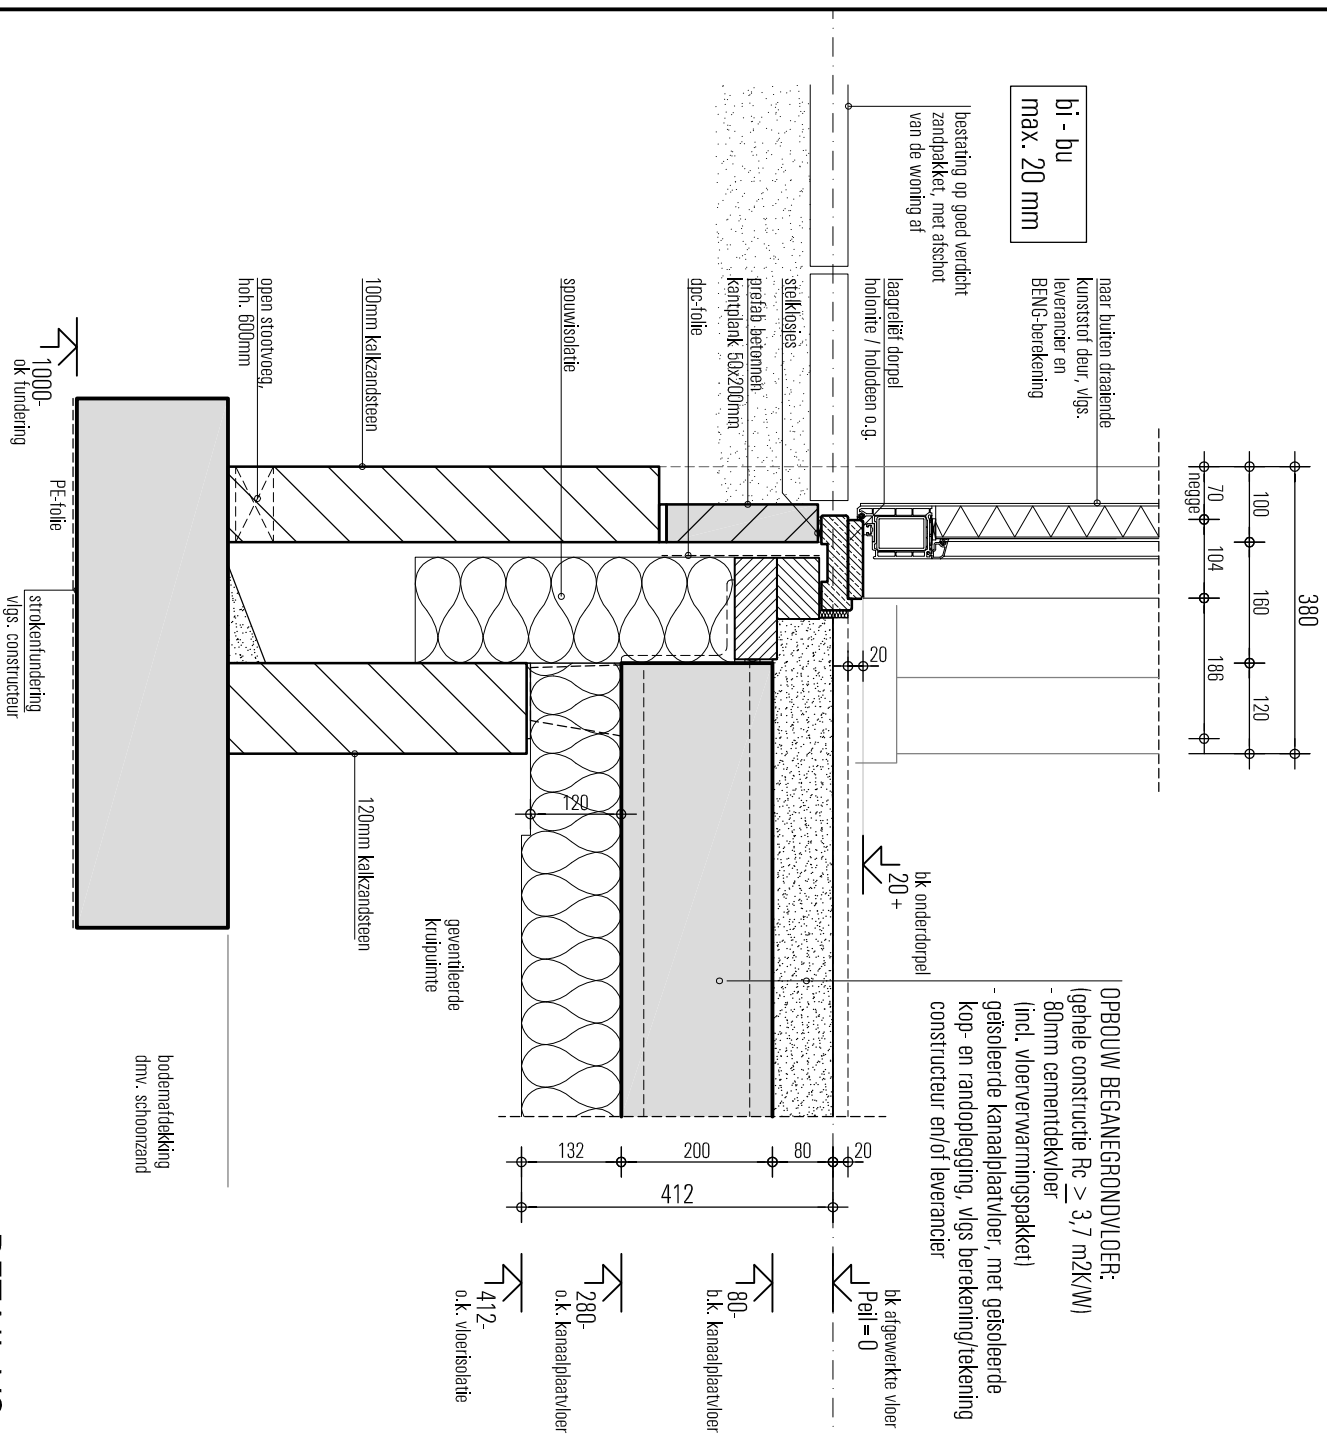

-DETAIL V3-

	A	B	C	D
	*	*	*	*


Datum	24-05-2023
Schal	1:10
Werknr.	J156

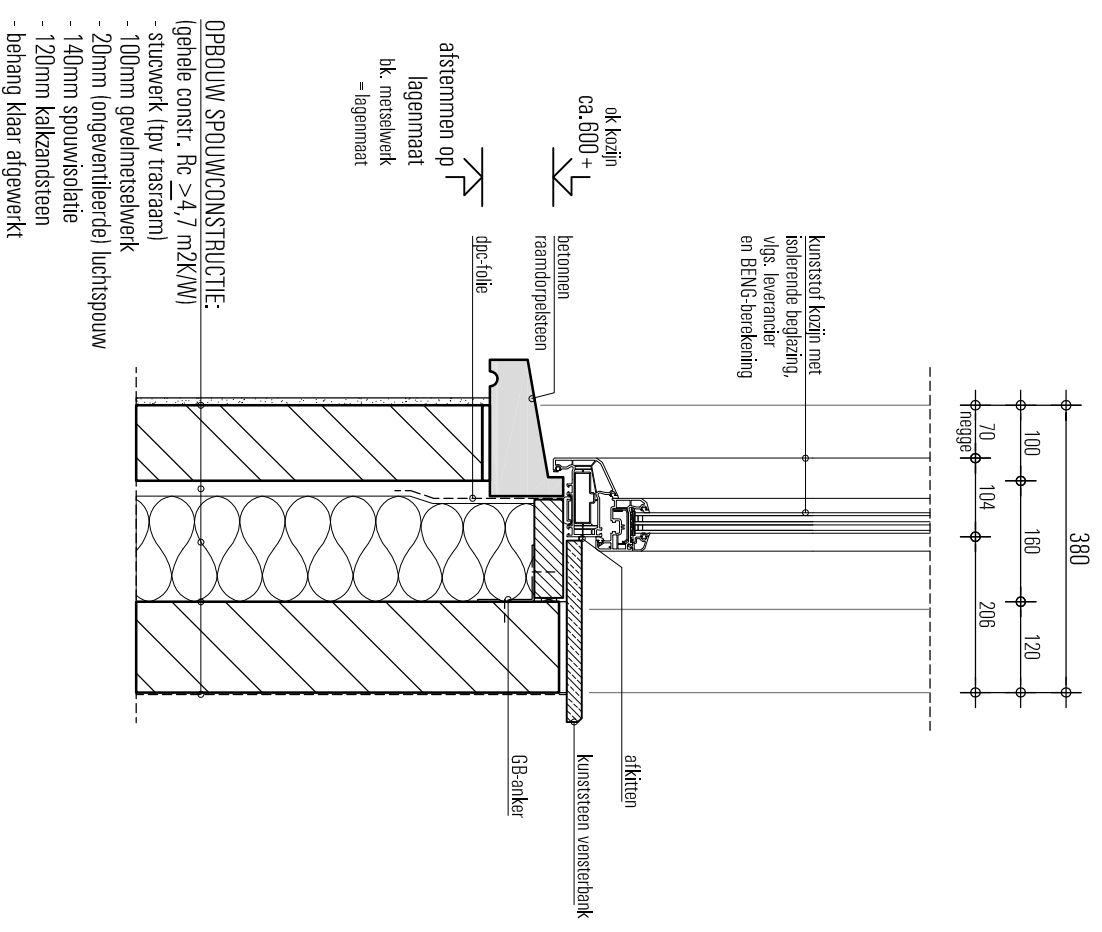

-DETAIL V4-

D *
C *
B *
A *


Datum	24-05-2023
Schaal	1:10
Werknr.	J156

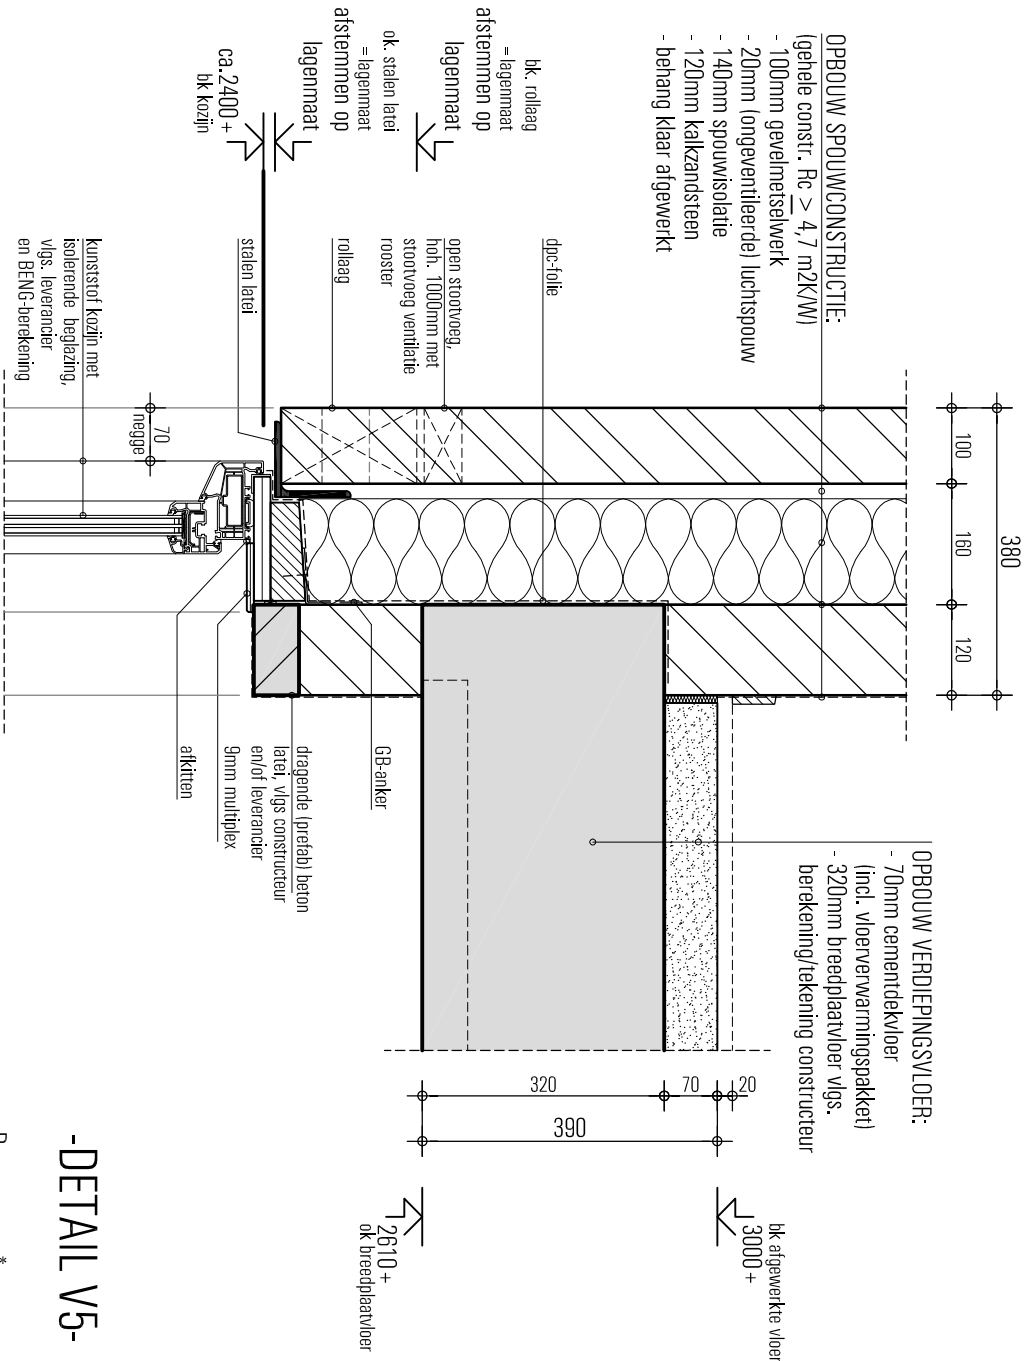

-DETAIL V5-

D	*
C	*
B	*
A	*


Datum 24-05-2023
Schaal 1:10
Weknr. J156

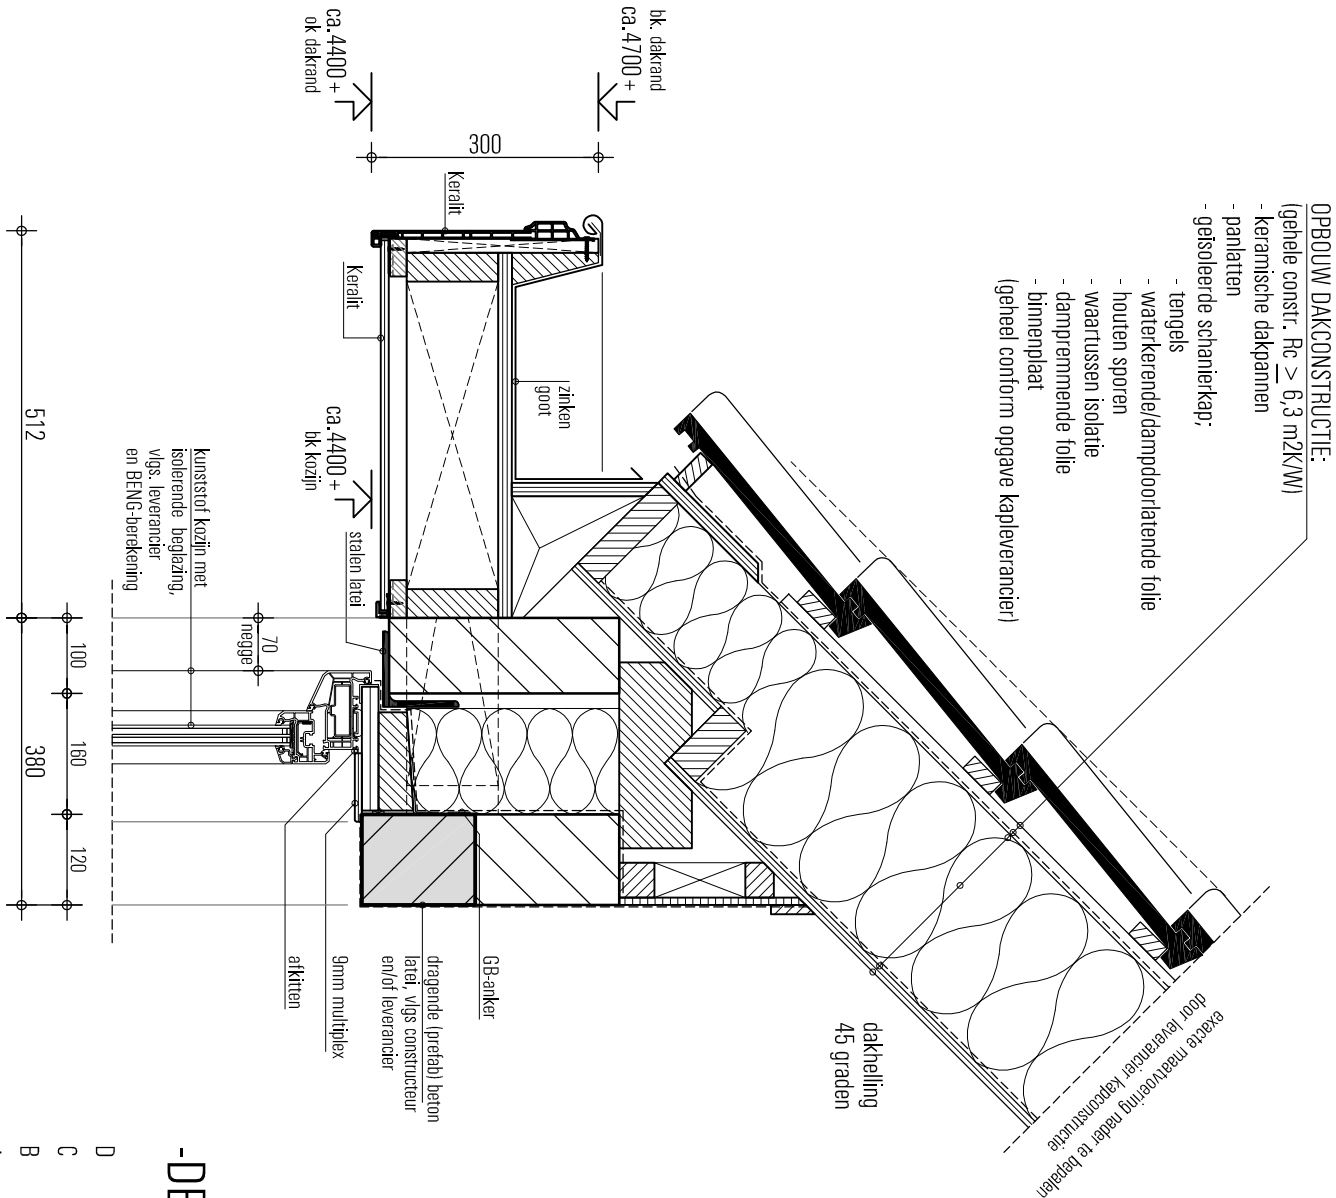

-DETAIL V6-

D	*
C	*
B	*
A	*

Datum 24-05-2023
Schaal 1:10
Weknr. J156

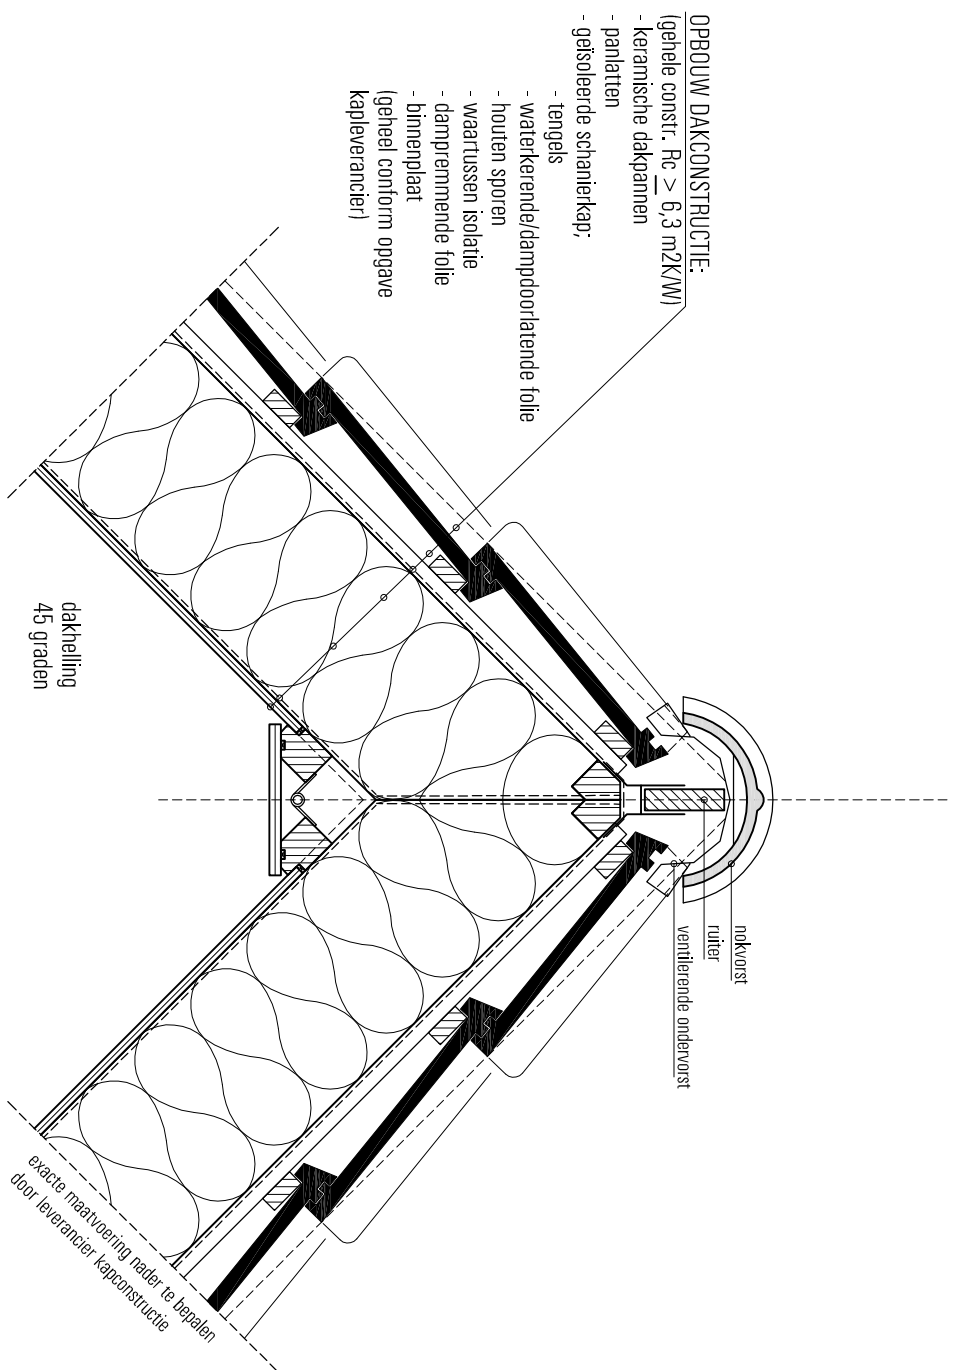


-DETAIL V7-

A B C D

* * * *


Datum	24-05-2023
Schal	1:10
Werknr.	J156

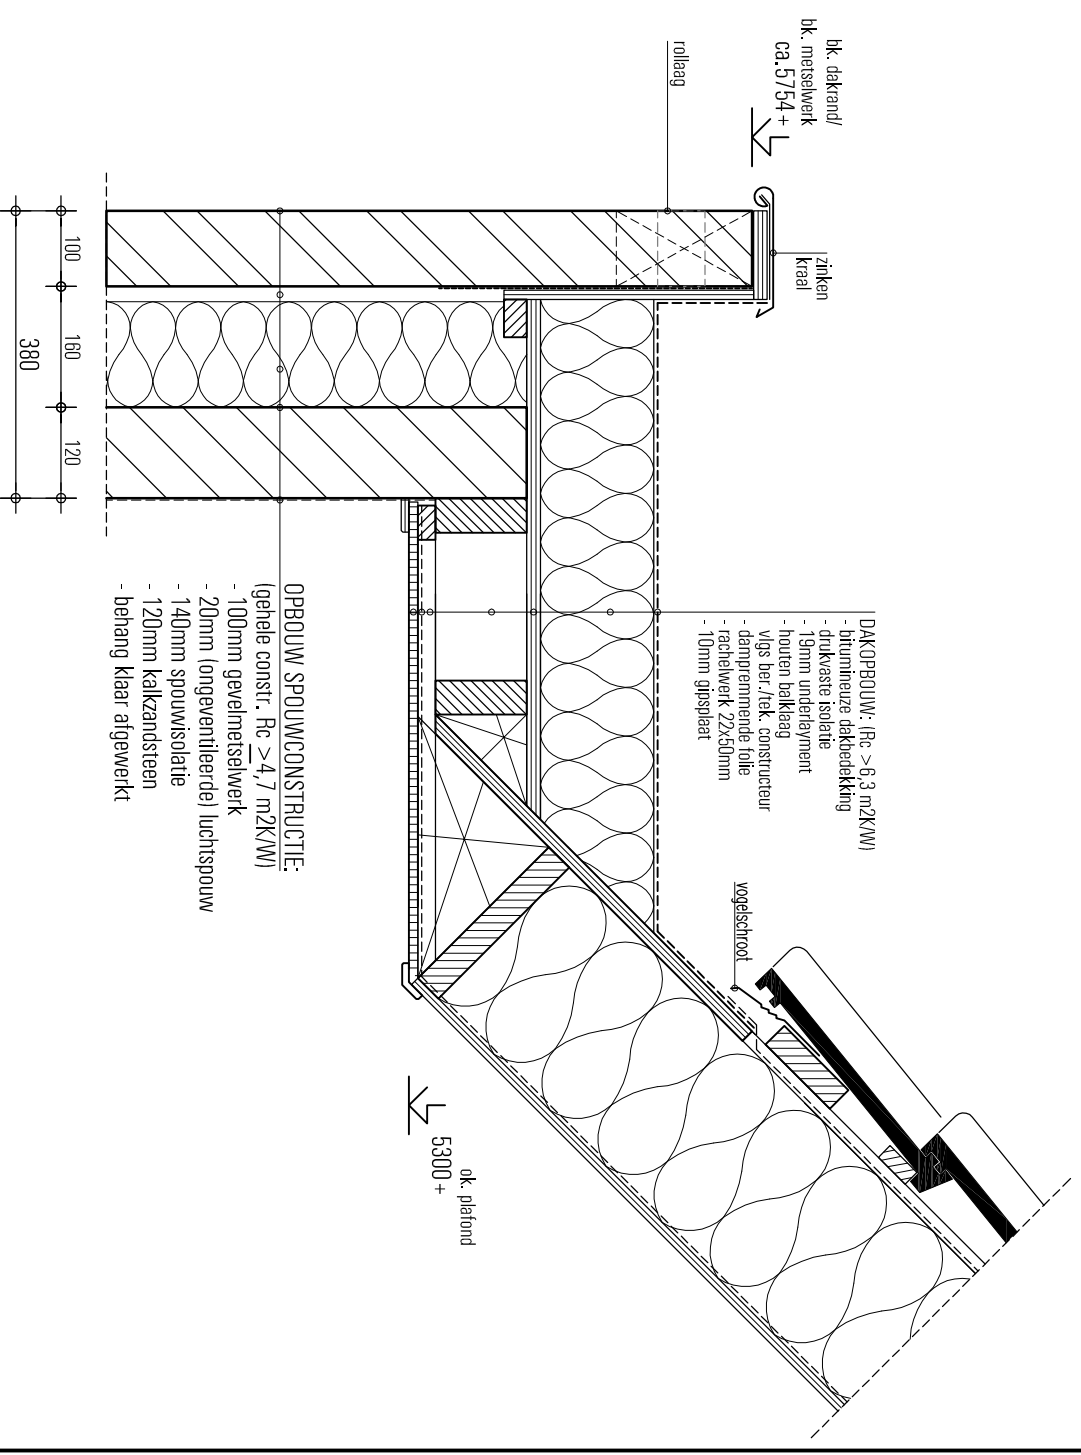

-DETAIL V8-

	A	B	C	D
	*	*	*	*


Datum	24-05-2023
Schaal	1:10
Werknr.	J156

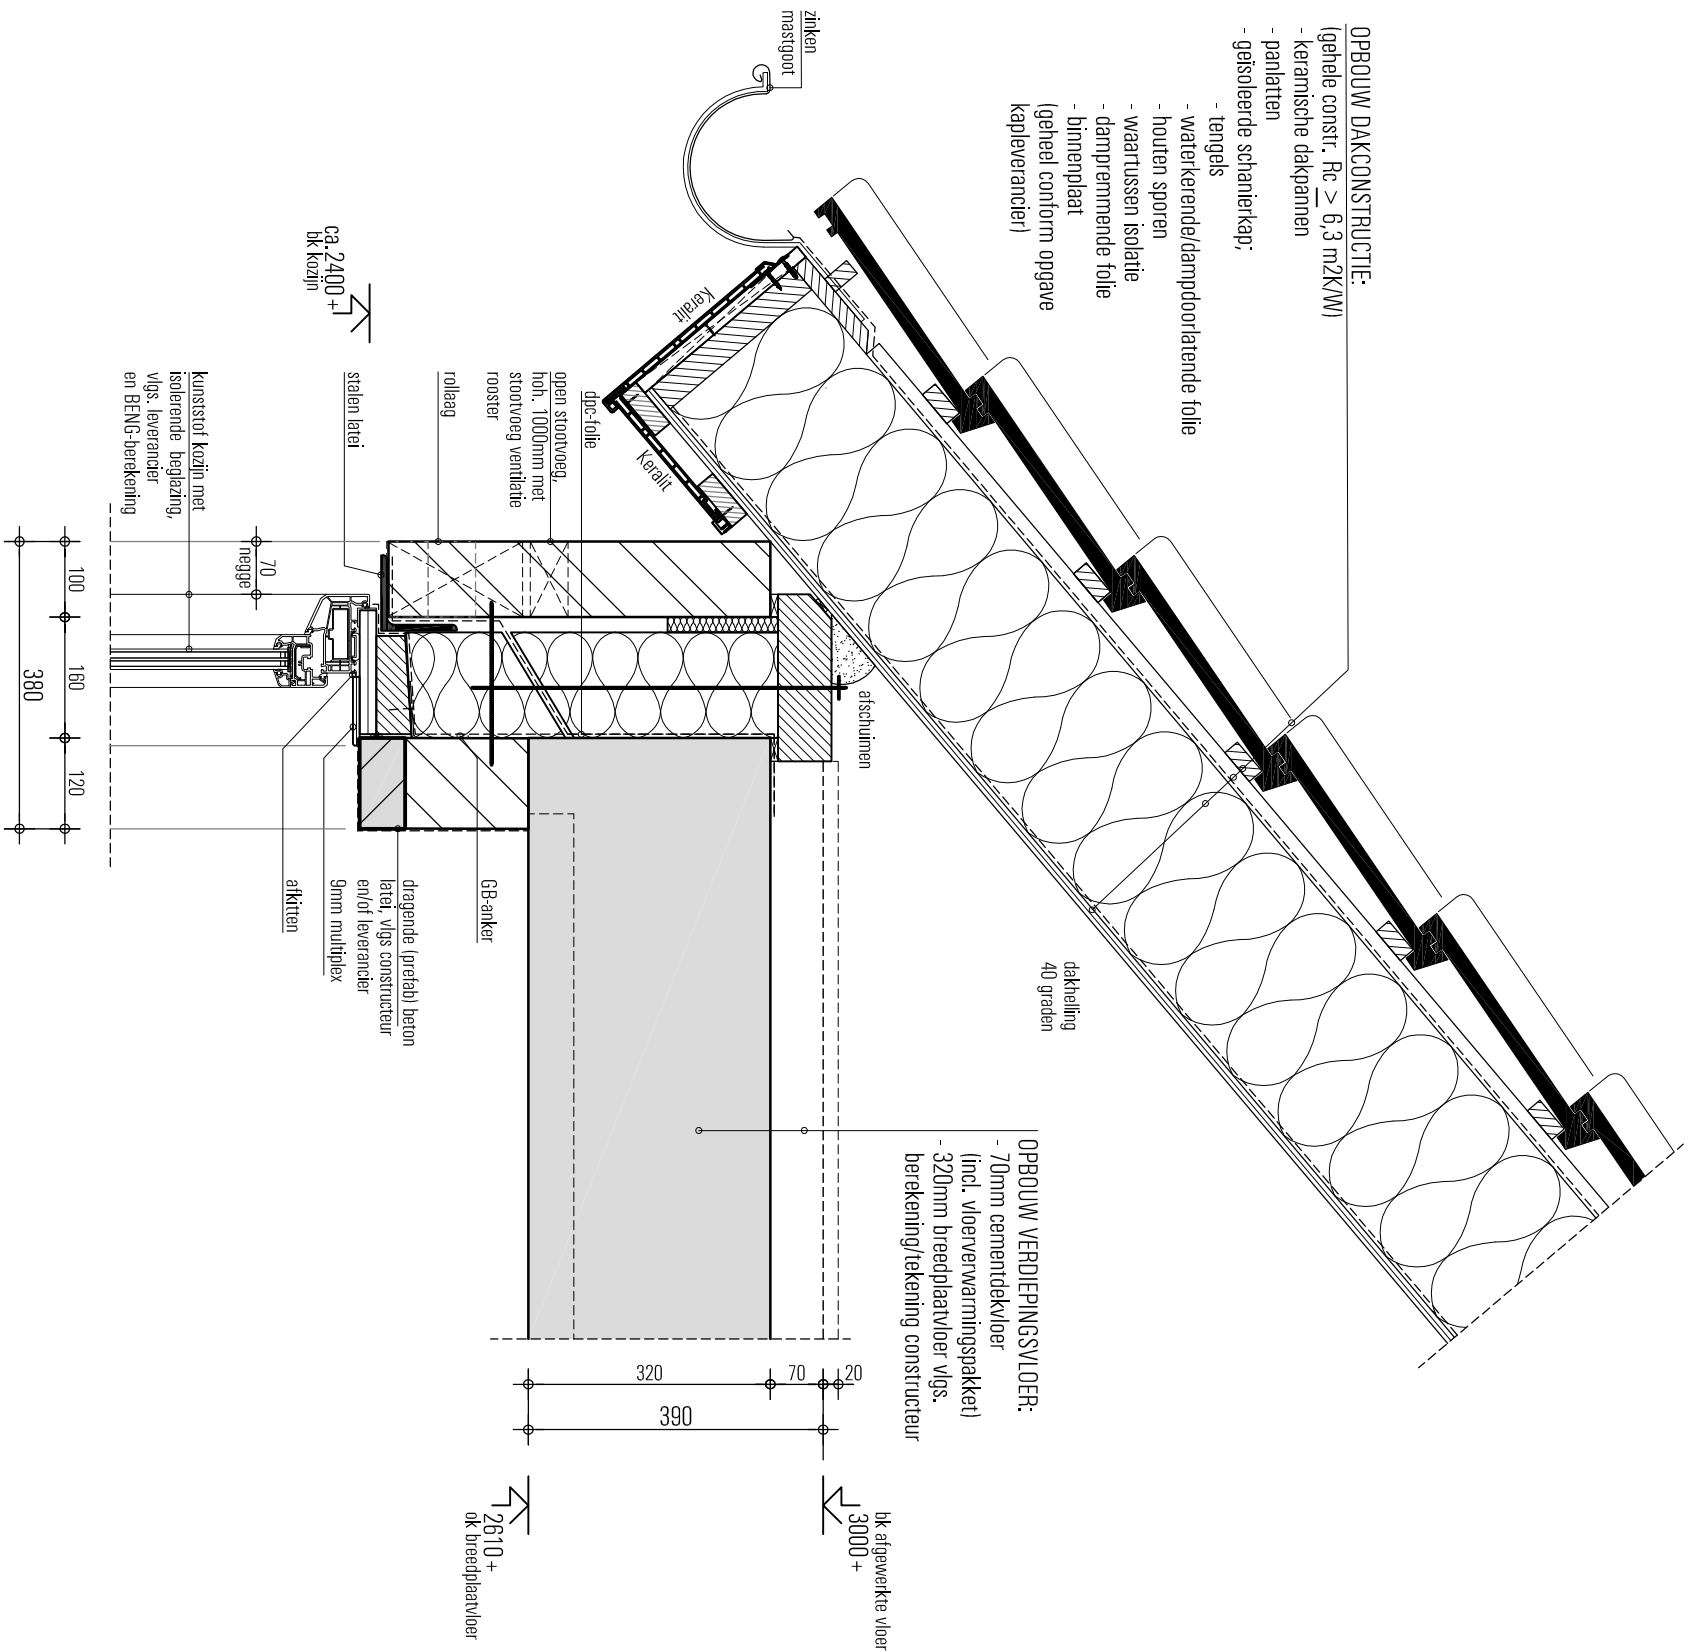

-DETAIL V9-

D	*
C	*
B	*
A	*

Datum 24-05-2023
Schaal 1:10
Werknr. J156

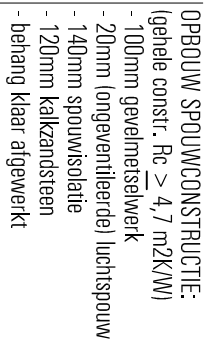

-DETAIL H1-

	D	C	B	A
	*	*	*	*

Datum	24-05-2023
Schaal	1:10
Werknr.	J156