



Detail 1: Omheining

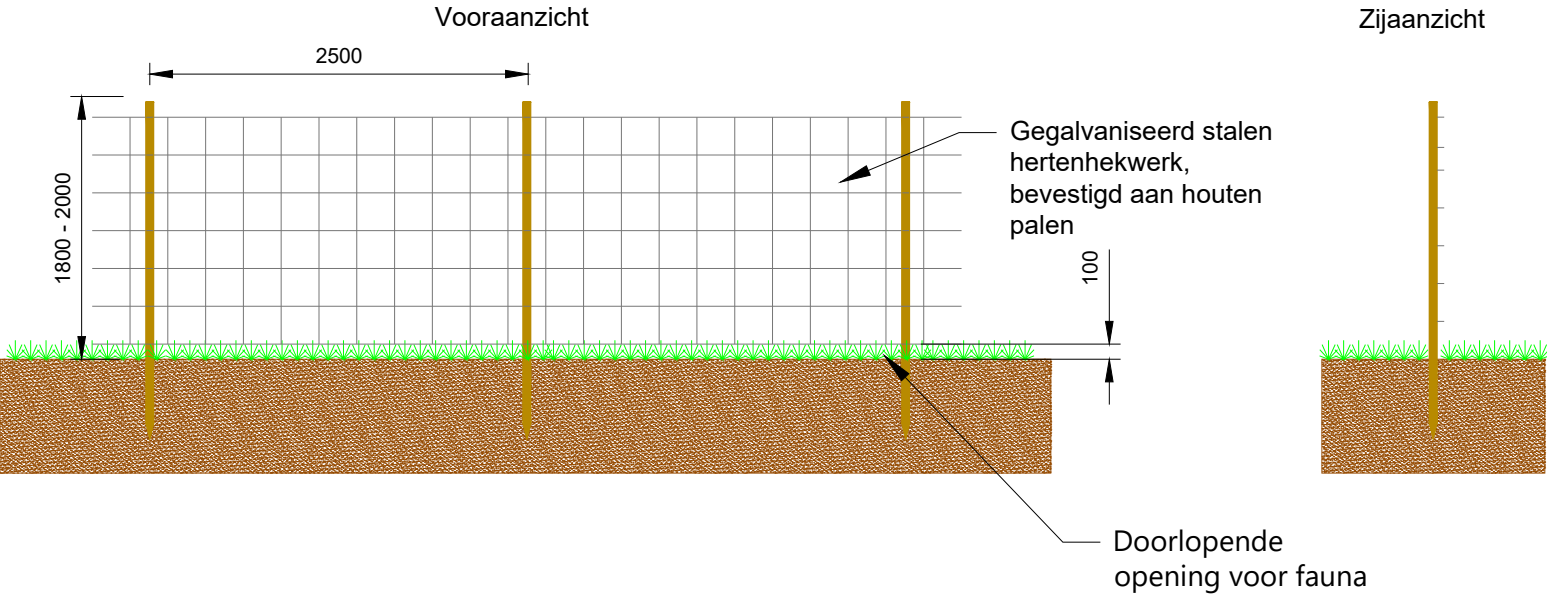

Detail 2: Ingang

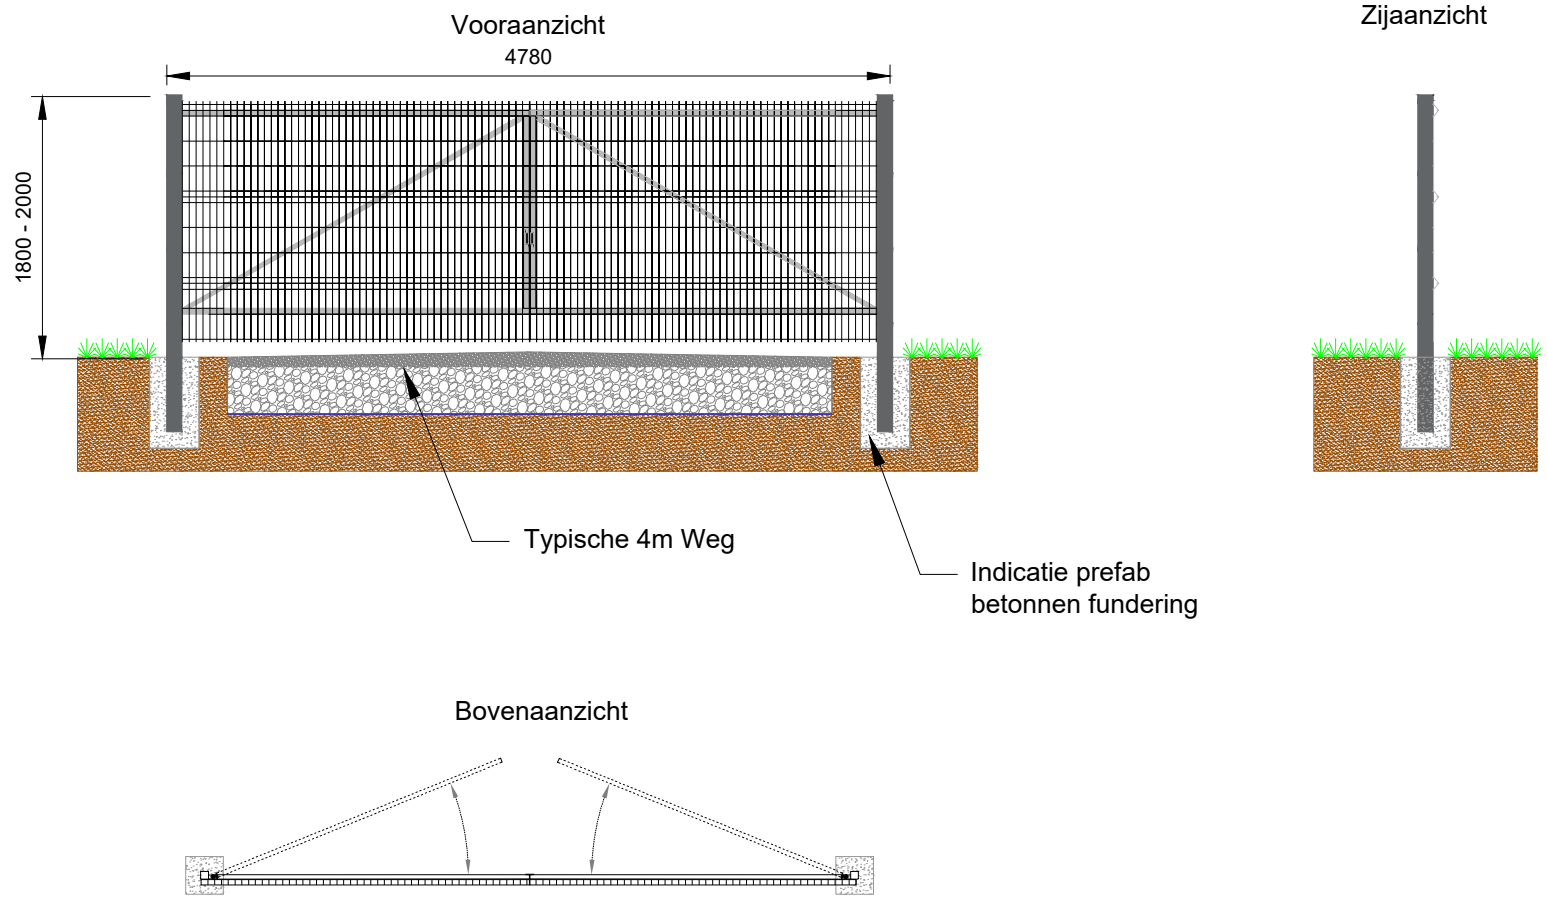

NOTITIES

1. Alle afmetingen zijn indicatief en in "mm", tenzij anders vermeld.
2. Deze tekening geeft een indicatie van het ontwerp dat voor het project wordt verwacht, in termen van ontwerpbeginnelsen en verwachte geometriebereiken. Het definitief ontwerp en de daaruit voortvloeiende details zullen volgens de beginselen van dit indicatief ontwerp worden uitgewerkt, maar zullen naar verwachting redelijke variaties bevatten, volgens het standaardproces van gedetailleerd, fysiek onderzoek van het terrein, gedetailleerde technische analyse en concurrerende aankoop van de definitieve uitrusting.

A	16/06/2021	ISSUE FOR REVISION	M. BLANCO	P. PIZZORNI	P. PIZZORNI
REV	DATE	DESCRIPTION	DRAWN	CHECK	APPROVE
		© Statkraft copyright in the drawings, information and data recorded in this document ("the information") is the property of Statkraft. This document and the information are solely for the use of the authorised recipient and this document may not be used, copied or reproduced in whole or part for any purpose other than that for which it was supplied	APELDOORN A50 SOLAR FARM HERTEN HEKWERK EN INGANG DETAIL		SCALE 1:50@A3
			748-CIV-002		SHEET 1/1