


Construction road

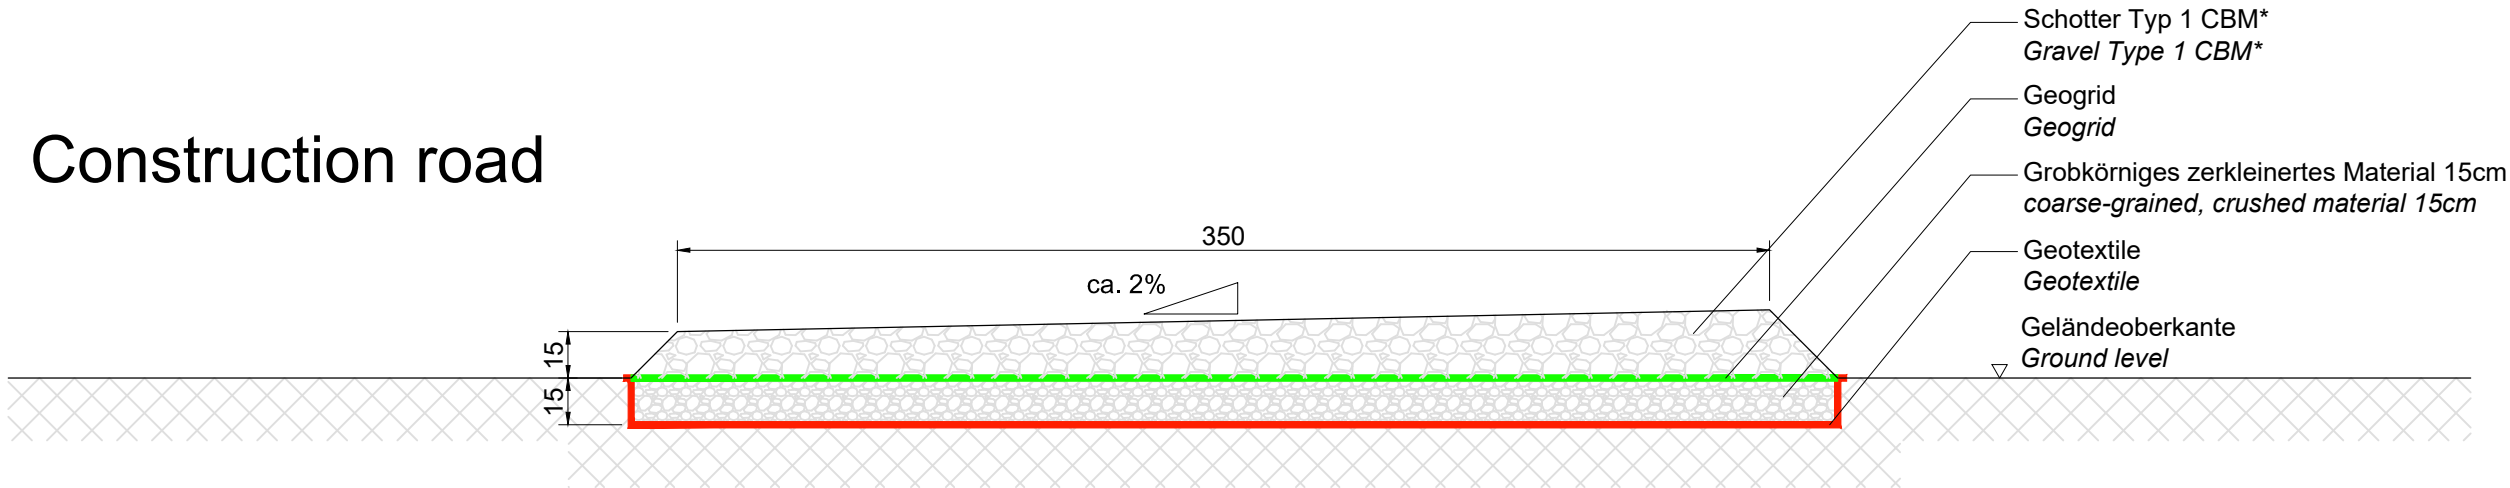

- Die Oberfläche wird 15cm tief ausgeschachtet
- "Weiche Stellen" müssen ausgehoben werden und mit Schotter ausgefüllt werden
- Baugrubensohle muss verdichtet und danach mit einem Geotextil abgedeckt werden
- Alle Schotterlagen müssen nach 15cm verdichtet werden
- Ein Geogrid muss nach 15cm eingebaut werden
- Die Baustraße muß, nach den örtlichen Gegebenheiten, mit einem selbstentwässernden Profil ausgeführt werden.
- Die Straßendeckschicht kann mit oder ohne Zugabe von Zement ausgeführt werden je nach Bodenverhältnissen.
- Wenn notwendig wird Zement mit 40kg/m² der oberen Schicht zugemischt.

Maßketten in cm.

- The surface is excavated down to 15cm
- "Soft spots" are to be taken out and filled with gravel
- Base of excavation must be compacted, then covered with geotextile
- All gravel layers must be compacted after 15cm
- A geogrid must be installed at 15cm
- The construction road has to be executed, according to the local conditions, with a self-draining profile.
- \*Depending on the ground conditions, the upper layer can be carried out with or without adding cement.
- If needed, cement of 40kg/m² will be added to the upper layer.

Chain dimensioning in cm.

|                                 |            |                   |   |
|---------------------------------|------------|-------------------|---|
|                                 |            |                   |   |
|                                 |            |                   |   |
| Index                           | Date       | Name              | Modification   |
| Drawn:                          | 16.04.2018 | Hesse             | <div>goldbecksolar</div> <div>Goldbeckstr. 7, 69493 Hirschberg a.d. Bergstraße Telefon 06201/8777-5501, Telefax -09</div> |
| Checked:                        |            |                   |   |
| Scale:                          | O.M.       | +49 62018777 5569 |   |
| Project: Andijk ASTRONERGY      |            |                   | Project Number: K 5091   |
| Title: Detail Construction road | Phase      | Planner           | Type   |
|                                 | 05         | S0                | XX   |
|                                 | Level      | Plan number:      | Index   |
|                                 | XX         | 01-05             | 0   |