


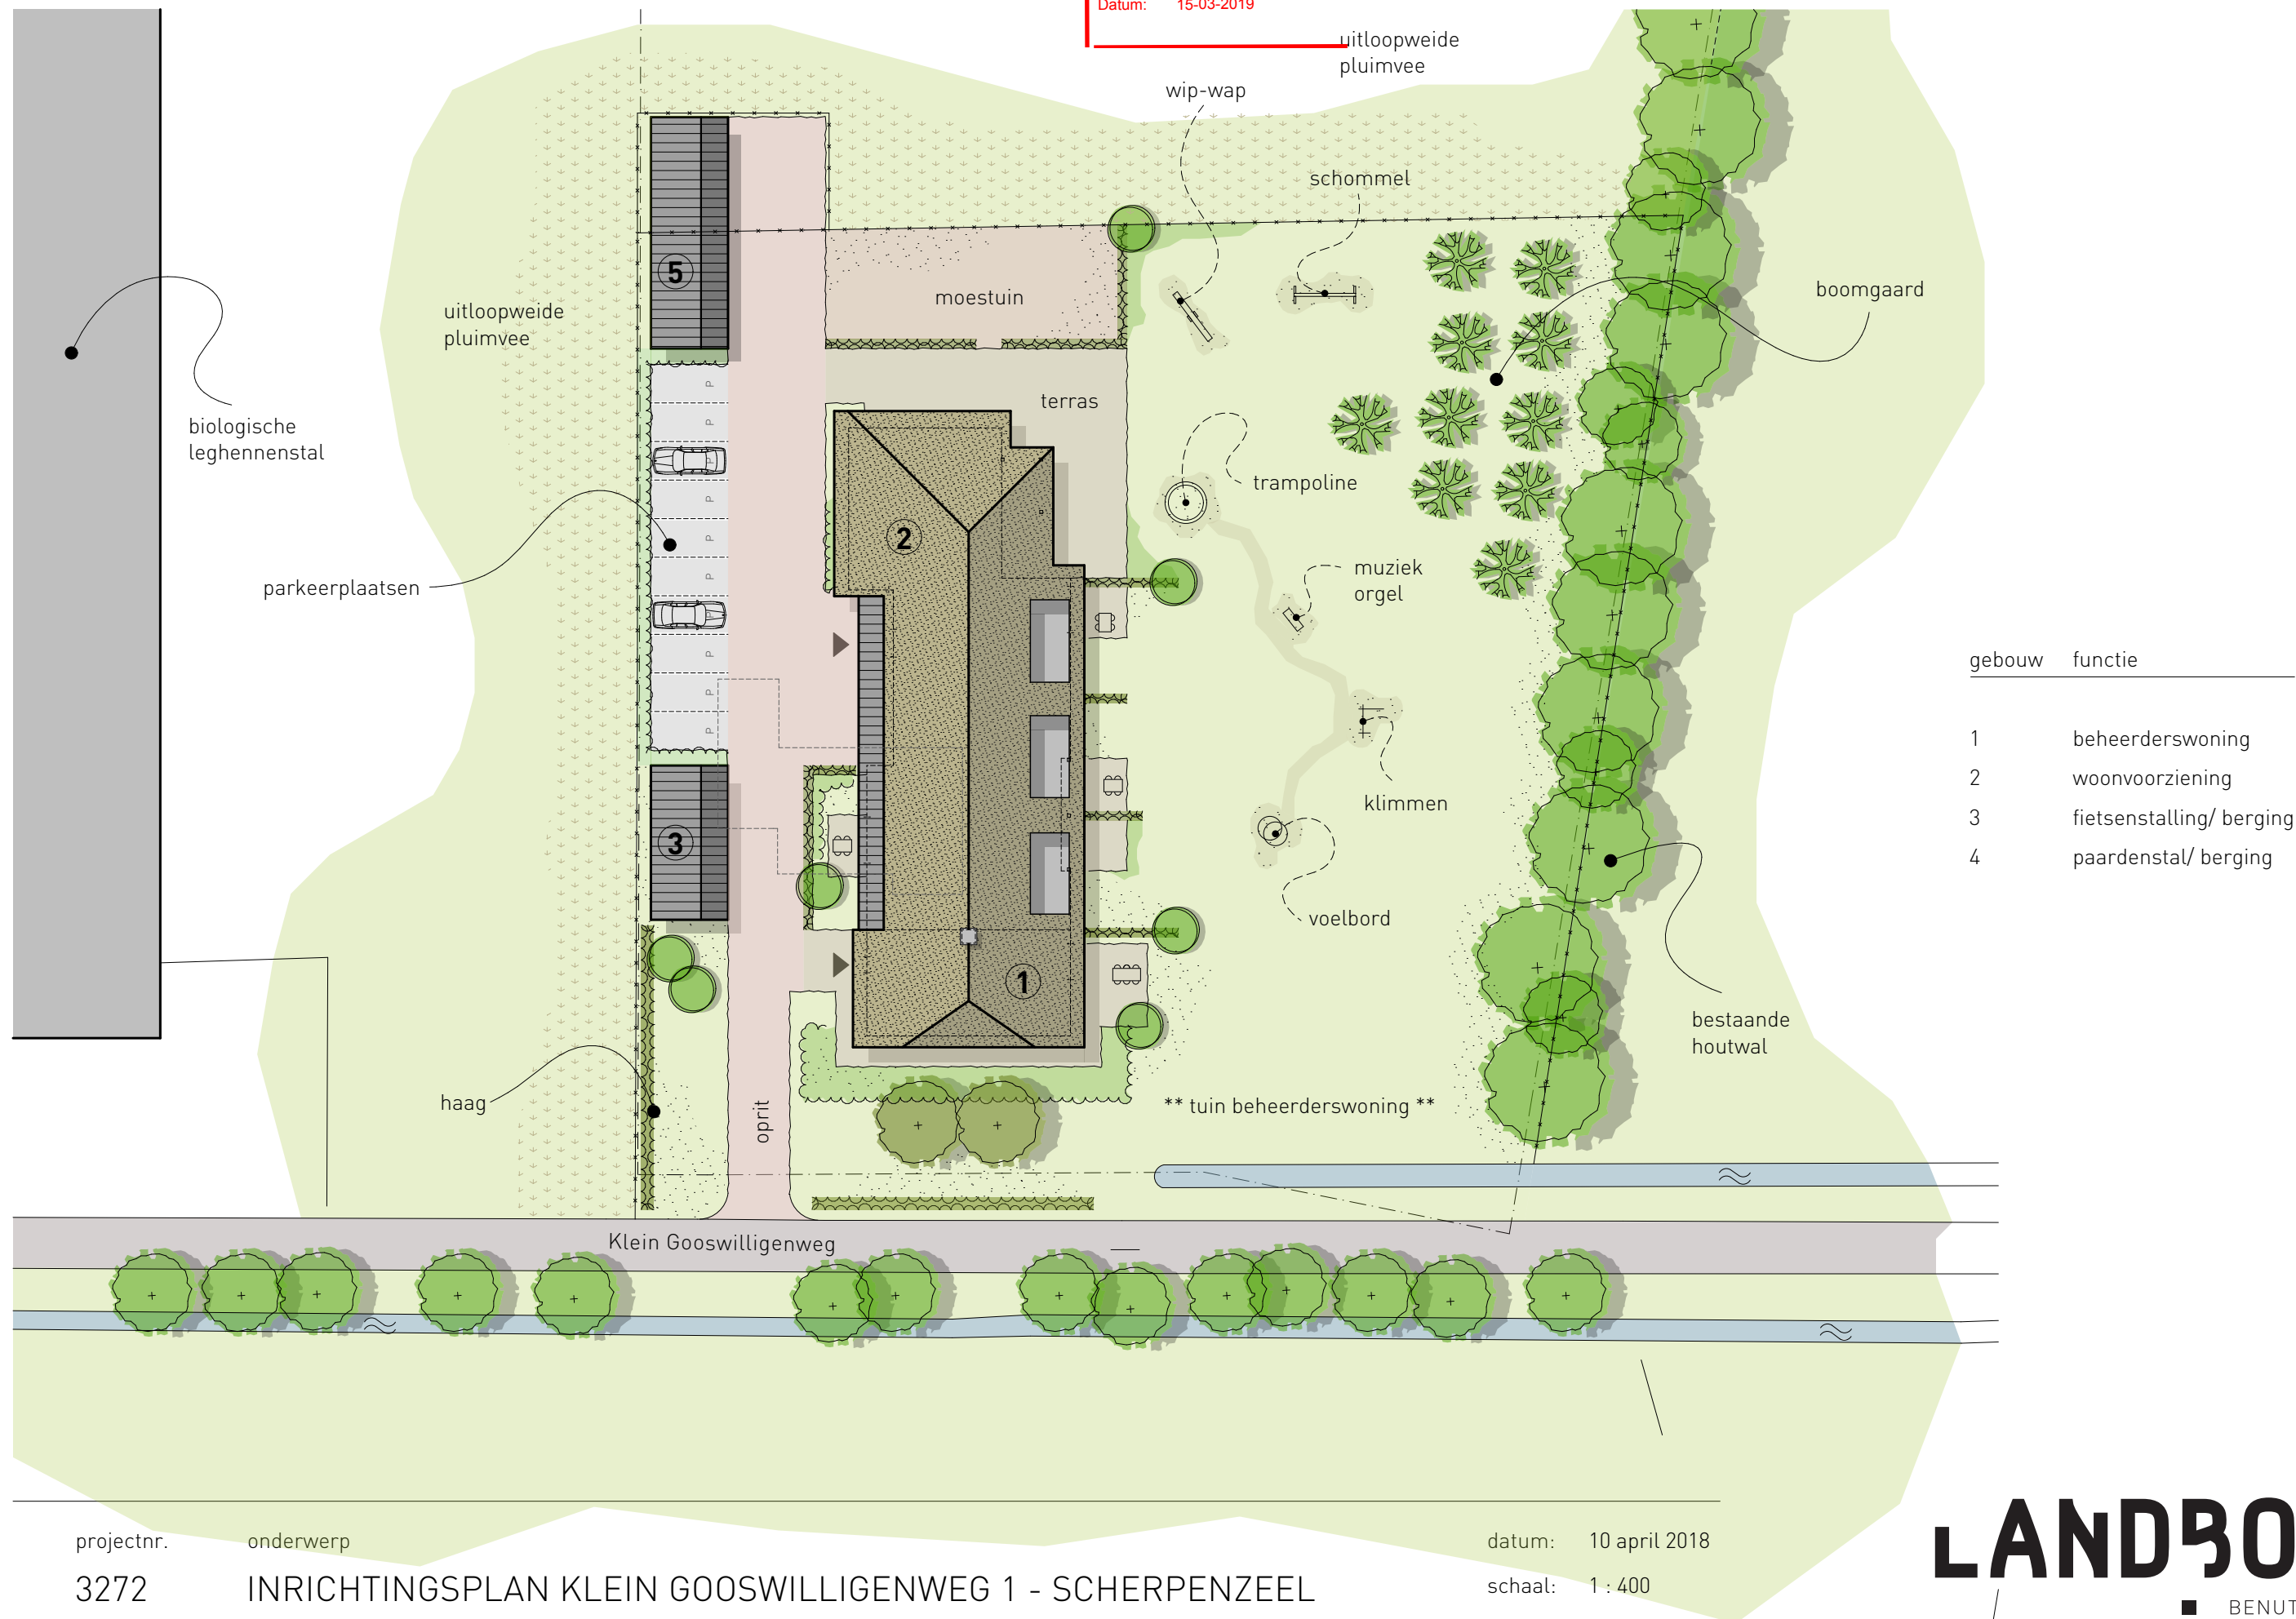

projectnr.

3272

onderwerp

INRICHTINGSPLAN KLEIN GOOSWILLIGENWEG 1 - SCHERPENZEEL

datum: 10 april 2018

schaal: 1 : 400

LANDBORG

STATIONSWEW 379

POSTBUS 2

3925 ZG

SCHERPENZEEL

033 - 30 31 060

INFO@LANDBORG.NL

WWW.LANDBORG.NL

LANDBORG
BENUT DE RUIMTE