


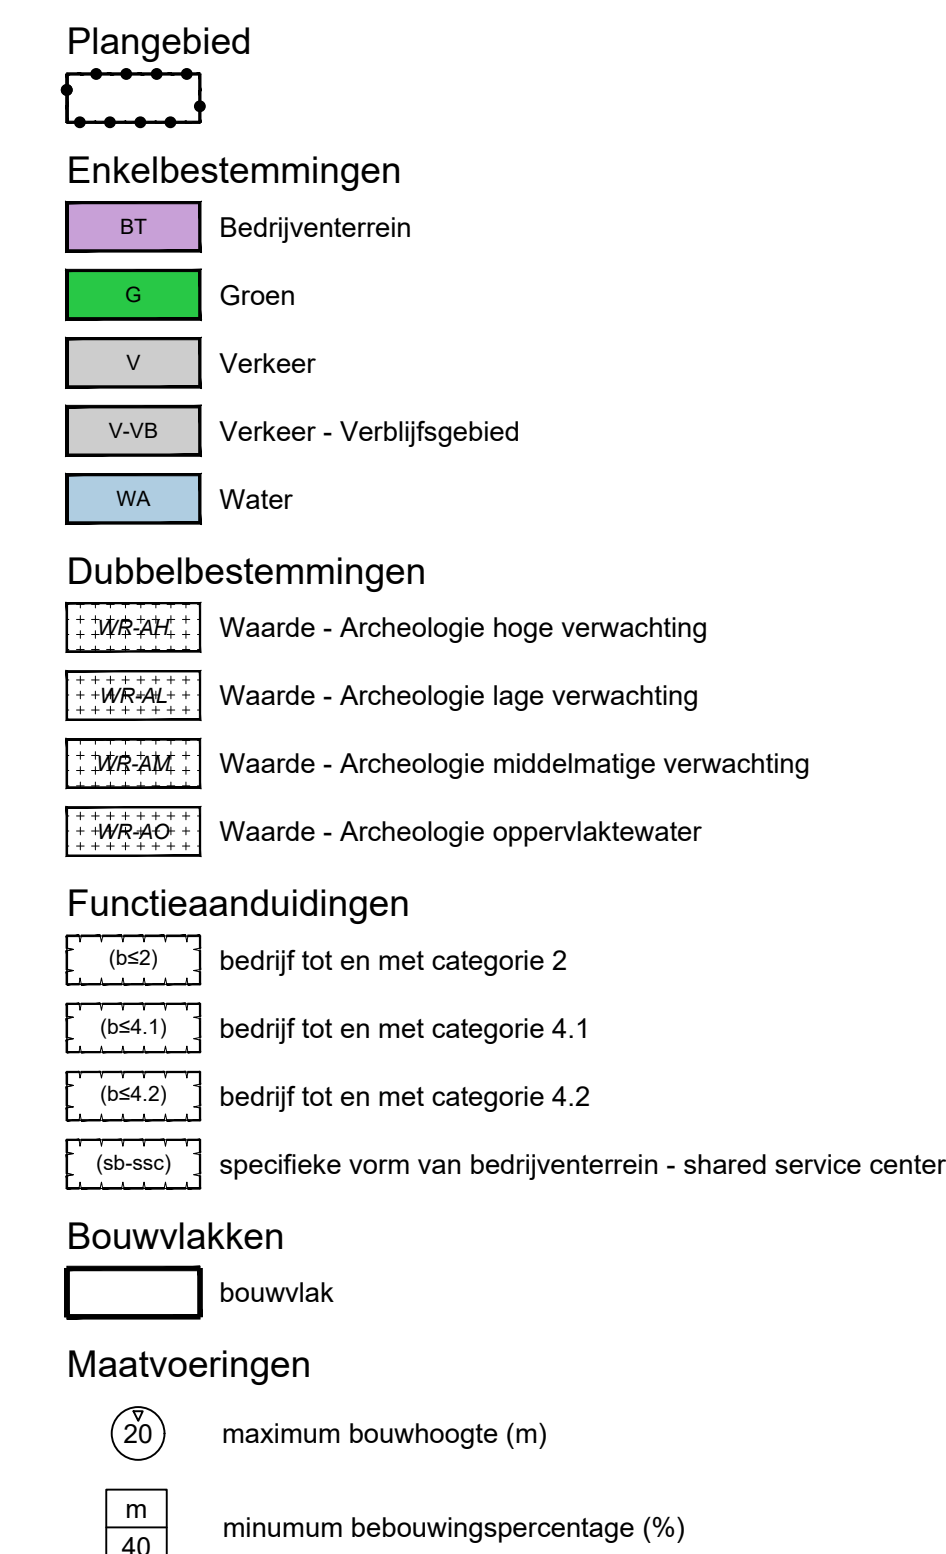

Indieningsform : ontwerp	
Gefekend - Ruwe	Vastgesteld :
Datum : 30/11/2023	
Schaal : 1:2000 (A0)	
Projectleider - RW	Vestiging :
 _____ _____ _____ _____	
	
Projectnummer :	ID-nummer :
PM	NL.IMRO.0299.BP55ZEVENPTIIL-ON01