


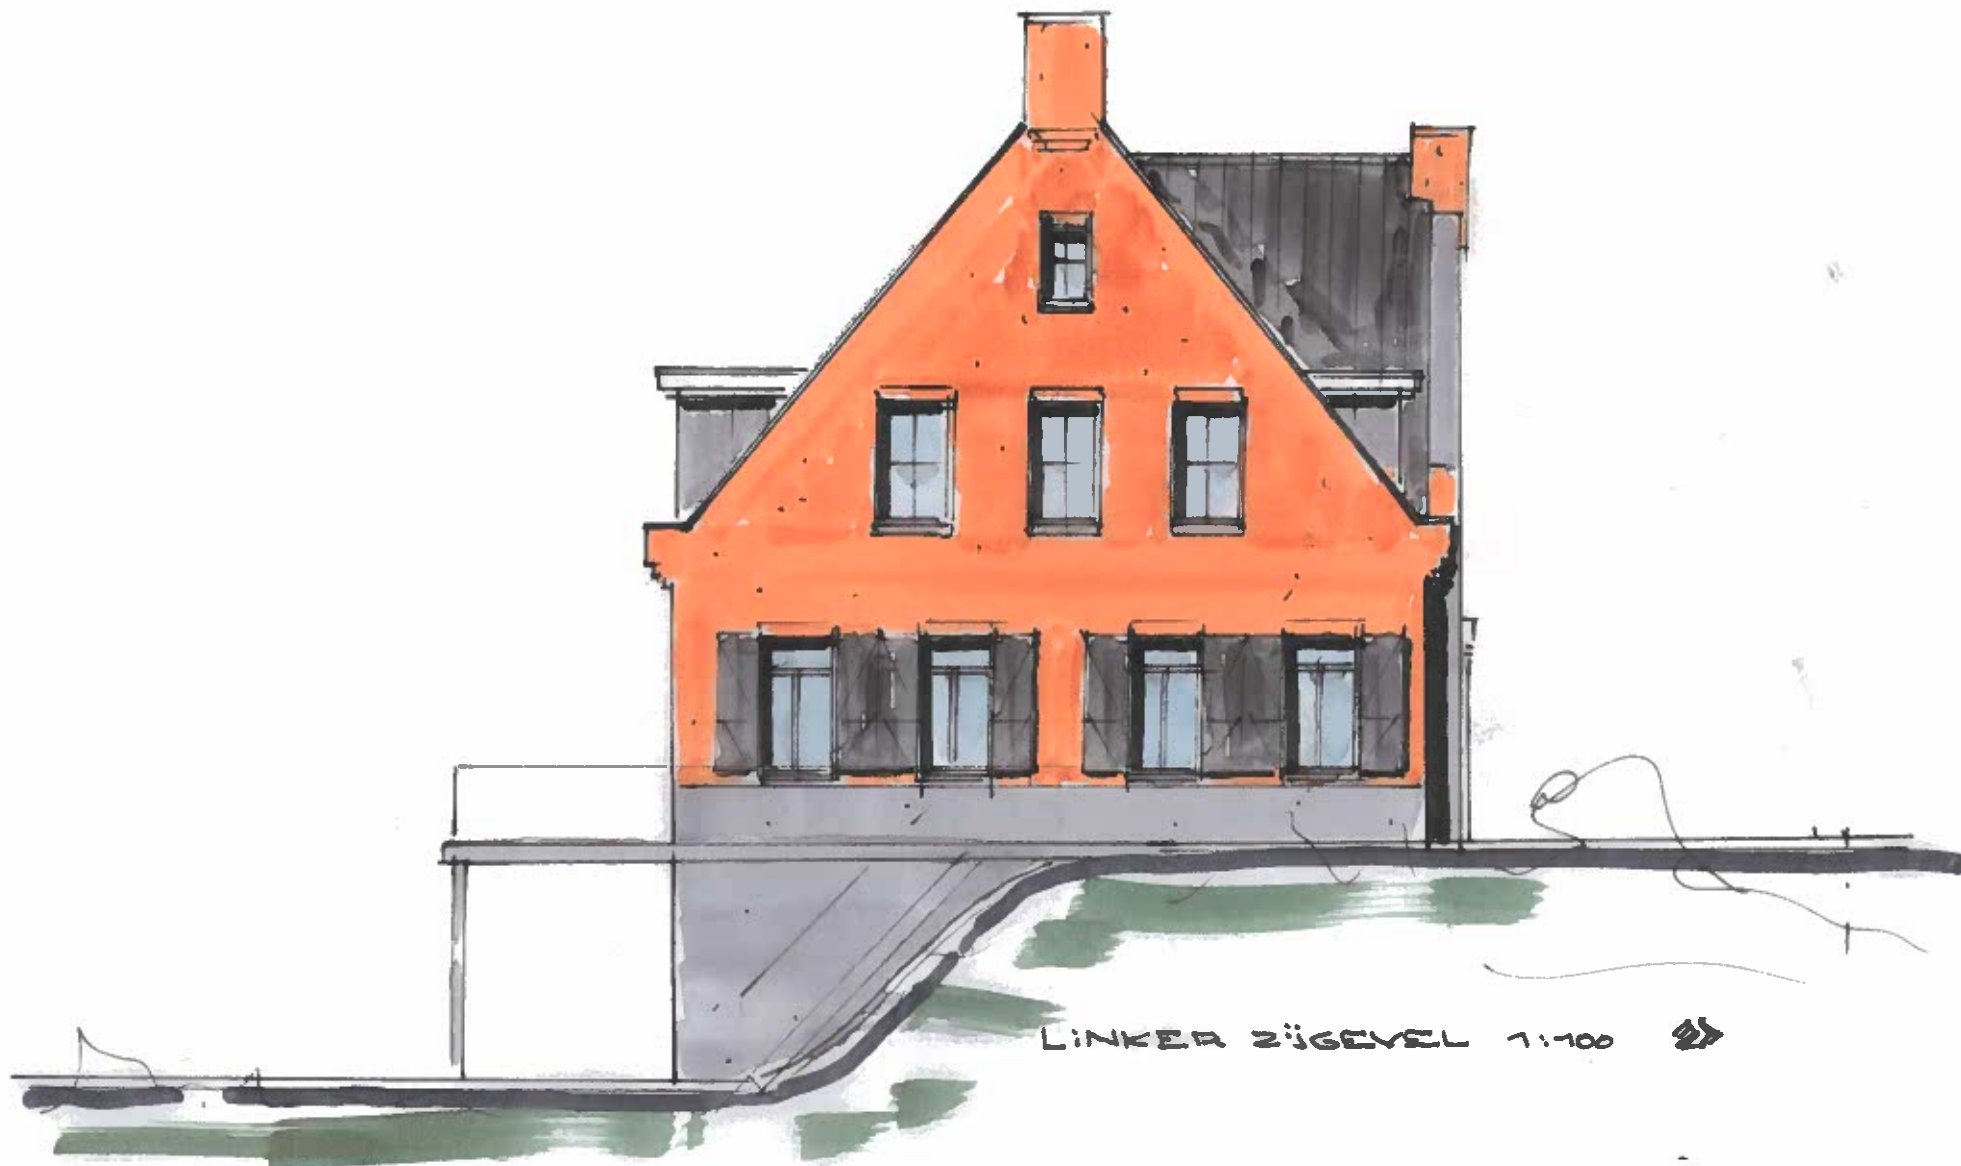

LINKER ZÜGEVEL 1:100 27