


Principe details

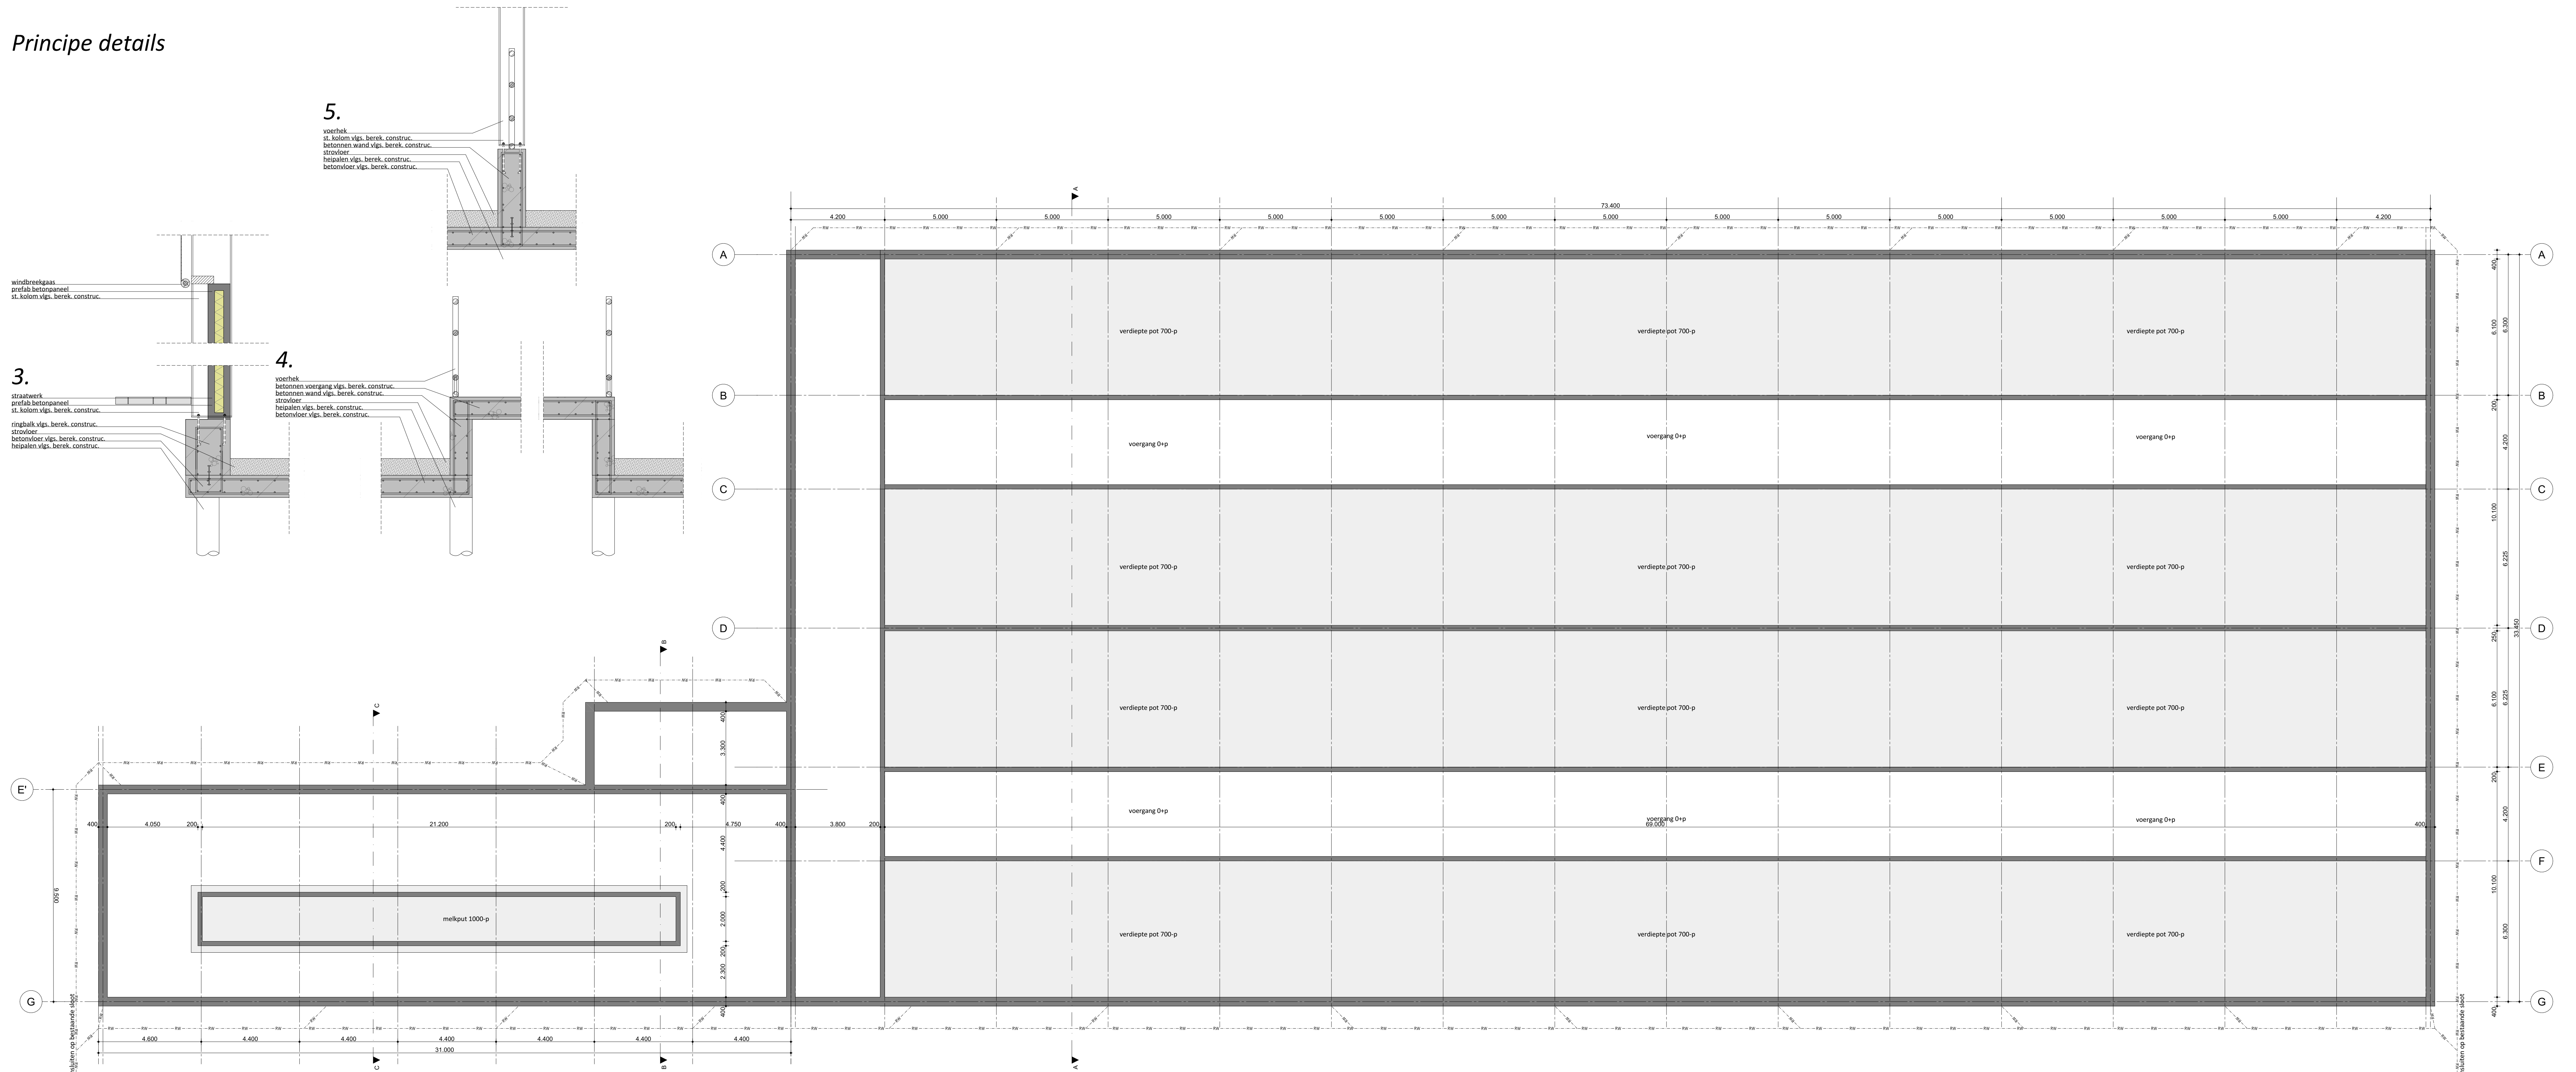

Fundering/vloeren/rioleringplan