



Walnoot,
Juglans regia



Hulst,
Ilex aquifolium
pyramidalis



Beukenhaag,
Fagus sylvatica
zomerbeeld



Beukenhaag,
winterbeeld

ZANDBRINKERMOLEN TE LEUSDEN

Uitwerking afspraken beplantingsplan
28 november 2017

X Boom vervalst,
W? = optioneel aan te planten

Walnoot, Juglans regia (W)
stamomtrek 10-14cm


Witte pluimhortensia,
Hydrangea paniculata 'Limelight'
(P)

Hulst,
Ilex aquifolium pyramidalis (H)

Beukenhaag,
Fagus sylvatica (B)
1.10m hoogte



Witte pluimhortensia
Hydrangea paniculata
'Limelight'

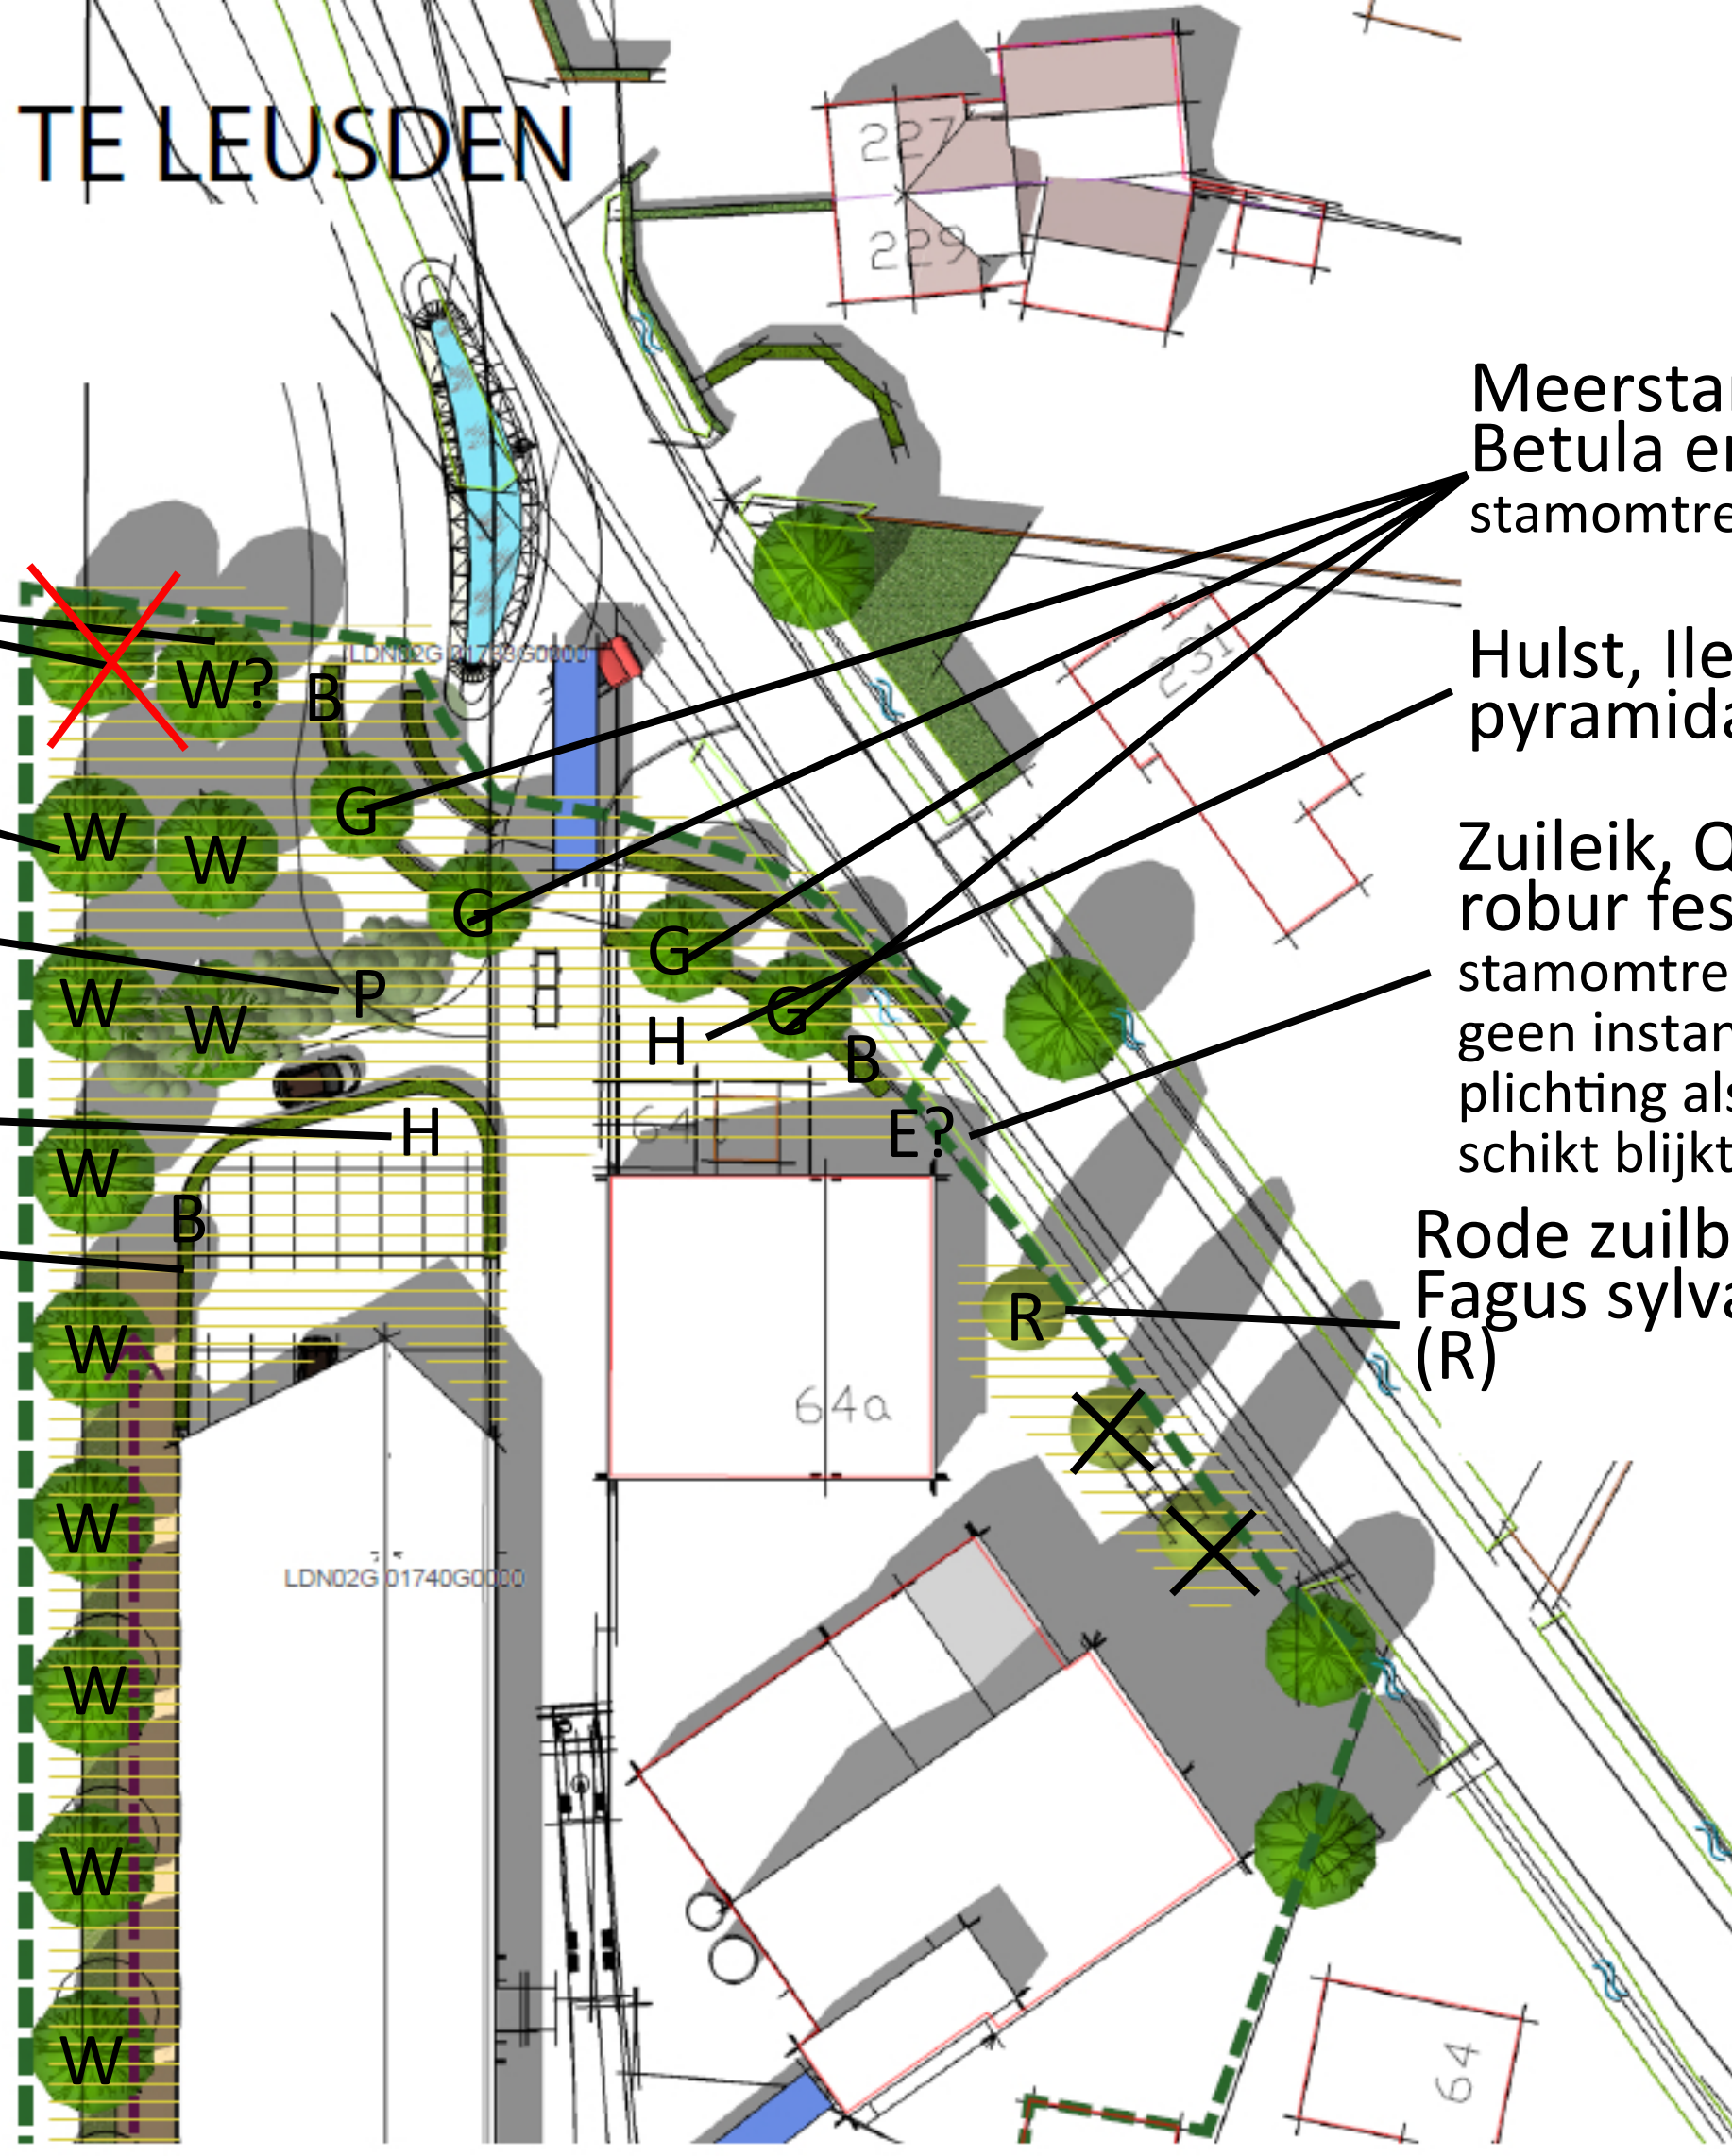

Meerstammige Goudberk,
Betula ermanii 'blush' (G),
stamomtrek 16-18cm

Hulst, Ilex aquifolium
pyramidalis (H)

Zuileik, Quercus
robur festigiata (E)
stamomtrek 16-18cm
geen instandhoudingsver-
plichting als groeiplaats onge-
schikt blijkt

Rode zuilbeuk (bestaand),
Fagus sylvatica Atropunicea
(R)



Goudberk,
Betula ermanii 'blush'



Hulst,
Ilex aquifolium
pyramidalis



Zuileik
Quercus robur
festigiata



Rode Zuilbeuk,
Fagus sylvatica '
Atropunicea'