


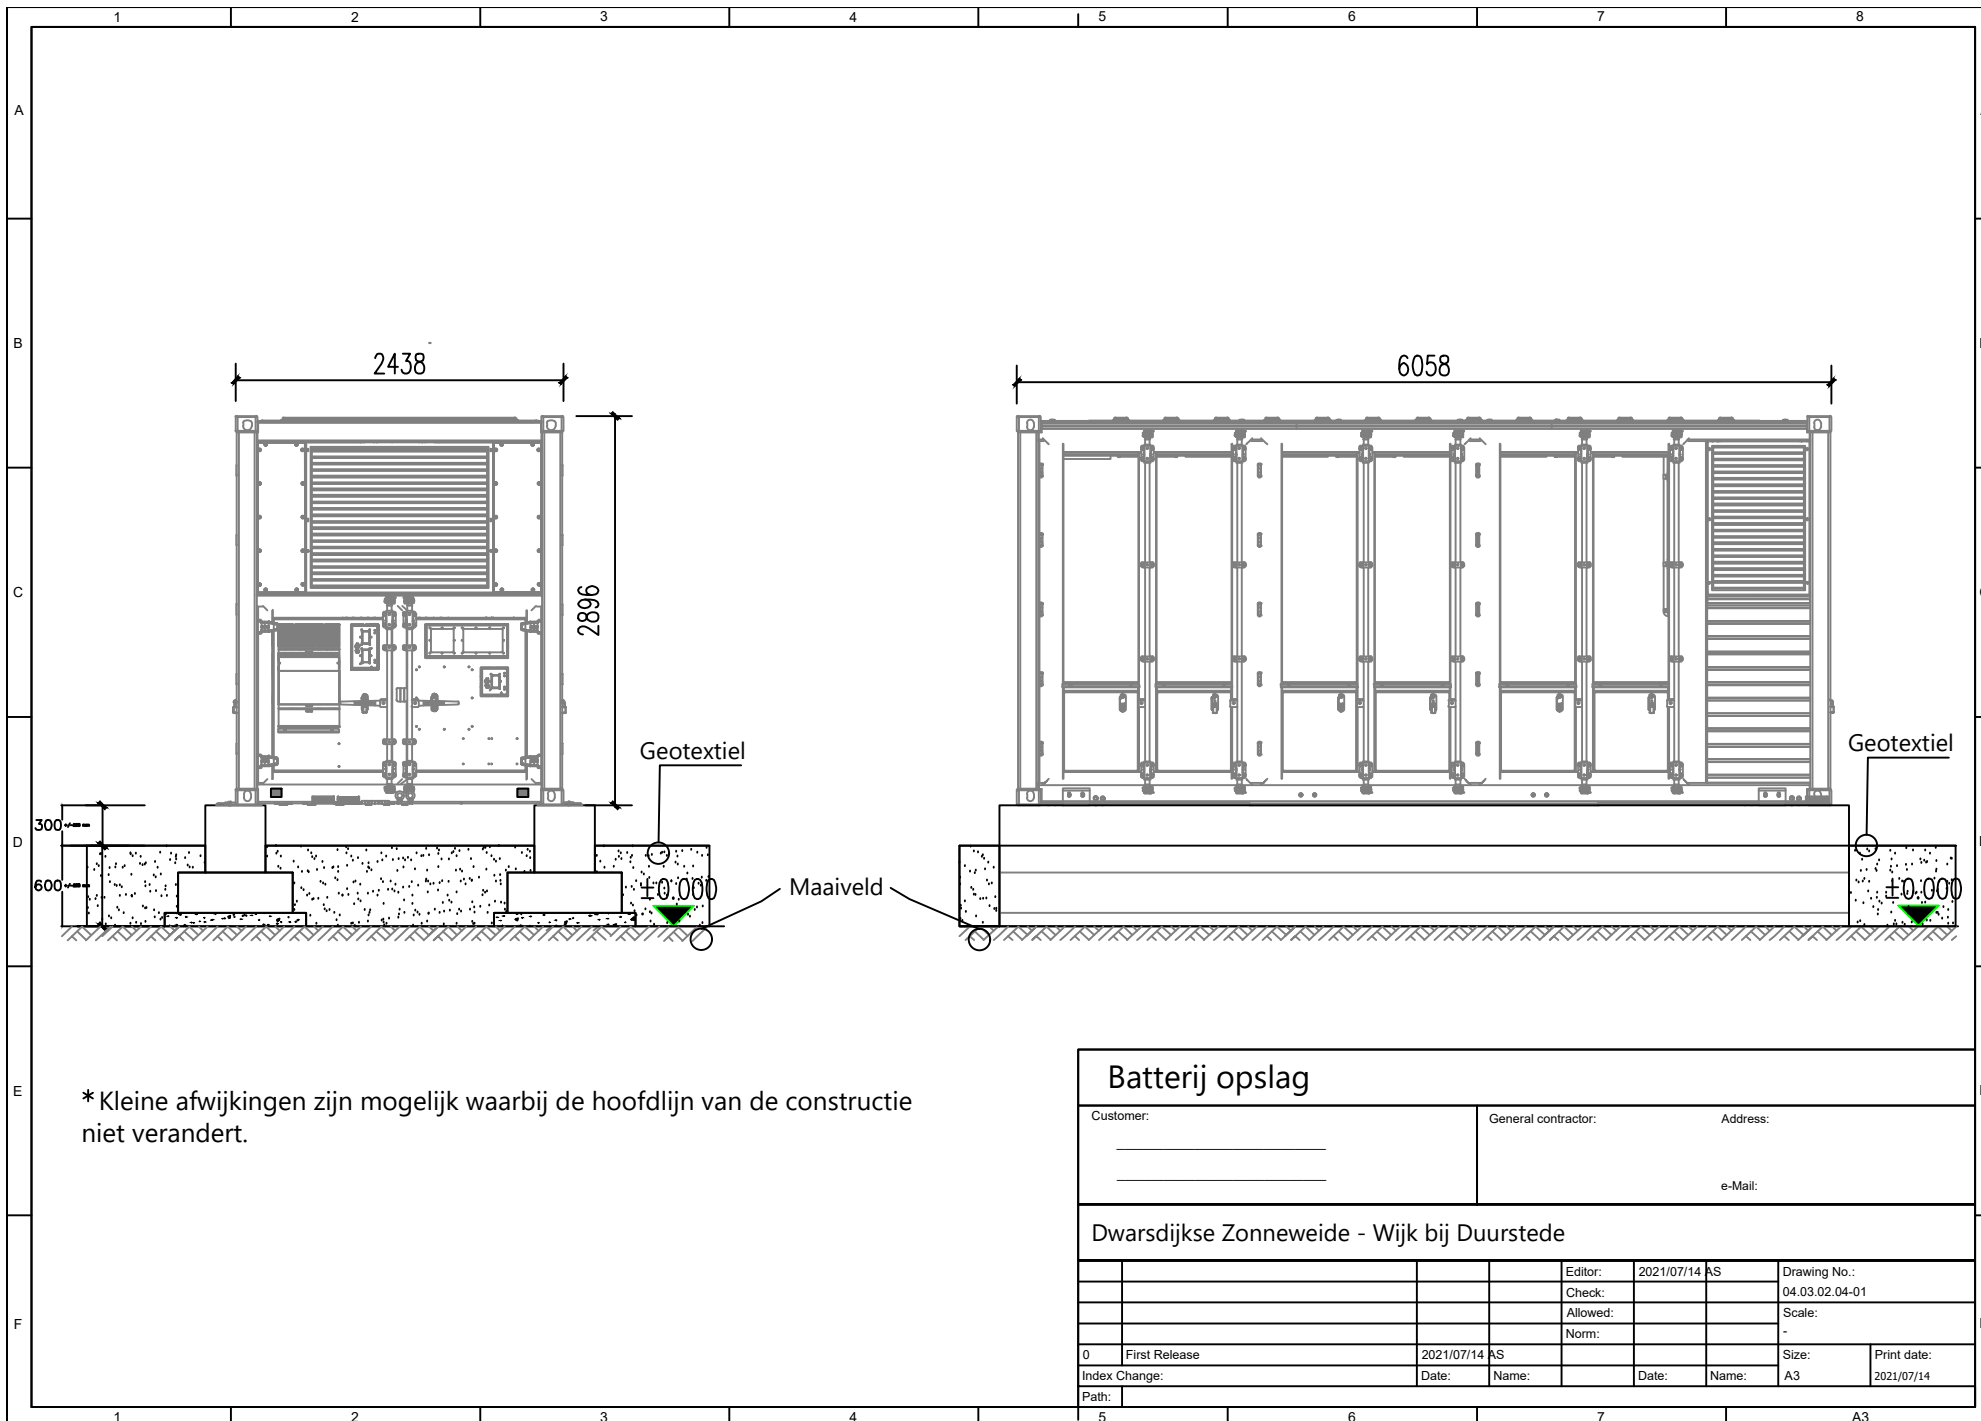

Batterij opslag							
Customer:				General contractor:		Address:	
_____				_____		_____	
_____				_____		e-Mail:	
Dwarsdijkse Zonneweide - Wijk bij Duurstede							
				Editor:	2021/07/14	AS	Drawing No.:
				Check:			04.03.02.04-01
				Allowed:			Scale:
				Norm:			-
0	First Release	2021/07/14	AS				Size:
Index Change:		Date:	Name:	Date:	Name:		Print date:
Path:							
				A3			