


BICKERSGRACHT

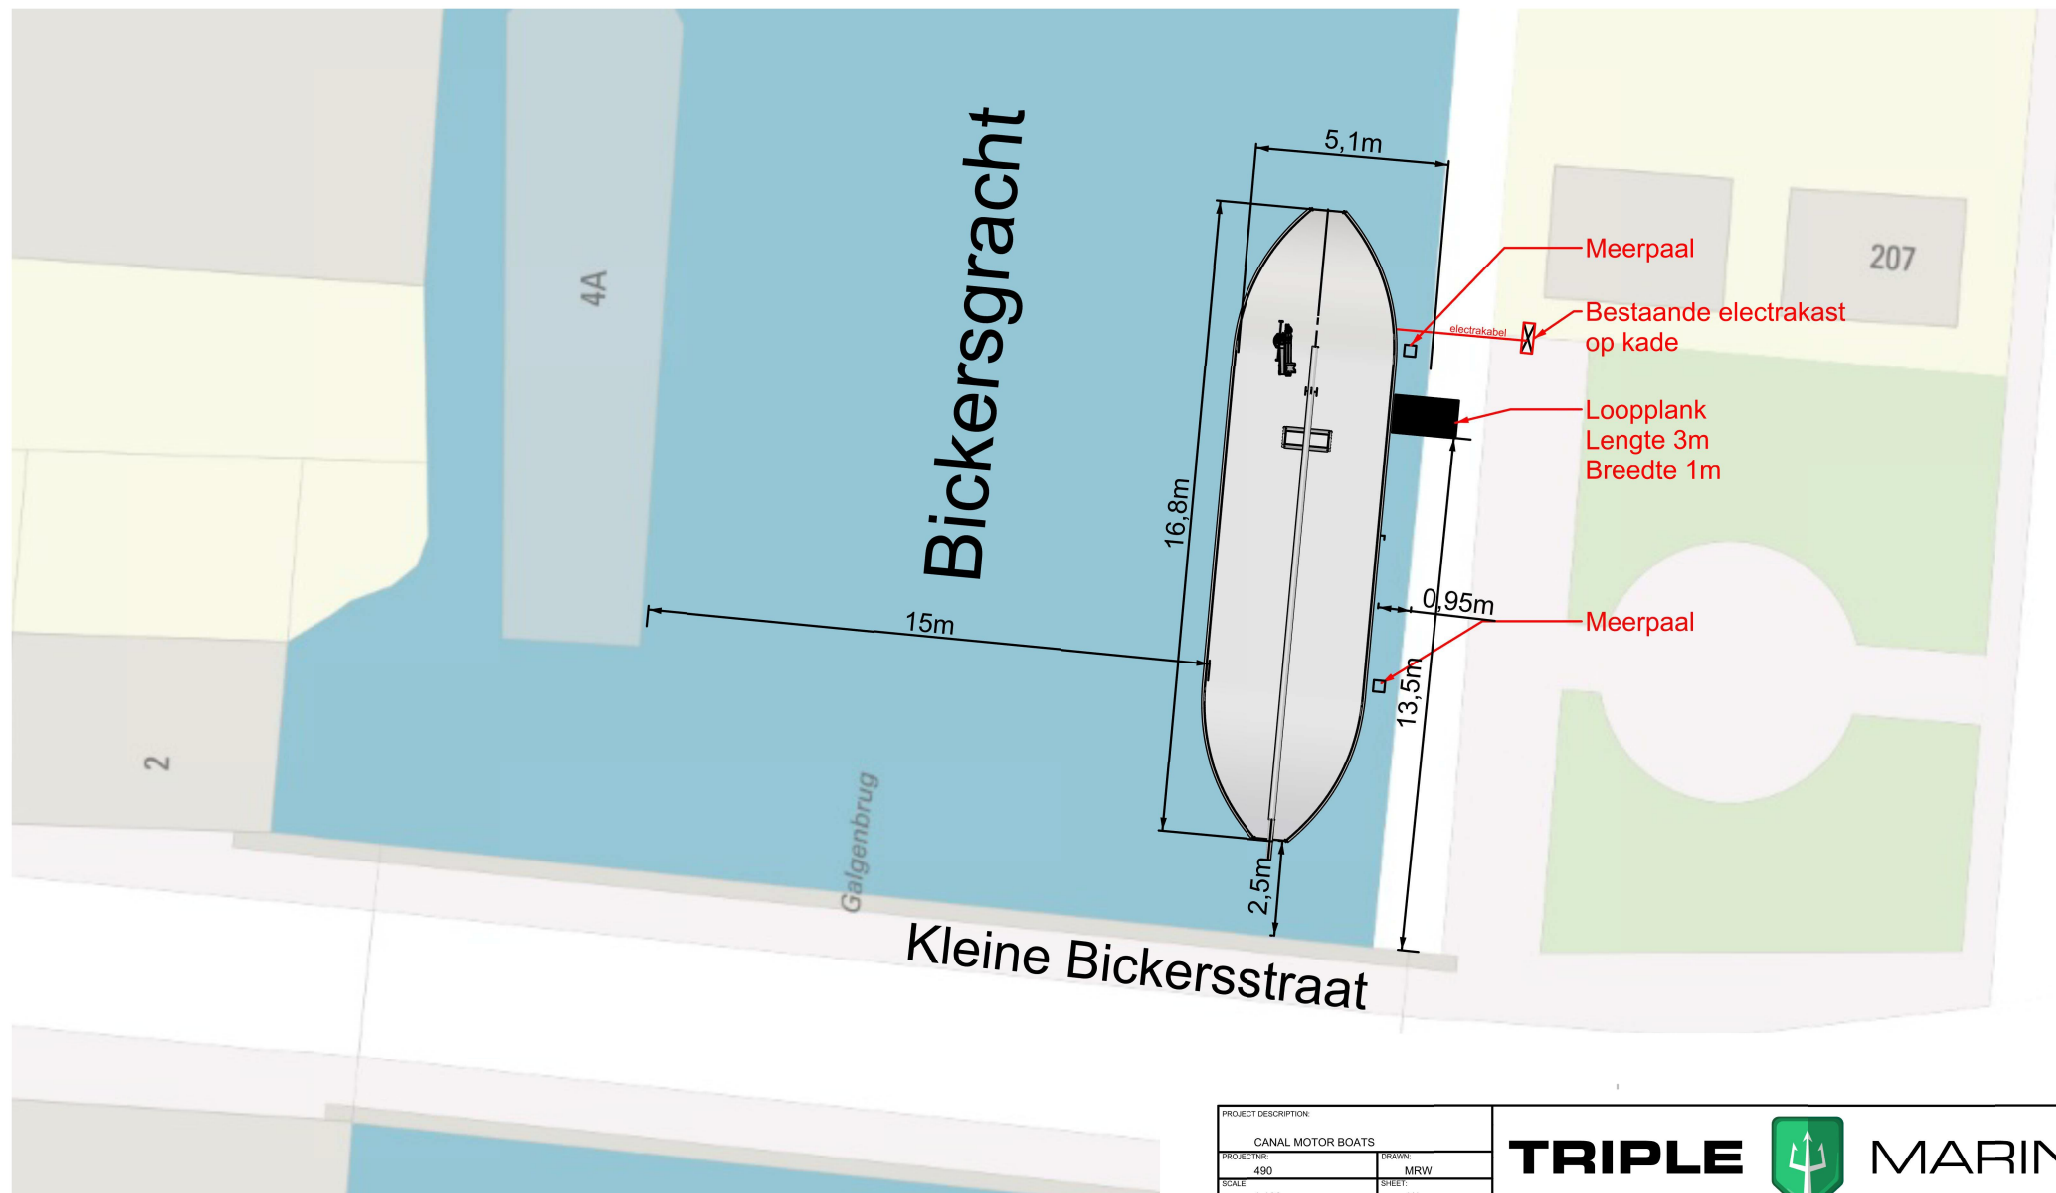

PROJECT DESCRIPTION		TRIPLE  MARINE	
CANAL MOTOR BOATS			
PROJECT NAME	490	DRAWN	MRW
SCALE	1:100	SHEET	1/1
DATE	4-07-2018		
DRAWING NO.	490-100		
DRAWING NAME	WESTERDOK SITUATIE SCHETS A2		
THE COPYRIGHT OF THIS DRAWING IS THE PROPERTY OF TRIPLE MARINE AND MAY NOT BE REPRODUCED WITHOUT WRITTEN PERMISSION			

ENGINEERING - CONSULTANCY
NAVAL ARCHITECTURE