

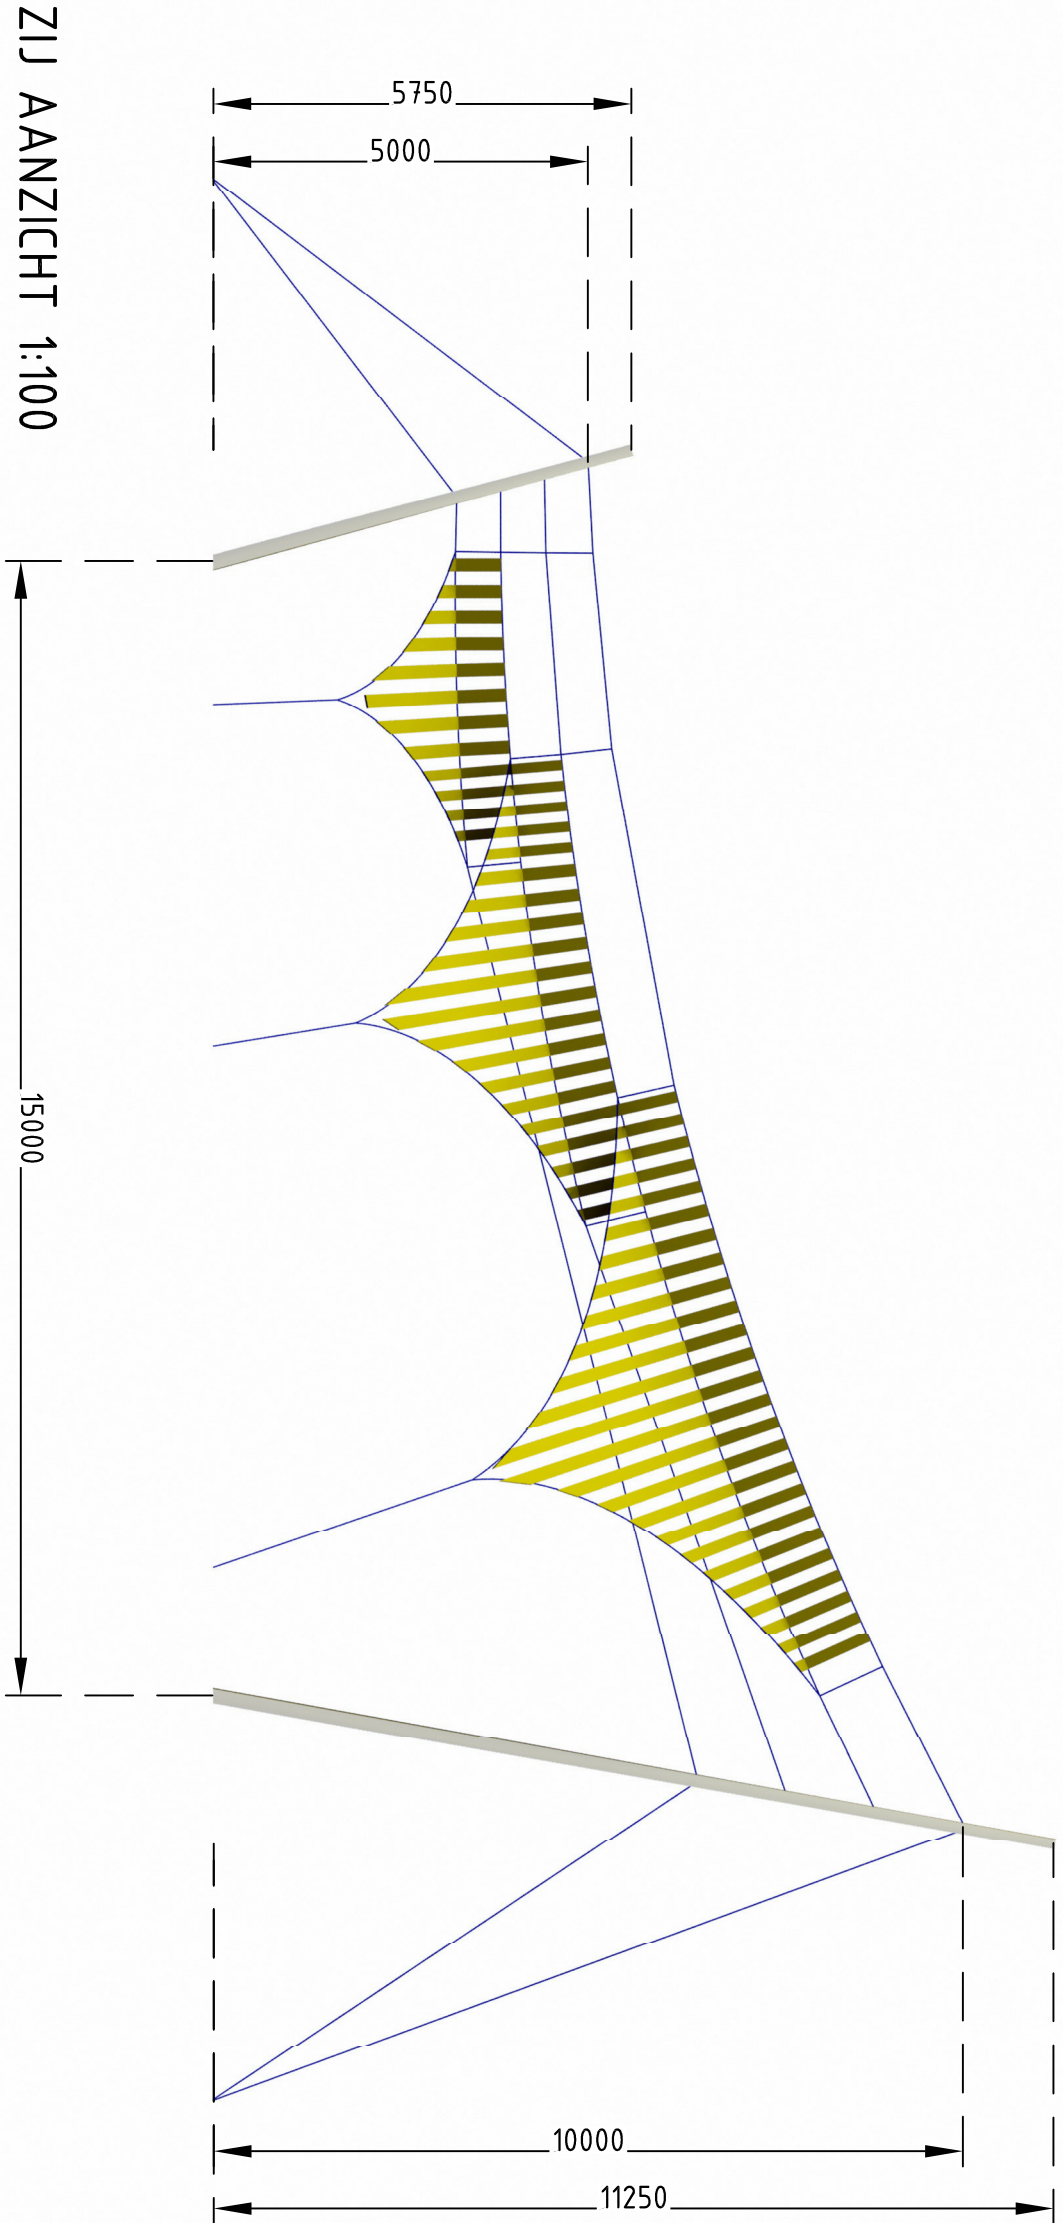


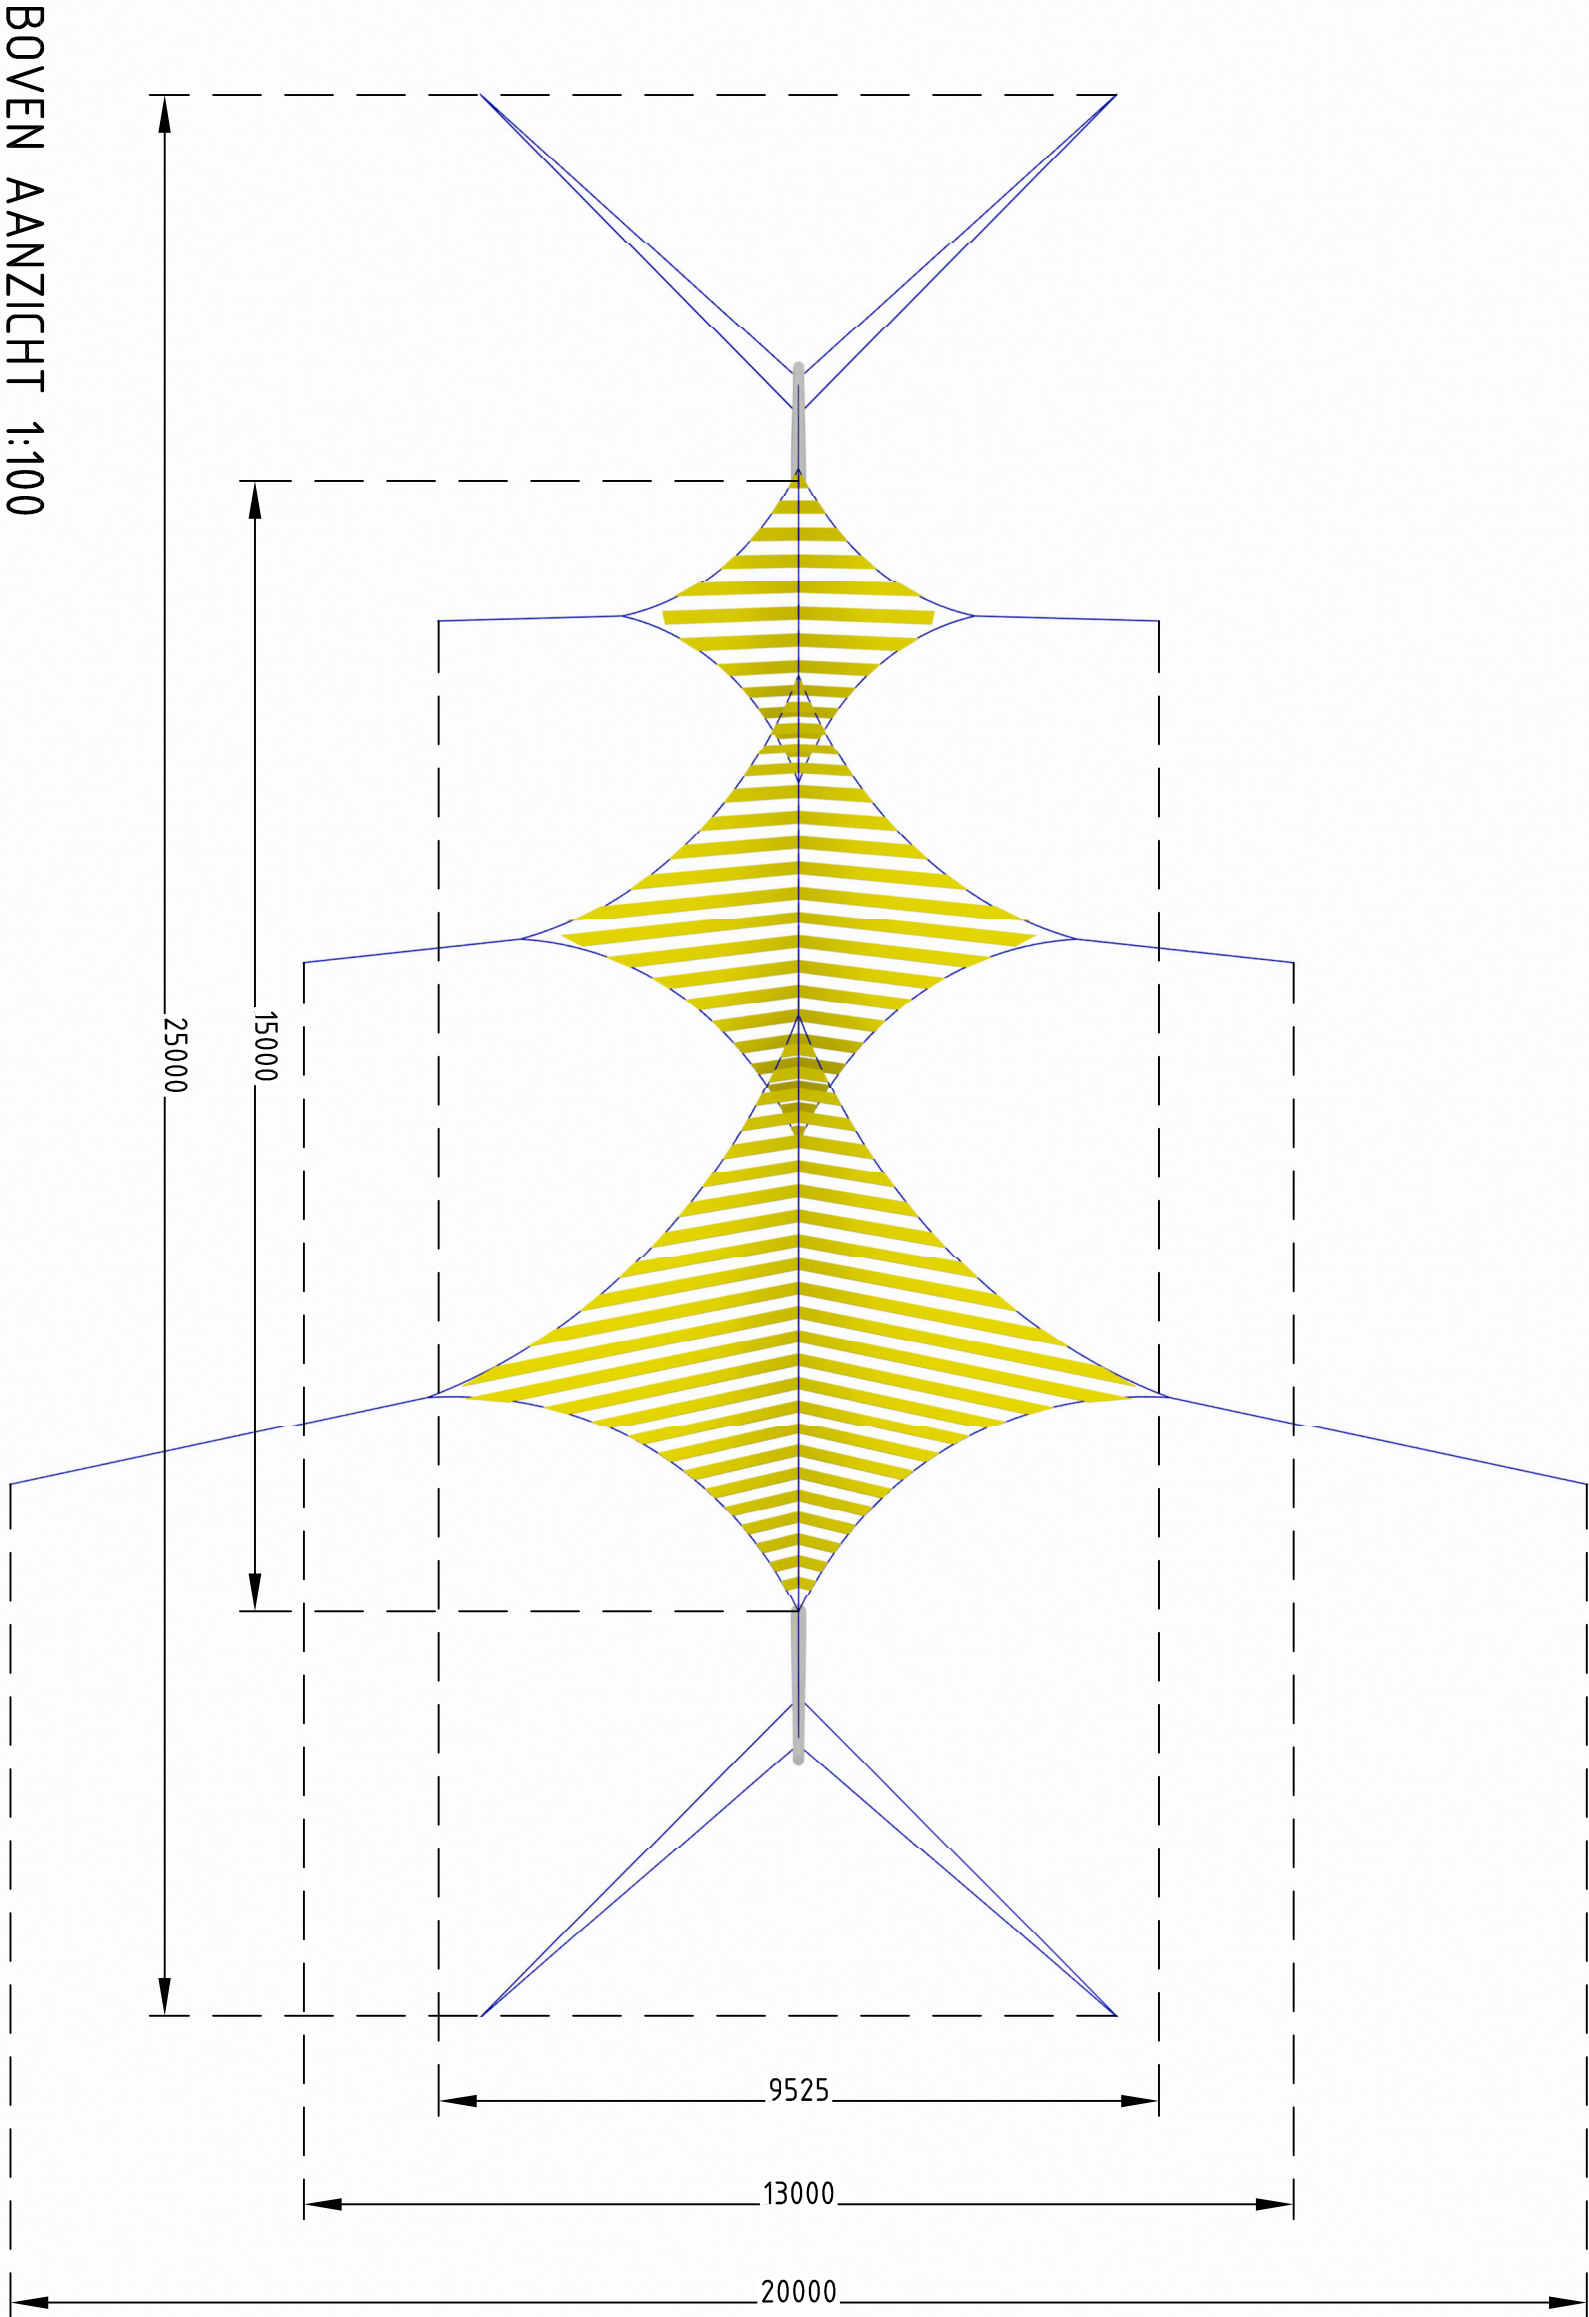

SITUATIE AMSTERDAM ZUIDOOST

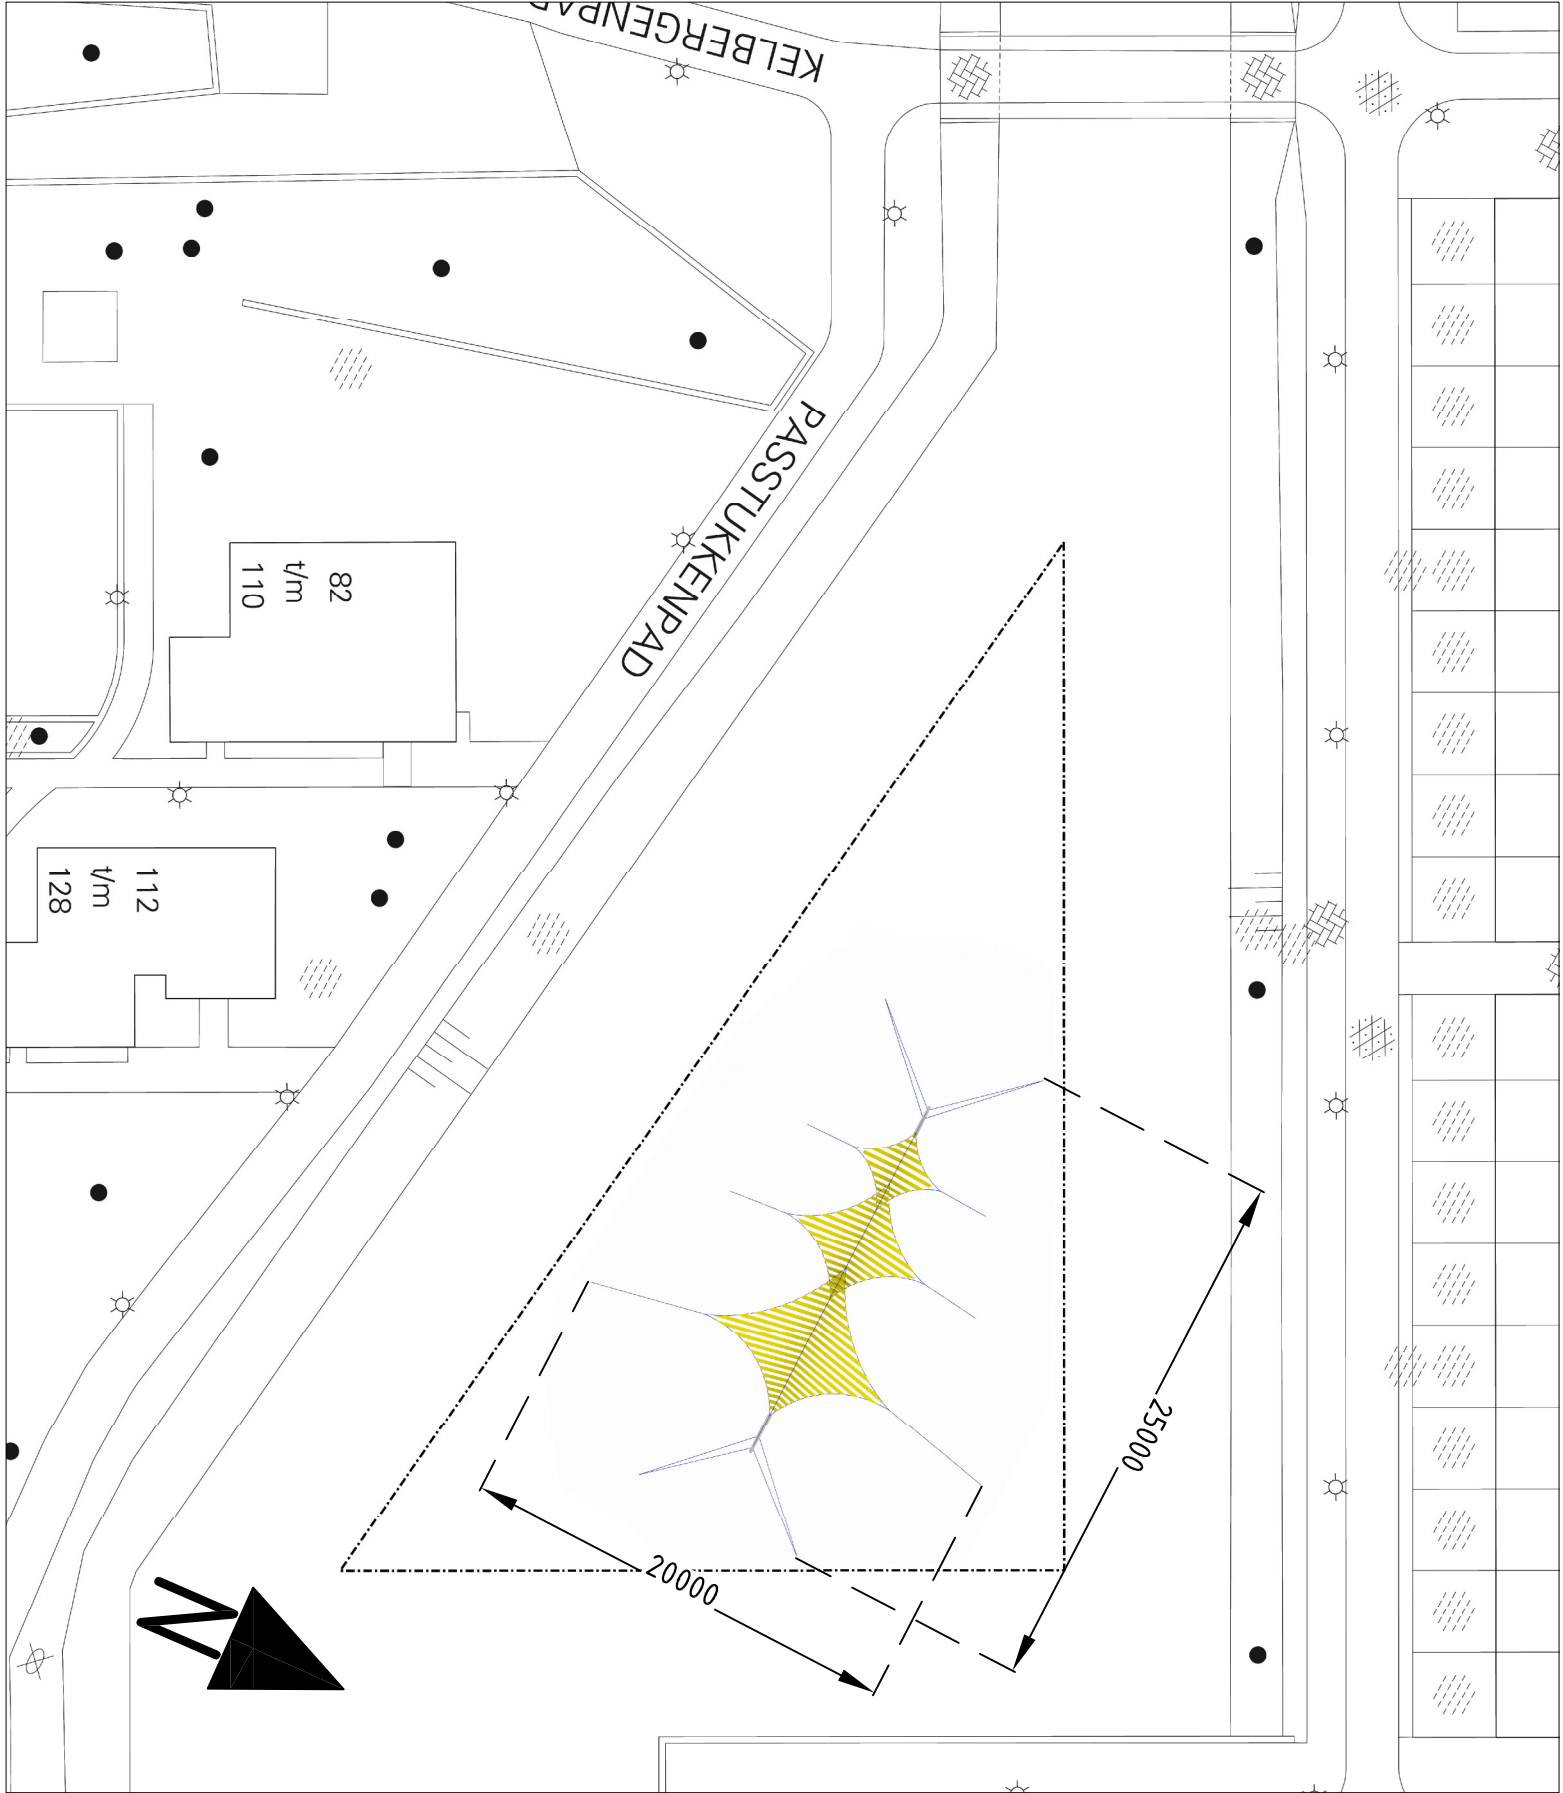

SITUATIE 1:500

001		06821		A-05.07.2013 B-01.11.2013	
project no		scale		date	
001		A2 SCALE		A-05.07.2013 B-01.11.2013	
06821		SCALE			
drawn by		RG			
title		project		date	
OVERZICHT		YELLOW_WINGS		A-05.07.2013 B-01.11.2013	
octatube		rotterdamseweg 200 2628 as delft the netherlands		+31 (0)5-7890000 +31 (0)5-2622300 info@octatube.nl www.octatube.nl	