


B i j l a g e :

S i t u a t i e t e k e n i n g

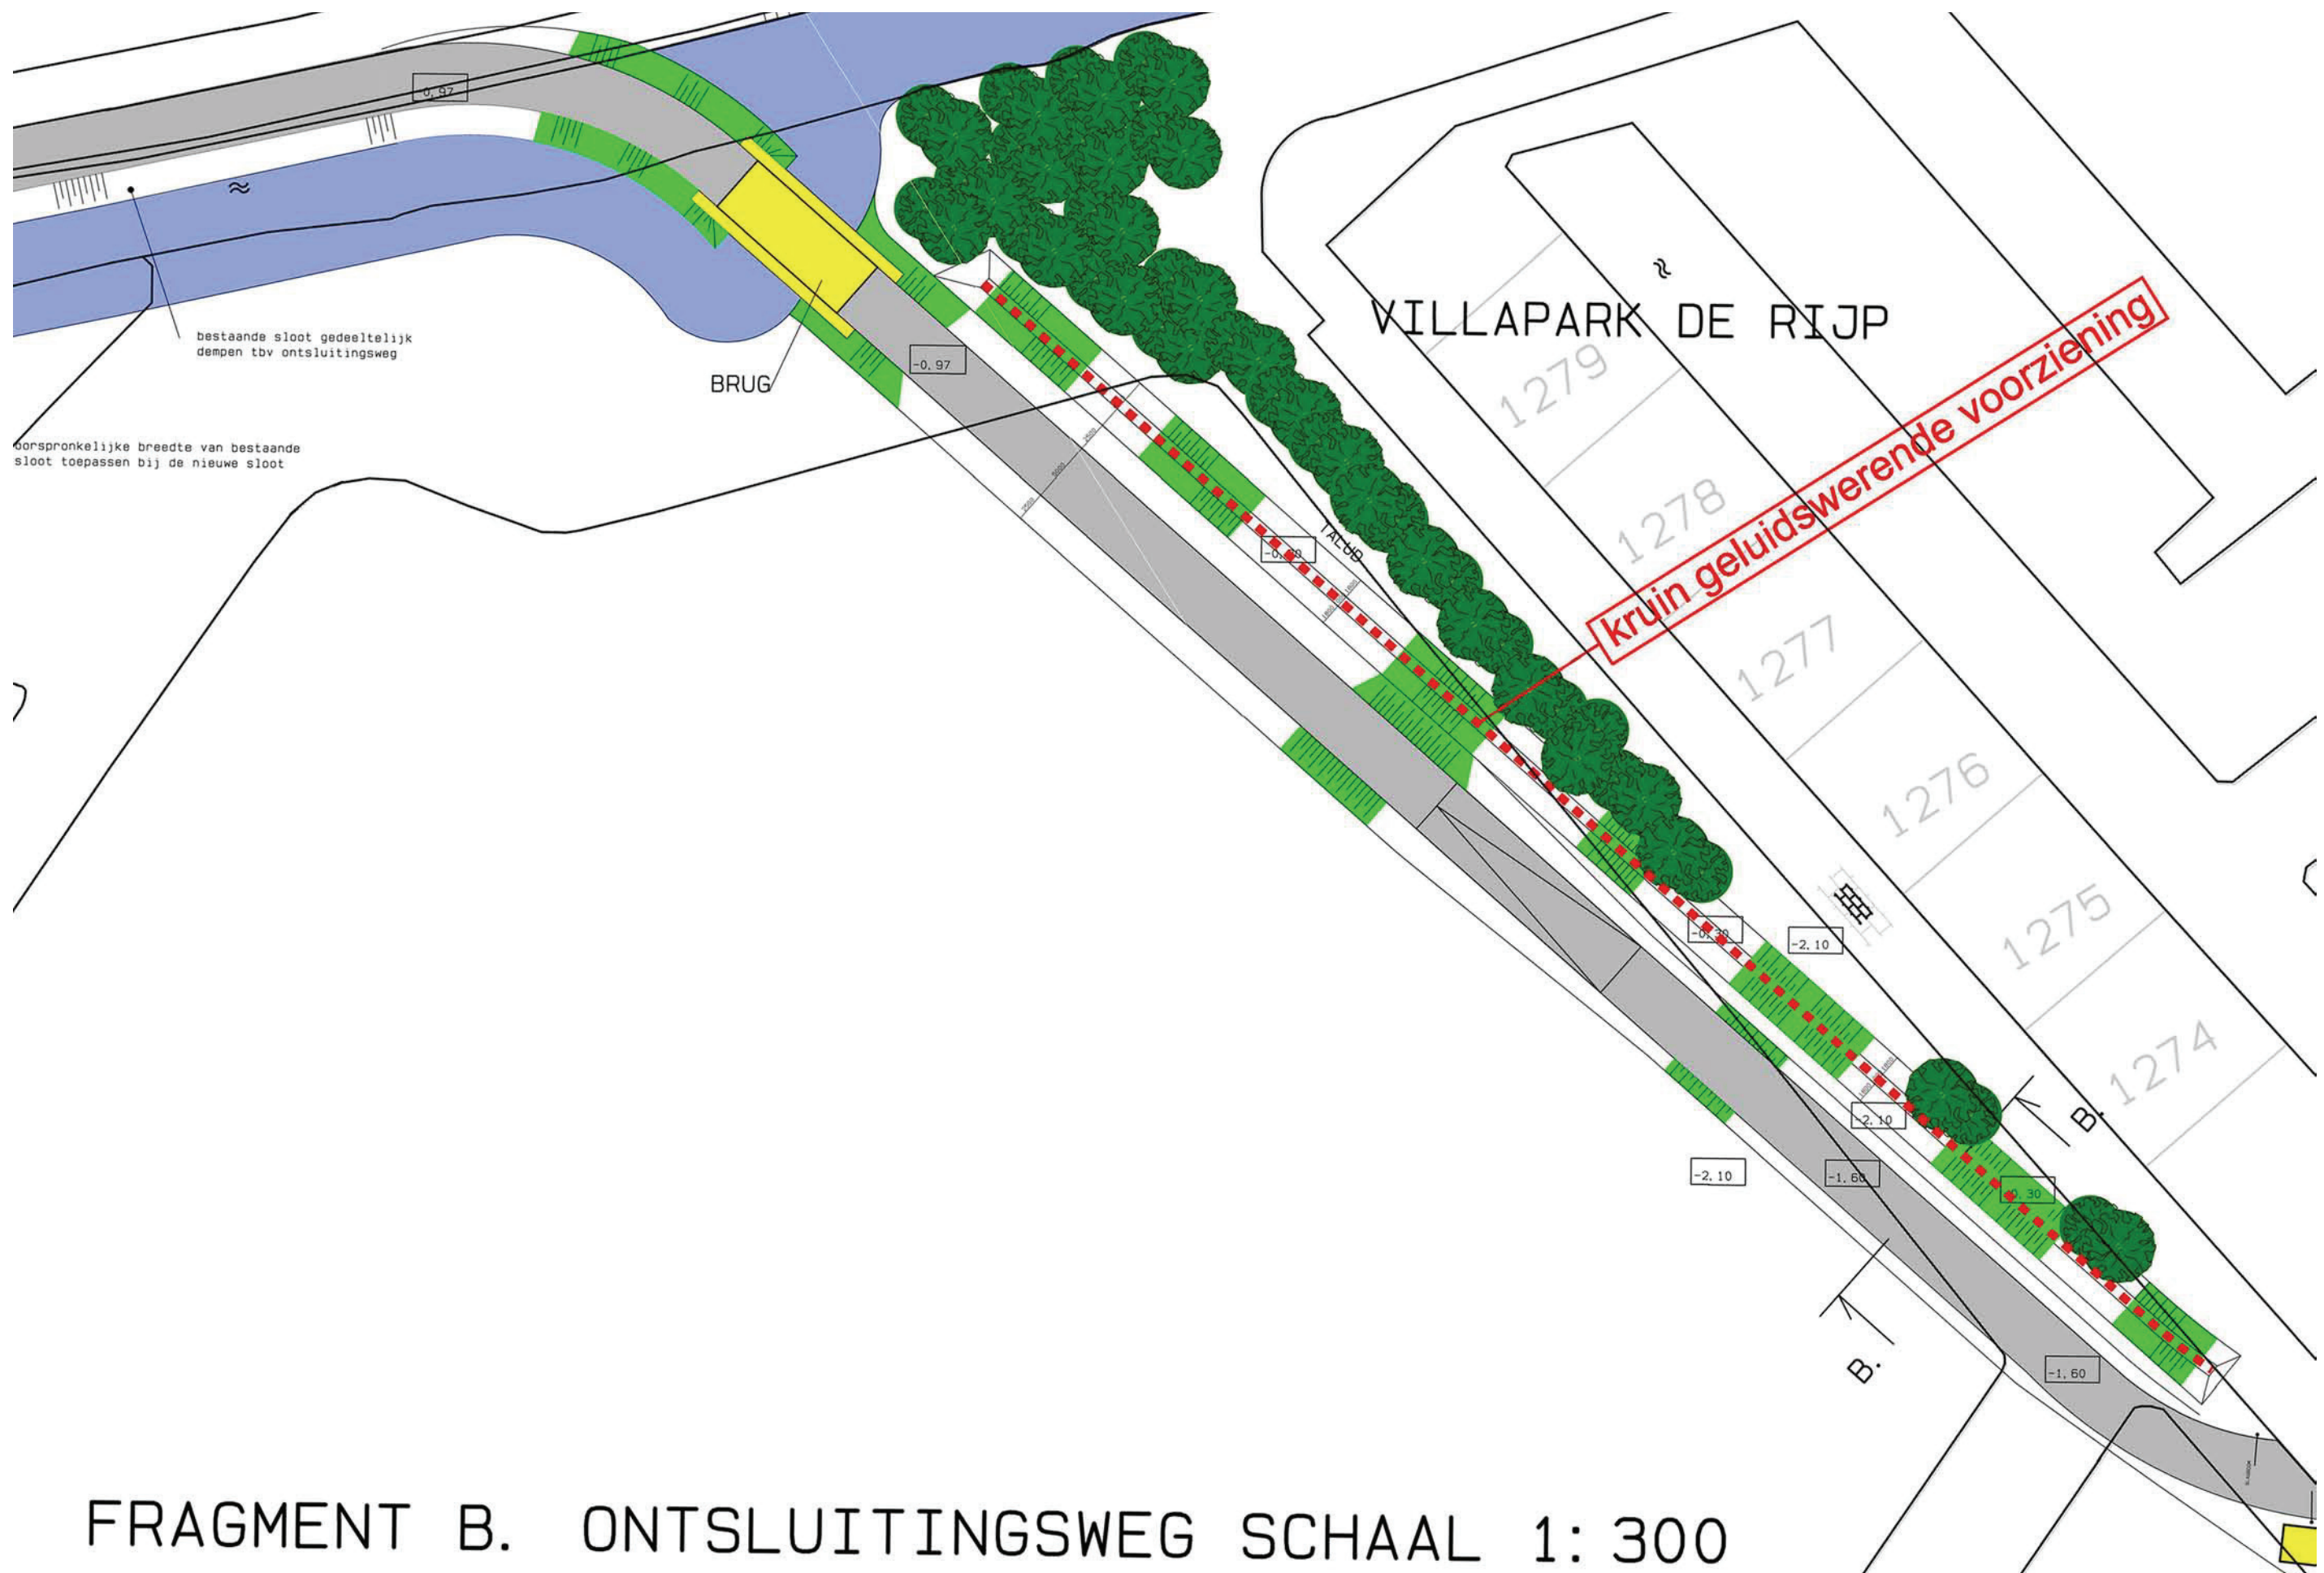

FRAGMENT B. ONTSLUITINGSWEG SCHAAL 1: 300