
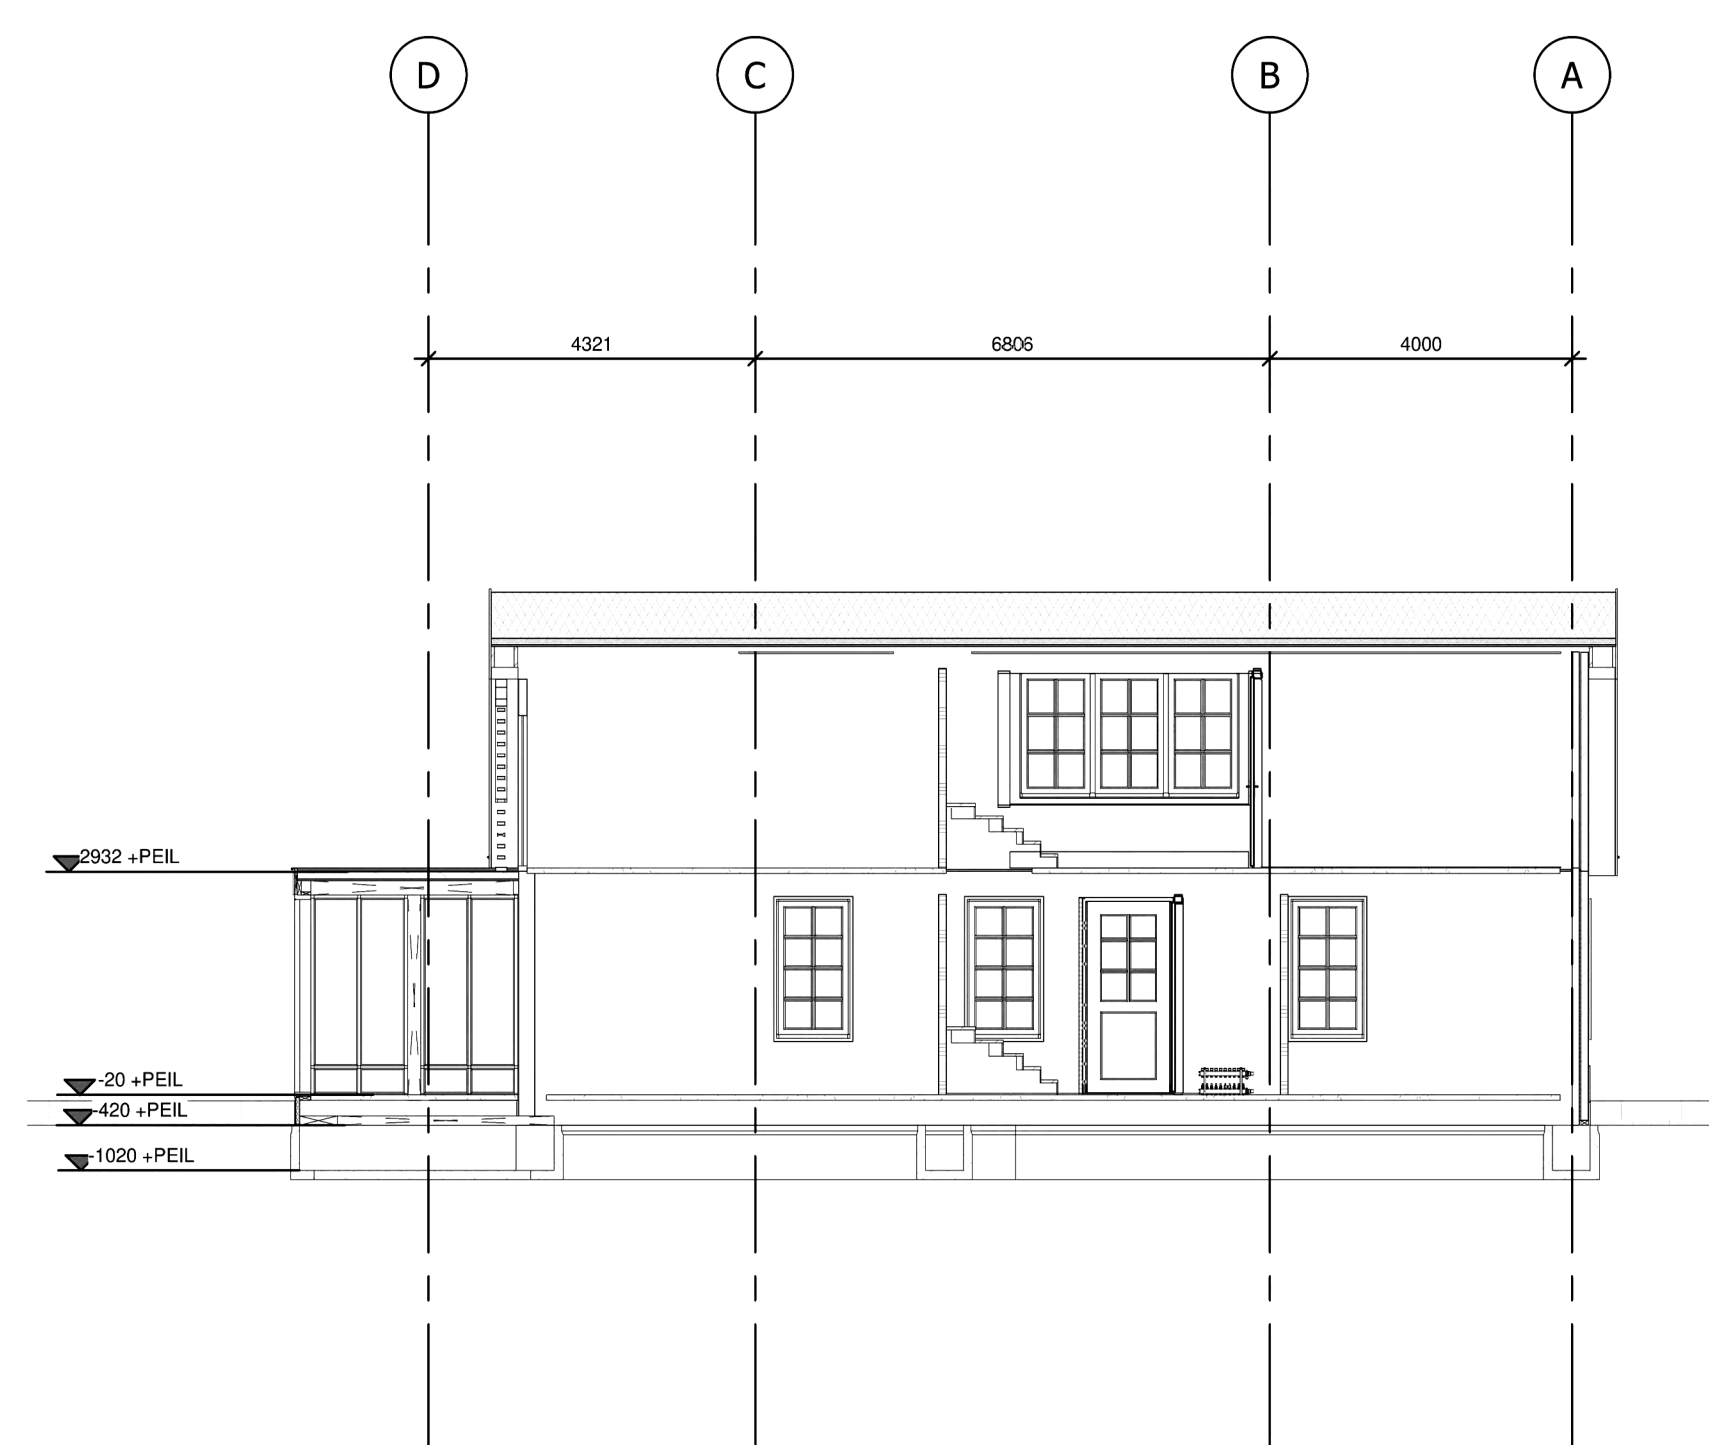
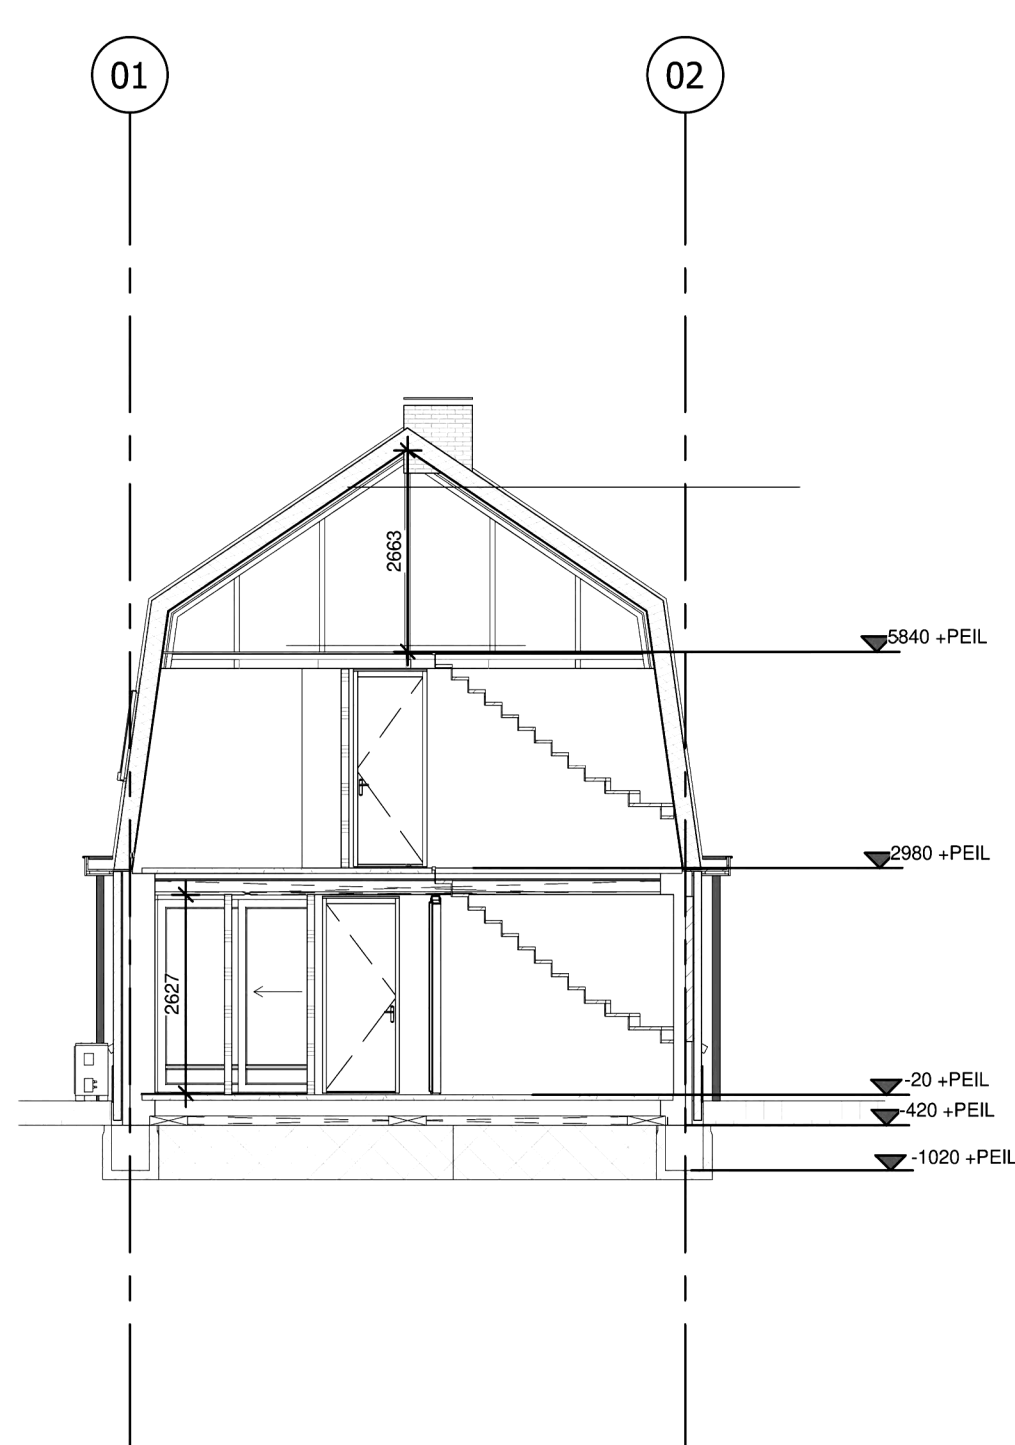
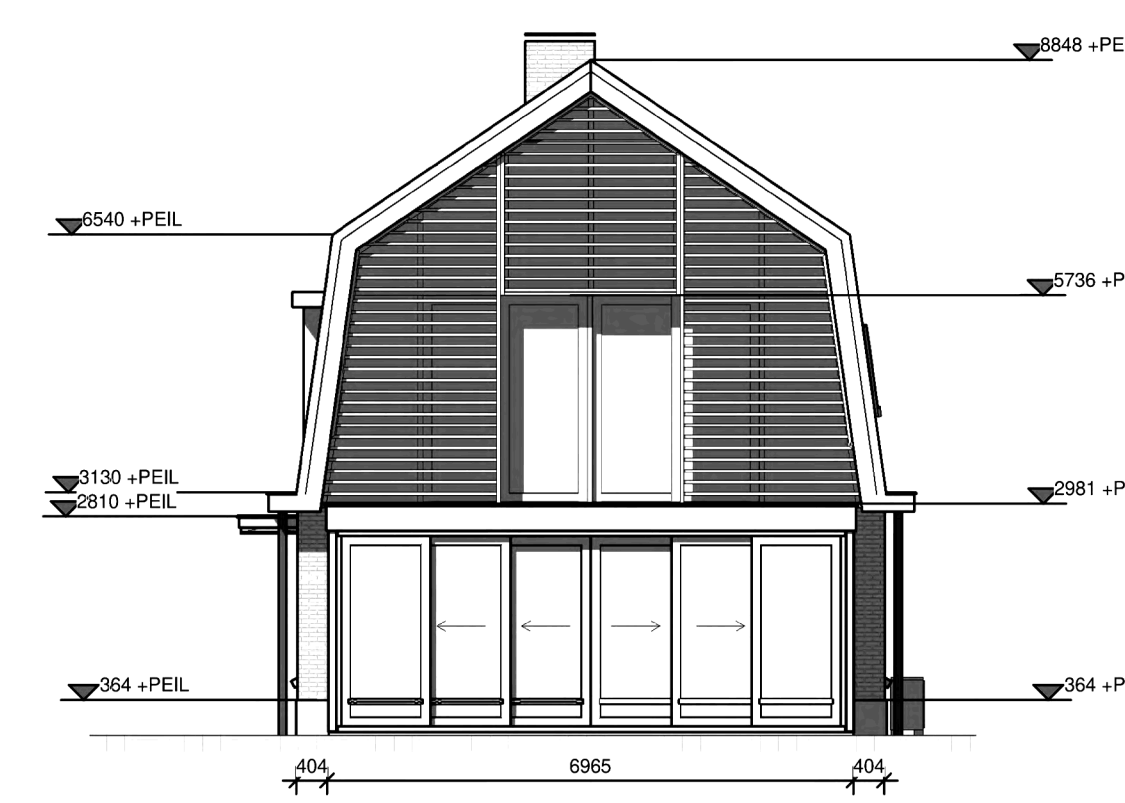
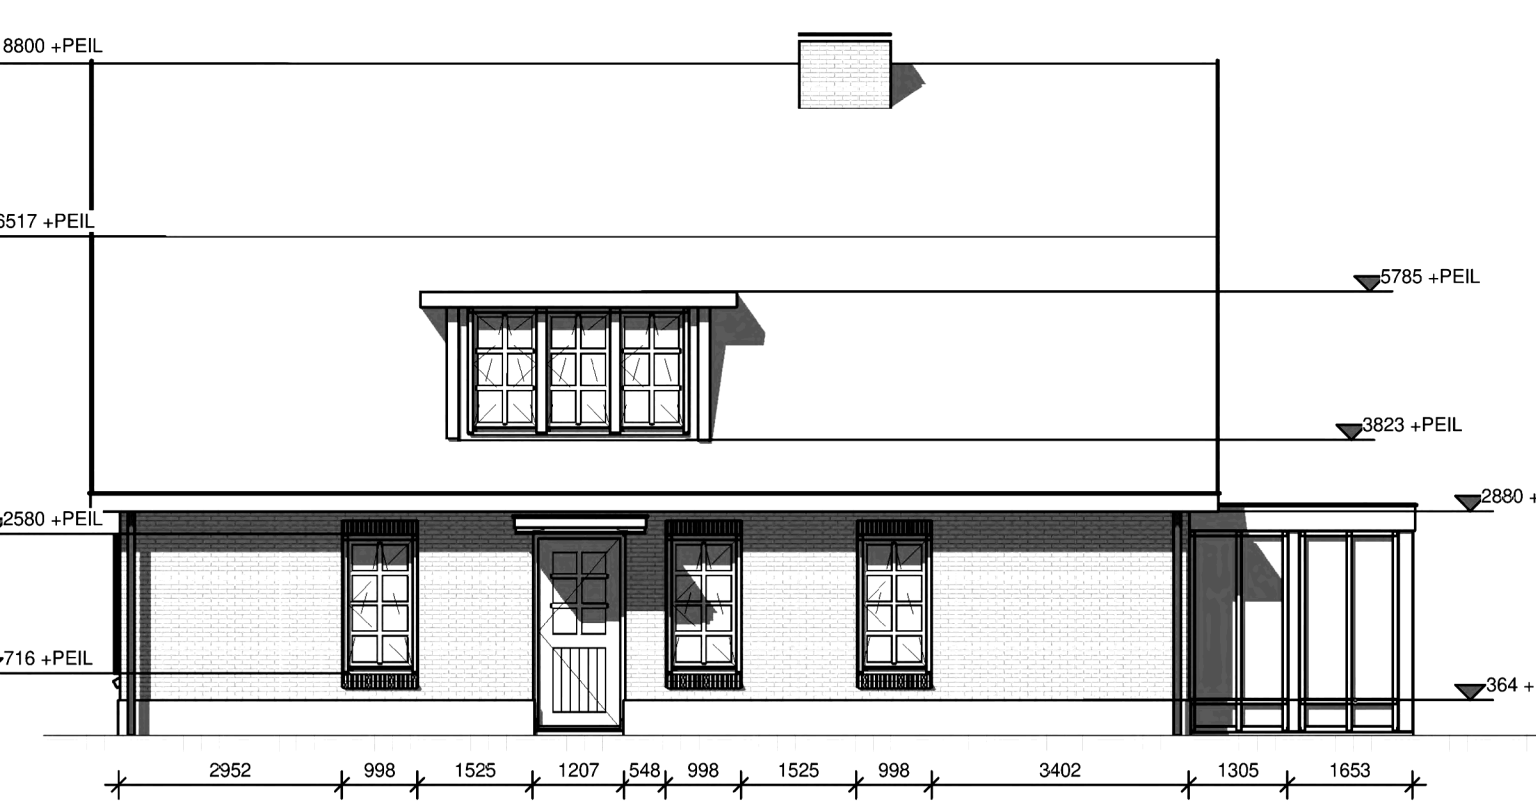
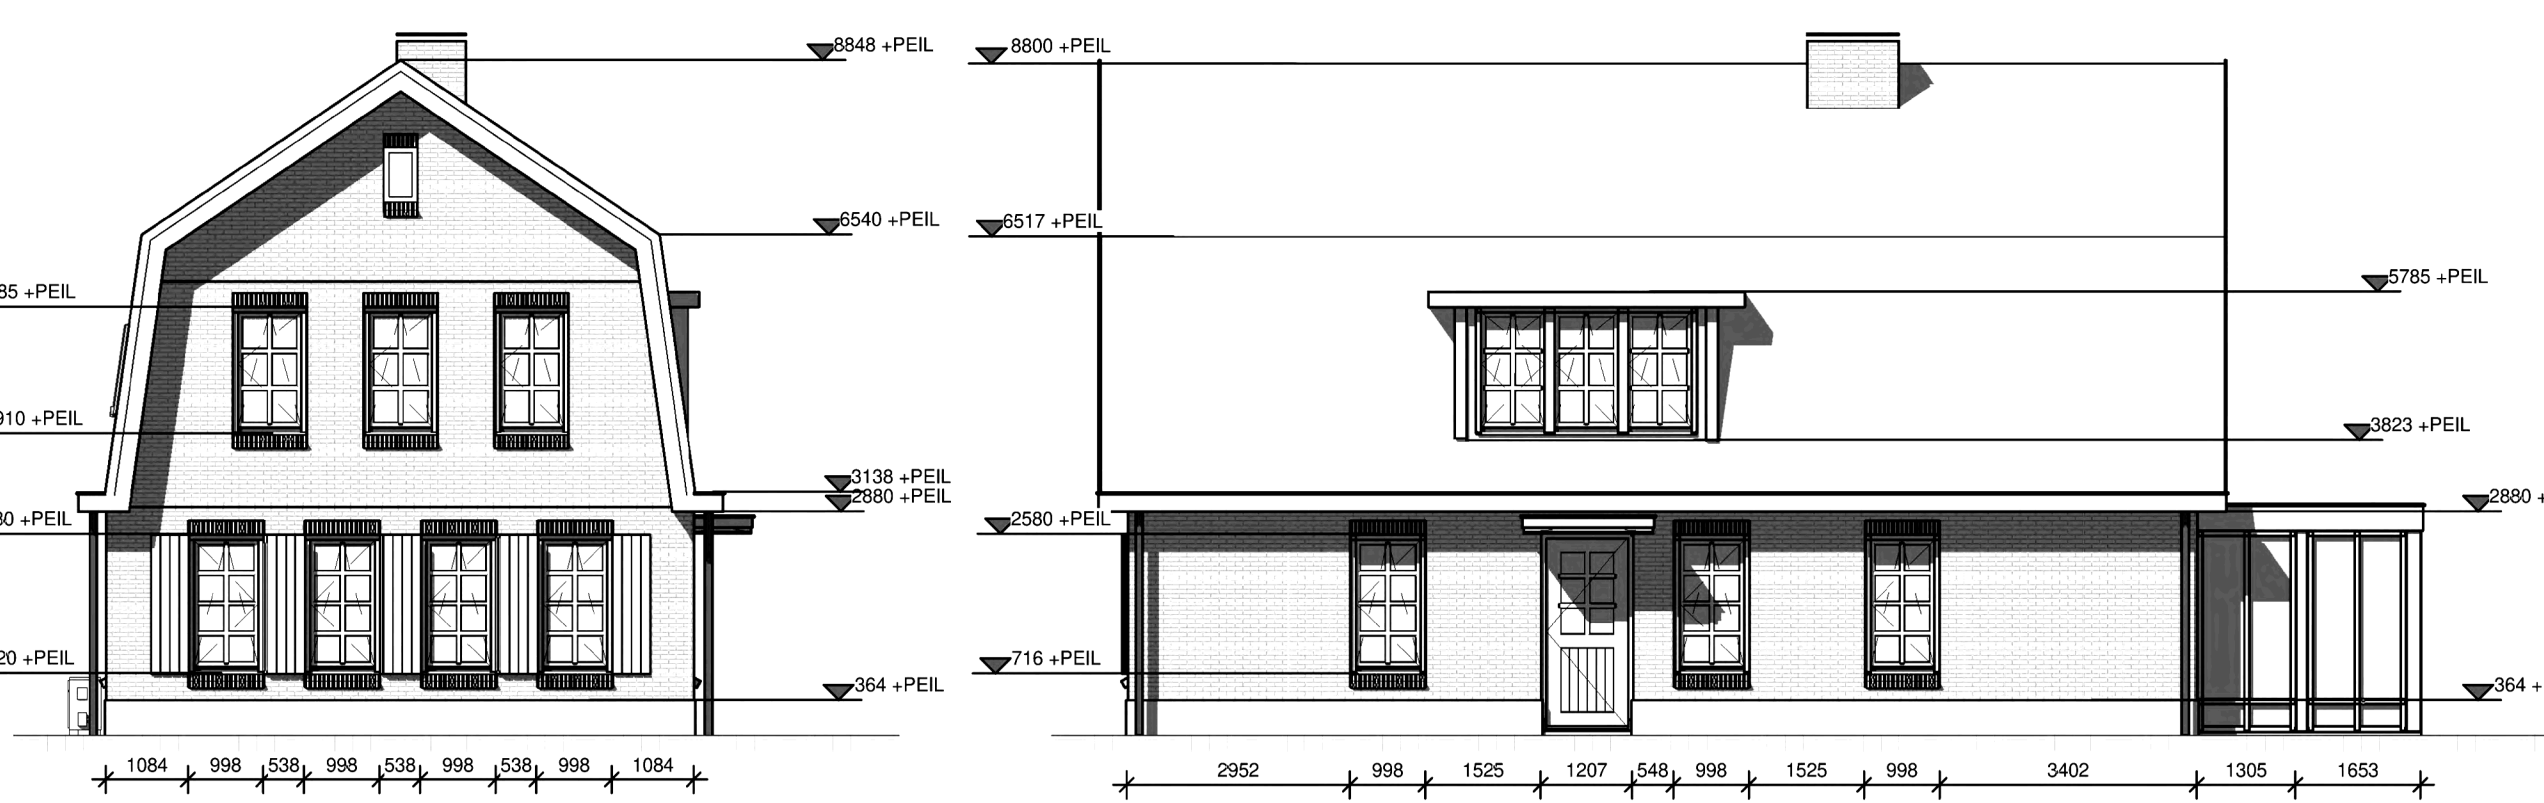
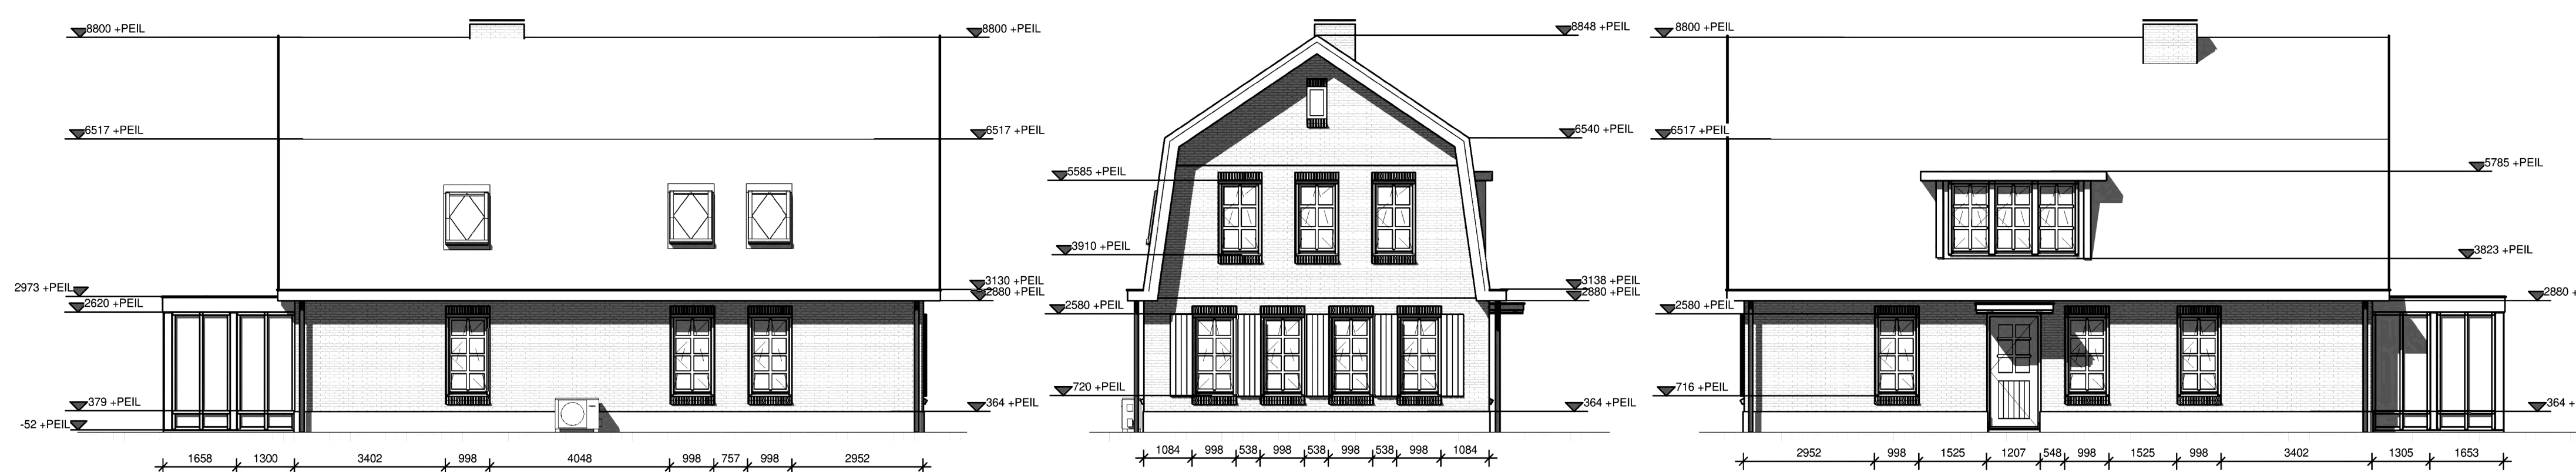
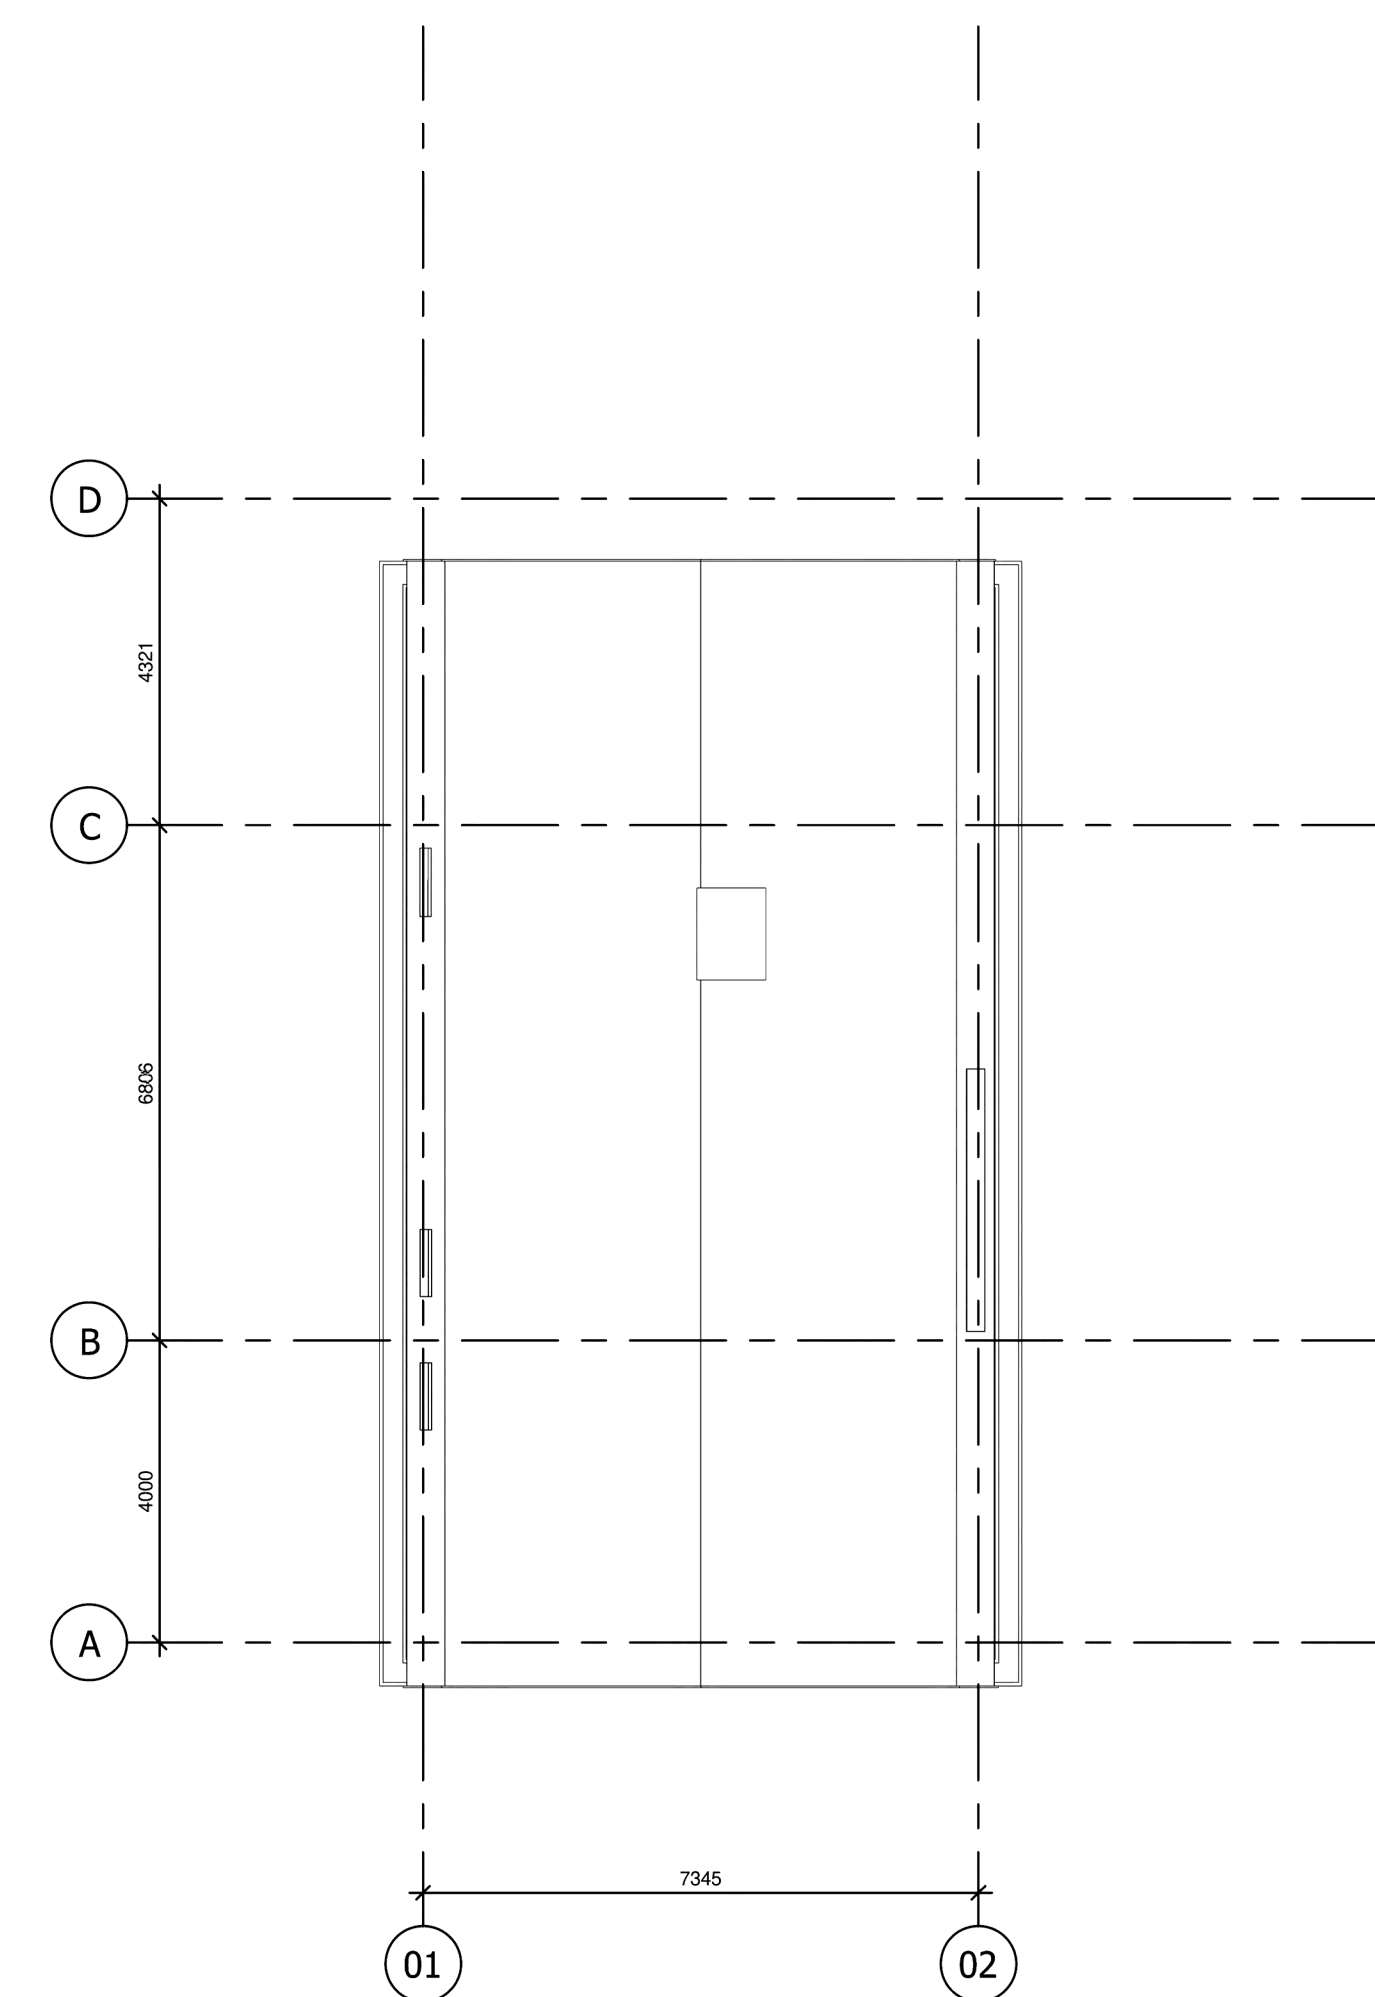
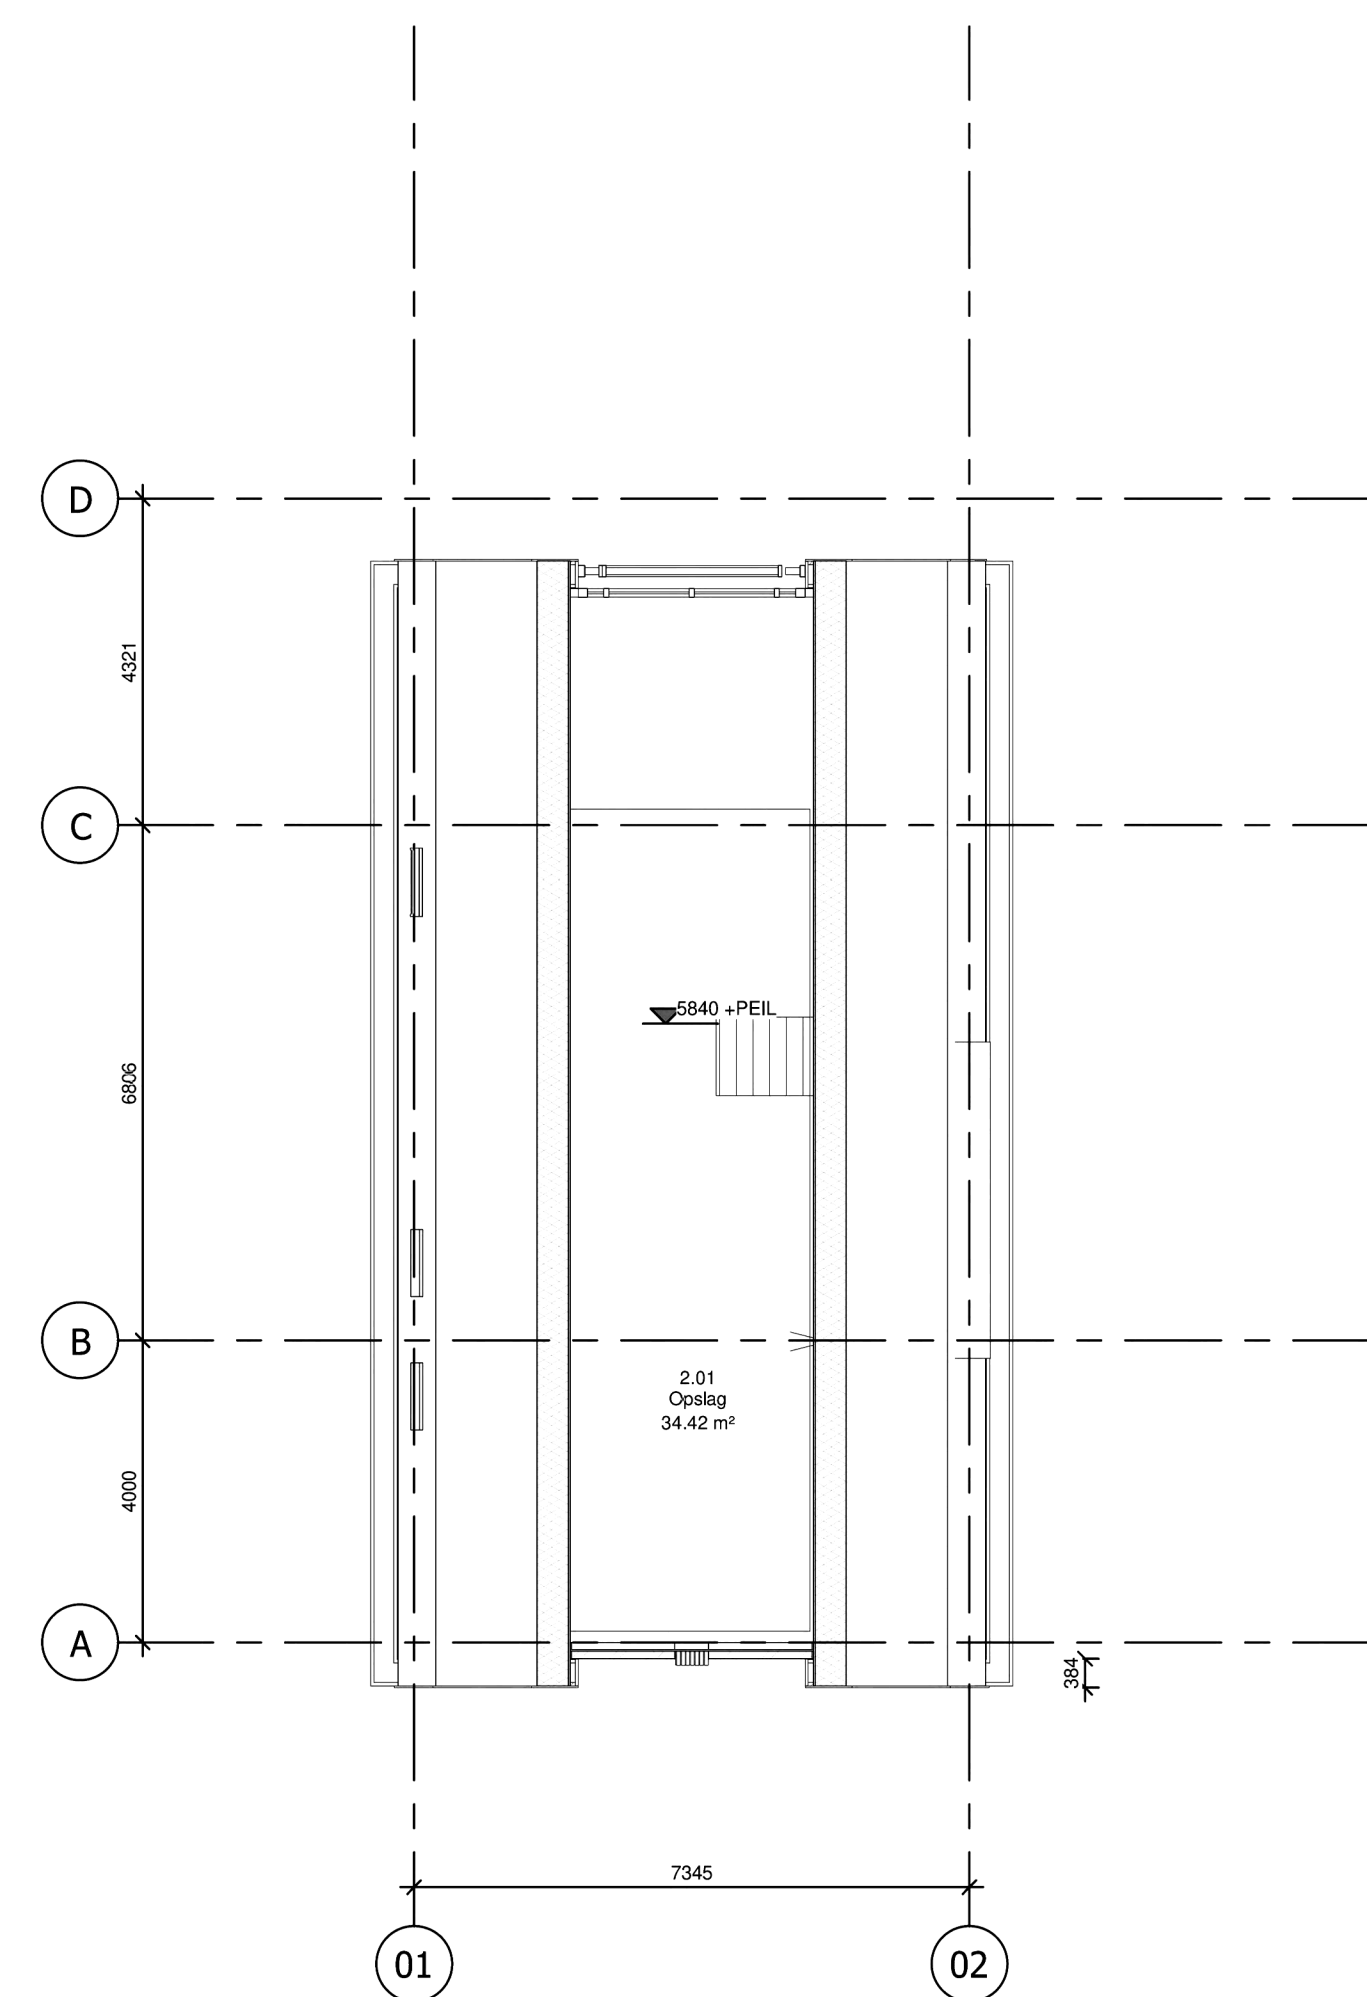
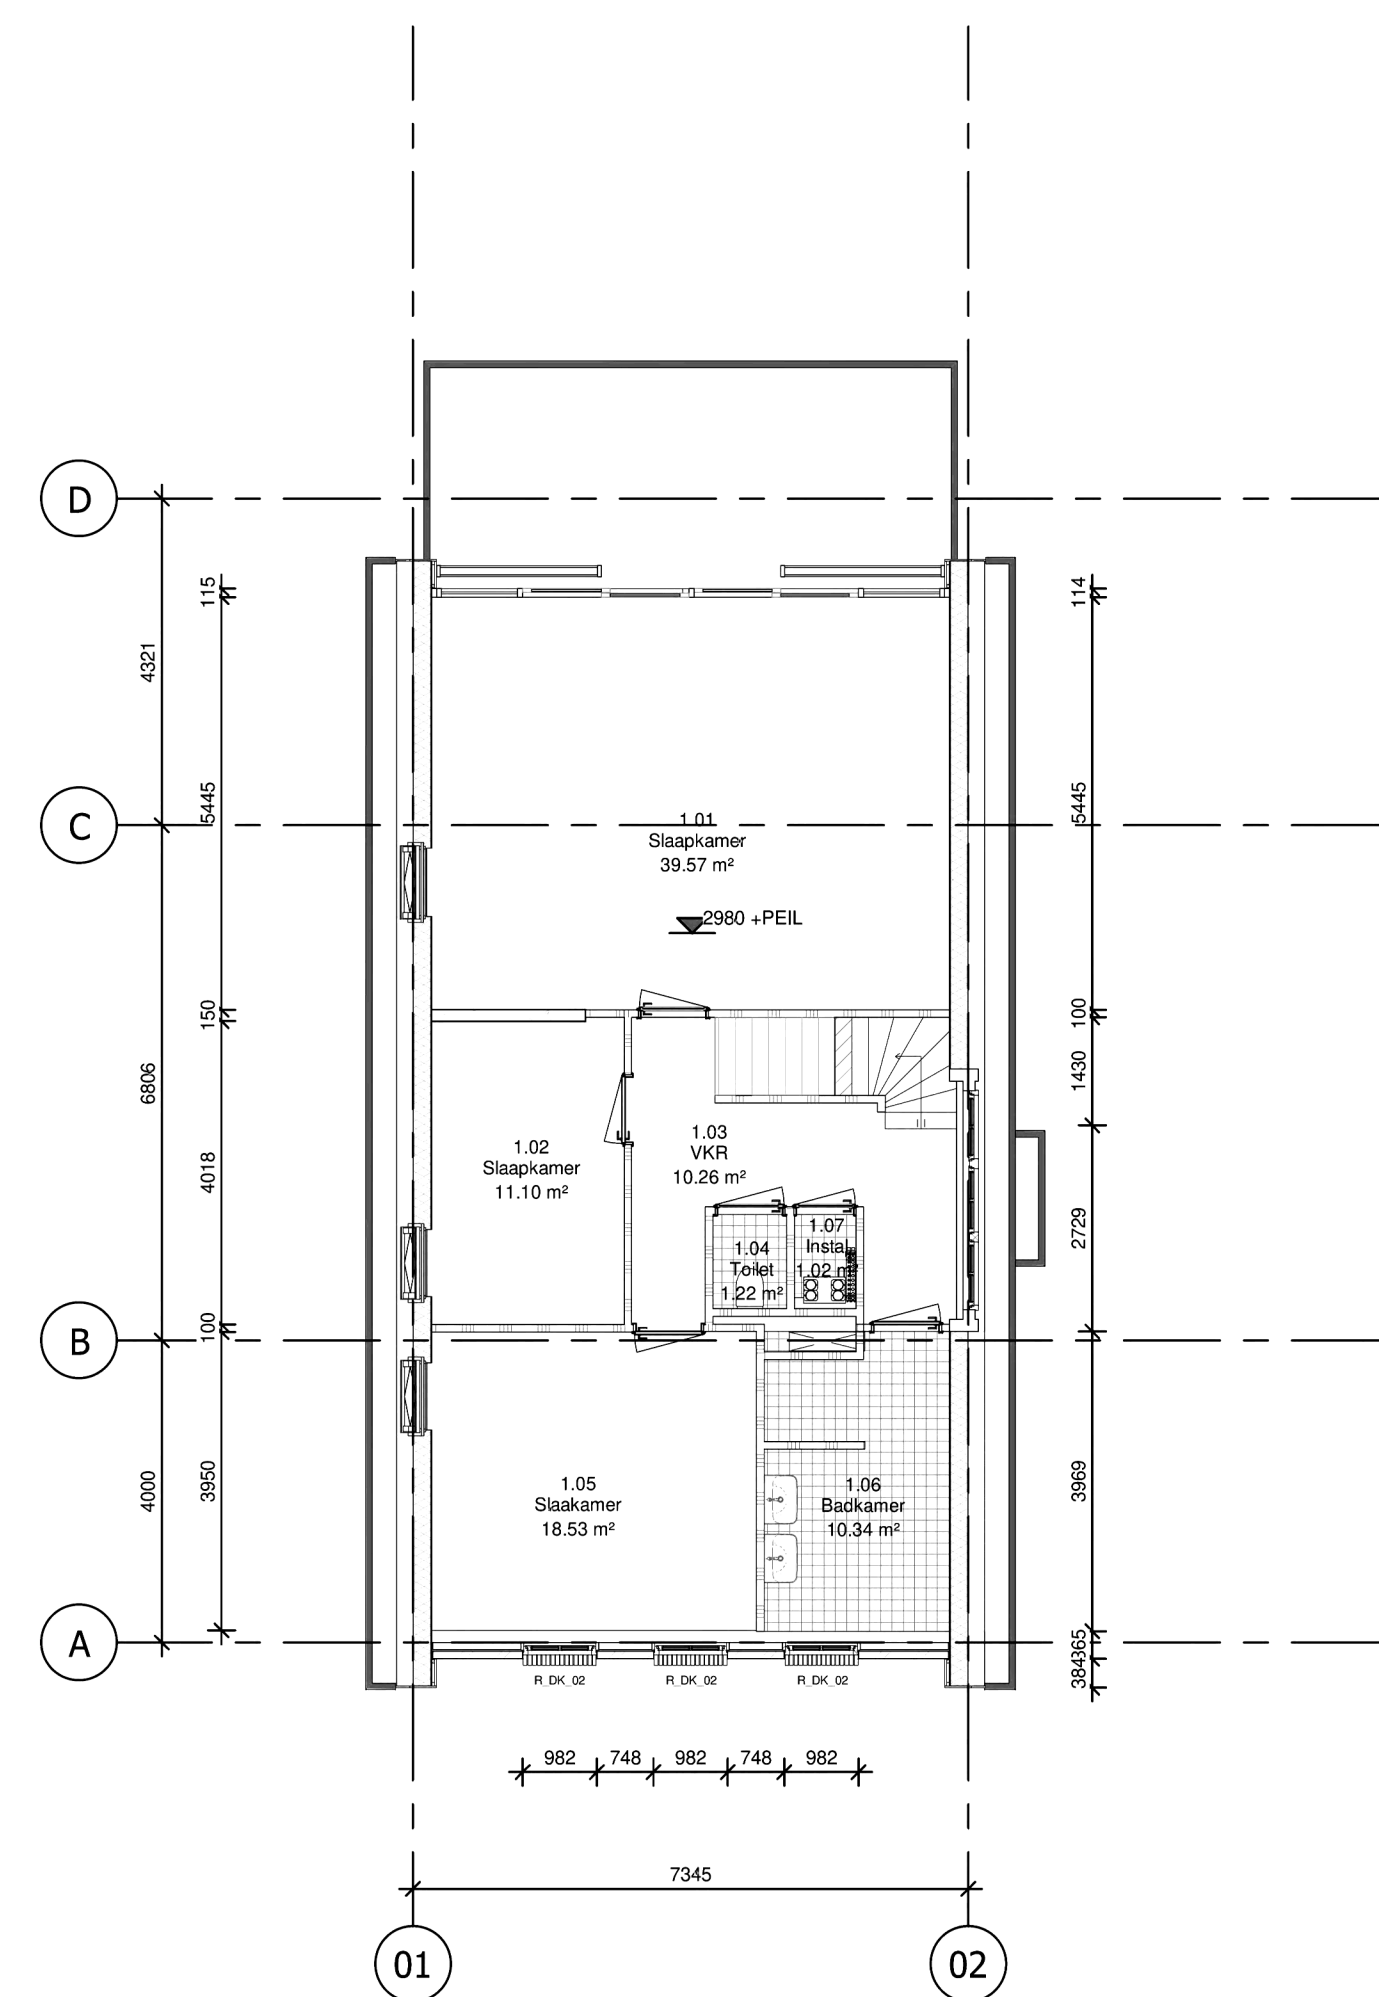
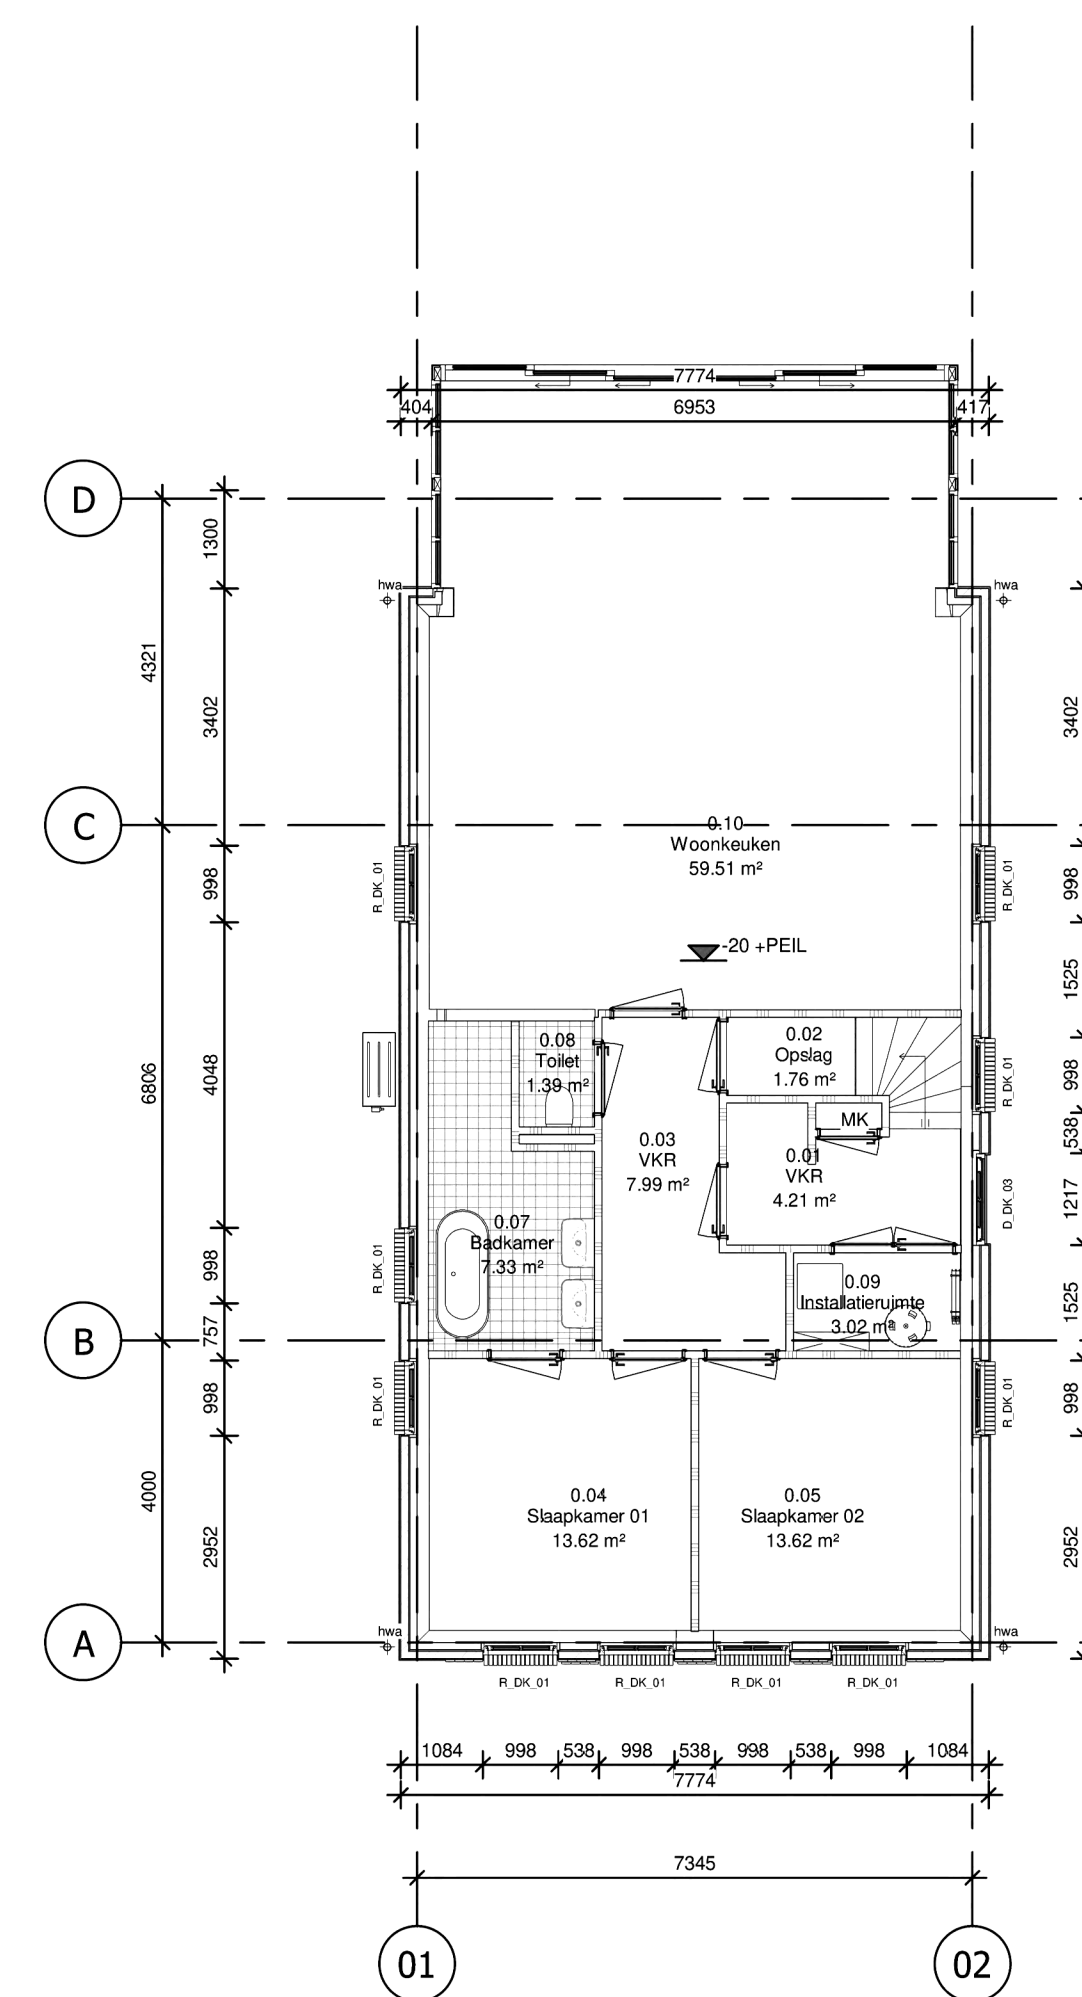


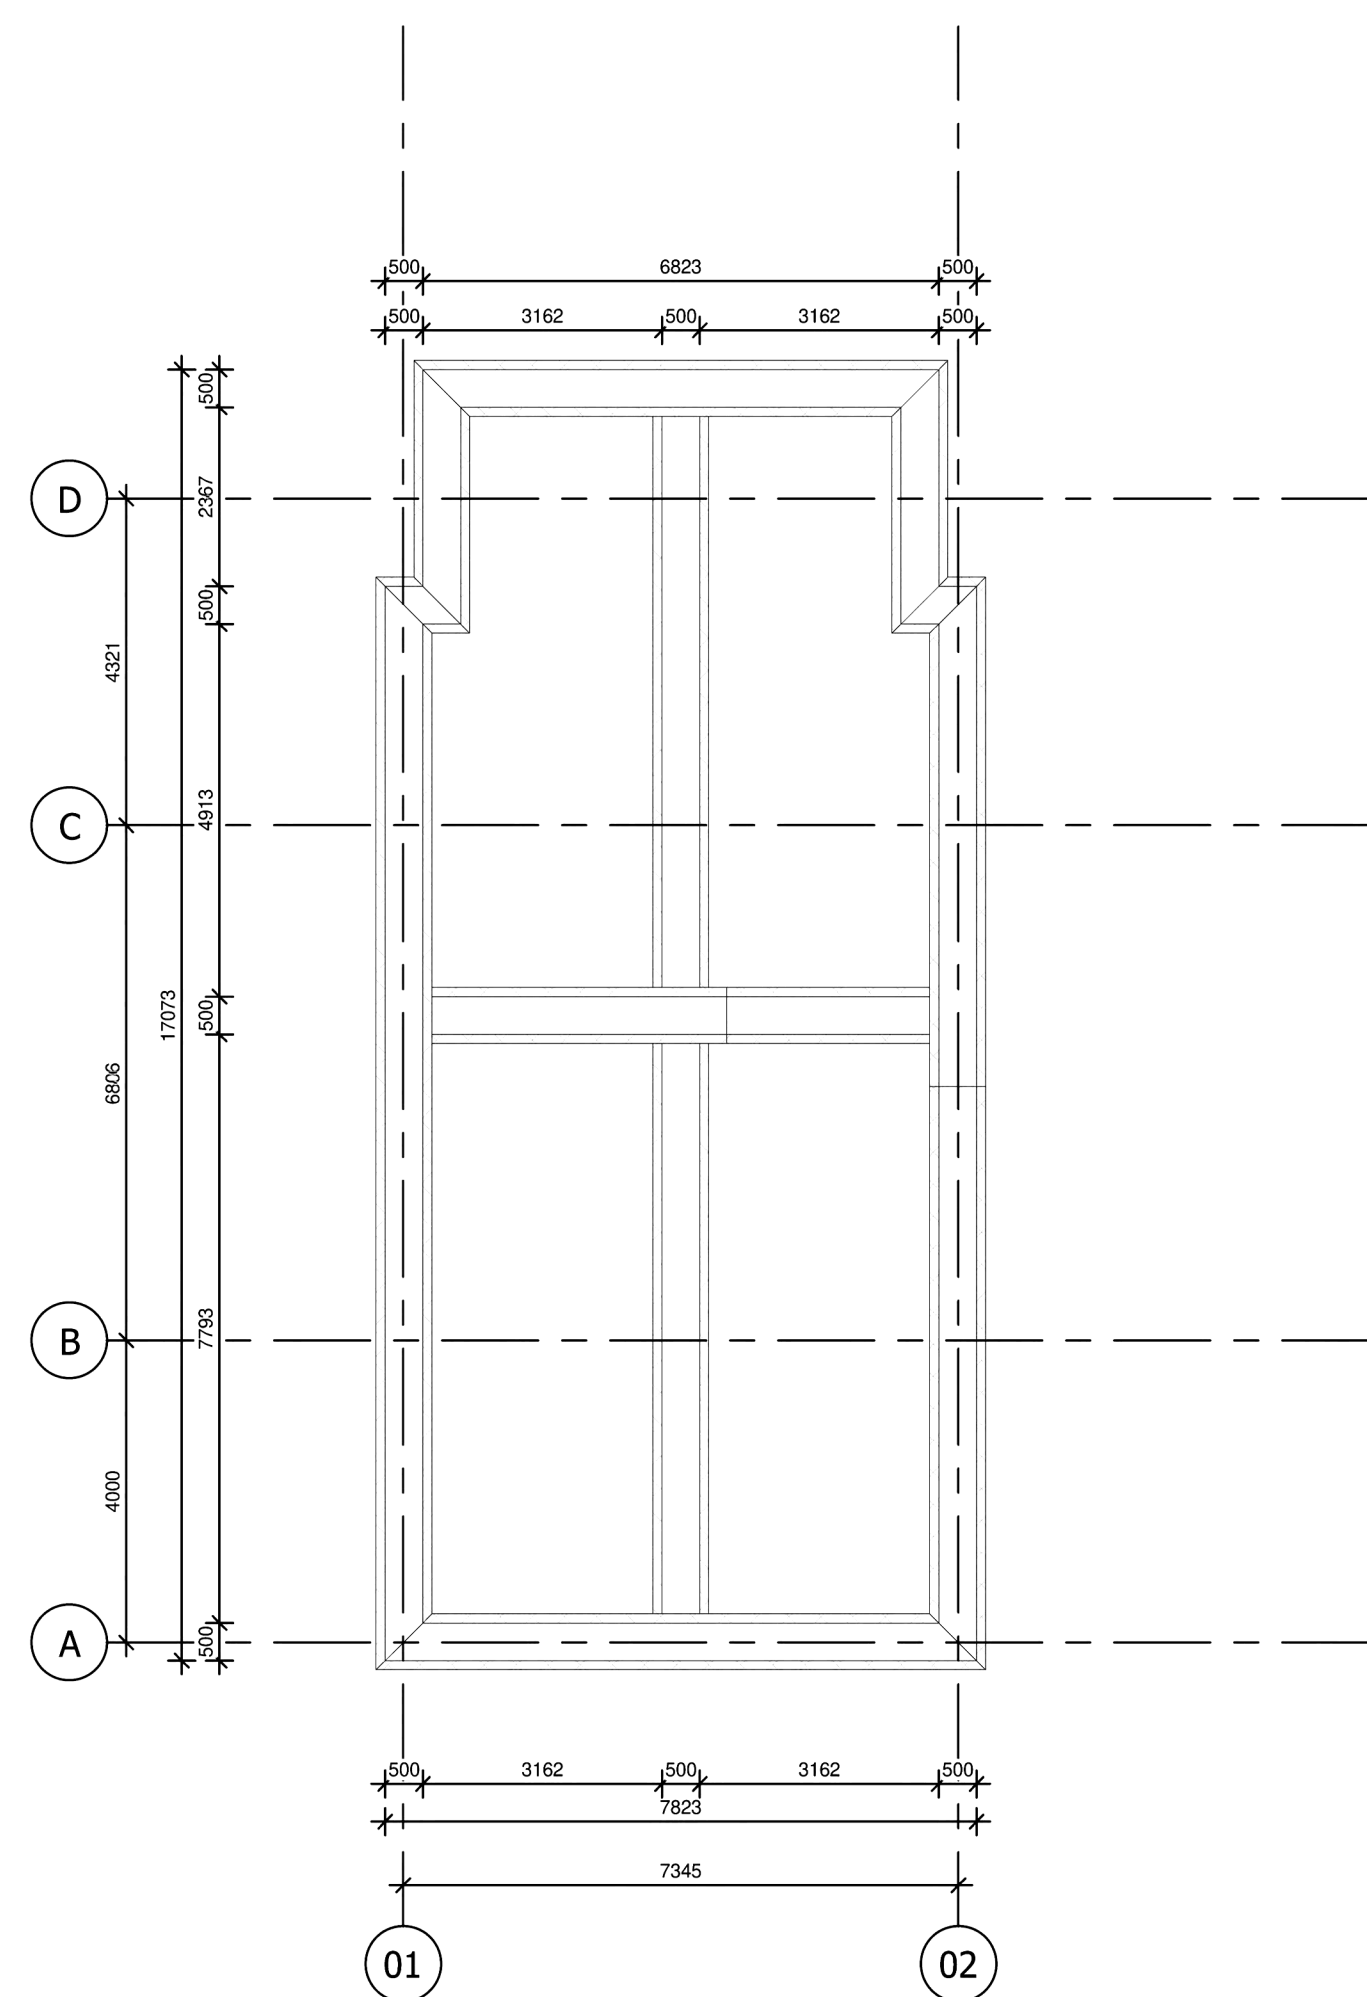

| Ruimtestaat nieuwe toestand |                   |           |
|-----------------------------|-------------------|-----------|
| Number                      | Name              | Area      |
| 0.01                        | VKR               | 4.21 m²   |
| 0.02                        | Opslag            | 1.76 m²   |
| 0.03                        | VKR               | 7.99 m²   |
| 0.04                        | Slaapkamer 01     | 13.62 m²  |
| 0.05                        | Slaapkamer 02     | 13.62 m²  |
| 0.07                        | Badkamer          | 7.33 m²   |
| 0.08                        | Toilet            | 1.39 m²   |
| 0.09                        | Installatieruimte | 5.02 m²   |
| 0.10                        | Woonkeuken        | 39.51 m²  |
| 1.01                        | Slaapkamer        | 39.57 m²  |
| 1.02                        | Slaapkamer        | 11.10 m²  |
| 1.03                        | VKR               | 10.26 m²  |
| 1.04                        | Toilet            | 1.22 m²   |
| 1.05                        | Slaakamer         | 18.53 m²  |
| 1.06                        | Badkamer          | 10.34 m²  |
| 1.07                        | Instal            | 1.39 m²   |
| 3.01                        | Opslag            | 234.82 m² |

- Materialen die in het werk te worden geïnstalleerd
- Dimensions have to be checked at site
- Kleuren en materialen conform bijgevoegde specificatie
- Colors and materials conform legend

- Construction elements conforming to specific construction
- Construction elements to be specified by construction engineer
- Brandveiligheidseisen conform bouwbesluit en geldende regelgeving
- Fire safety elements by fire report and building regulations

Tekening - Sheetname:  
**Nieuwe toestand**

F6 002

Datum - Date:

21.01.2022

|                                    |                     |
|------------------------------------|---------------------|
| Projectfase - Current designphase: | Omgevingsvergunning |
|------------------------------------|---------------------|

[illegible][illegible]

Klant - Client:  
[REDACTED]  
Projectnummer - number:  
[REDACTED]

**Tekenaar - Draftsman:** [REDACTED]  
[REDACTED]  
[REDACTED]

|              |          |                    |
|--------------|----------|--------------------|
| Schaal:      | Formaat: | www.xyzsolution.nl |
| As indicated | A0       |                    |

Kleuren en materiaalomschrijvingen zie specificatie indiening situatie