


# Dwarsprofiel Kennemerstraatweg

Schaal H/V 1:200 / 1:200

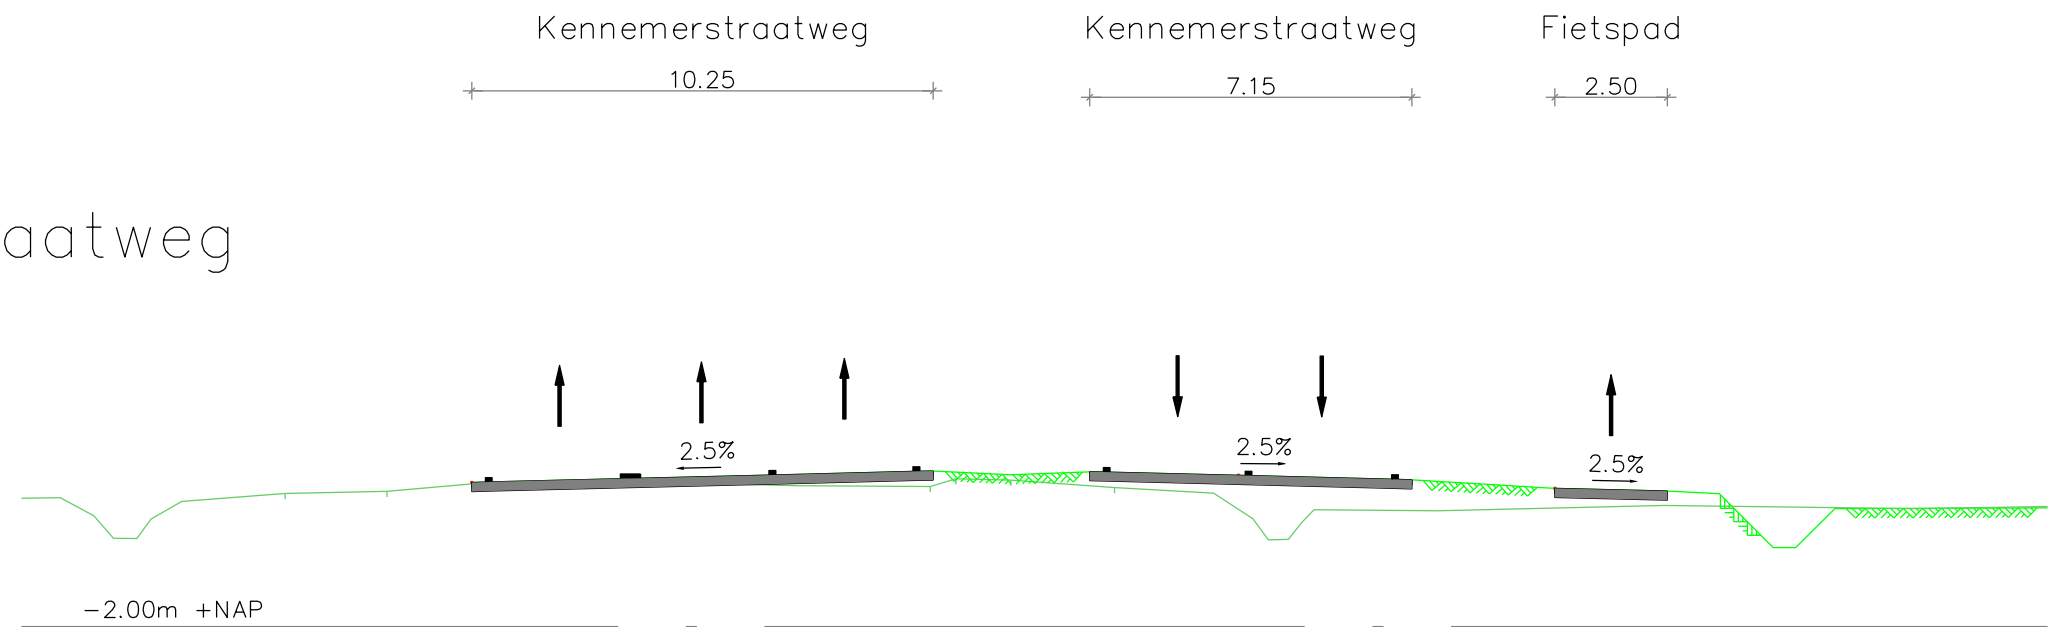

| Bestaand |               | Afstand |        | Hoogte |        |
|----------|---------------|---------|--------|--------|--------|
| NAP      | Hoogte -5.000 |         |        |        |        |
|          |               | 0.846   | 10.000 | 0.862  | -9.139 |
|          |               | 0.466   | -8.393 | -0.041 | -7.961 |
|          |               | -0.049  | -7.445 | -0.387 | -7.125 |
|          |               | 0.777   | -6.445 | 0.957  | -4.143 |
|          |               | 1.004   | -1.880 | 1.176  | 0.016  |
|          |               | 1.134   | 0.466  | 1.207  | 3.955  |
|          |               | 1.128   | 7.226  | 1.278  | 10.752 |
|          |               | 1.108   | 10.182 | 1.254  | 11.974 |
|          |               | 1.084   | 14.275 | 0.959  | 16.481 |
|          |               | 0.396   | 17.352 | 0.076  | 18.155 |
|          |               | -0.063  | 18.407 | 0.596  | 21.456 |
|          |               | 0.686   | 26.483 | 0.616  | 32.024 |
|          |               | 0.664   | 35.000 |        |        |