


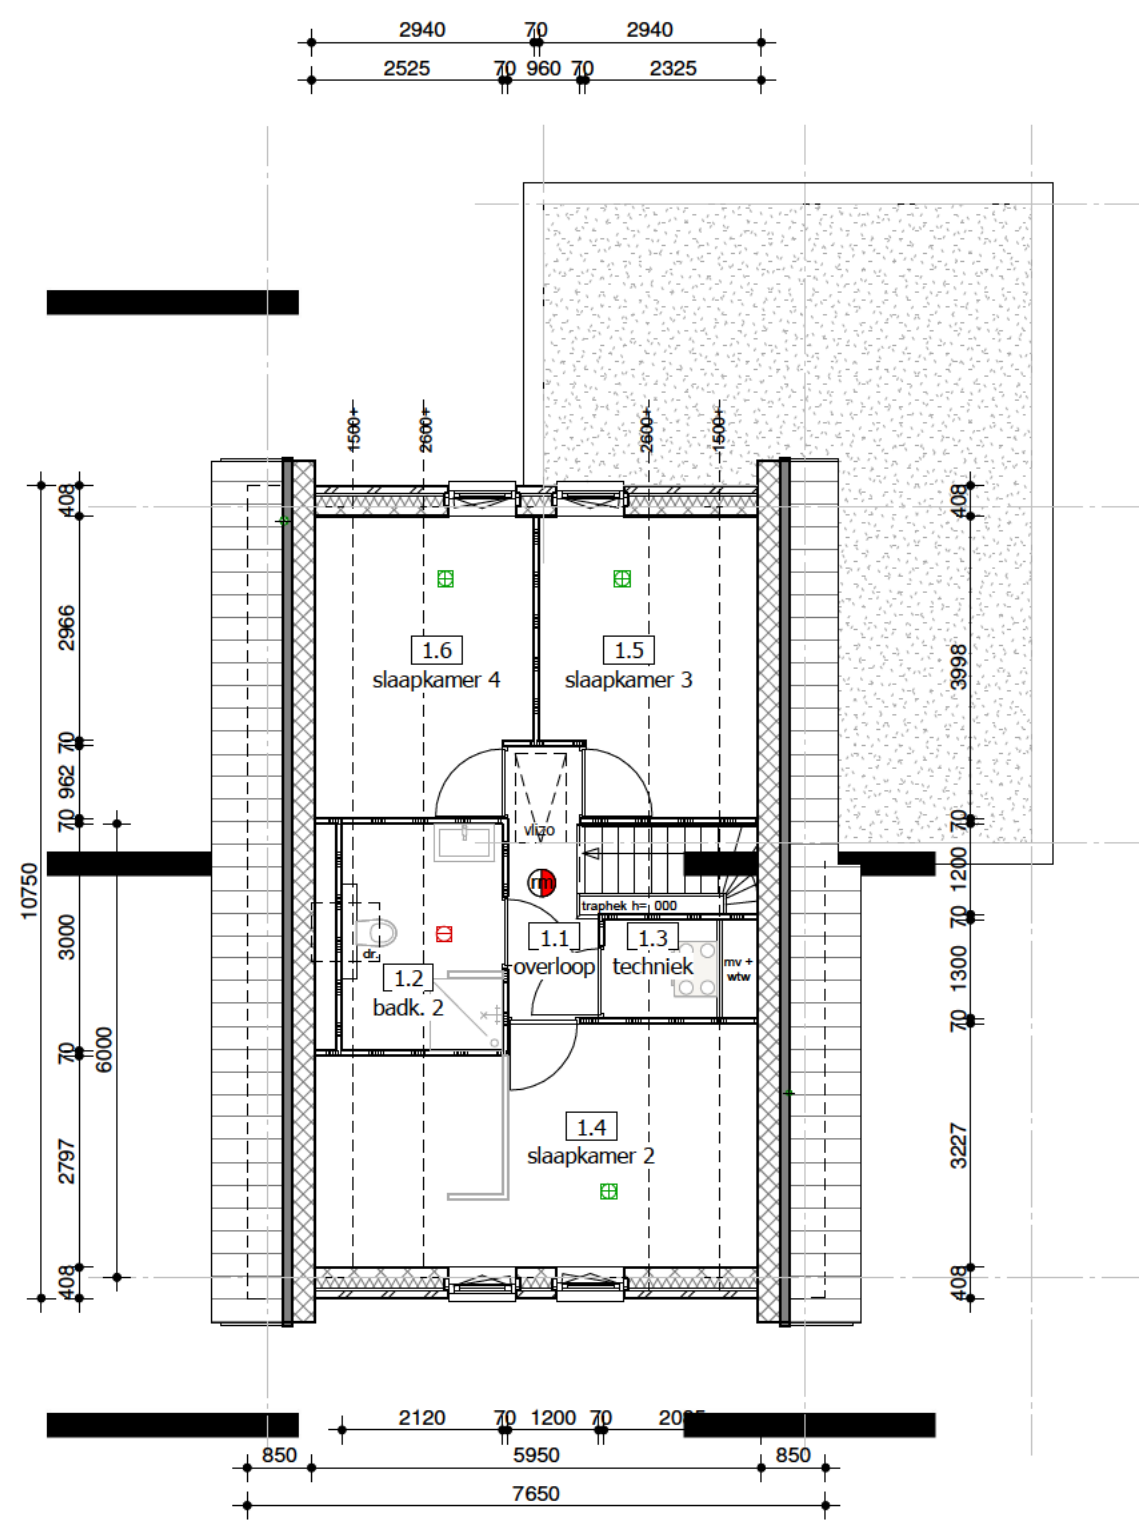

LINKERGEVEL

**ZOLDER**A 3D architectural rendering of a modern, single-story house. The house features a steep gabled roof with a dark grey finish and a white trim along the eaves. The main body of the house is constructed from reddish-brown bricks. A large, white-framed glass extension, possibly a sunroom or a covered patio, is attached to the side of the house. The house is set on a bright green lawn under a blue sky with scattered white clouds. The overall style is clean and contemporary.

project : Nieuwbouw woonhuis
Hazerswoude-Dorp
(SH22125)
opdrachtgever : 
architect : SelektHuis
Rijssen
aannemer : SelektHuis
Rijssen
onderdeel : Definitief ontwerp

getekend : A. Analbers formaat : A1 schaal : 1:100 projectno : 220179

constructeur: Frank Jager paraaf : datum : 26-10-2022 blad : DO-01a