
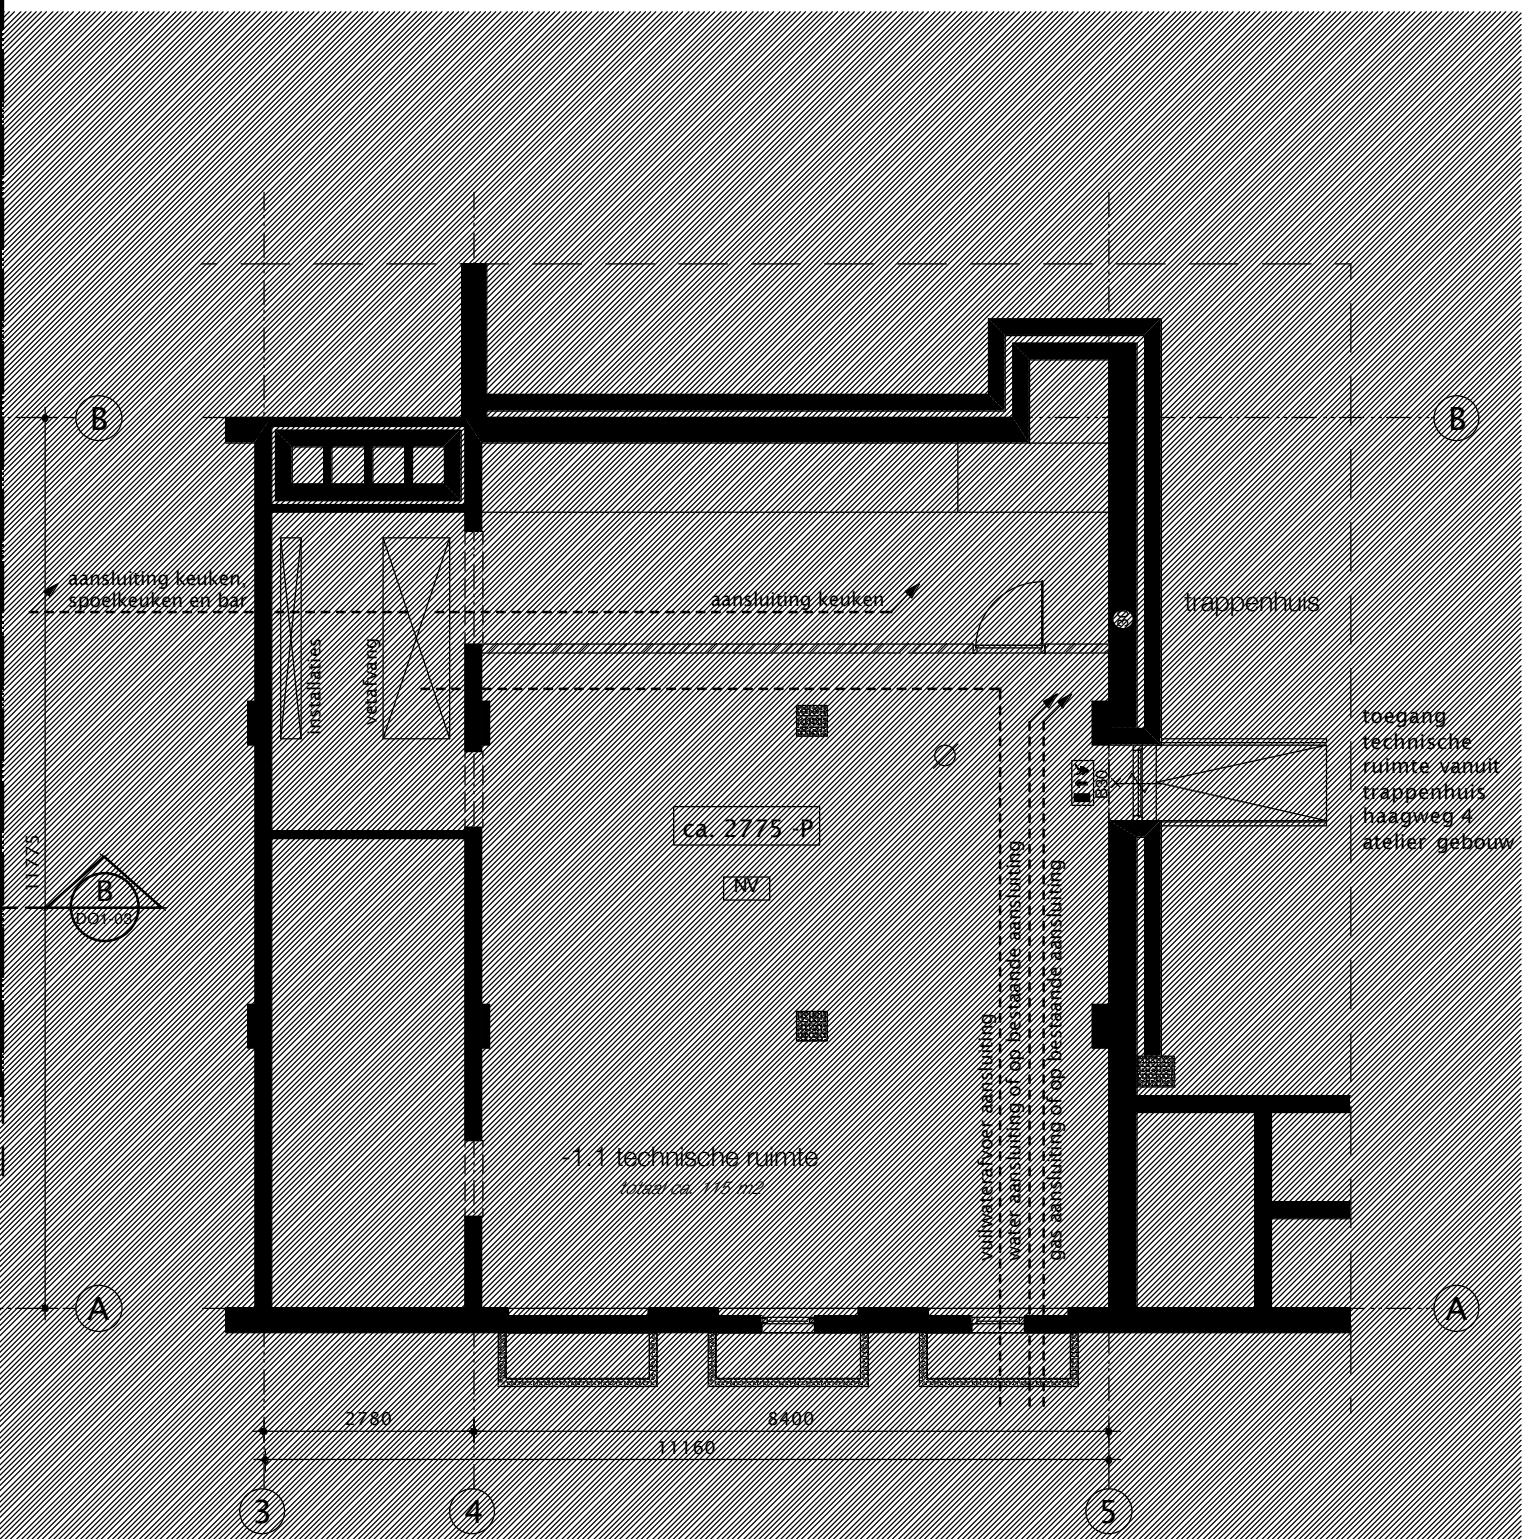


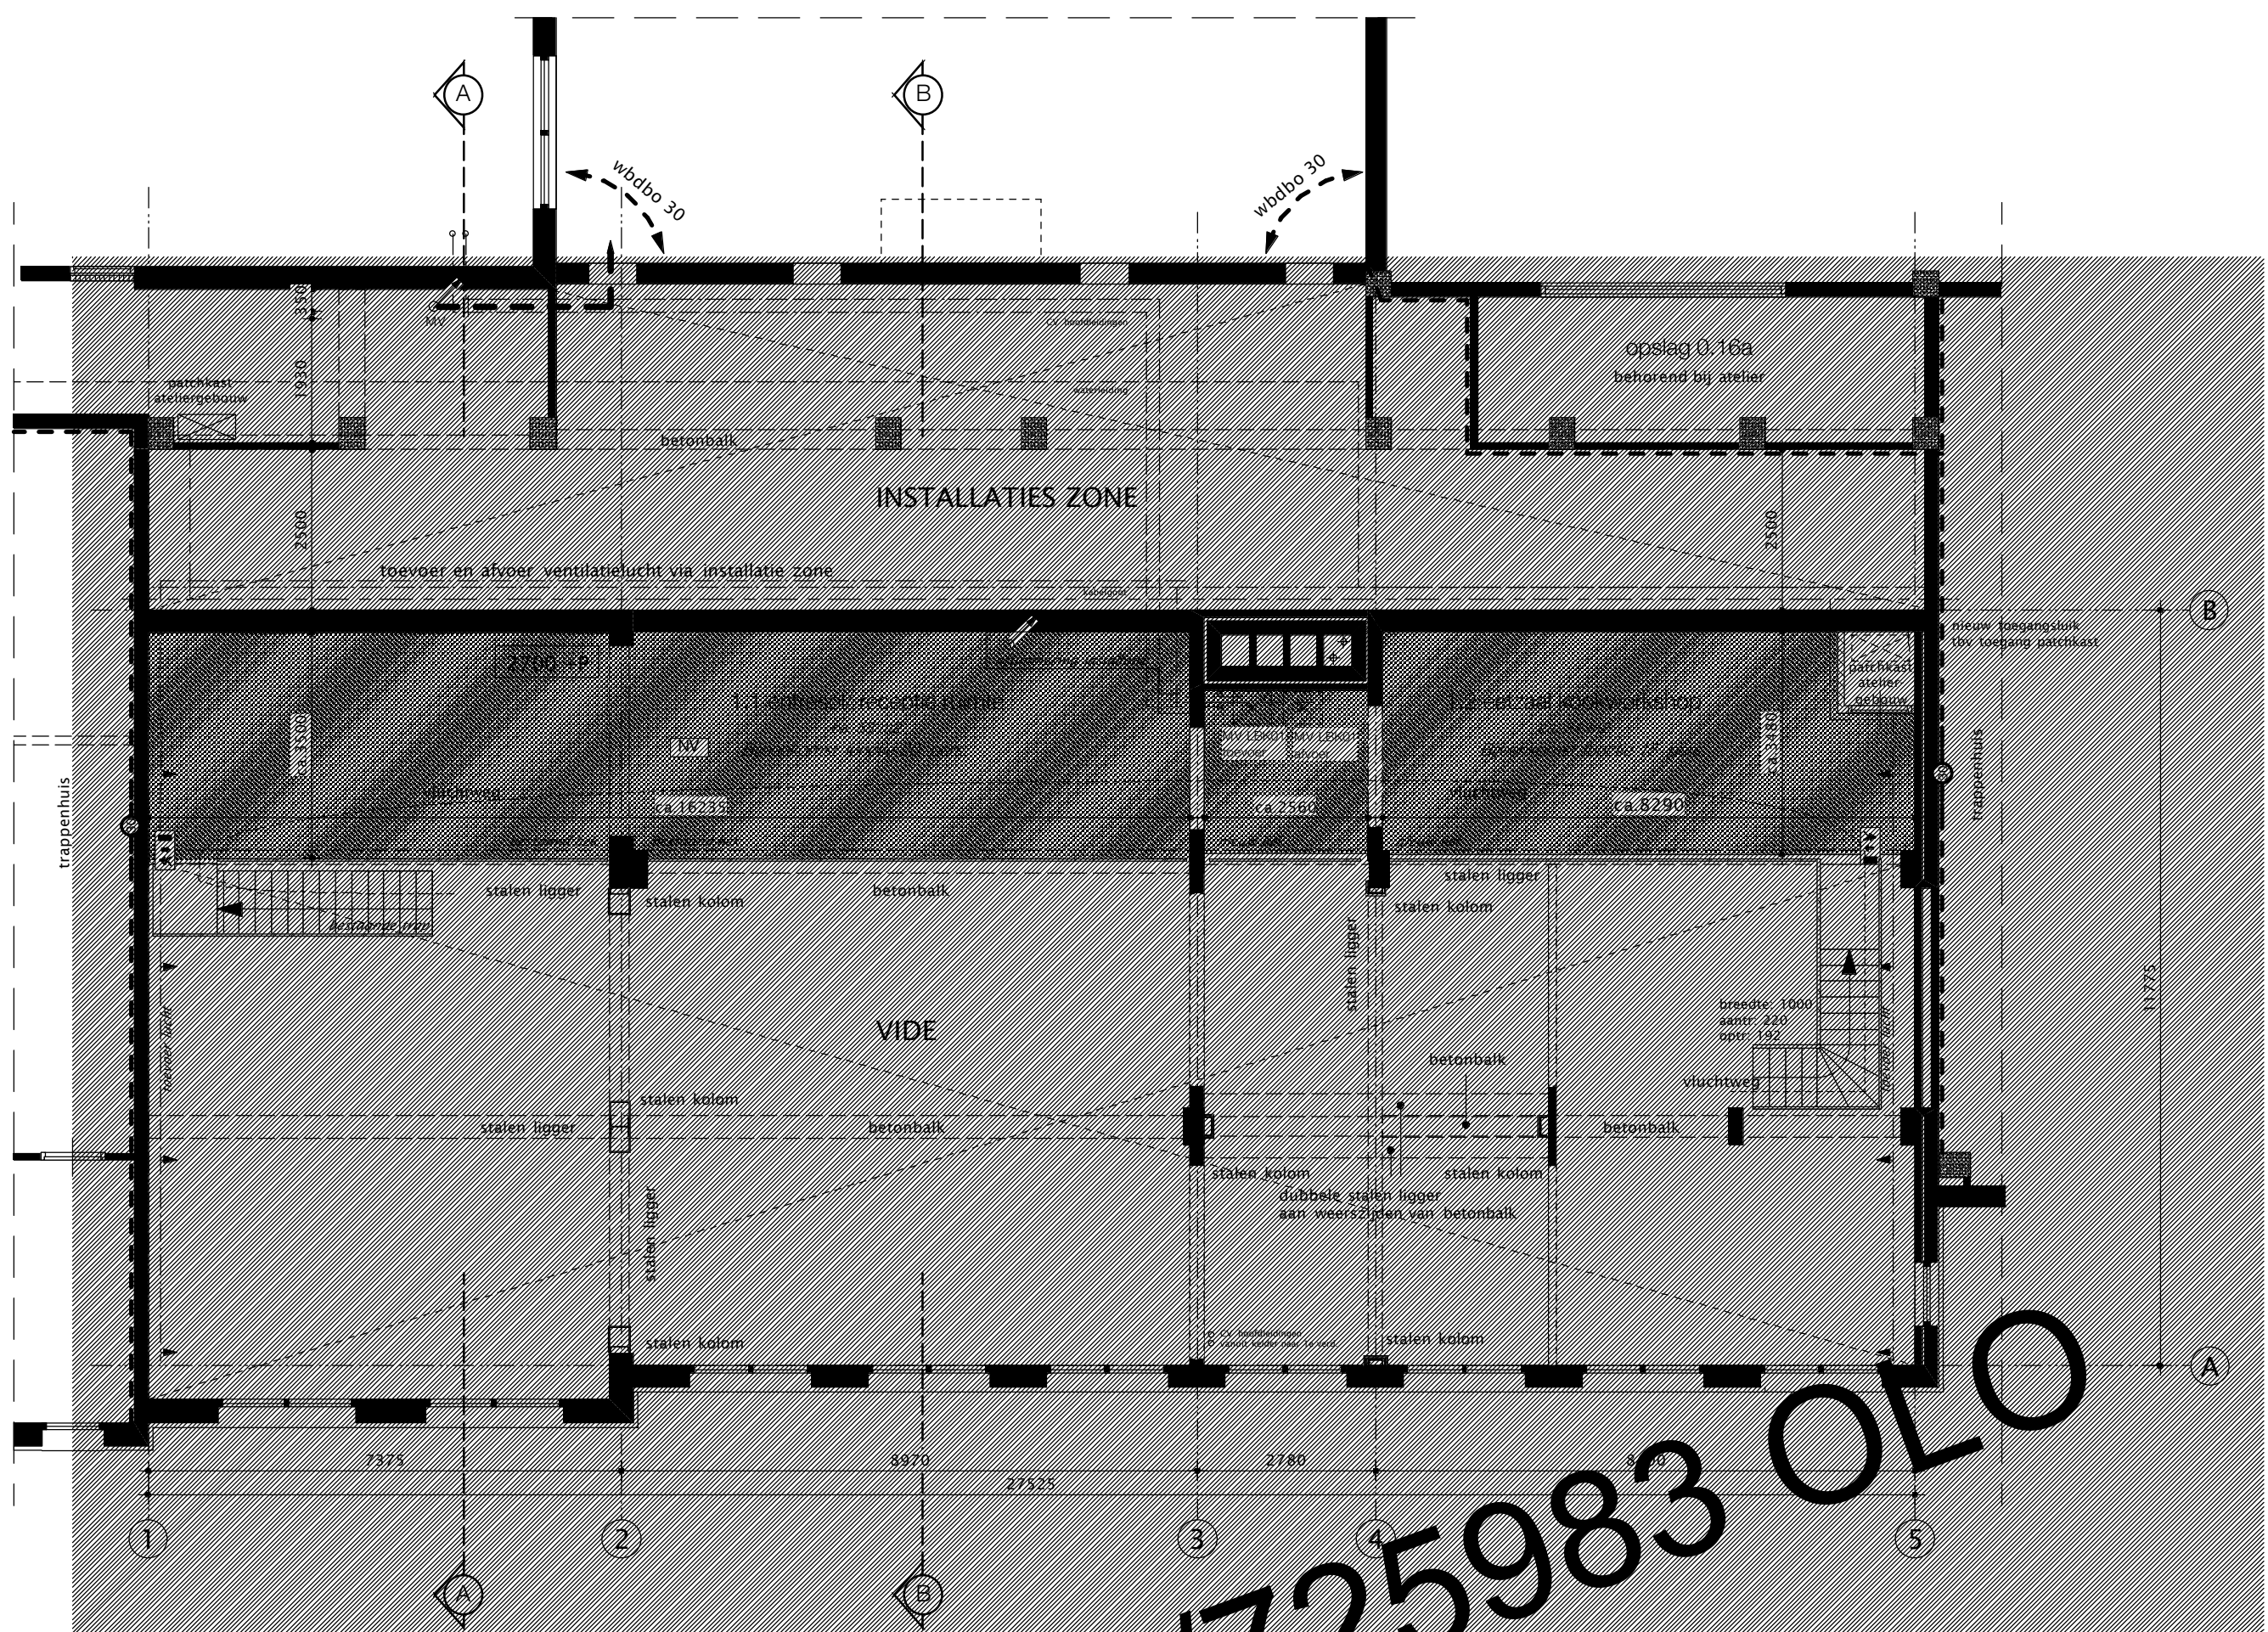

**SWIETEN PARTNERS ARCHITECT**  
t. Jacobsgracht 4 | 071-51 41 051 | btw 8188.15.580B.01 | info@swietenpartners.nl  
11 PW Leiden | lid BNA | ksk 273 11 567 | www.swietenpartners.nl