



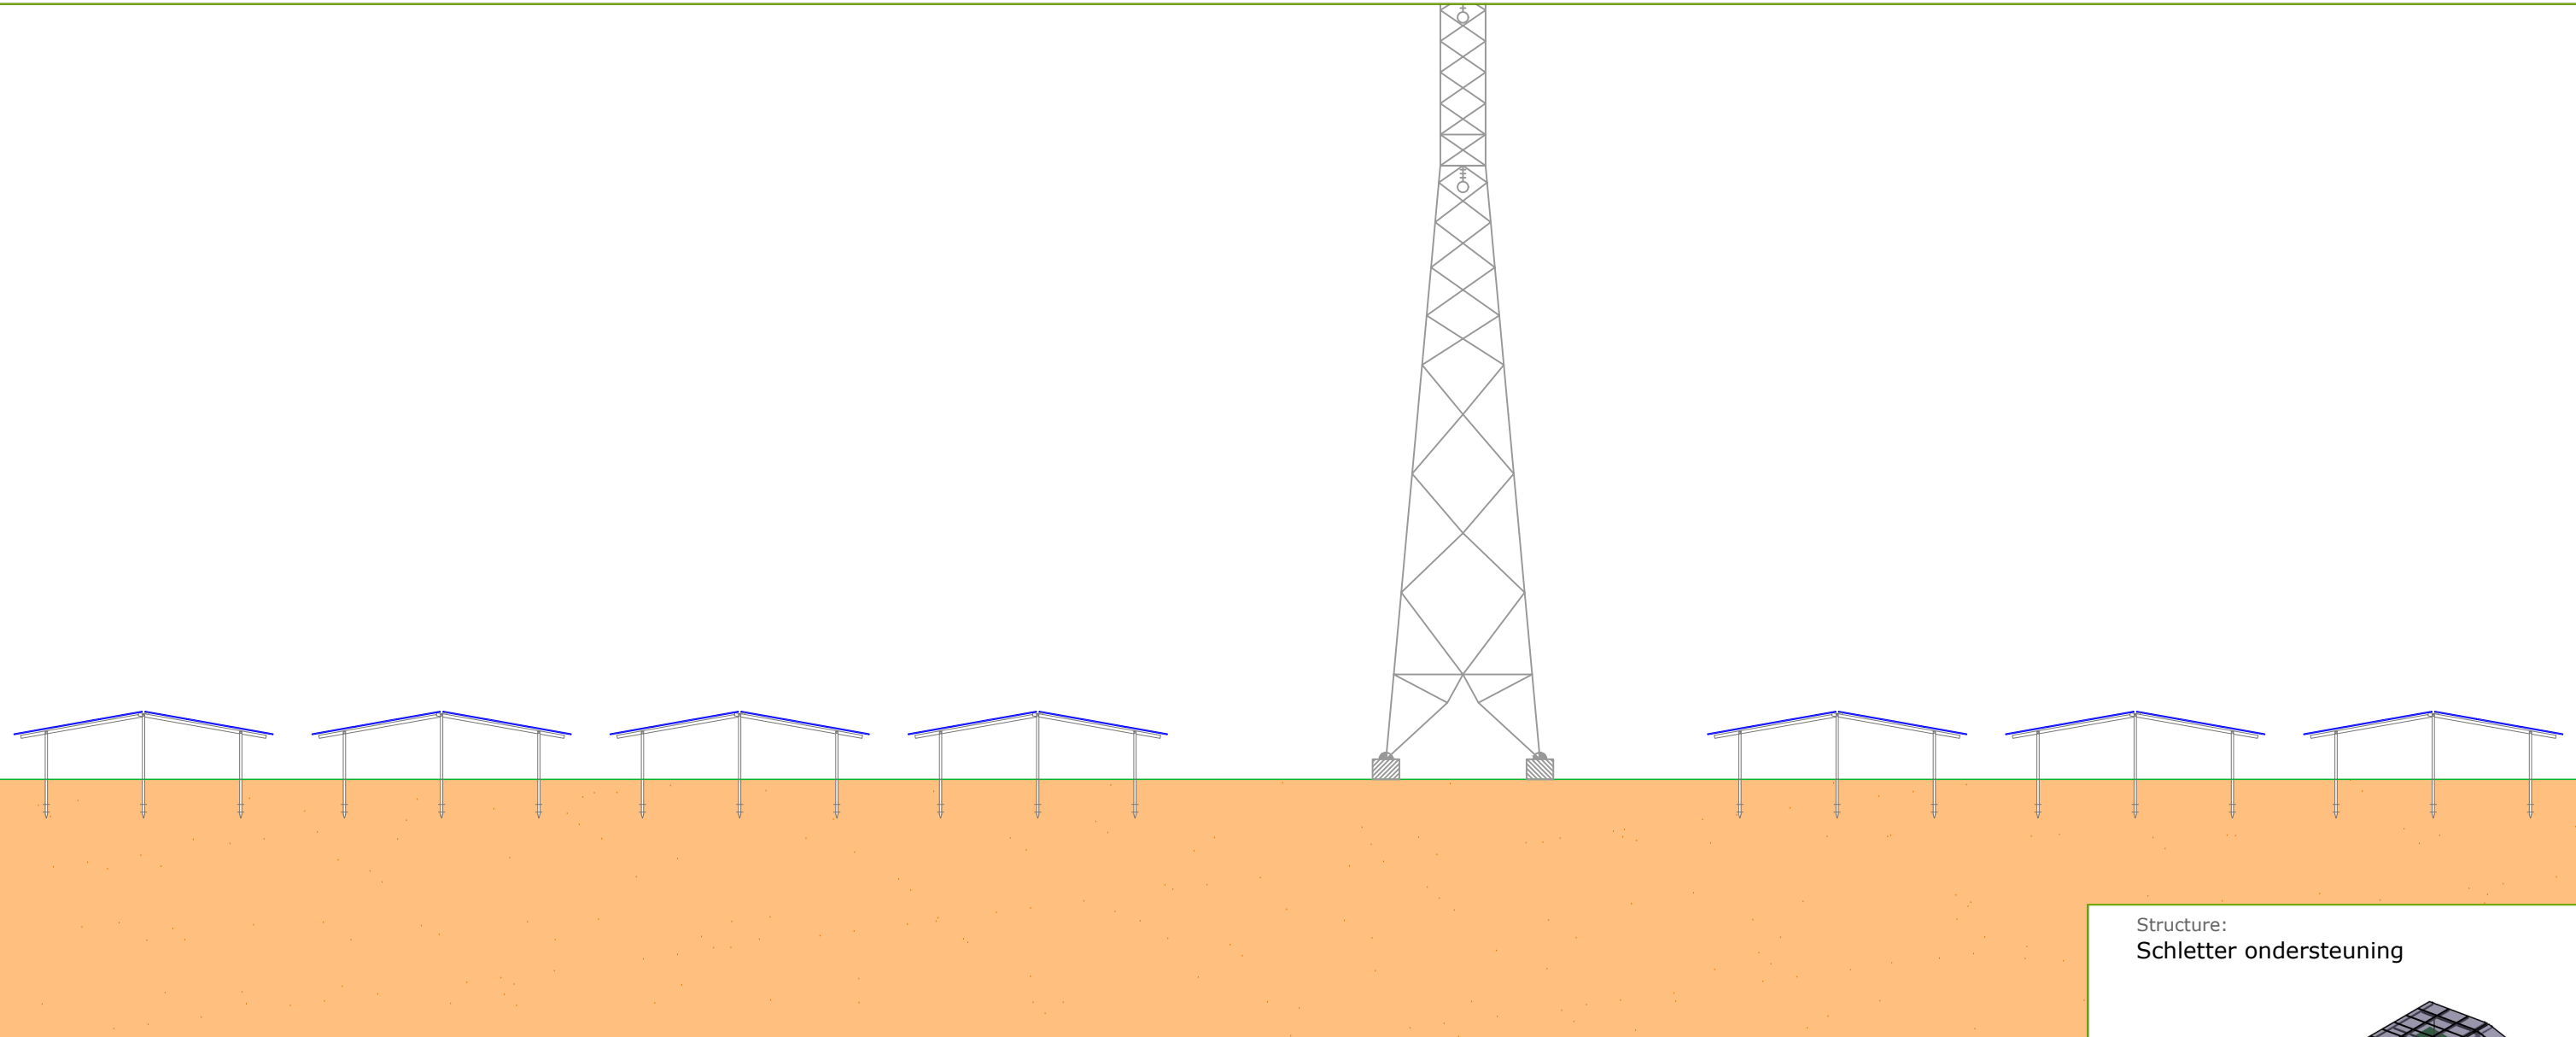

Structure:
Schletter ondersteuning

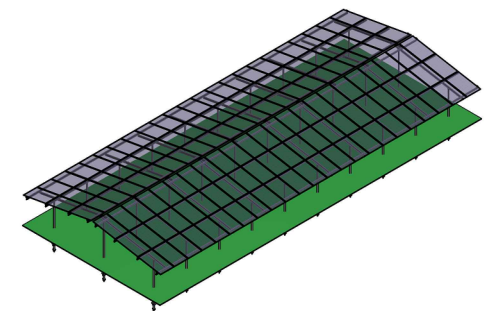

PV panel type:
REC 250PE


Panel dimensions:
1,665 x 991 mm

Panel peak power:
250Wp

Development area:
226,765.0 m²

Total num. panels:
97,776

Total peak power:
24,444.0 kWp

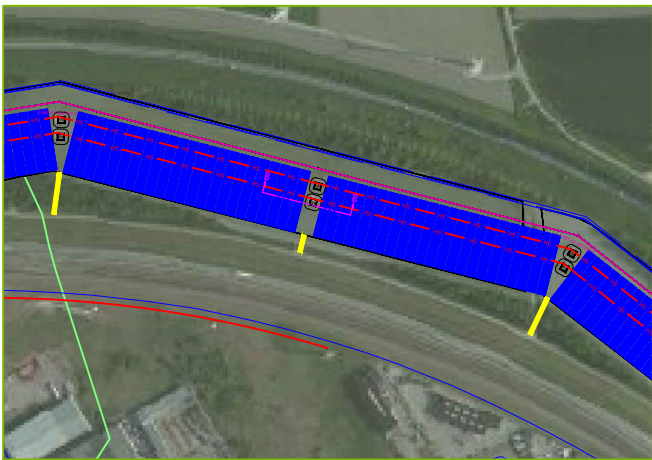

Concept Ontwerp Zonnepark – Schletter ondersteuning
Zonnepark Scaldia – Noord

Map ID
1A_Section B-B

Date	Author	Reviewer	Client	Project
5-04-2016	JBo	BVR	GG Watt B.V.	Zeeland PV Project

Scale
1:250

Background
Bing maps

Section	Format	Version
2/4	A3	3



- Legend:
- Schakel / transformator station
 - Toegangswegen
 - Gasleiding
 - Hoogspanning
 - Water
- Hoogspanningsmast niet op schaal