




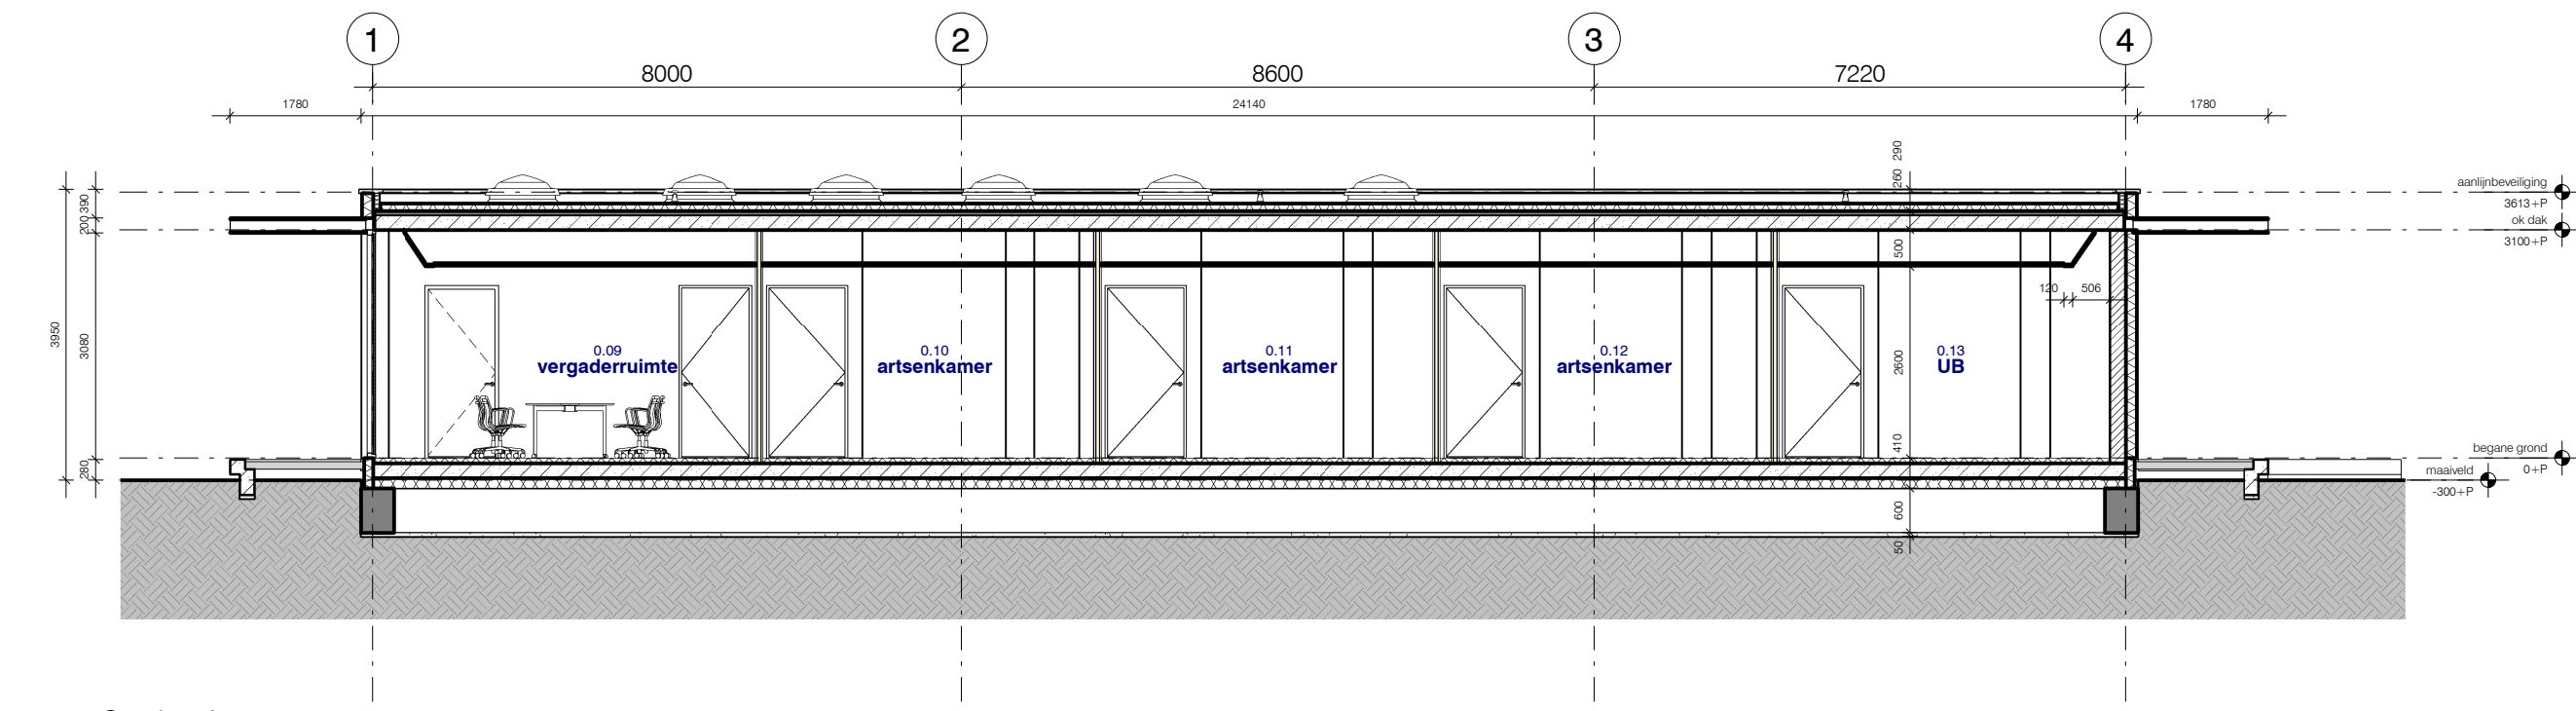


Section A
schaal 1 : 100

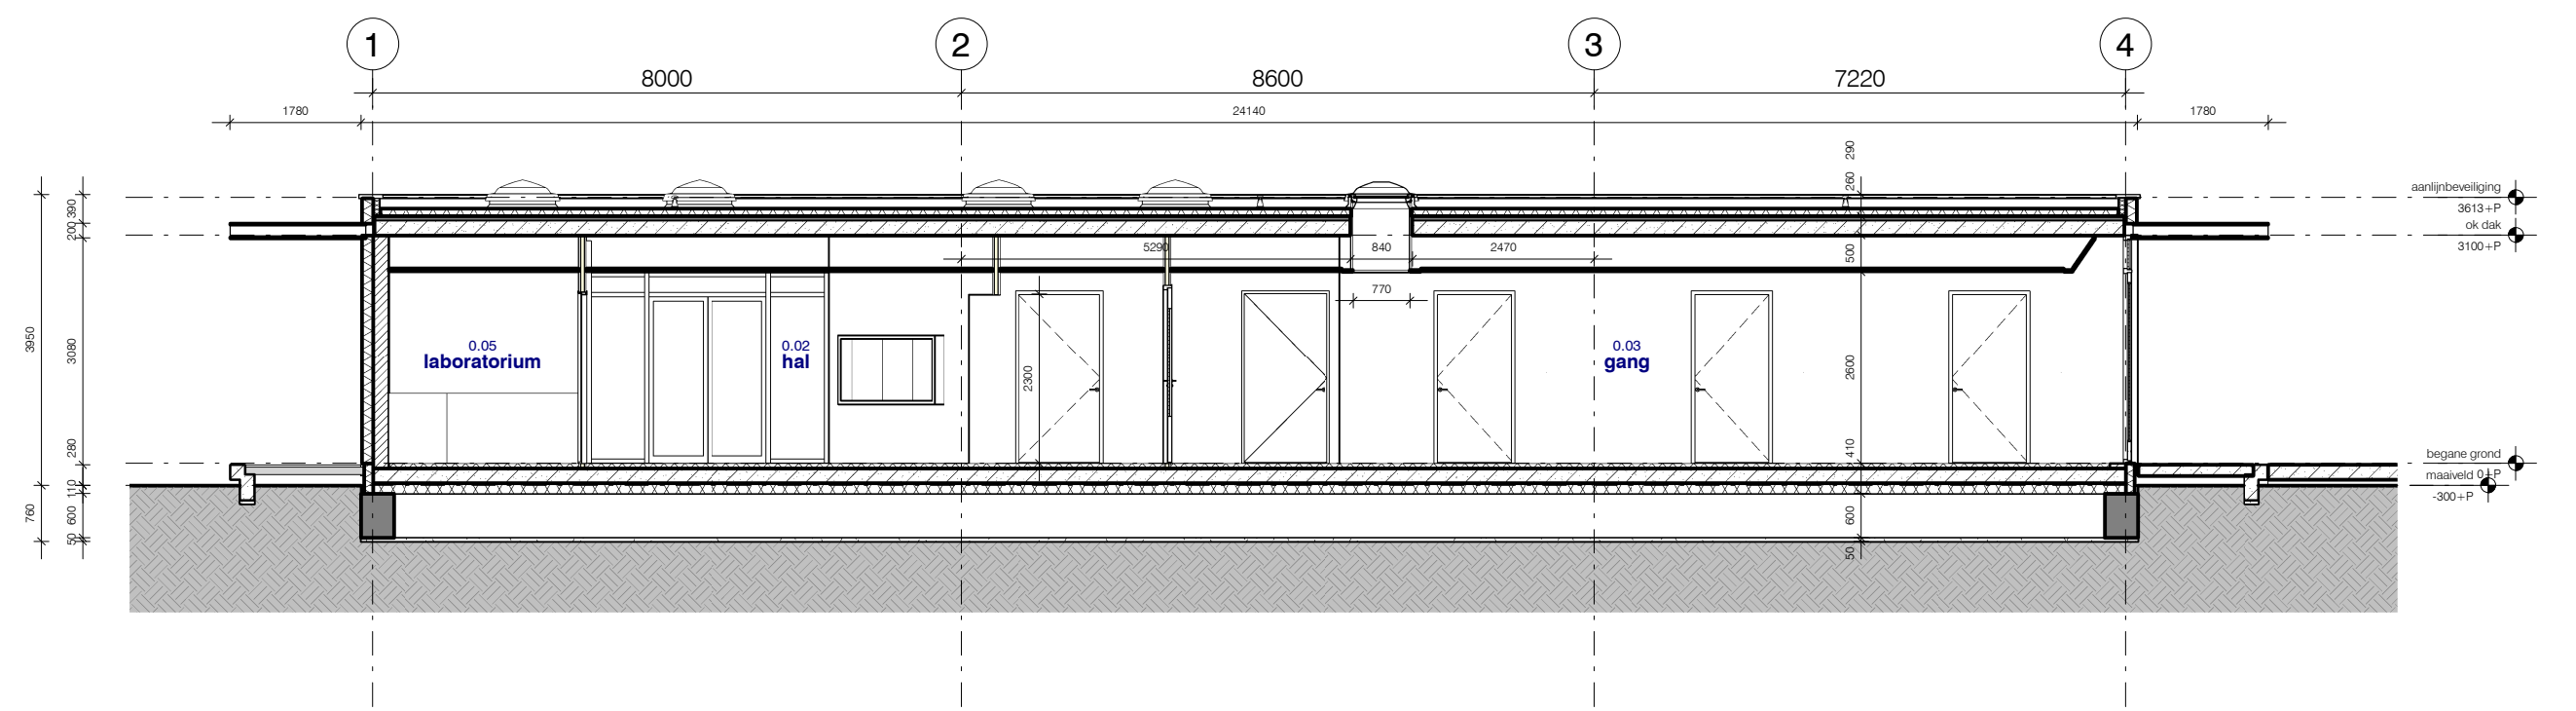


Section B
schaal 1 : 100

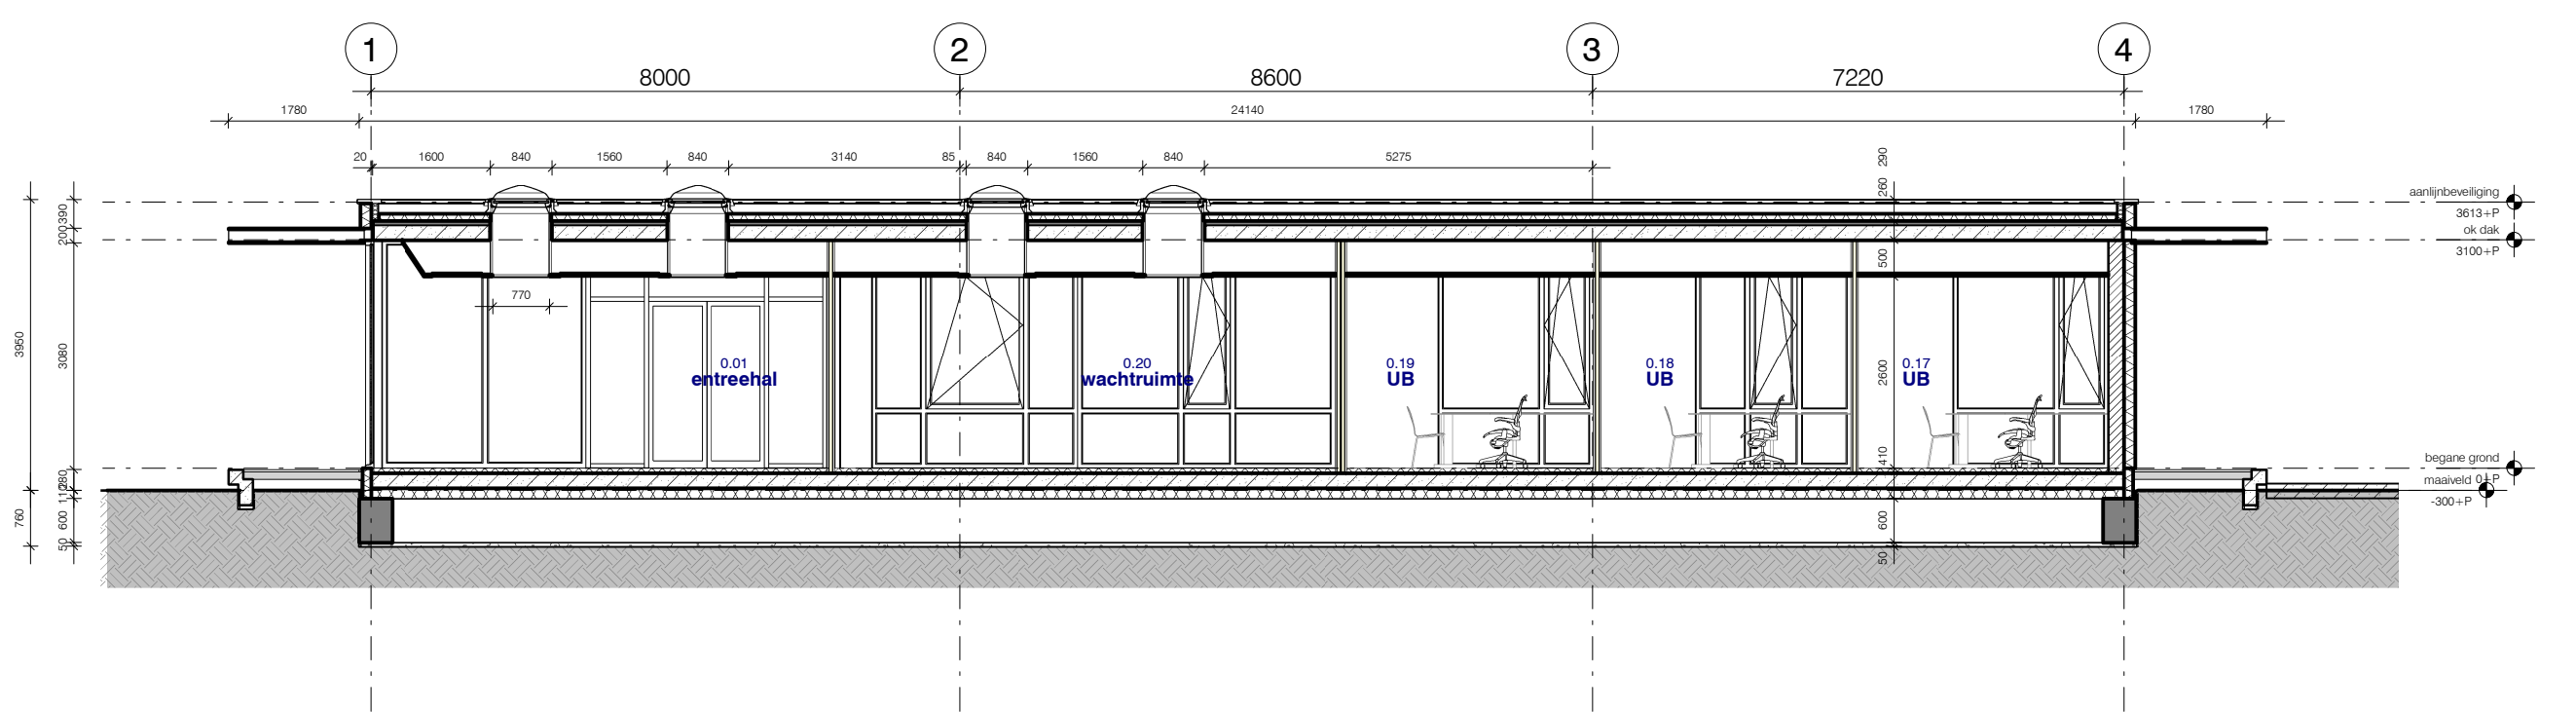


Section C
schaal 1 : 100

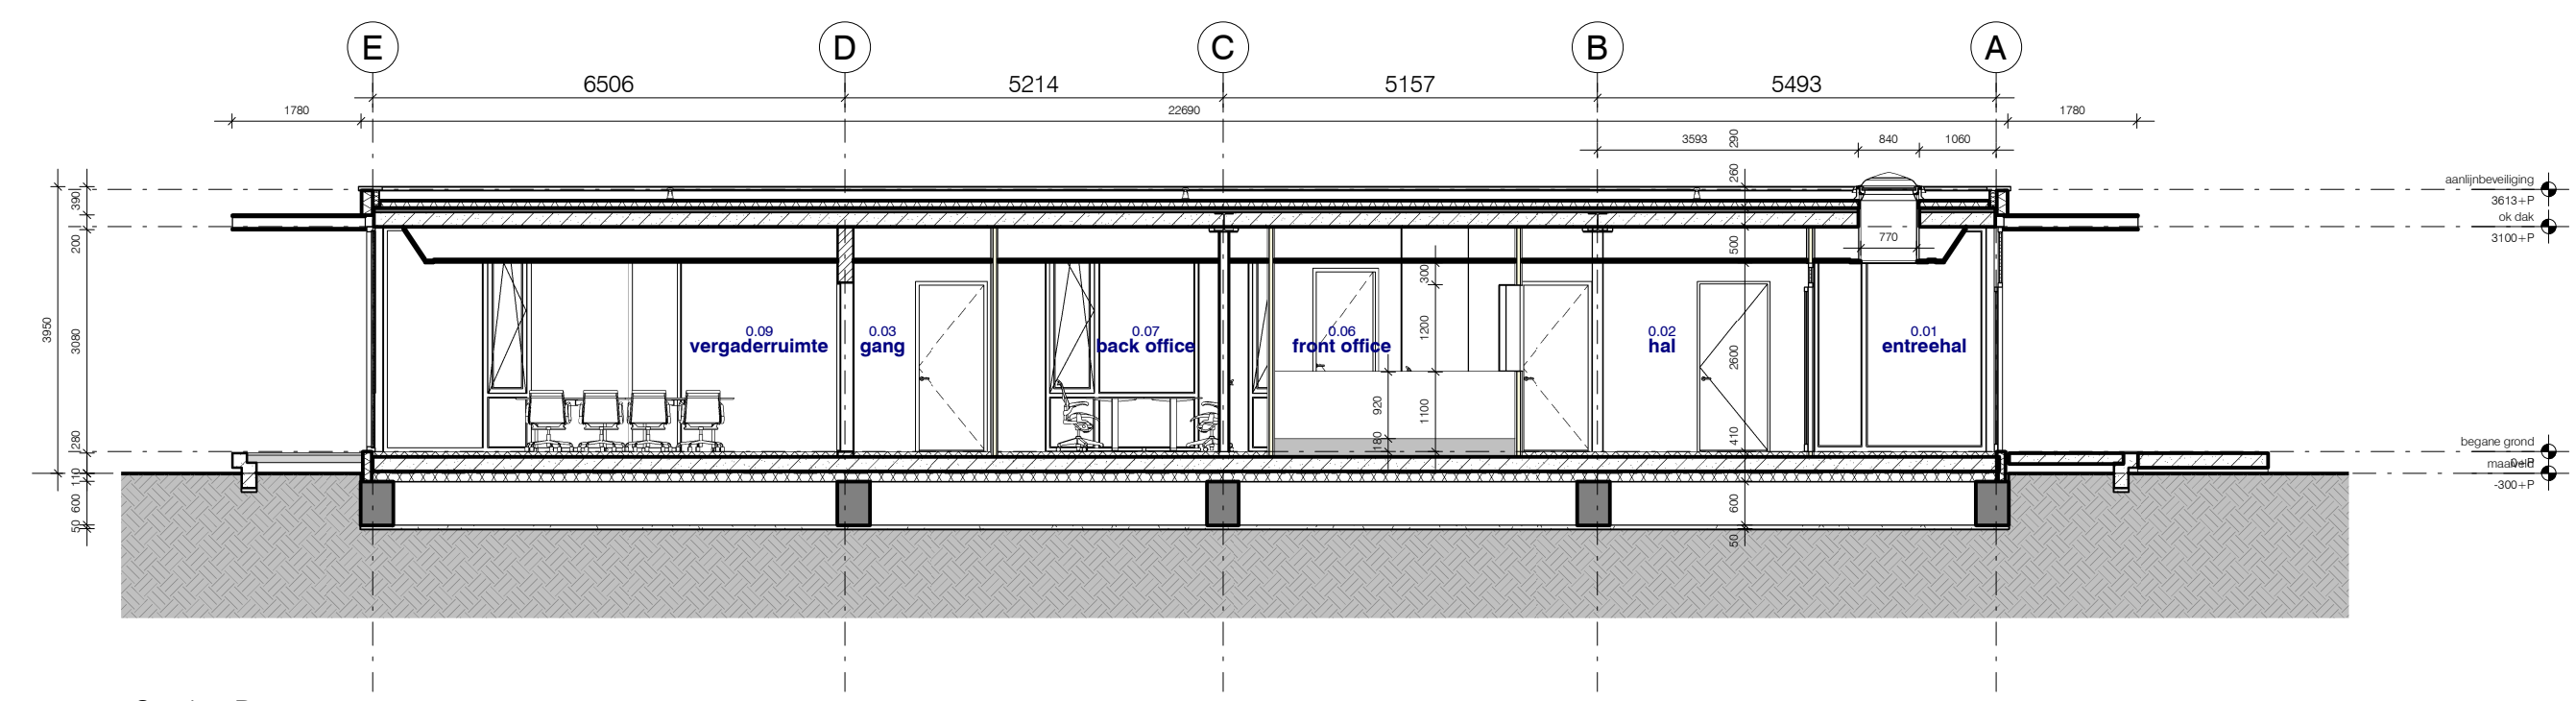

Section D
schaal 1 : 100

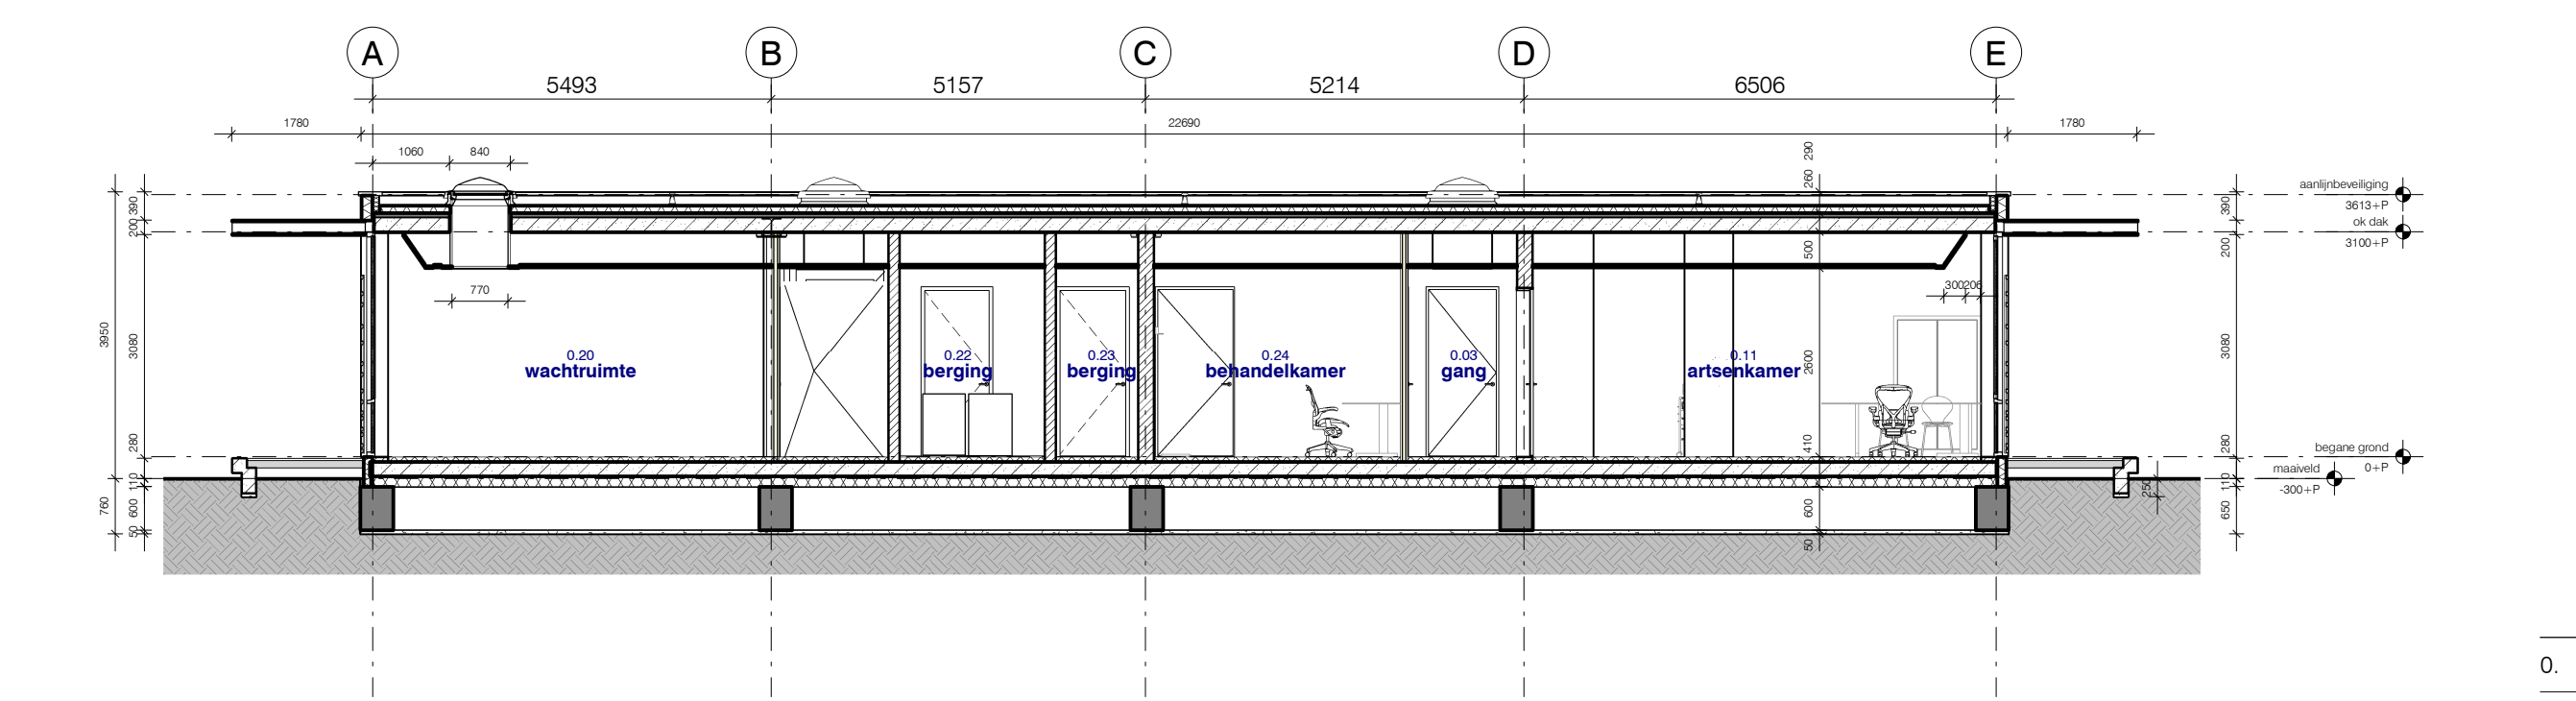

Section E
schaal 1 : 100

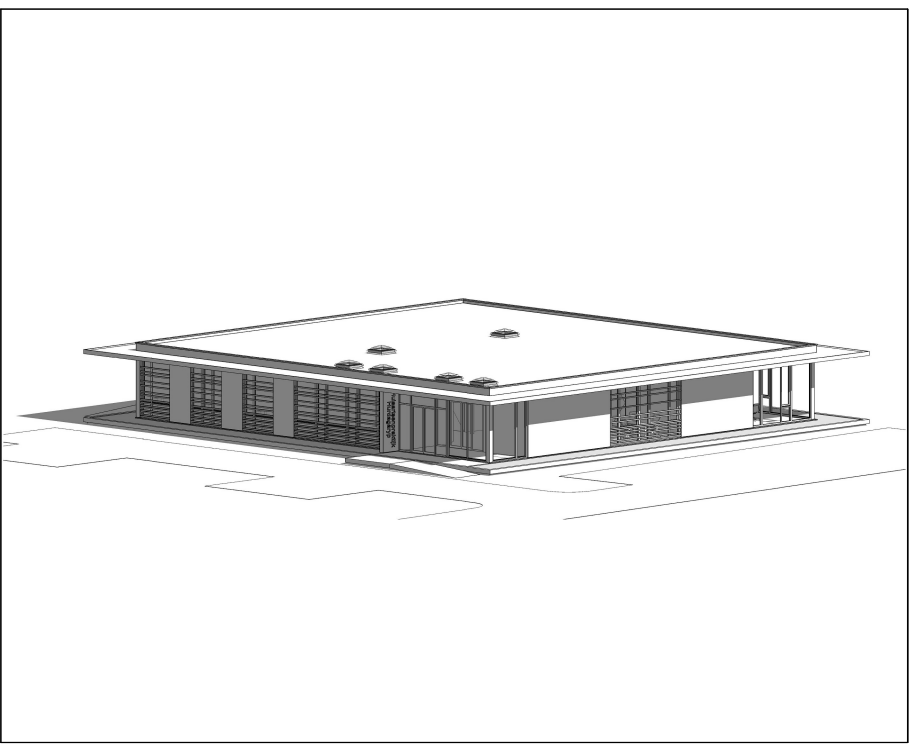

0.	26-06-2015
1.	10-07-2015
2.	
3.	
4.	
5.	
6.	
7.	
8.	
9.	

Yn Sicht

Hoed yn Sicht - Hurdegaryp

TO-300

Doorsneden

Technisch Ontwerp

WERKNR.	501.004.00	GETEKEND	MJPF
DATUM PLOT	10-7-2015 10:09:28	FORMAAT	A2 420x1000
SCHAAL	1 : 100	BESTAND	C:\Pland\2015\Hurdegaryp\ARC_3000.vla
DATUM	21-04-2015	STATUS	definitief

KuiperCompagnons
Ruimtelijke Ordening, Stedenbouw, Architectuur, Landschap
City & Regional Planning, Urban Design, Architecture, Landscape

Van Nieuweg 3042 3044 BC Rotterdam
Postbus 13042 3004 HA Rotterdam
T +31(0)10 433 00 99
F +31(0)10 404 56 69
kuiper@kuiper.nl www.kuiper.nl