

Legenda - Bepanting

Str. Struweel / houtsingel
totale opp. circa 2750m²

Sortiment (*inheems*):

- Alnus glutinosa	7,5%
- Betula pendula	12,5%
- Cornus sanguinea	12,5%
- Corylus avellana	12,5%
- Frangula alnus	17,5%
- Quercus robur	12,5%
- Viburnum opulus	12,5%

Lo Ligustrum ovalifolium
hagen - streefhoogte ± 1.80m 60/80


Jr Juglans regia
okkernoot - 12-14 3 st.

Sa Salix alba
1 knotwilg - 12-14 9 st.
2 knotwilg - 8-10 8 st.

Tv Tilia vulgaris
Hollandse linde - 12-14 4 st.

Qr Quercus robur
Zomereik - 12-14 12 st.

Plantverband

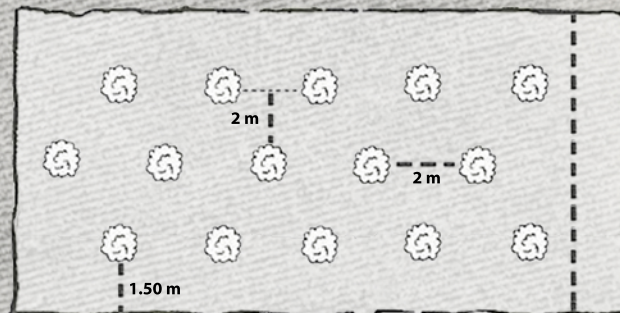

Schaal 1:750

(A3-formaat)

