


plantafstand 25 cm	m ¹	st / m ¹	aantal
plantmateriaal 80-100 cm:	95	4	380
Meidoorn, hazelaar, beukenhaag, veldesdoorn en/of liguster			

An aerial photograph of a large, irregularly shaped property outlined in white. The property contains a large green field, a long building with a dark roof, and a smaller building with a blue roof. A white circle highlights the smaller building with the blue roof. The surrounding area includes roads and other fields.

Bestaande bedrijfswoning omschakelen
ten behoeve van plattelandswoning

Nieuw aan te planten knip- en scheerheg

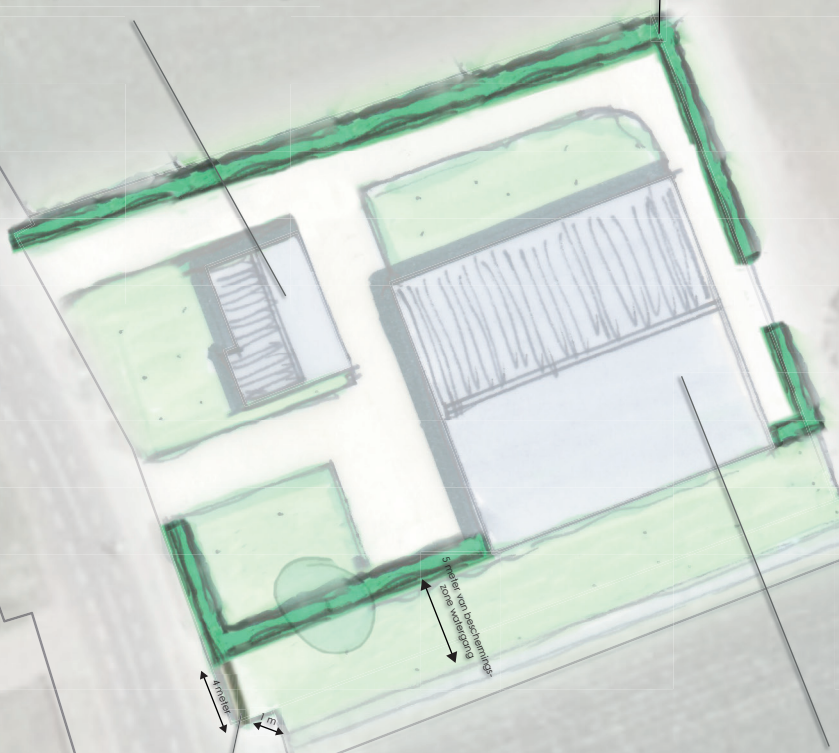

Bestaande schuur handhaven als bijgebouw bij plattelandswoning



Deze tekening bevat tevens informatie die geen betrekking heeft op de verplichte landschappelijke inpassing als gevolg van bijbehorende procedure, hieraan kunnen dan ook geen rechten worden ontleend.

Plattelandswoning Kievit 1a Baarle-Nassau

Datum: 09-12-2020
Schaal: 1 : 500
Project: 04139-C033

