


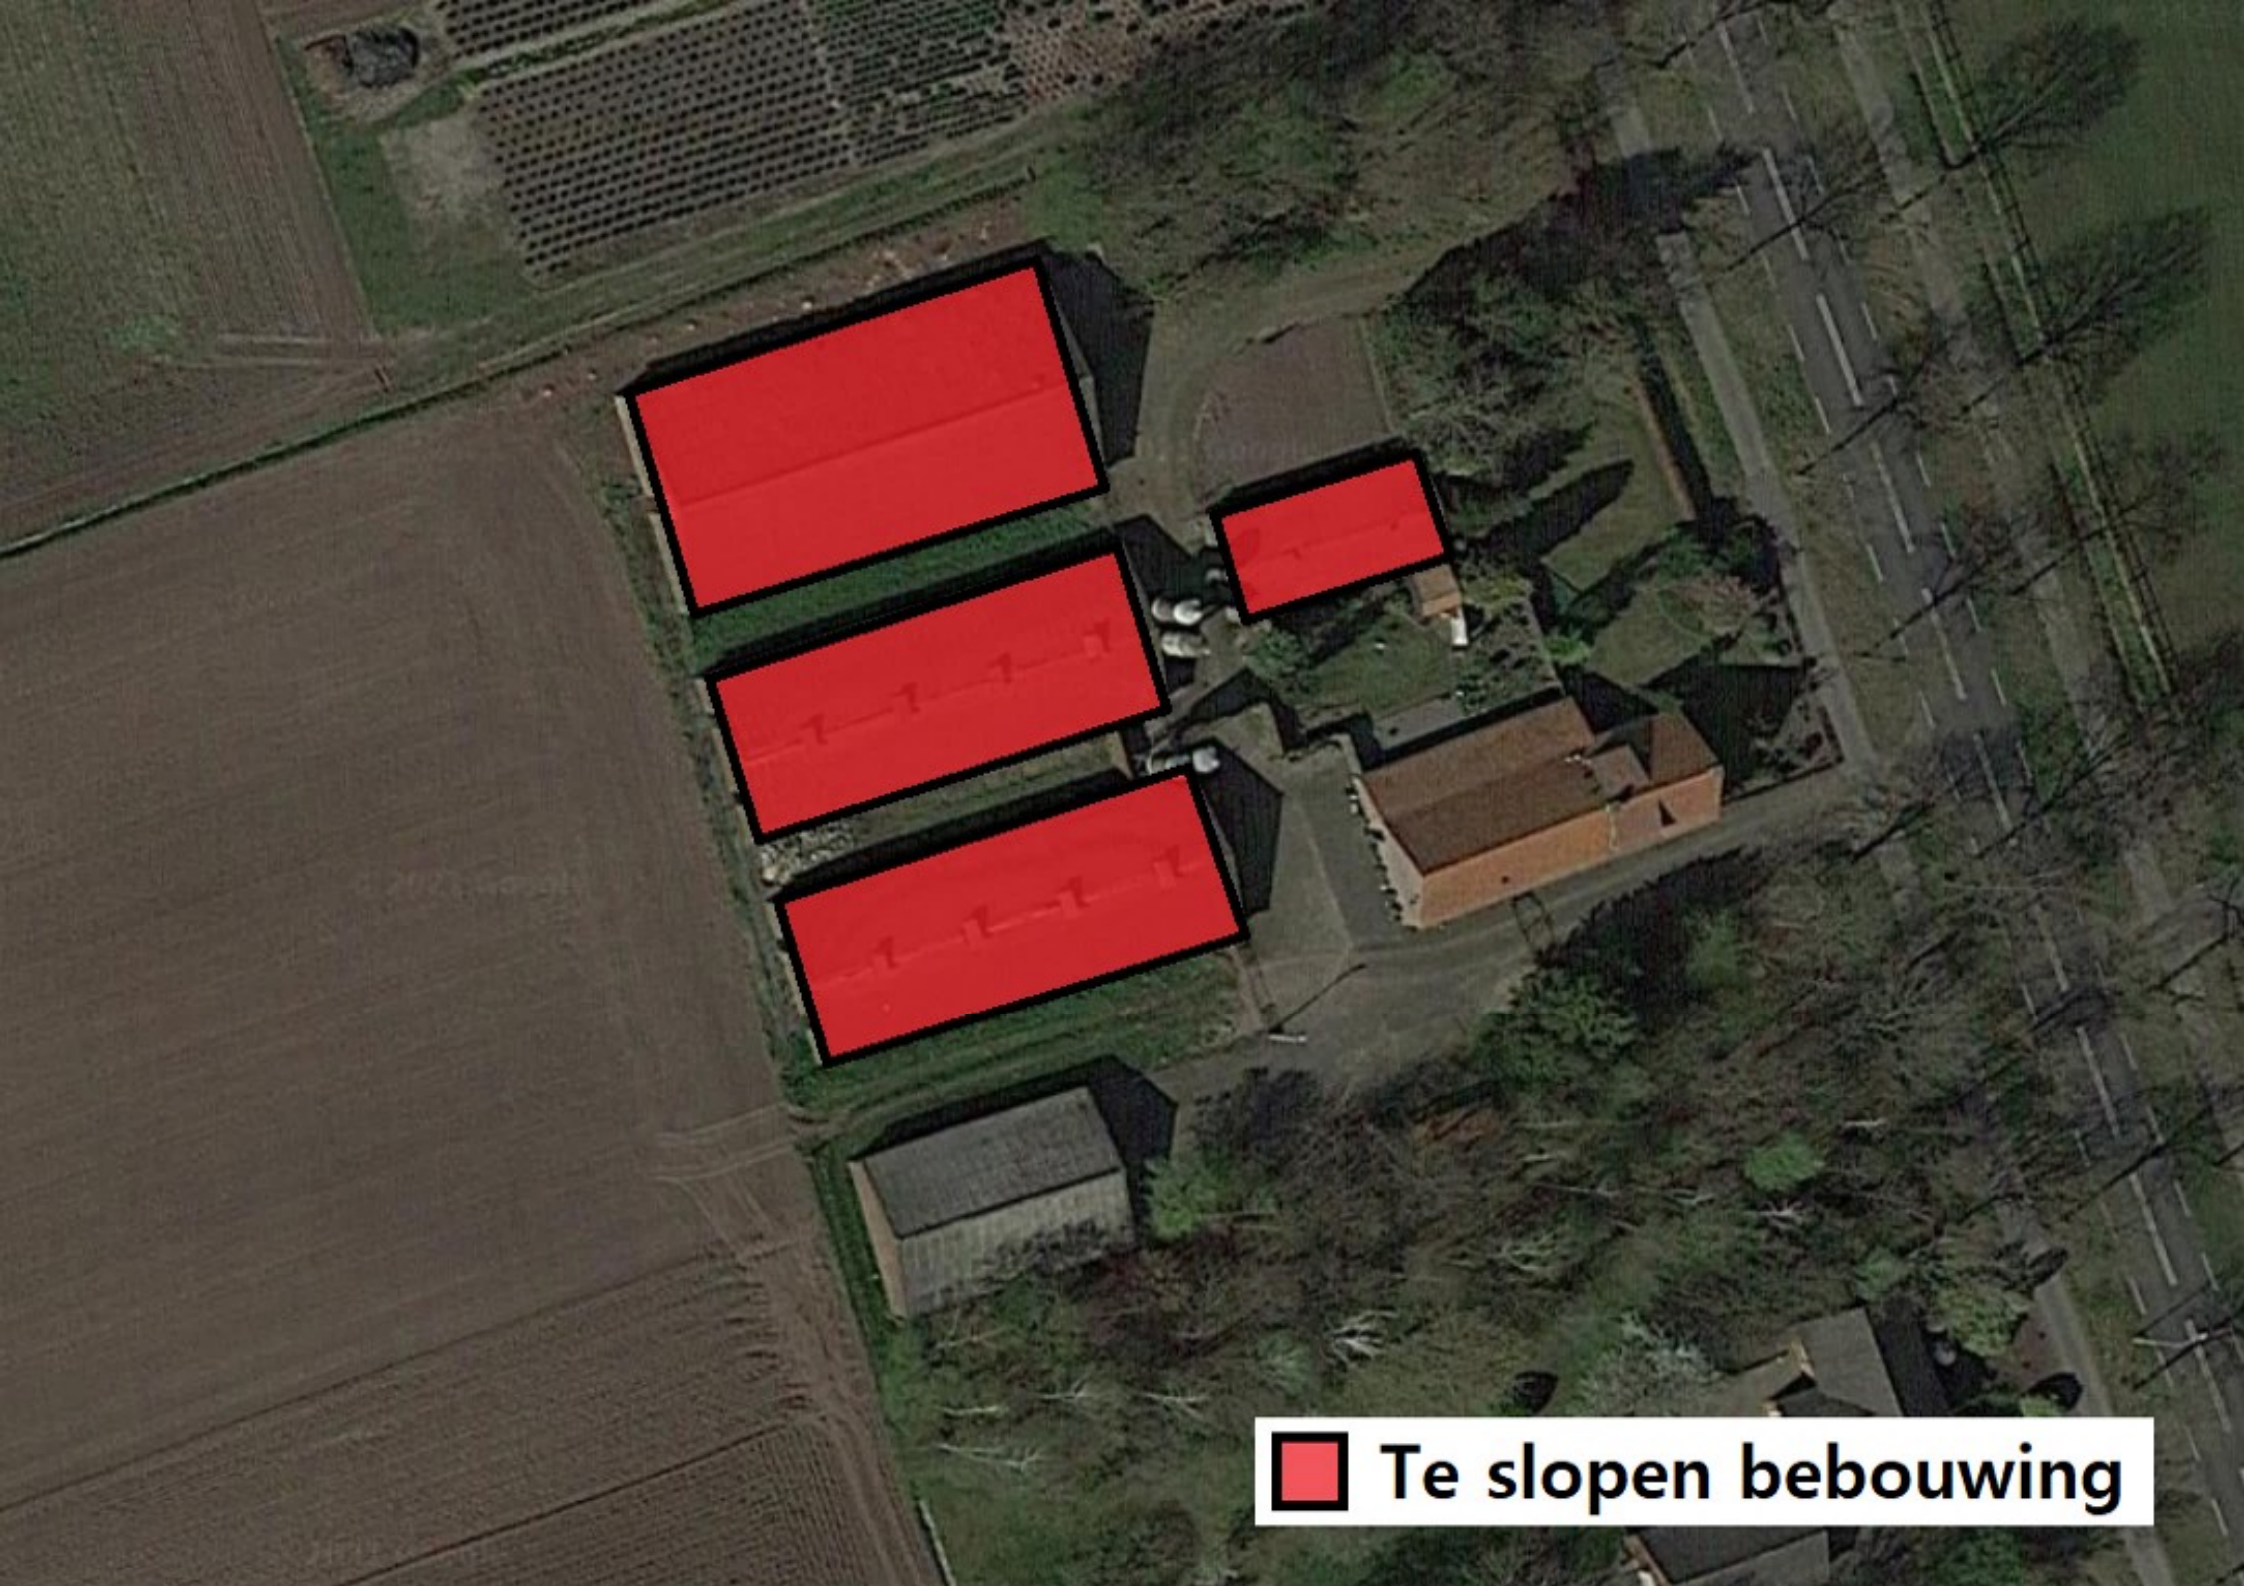

 Te slopen bebouwing