



ACHTERGEVEL

Architectural elevation drawing of a house. The drawing includes the following labels and height markers:

- Labels:**
 - Nelskamp Nibra OVH pan H-10 Matzwart engobe
 - metsalwerk rood genuanceerd
 - metsalwerk rood accentkleur antraciet
 - A
 - B
 - G1
 - G10
- Height Markers (meters):**
 - 10000 +P (nok)
 - 5425 +P (b.k. kozijn)
 - 3775 +P (o.k. kozijn)
 - 2495 +P (b.k. kozijn)
 - 525 +P (o.k. kozijn)
 - 3138 +P (b.k. daktrim)
 - 2750 +P (b.k. carport)

oobouw platdak:
 blummeuze dakbedekking
 30mm platdakisolatie
 18mm versterking
 balklaag 11x171 hoh 410mm
 20mm reguleerl.
 v.lgs. oppr. constructeur
 a.l.w. kom oppr. gtr.

oobouw platdak:
 blummeuze dakbedekking
 140mm platdakisolatie R_c min. 6,0
 270mm breedtebalken met resp.
 v.lgs. oppr. constructeur
 a.l.w. kom oppr. gtr.

vloerbouw:
 - 70mm cementdekvloer
 met vloerwarming
 250mm breedtebalken
 met wapening
 v.lgs. oppr. constructeur
 a.l.w. kom oppr. gtr.


vloerbouw:
 - 70mm cementdekvloer
 met vloerwarming
 270mm breedtebalken
 met wap. v.lgs. oppr. constructeur
 a.l.w. kom oppr. gtr.

vloerbouw:
 20mm vloerwarming
 100mm cementdekvloer met vloer-
 100mm betonvloer wap.
 v.lgs. oppr. constructeur
 130mm drukvaste EPS-isolatie
 laag PE folie
 vast zandpakket

dakbouw:
 Nieuwburg Niera OVH aan
 H-10 Muurwet
 panelen 22x44mm
 geïsoleerde daklijst Rc=6,0
 v.lgs. oppr. constructeur

0.00
 PEIL

DOORSNEDE A-A

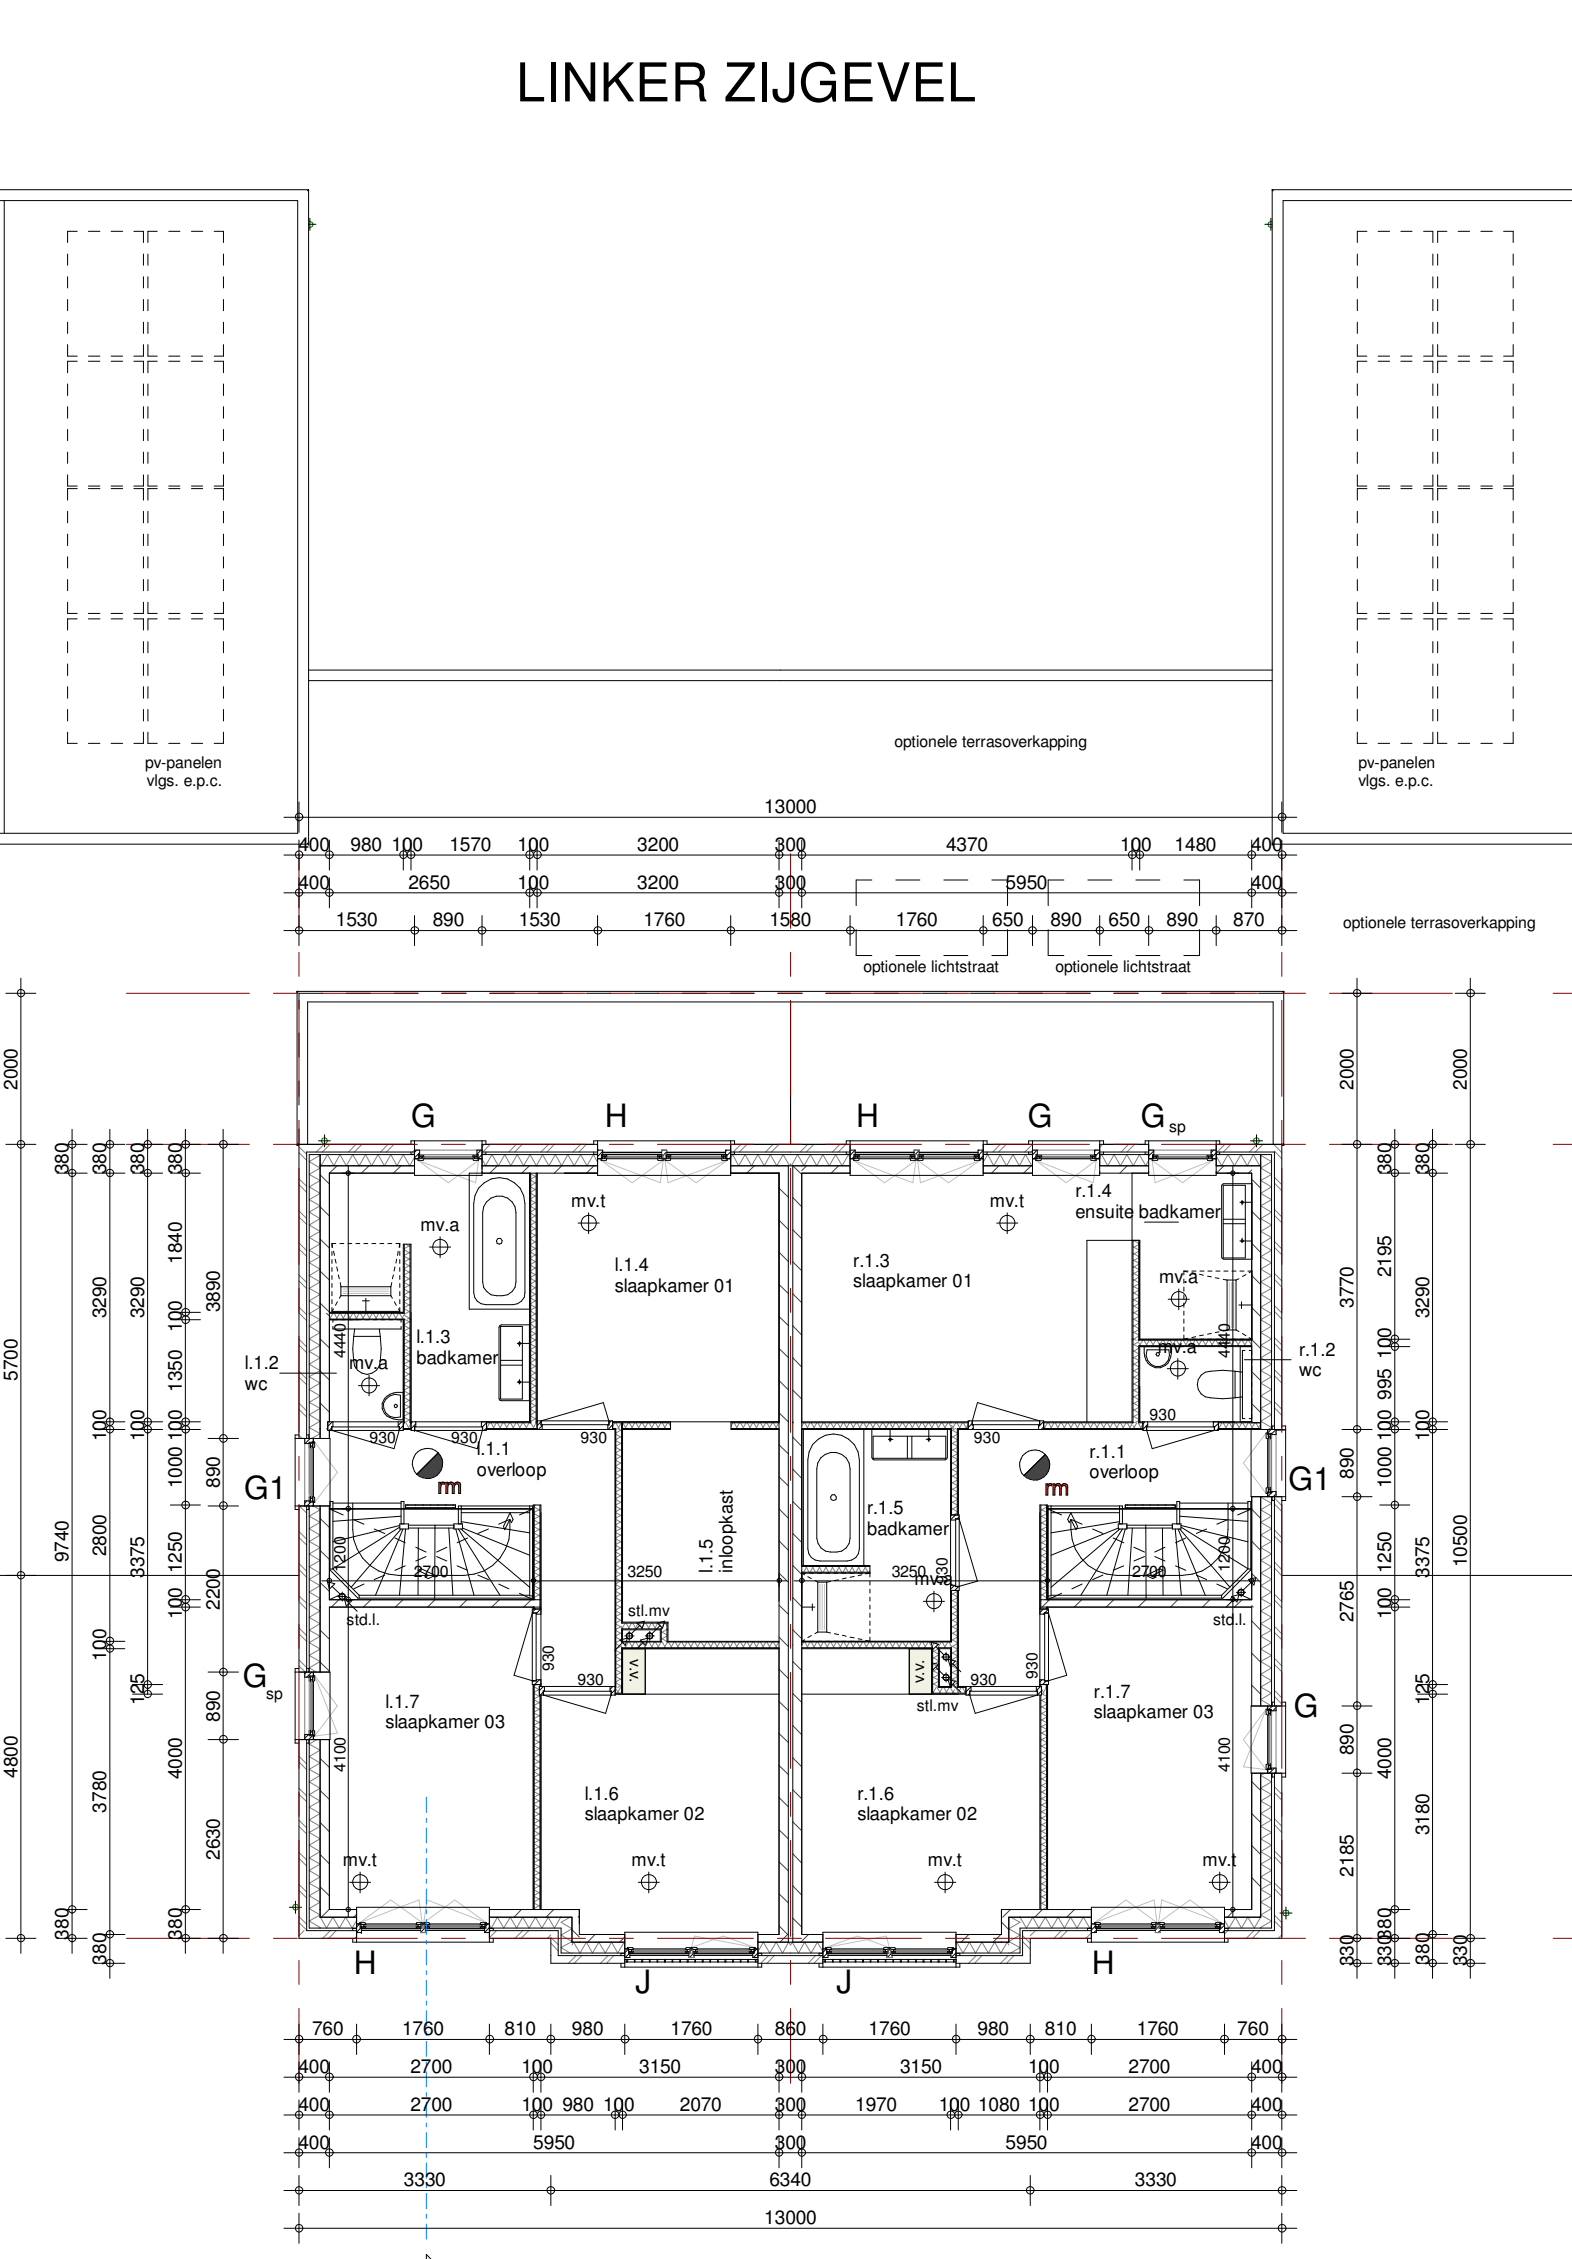

ZOLDER

--	--

buro
sengers
ARCHITECTEN