

STRK

ARCHITECTURE | INTERIOR DESIGN


Zonnestudie Wettenseind


Fons Linders
2377
30-10-2023




Locatie:
Wettenseind, Nuenen
perceelnr. 4210


Beoogd plan

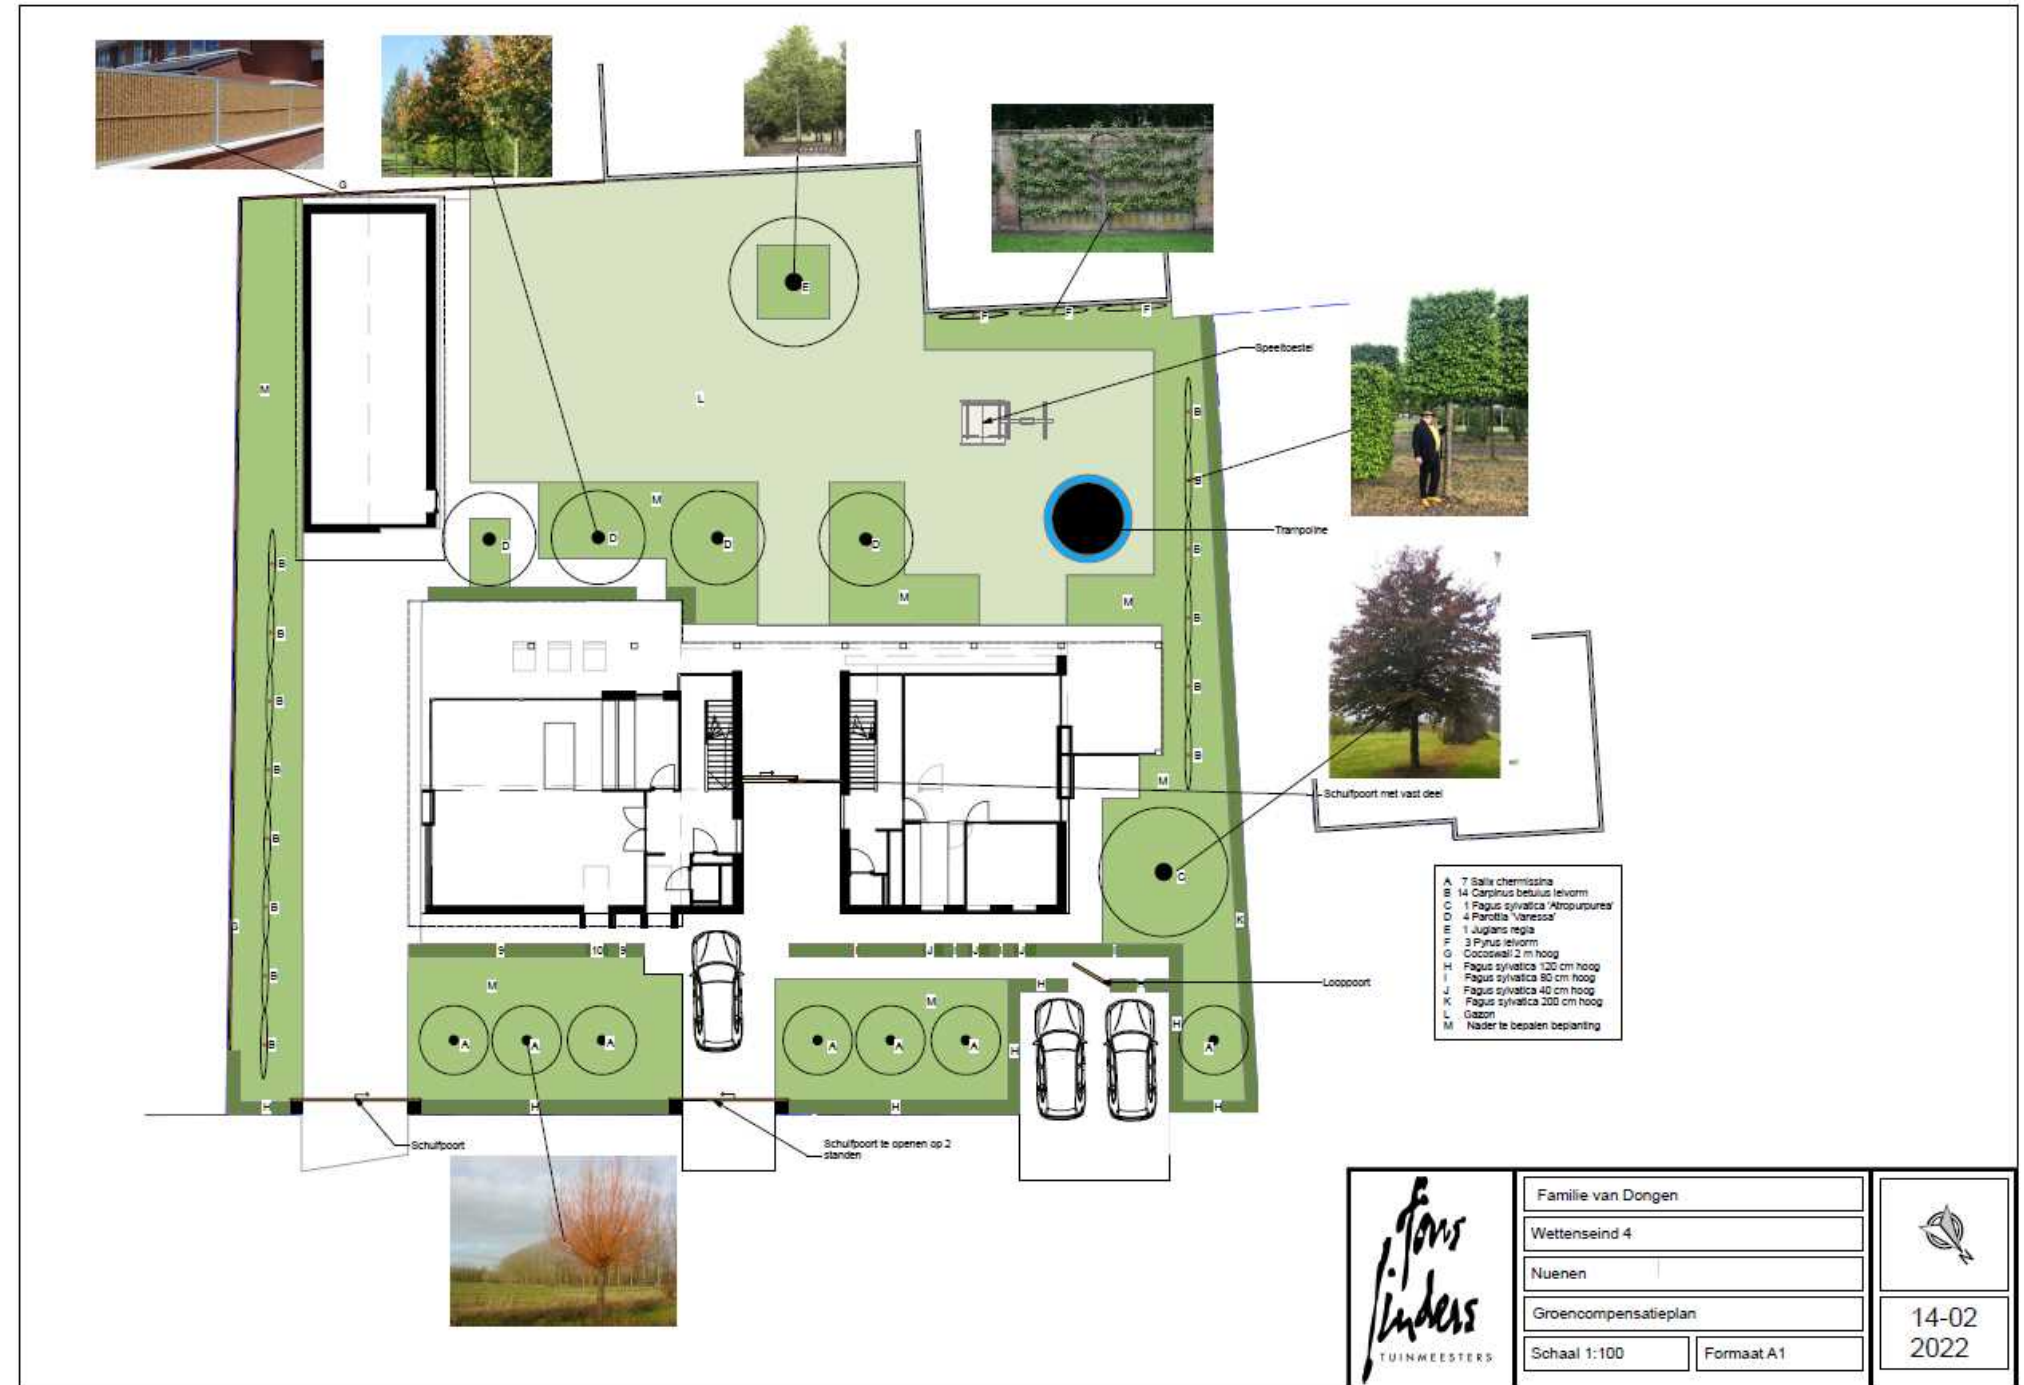


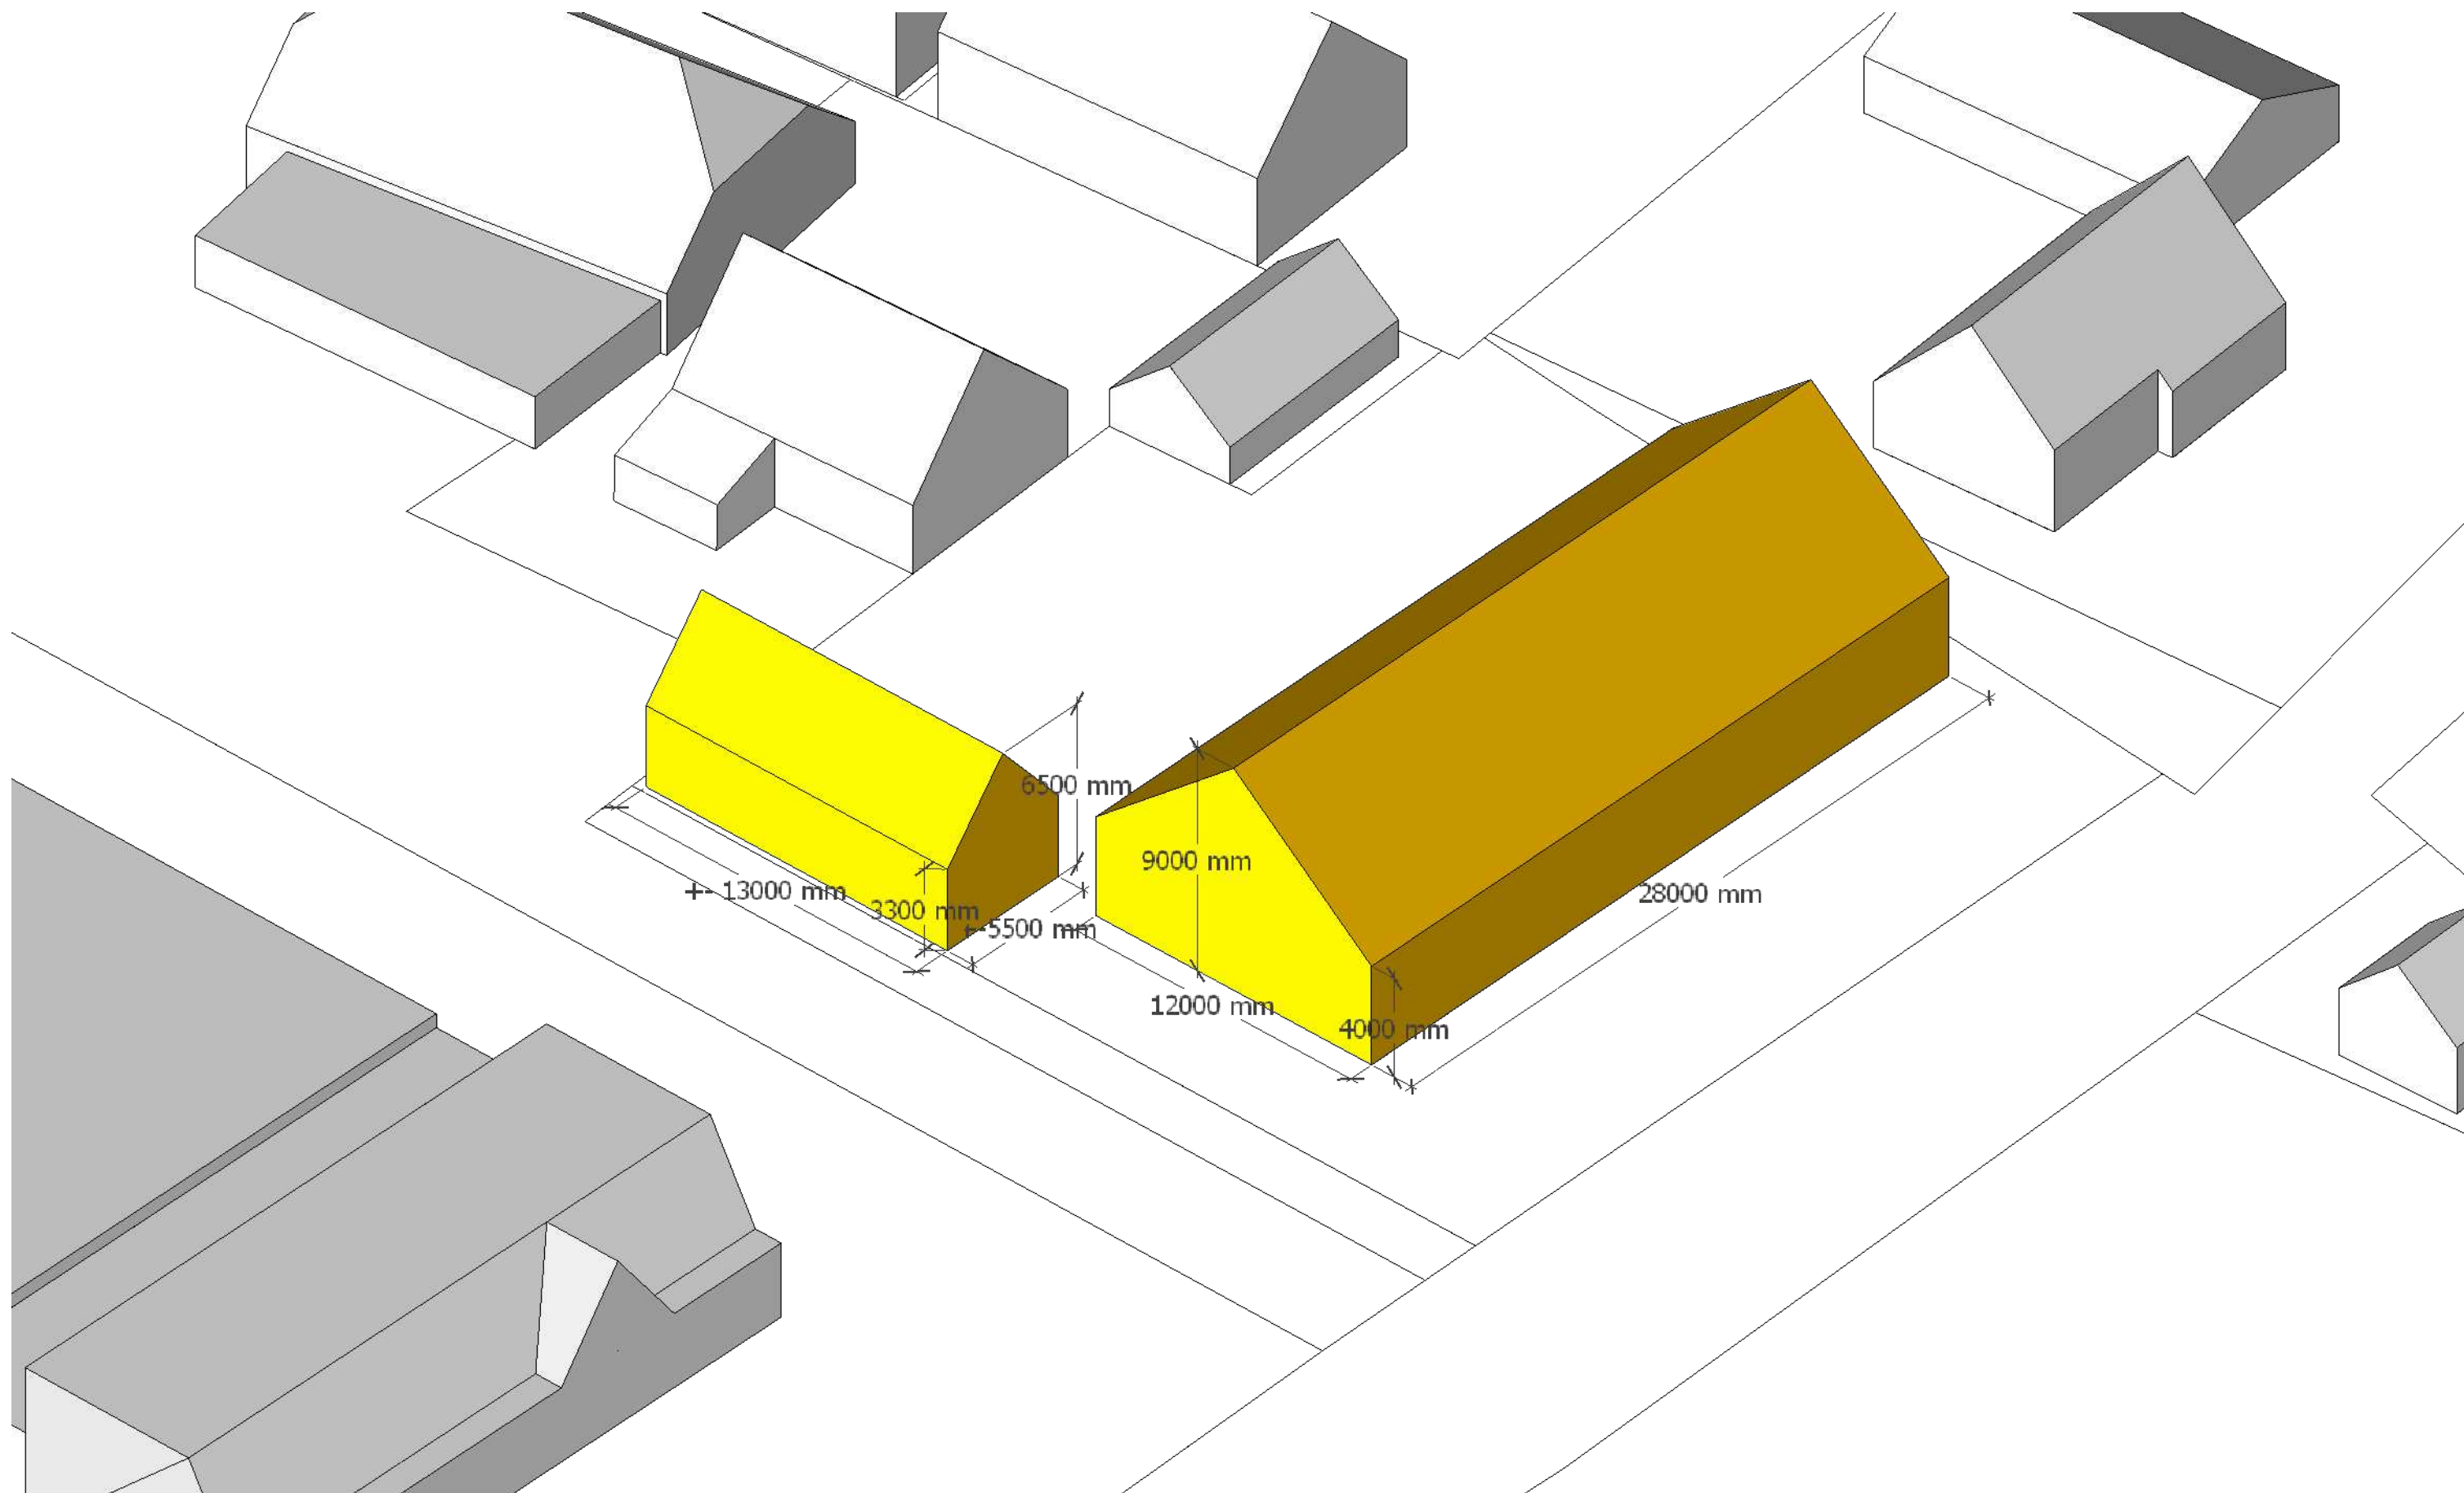

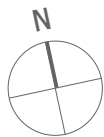



21 maart 09:00
1 : 500
Zonnestudie zonder bebouwing

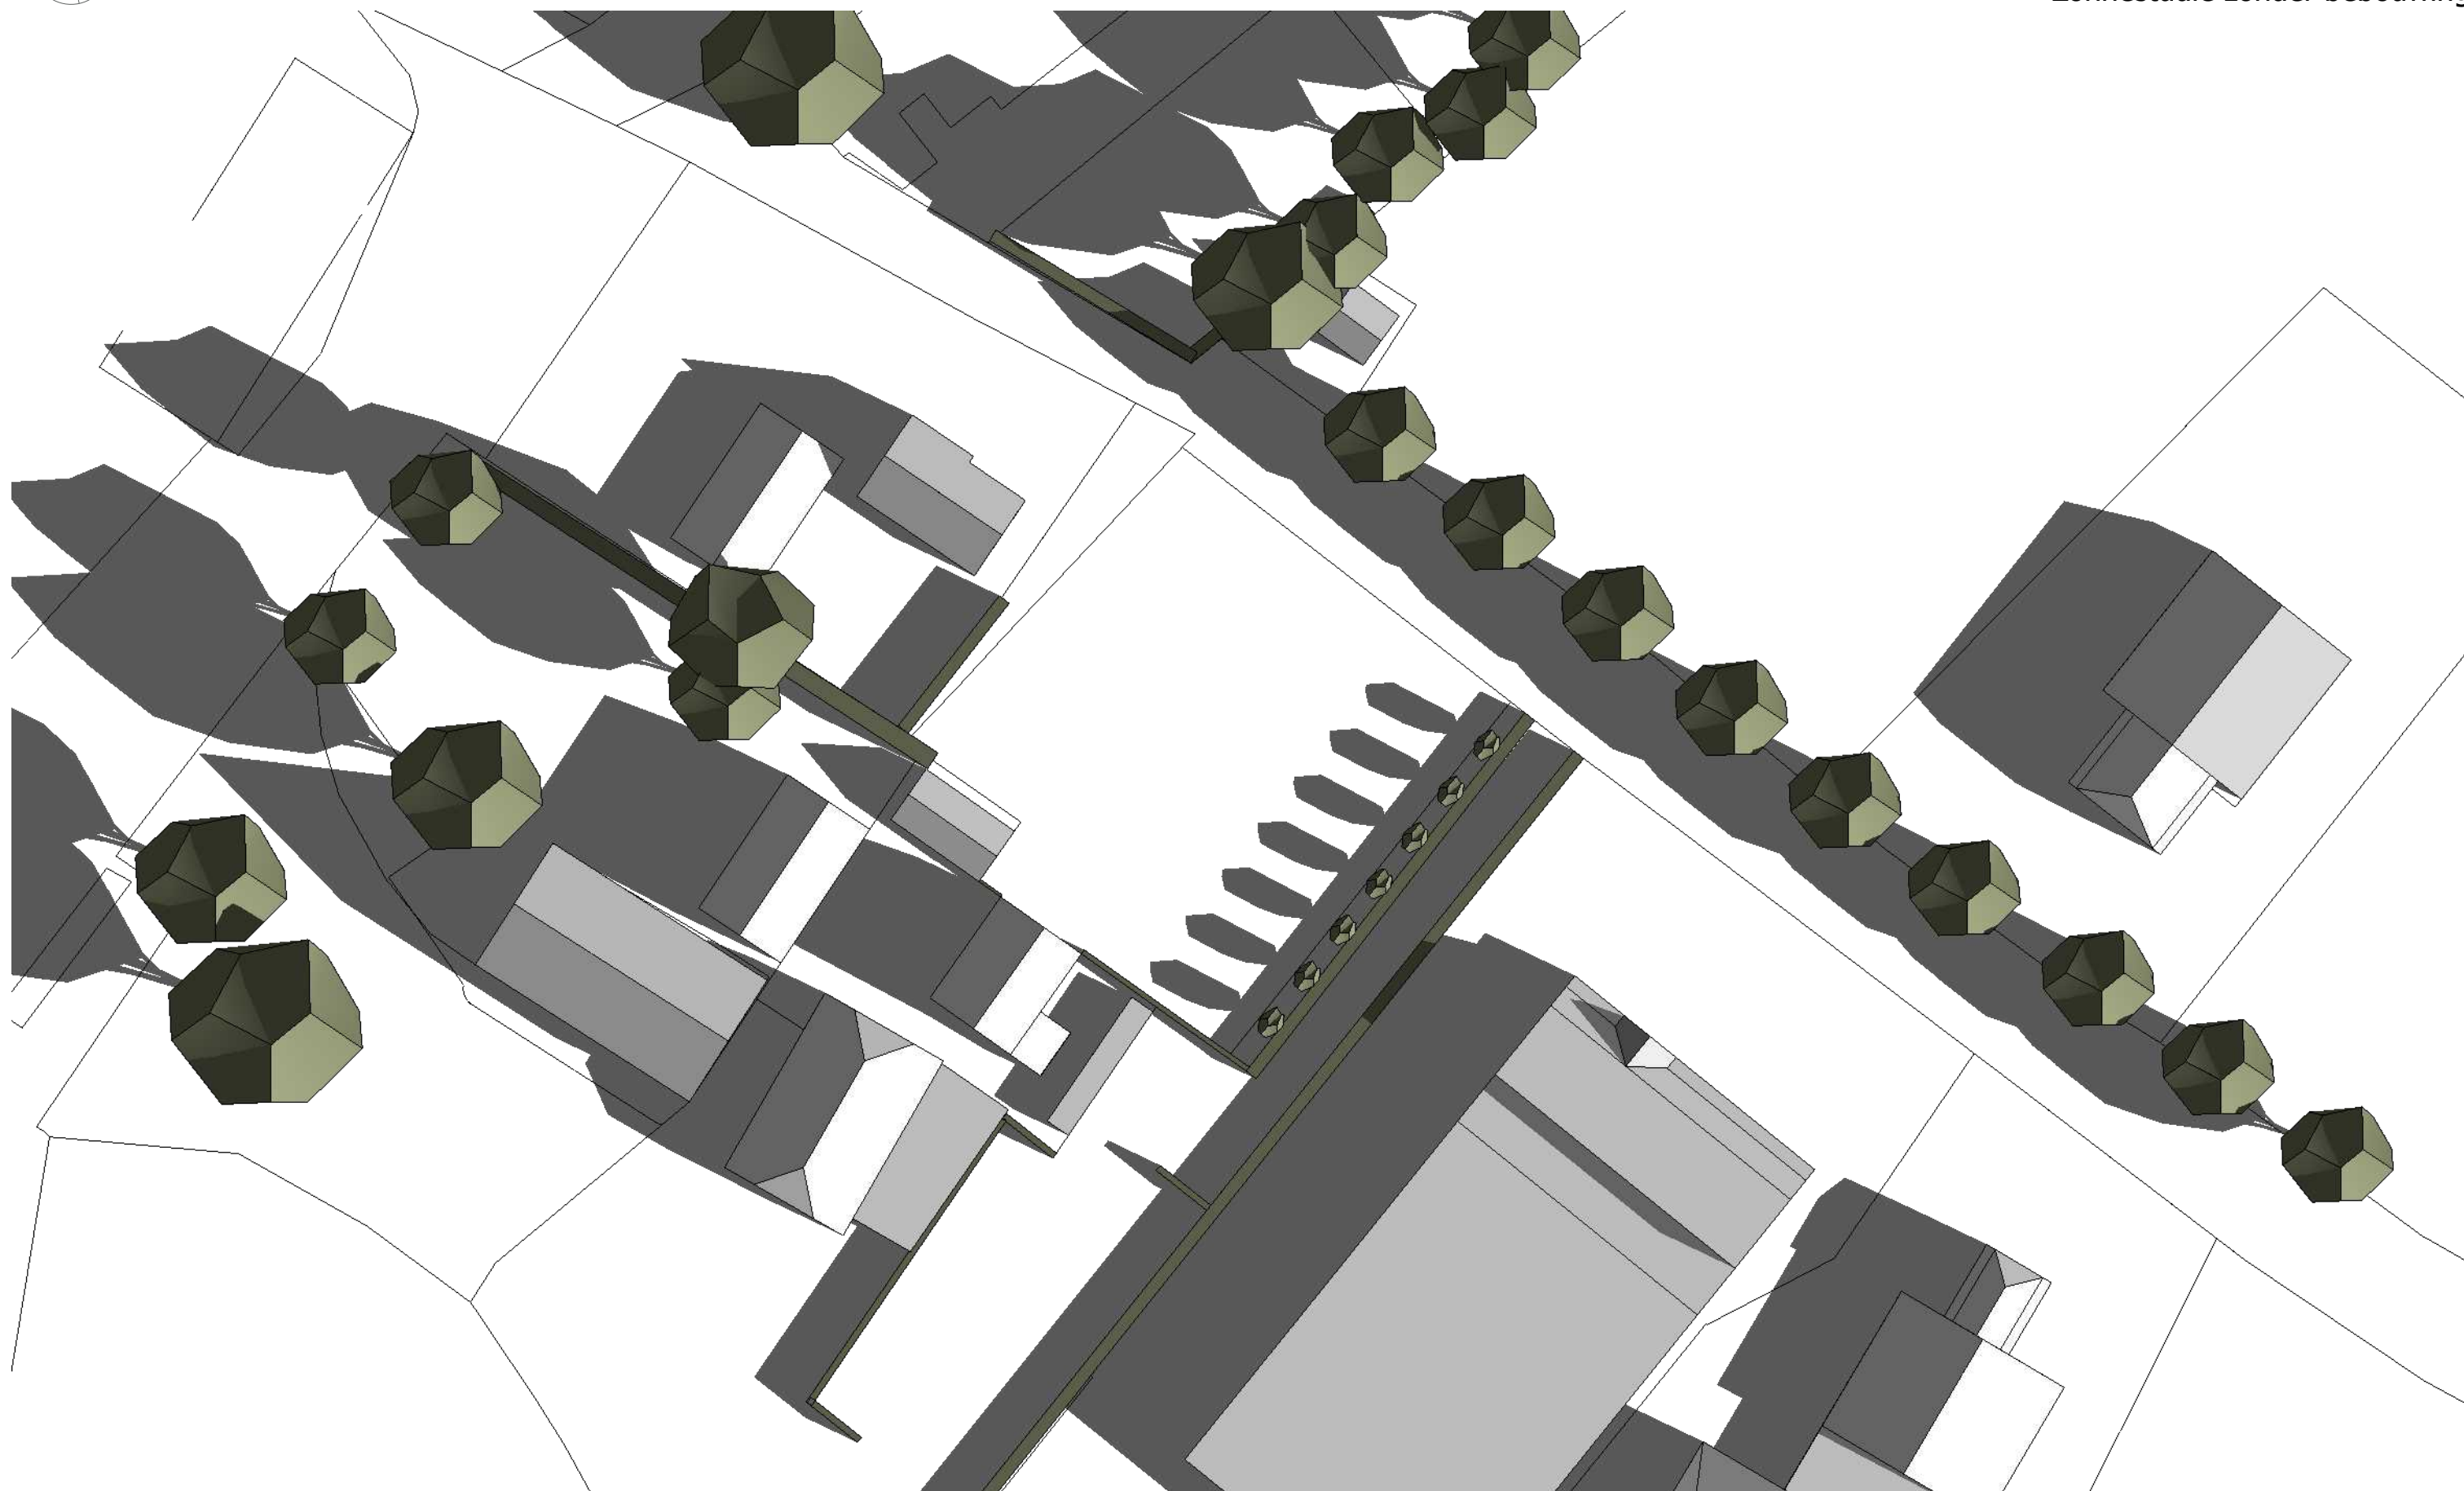

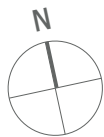


21 maart 09:00
1 : 500
Zonnestudie met bebouwing

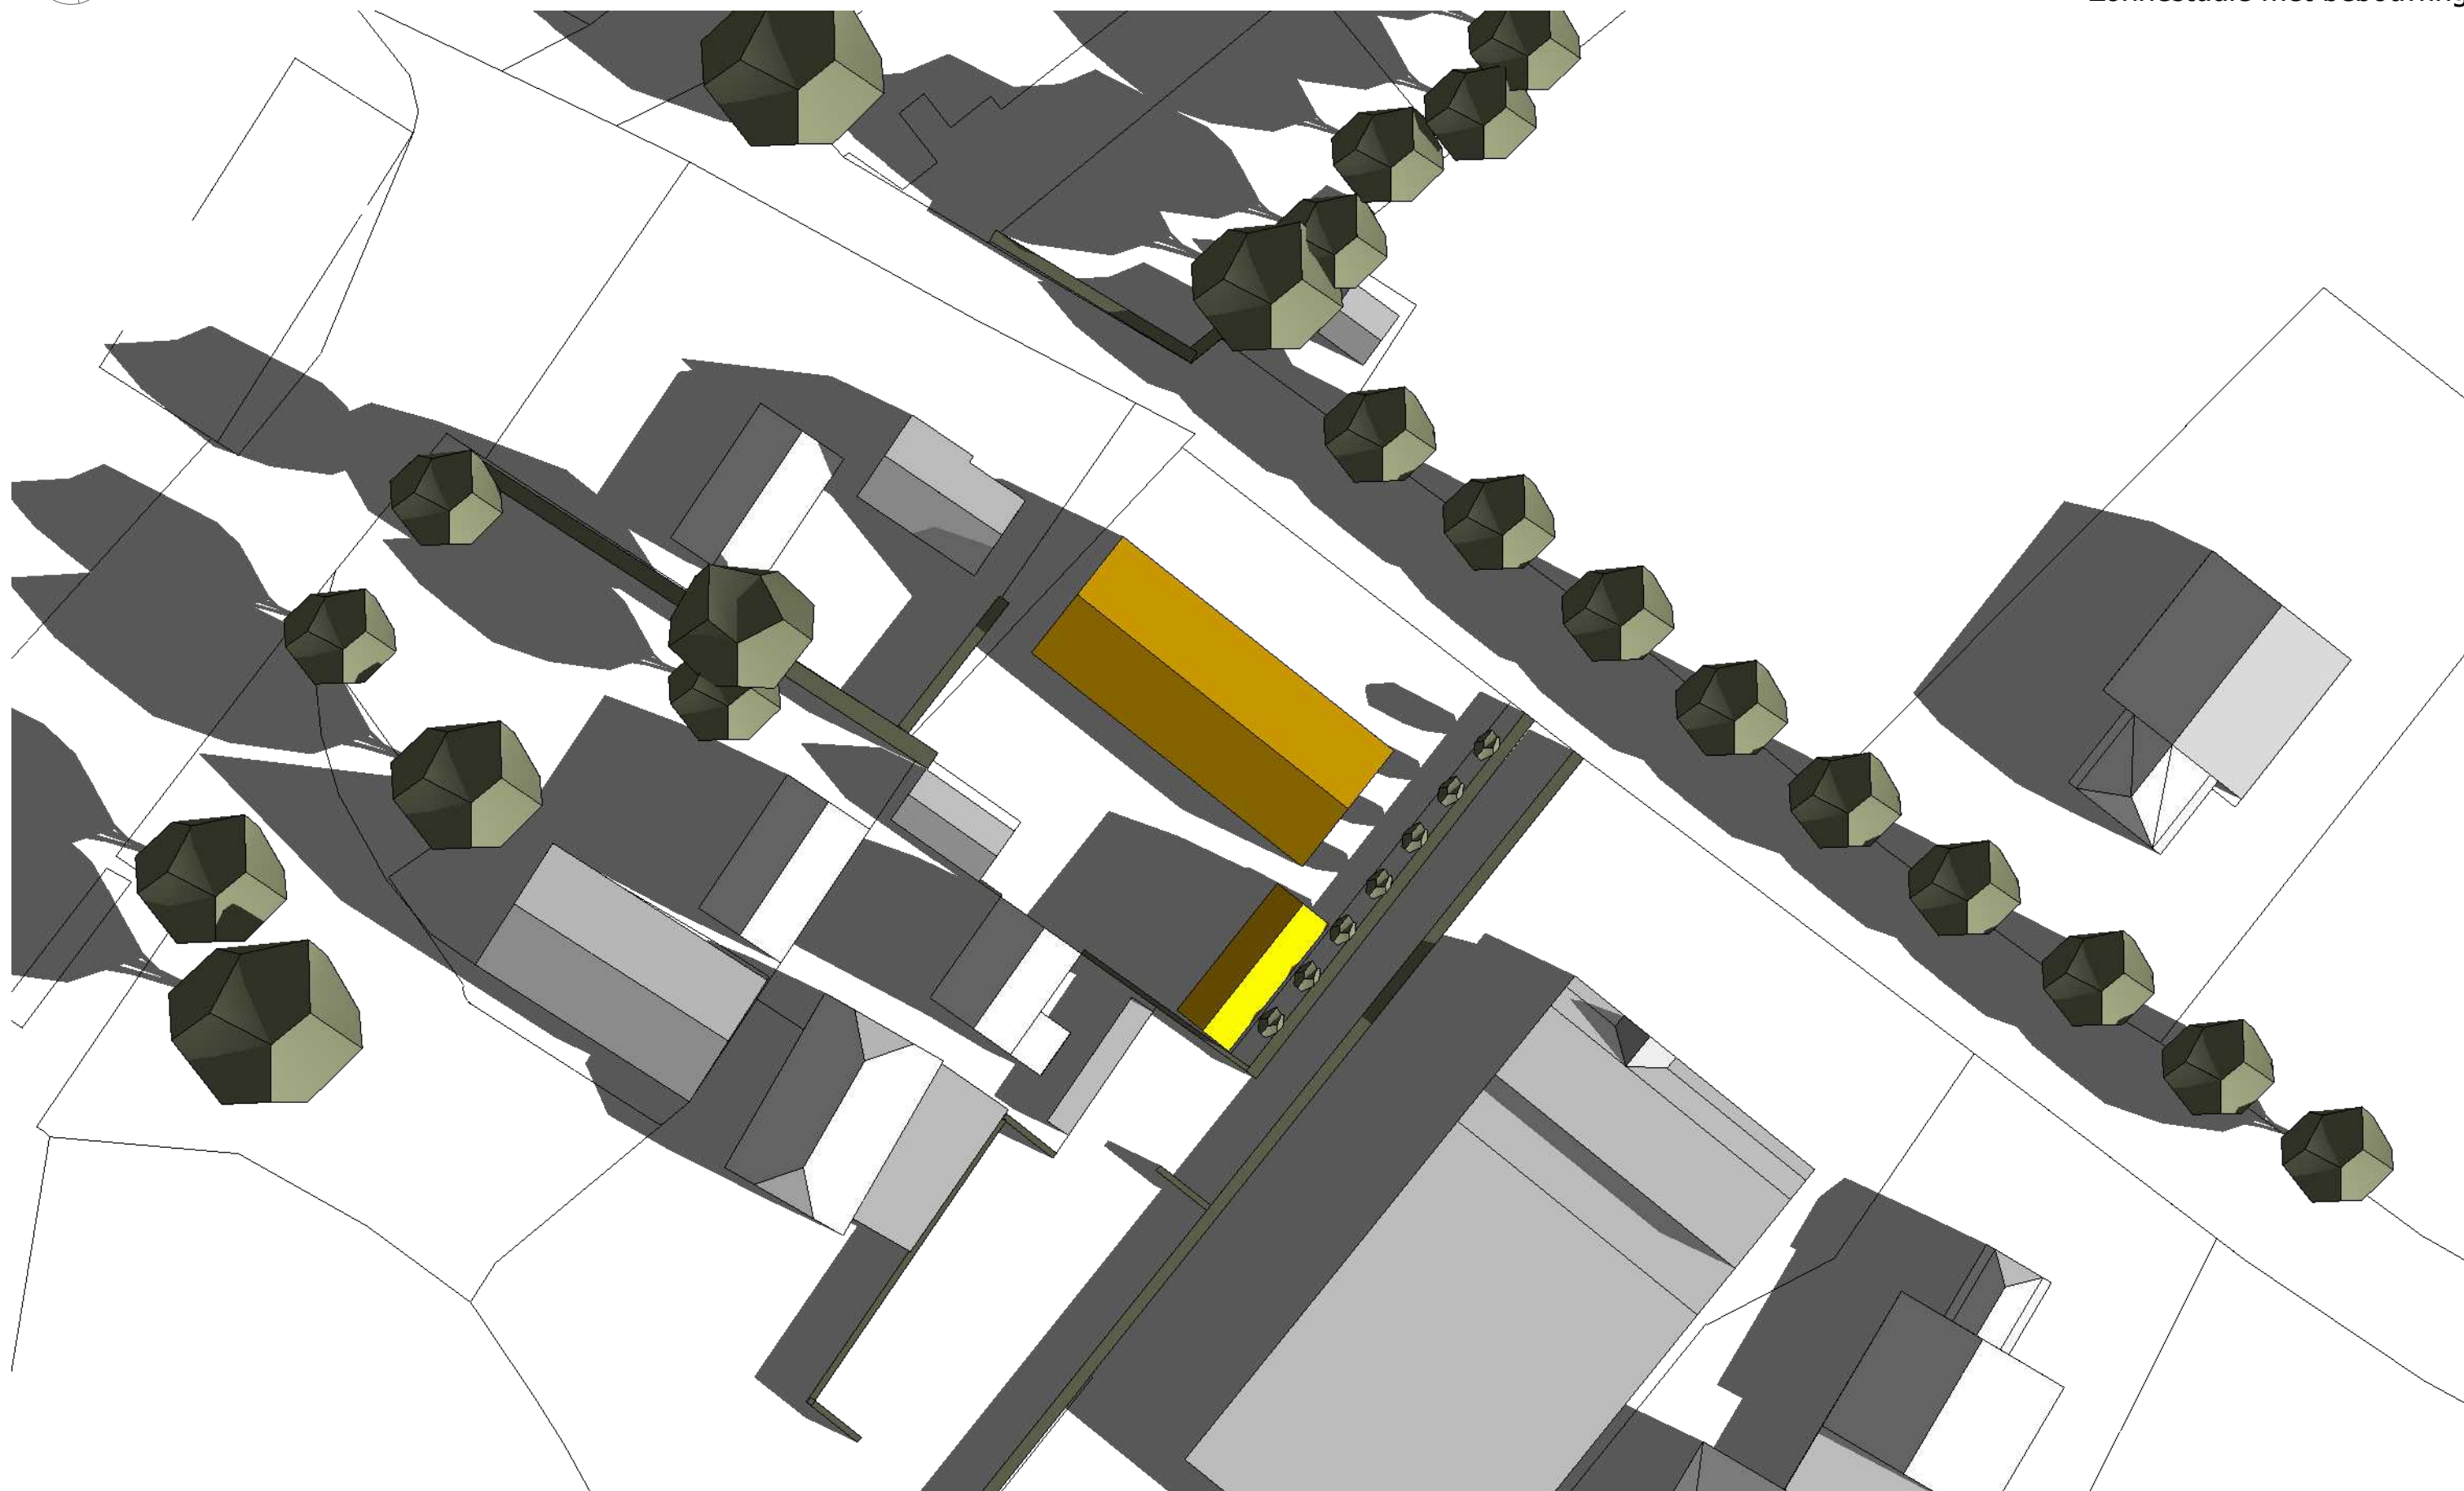

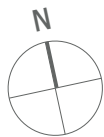



21 maart 12:00
1 : 500

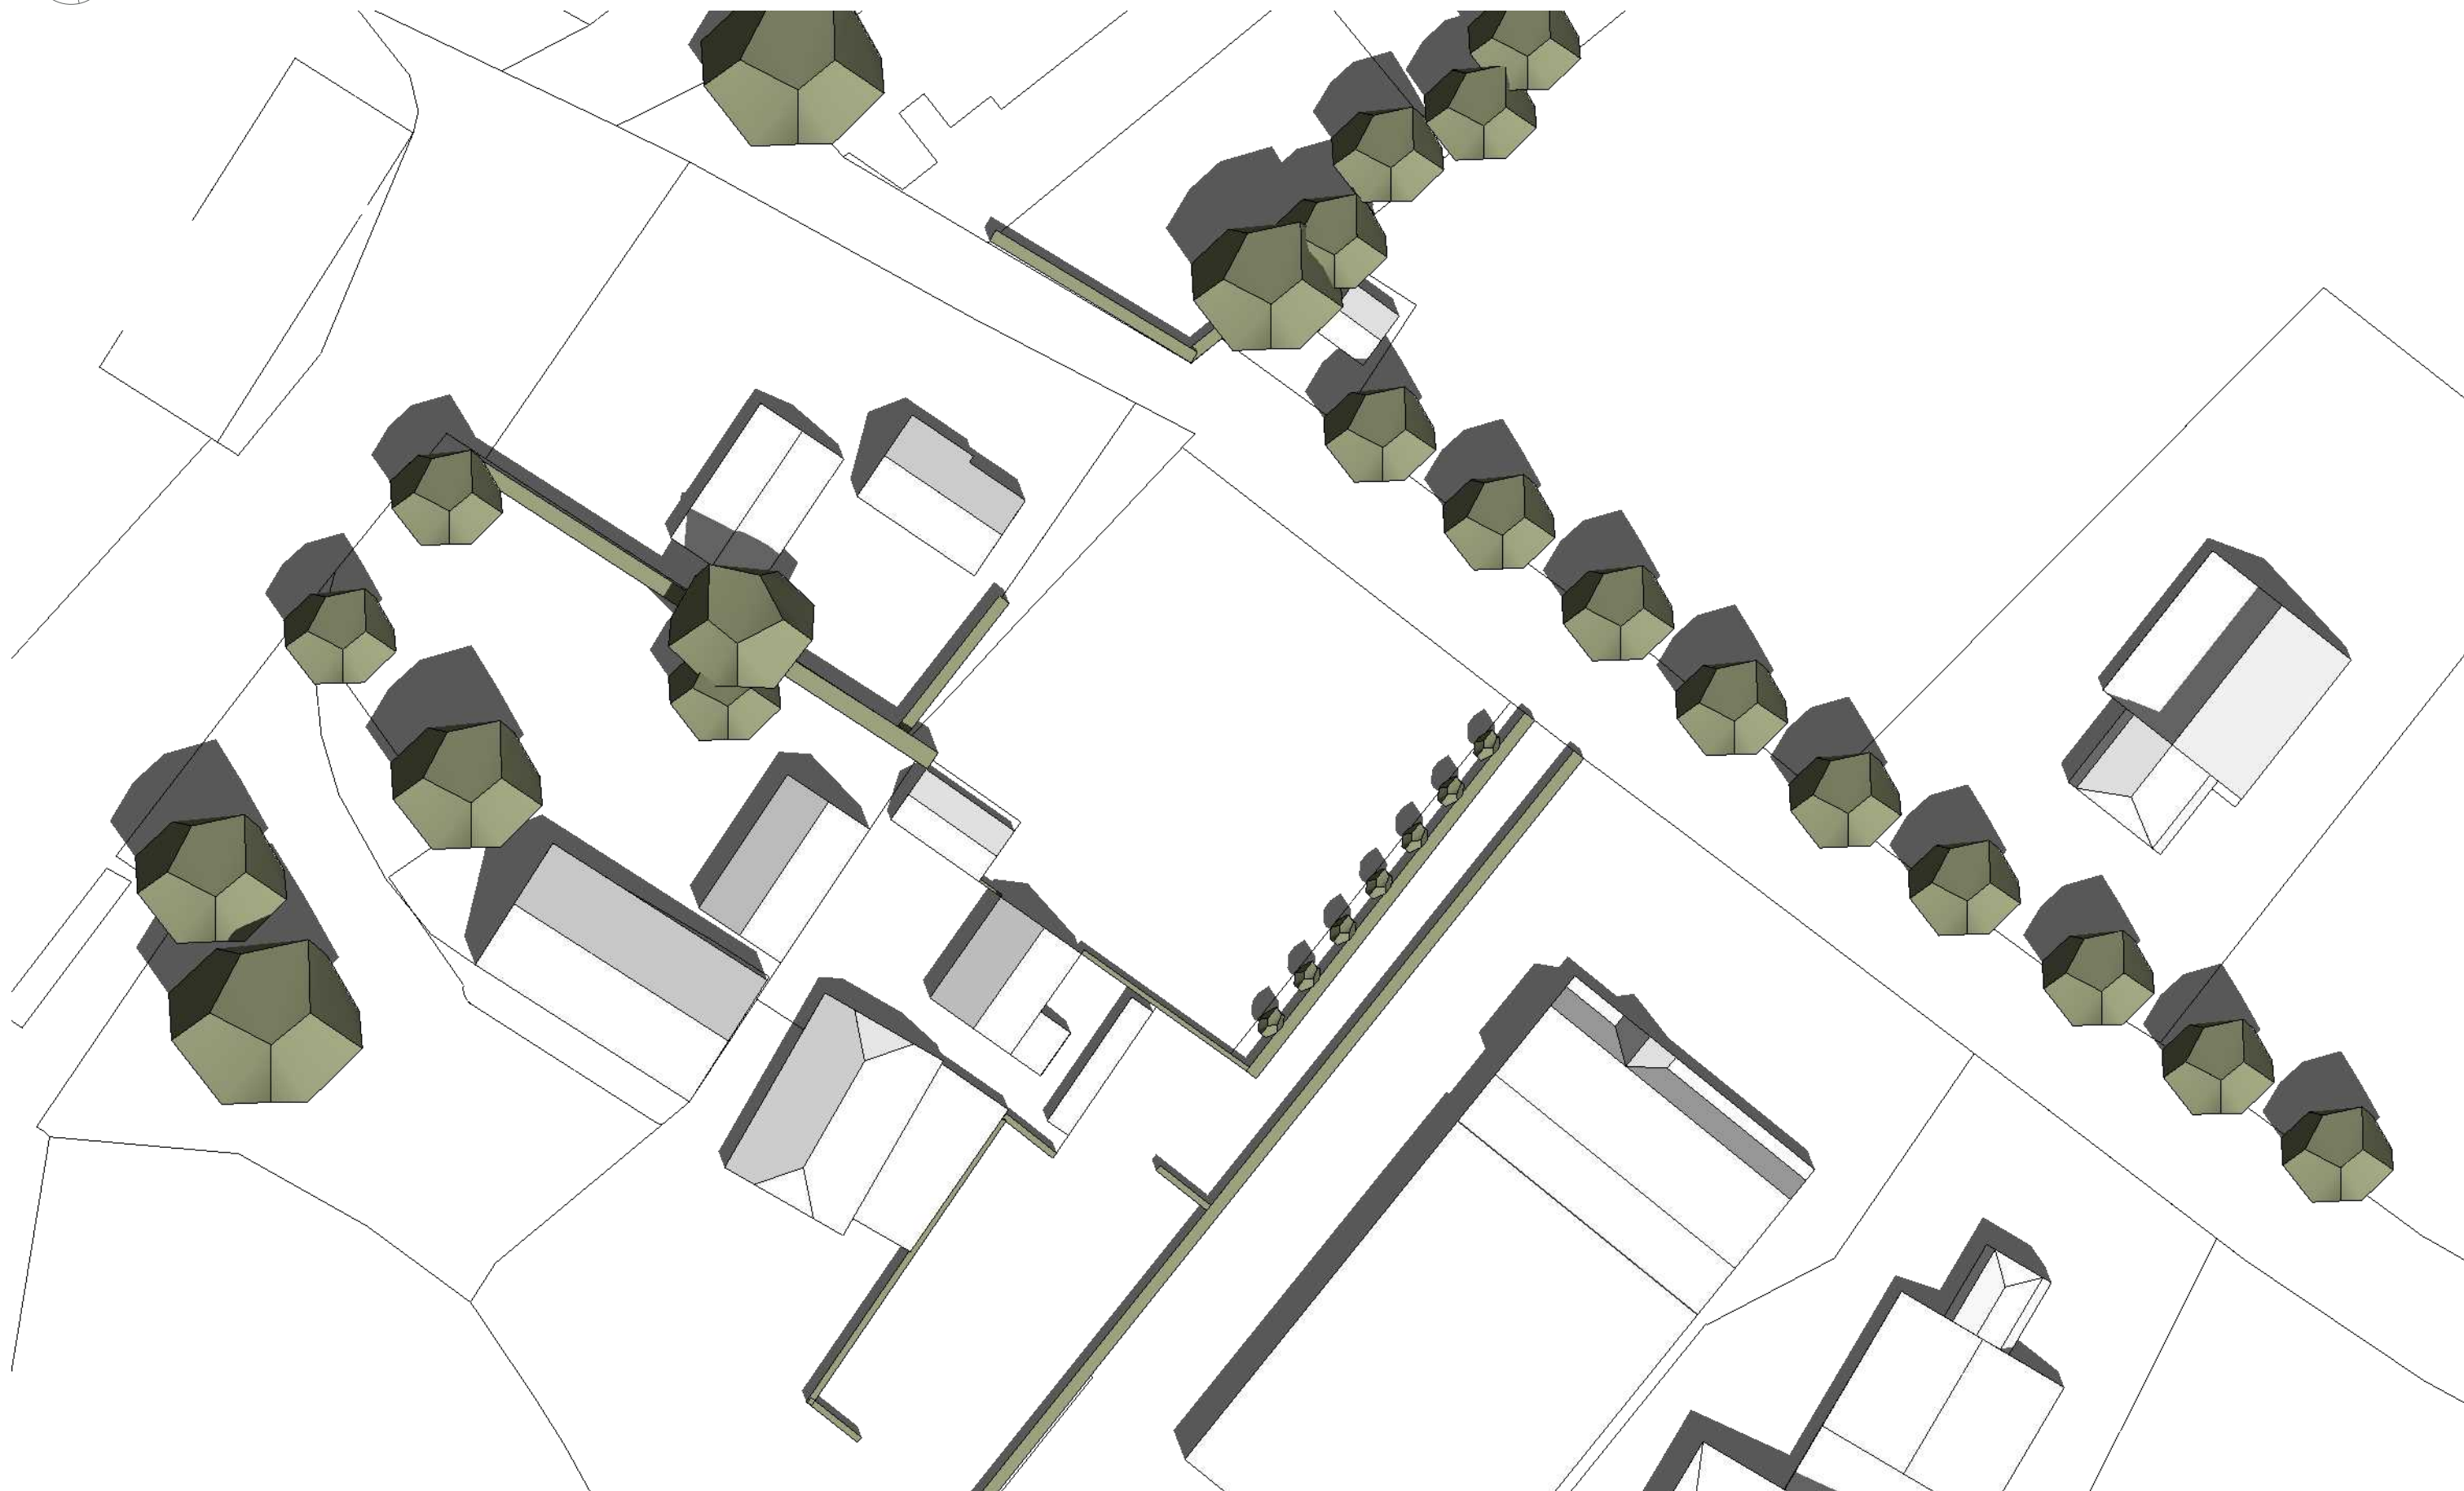





21 maart 12:00
1 : 500

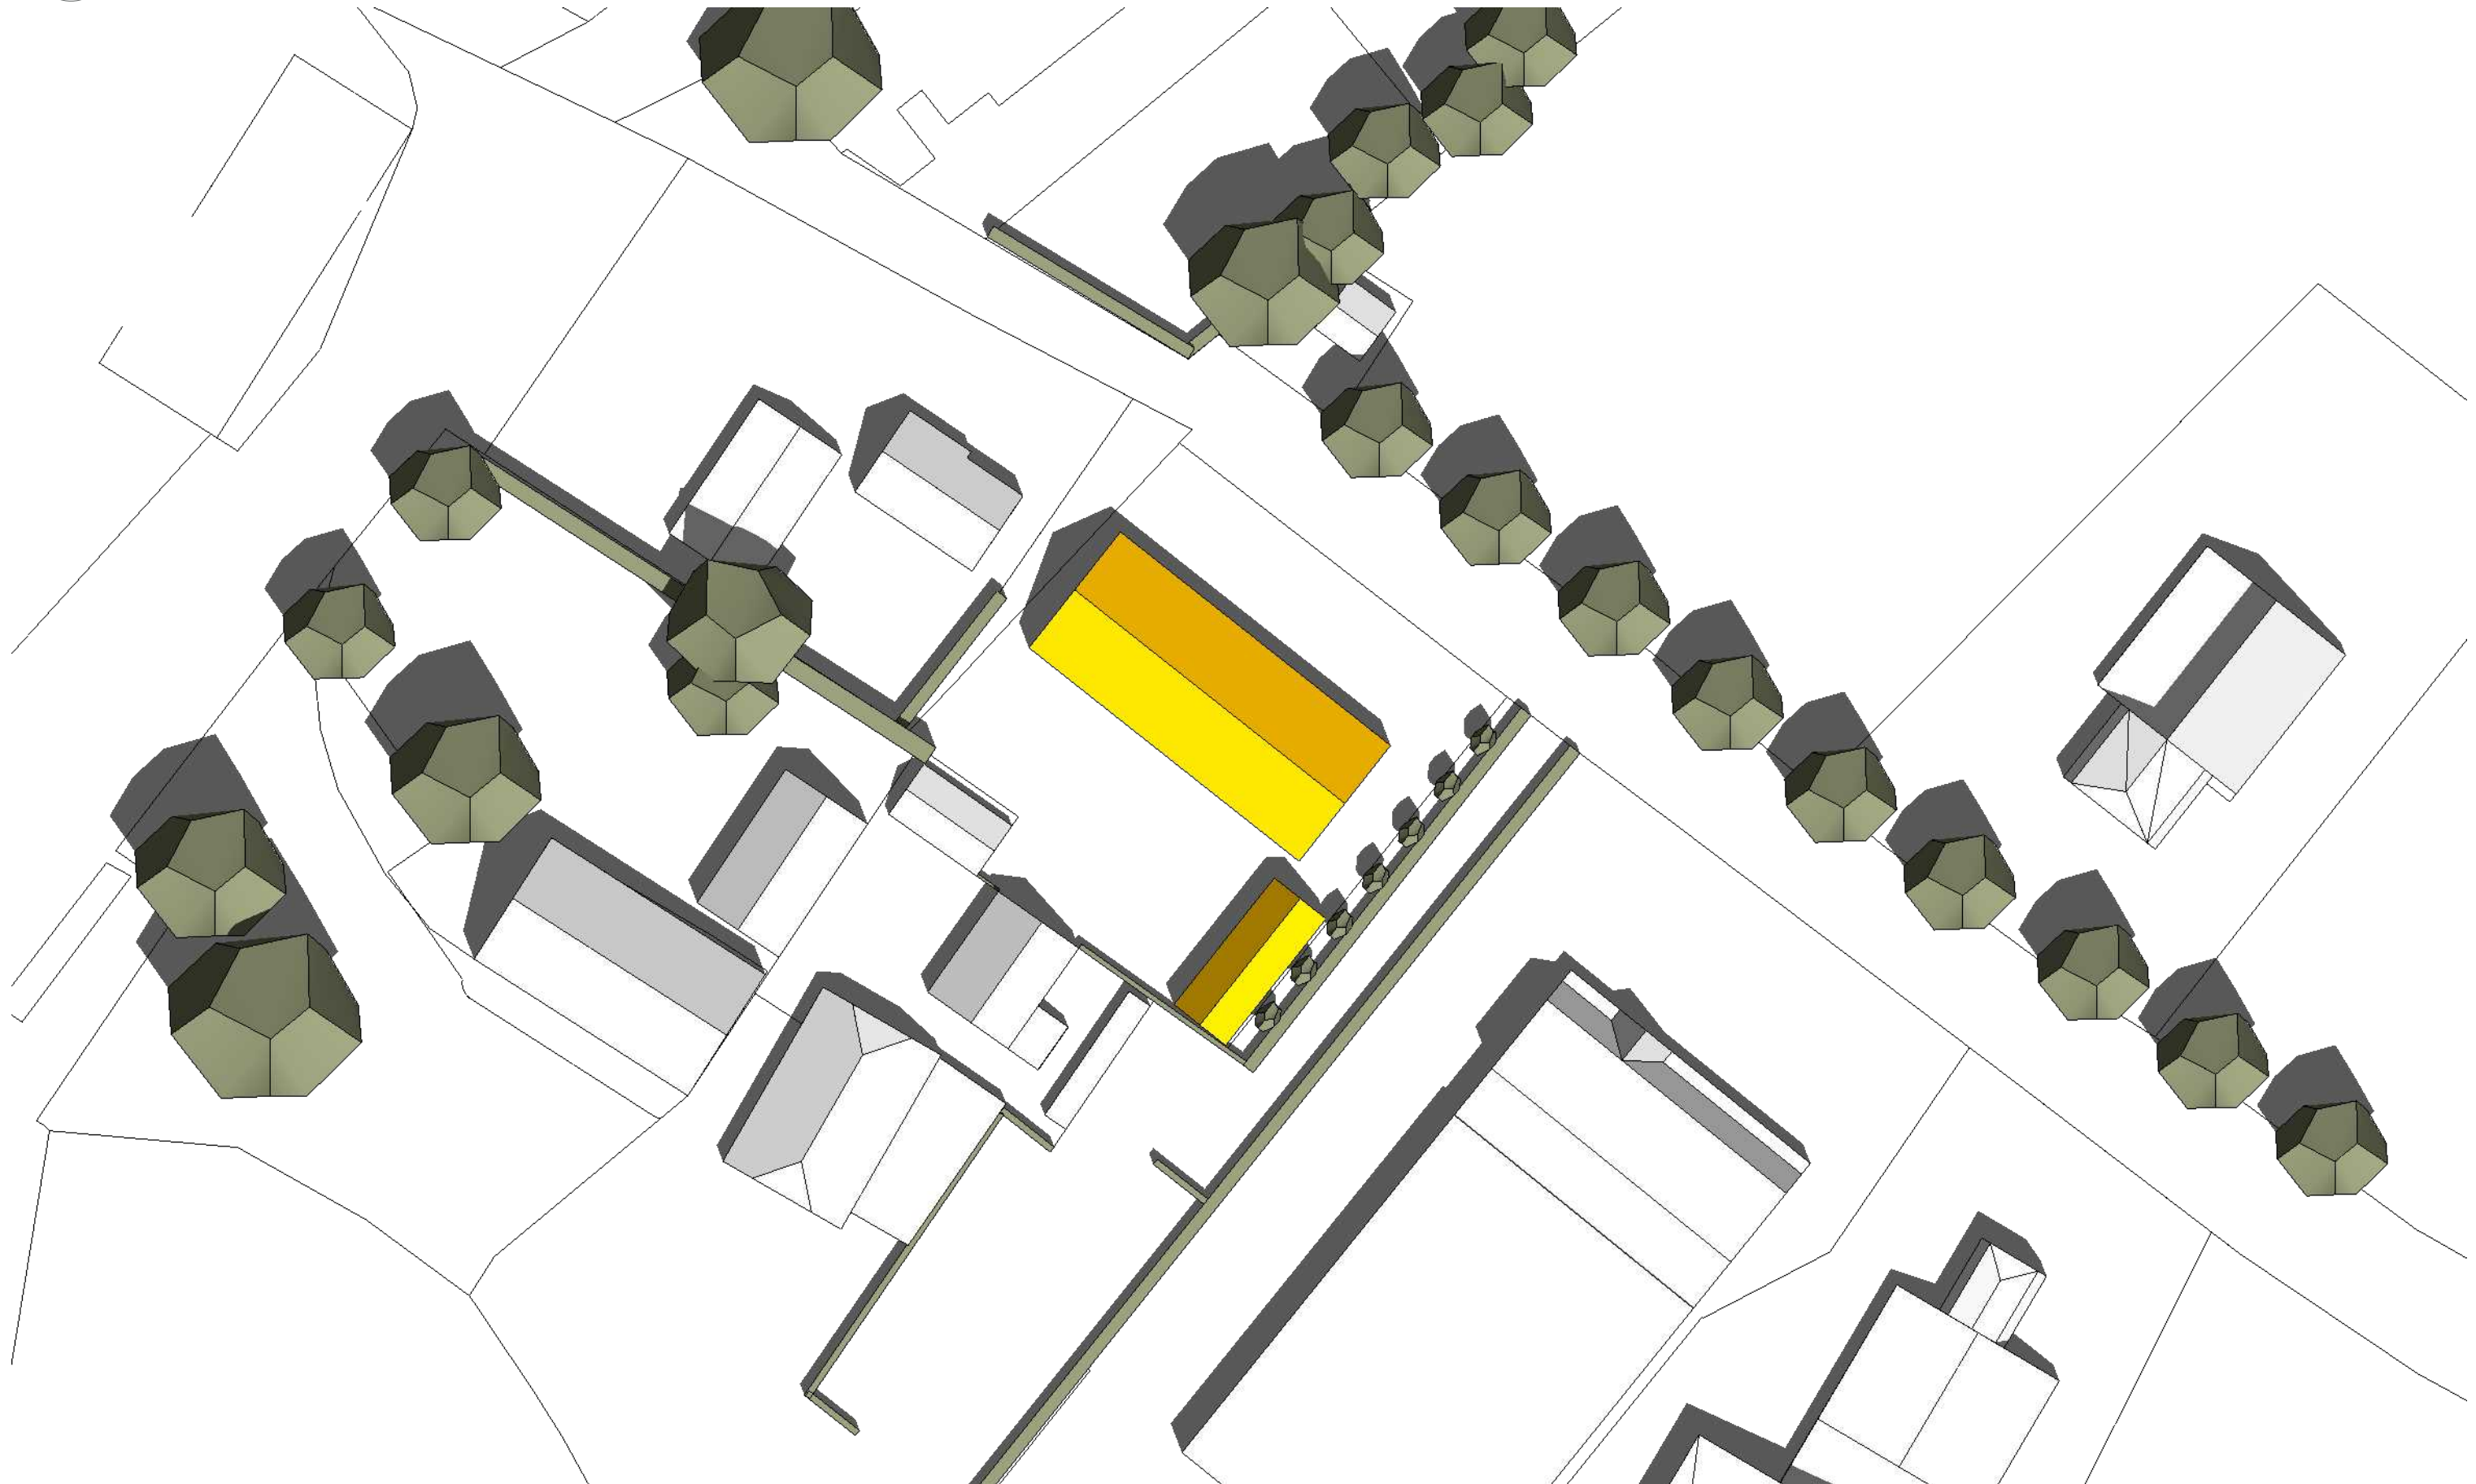

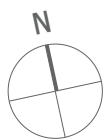


21 maart 15:00
1 : 500

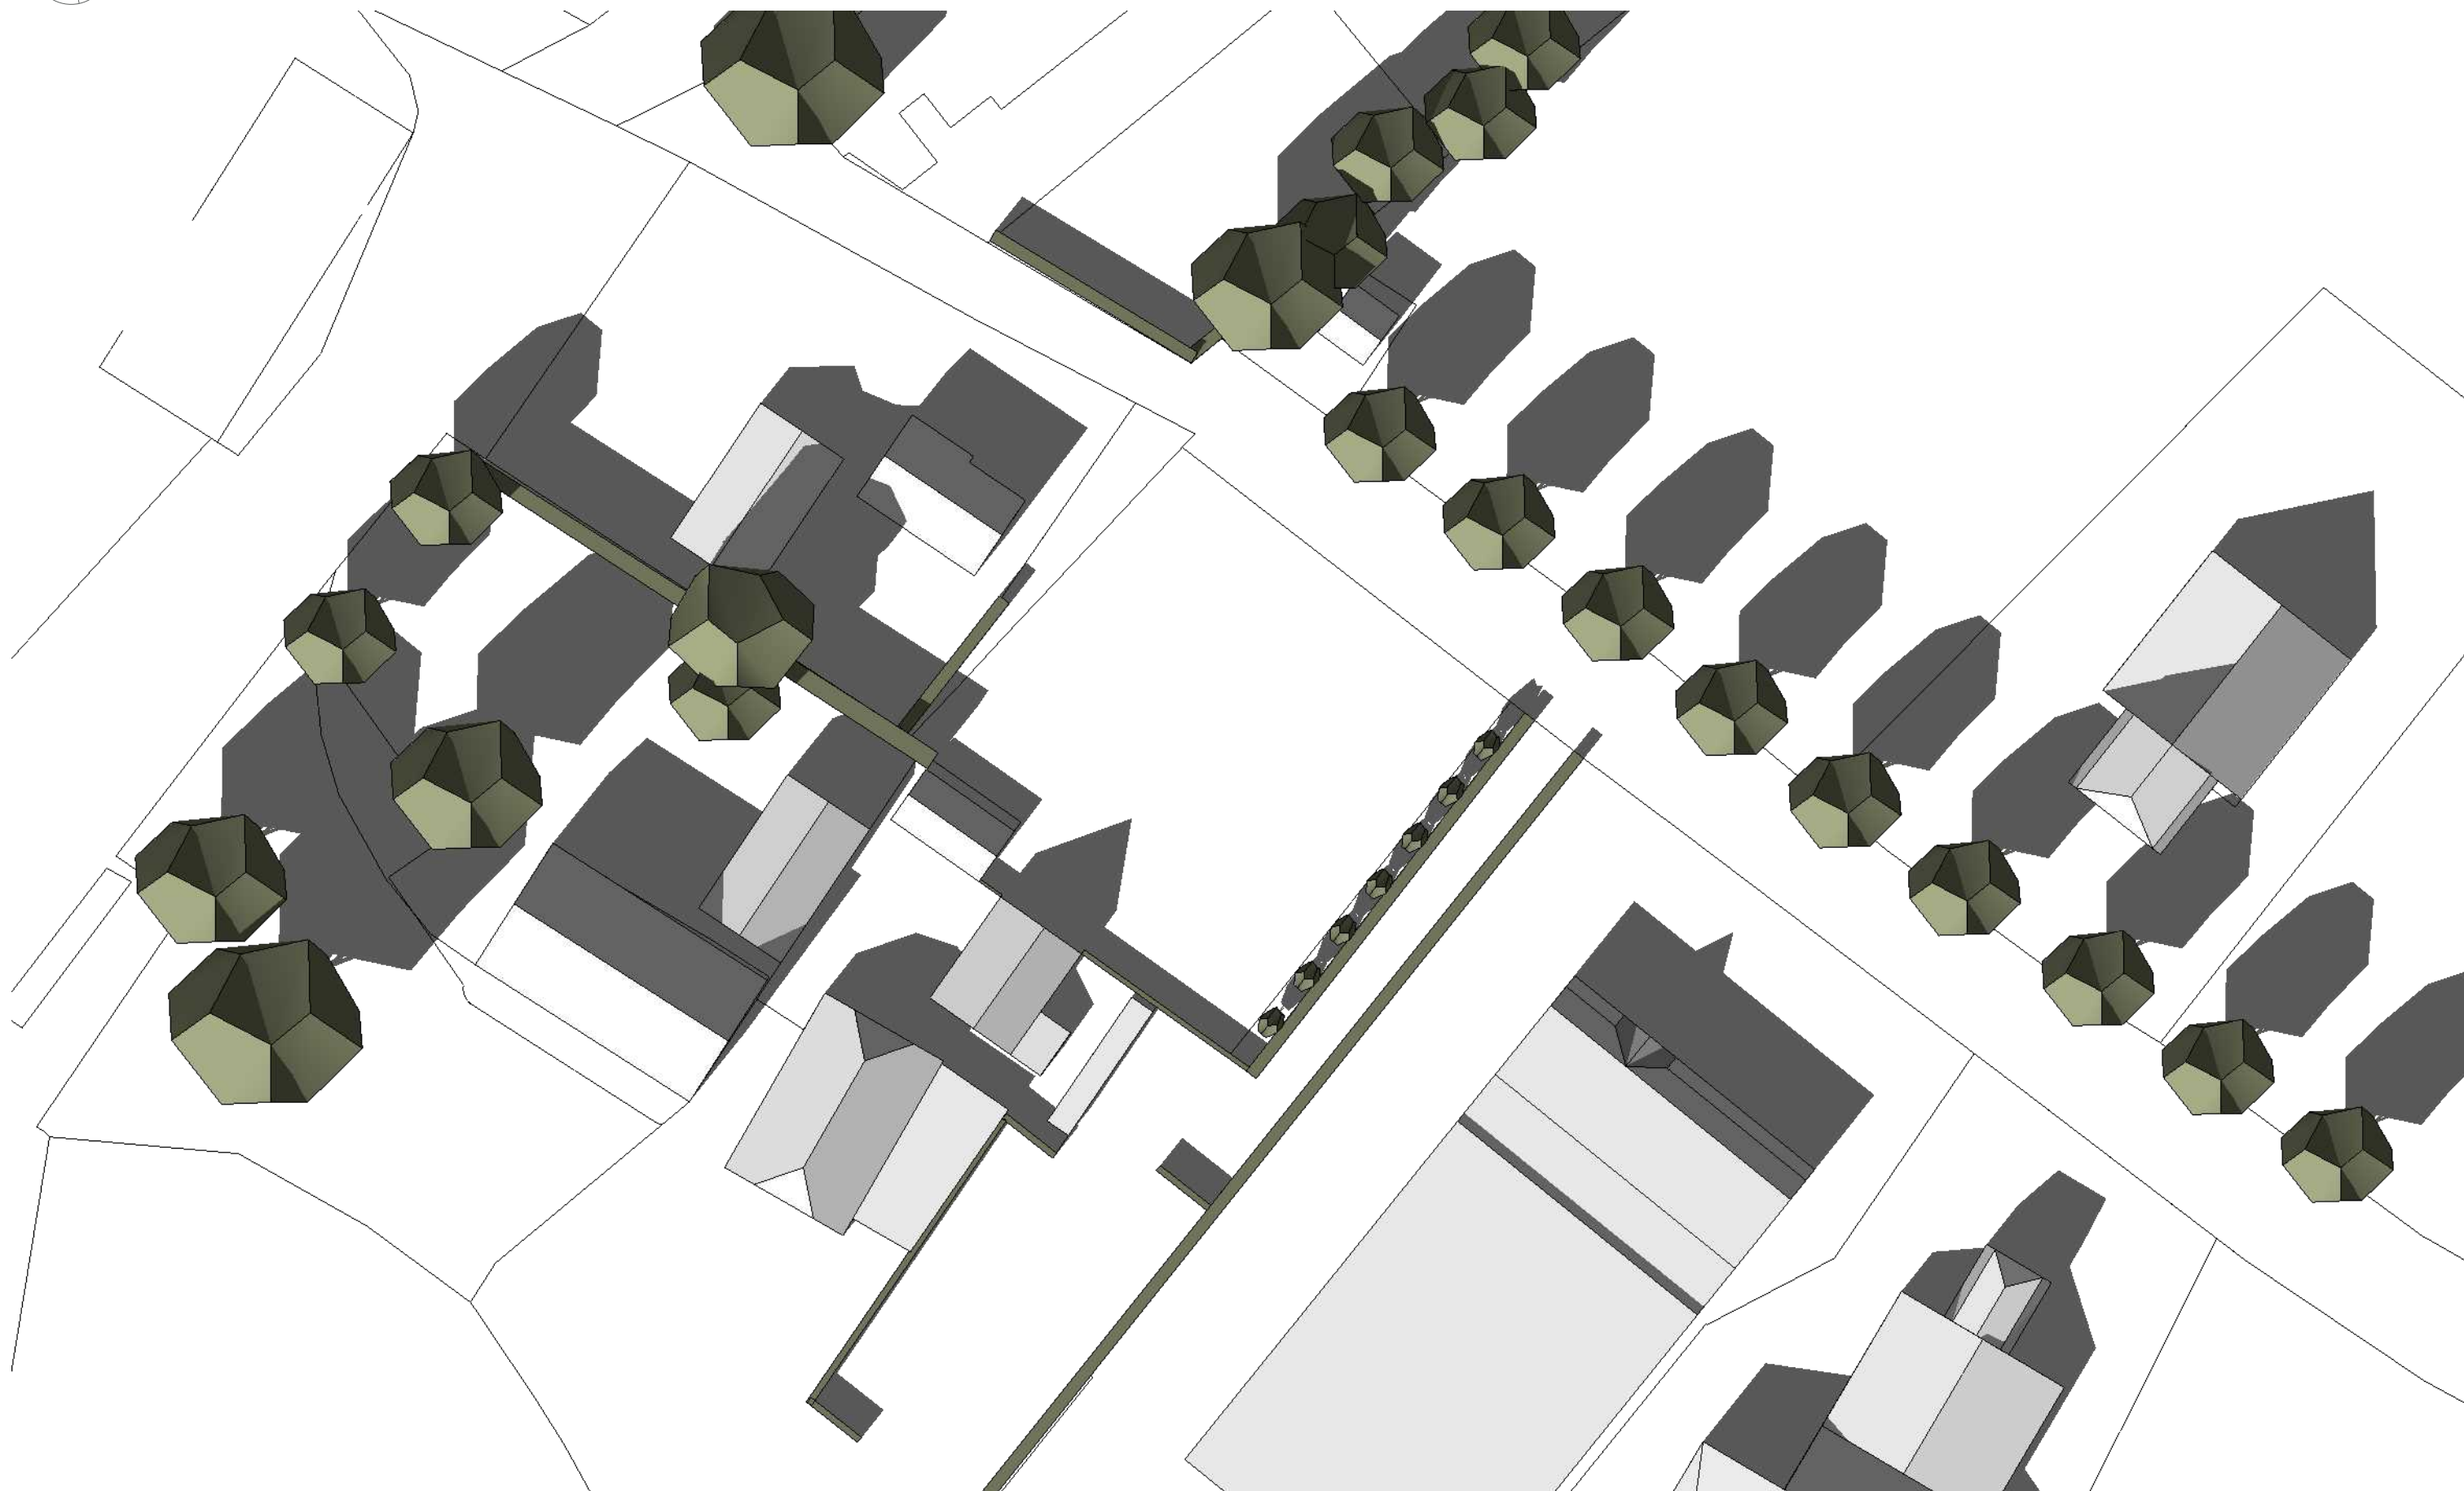

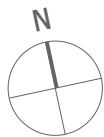


21 maart 15:00
1 : 500

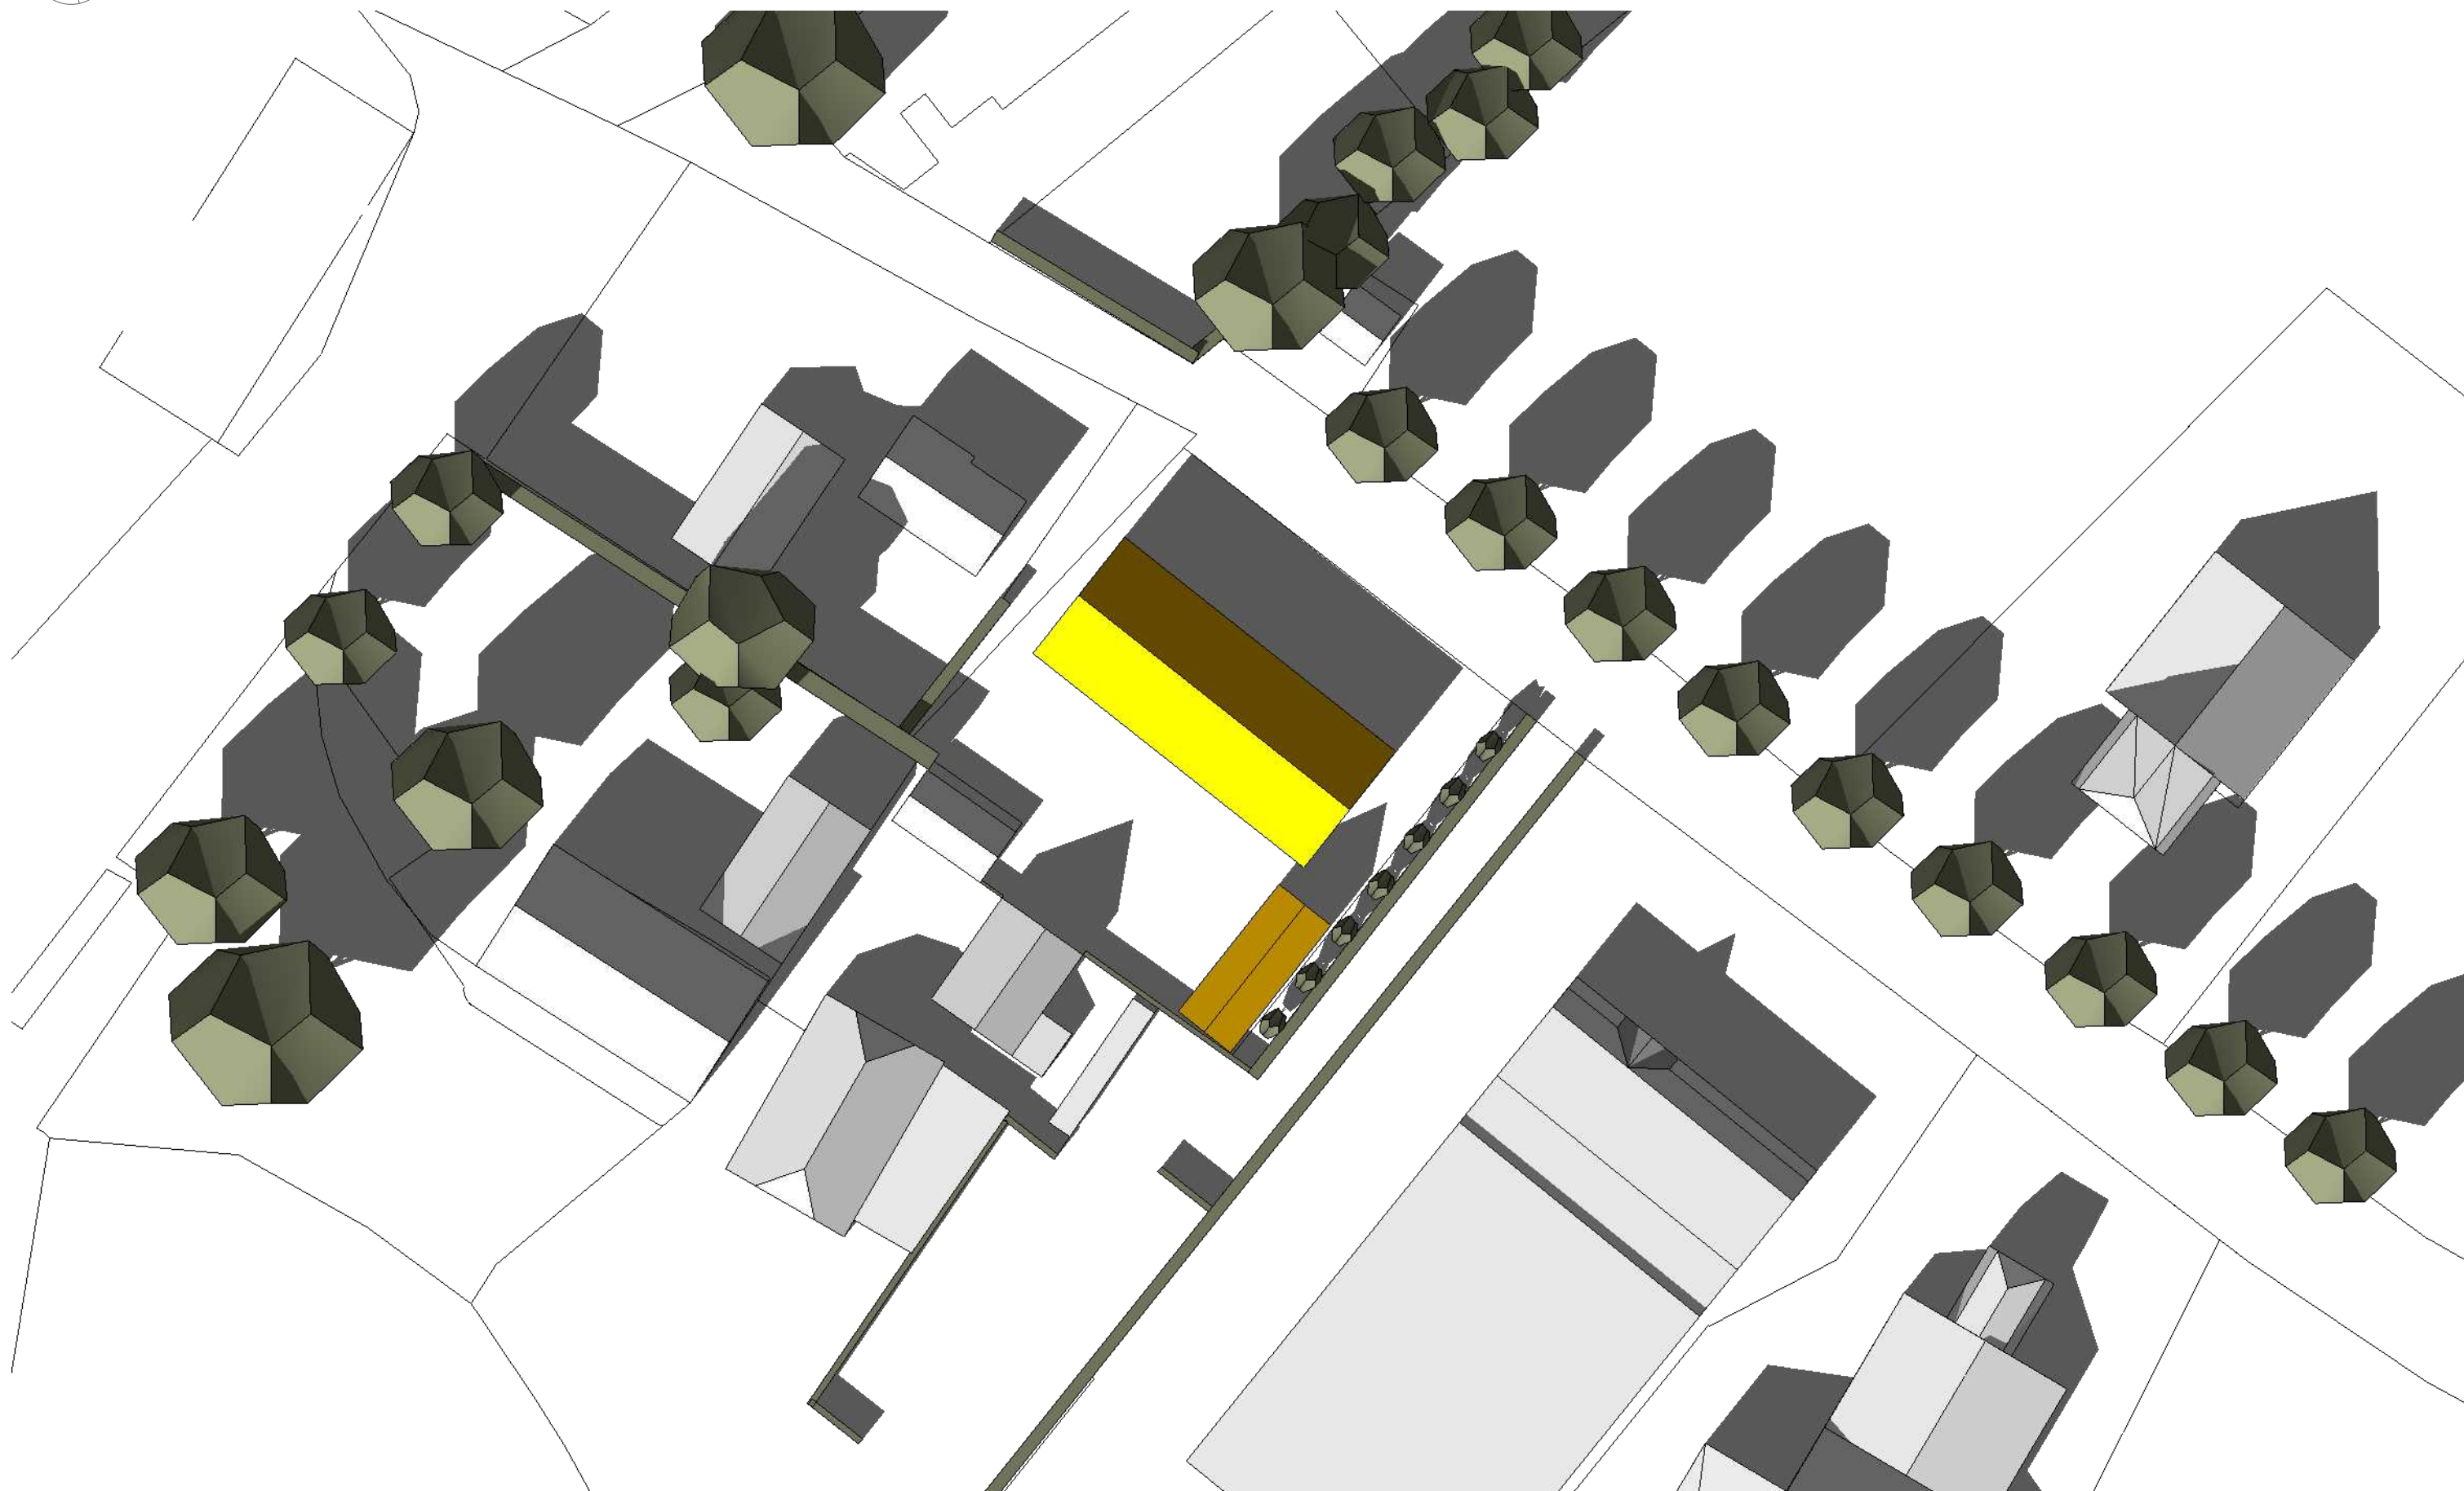




21 juni 09:00
1 : 500

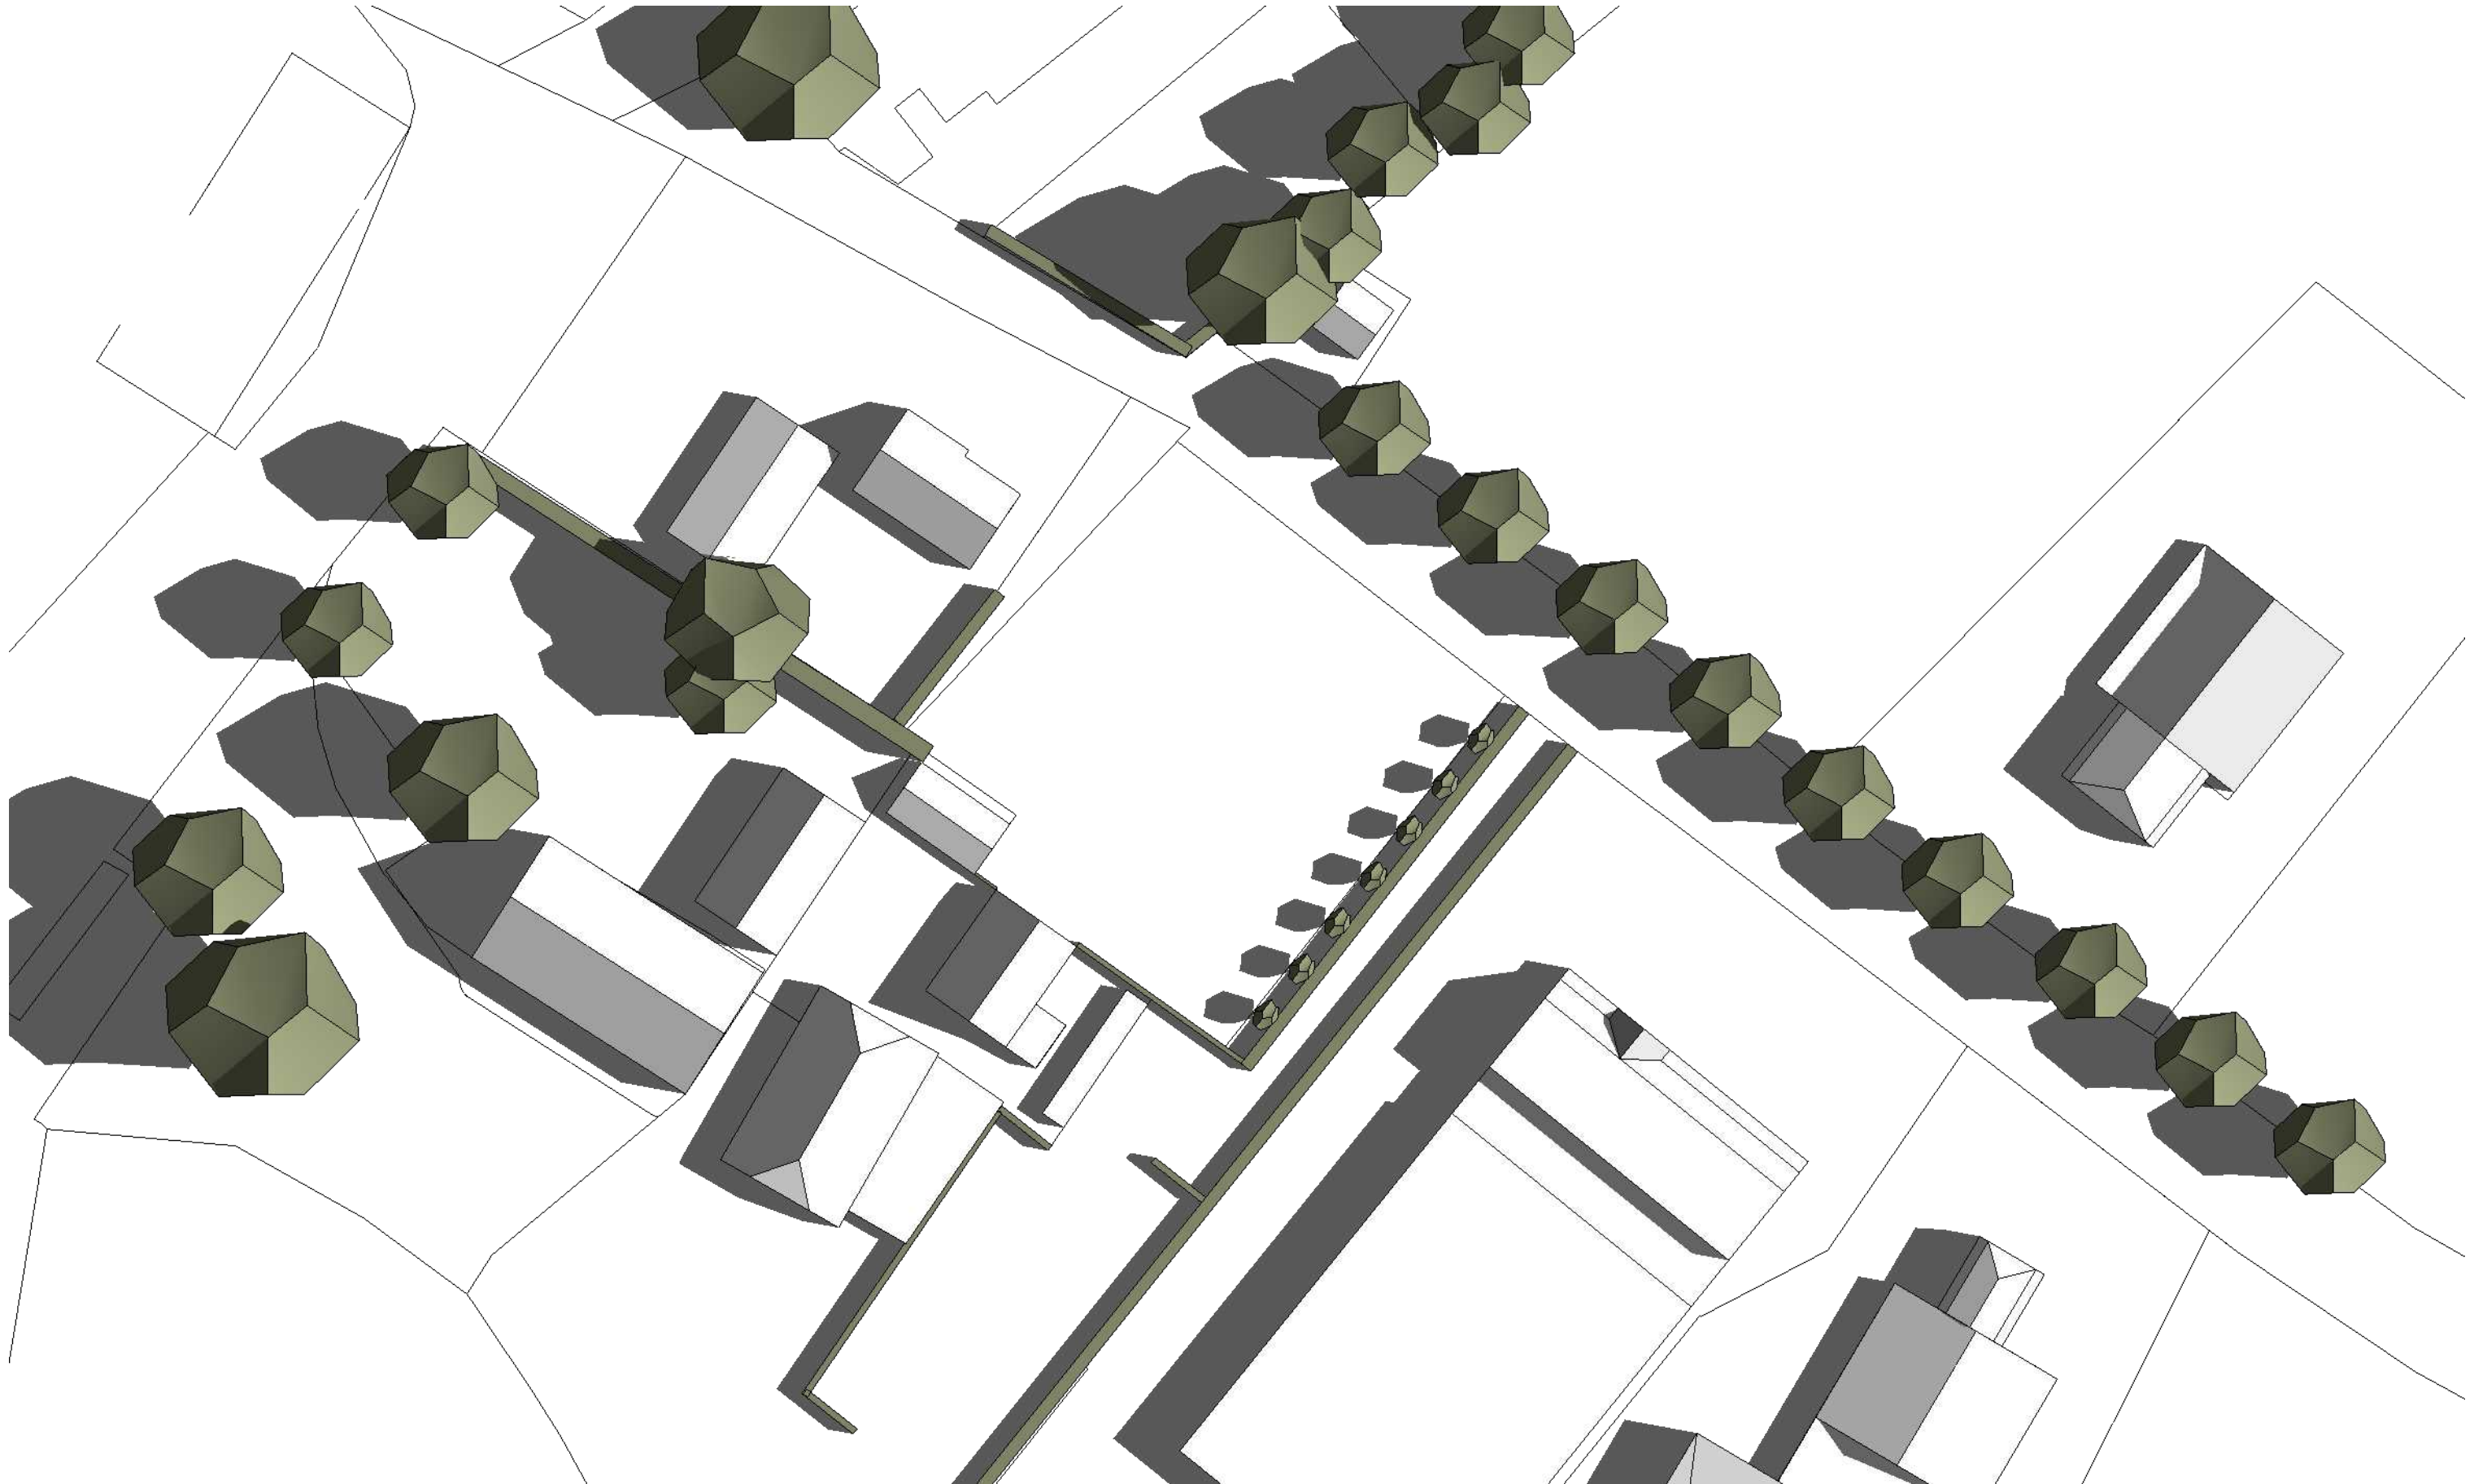




21 juni 09:00
1 : 500

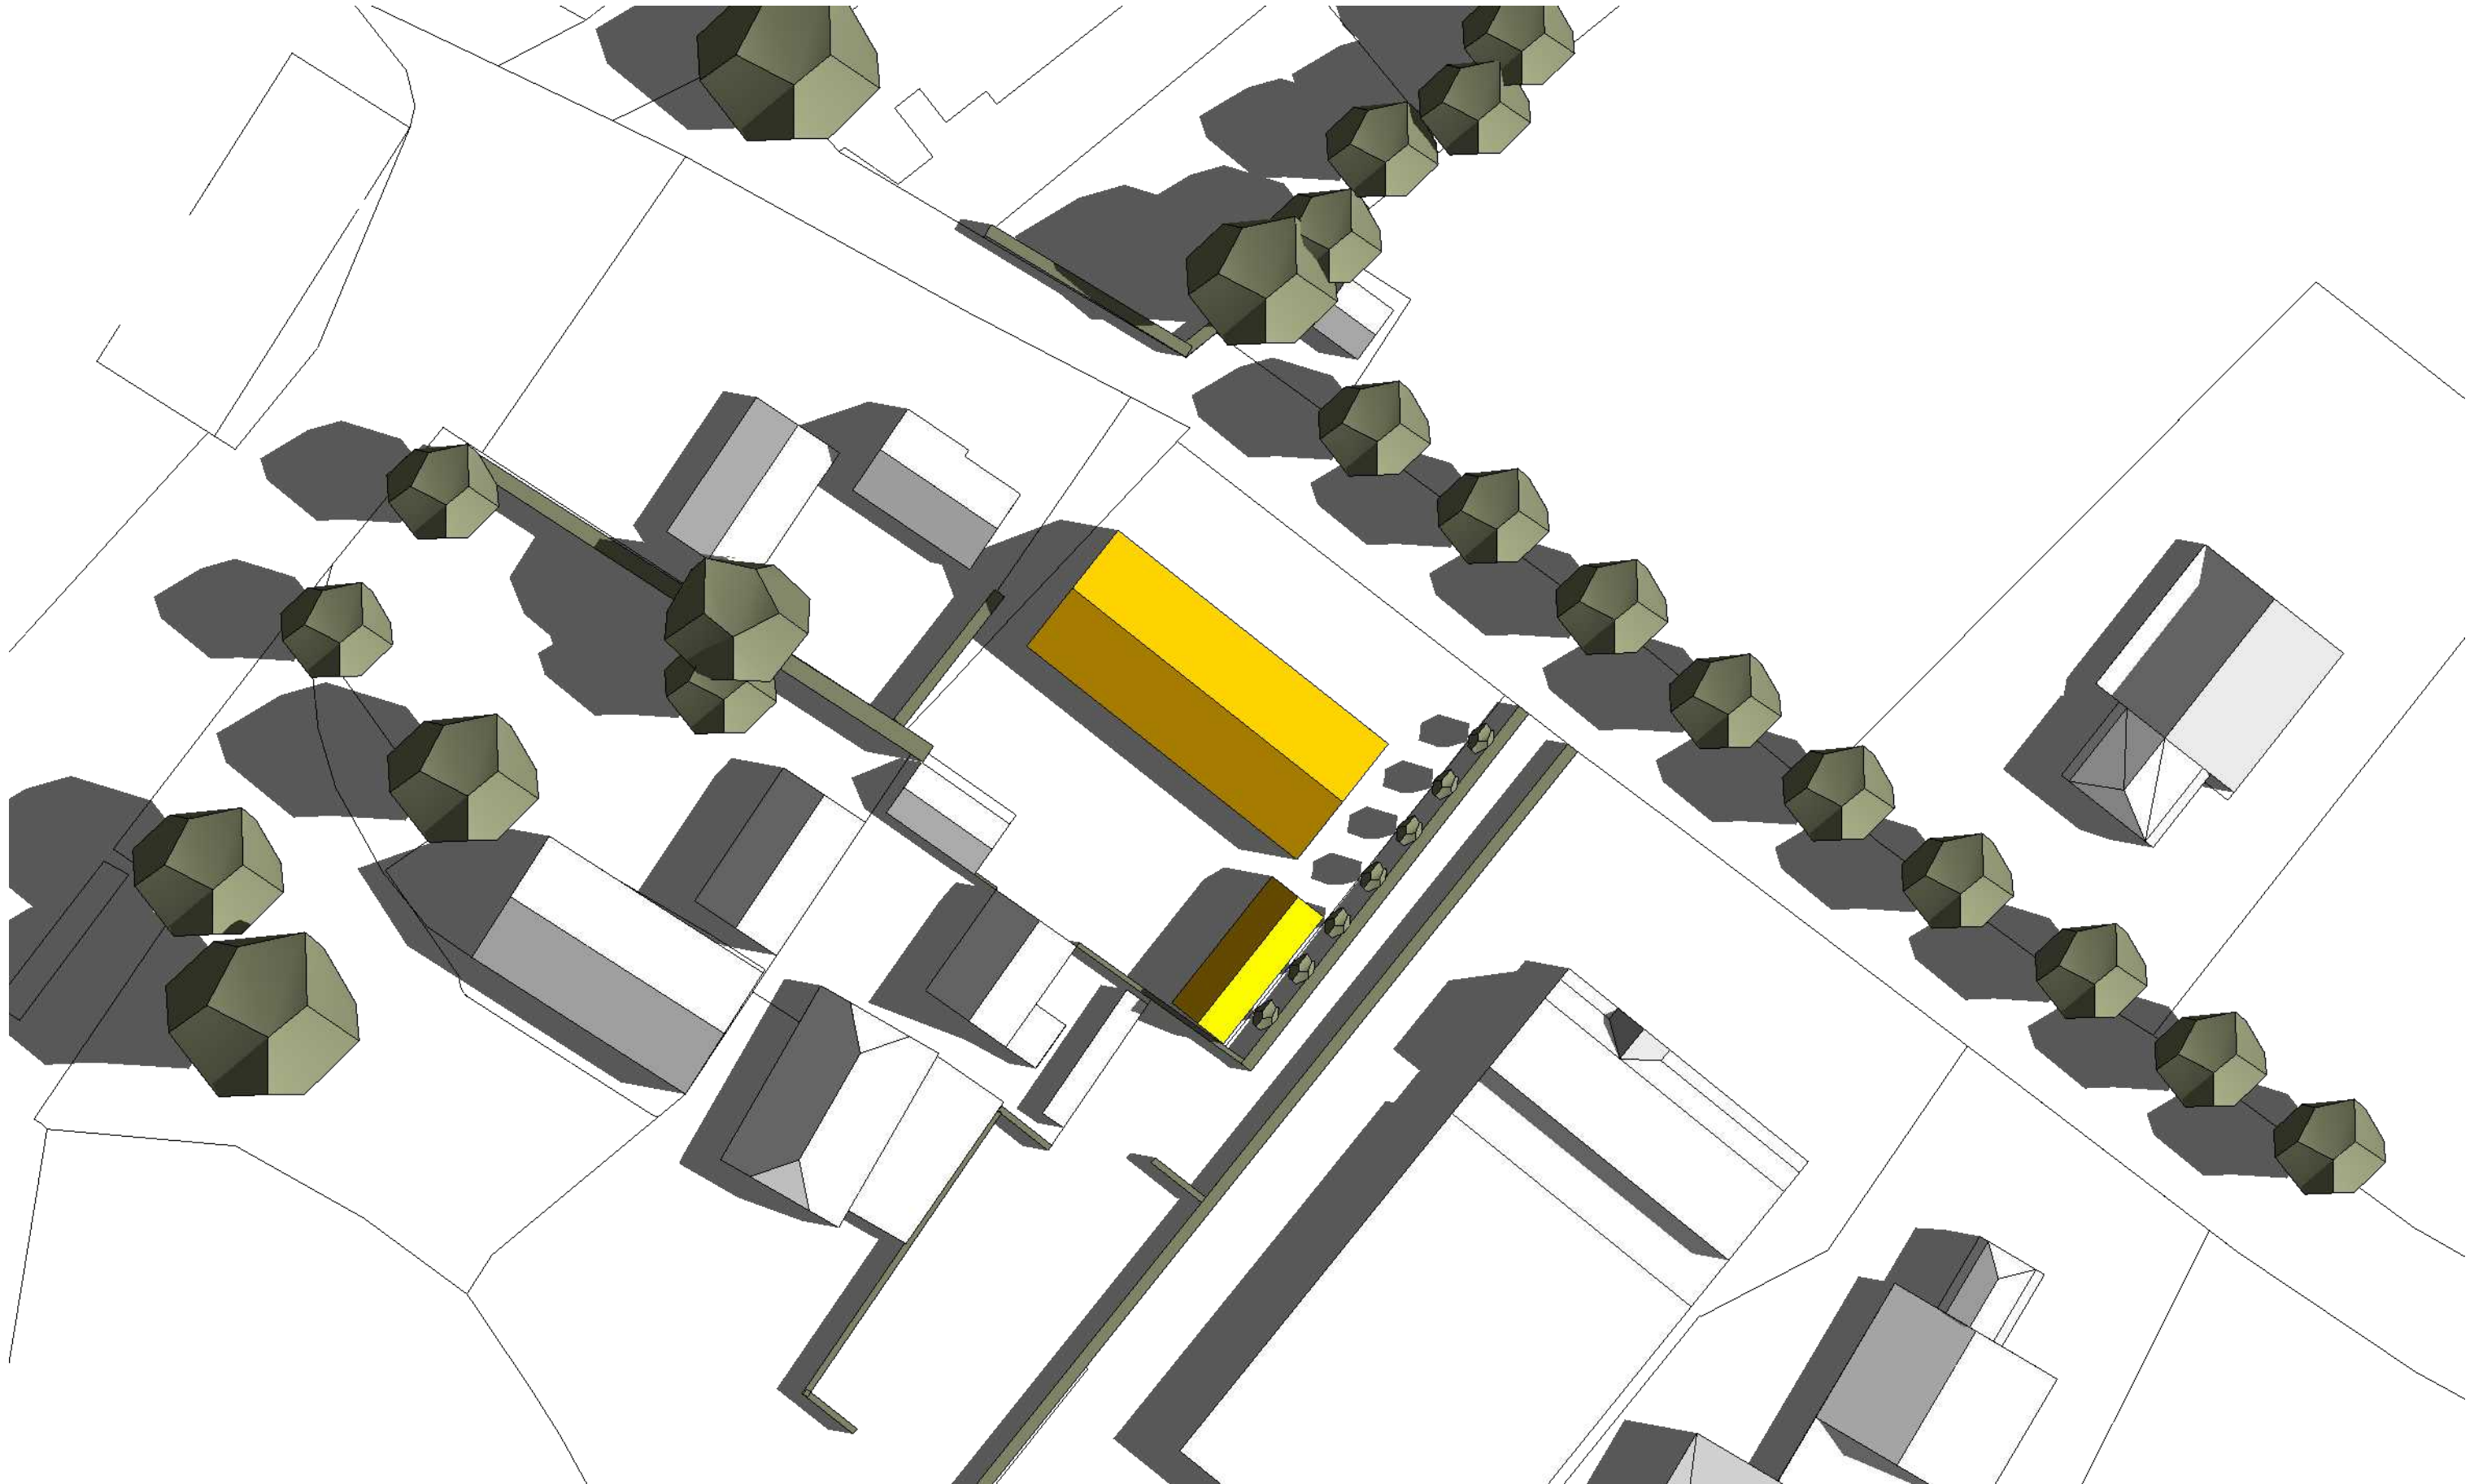





21 juni 12:00
1 : 500

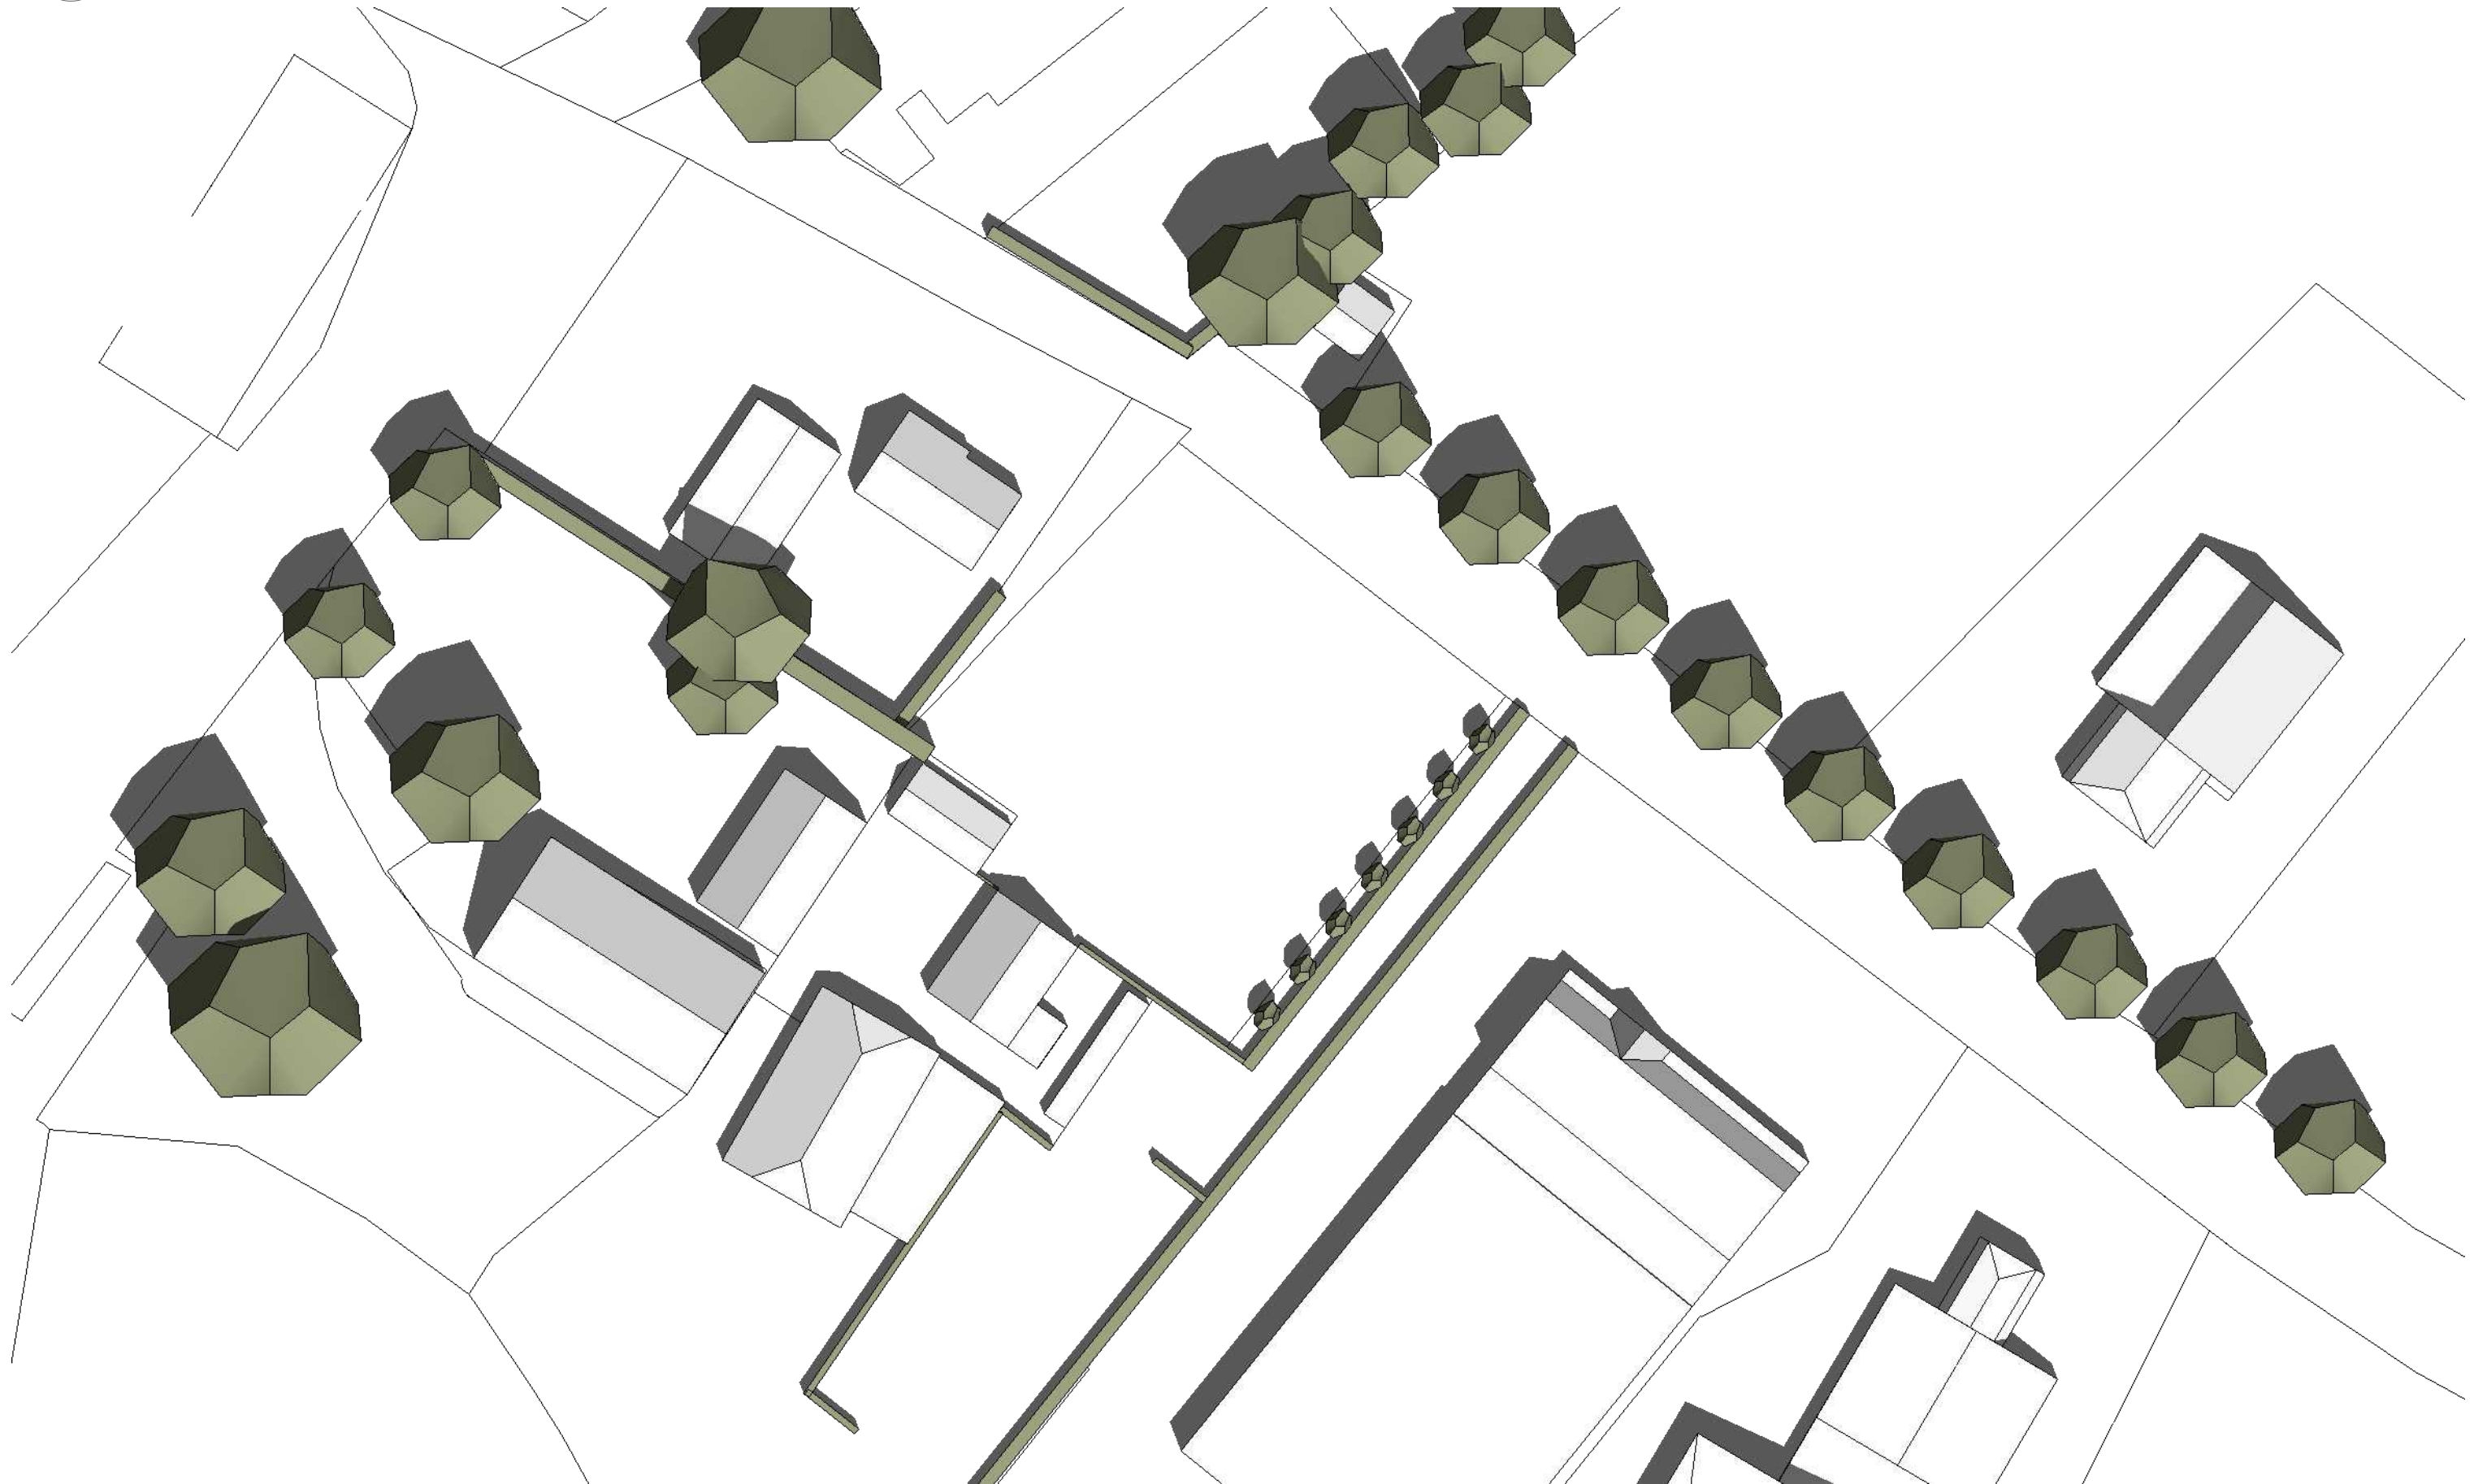





21 juni 12:00
1 : 500

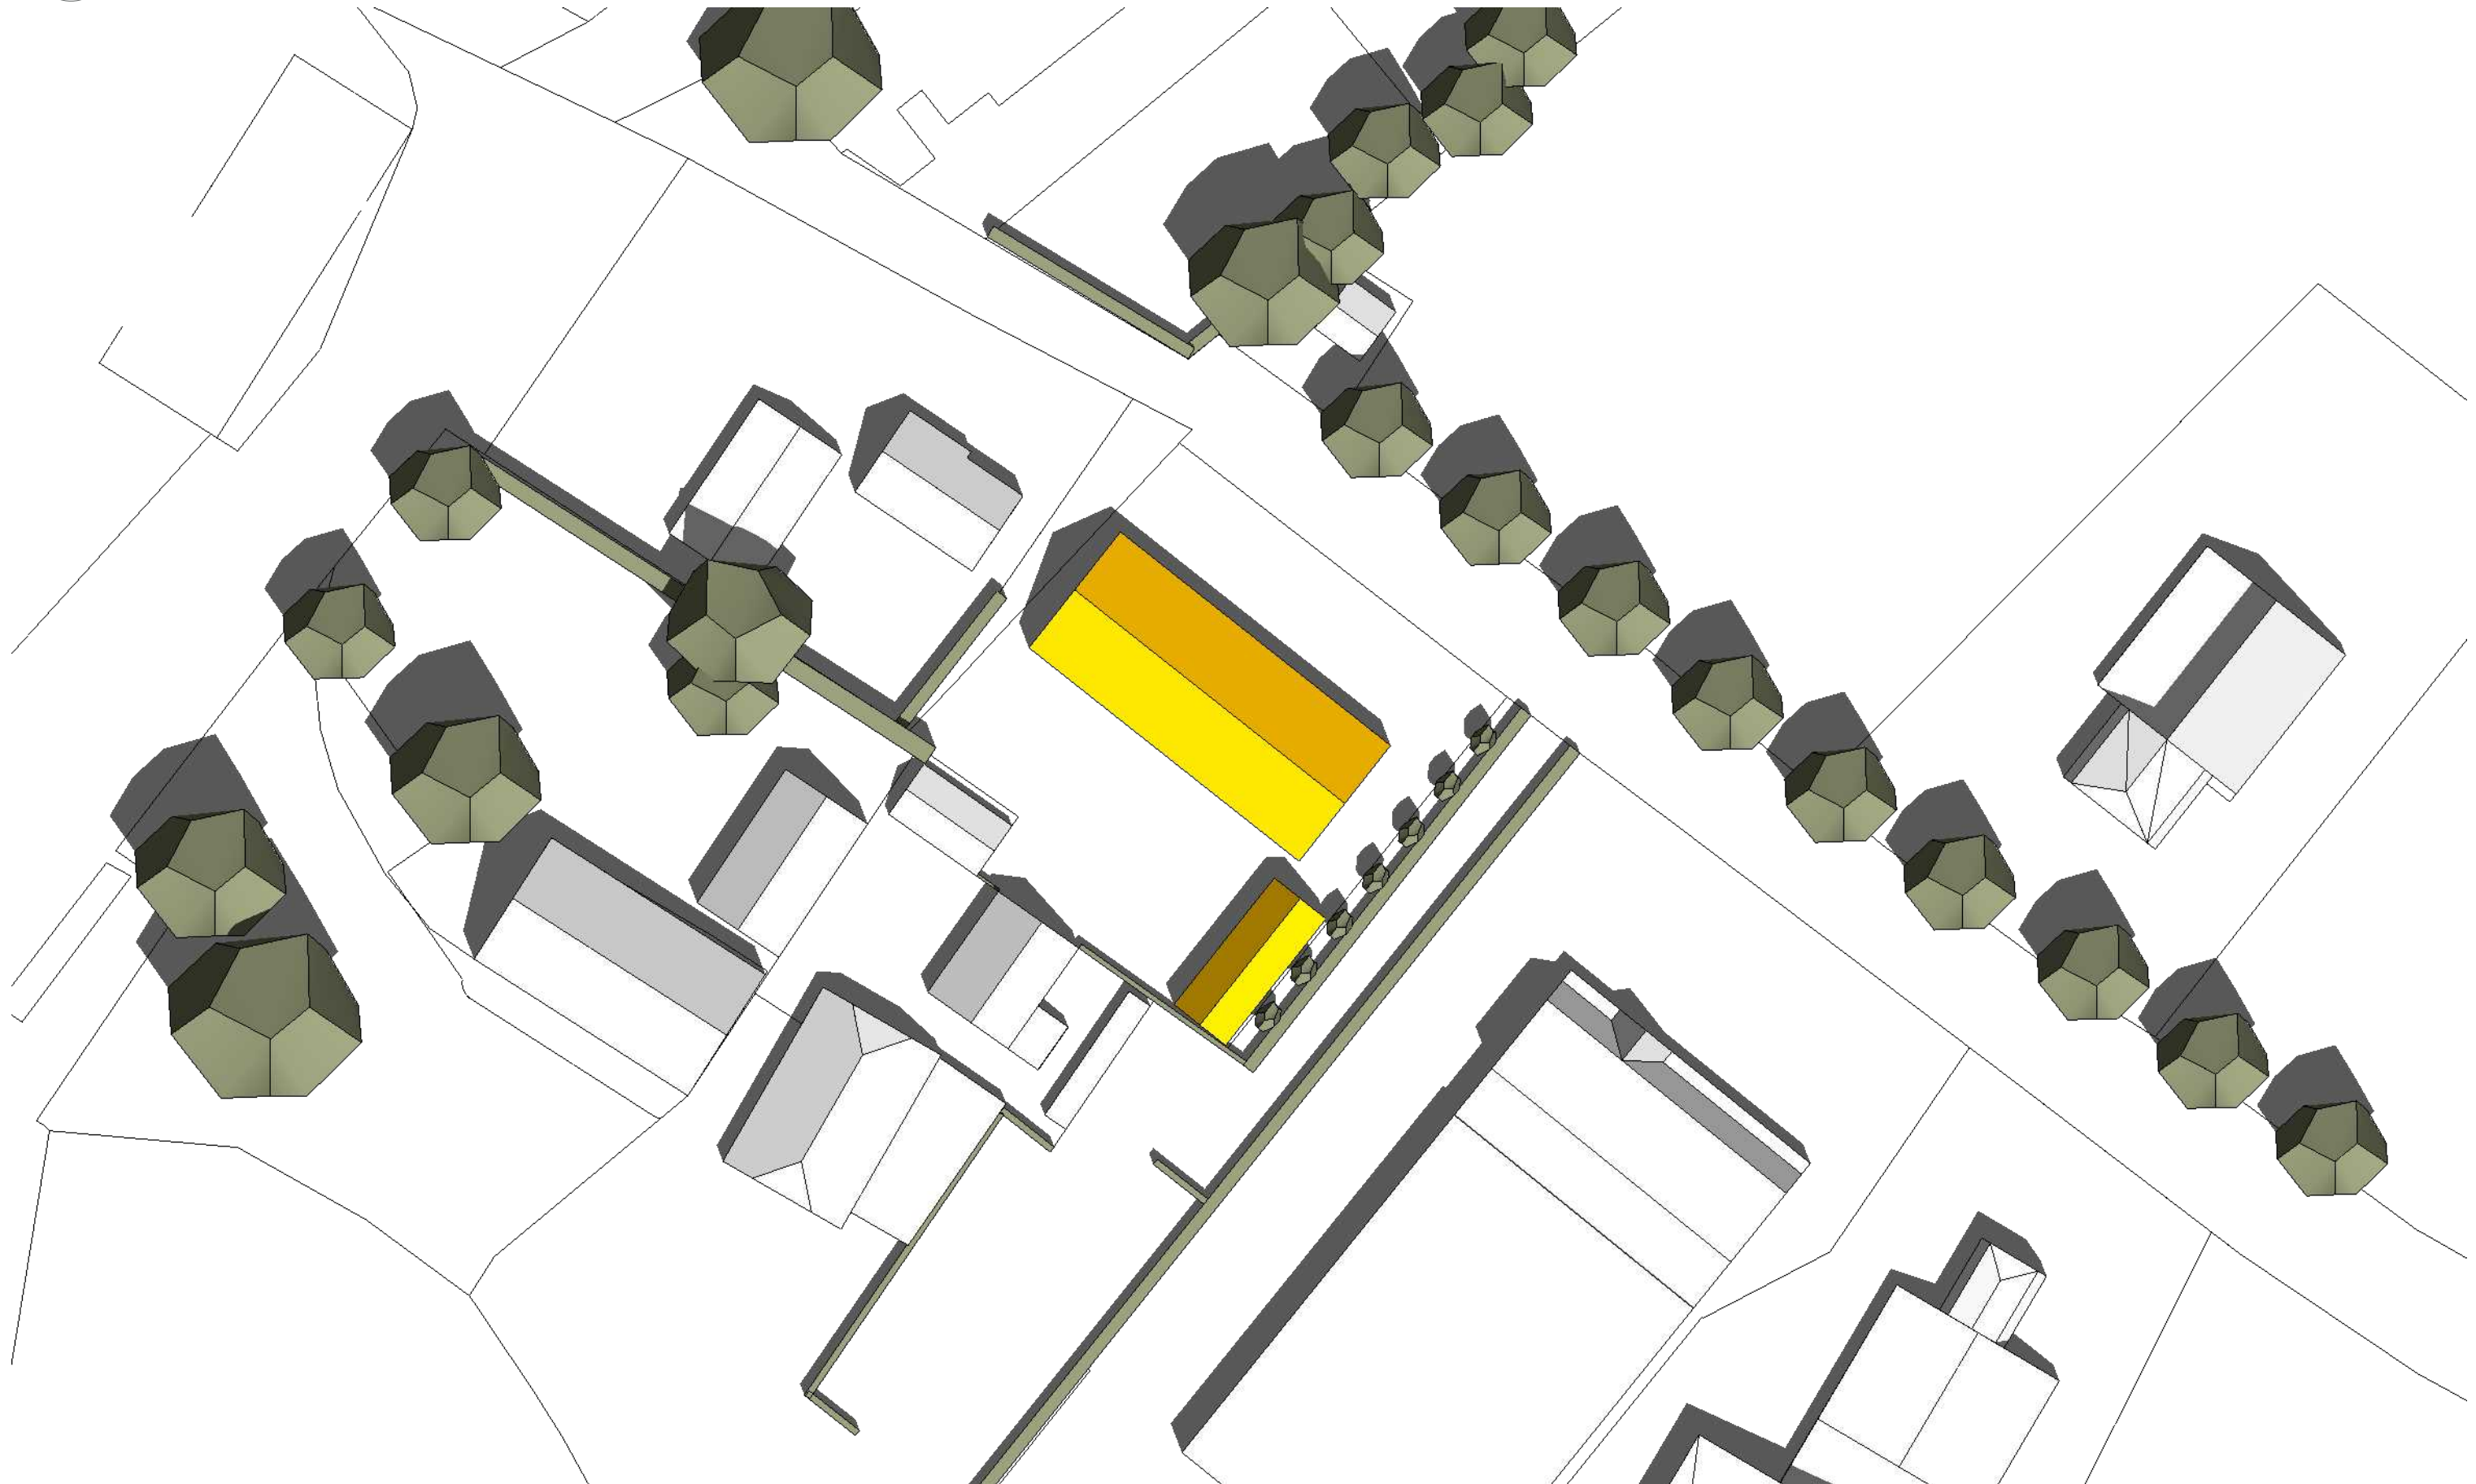

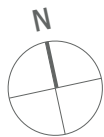


21 juni 15:00
1 : 500

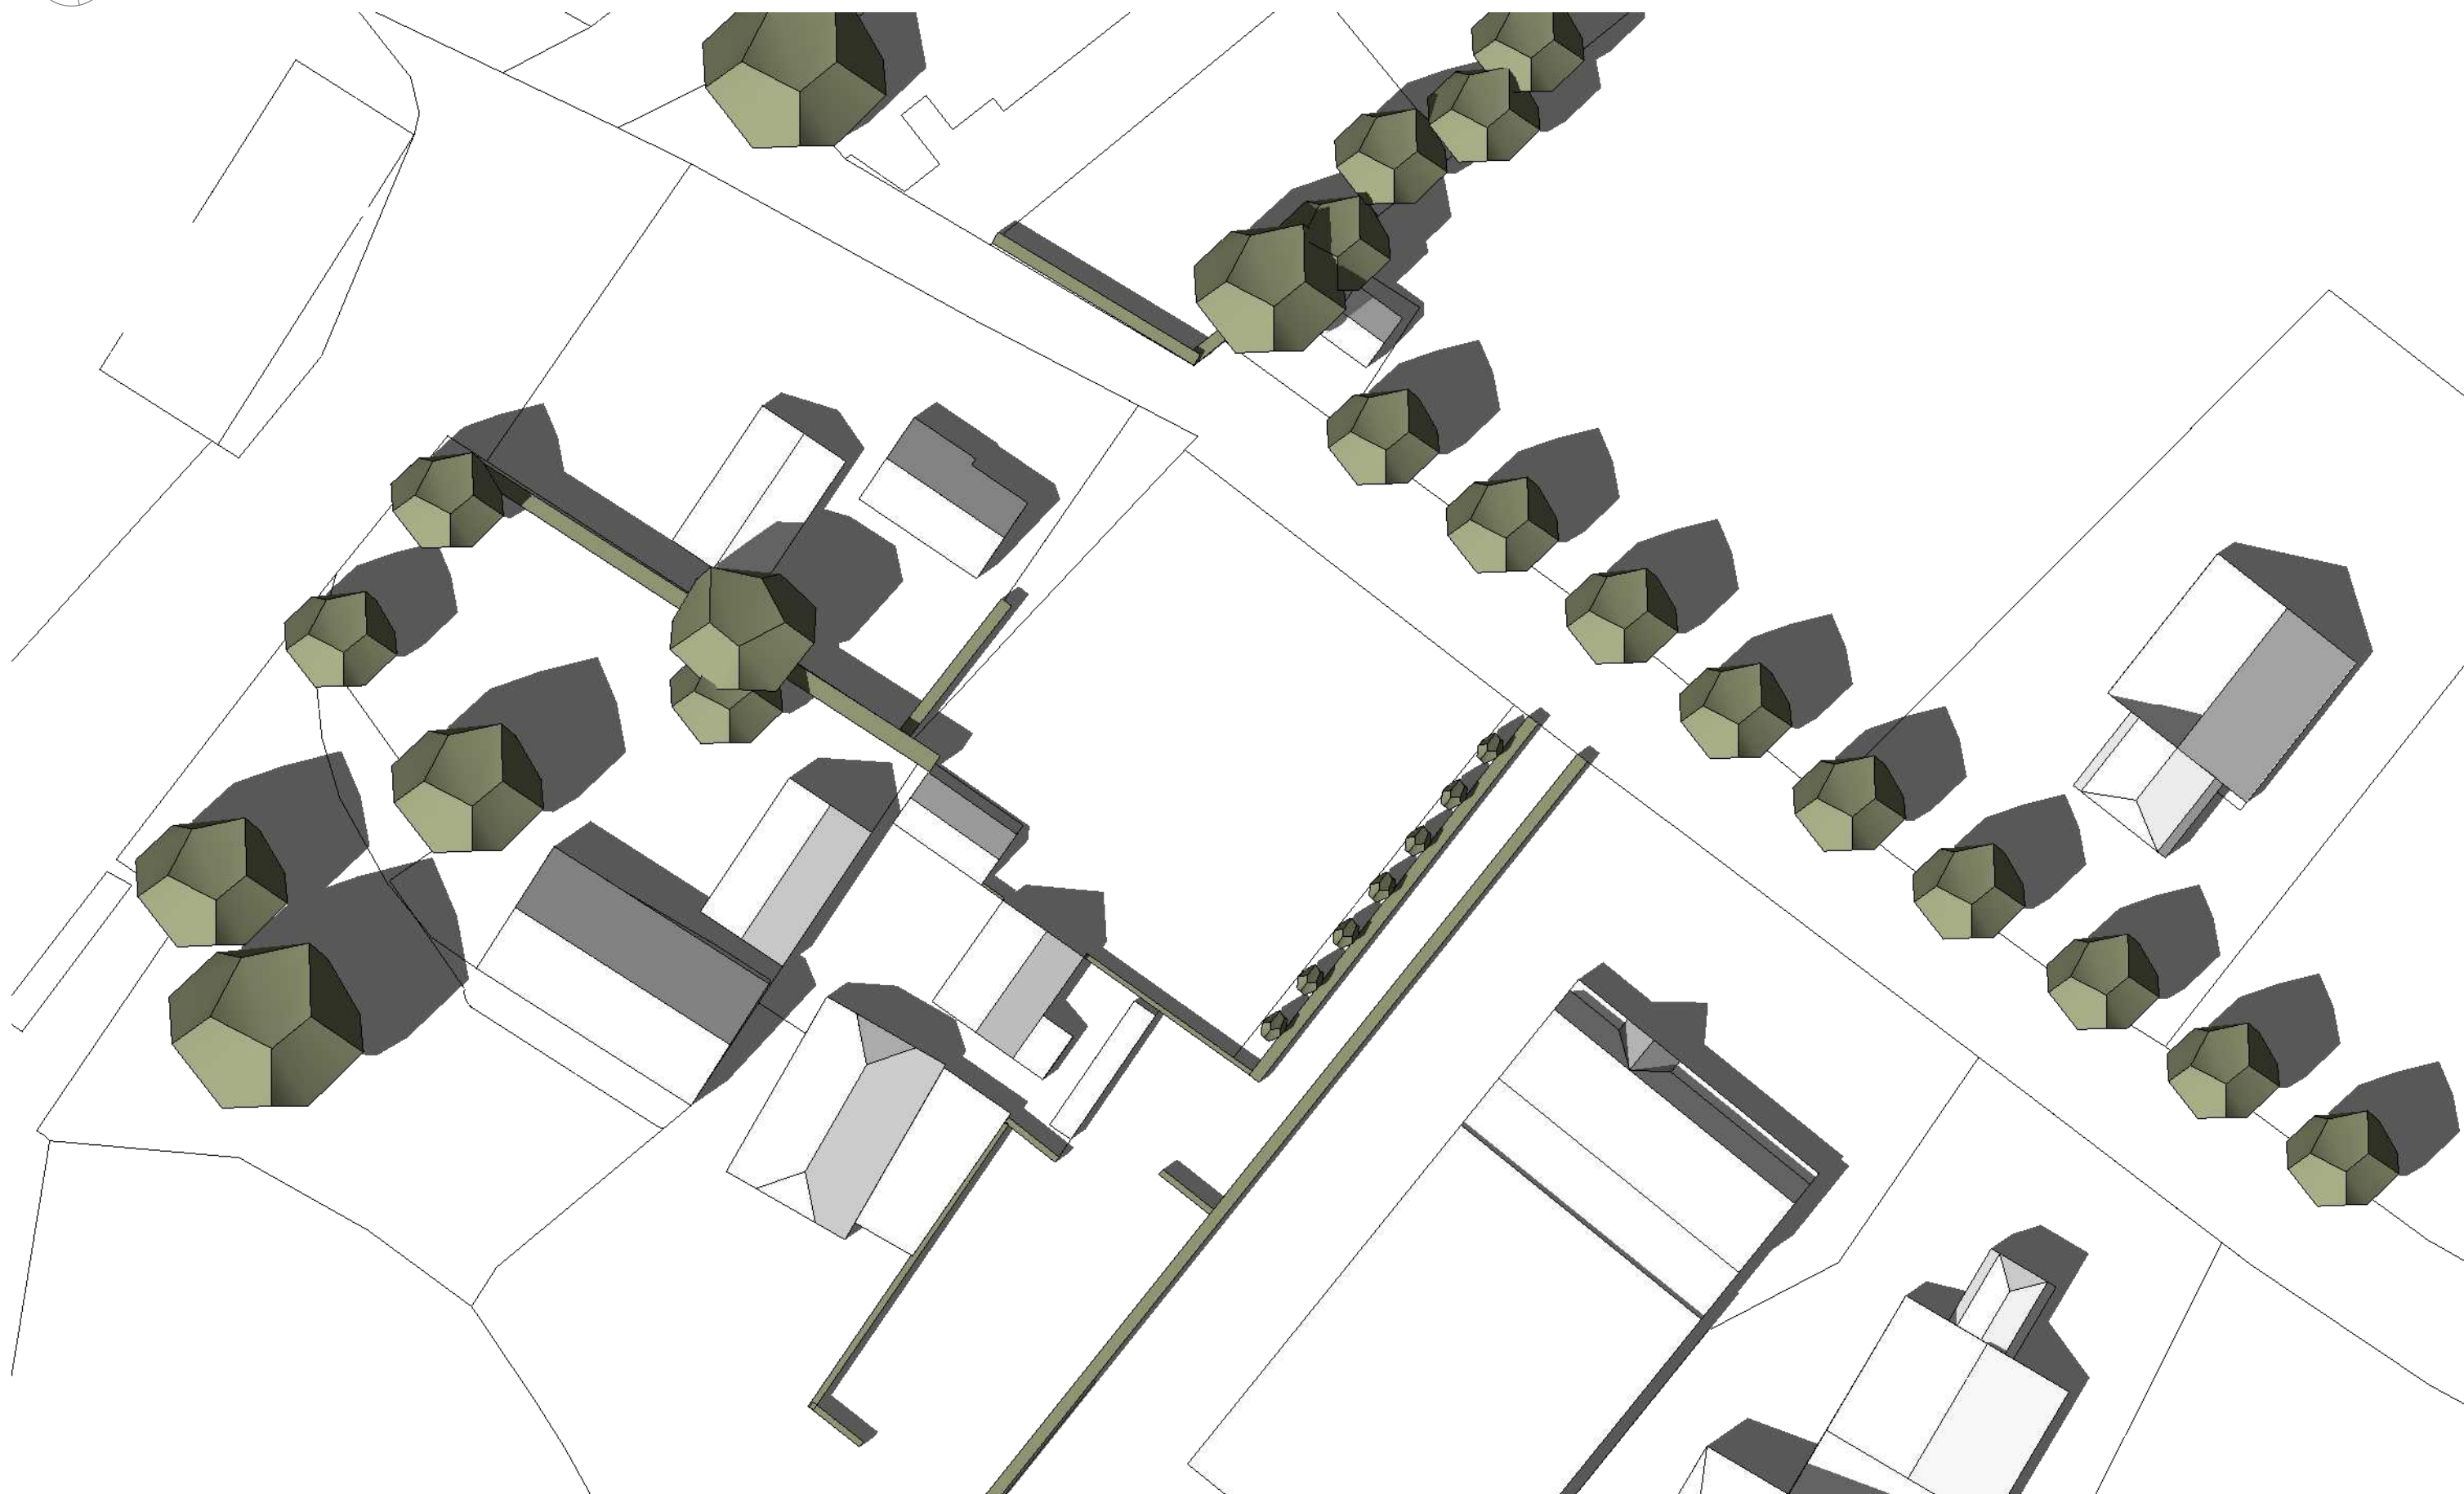

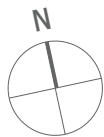

21 juni 15:00
1 : 500

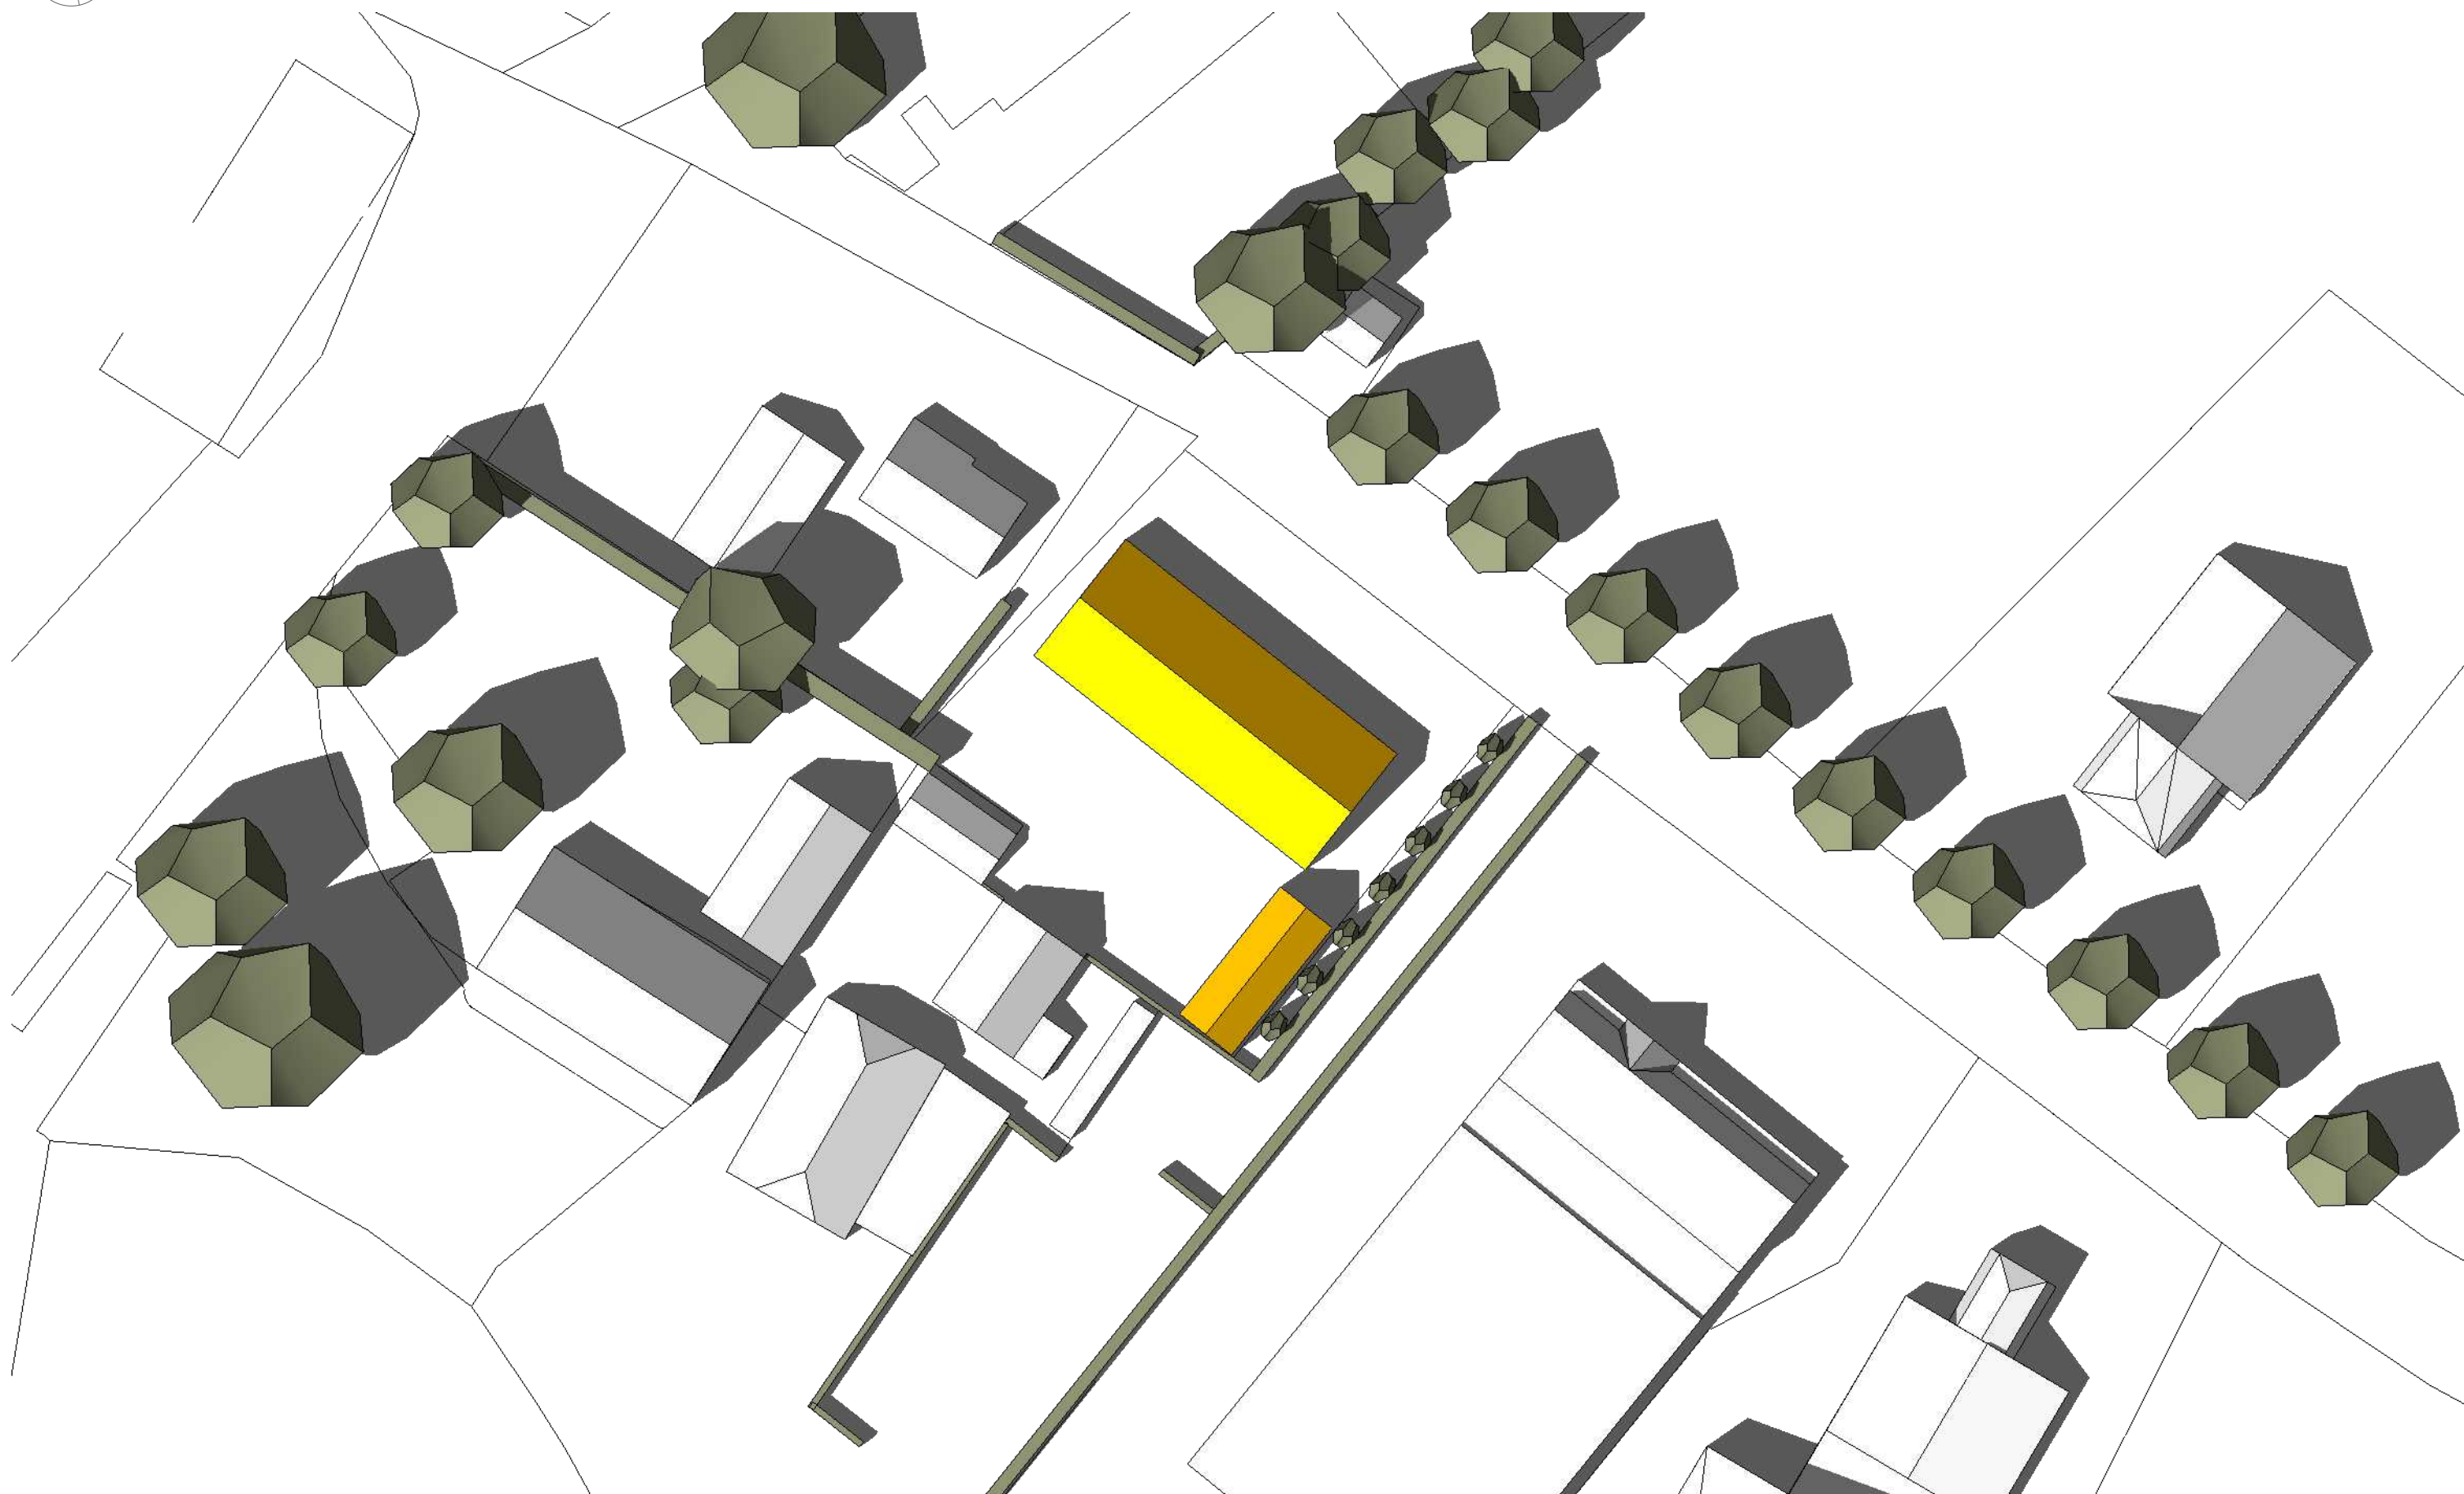




23 september 09:00


1 : 500




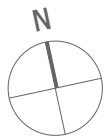

23 september 09:00


1 : 500

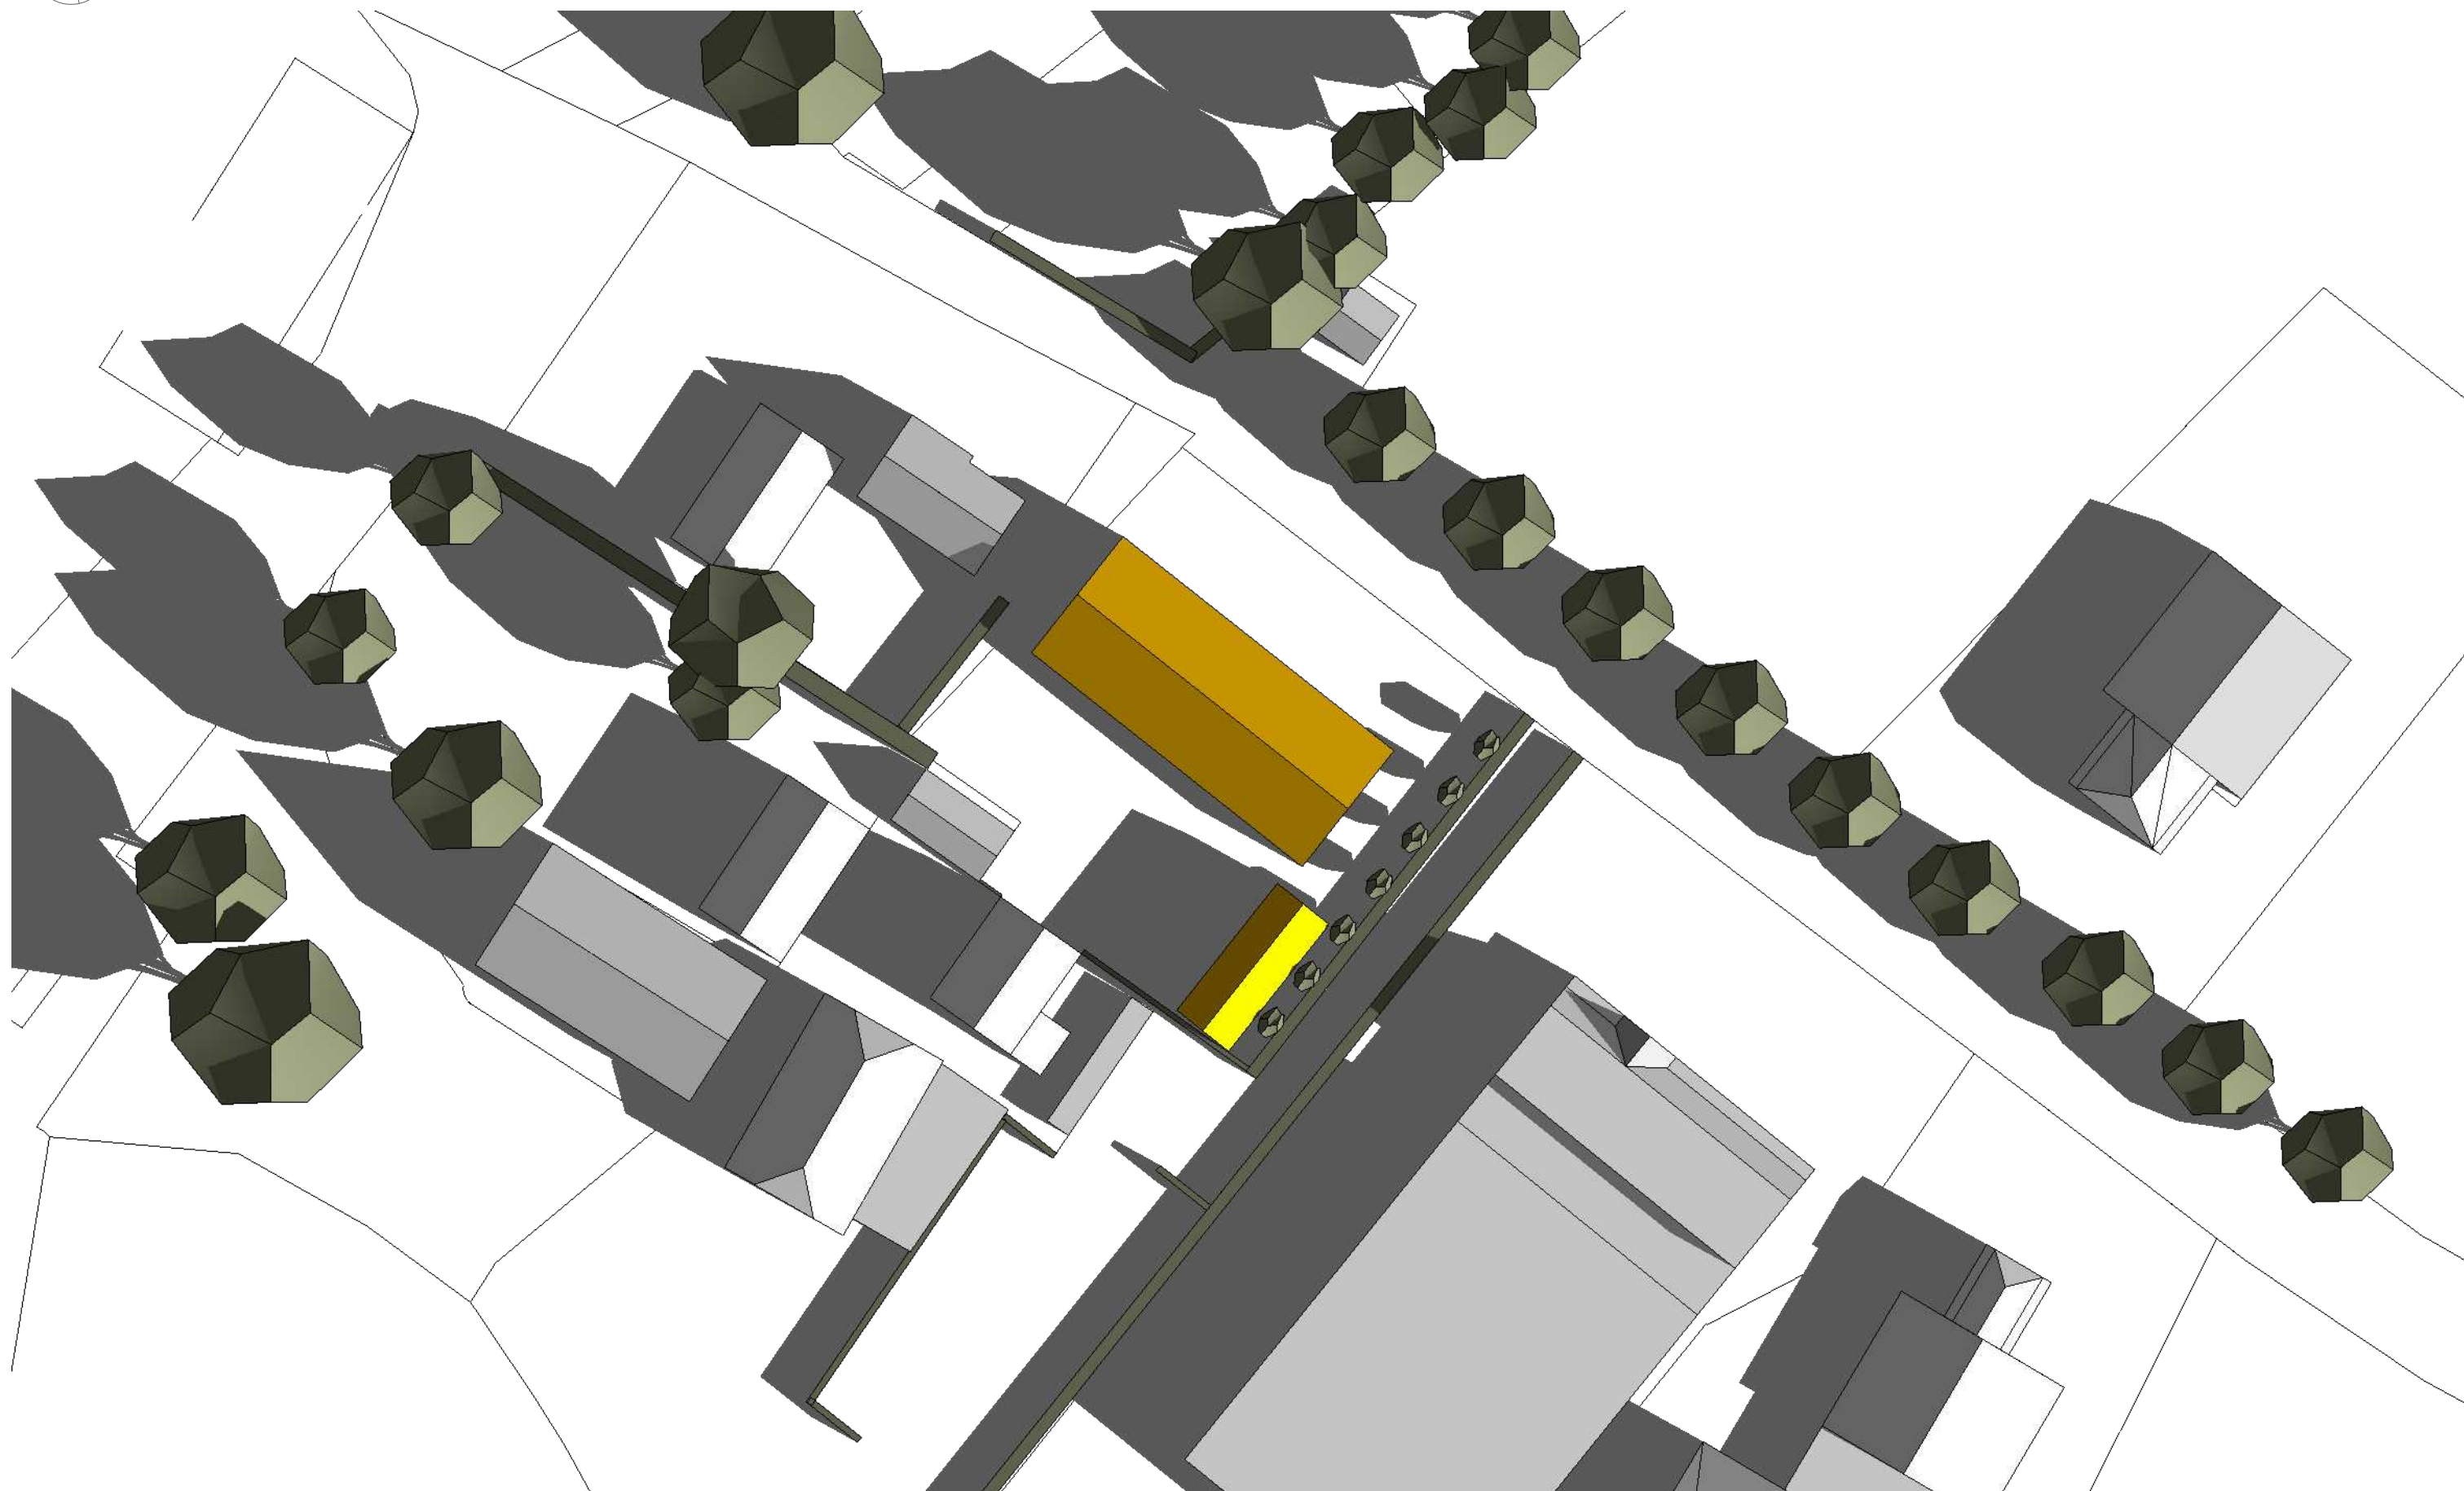


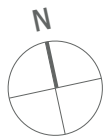

23 september 12:00


1 : 500

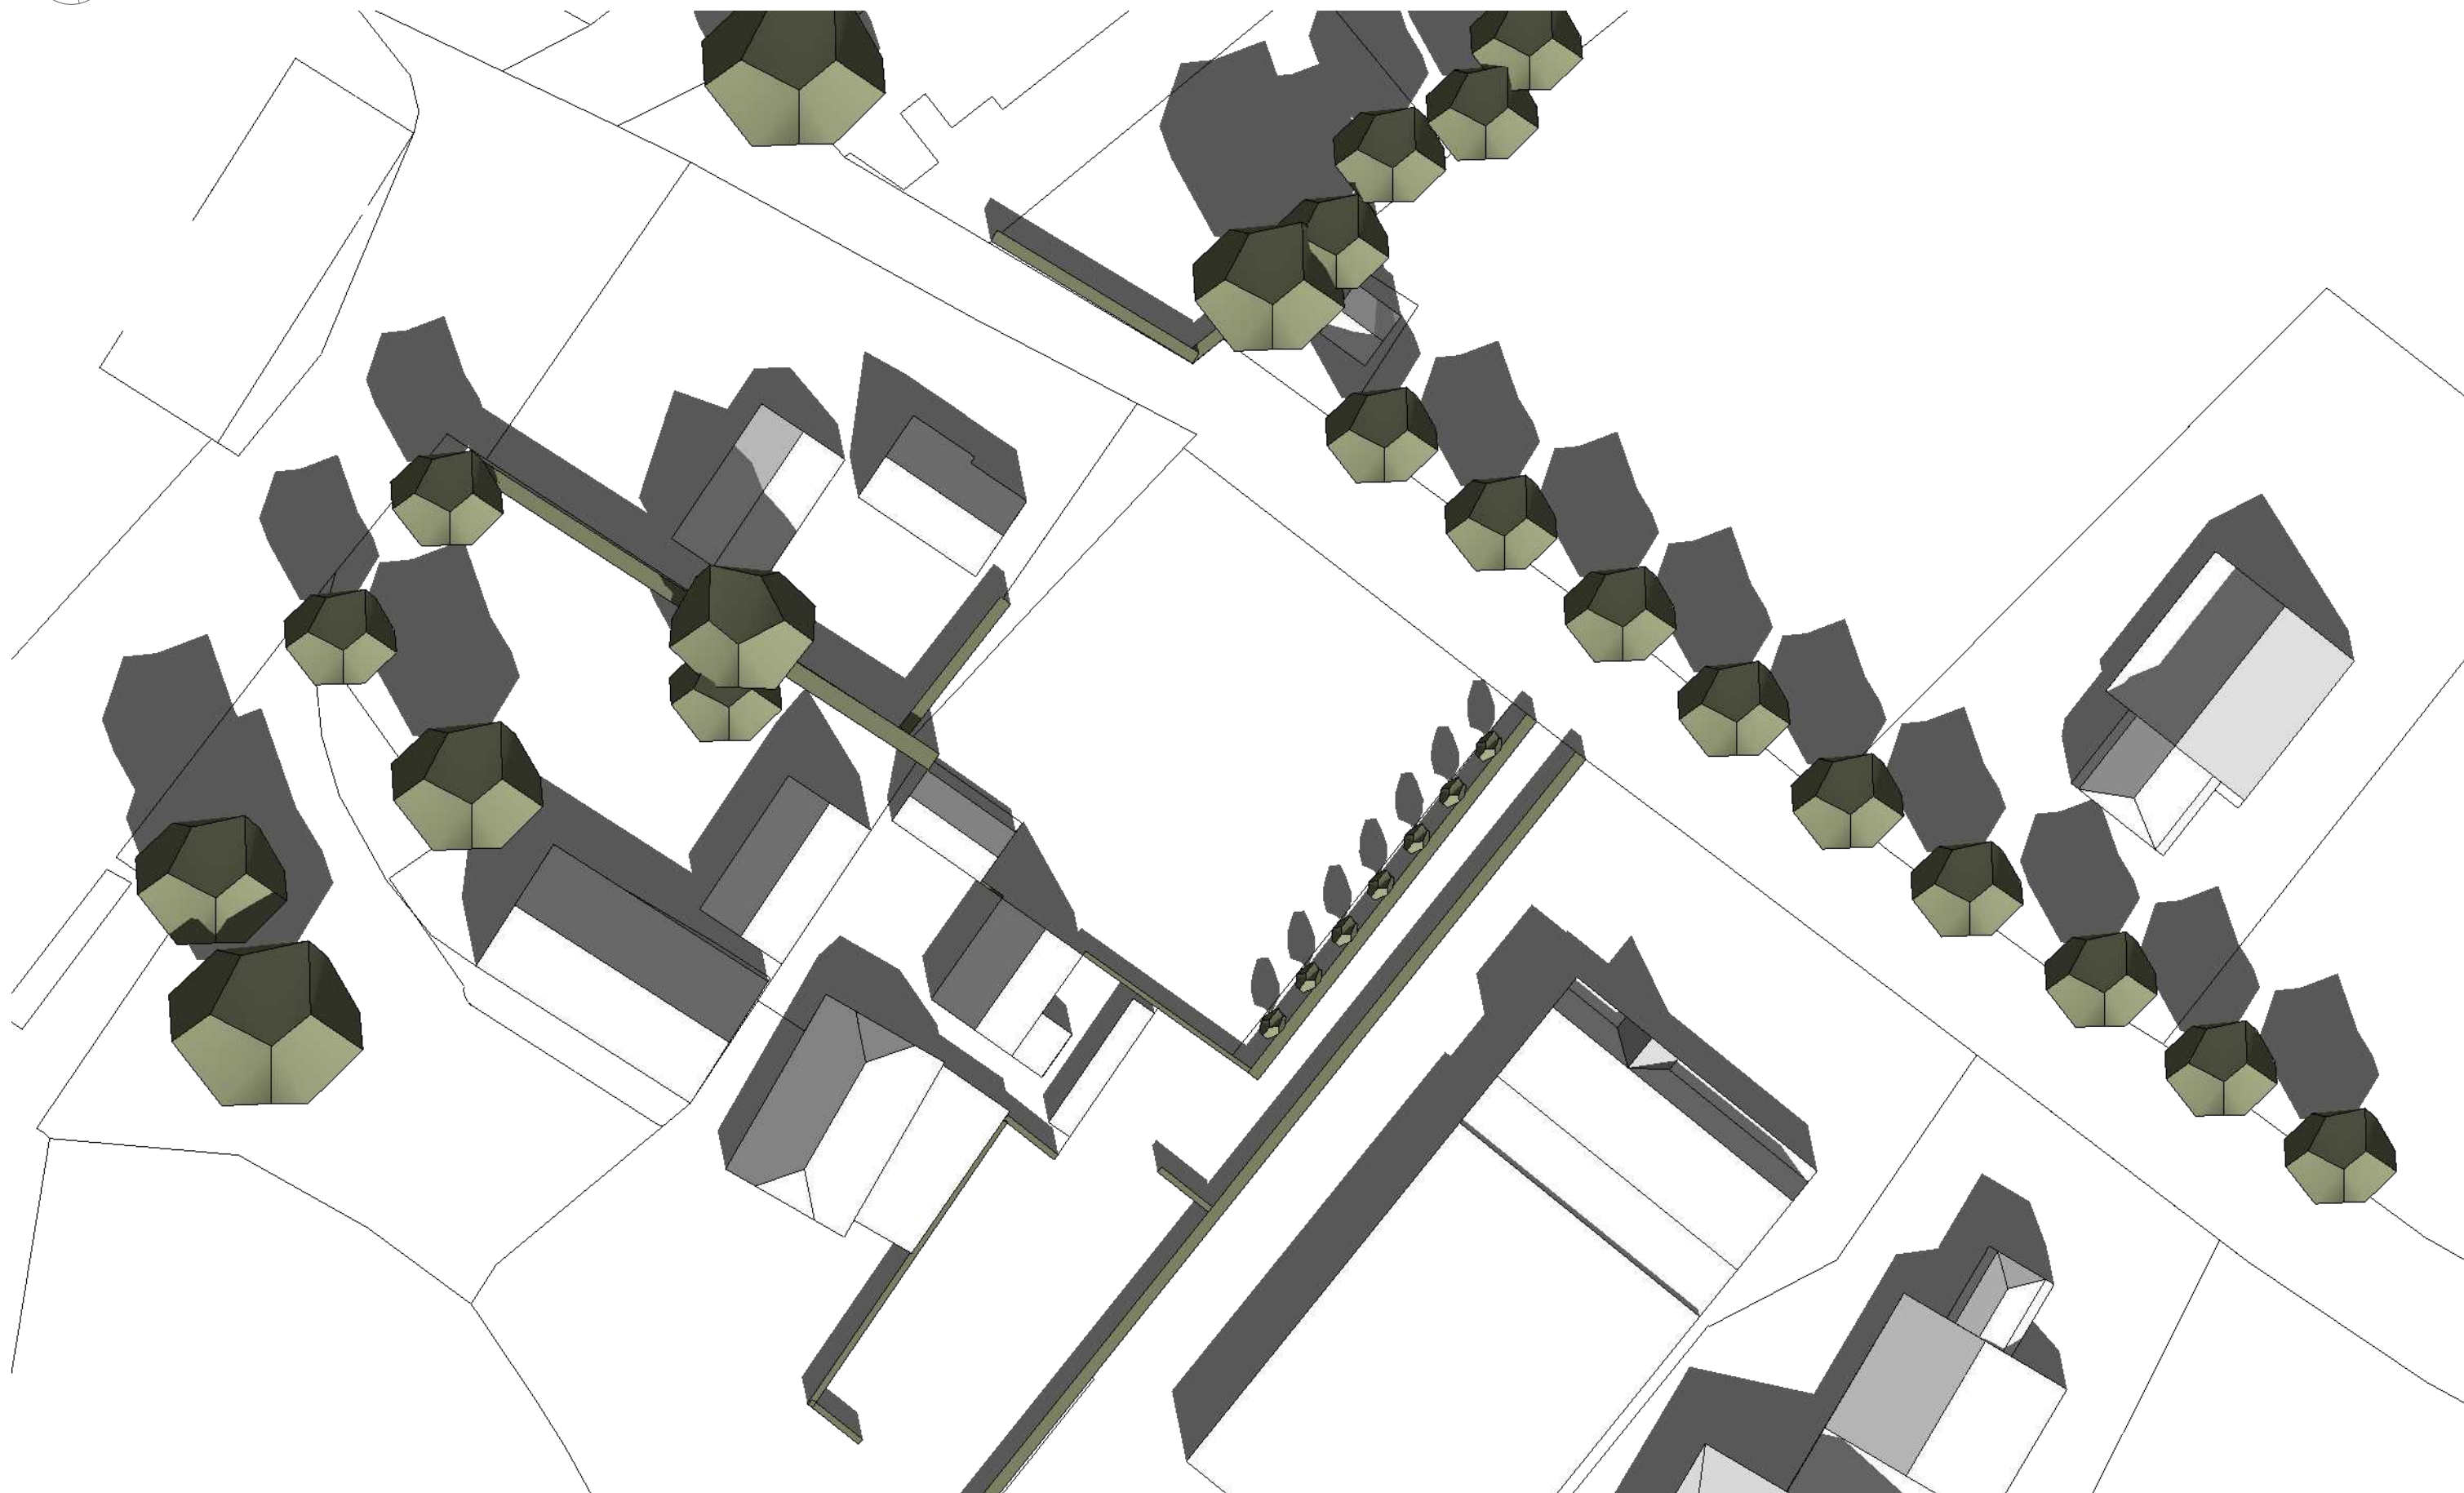

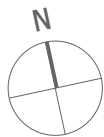

23 september 12:00


1 : 500

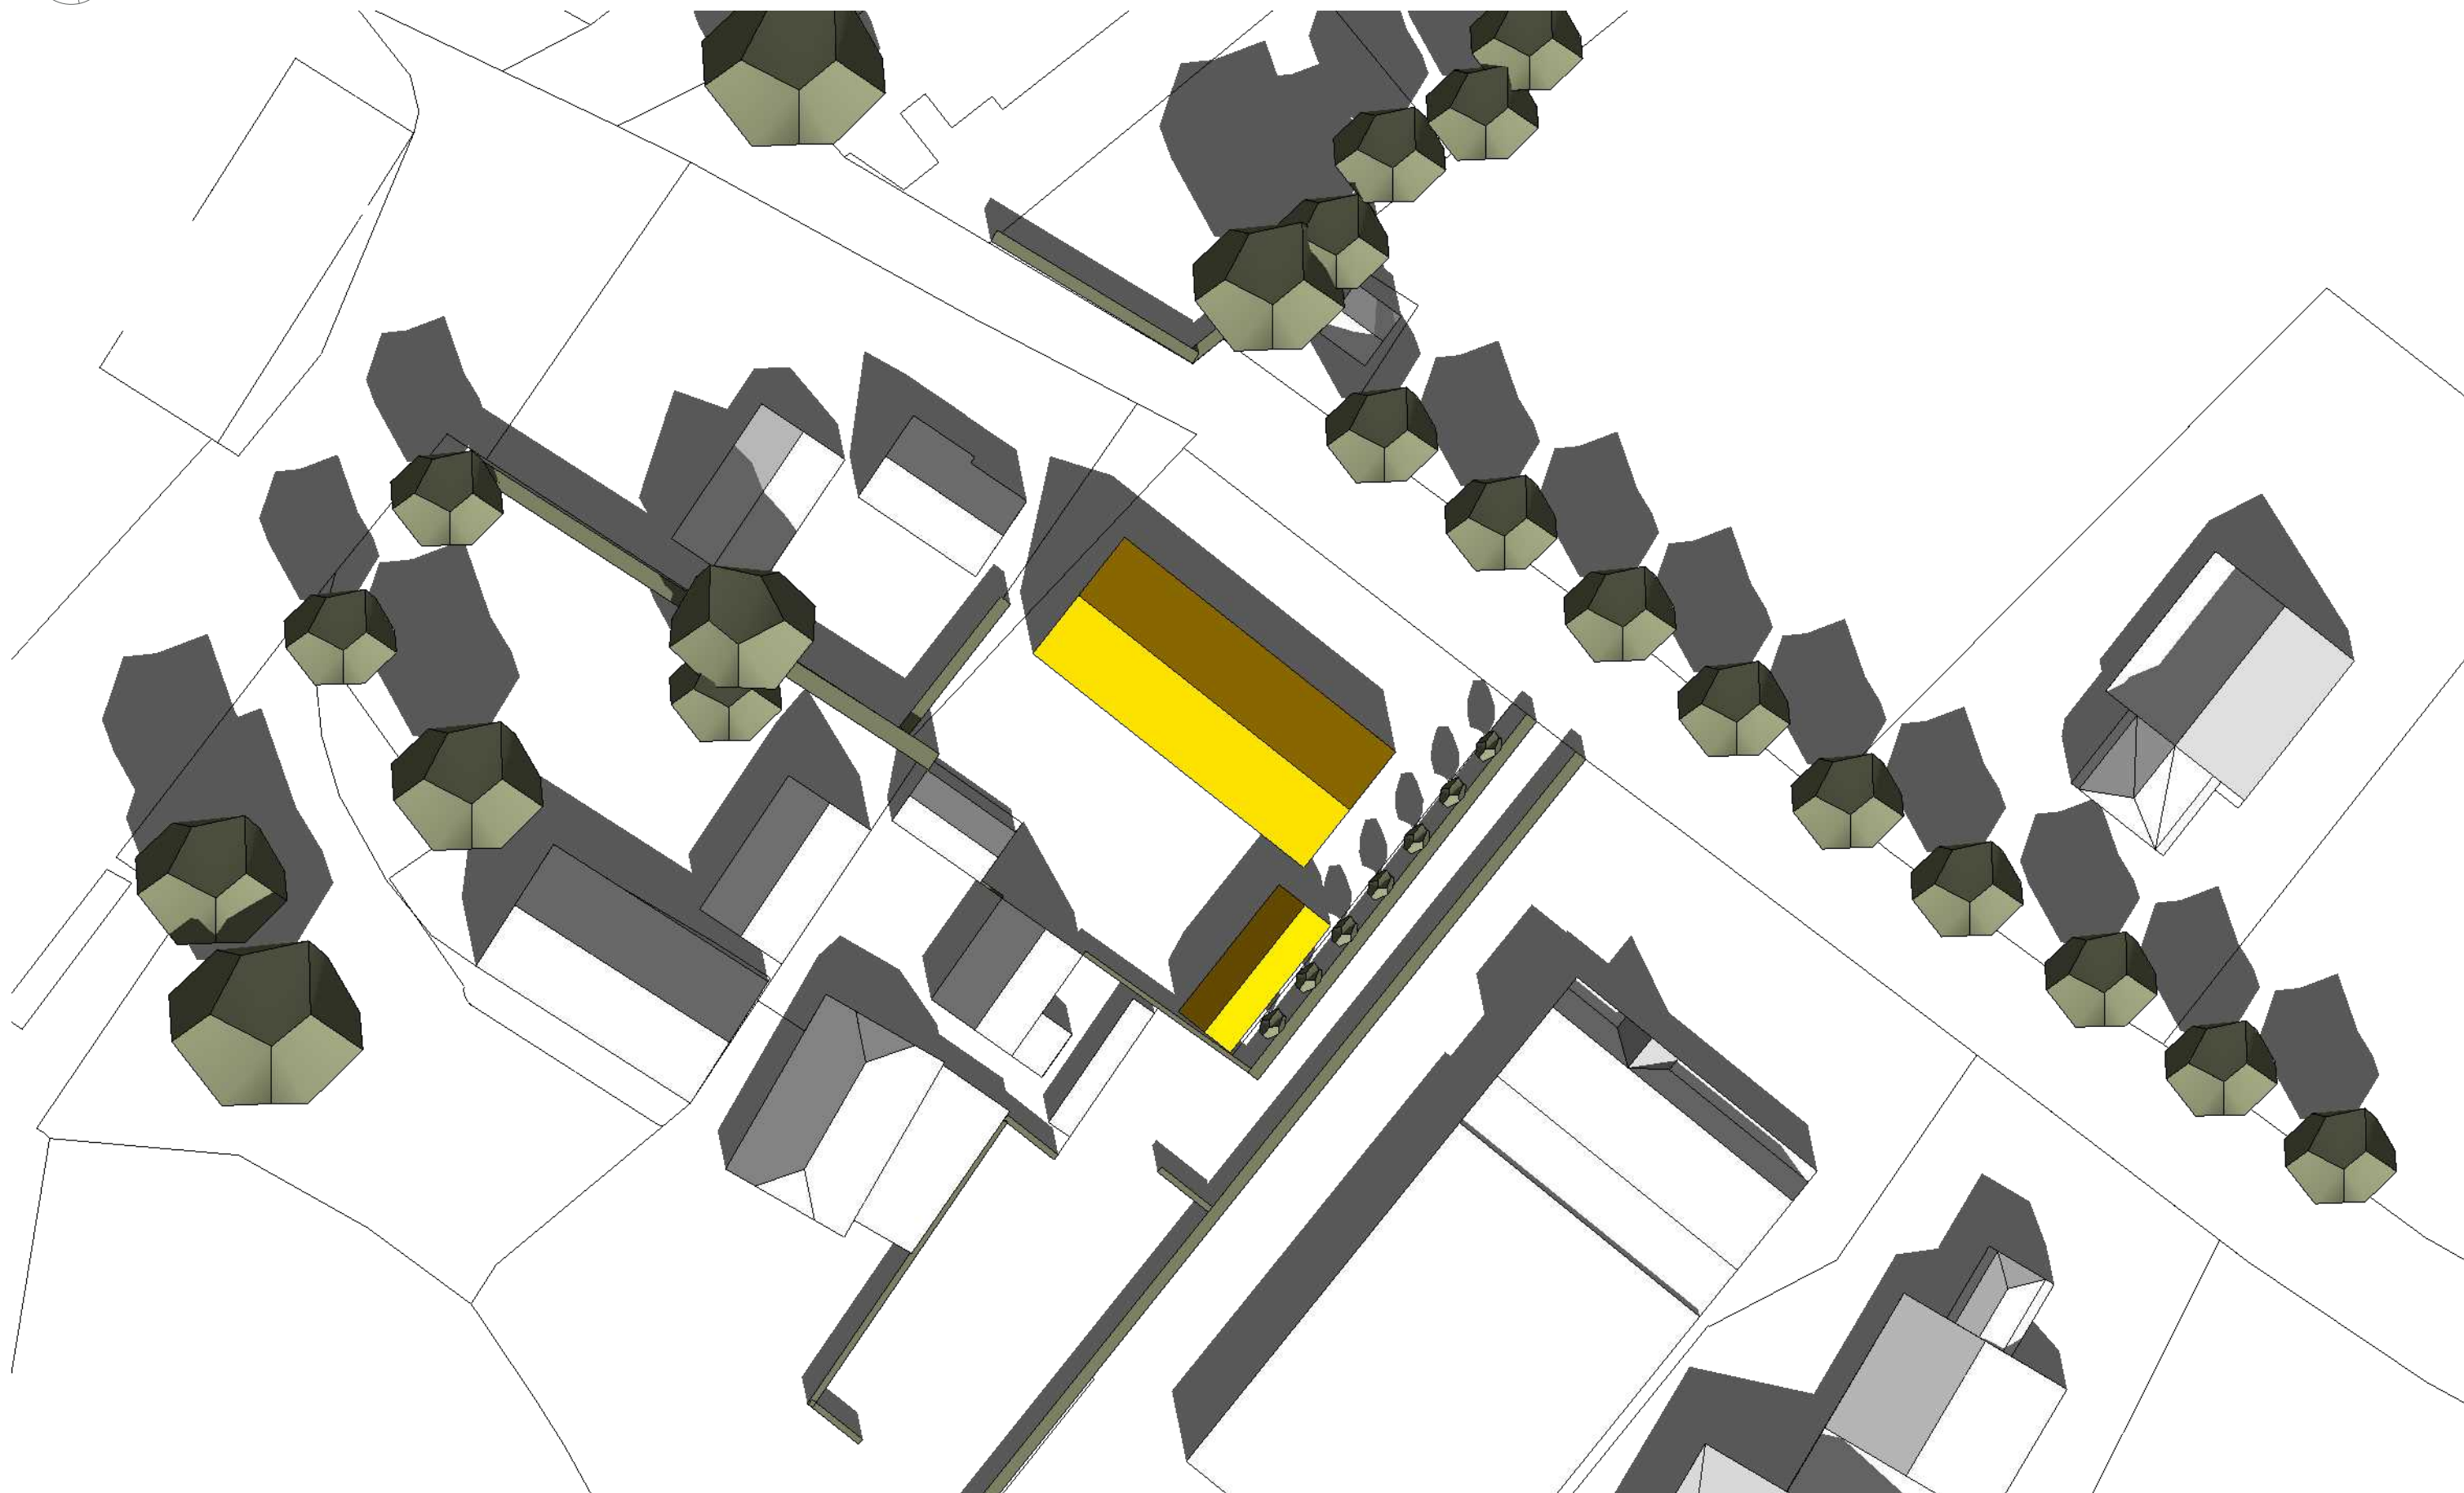




23 september 15:00


1 : 500

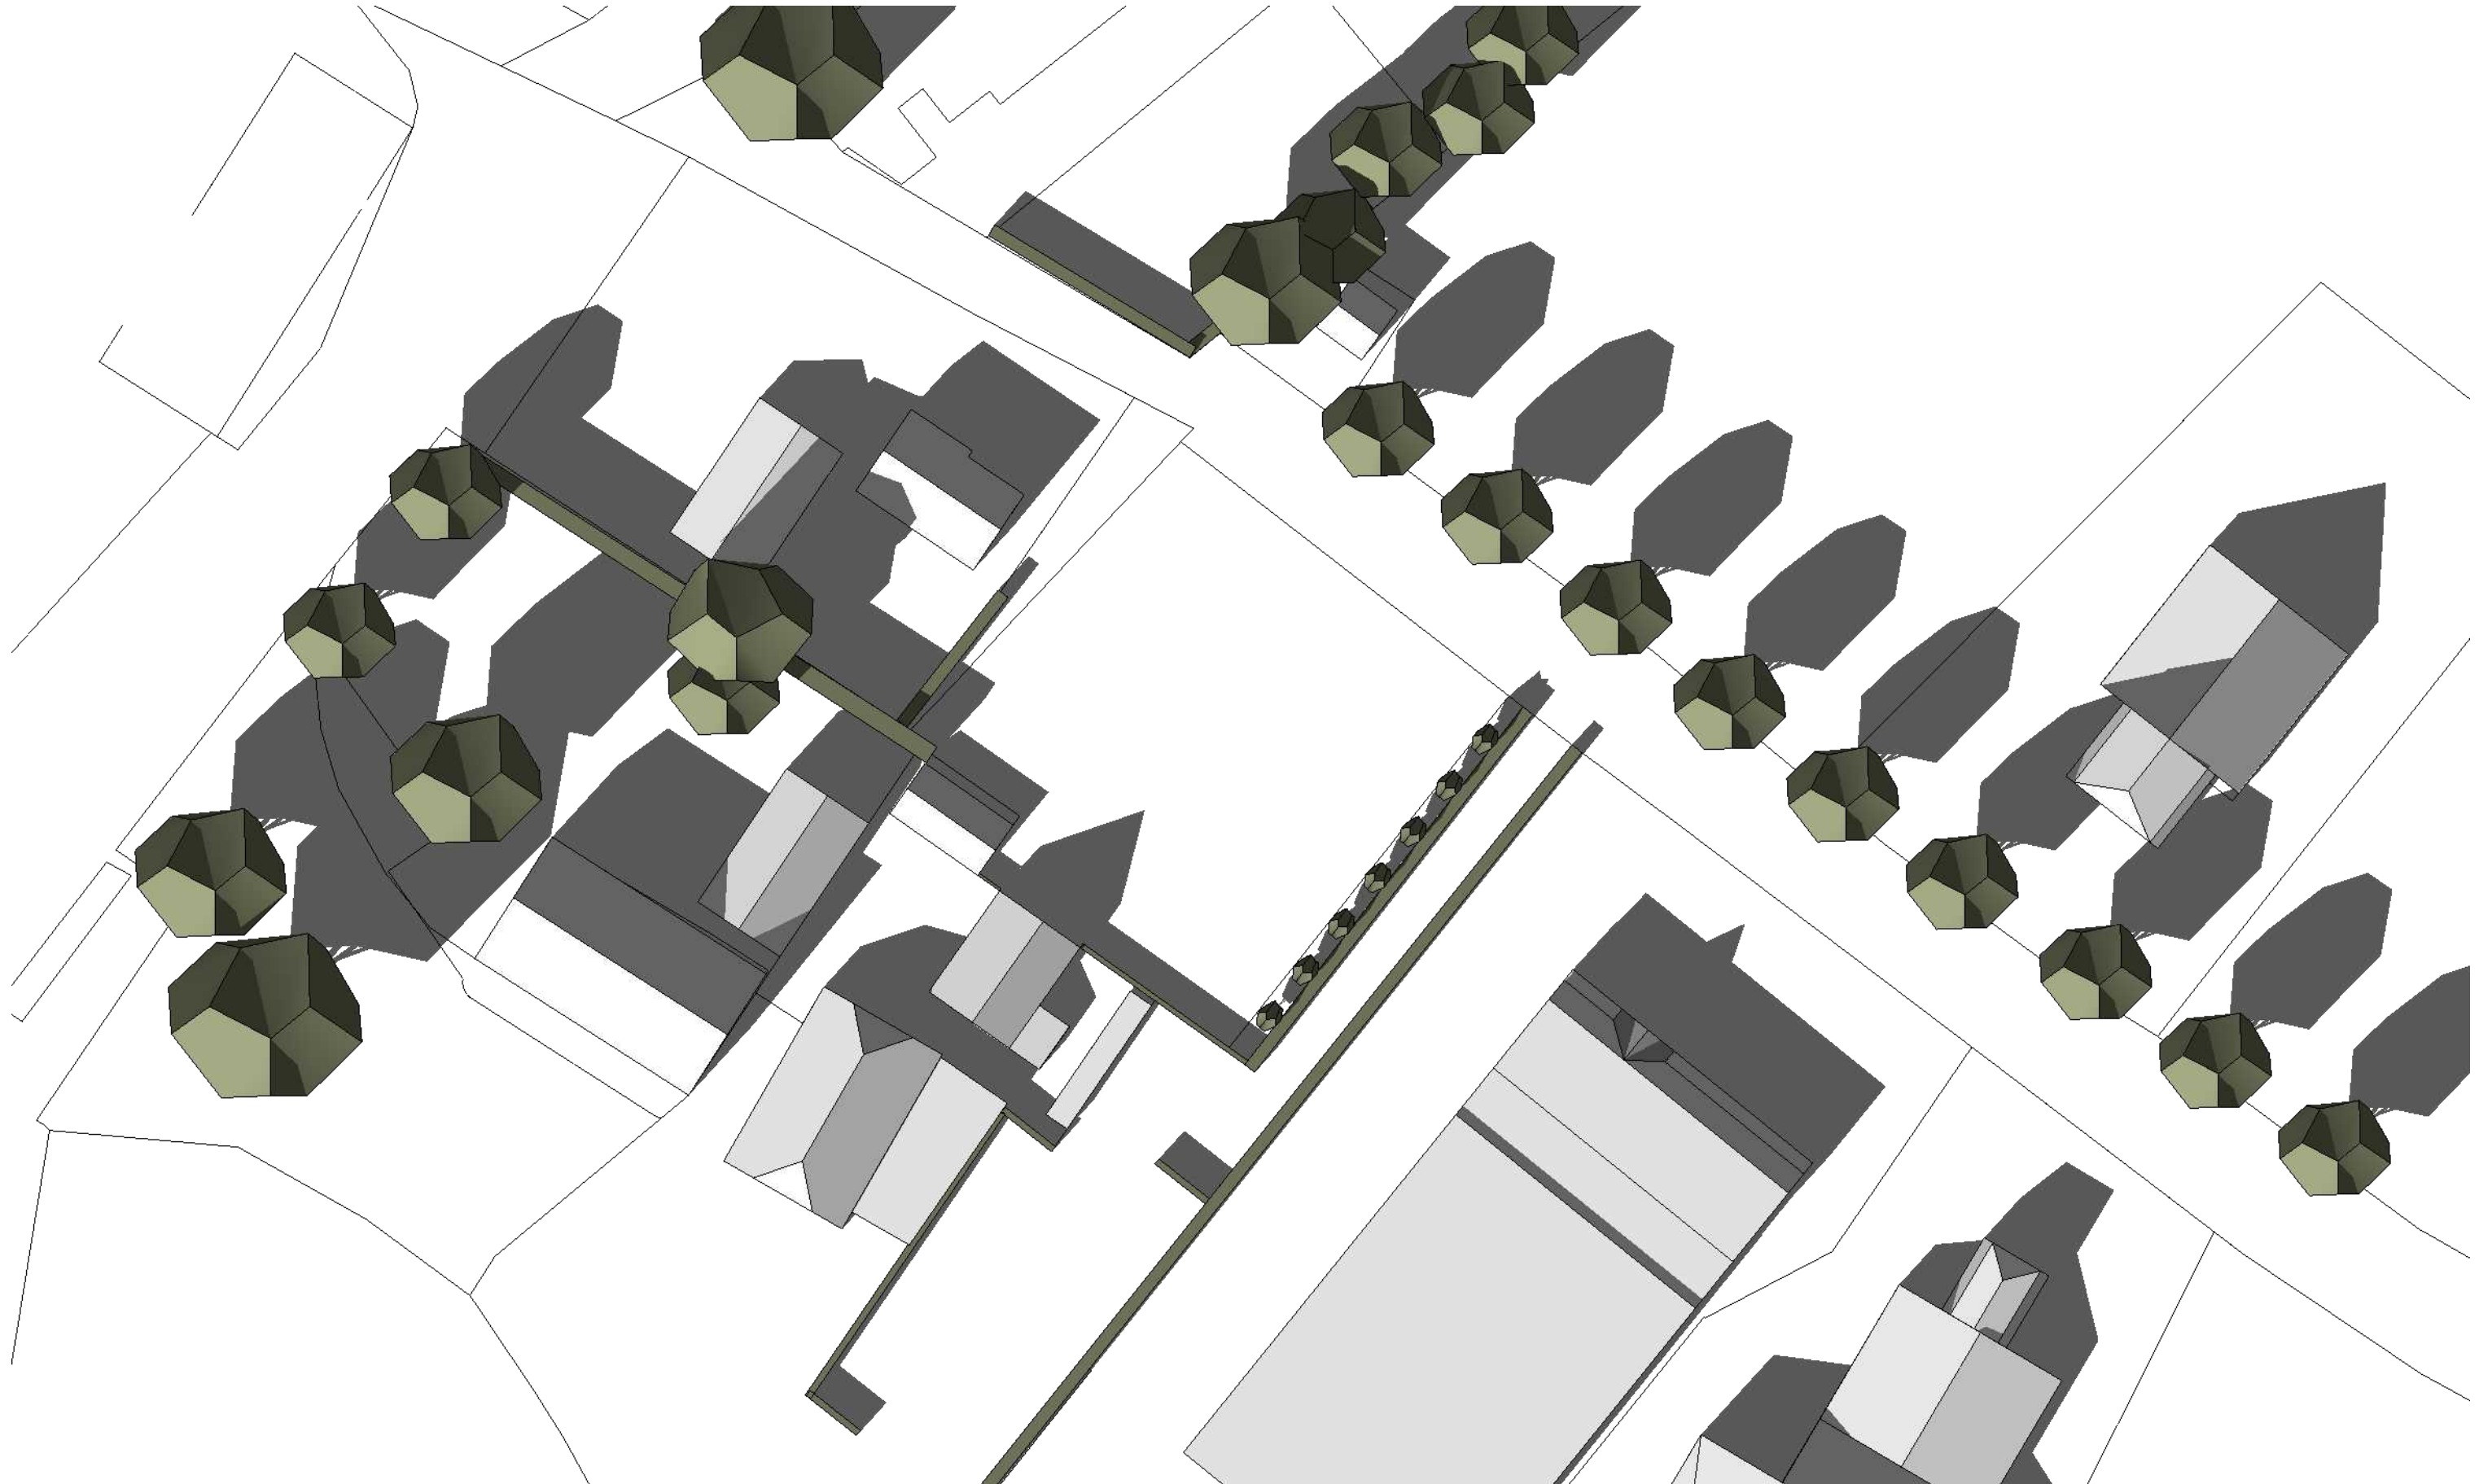

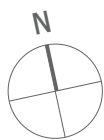

23 september 15:00

1 : 500

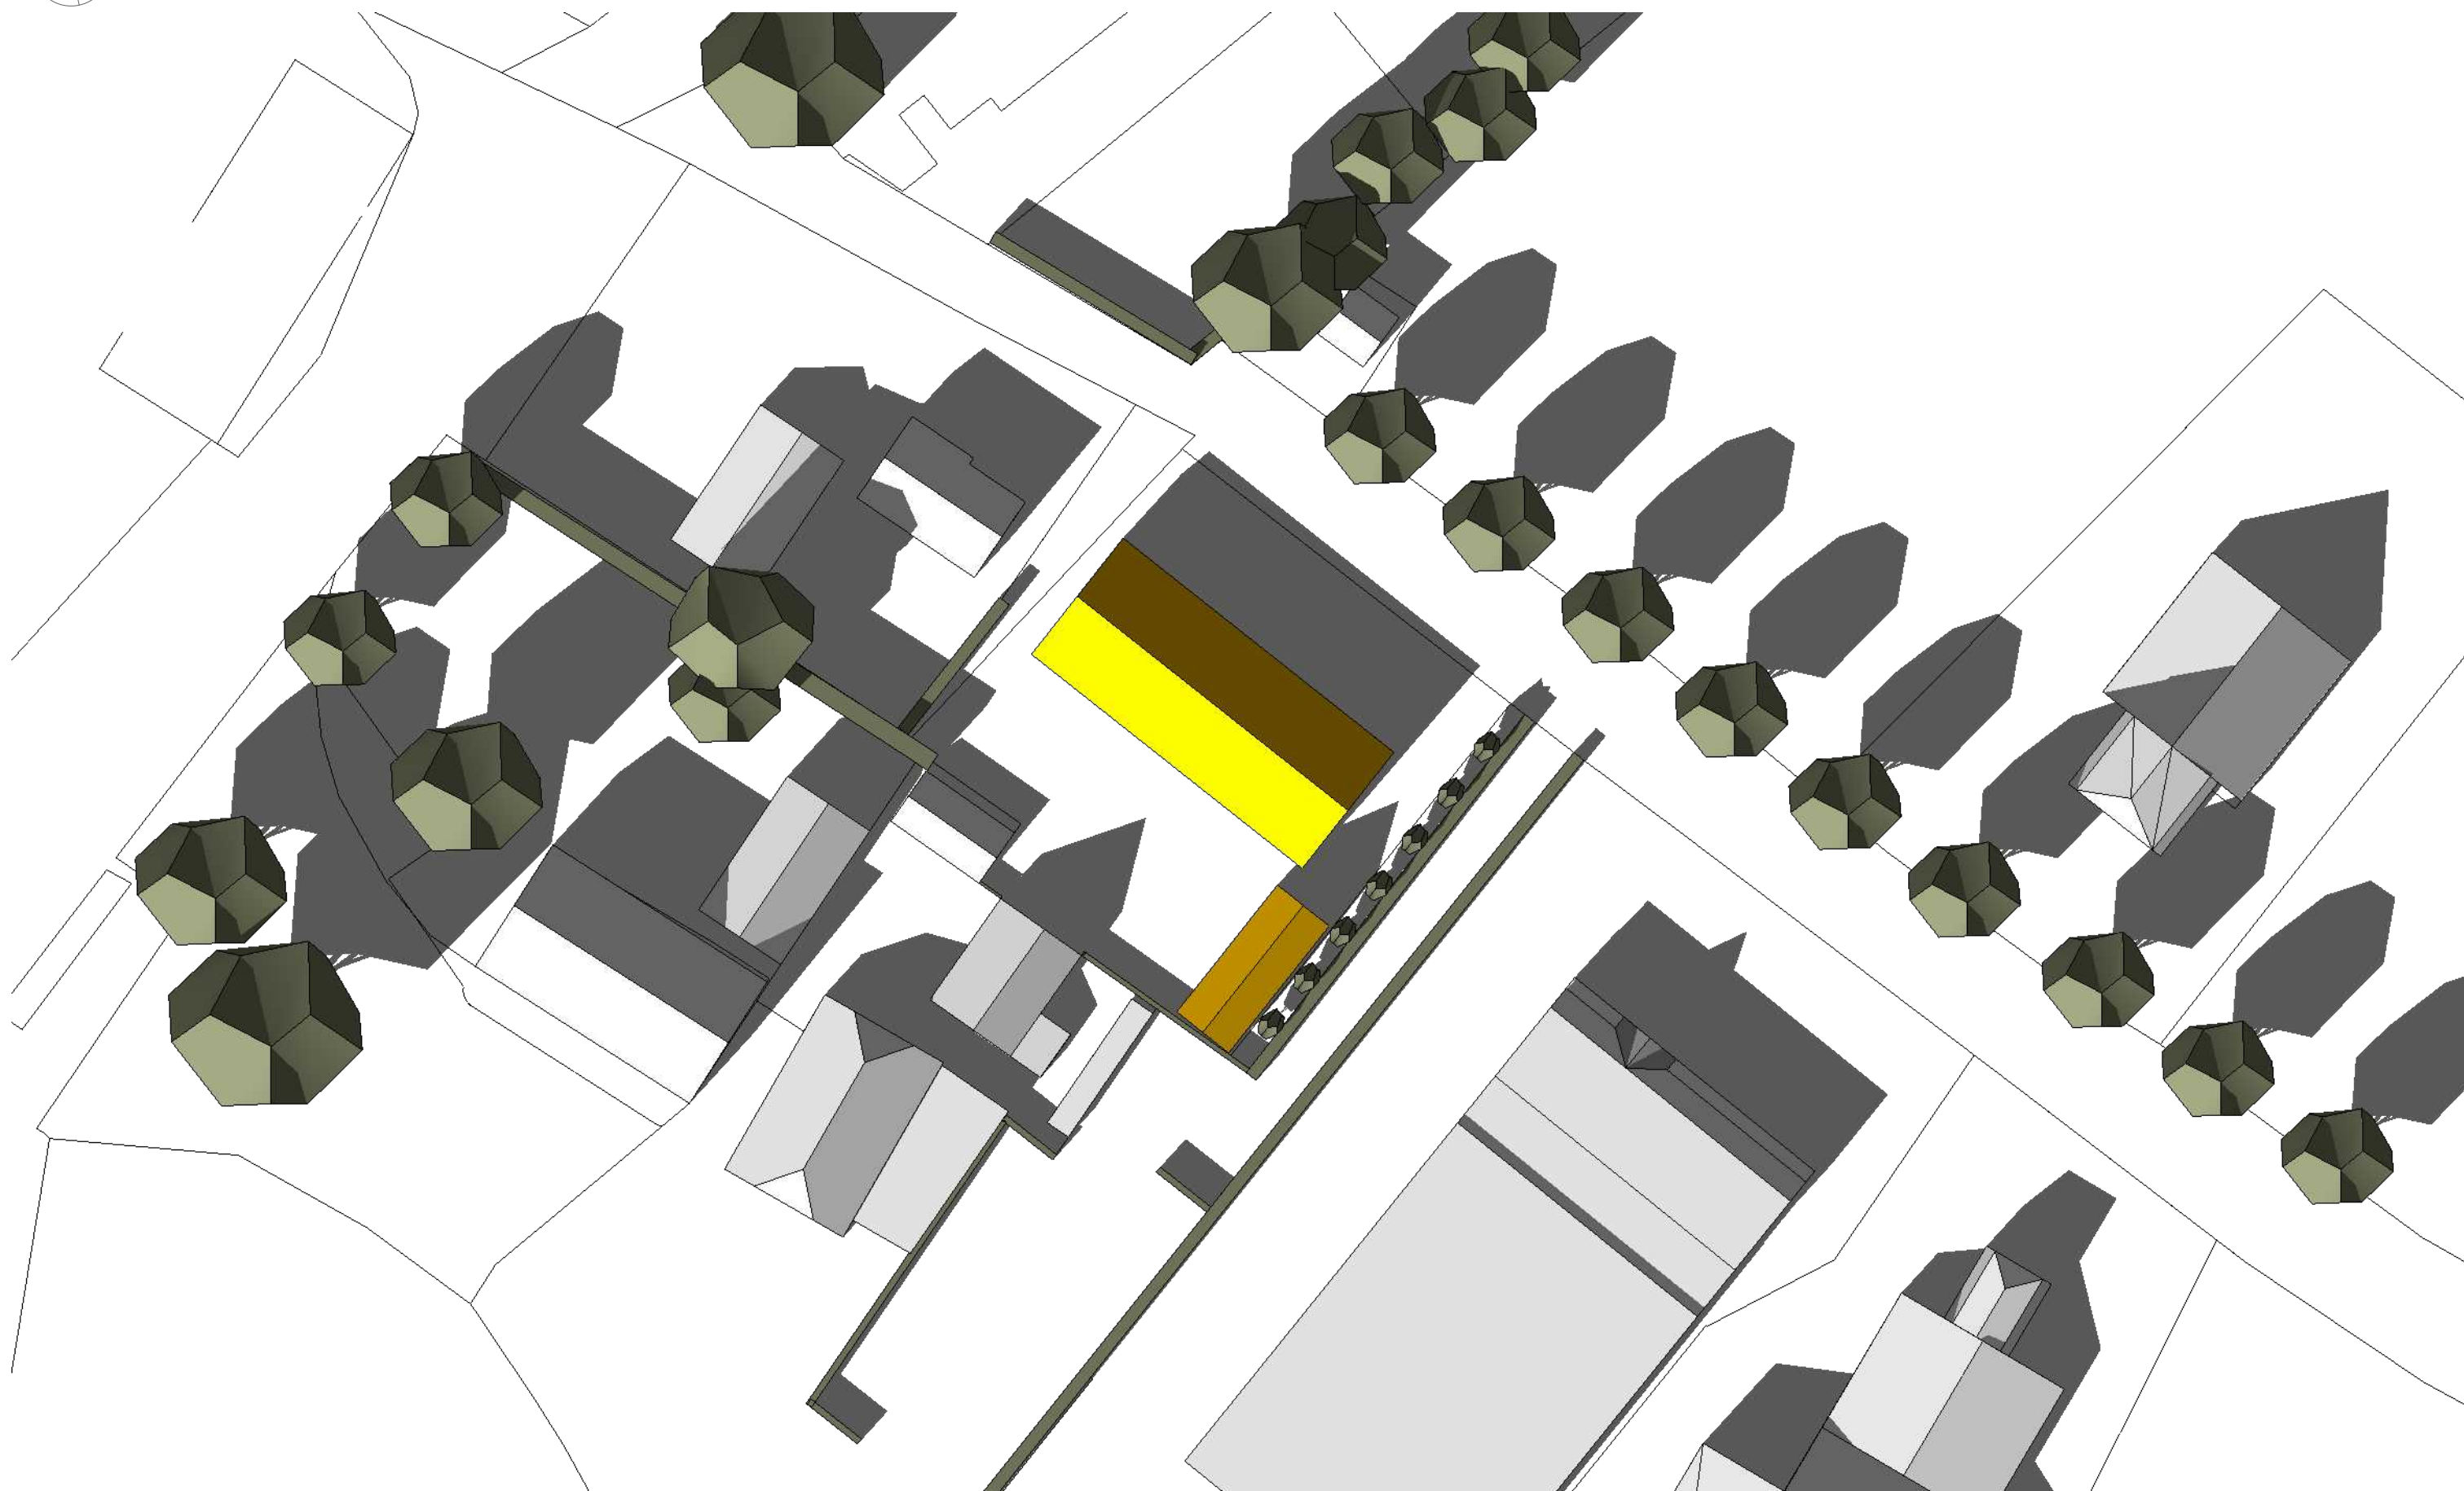




22 december 09:00
1 : 500







22 december 09:00
1 : 500

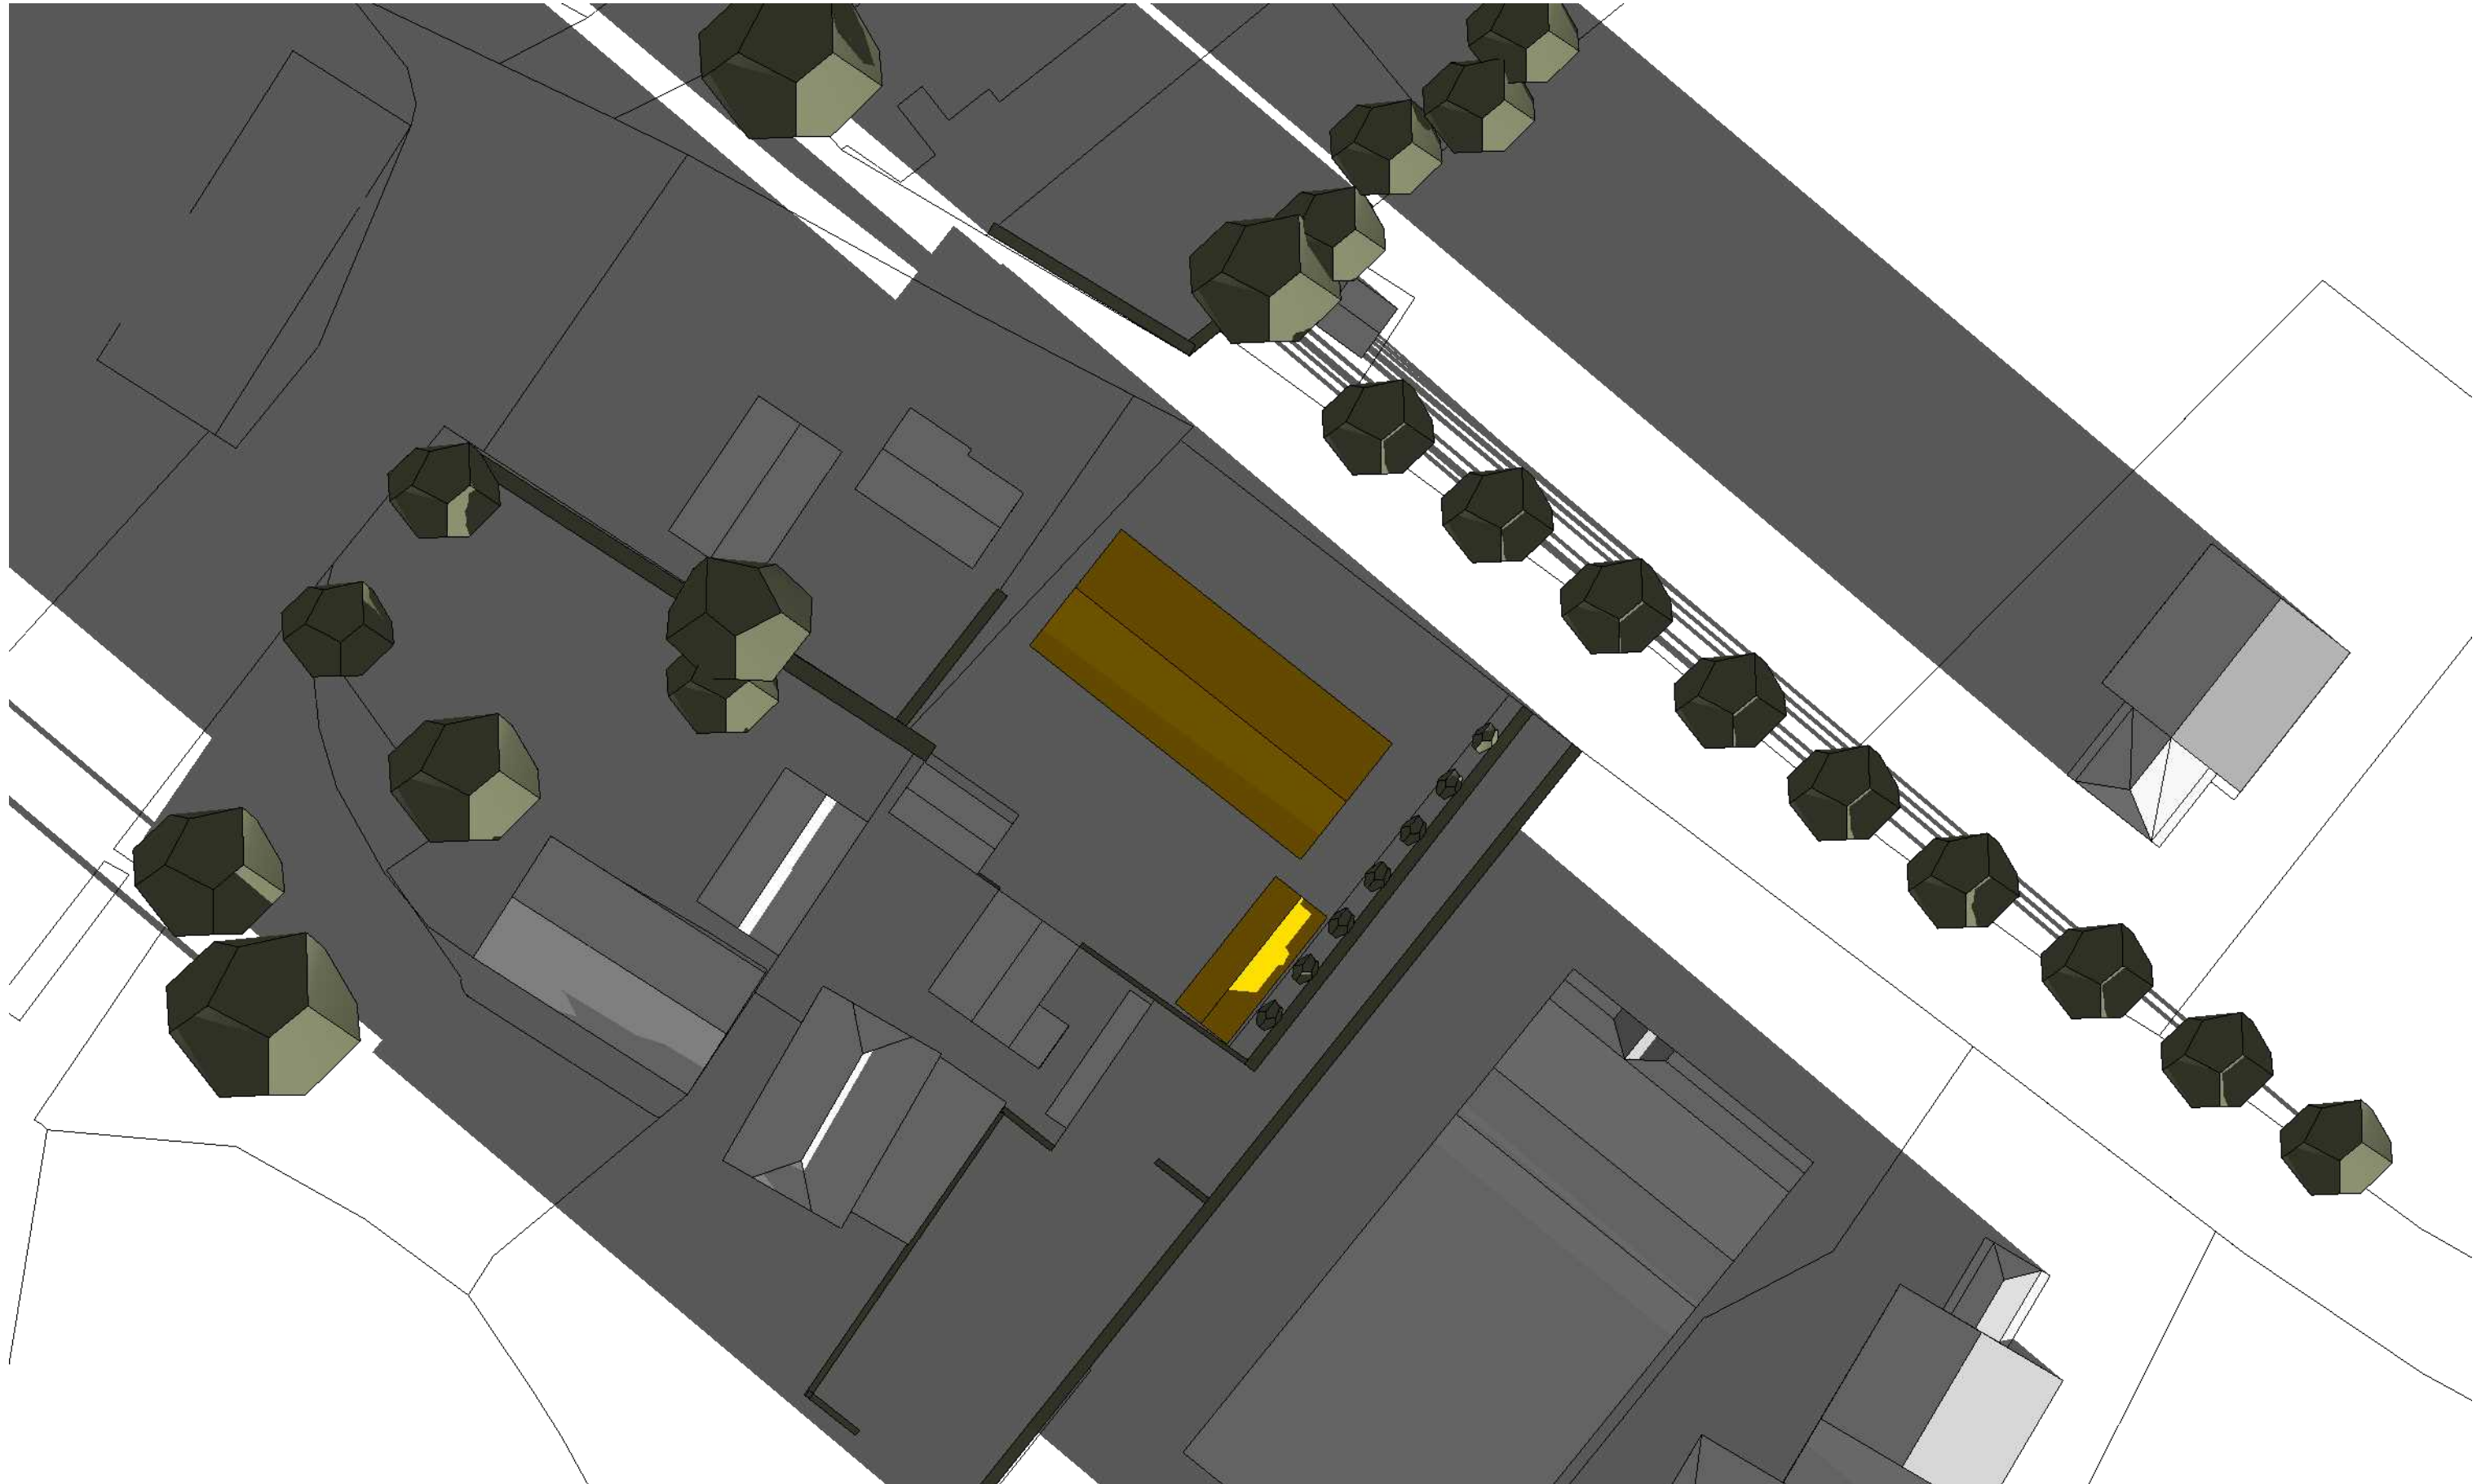




22 december 12:00
1 : 500

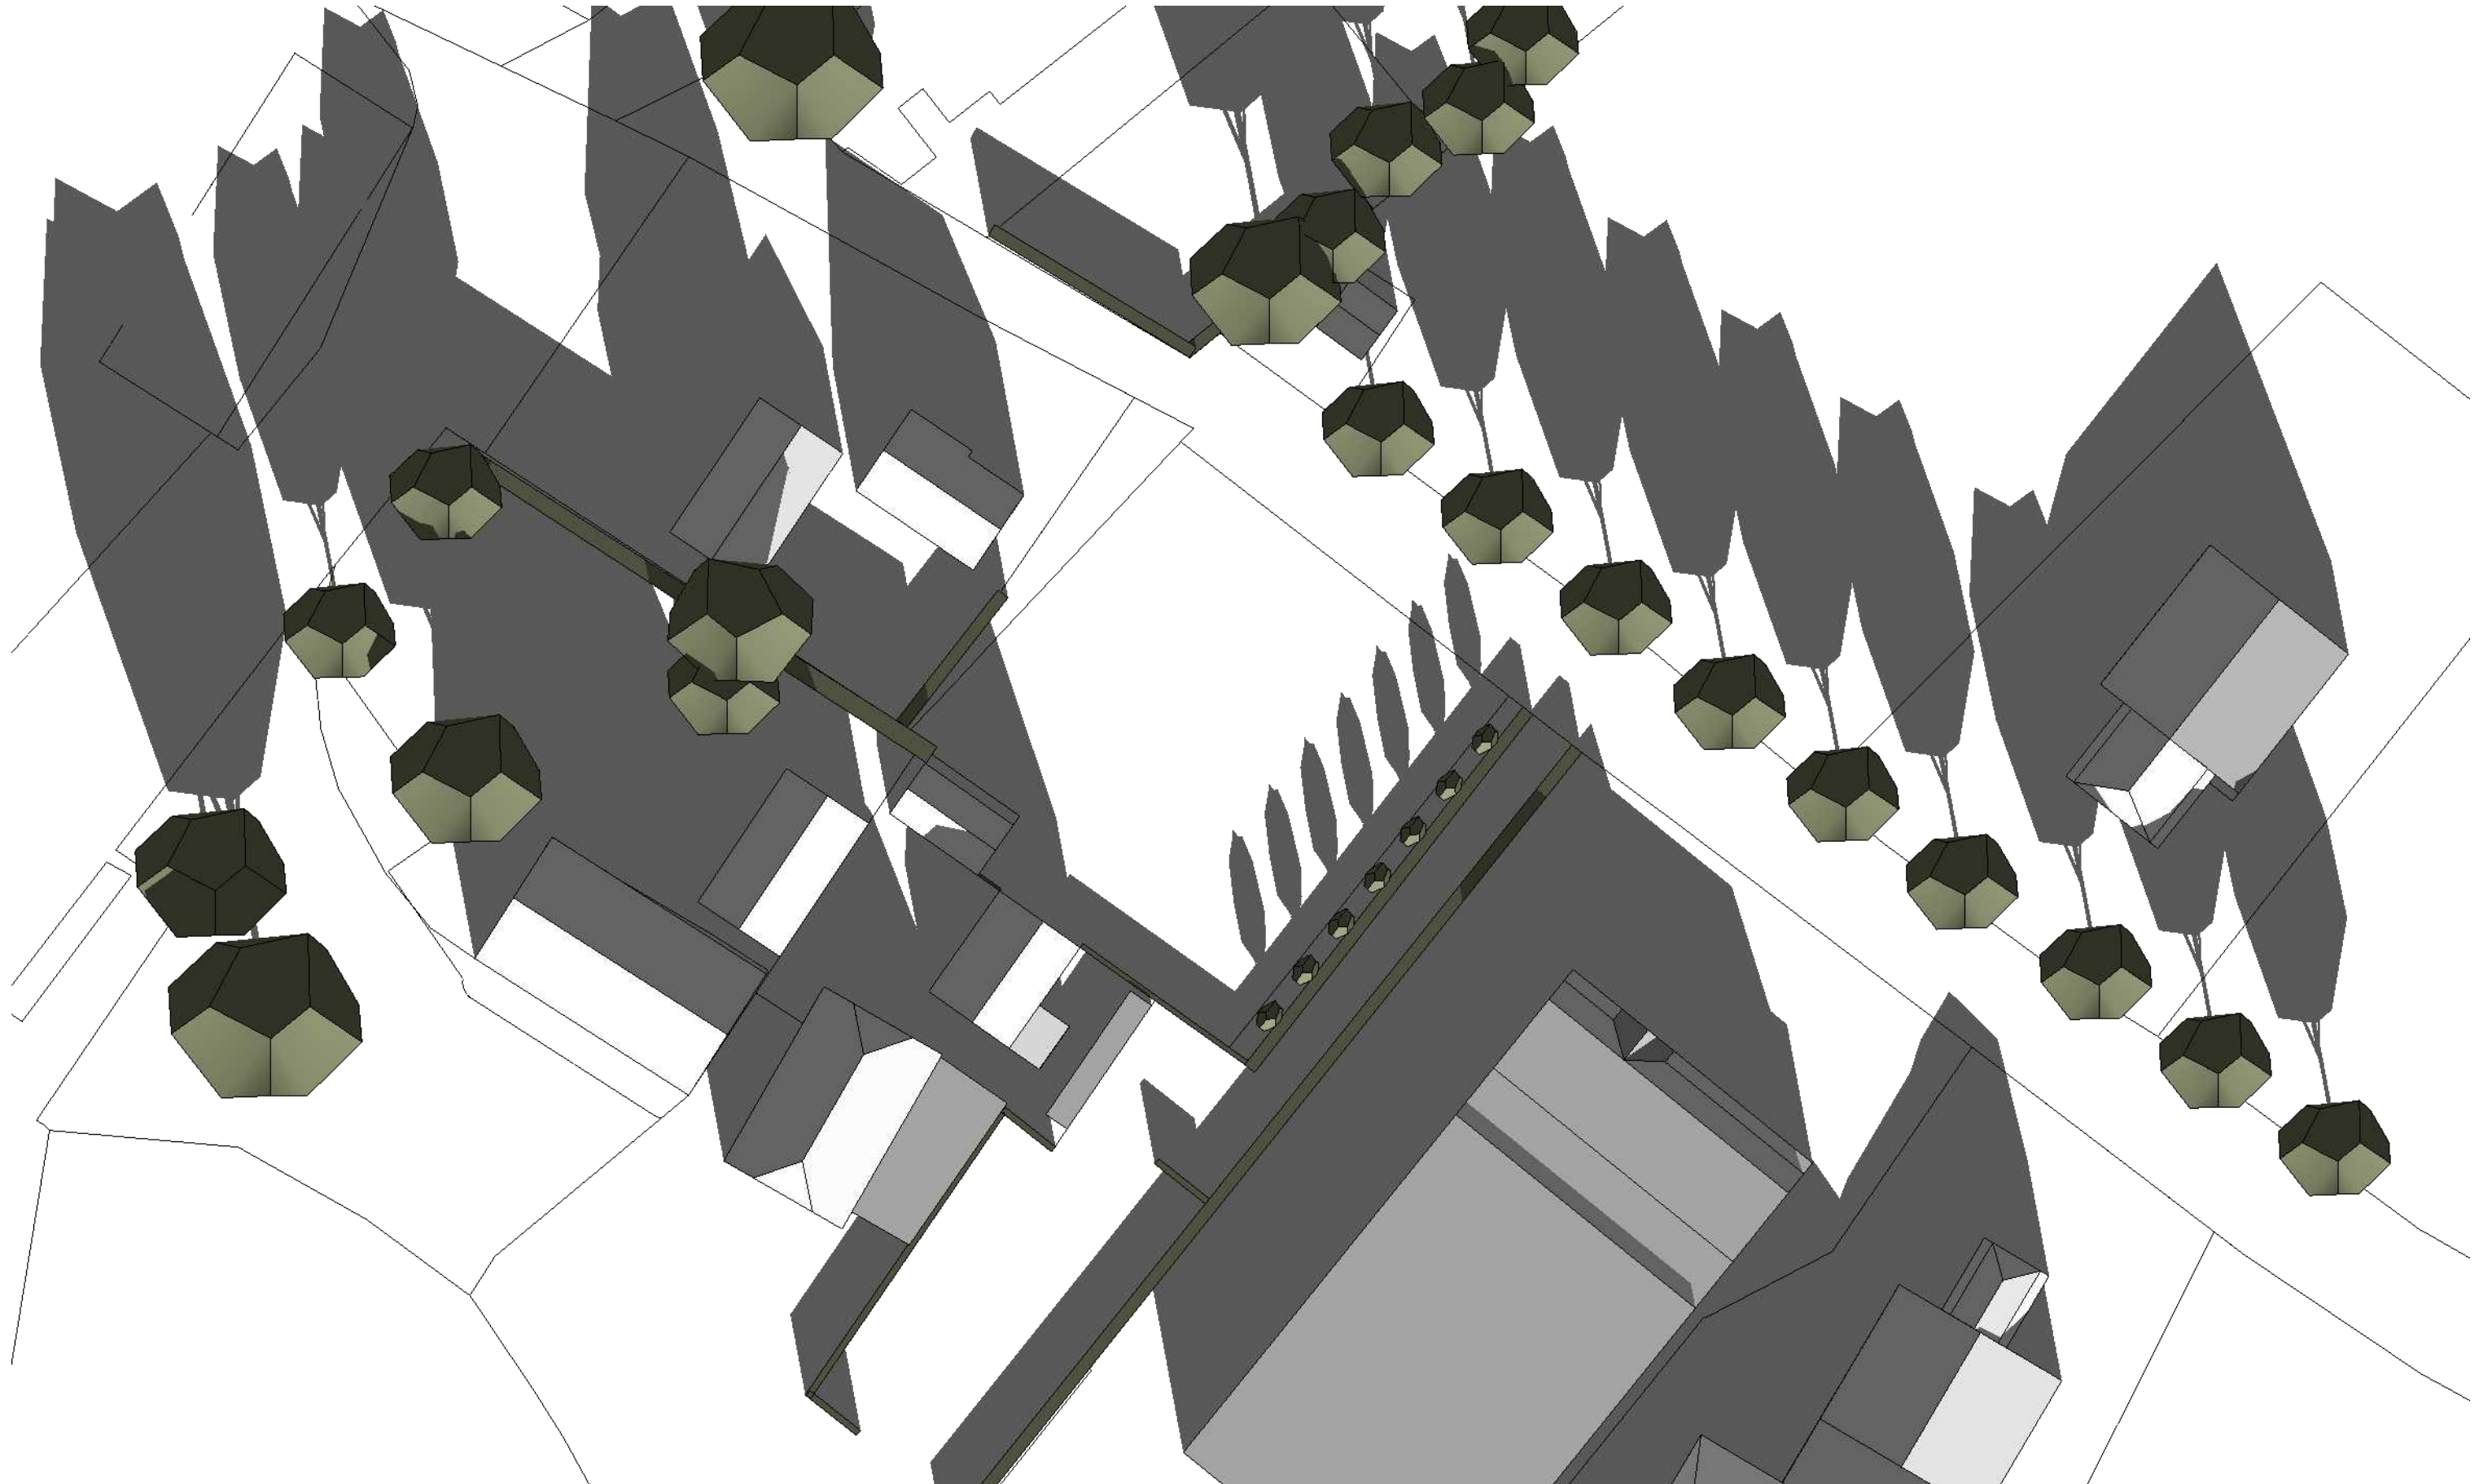

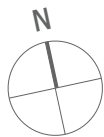


22 december 12:00
1 : 500

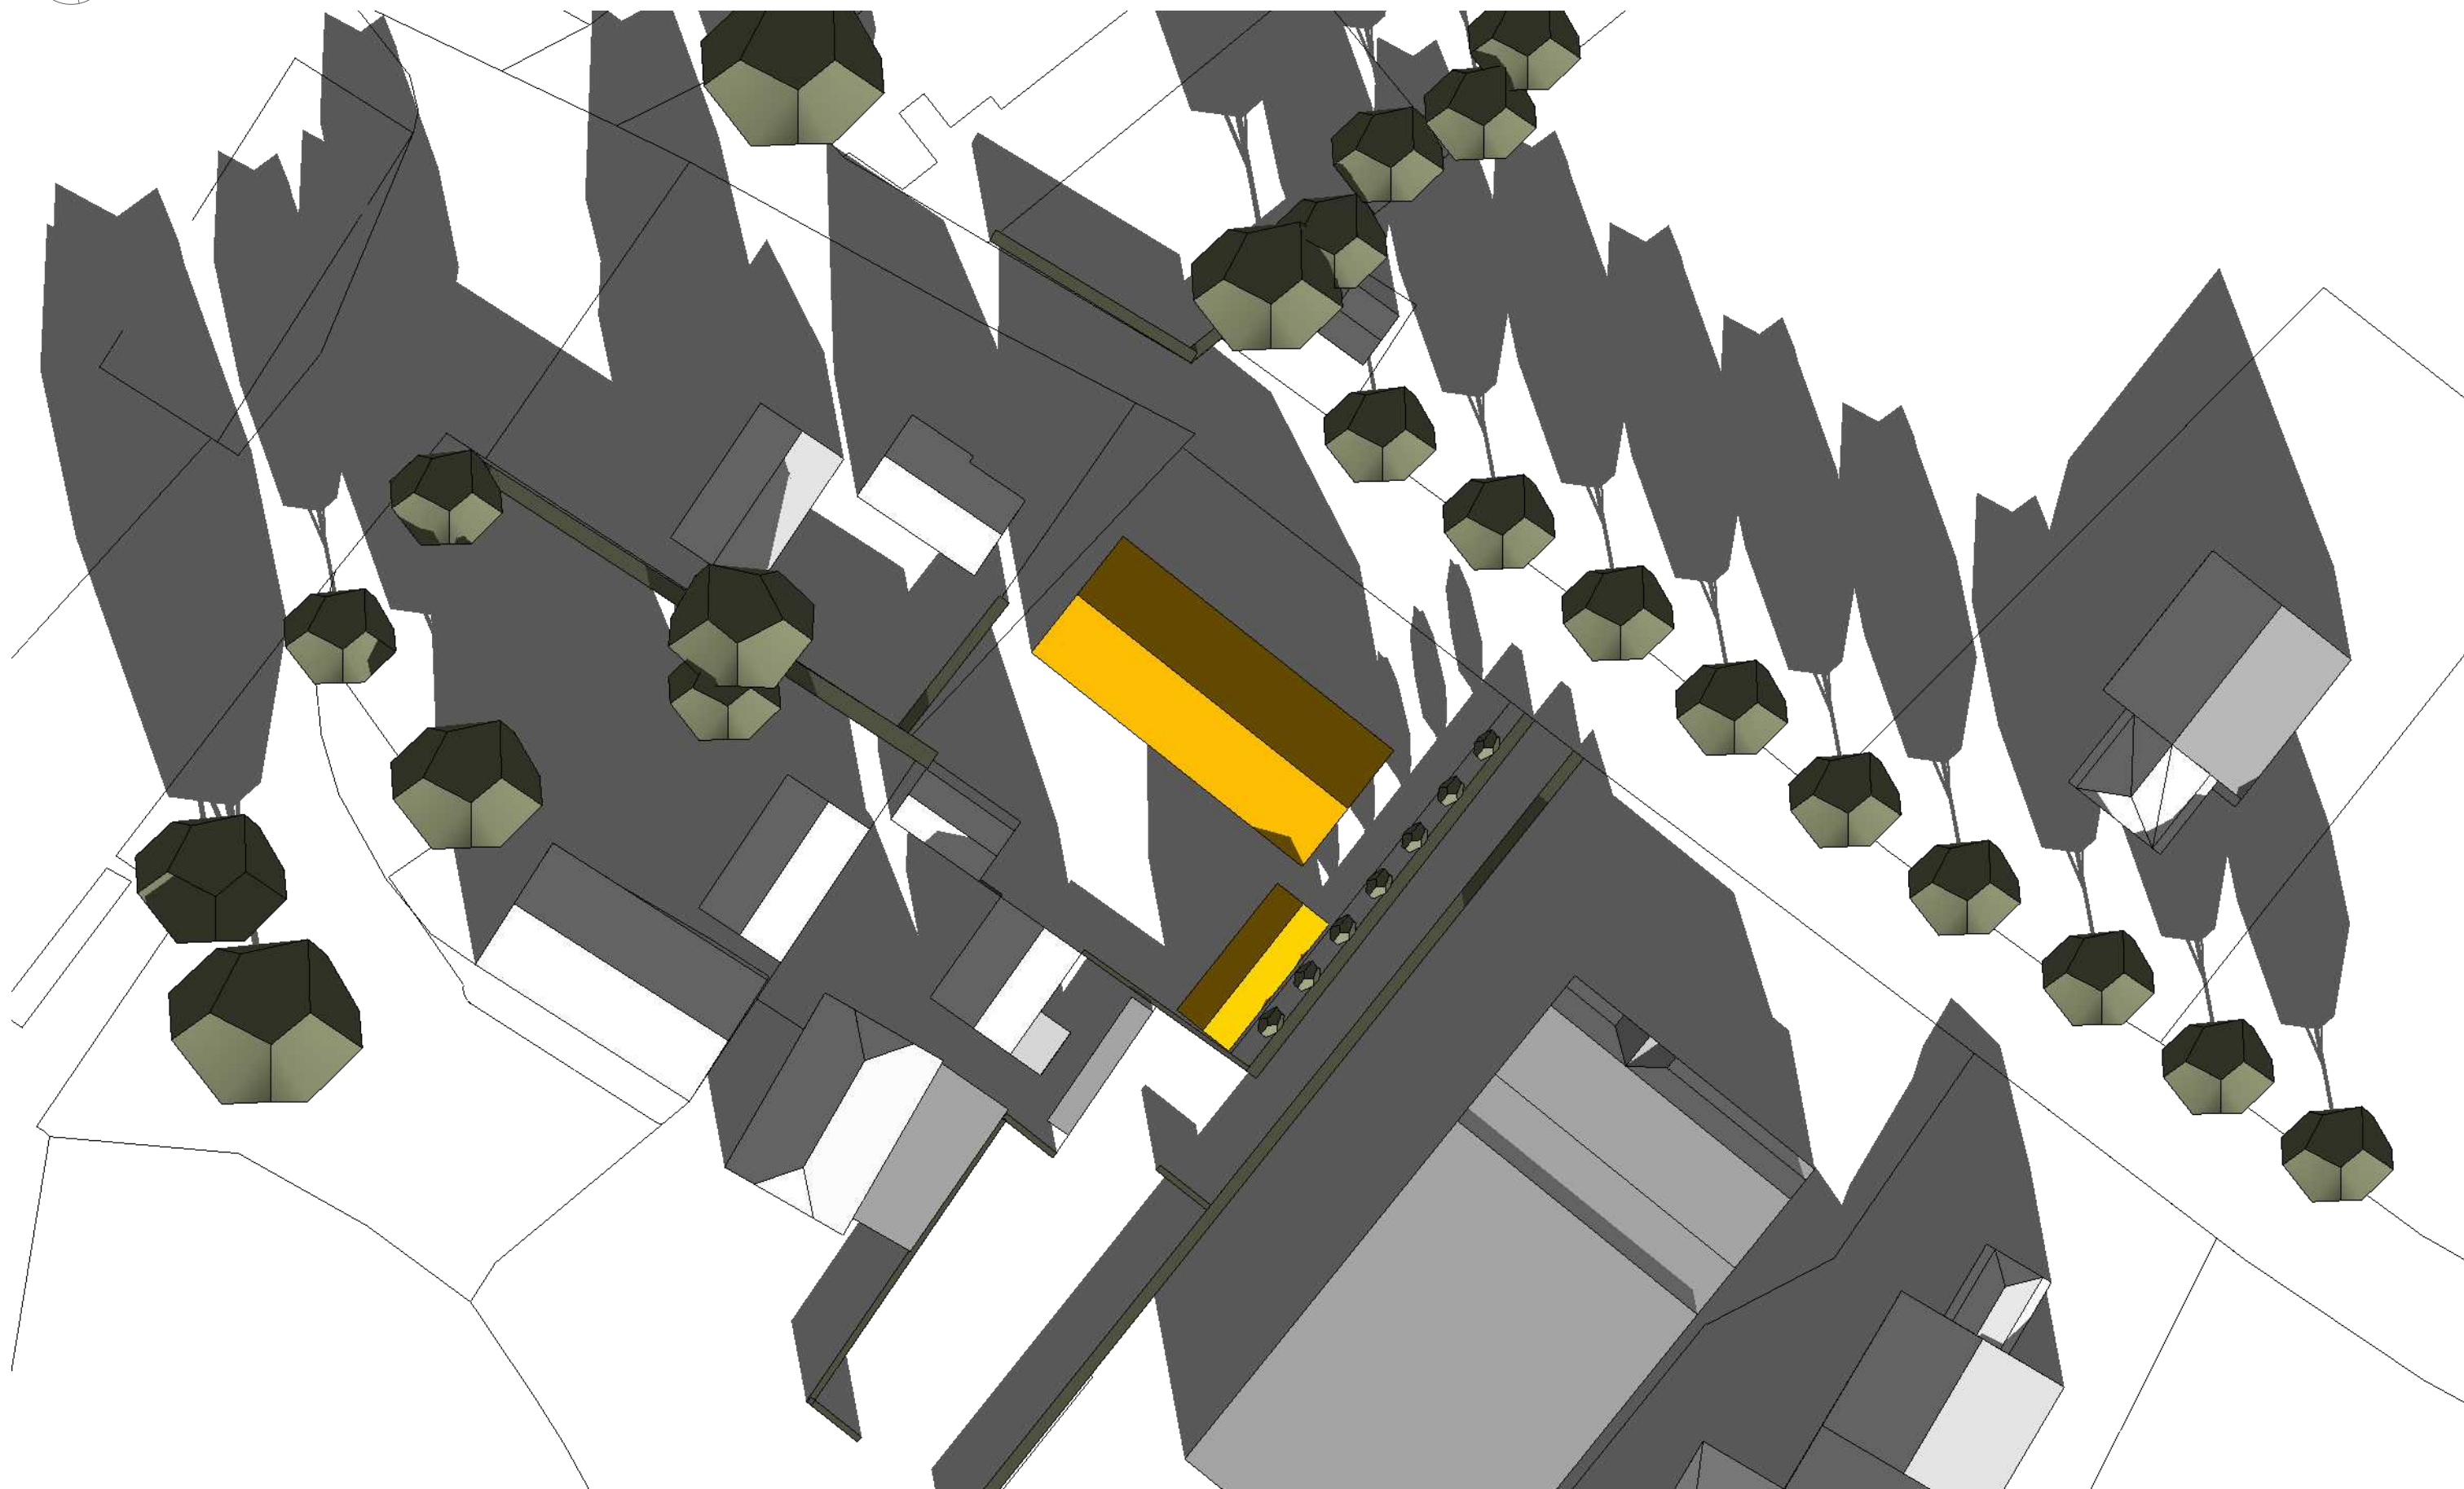



22 december 15:00

1 : 500

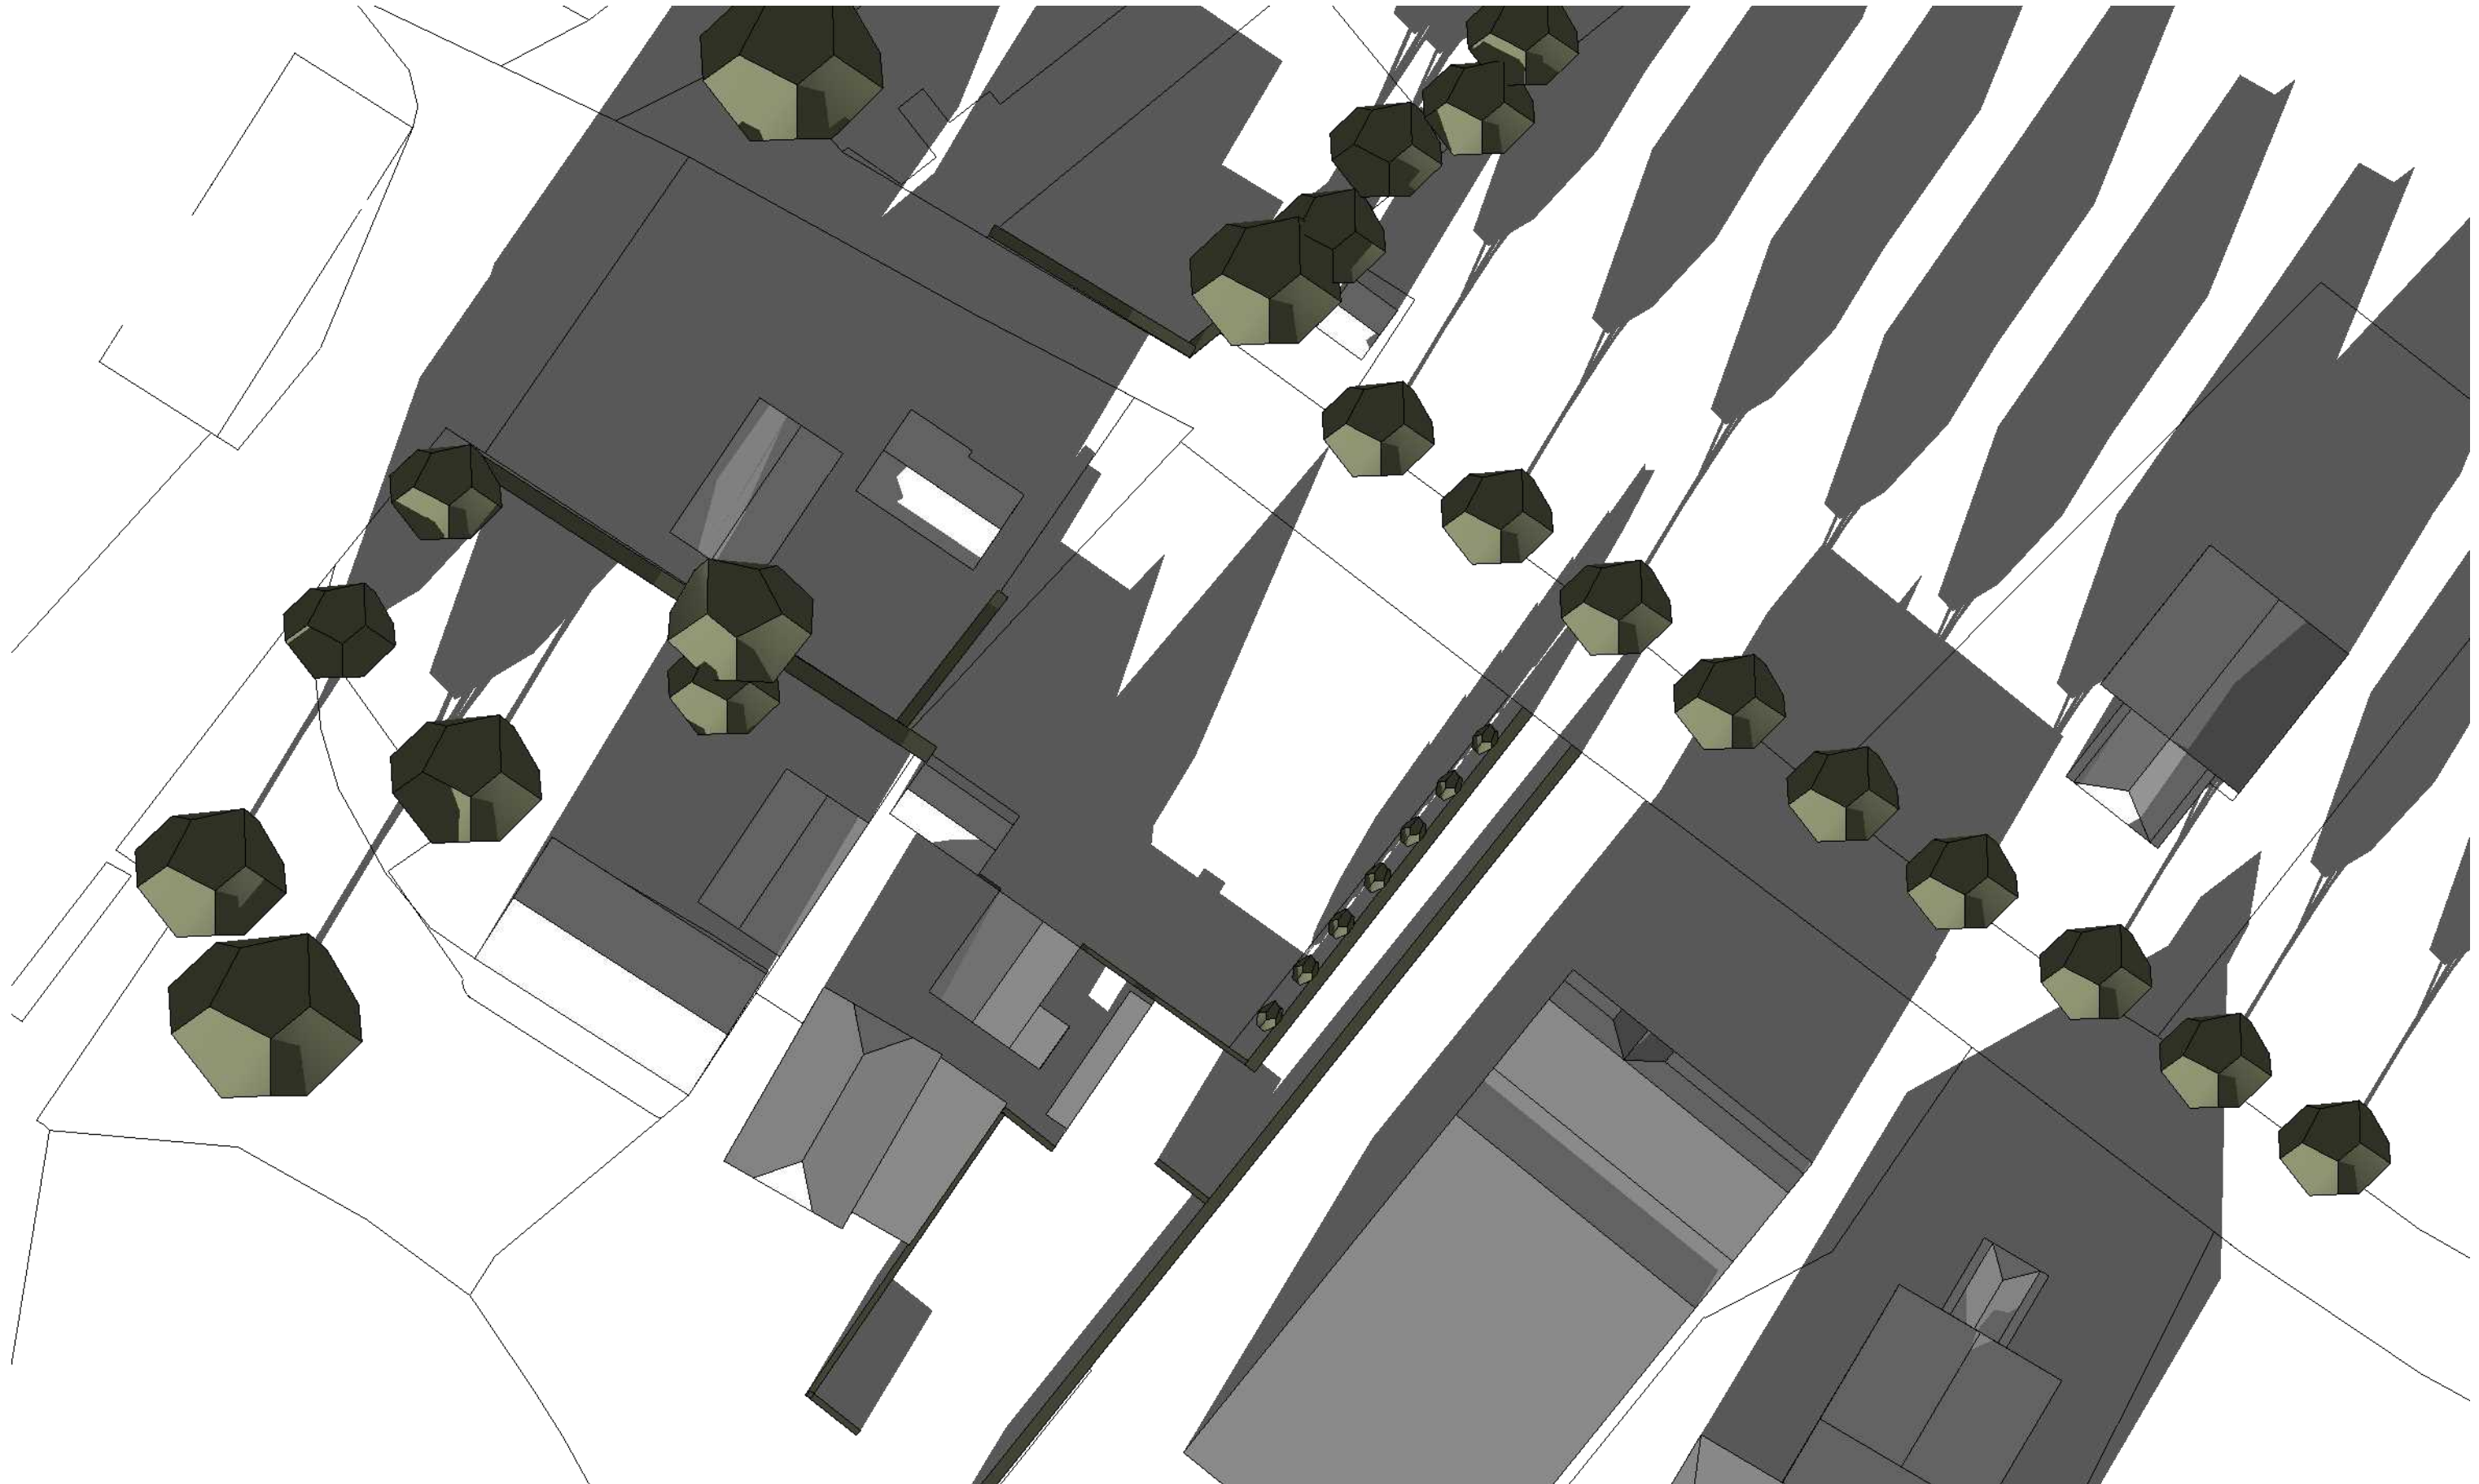



22 december 15:00
1 : 500

