

STRK

ARCHITECTURE | INTERIOR DESIGN


Zonnestudie Wettenseind



2377
15-07-2024



Locatie:
Wettenseind, Nuenen
perceelnr. 4210

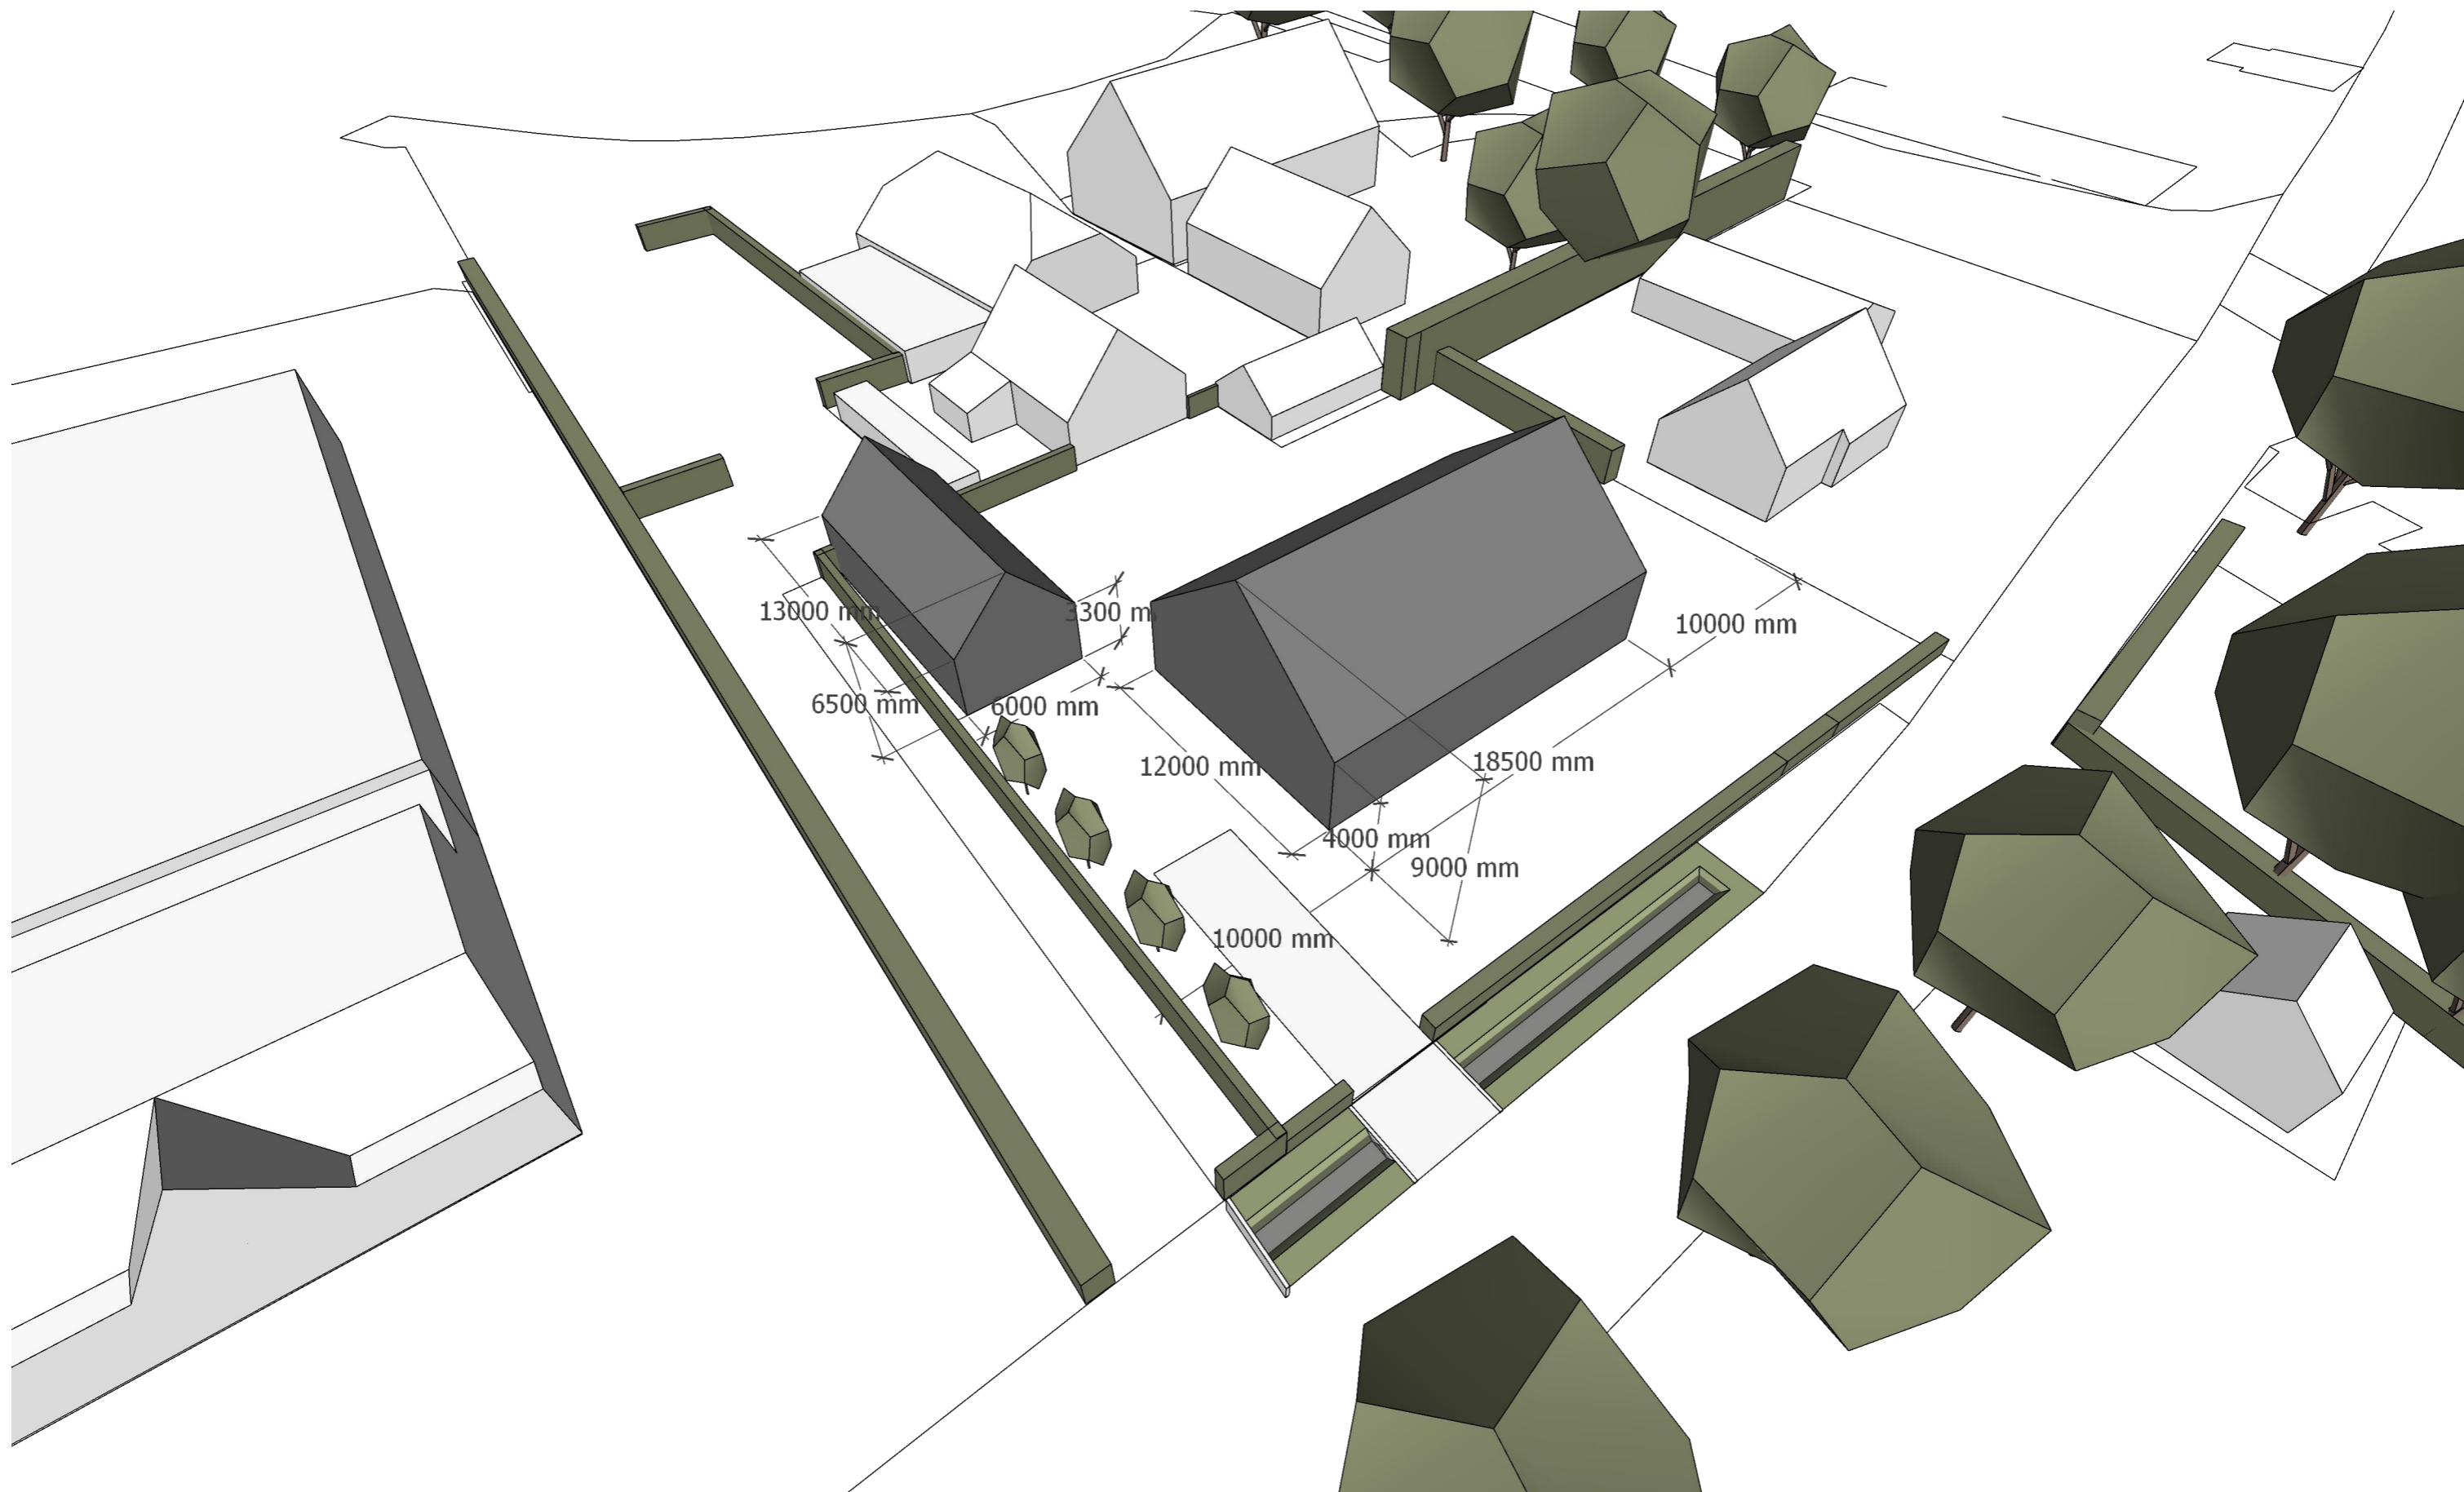






21 maart 09:00

1 : 500

Zonnestudie zonder bebouwing

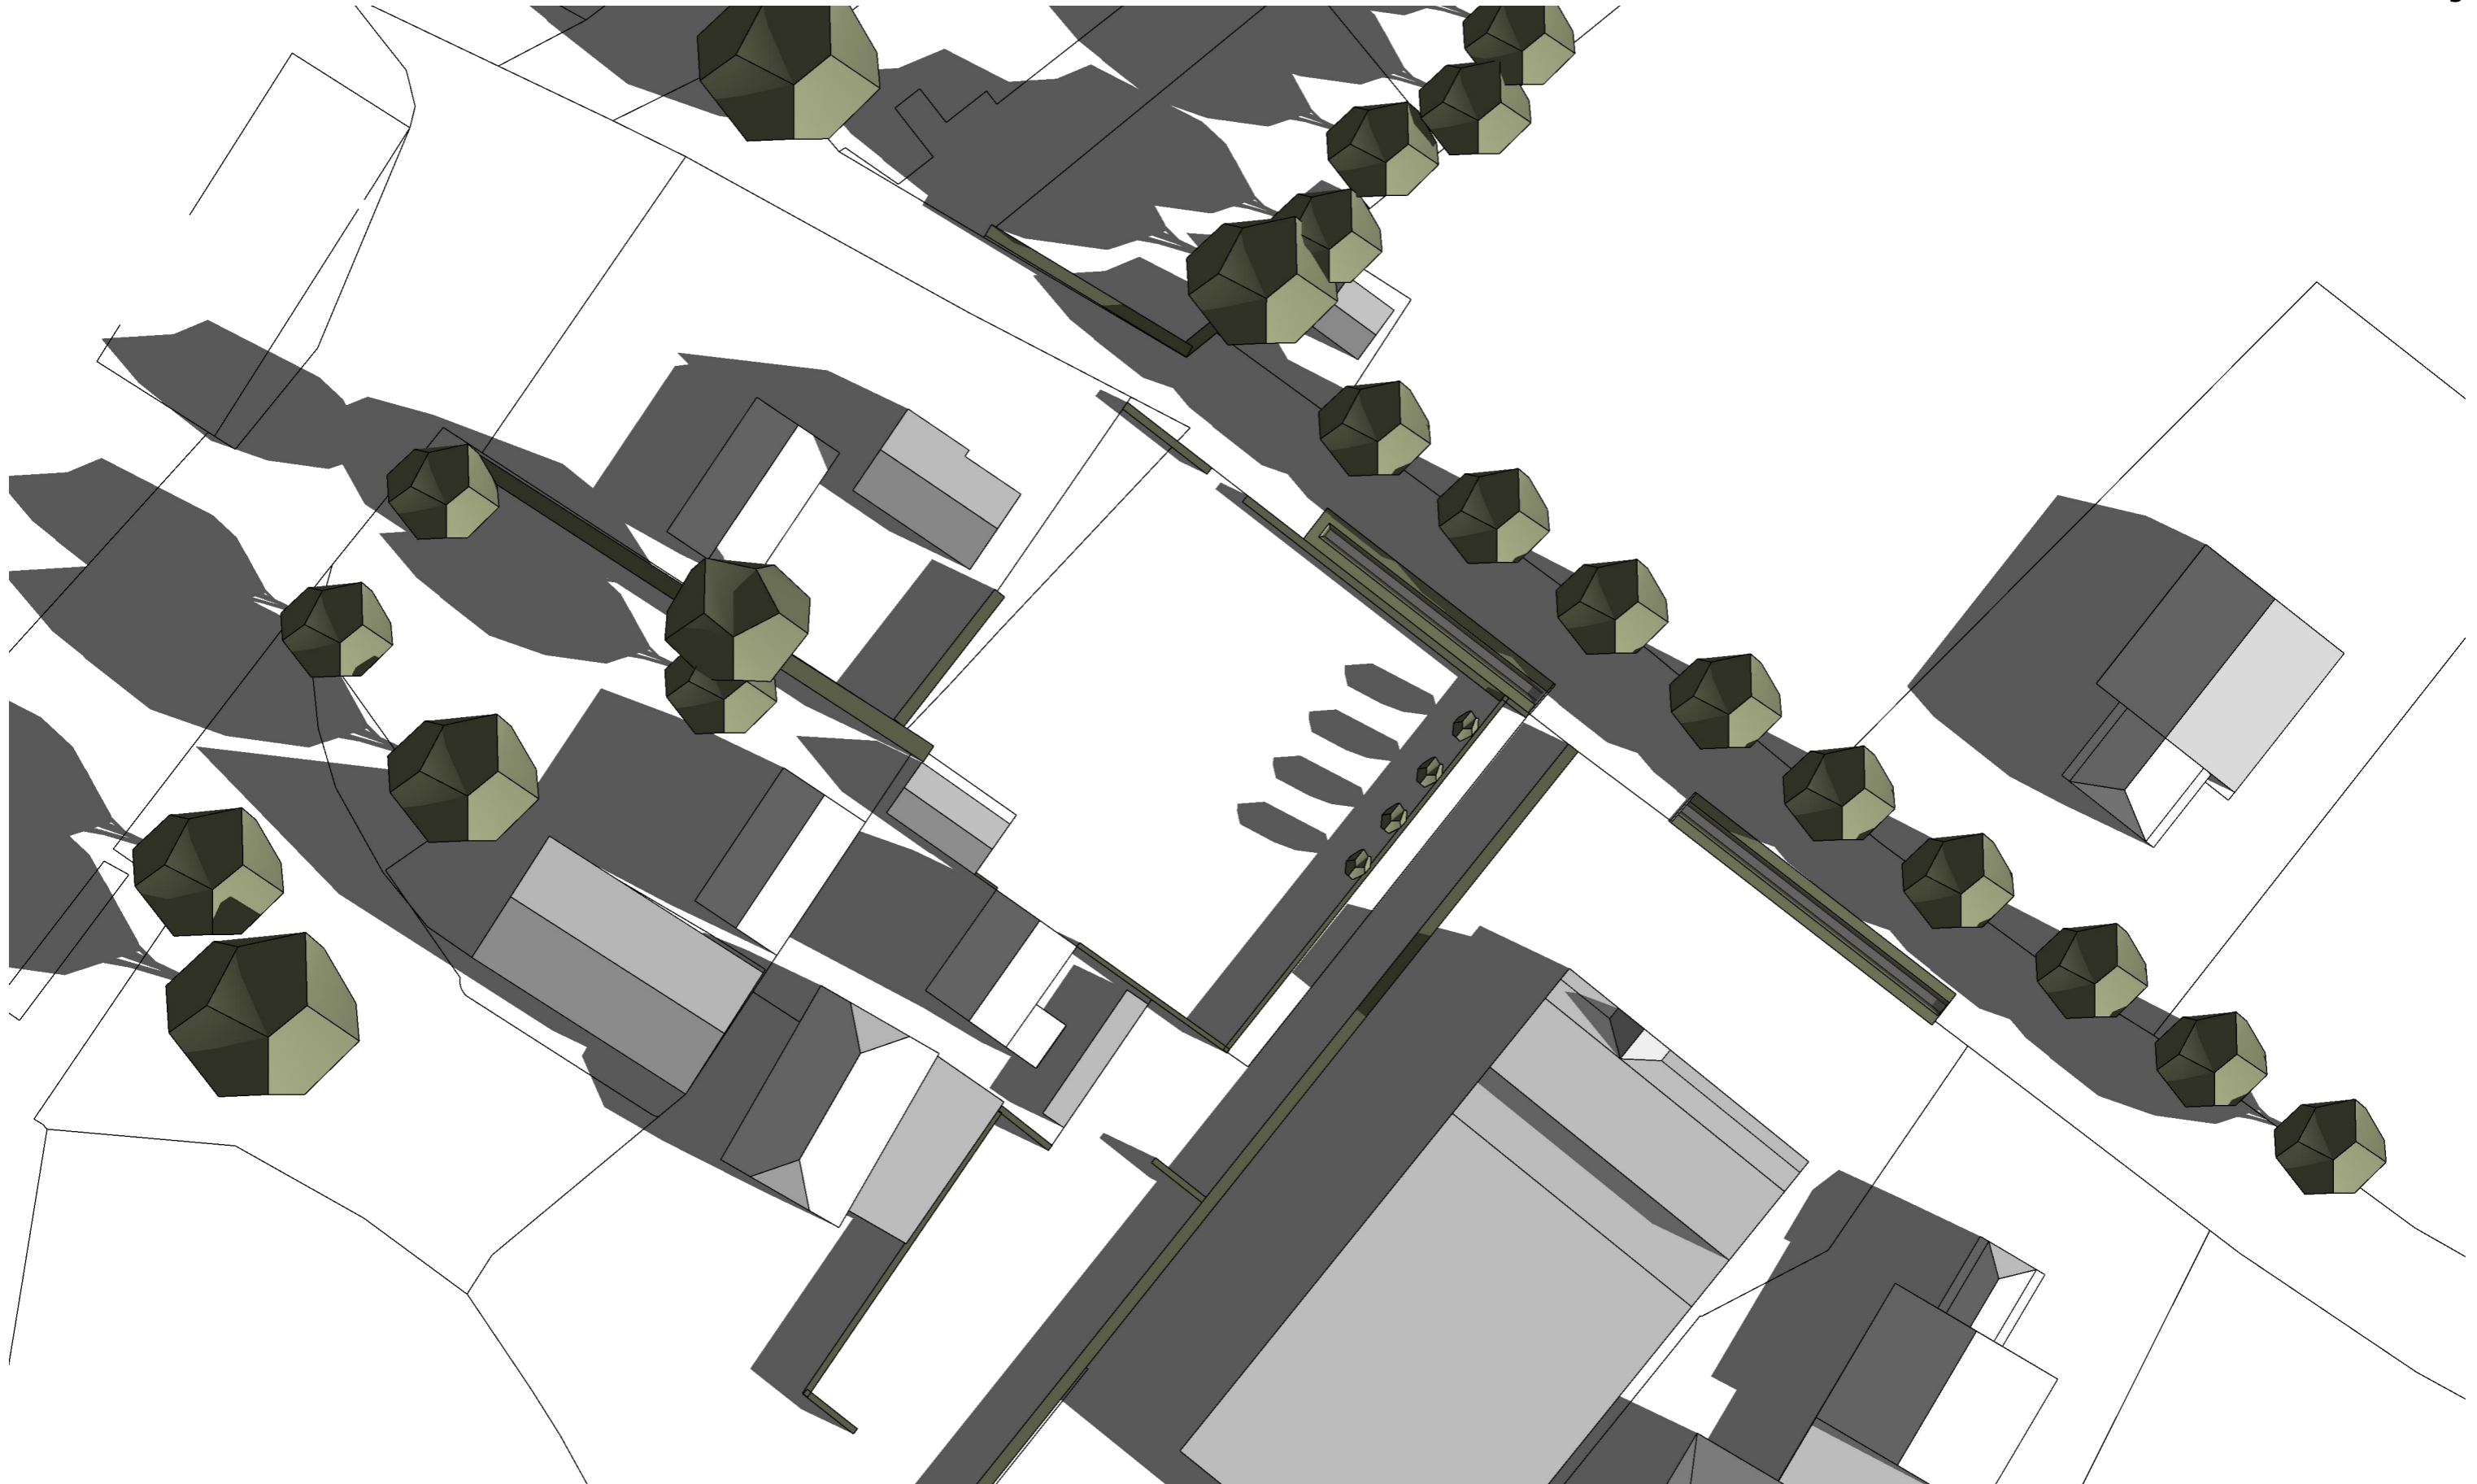


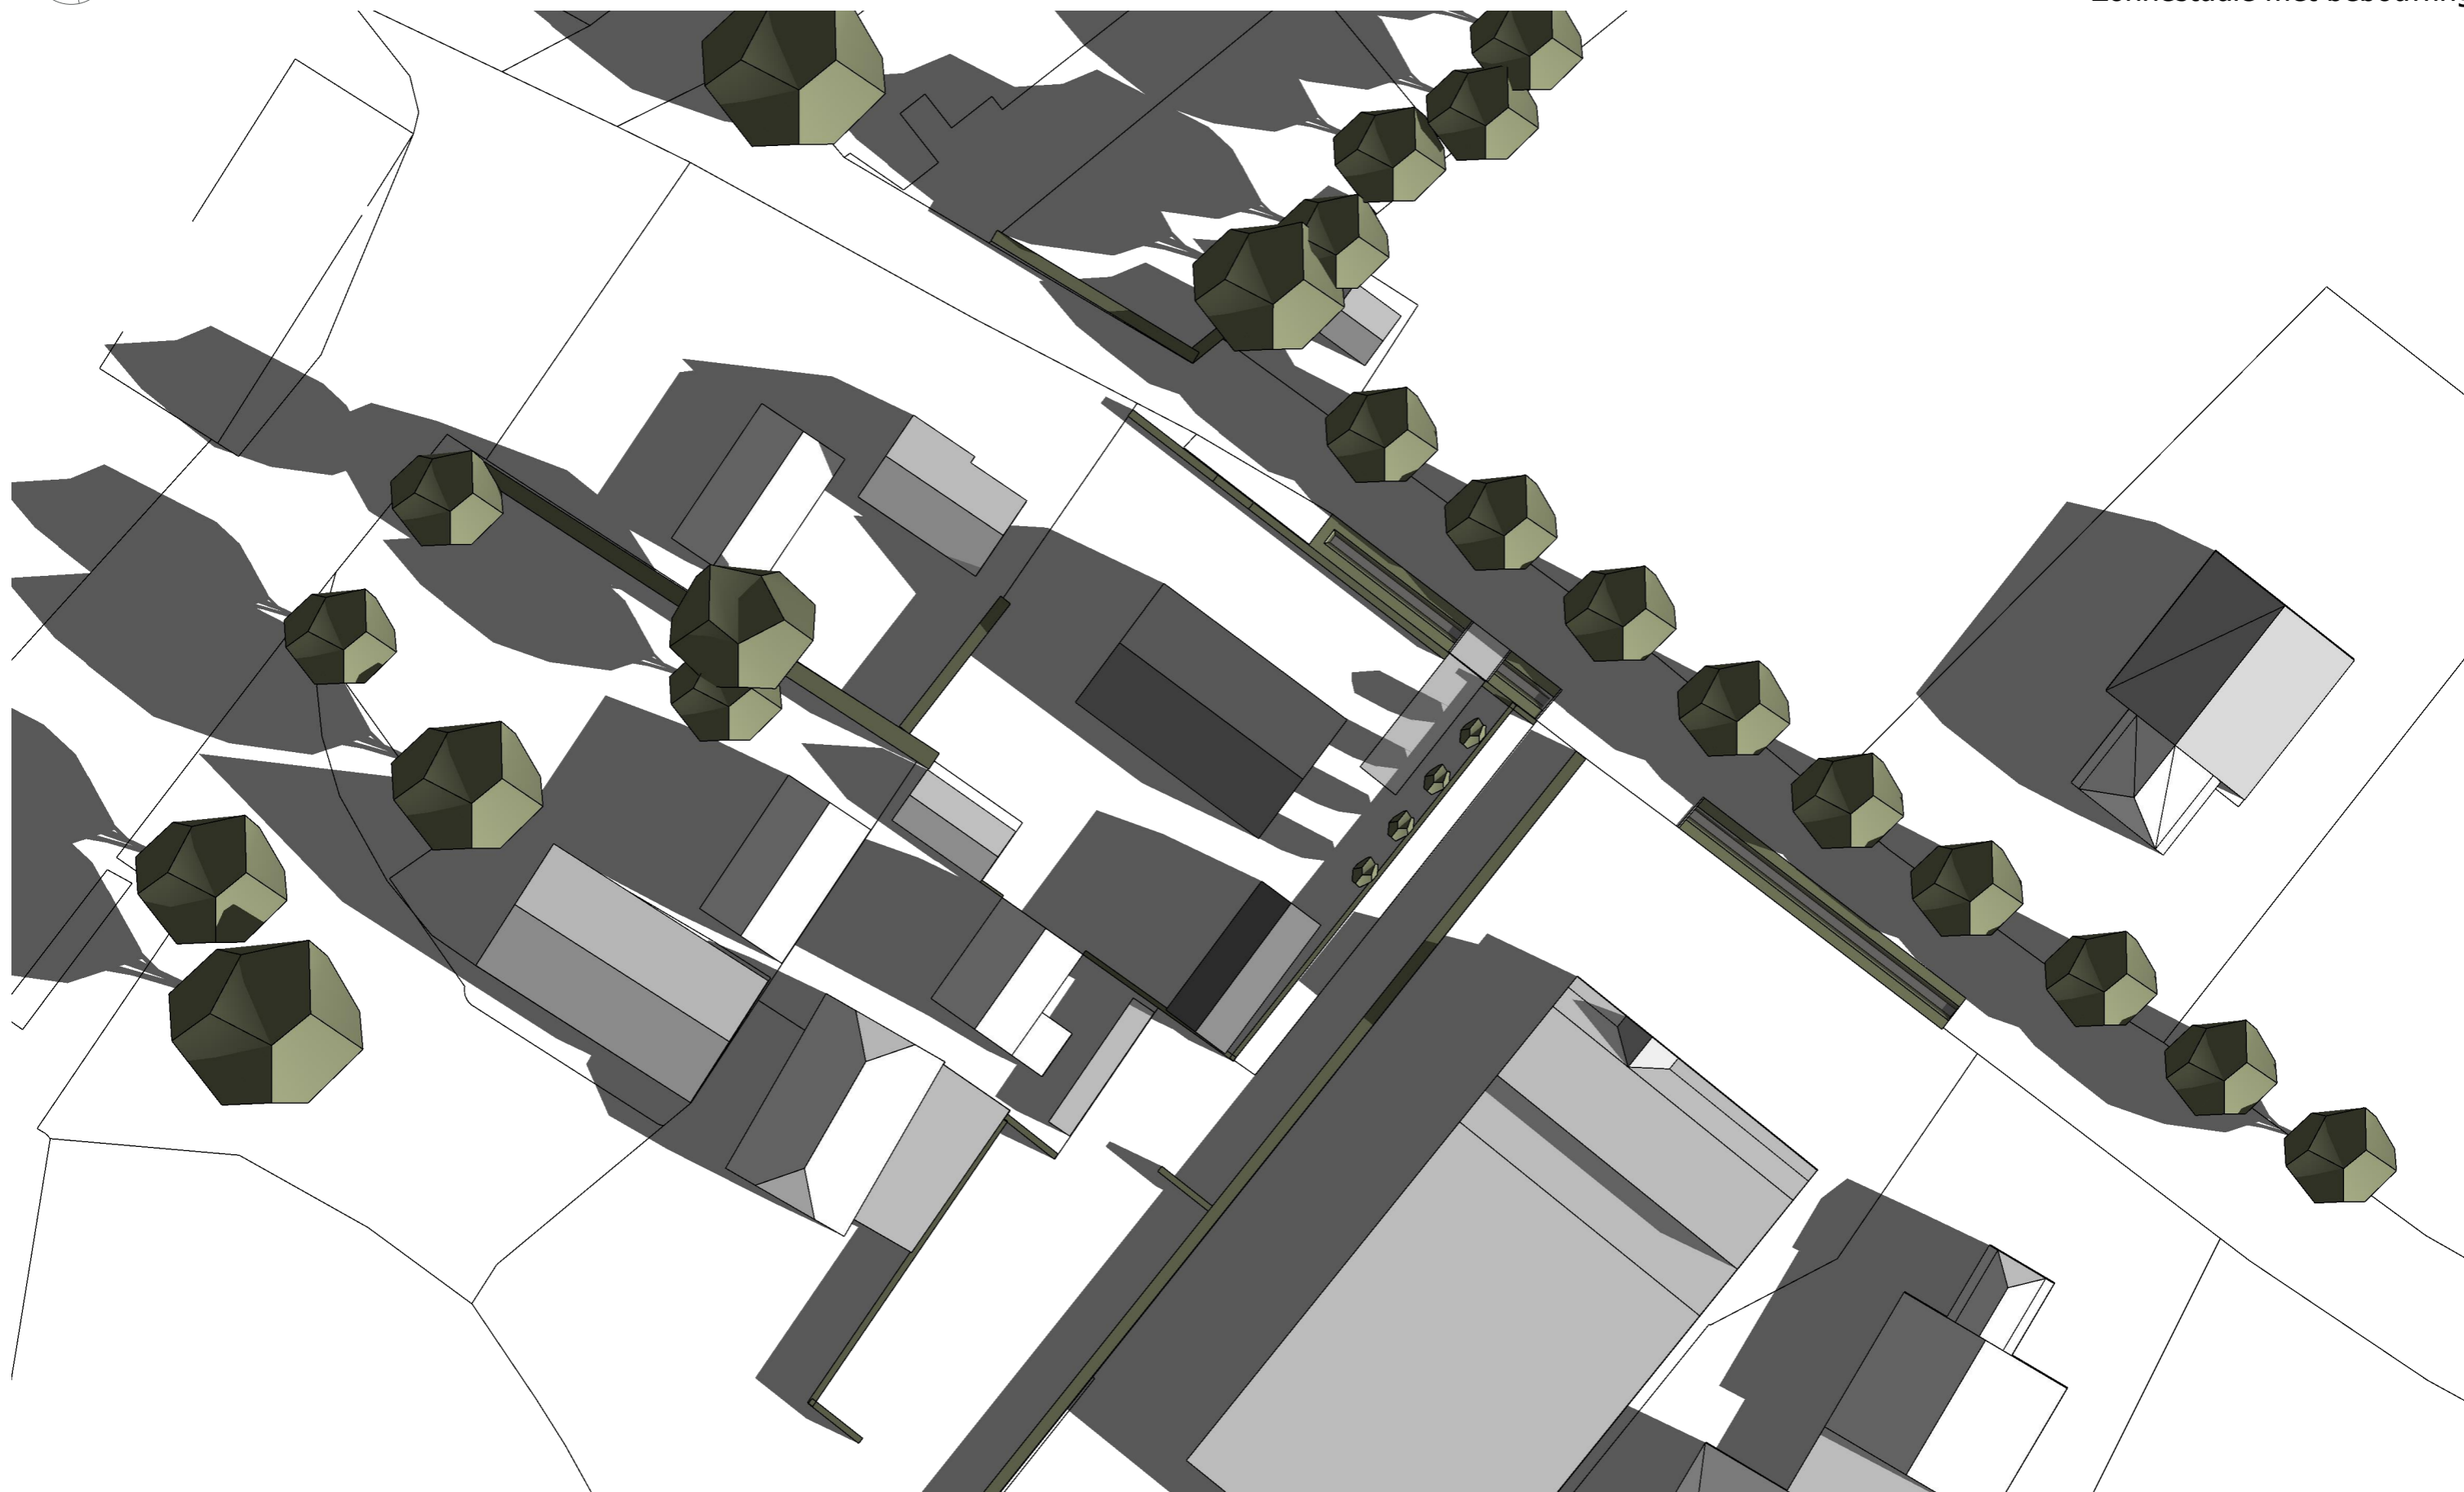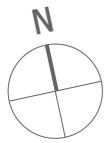



21 maart 12:00


1 : 500

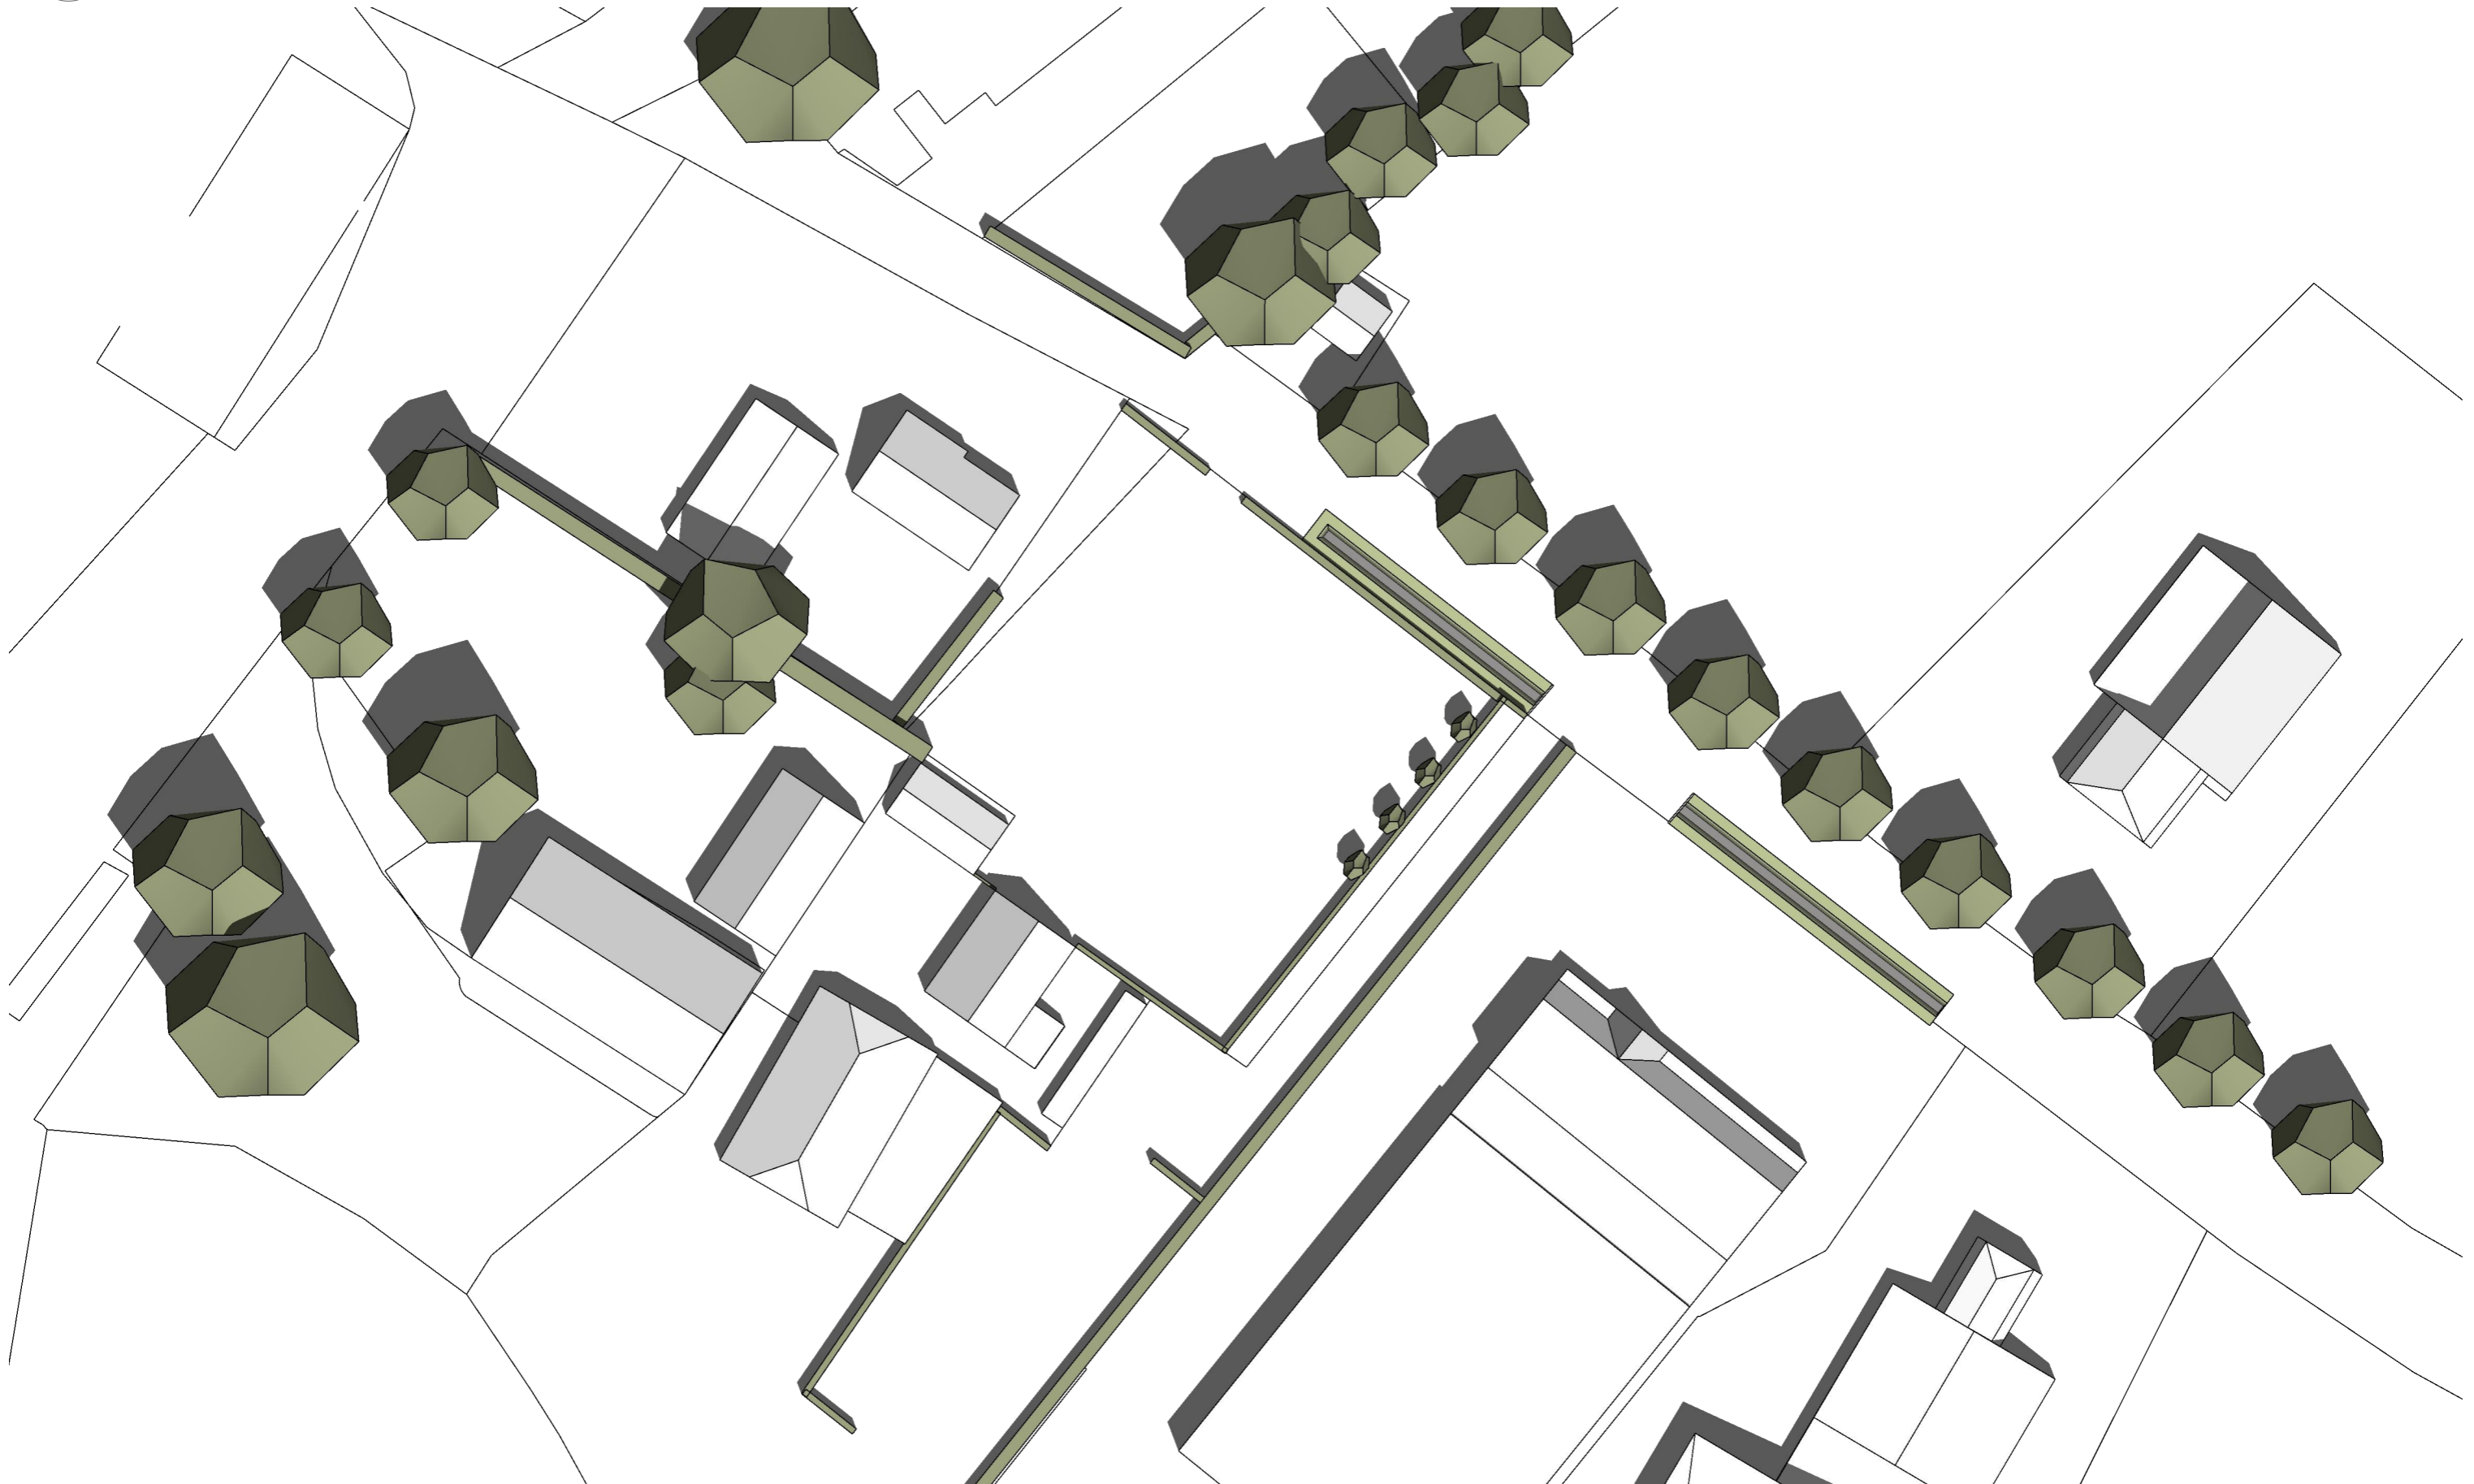



21 maart 12:00


1 : 500

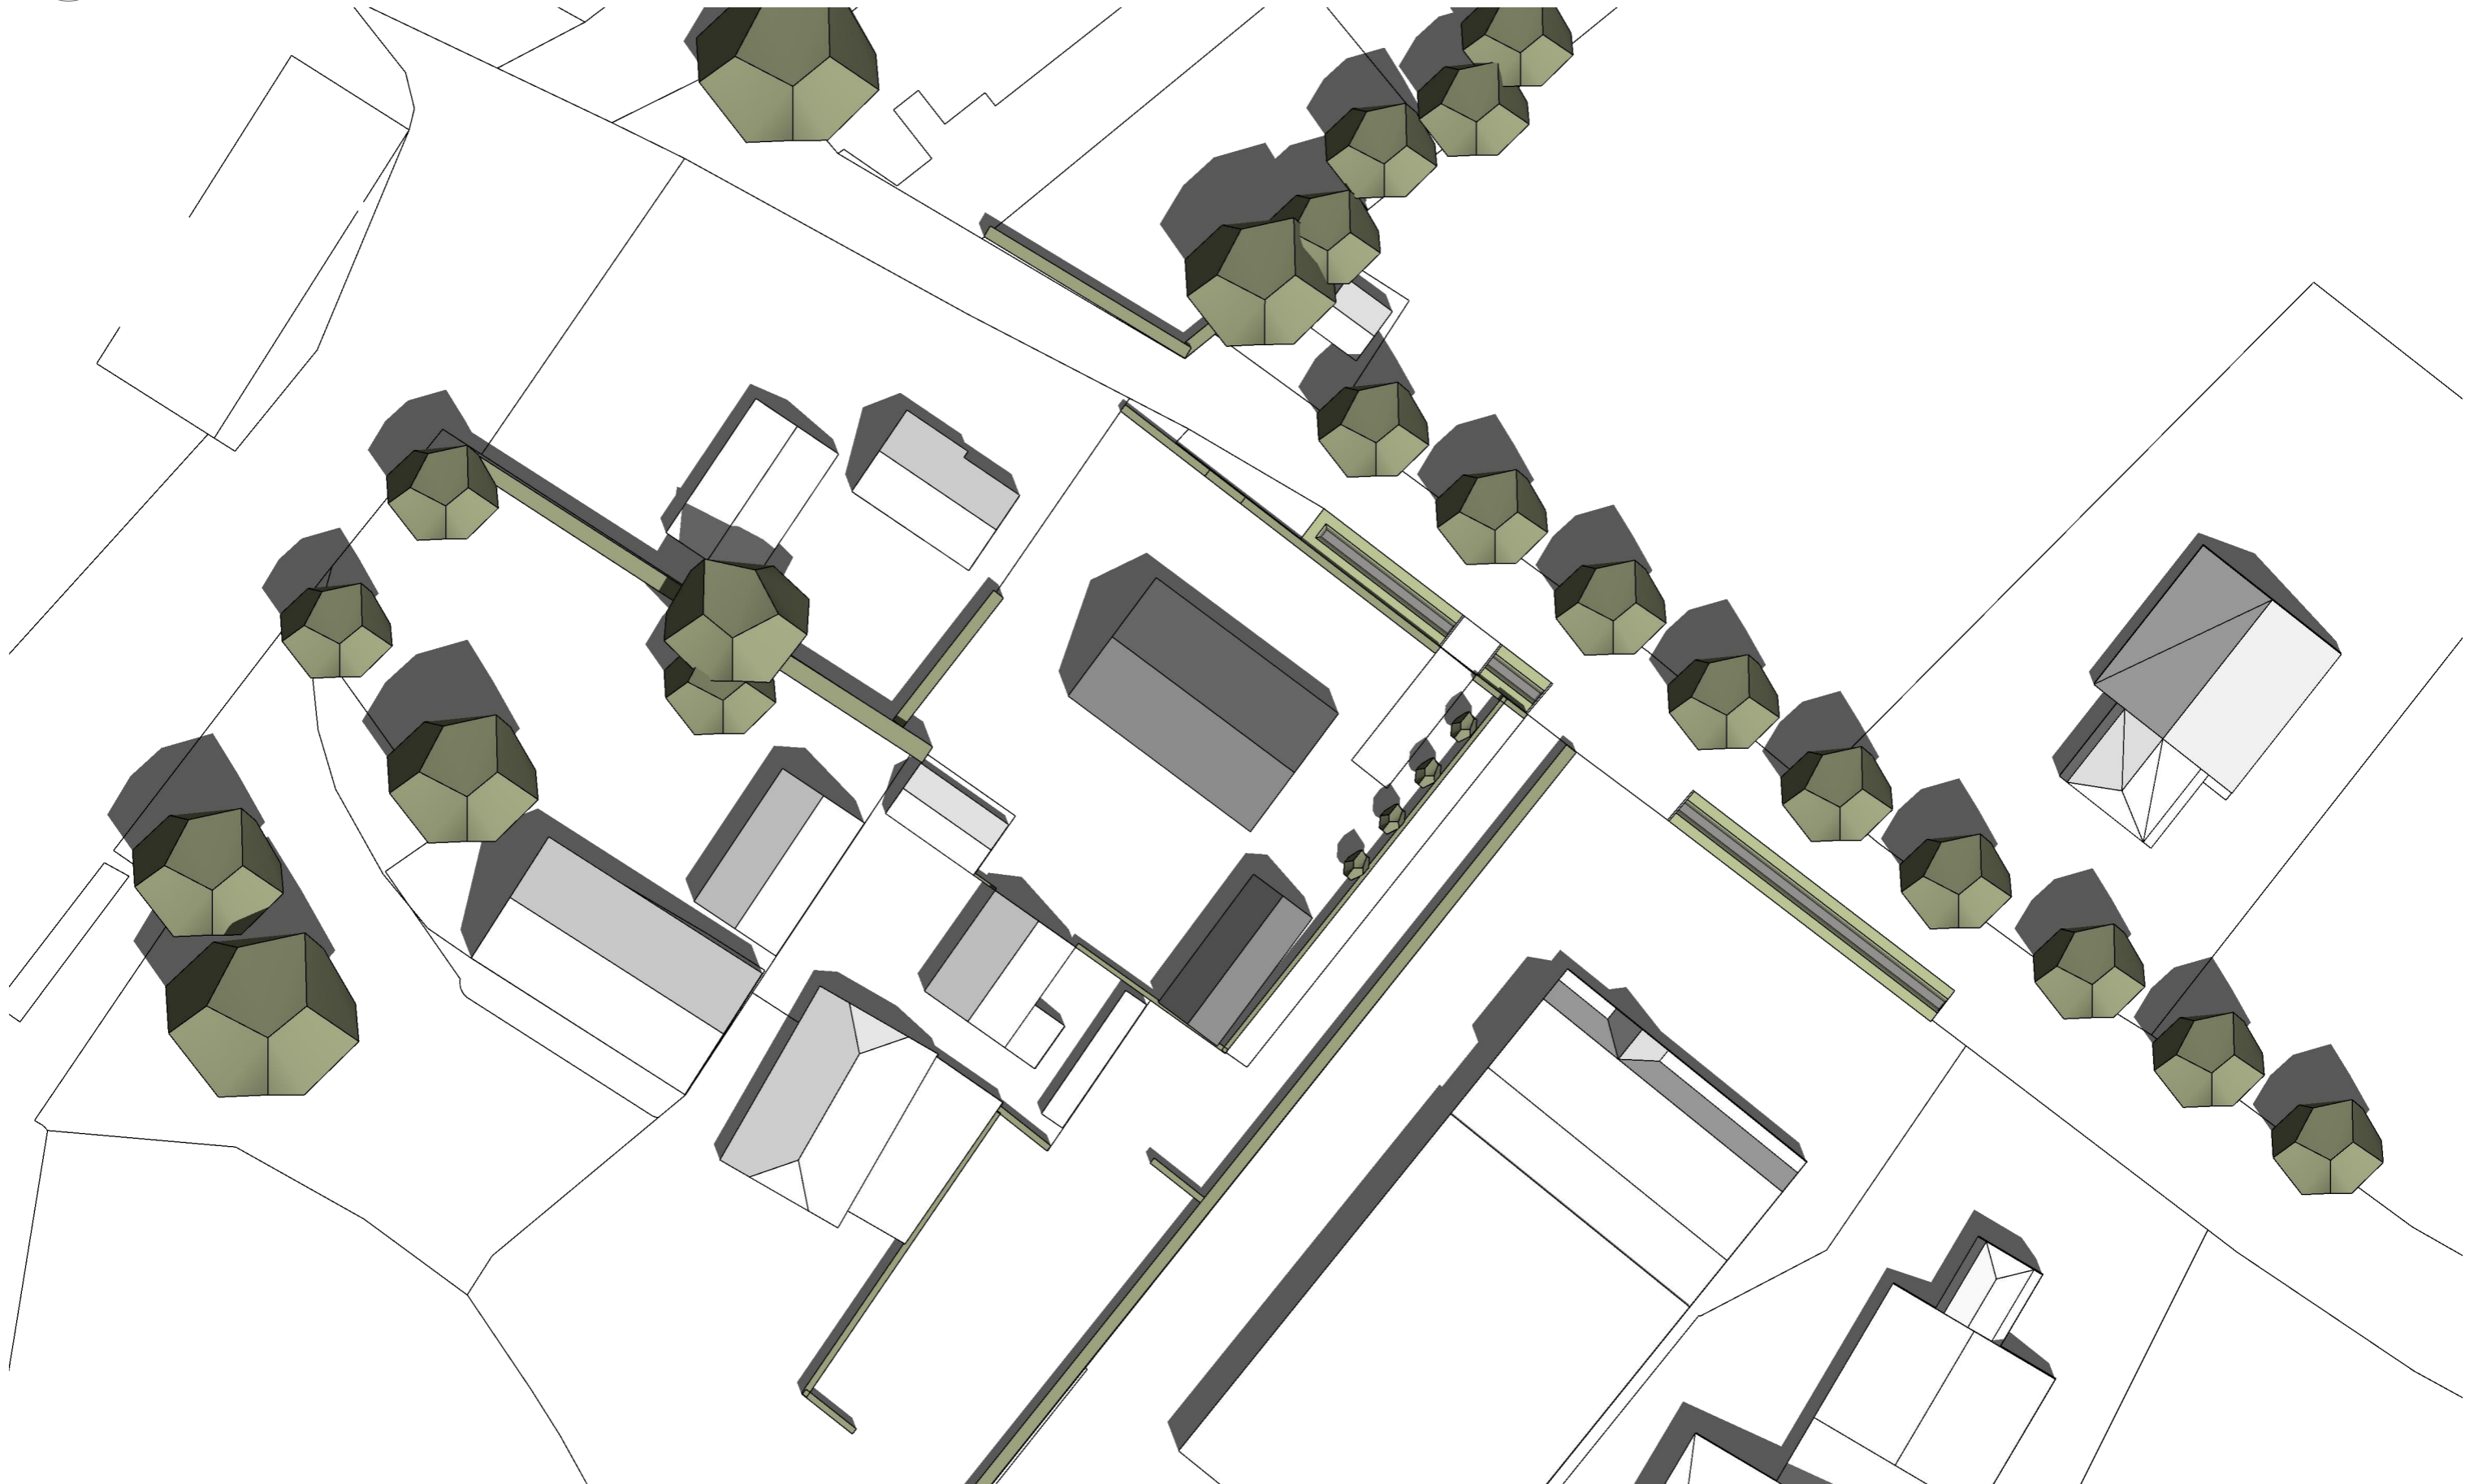



21 maart 15:00


1 : 500

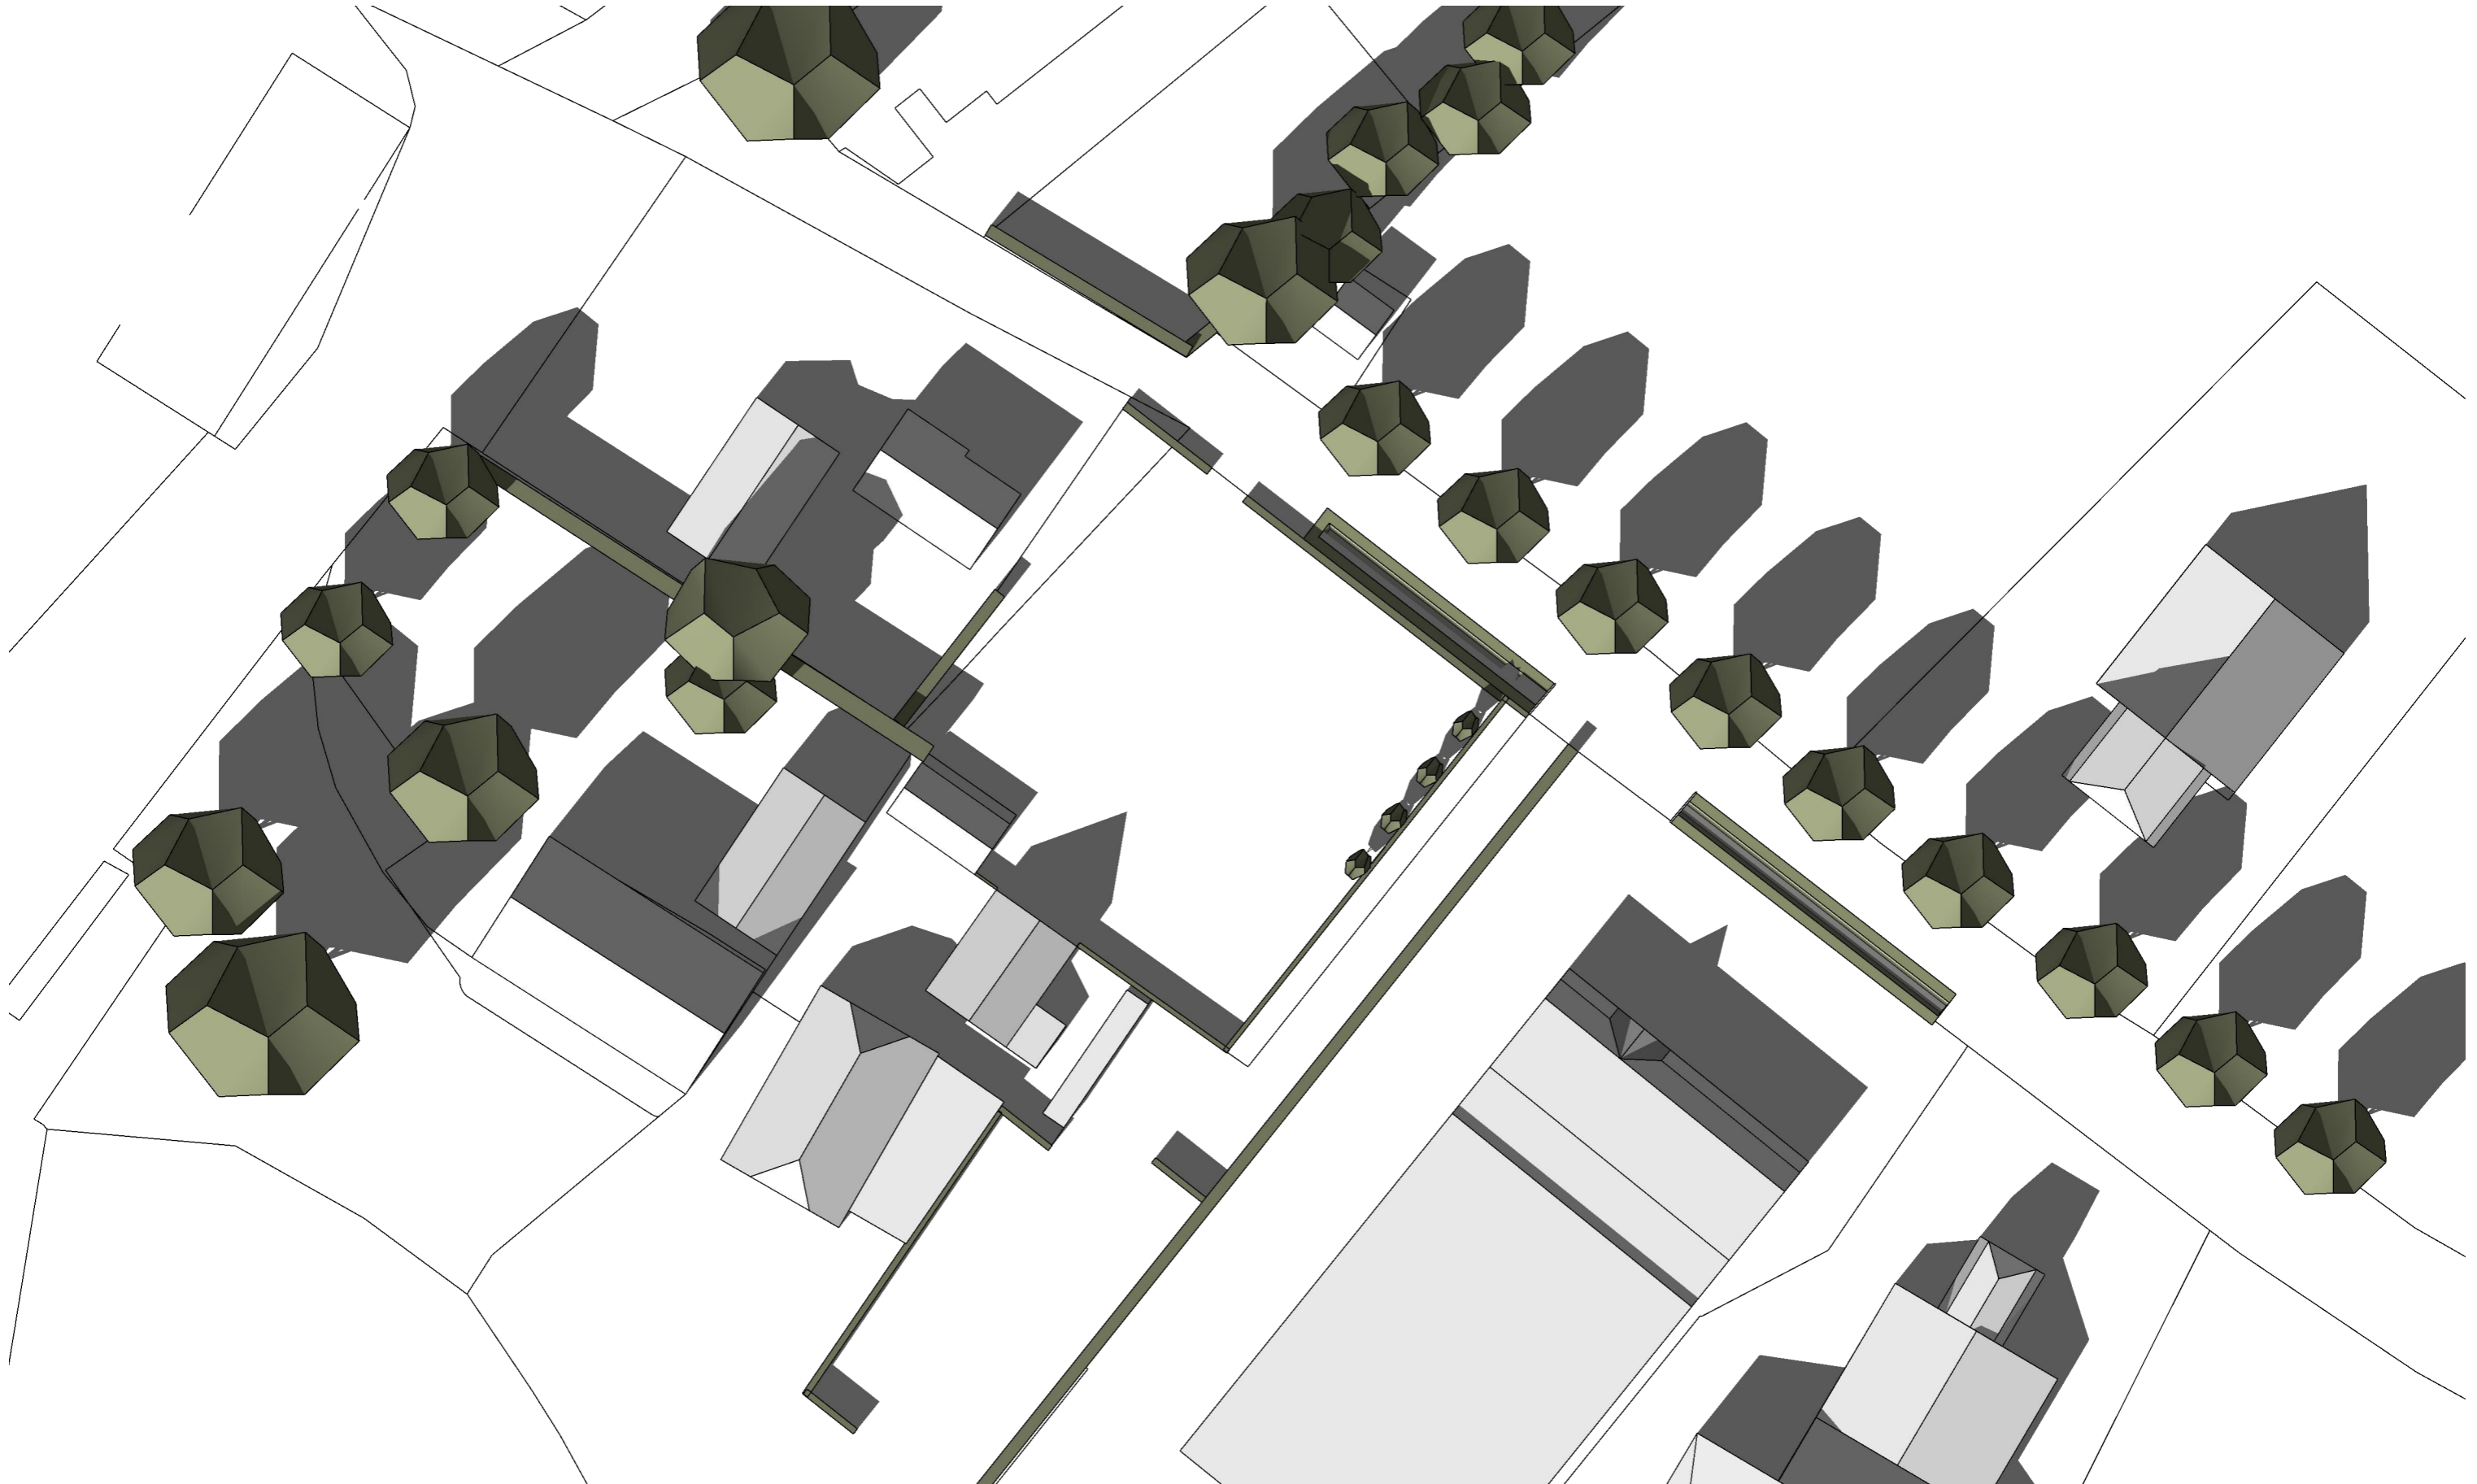



21 maart 15:00


1 : 500

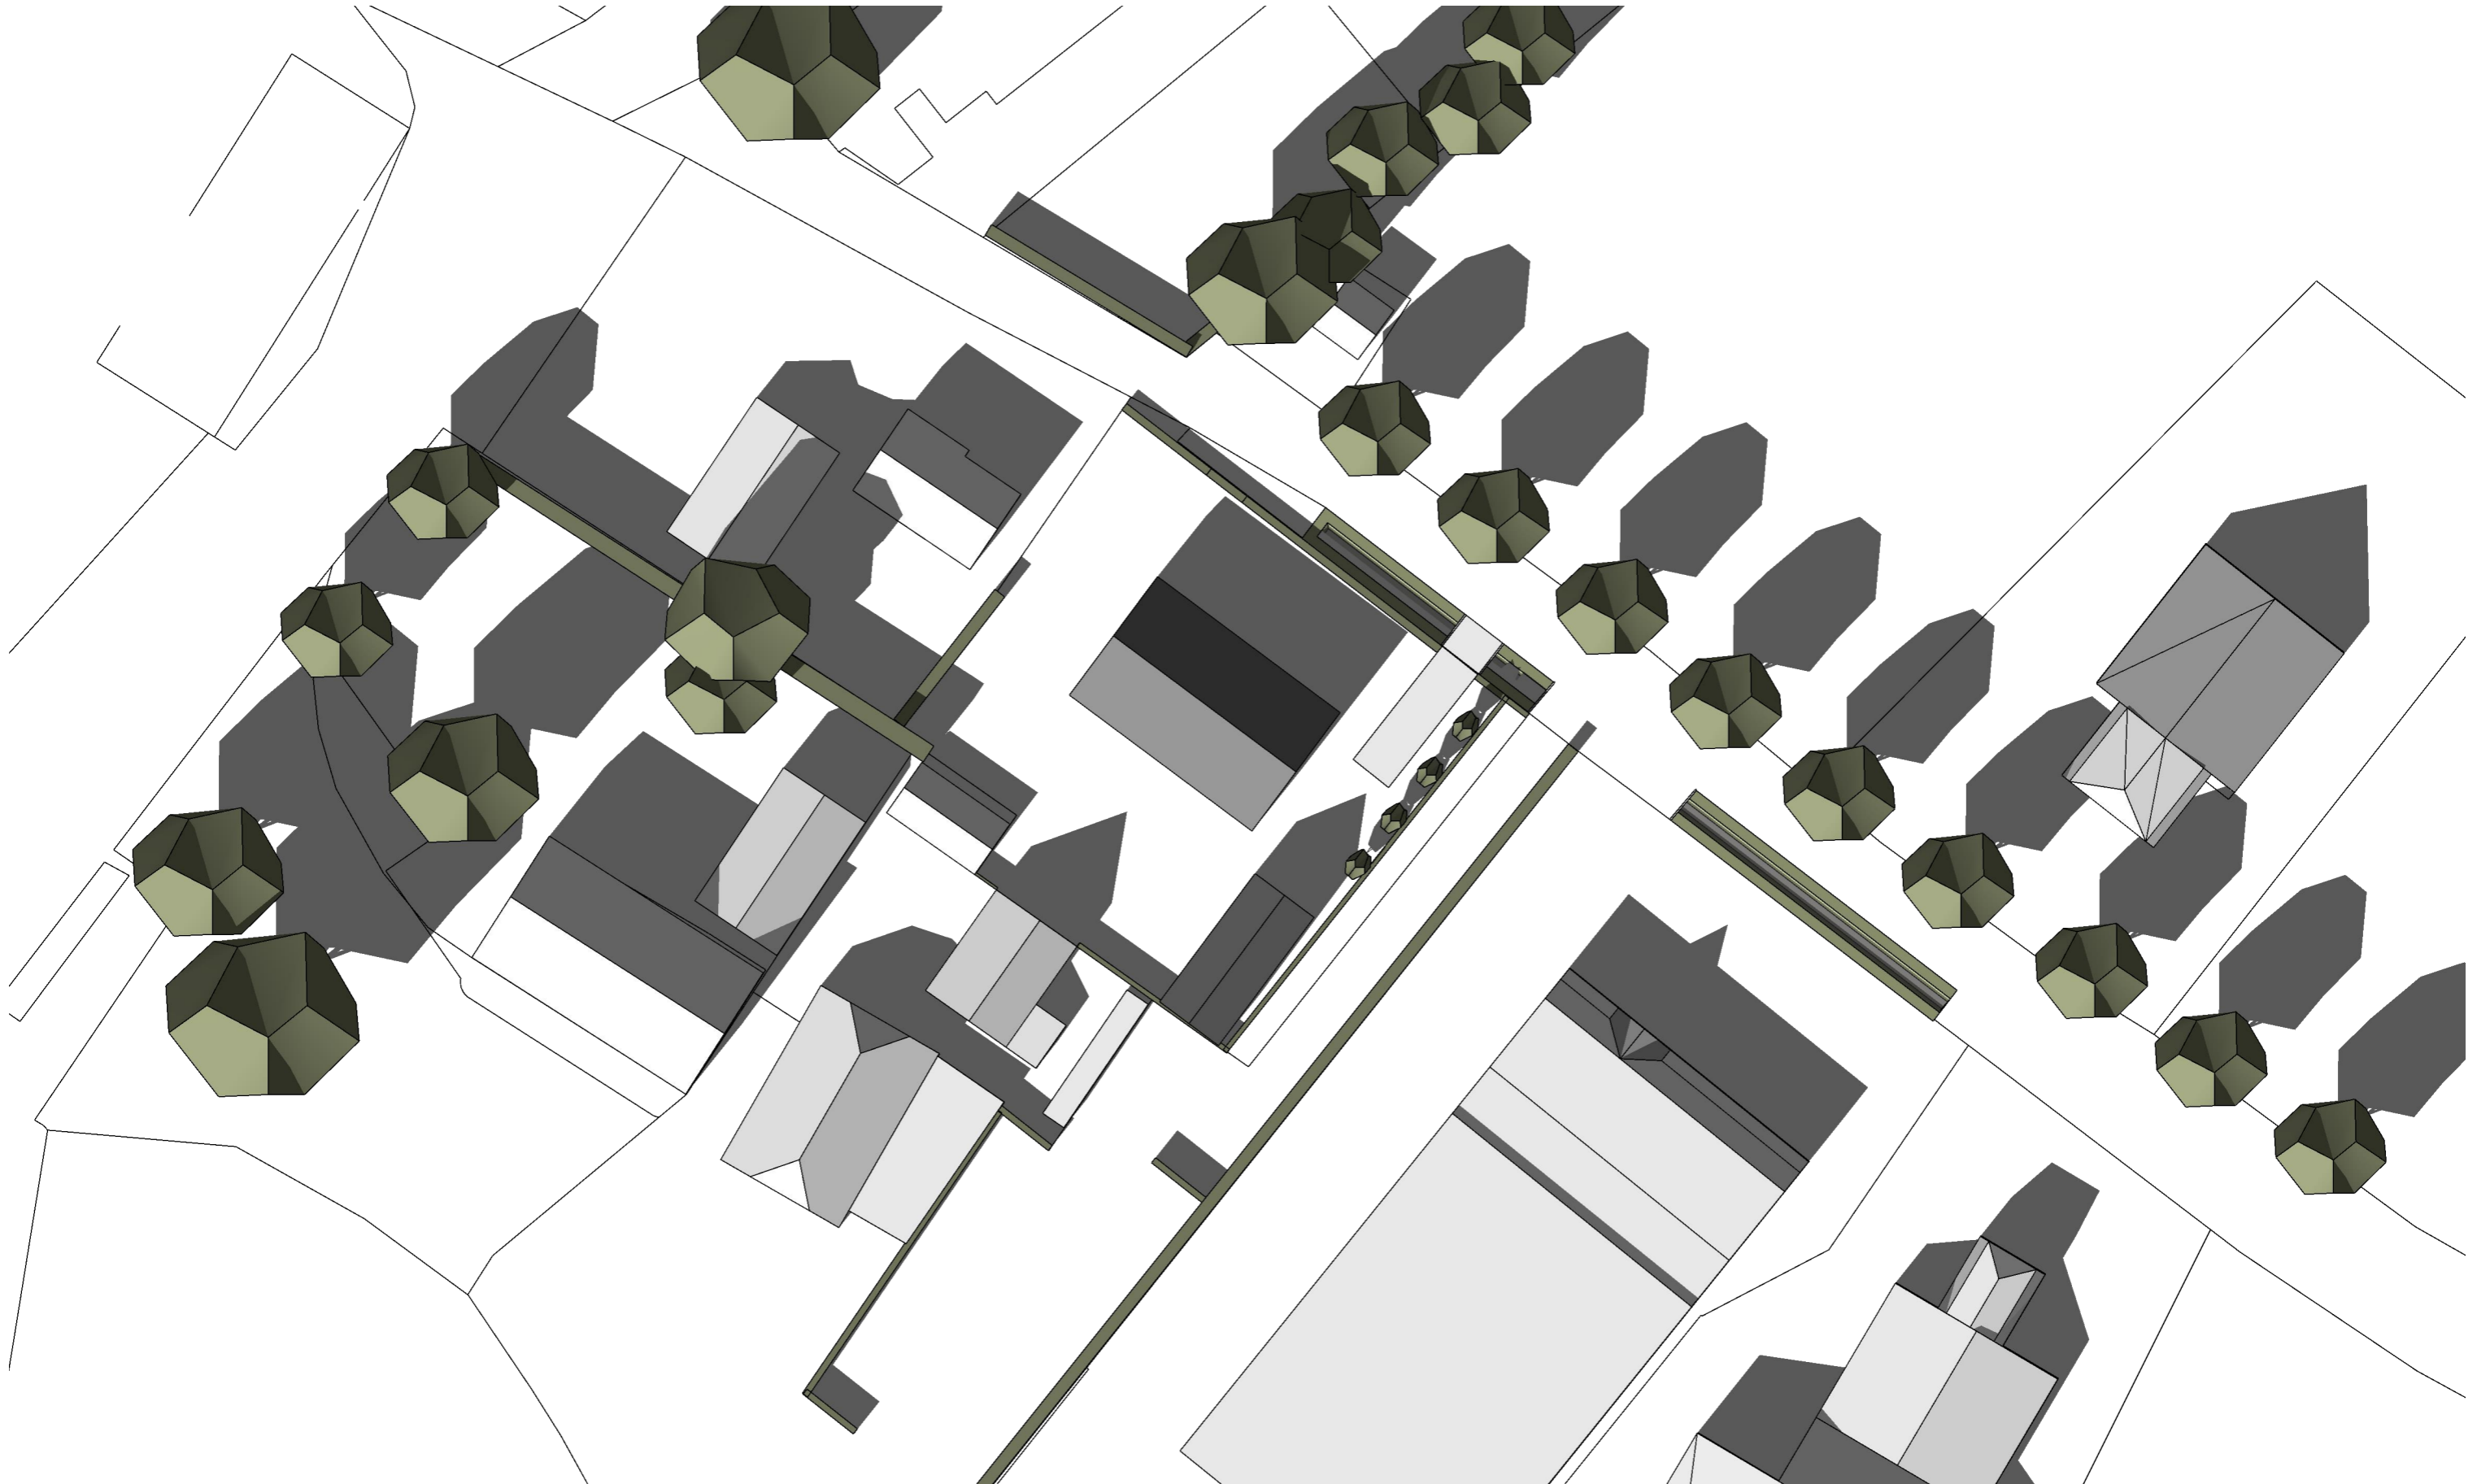



21 maart 18:00


1 : 500

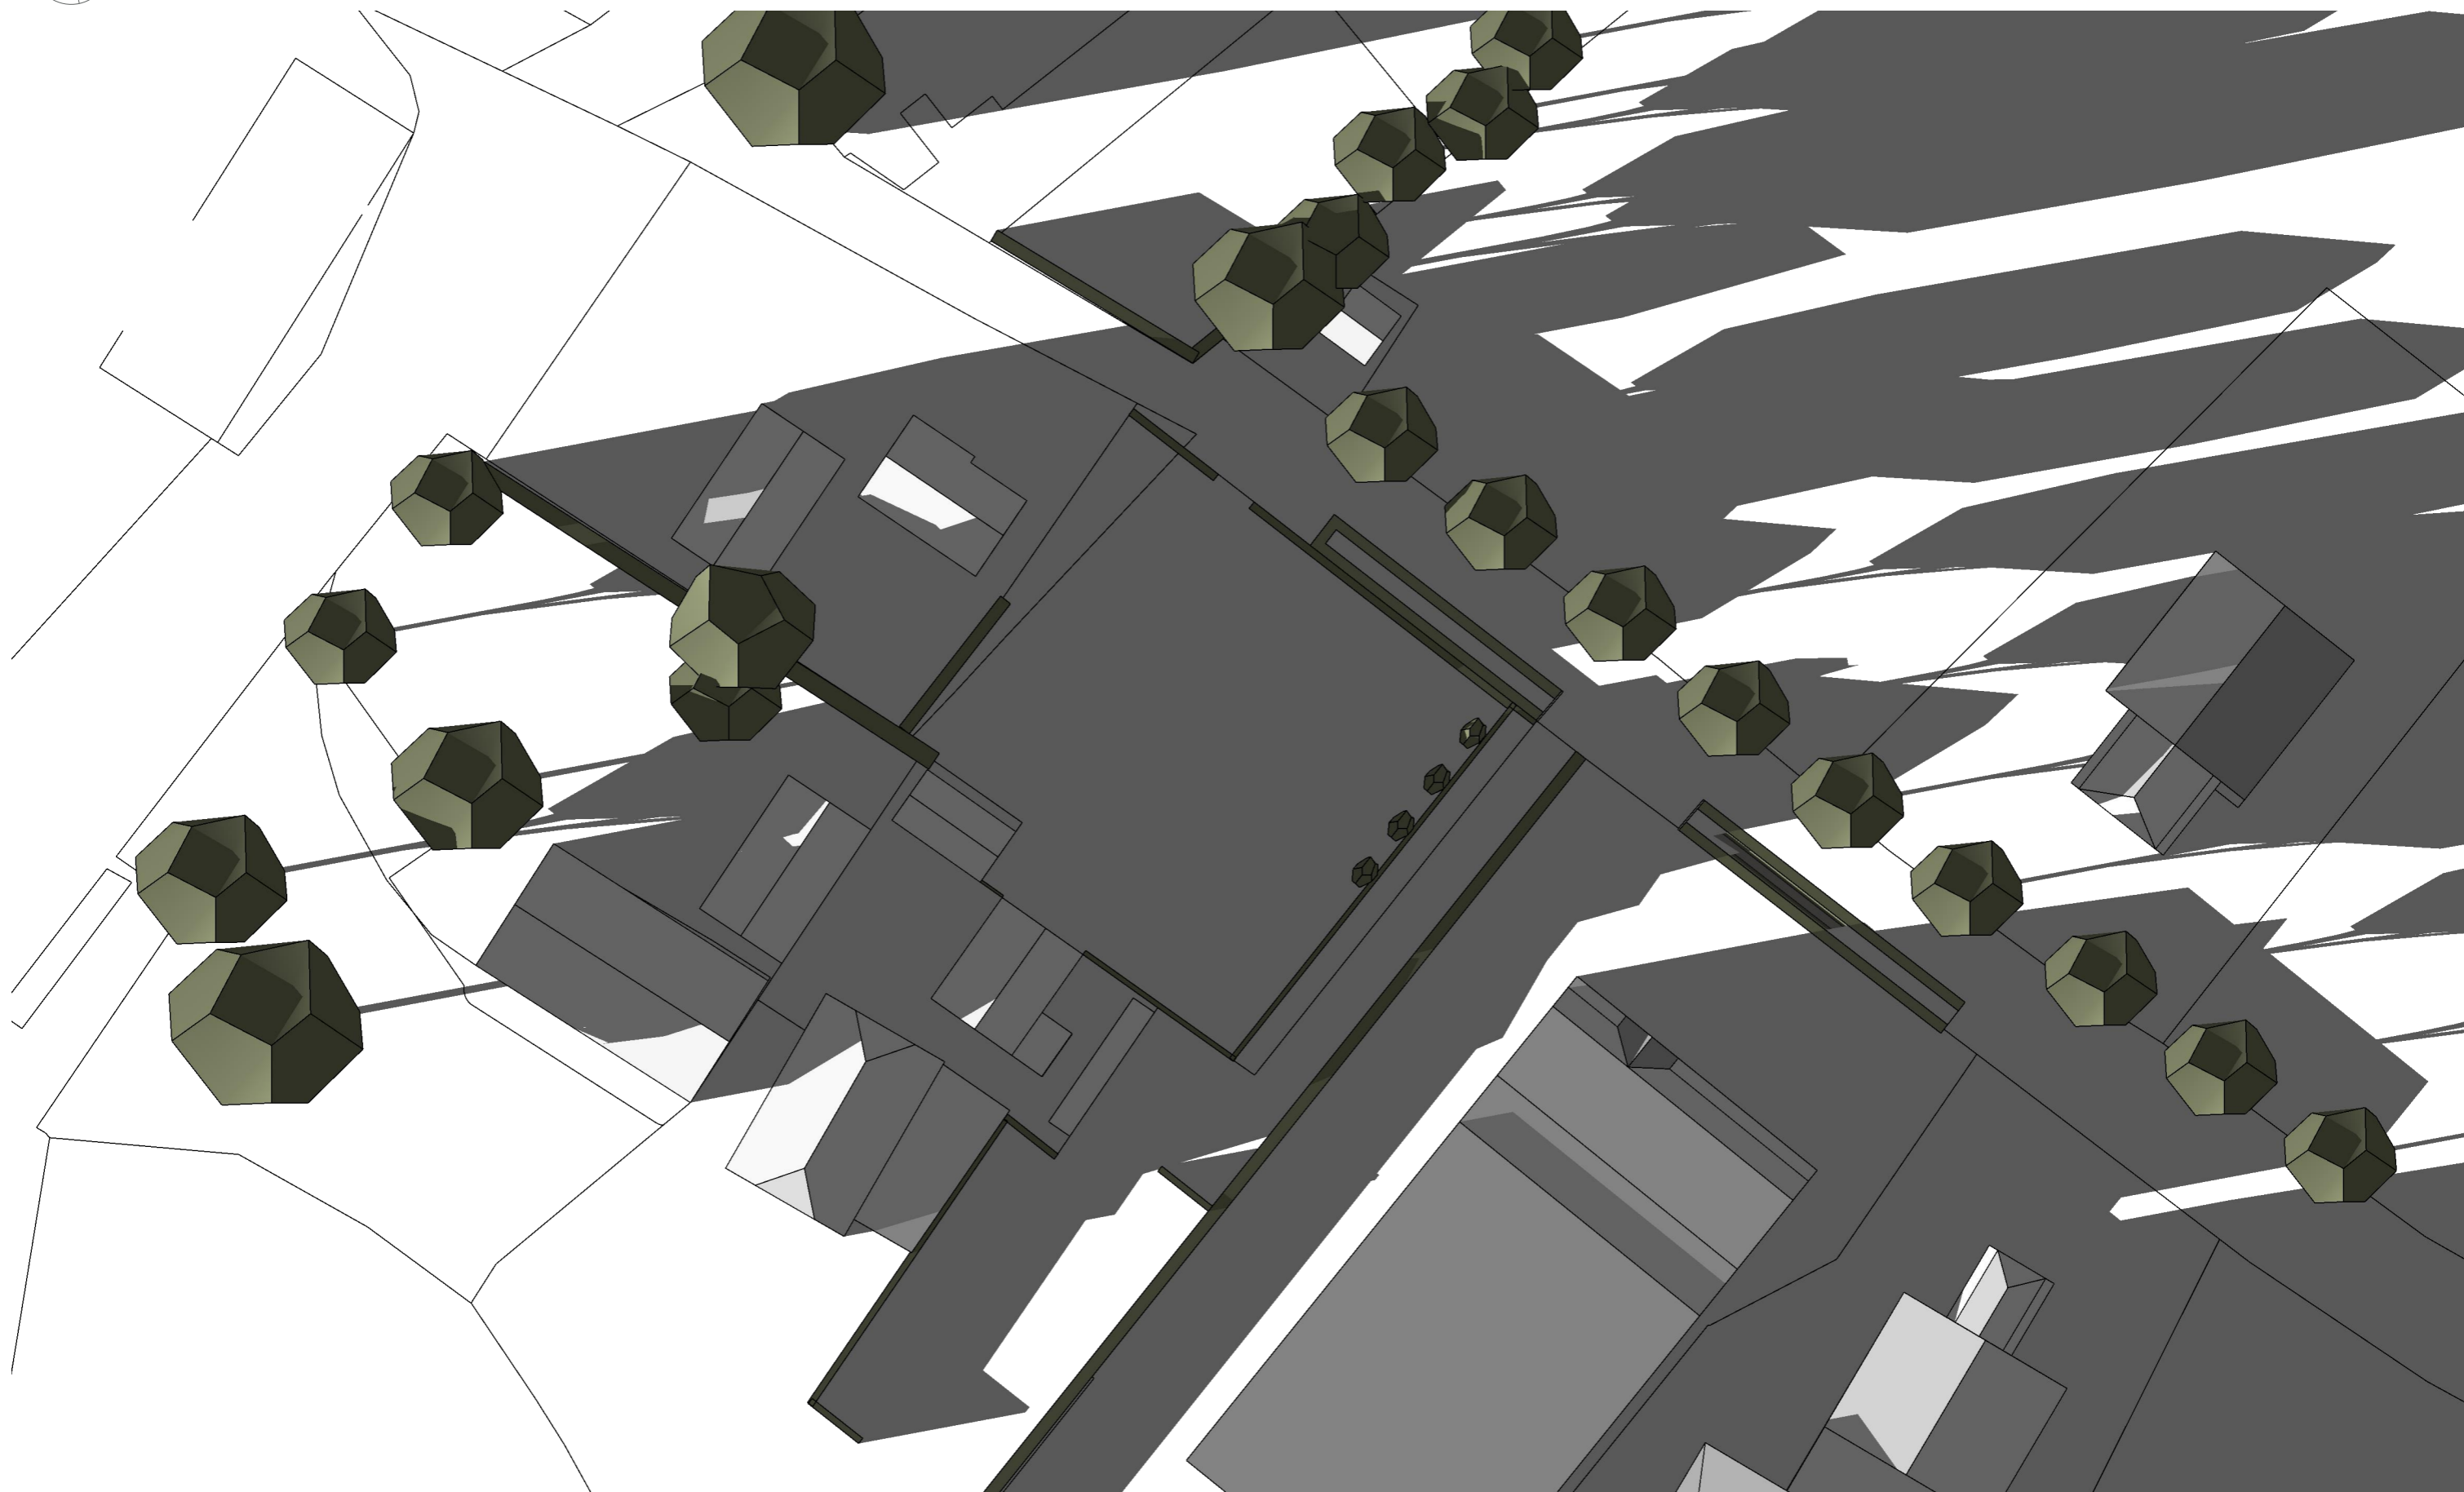





21 maart 18:00

1 : 500

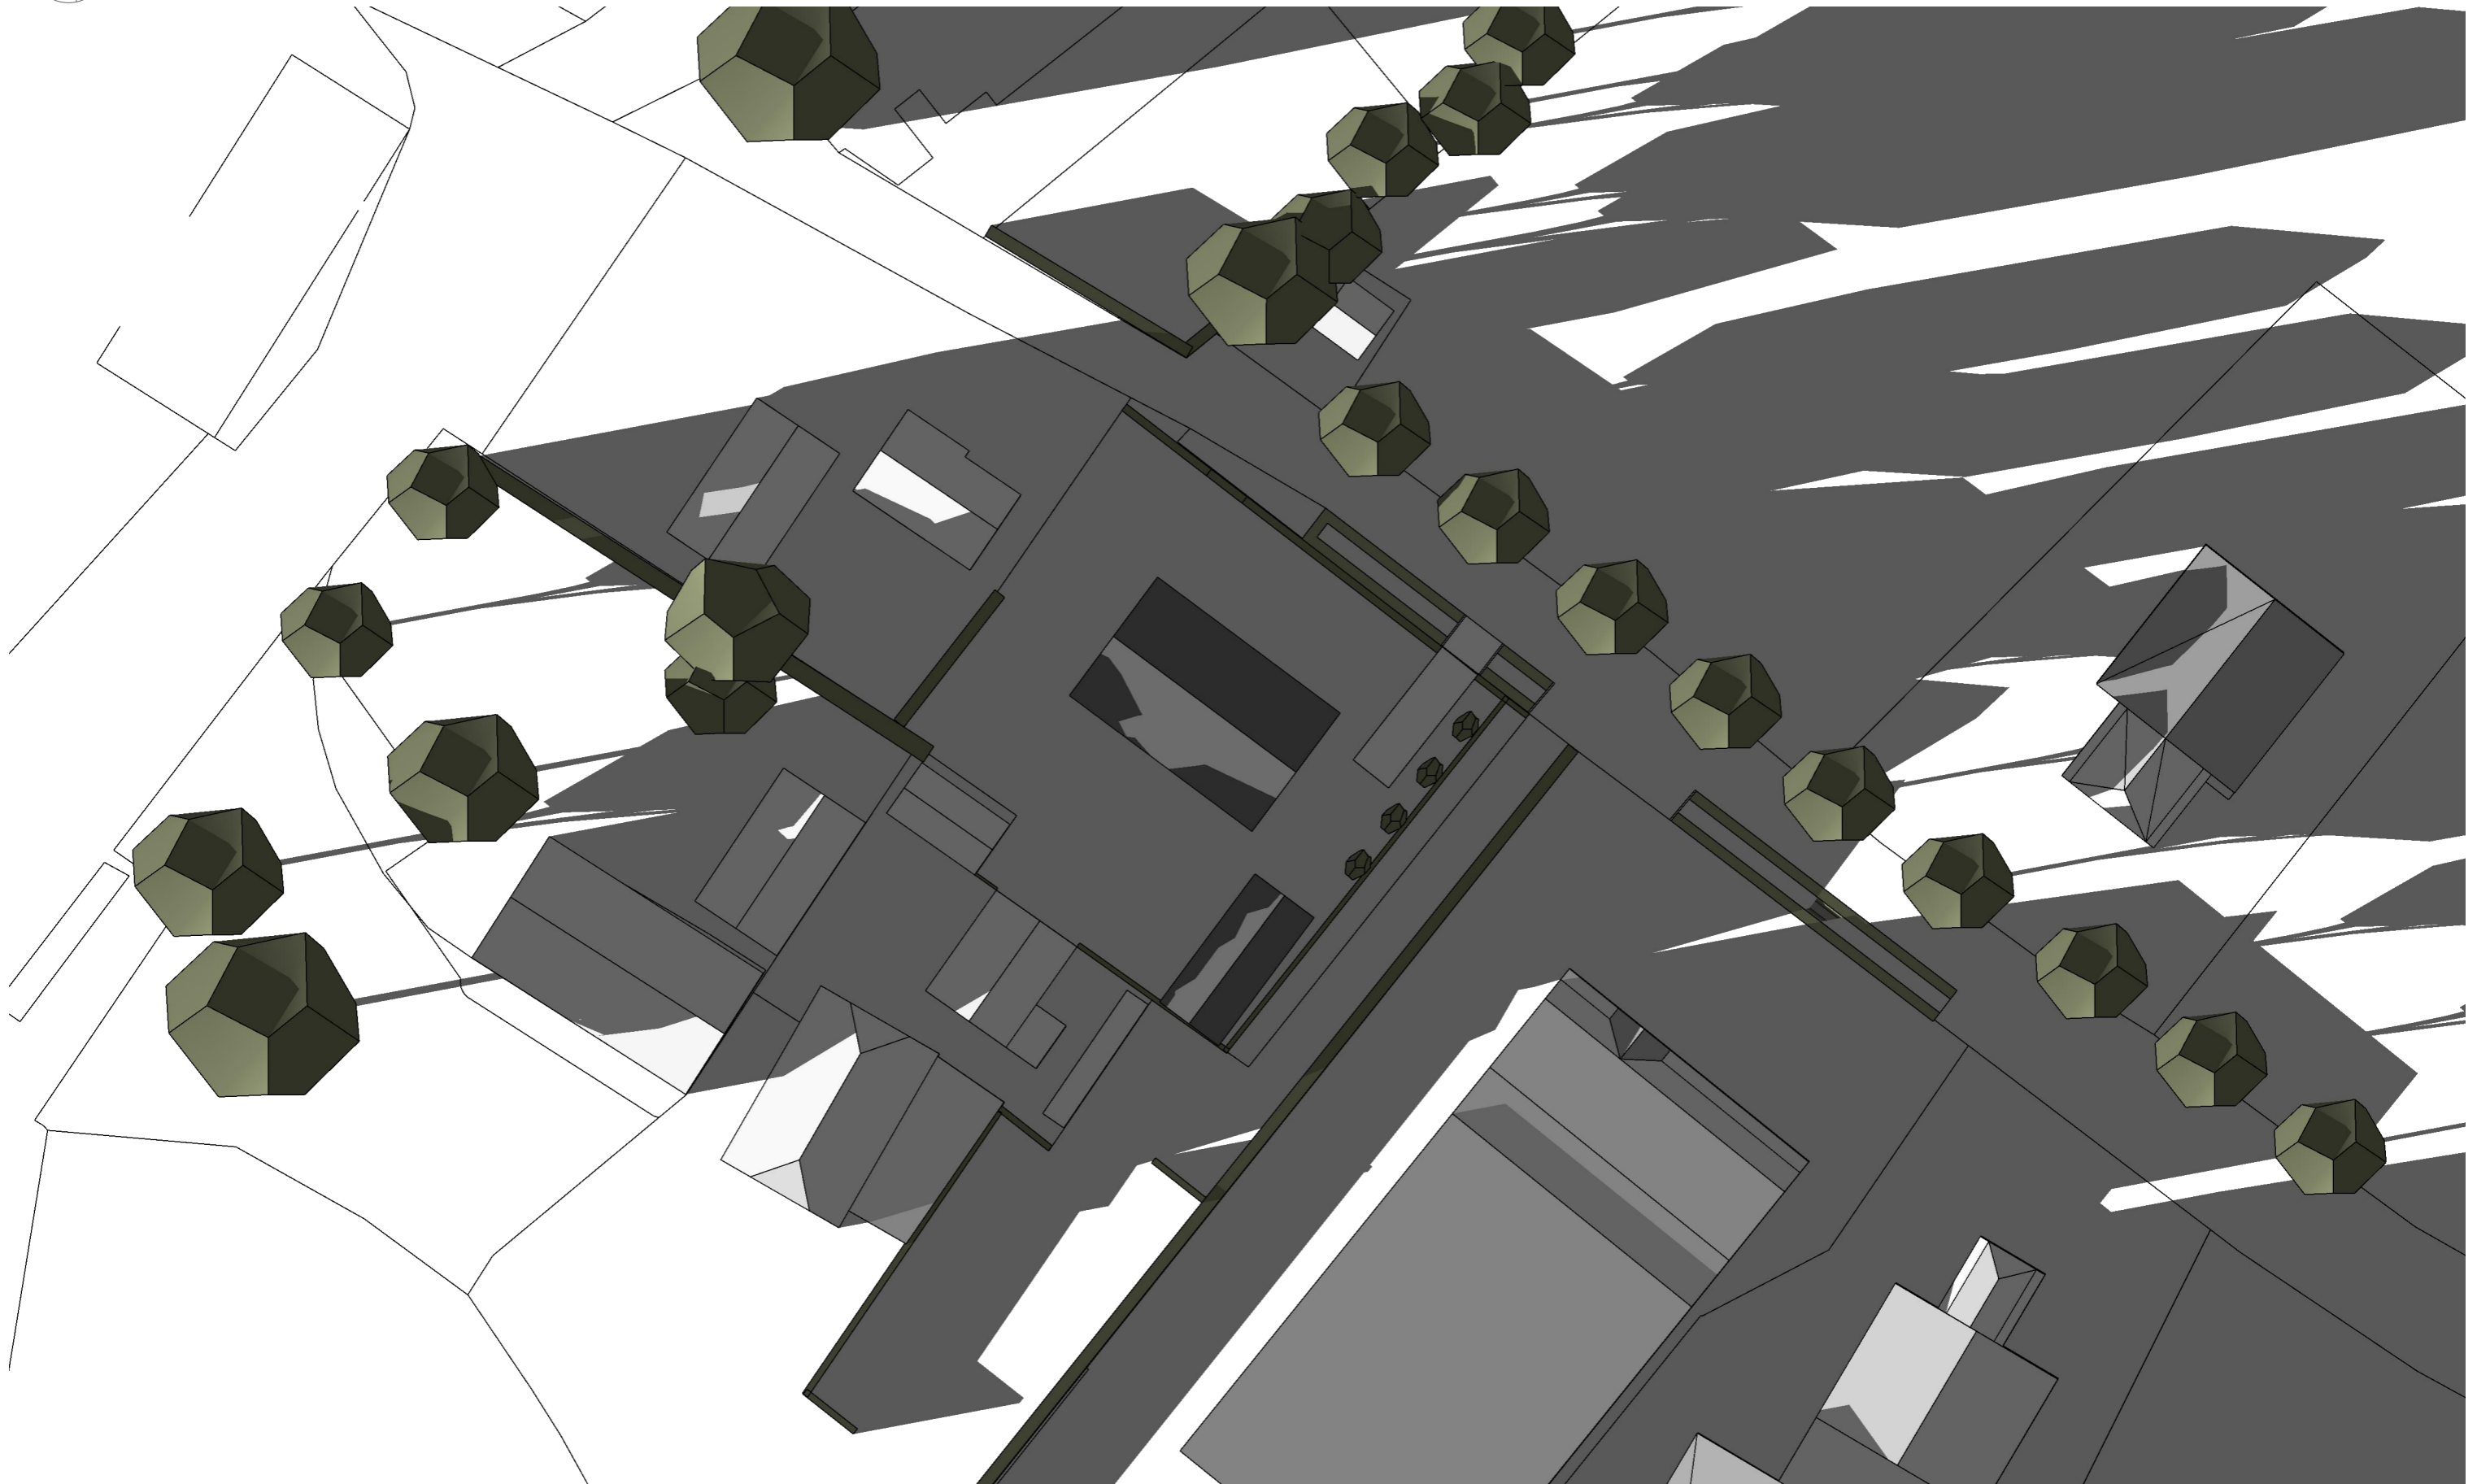


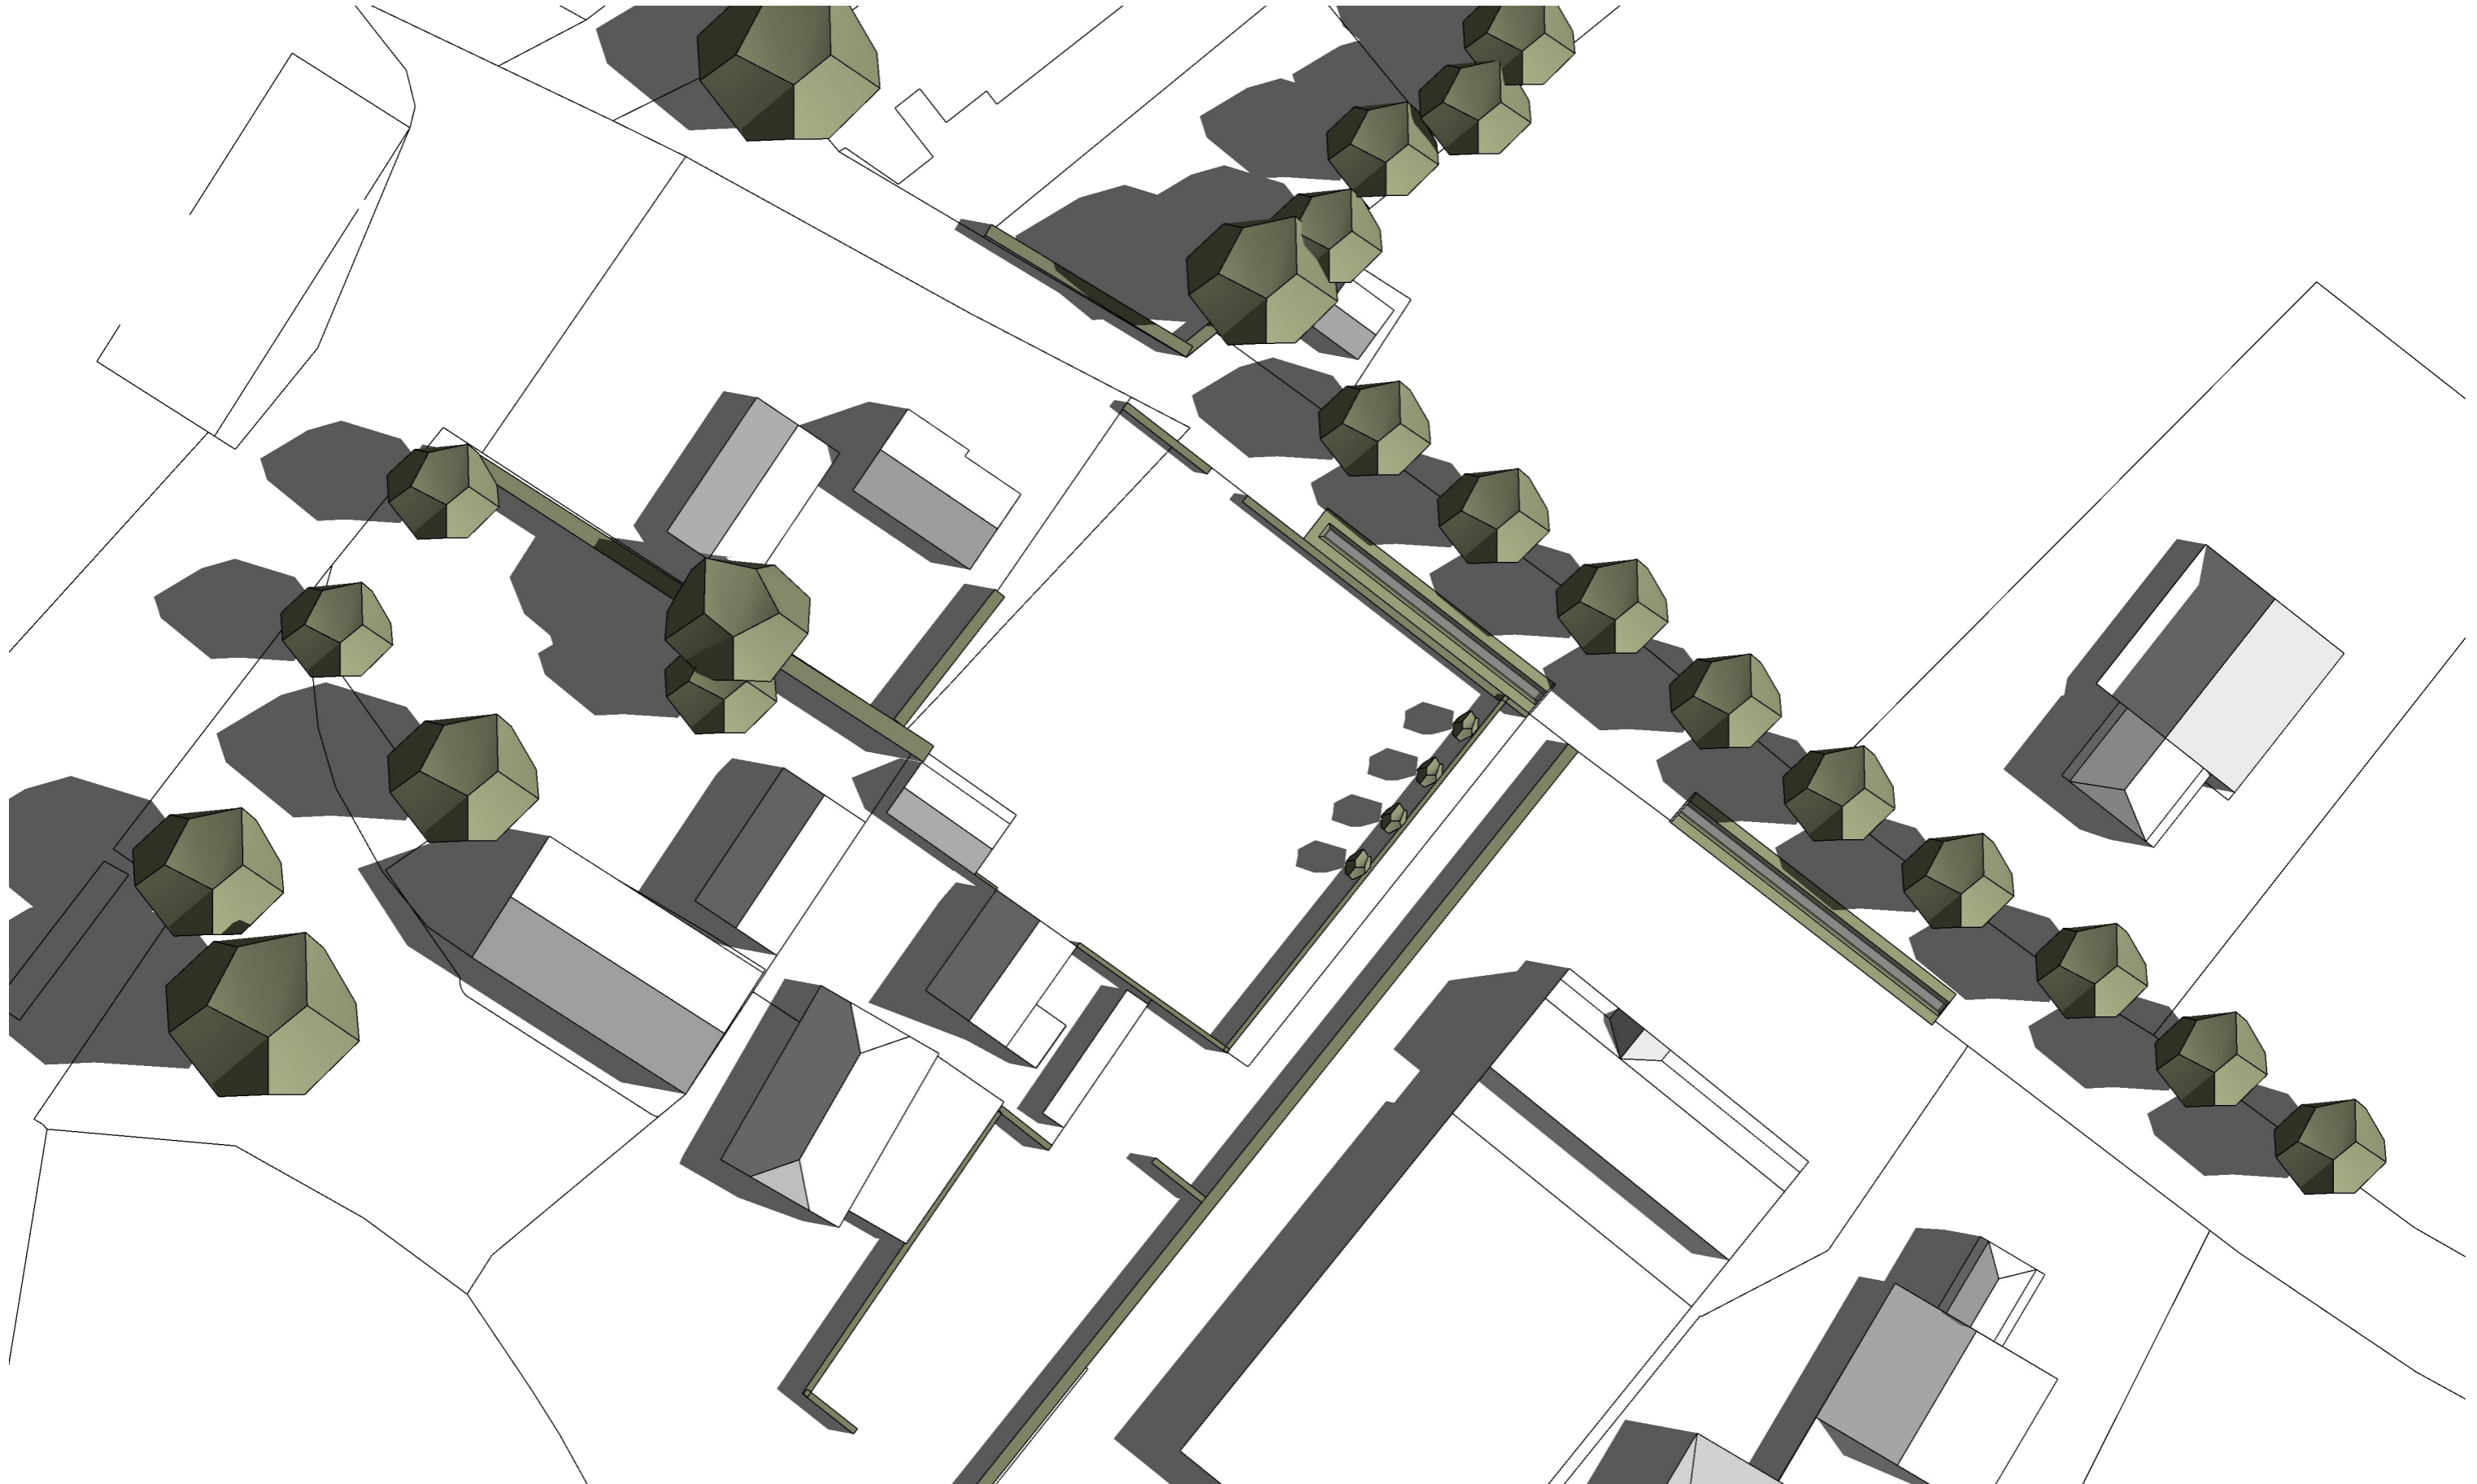


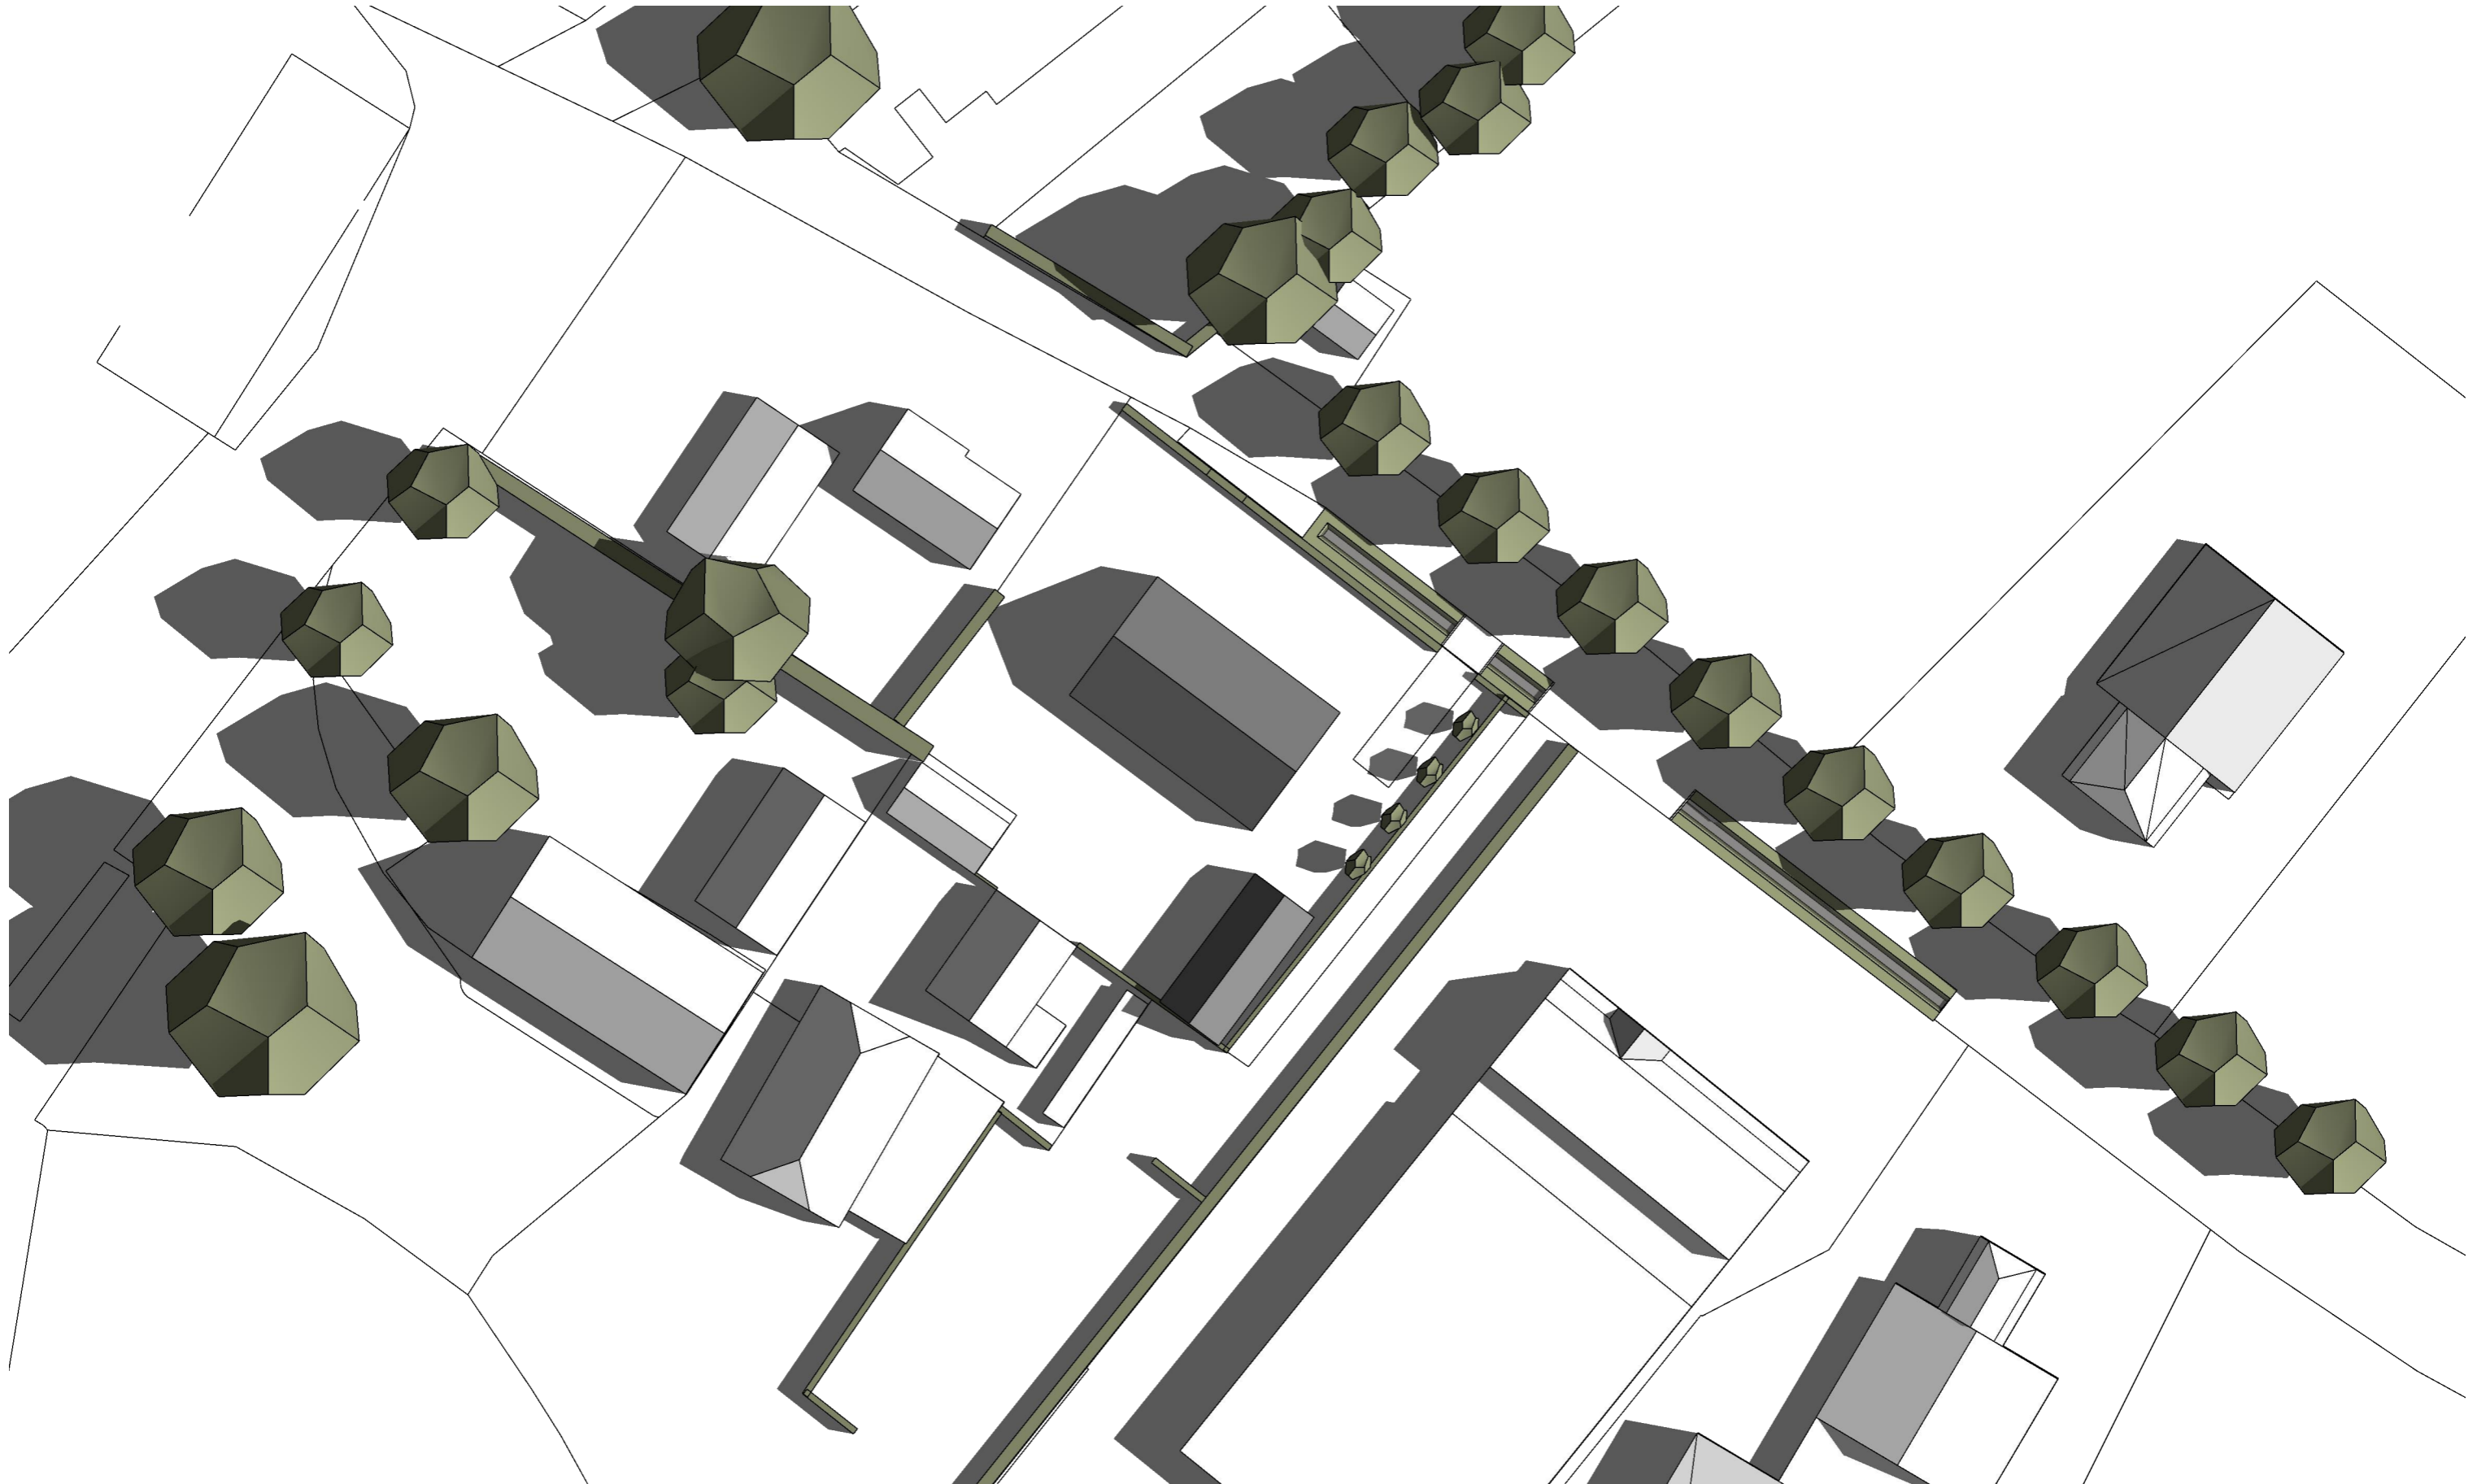





21 juni 12:00
1 : 500

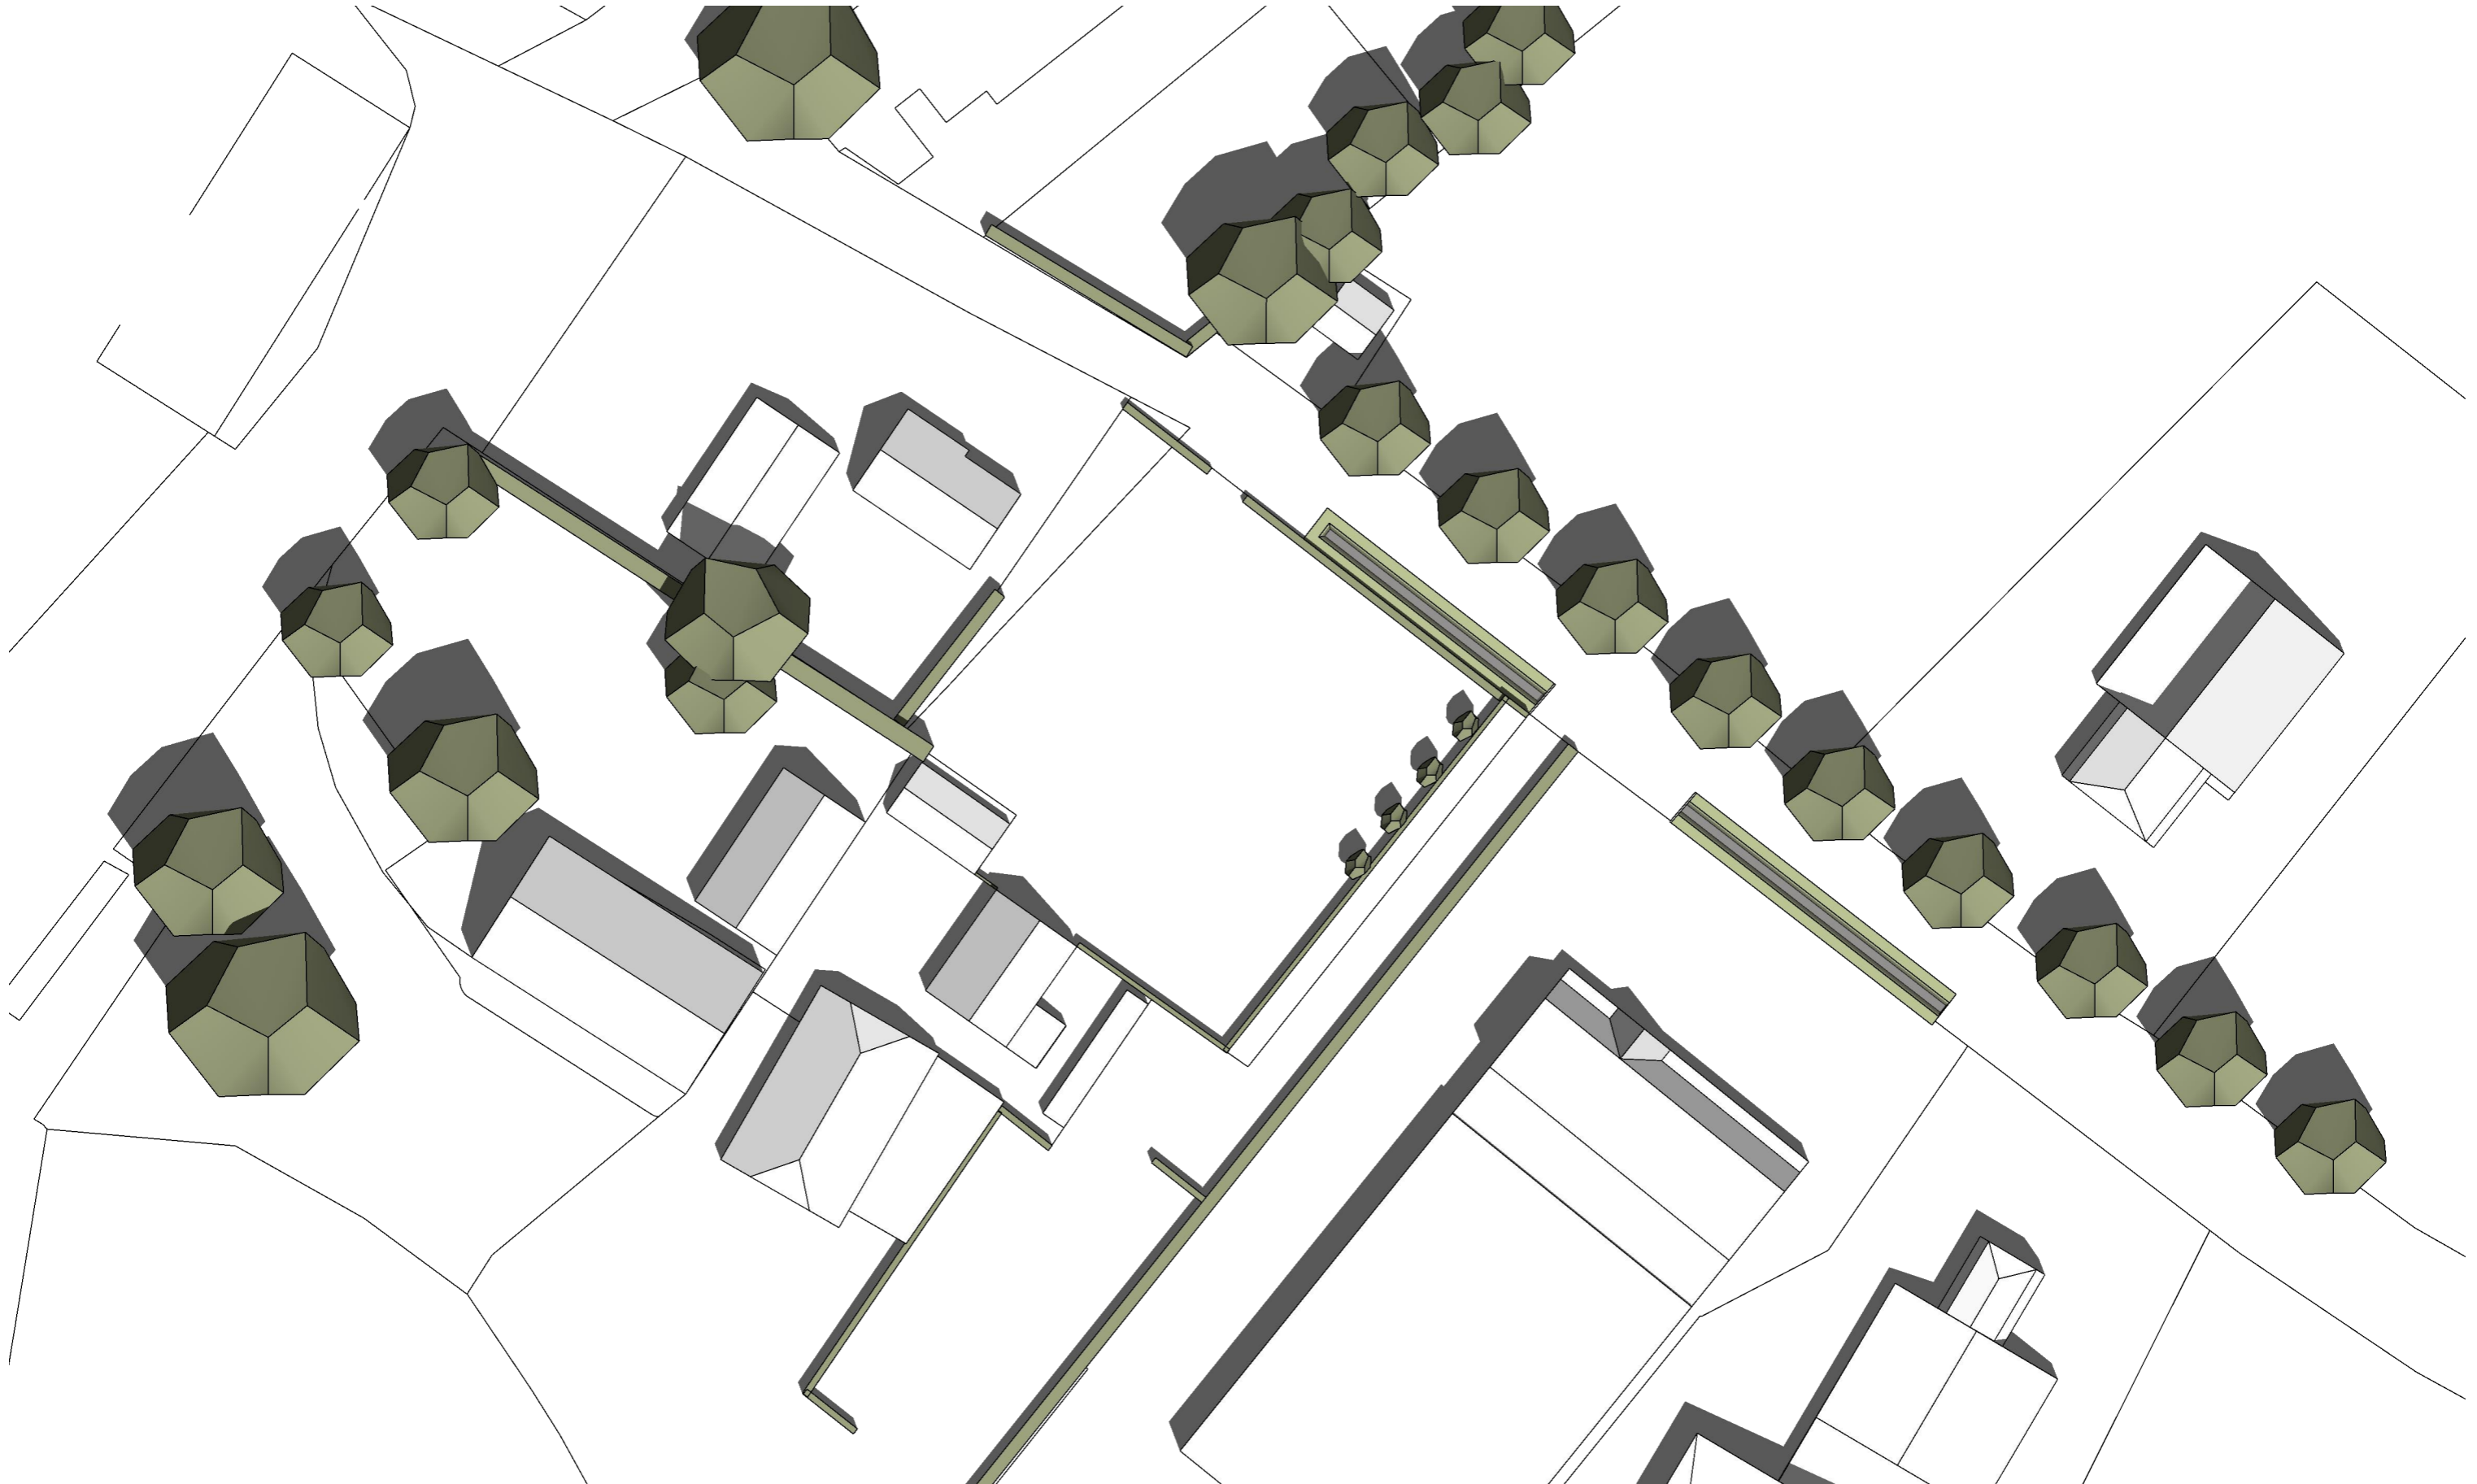

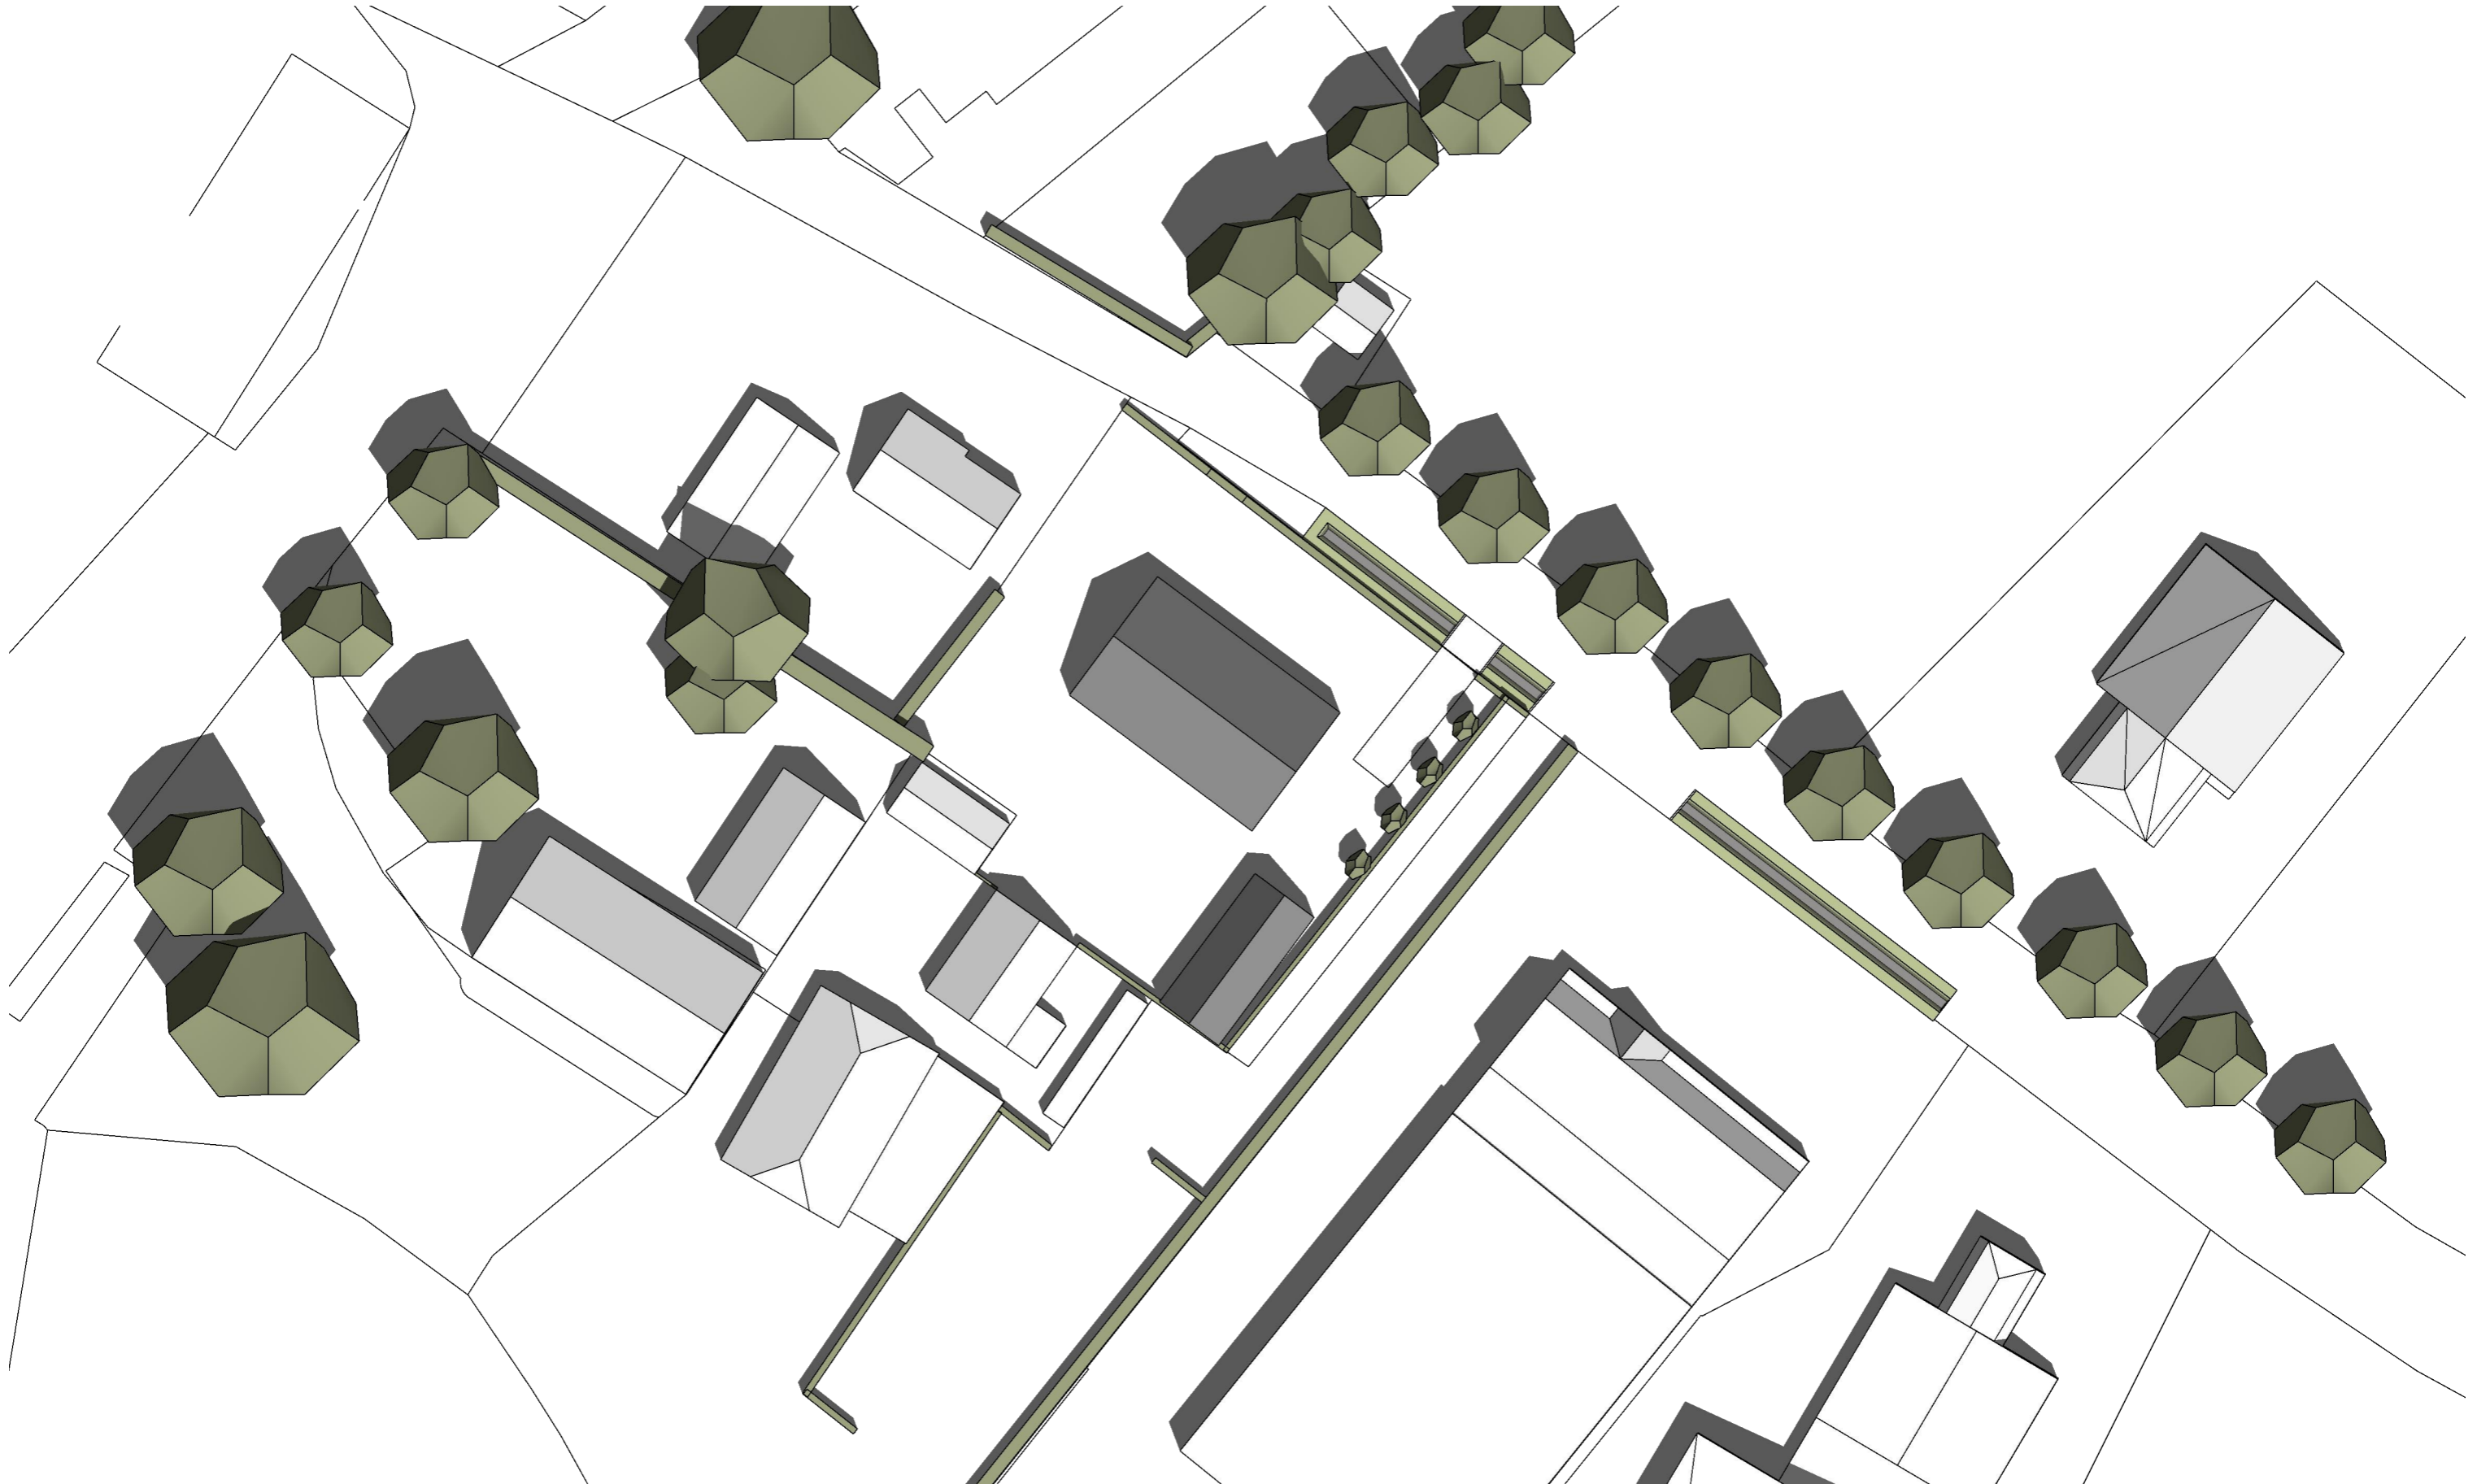


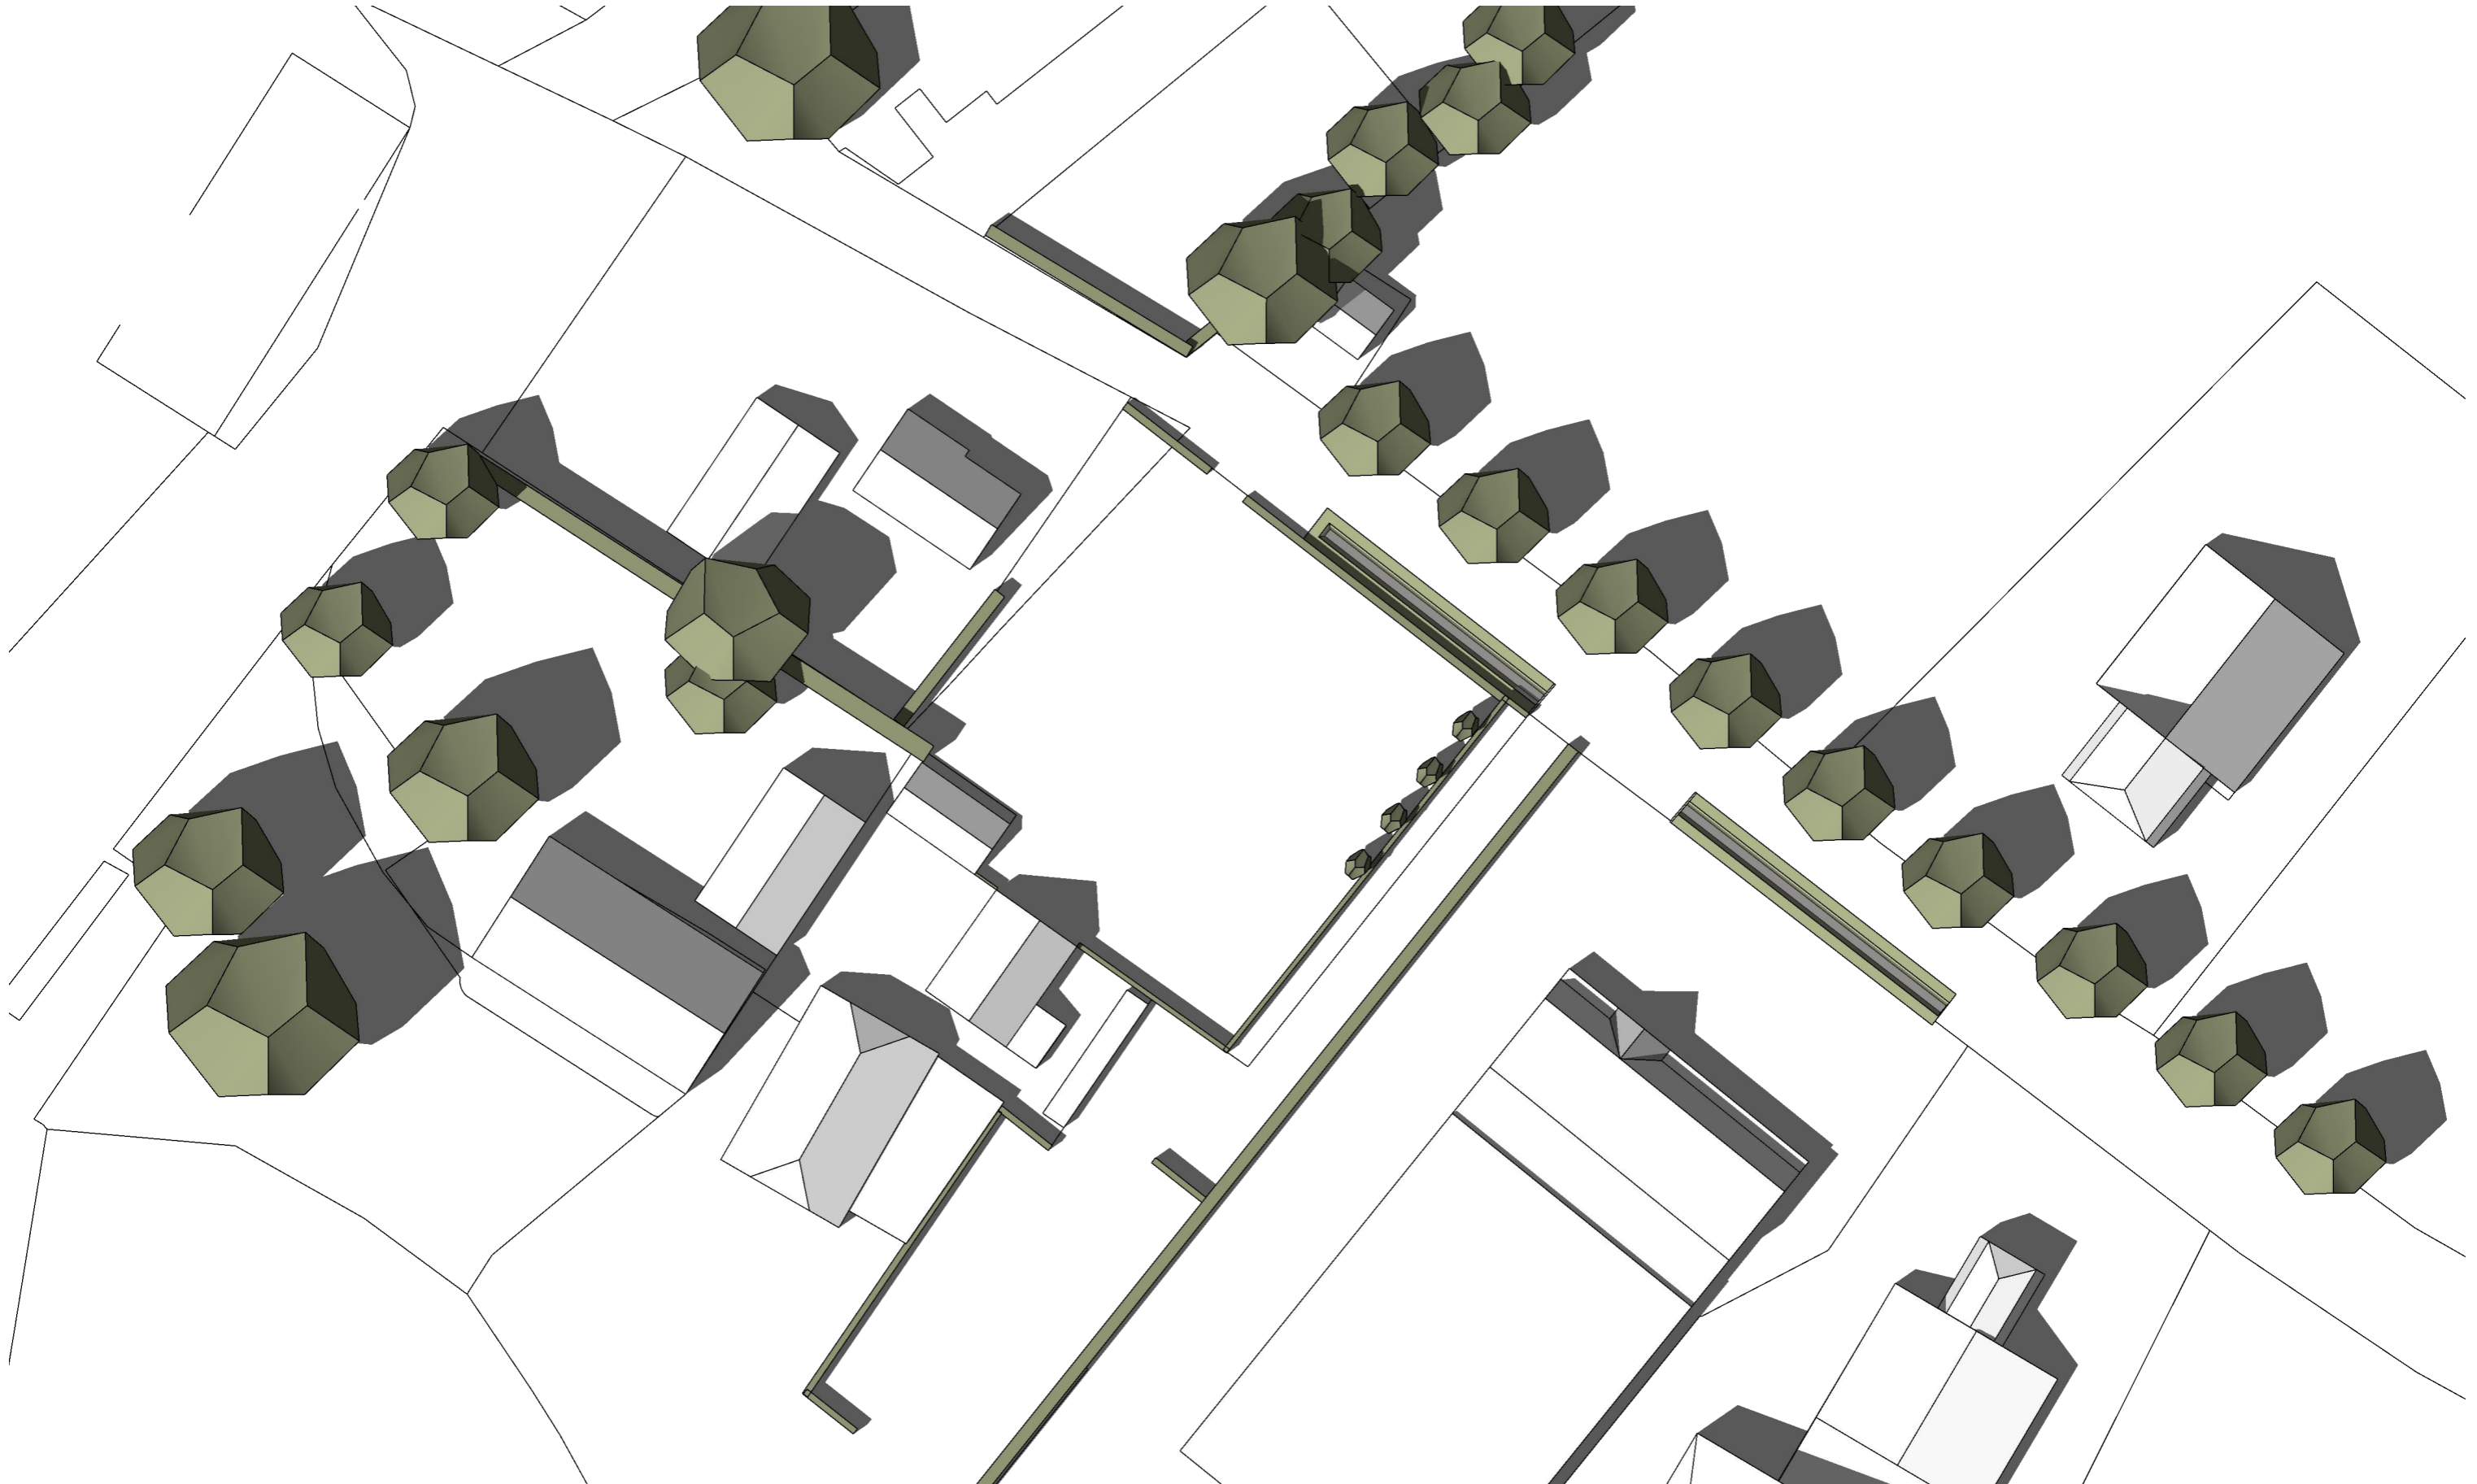


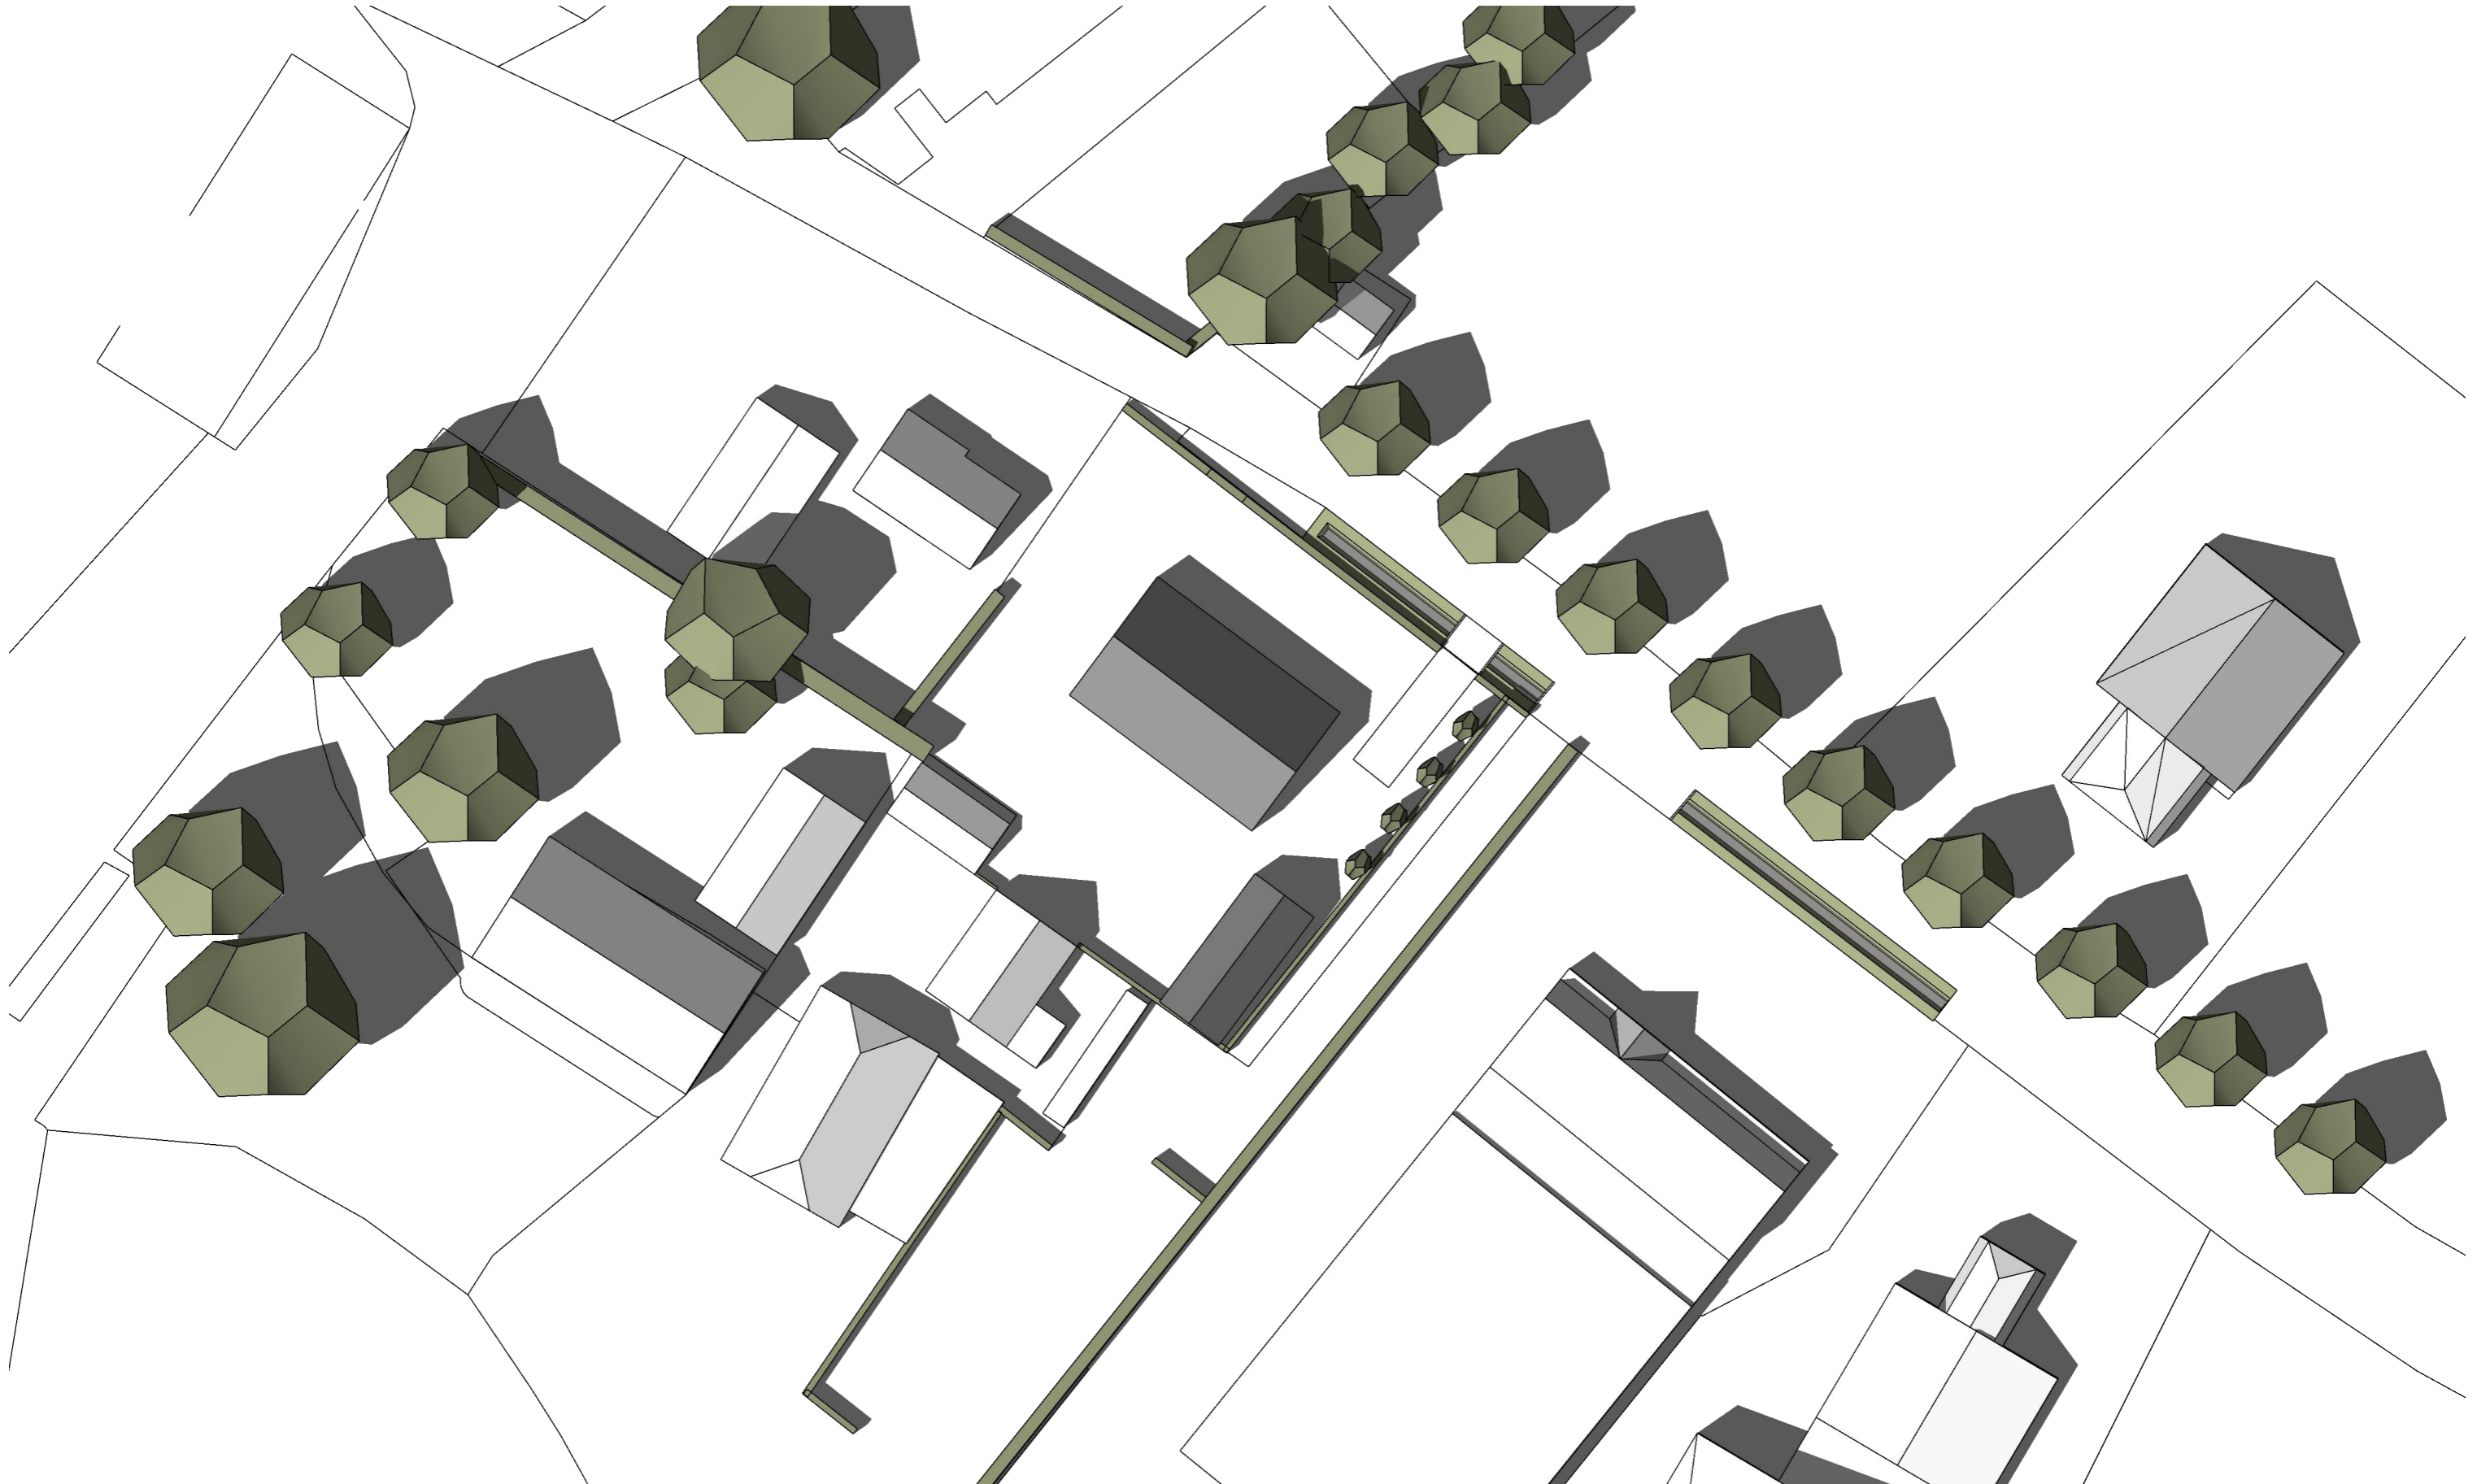






21 juni 18:00
1 : 500

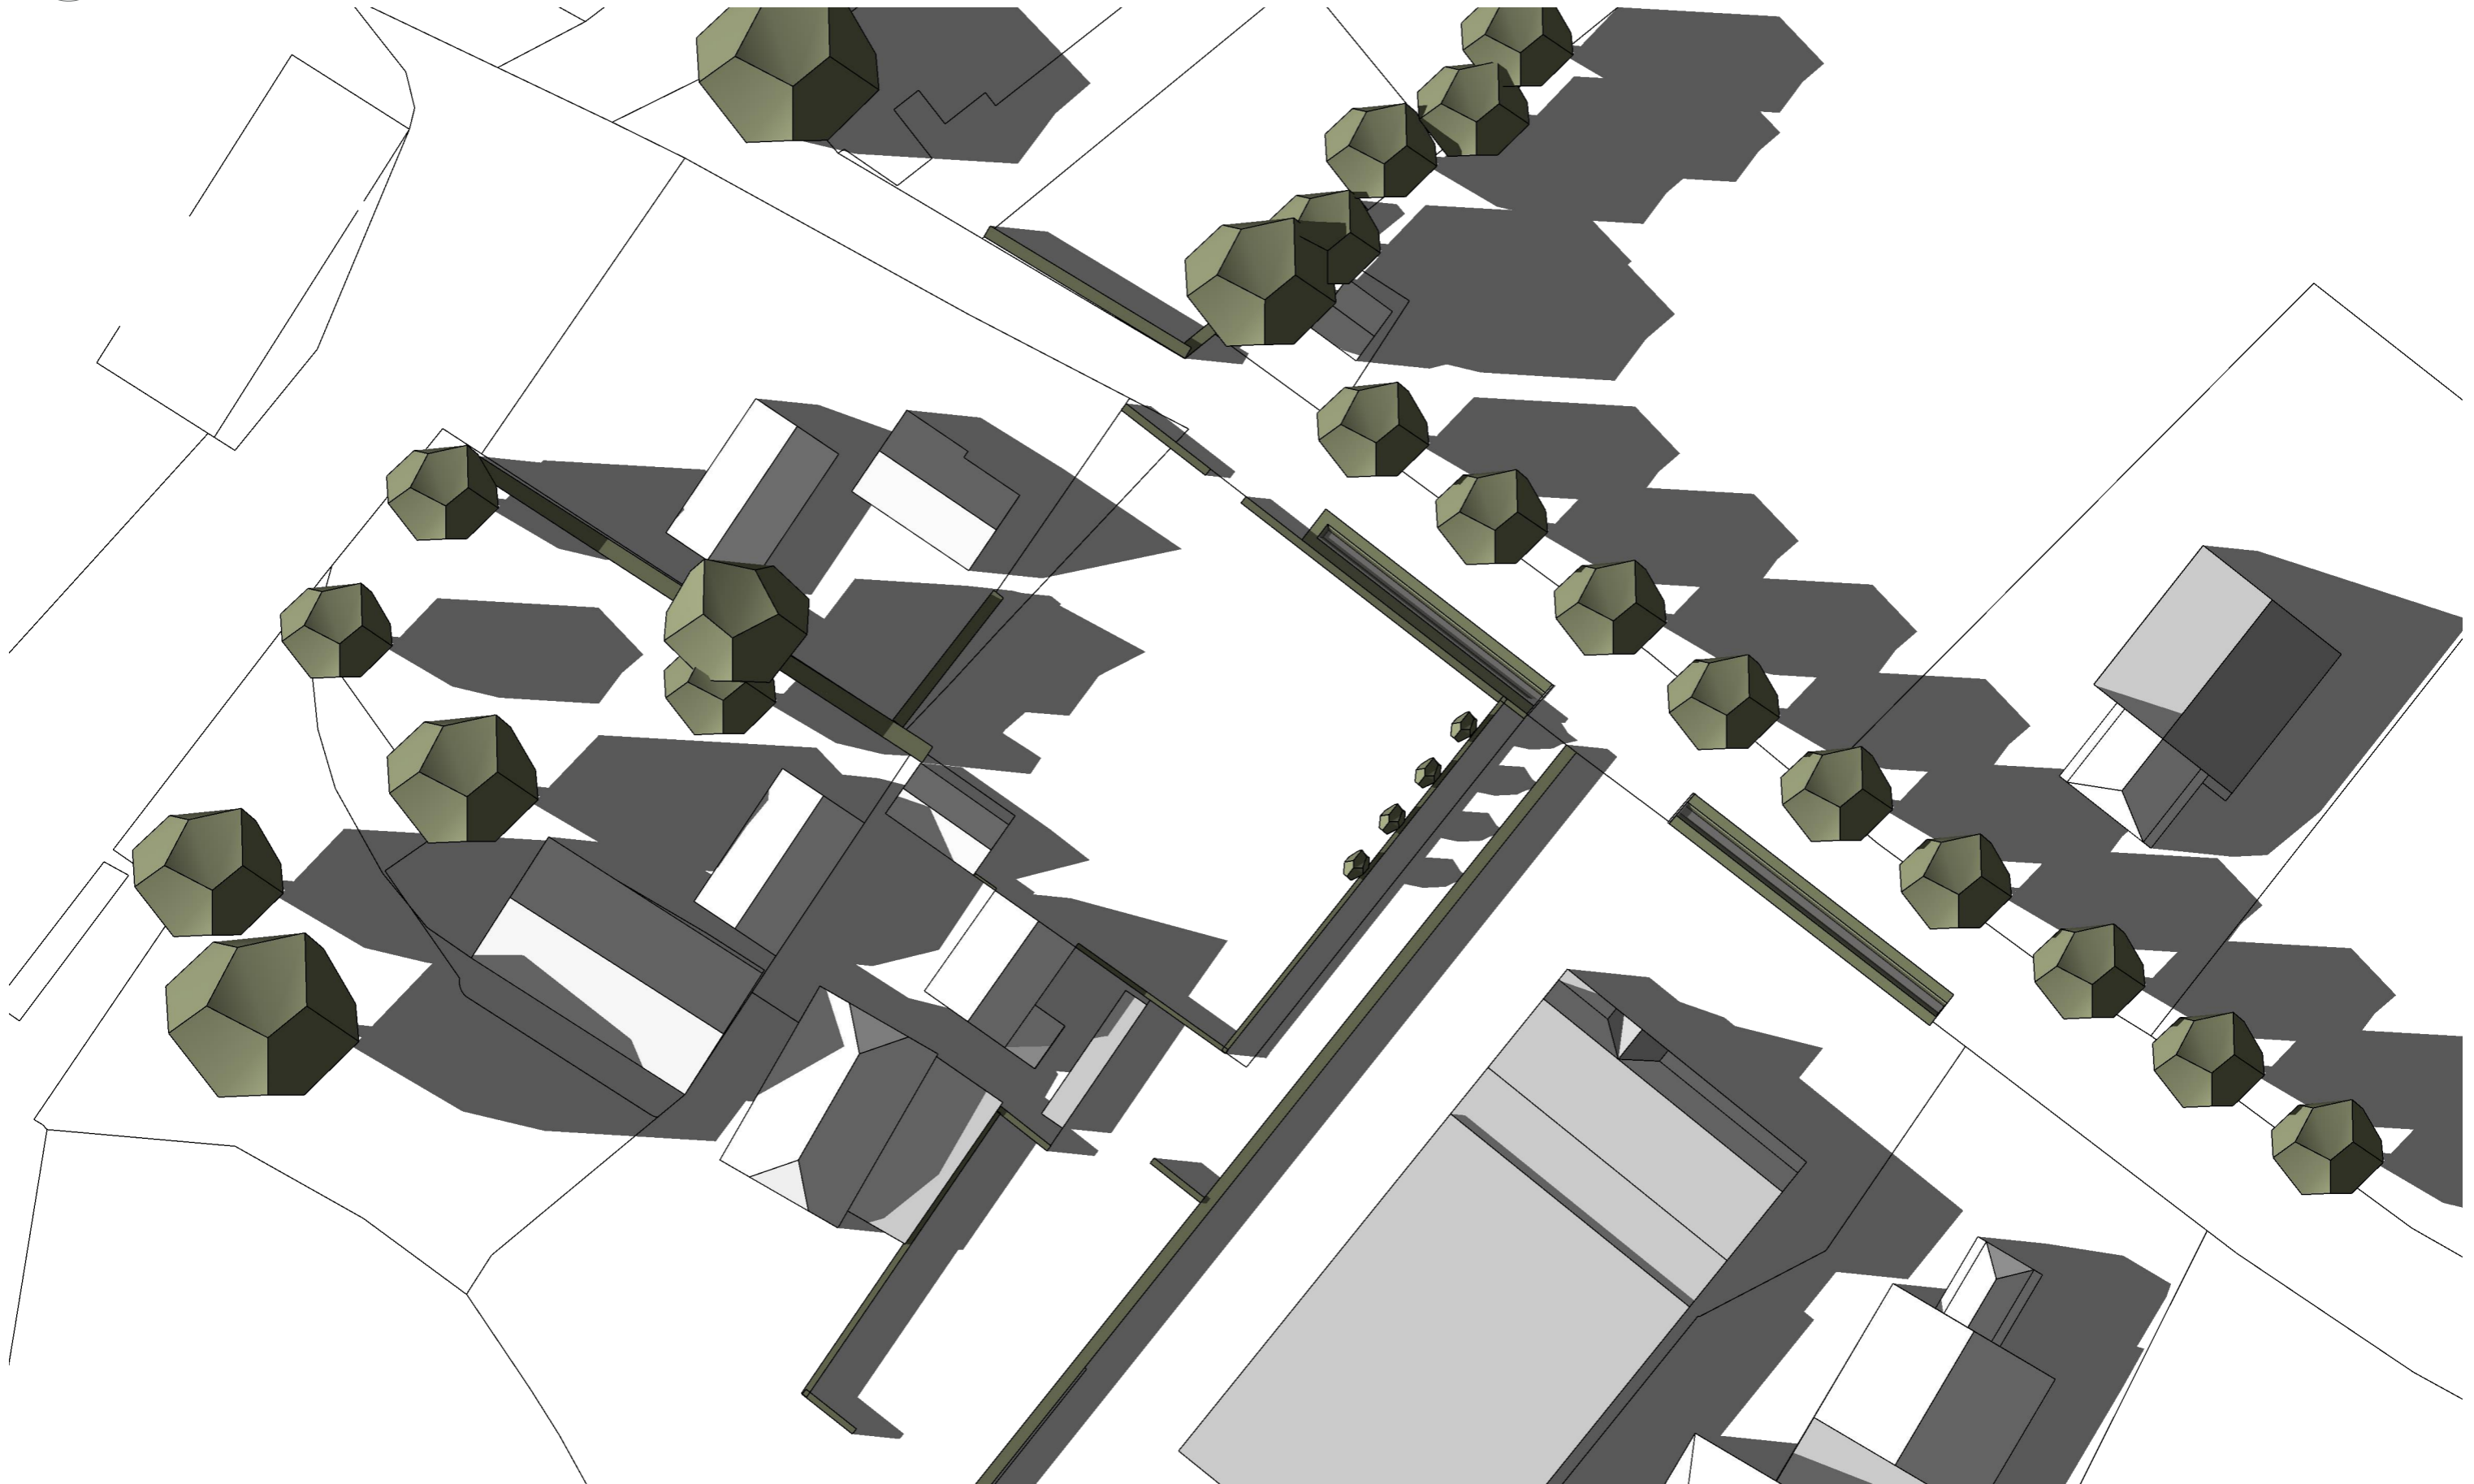


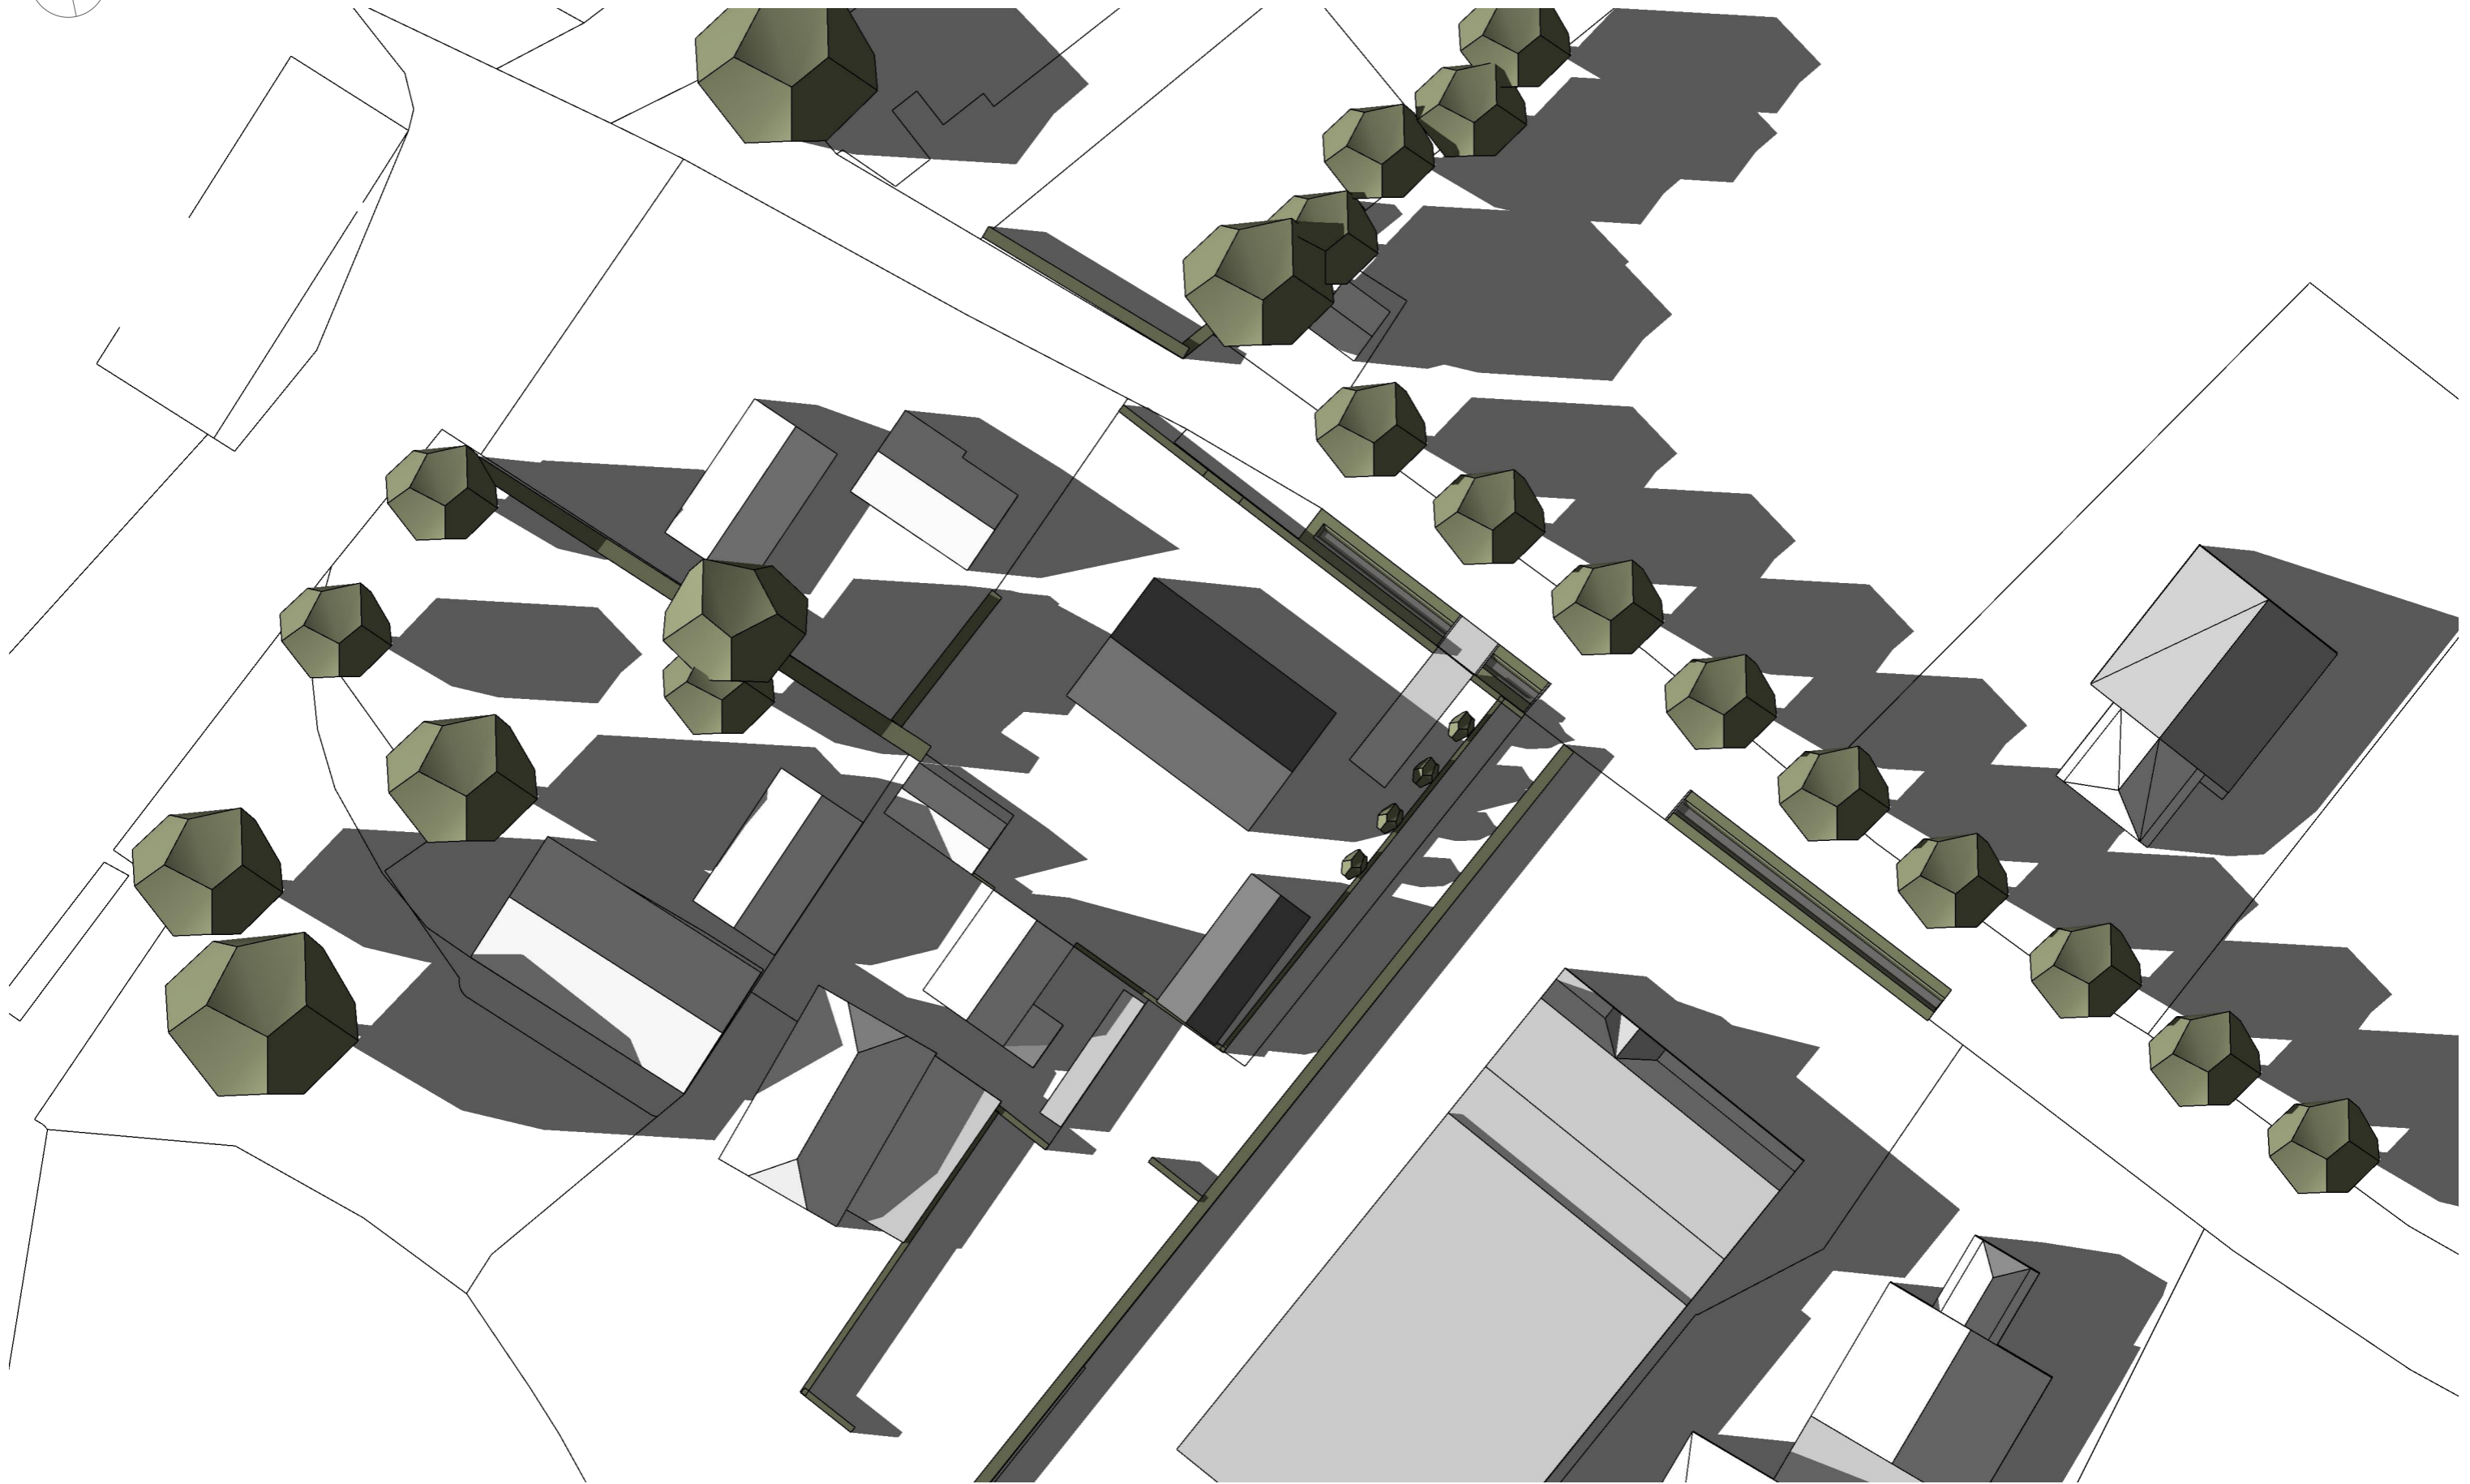


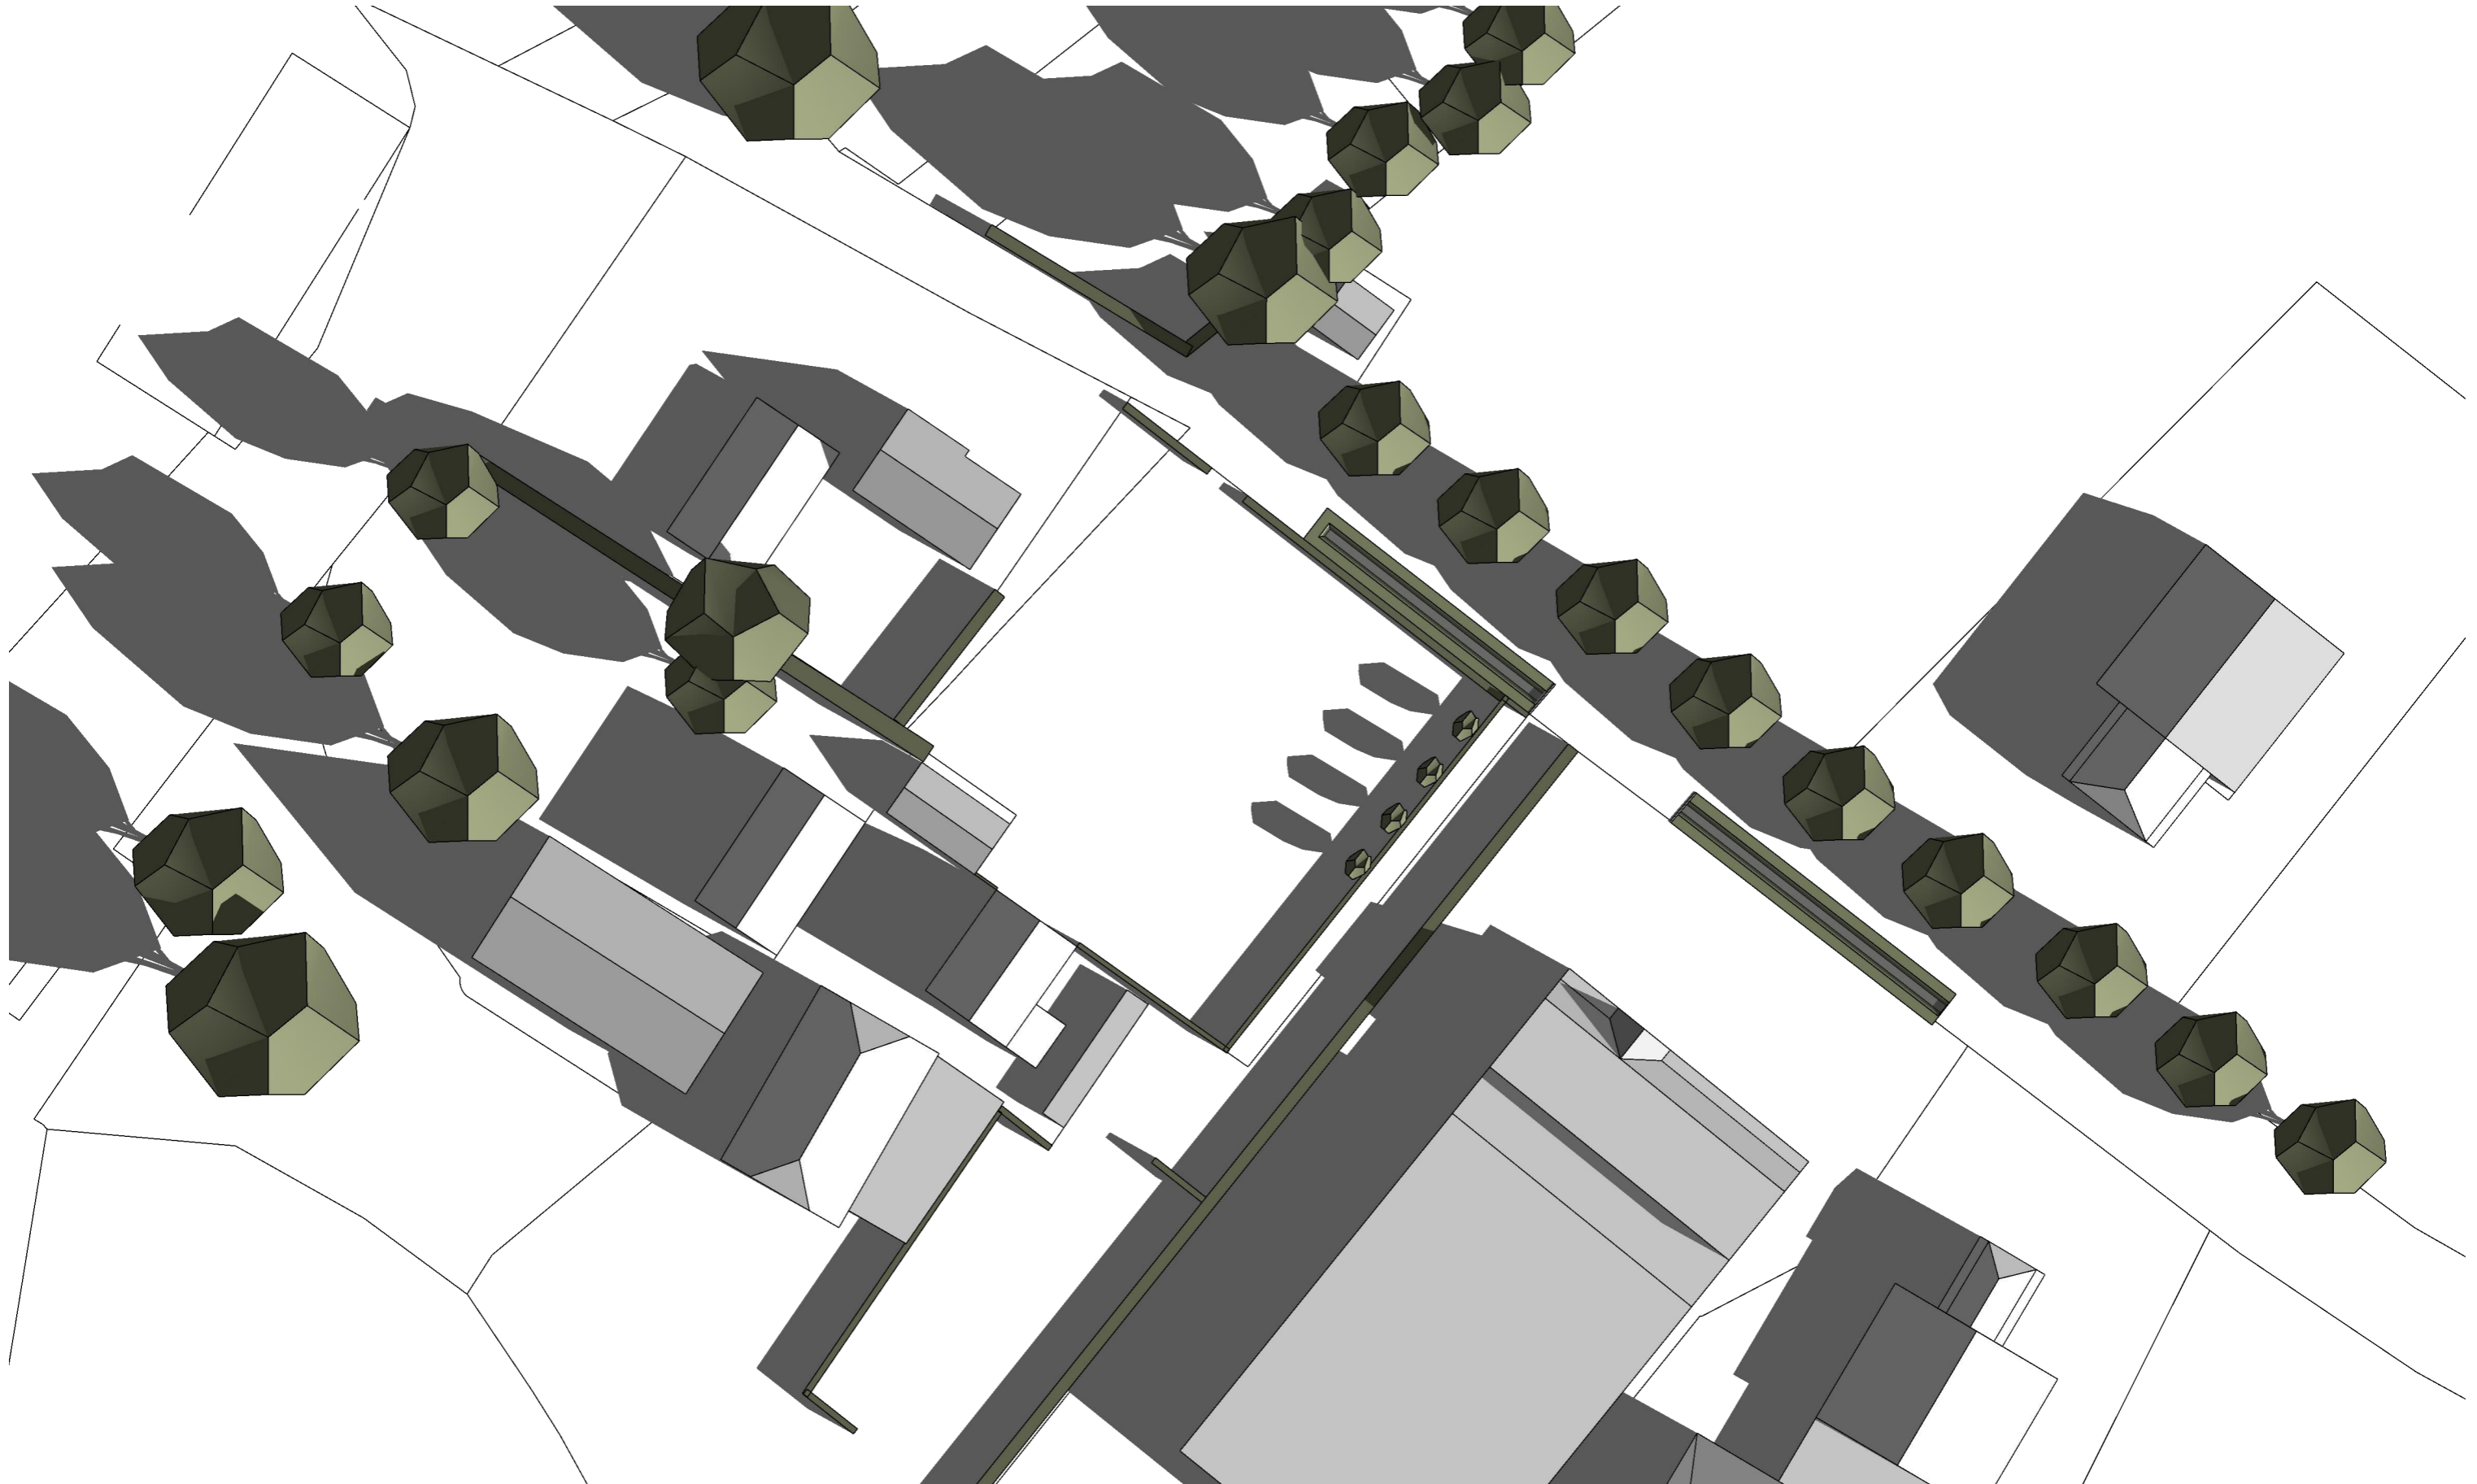


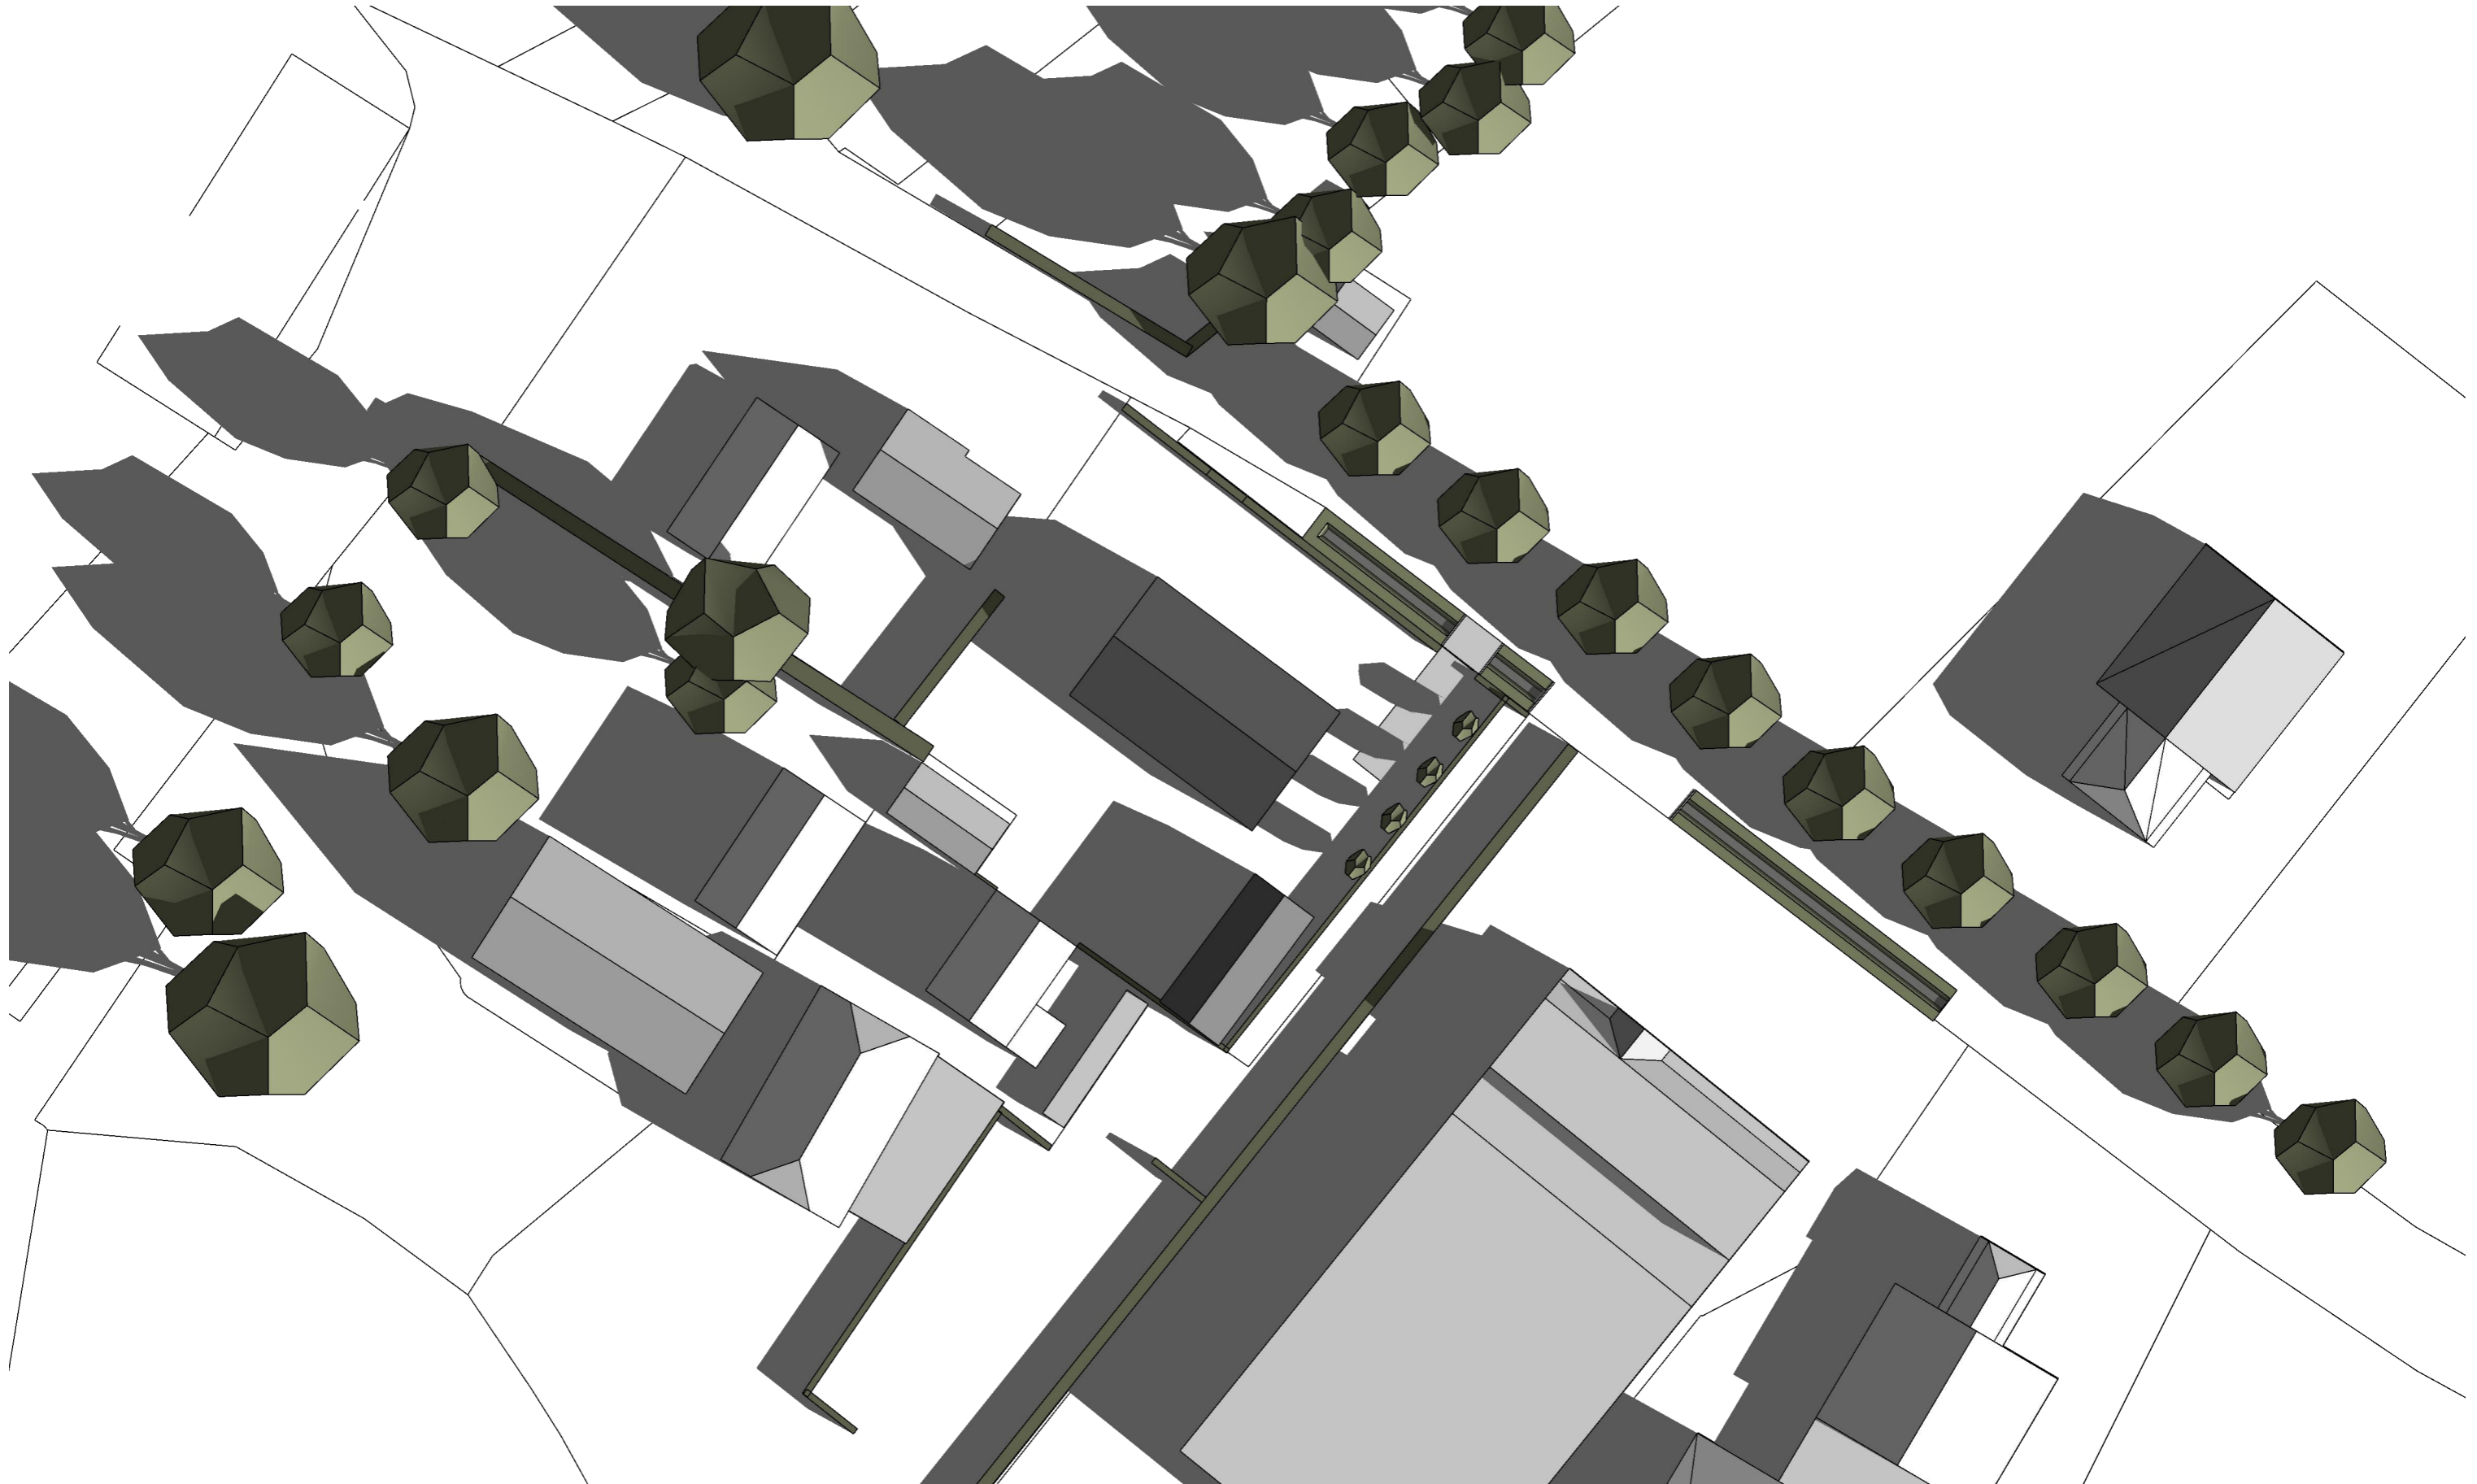


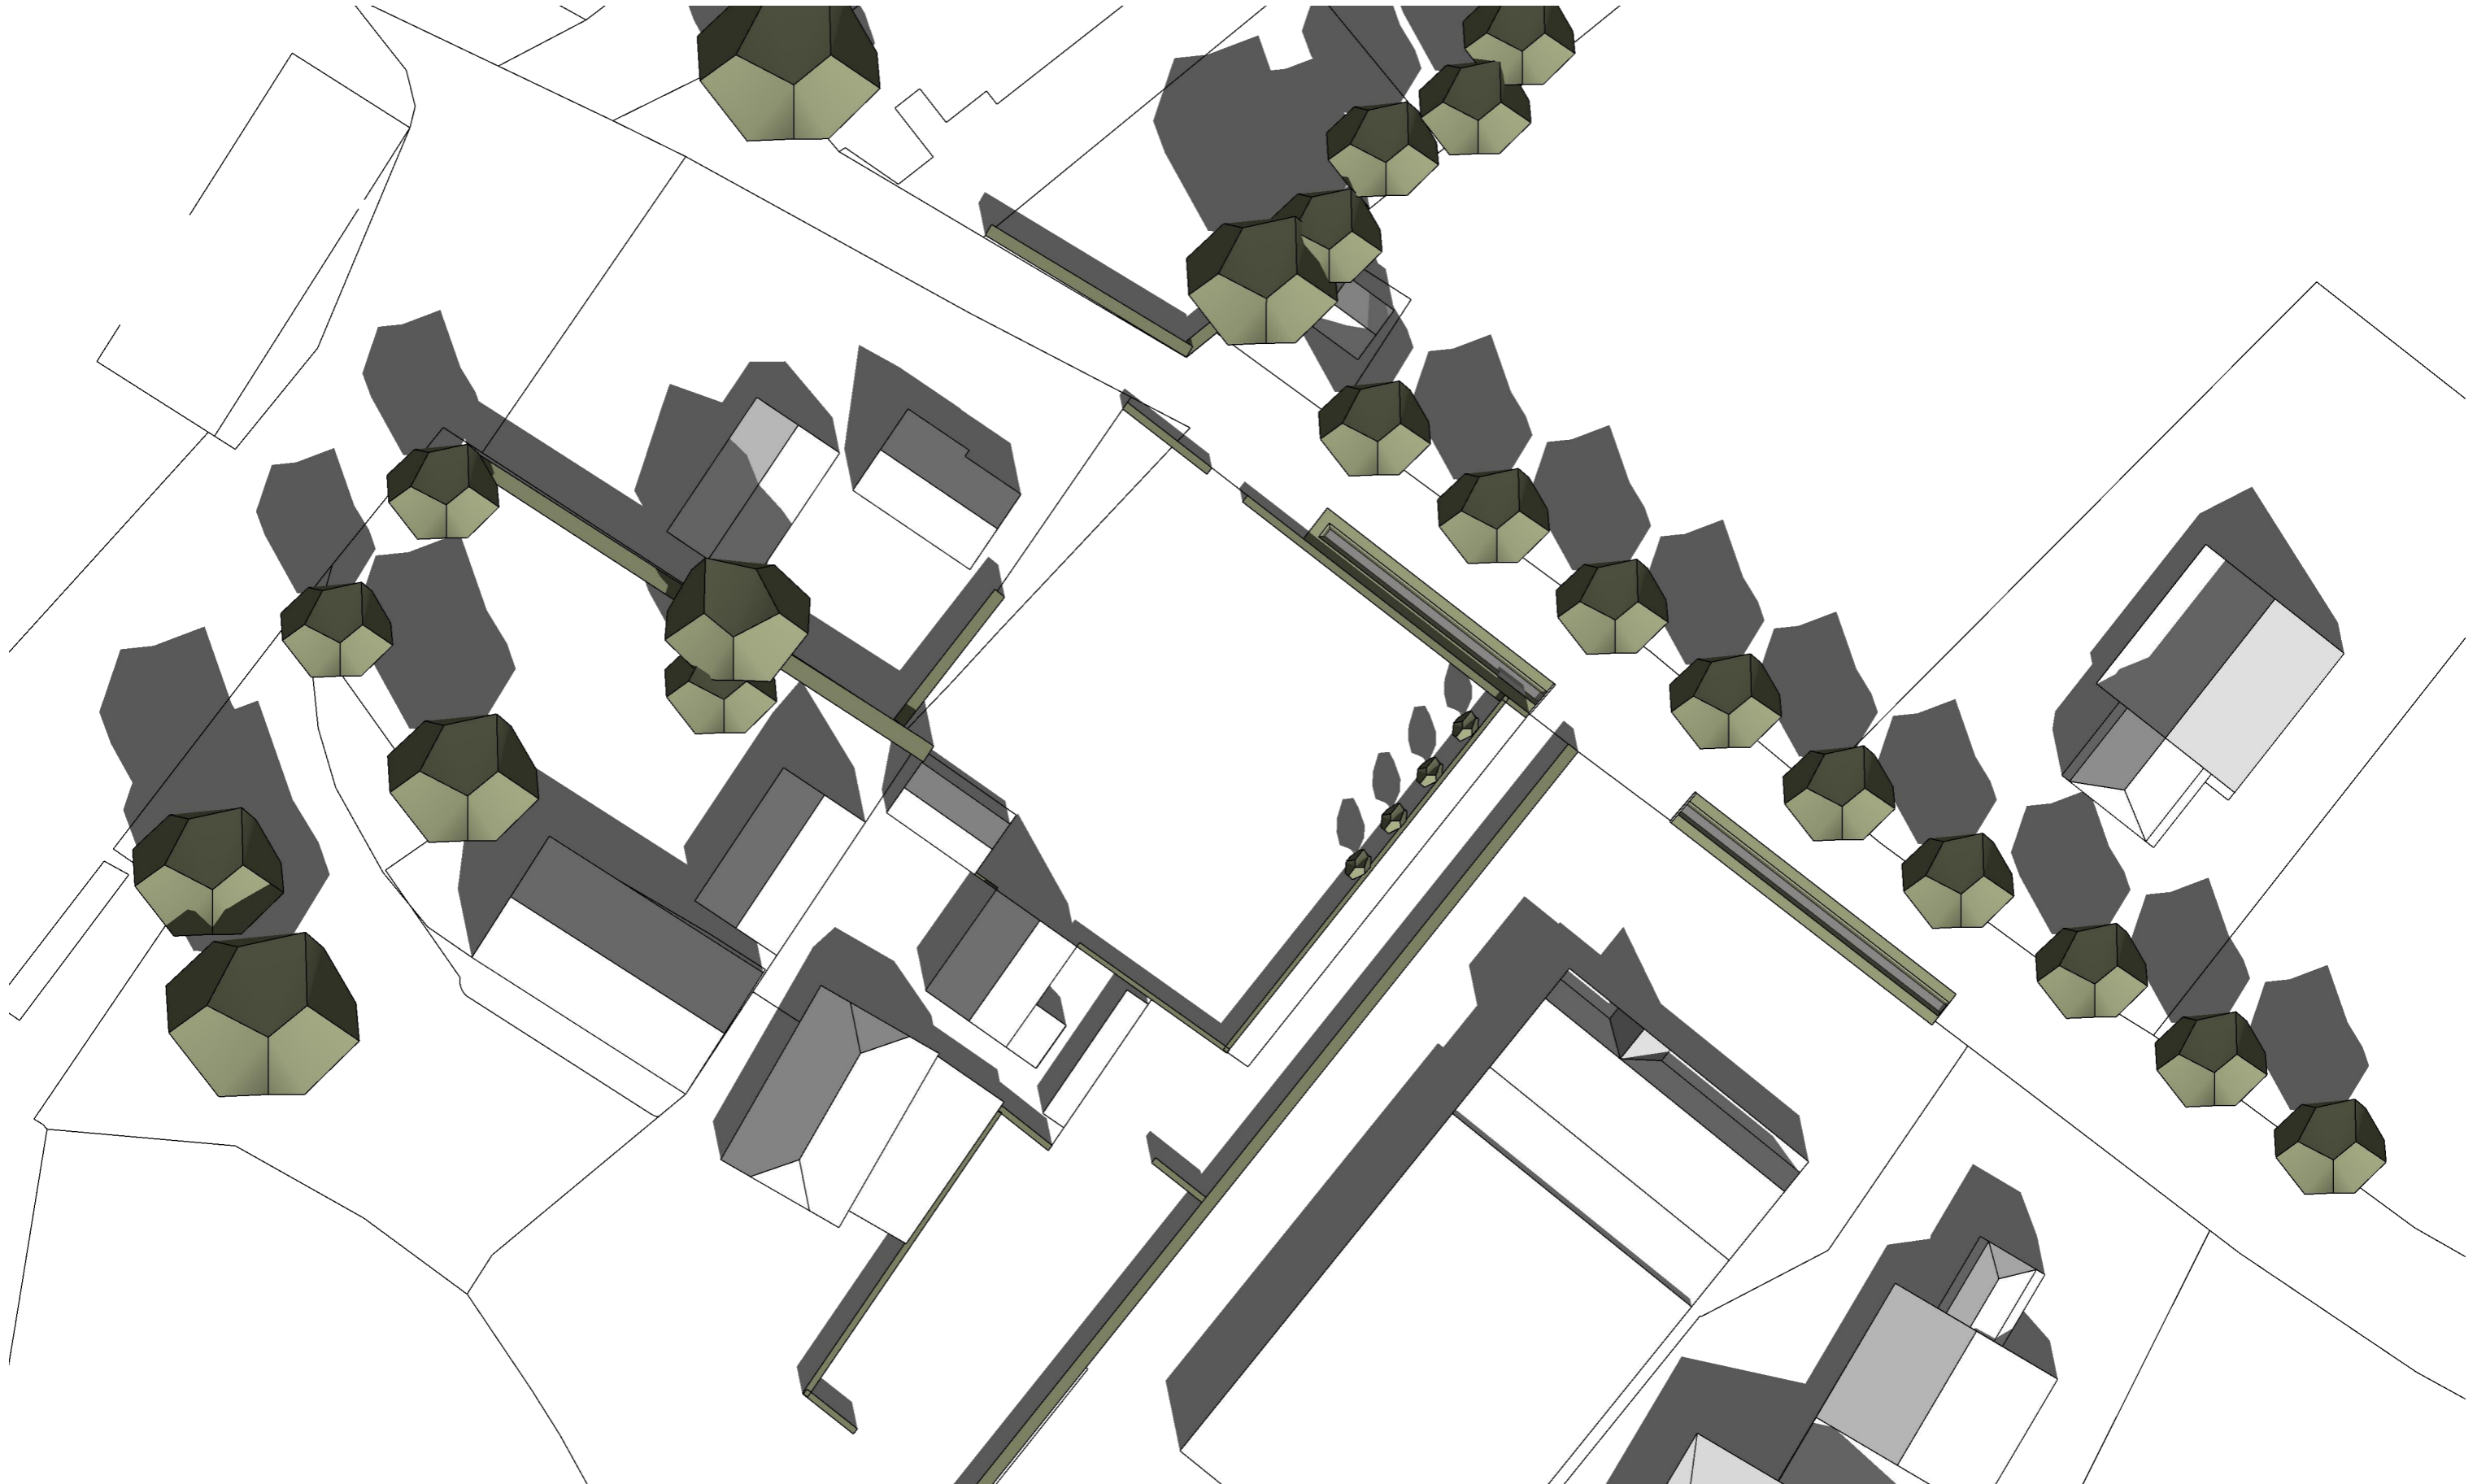


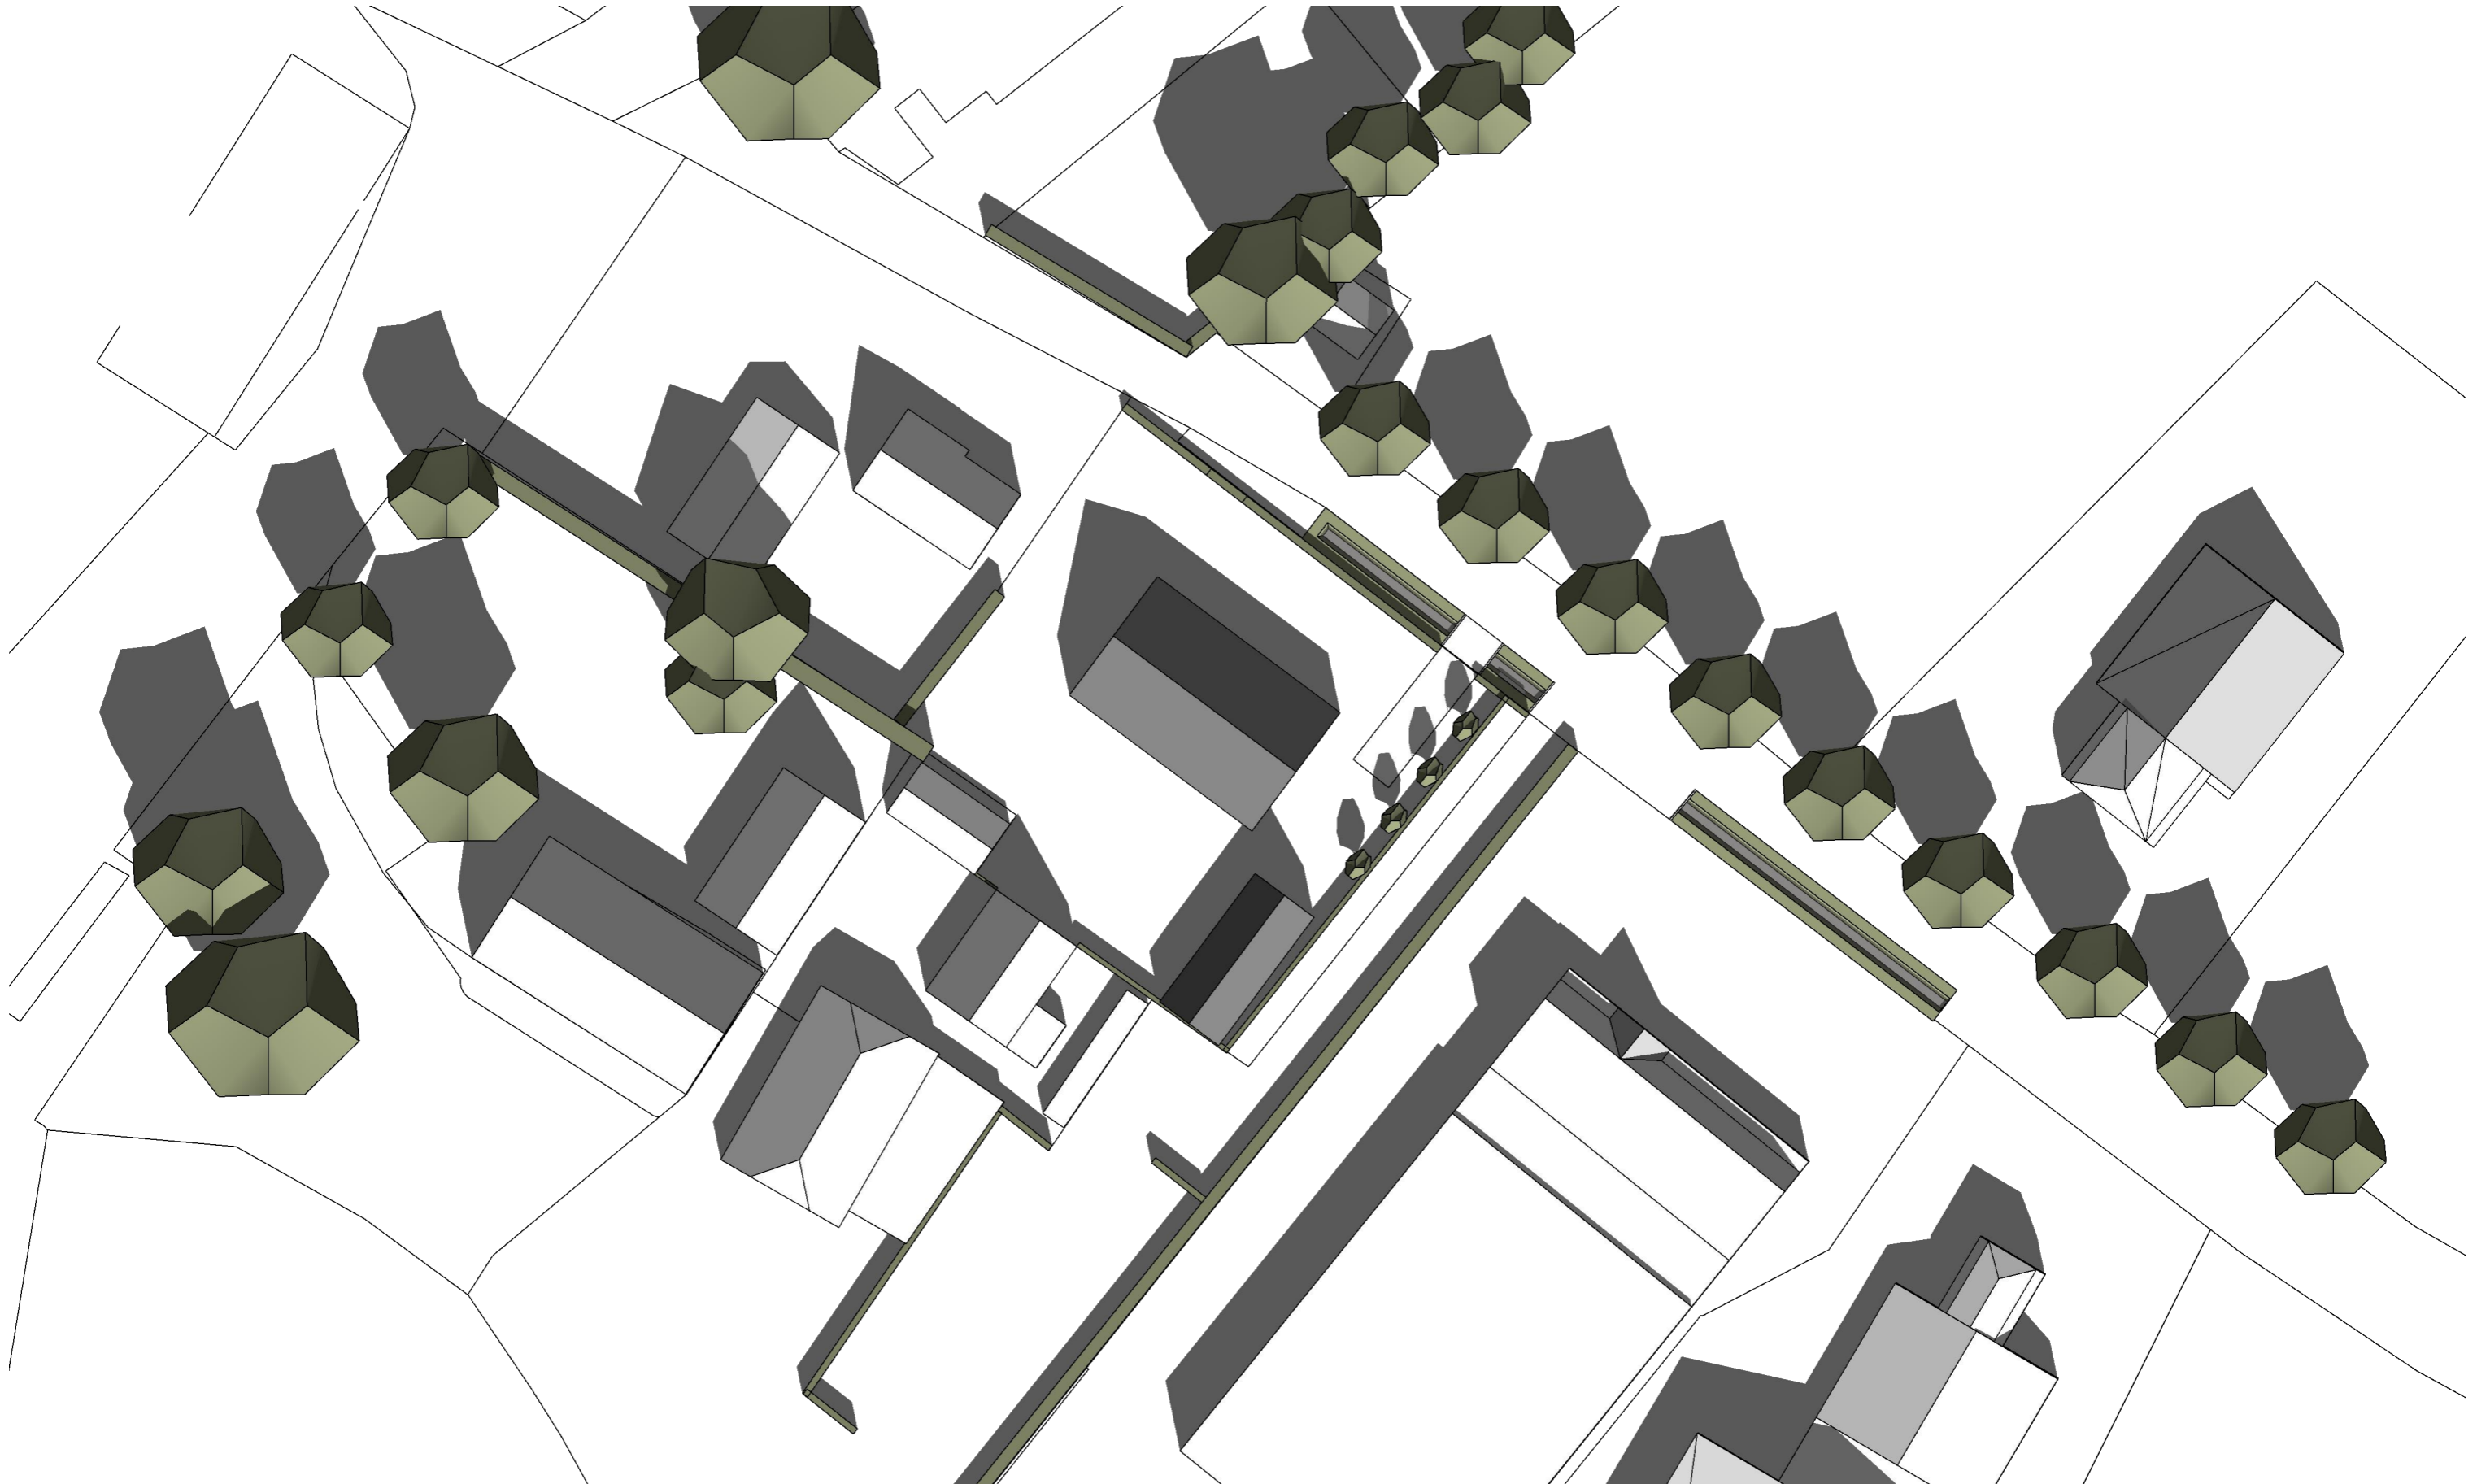

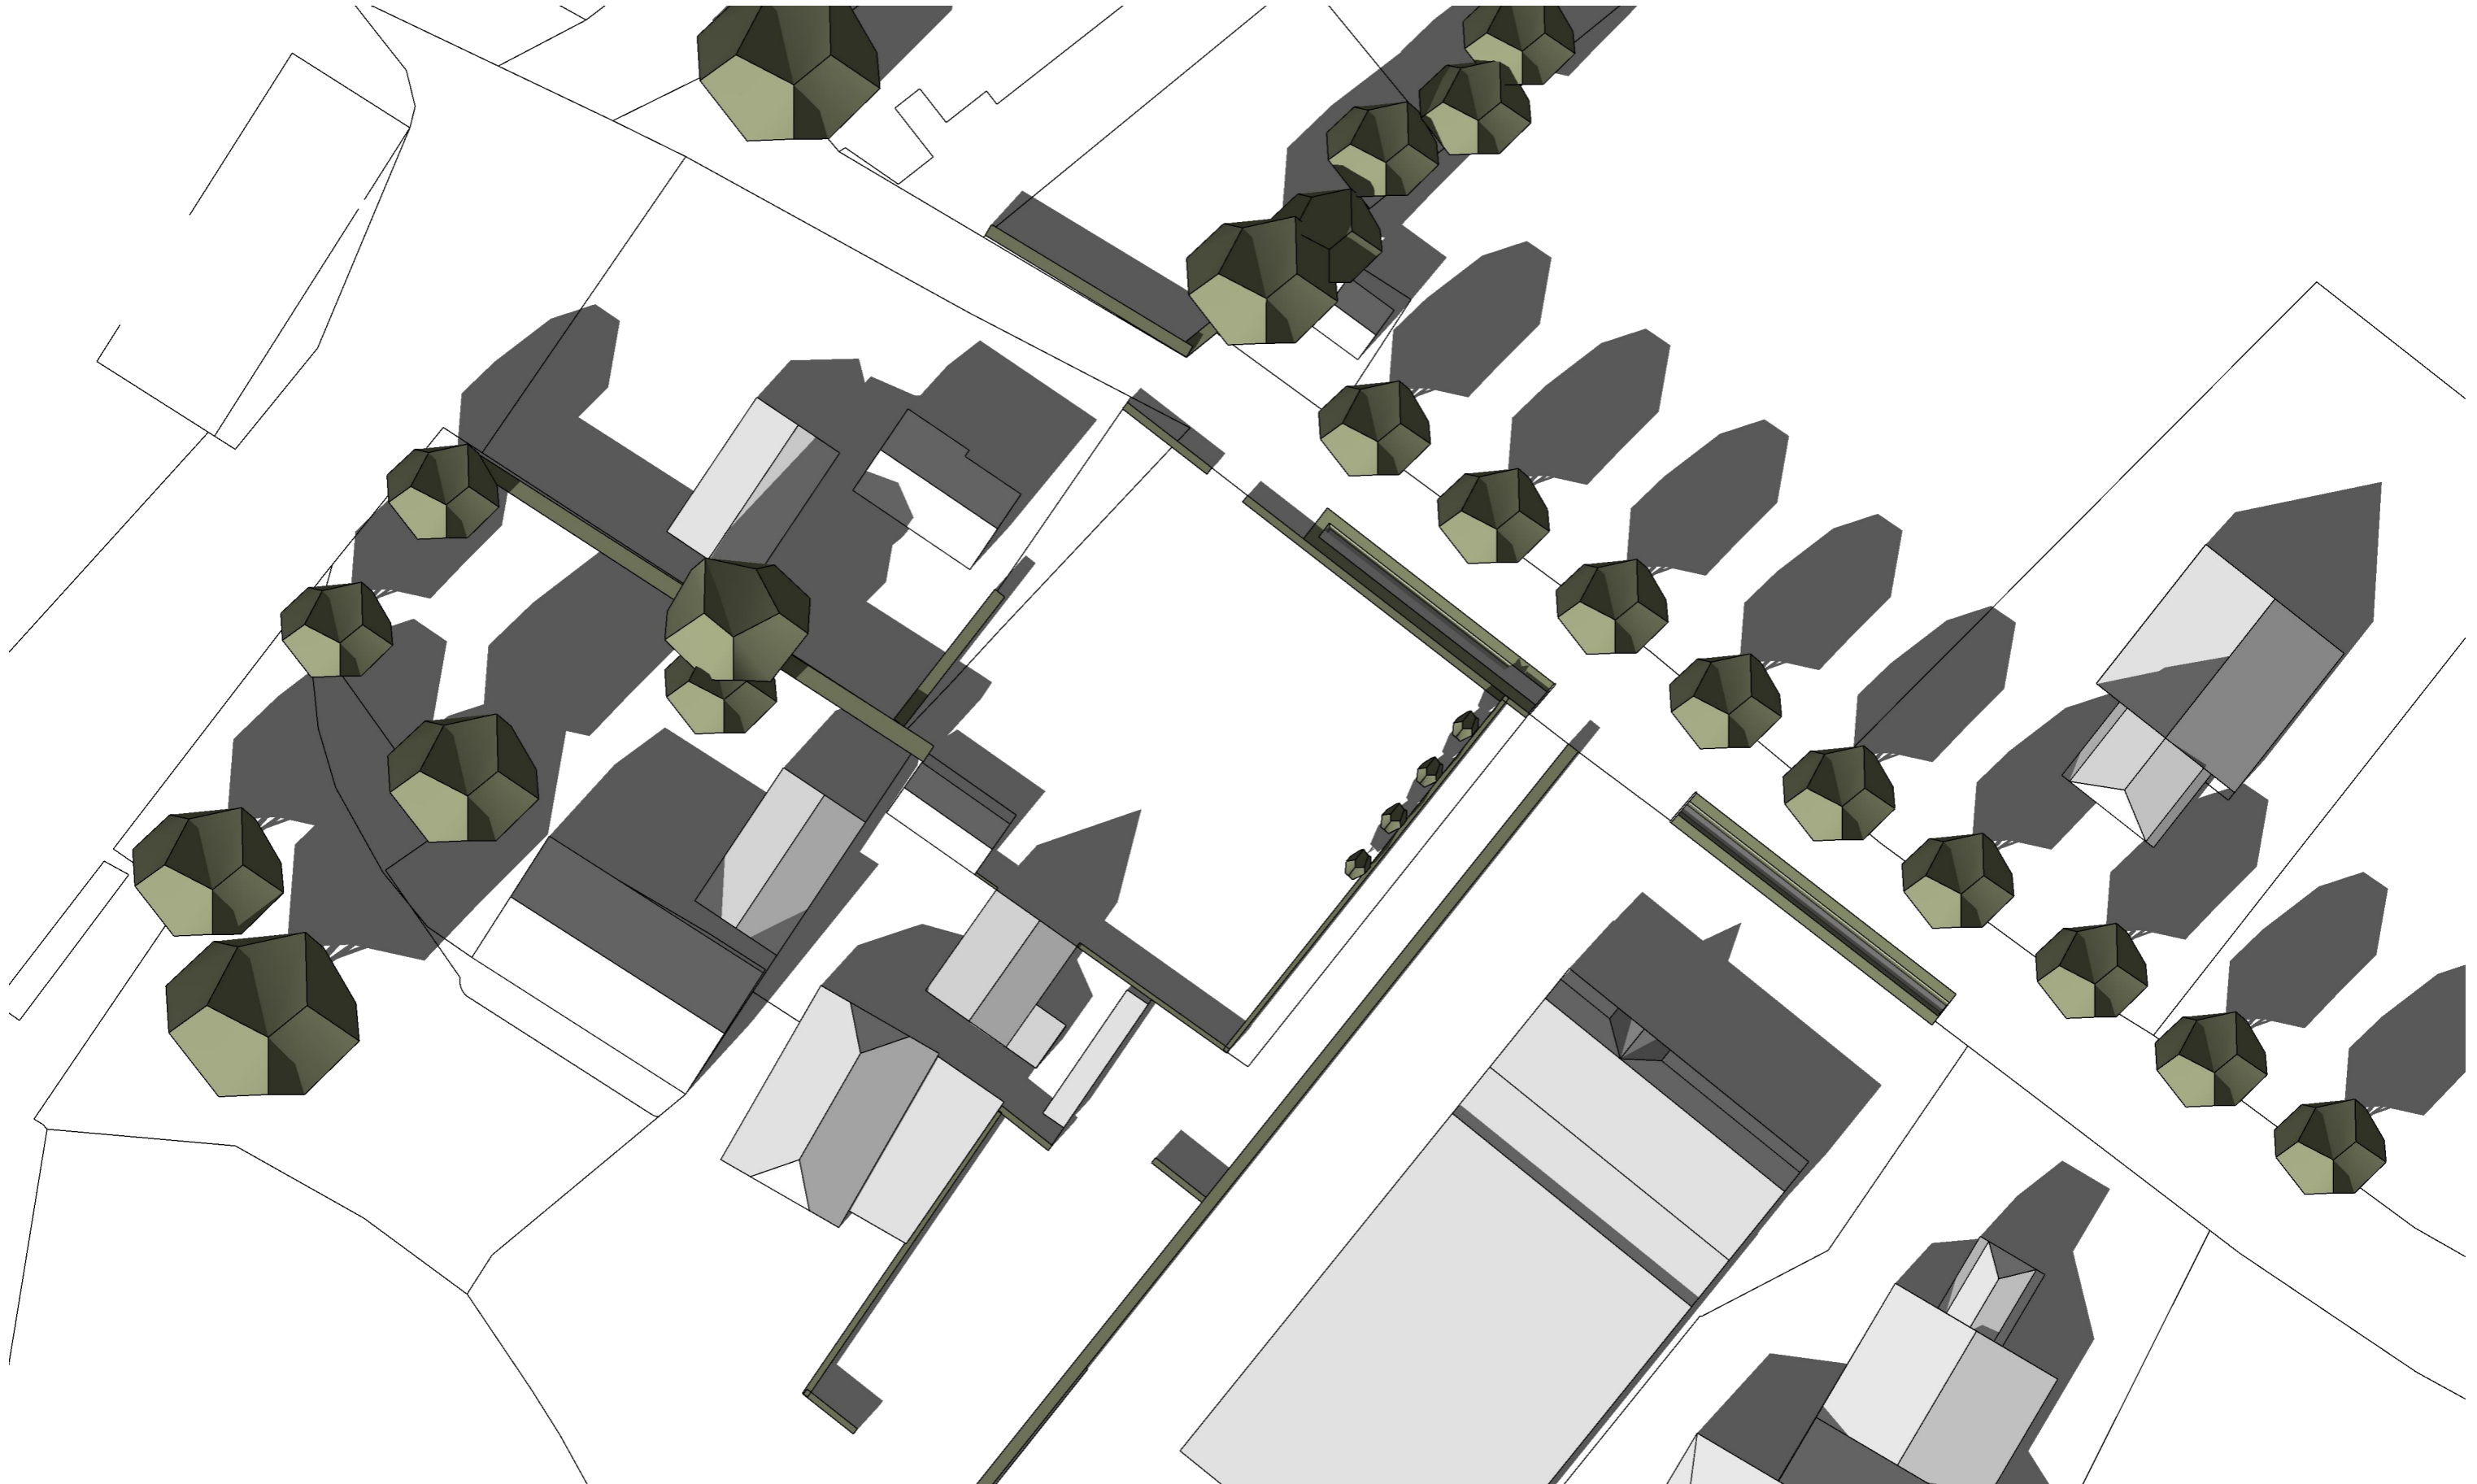

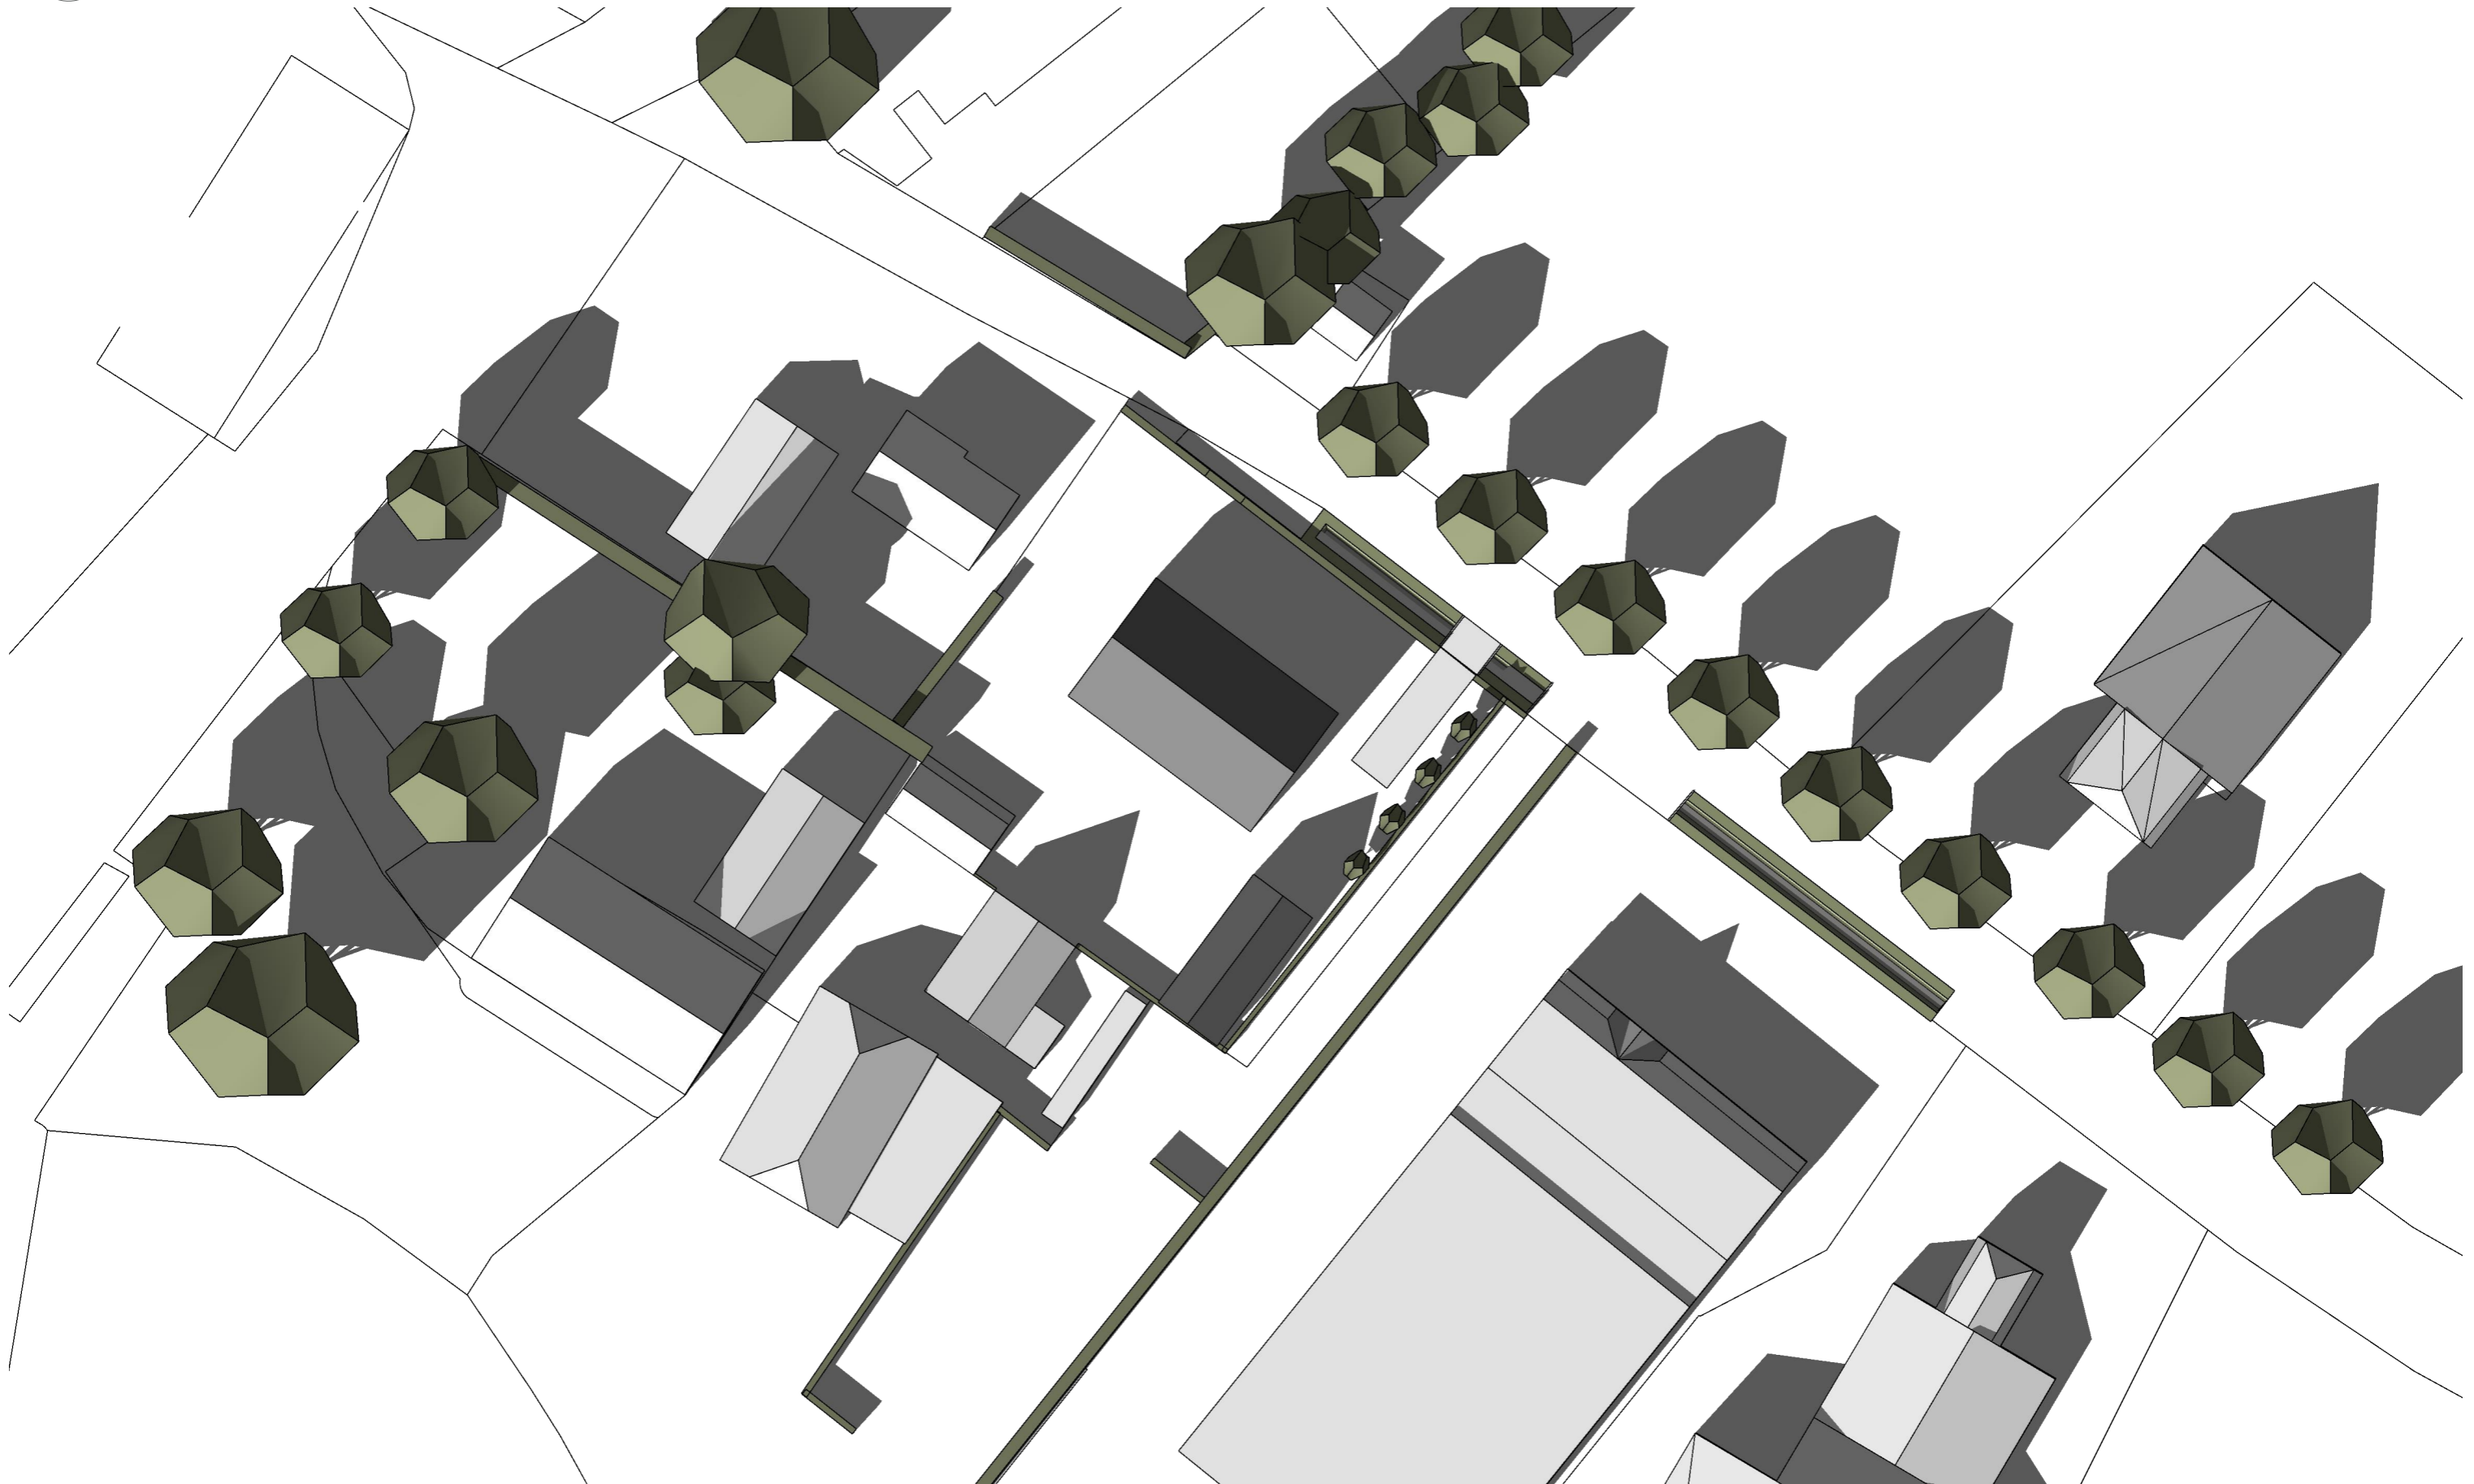


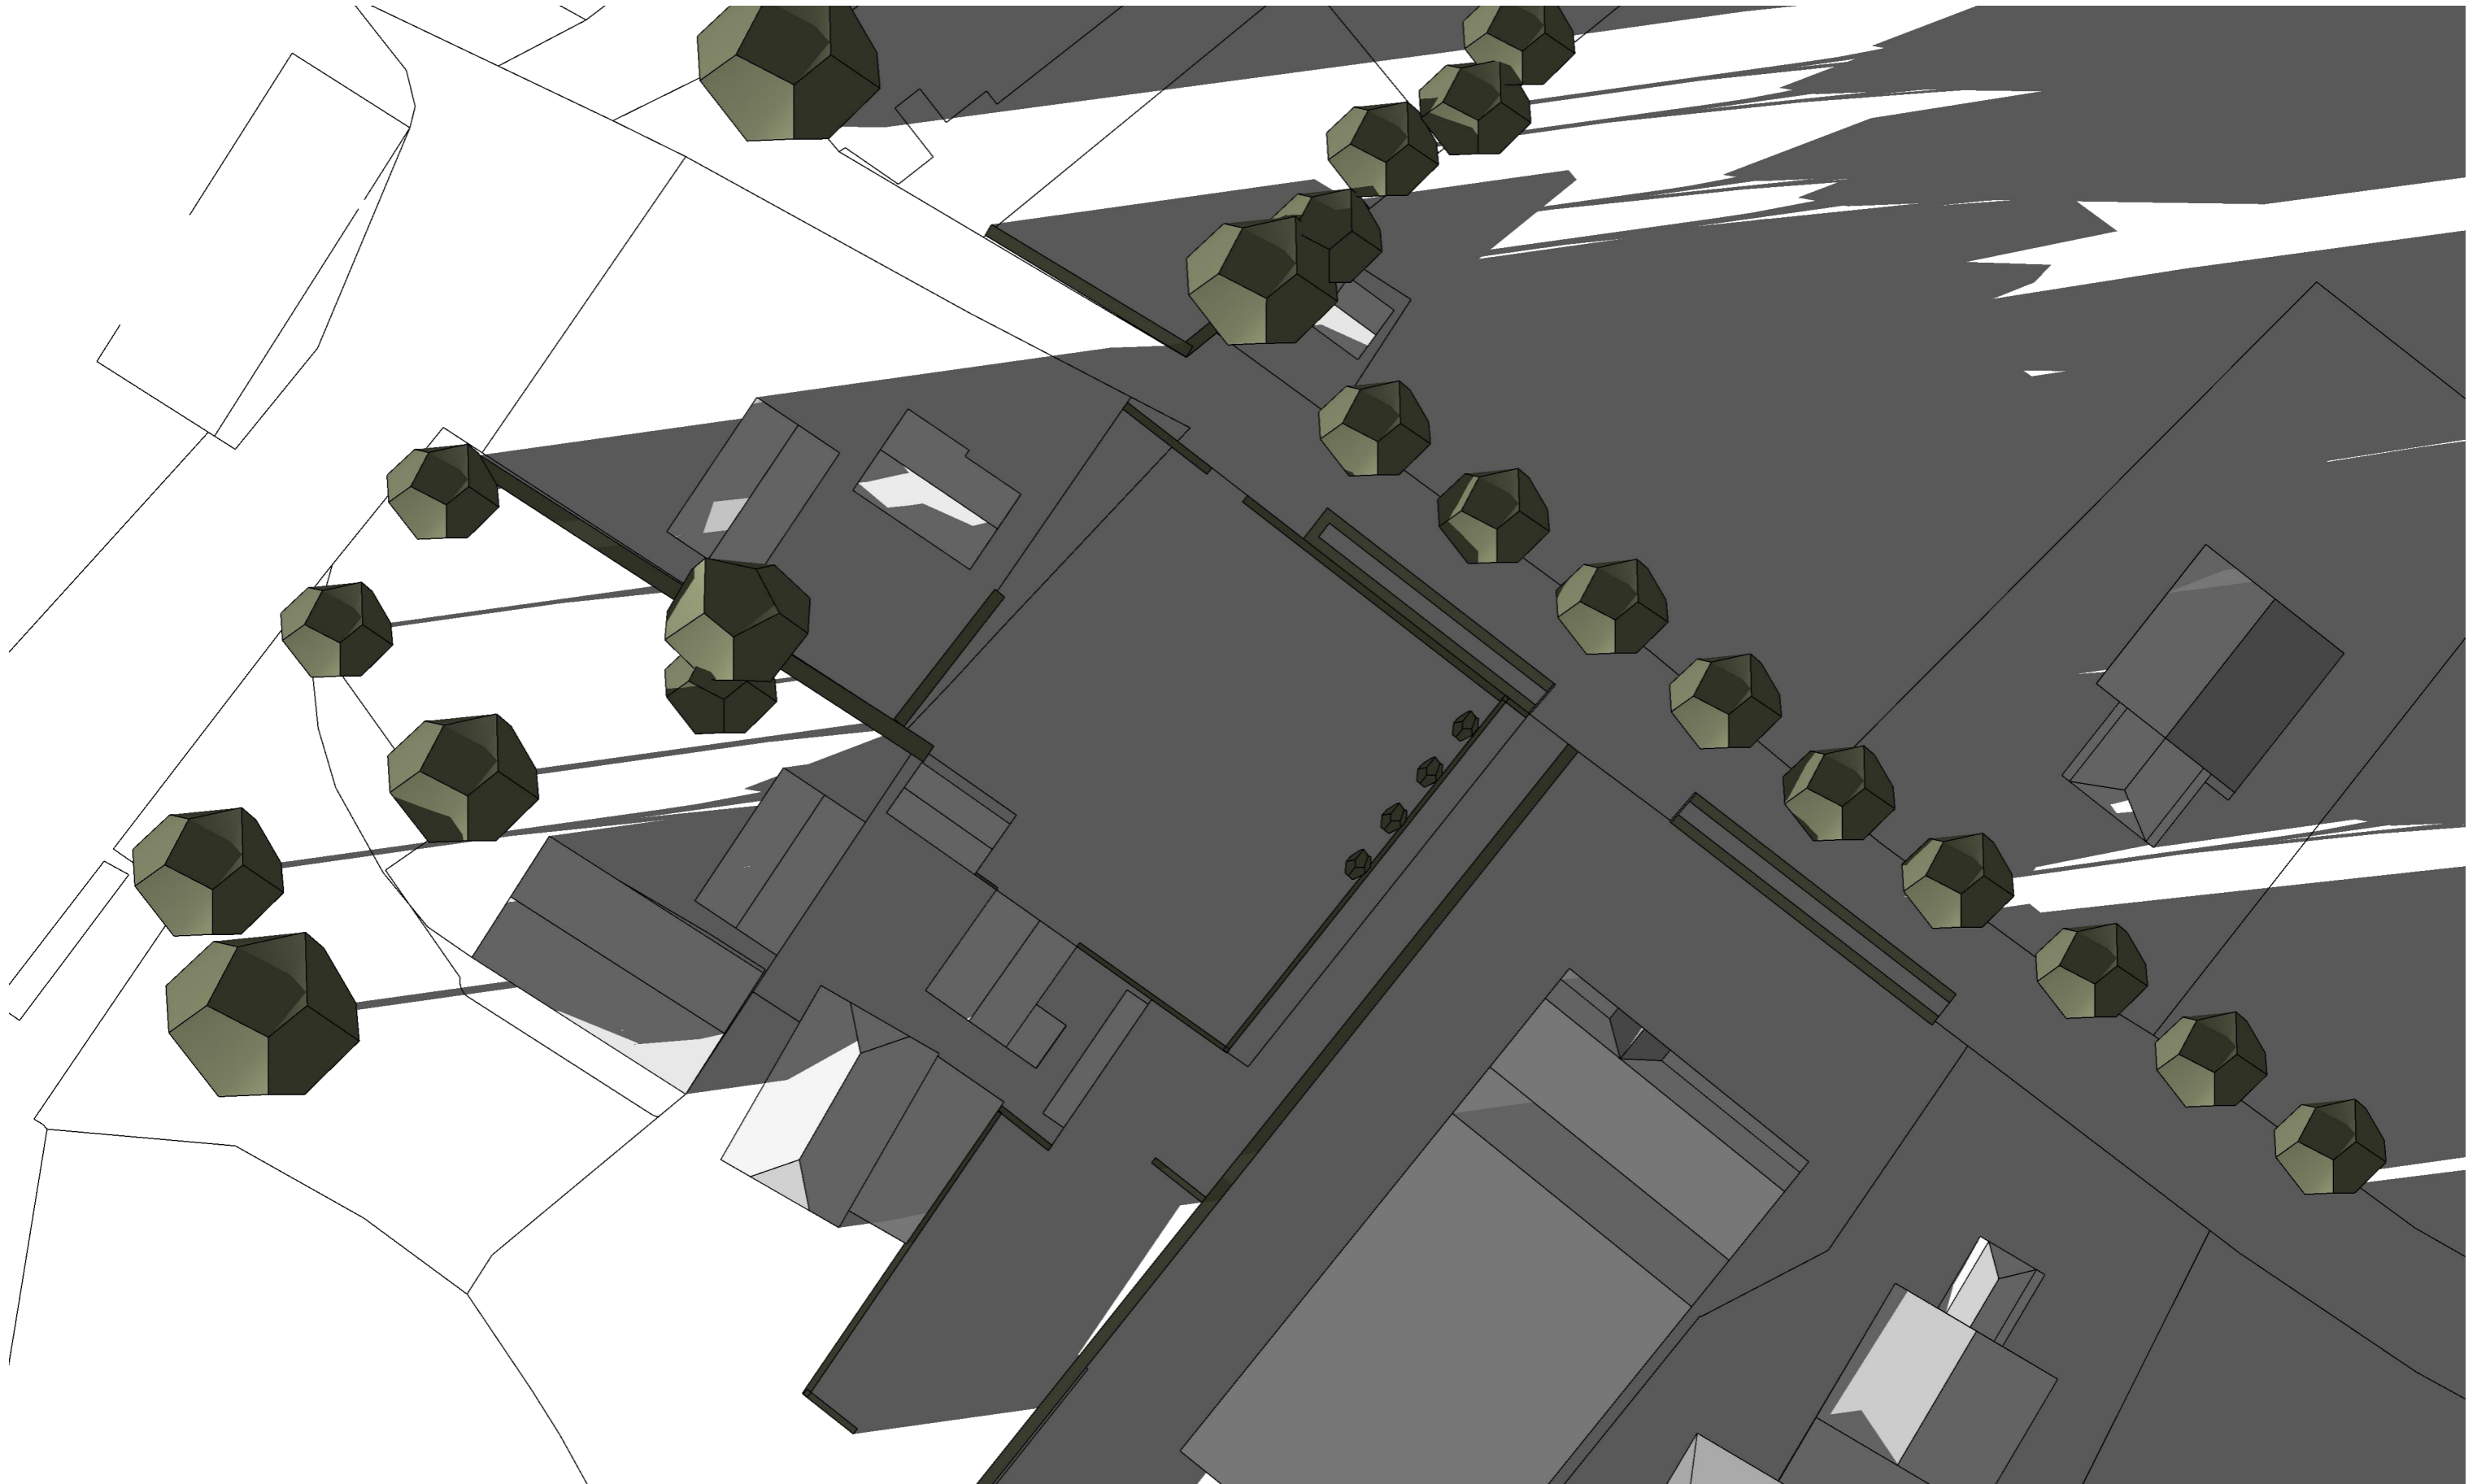


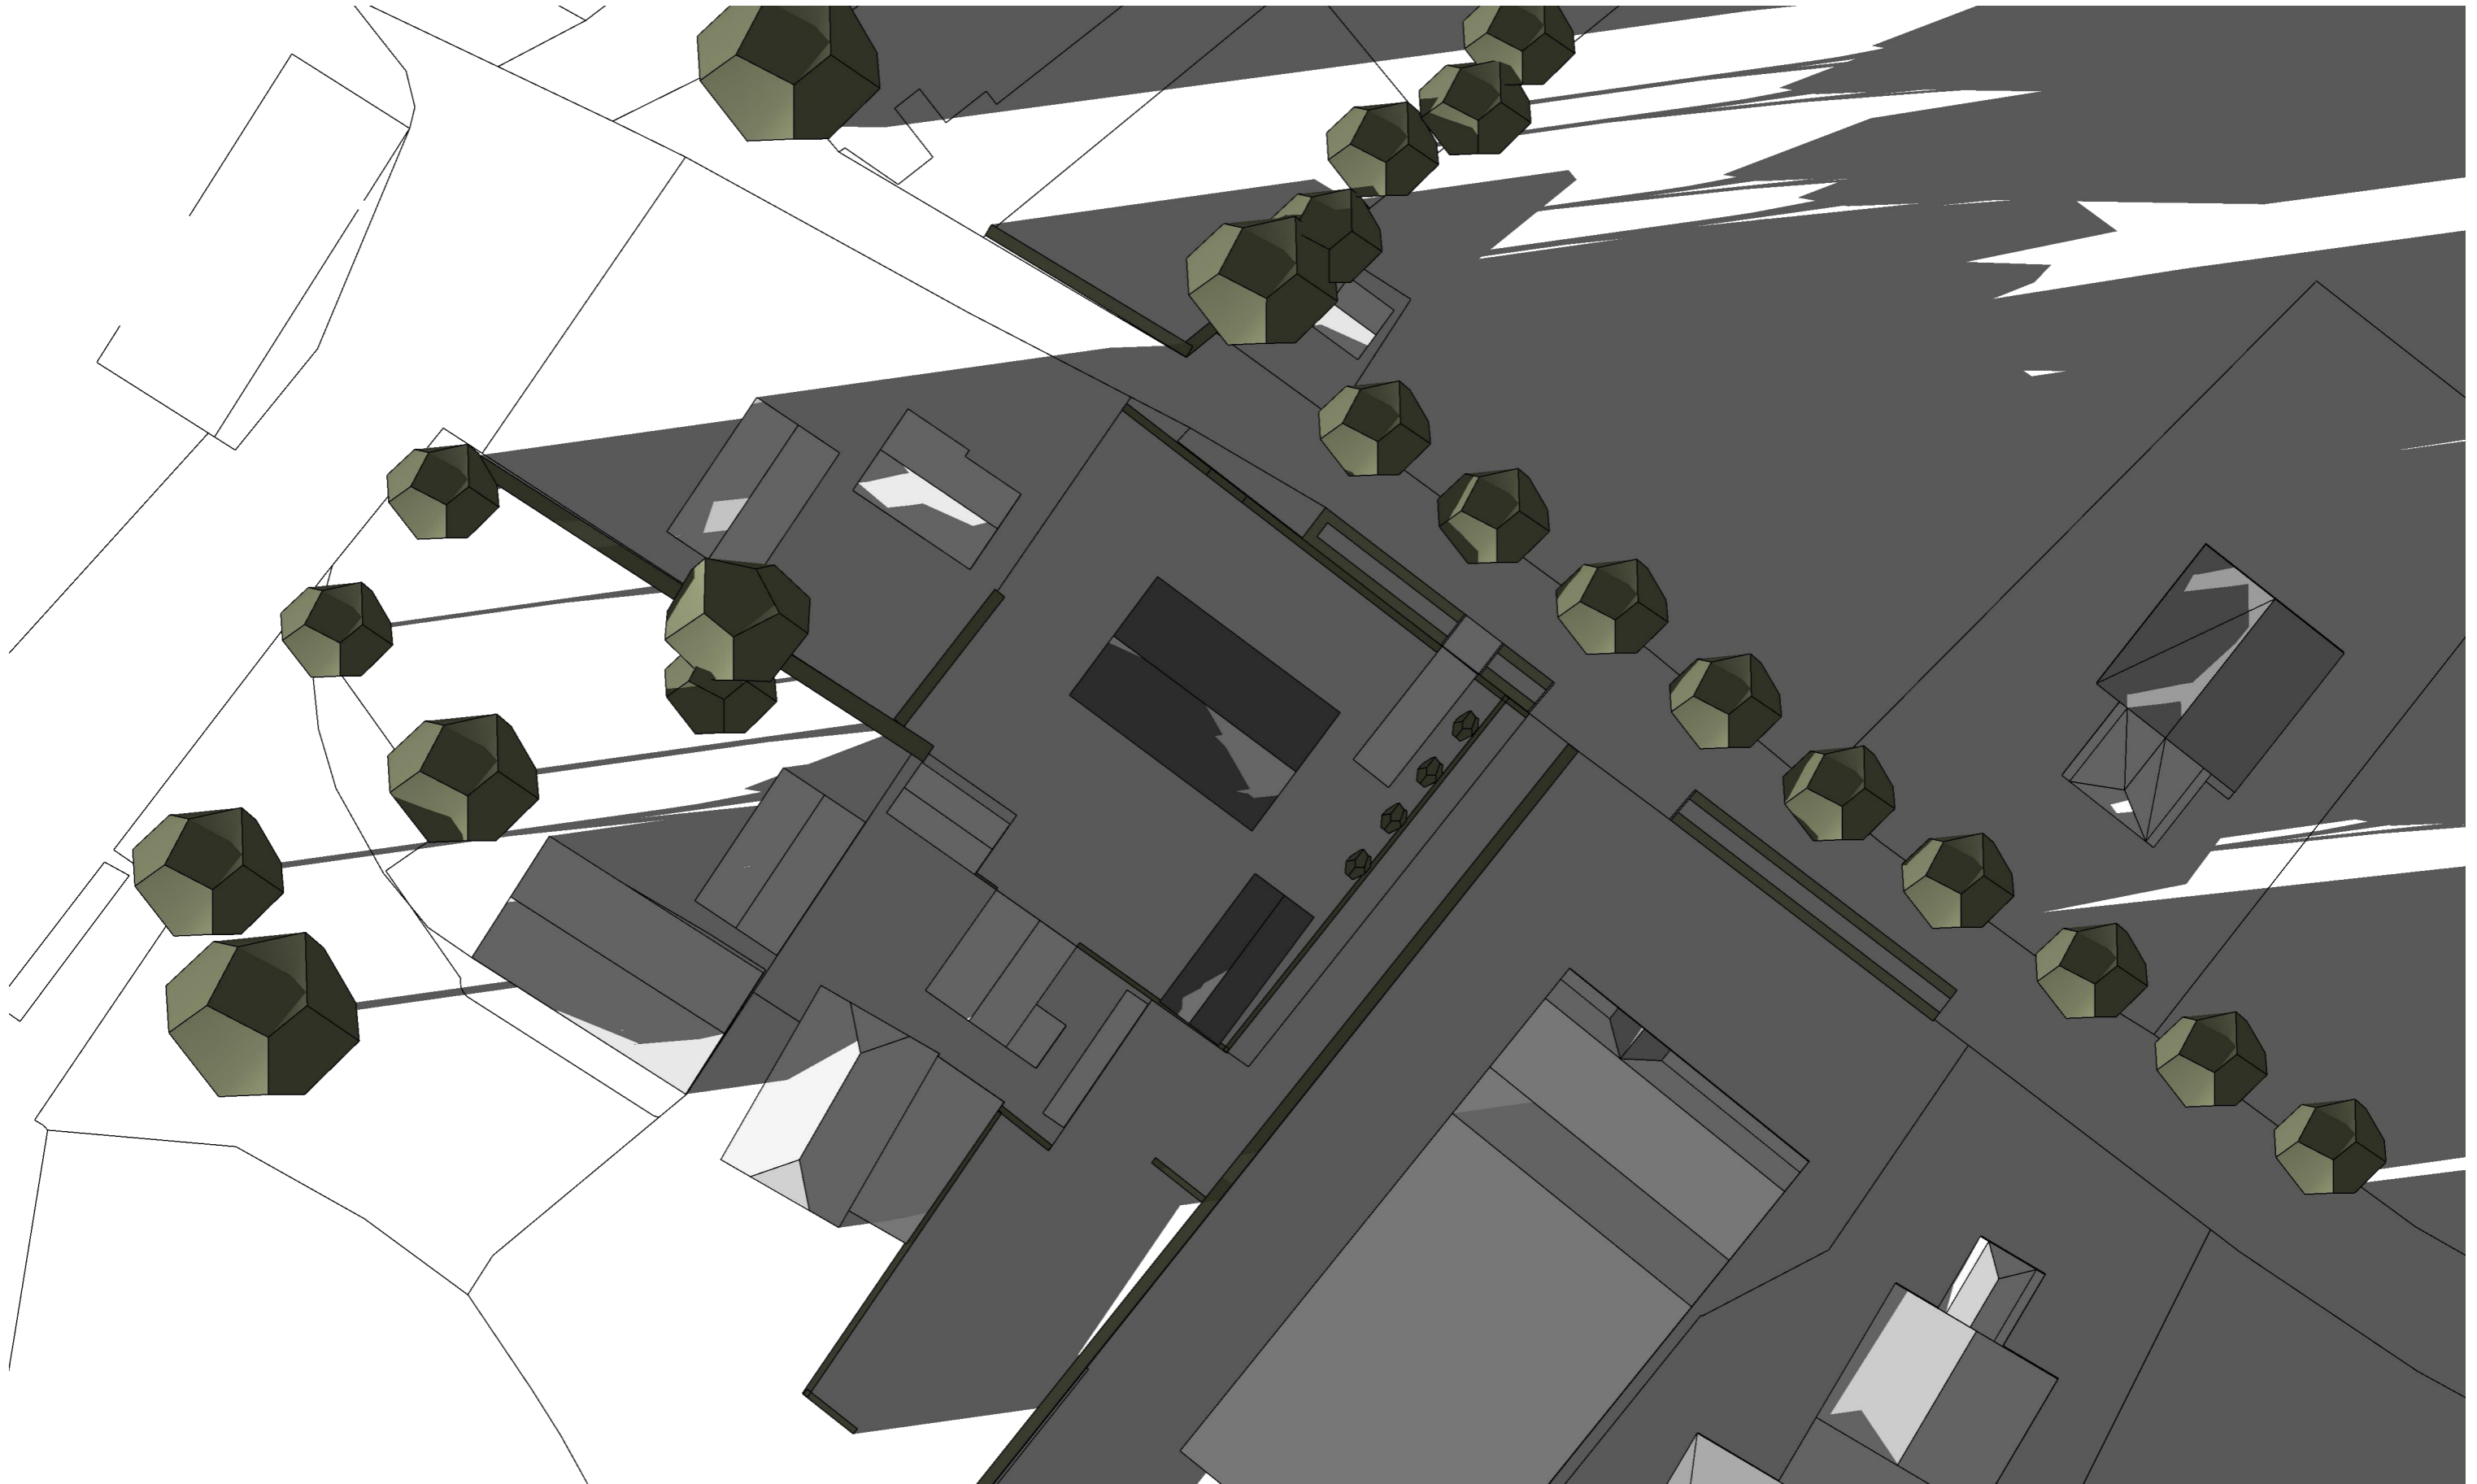





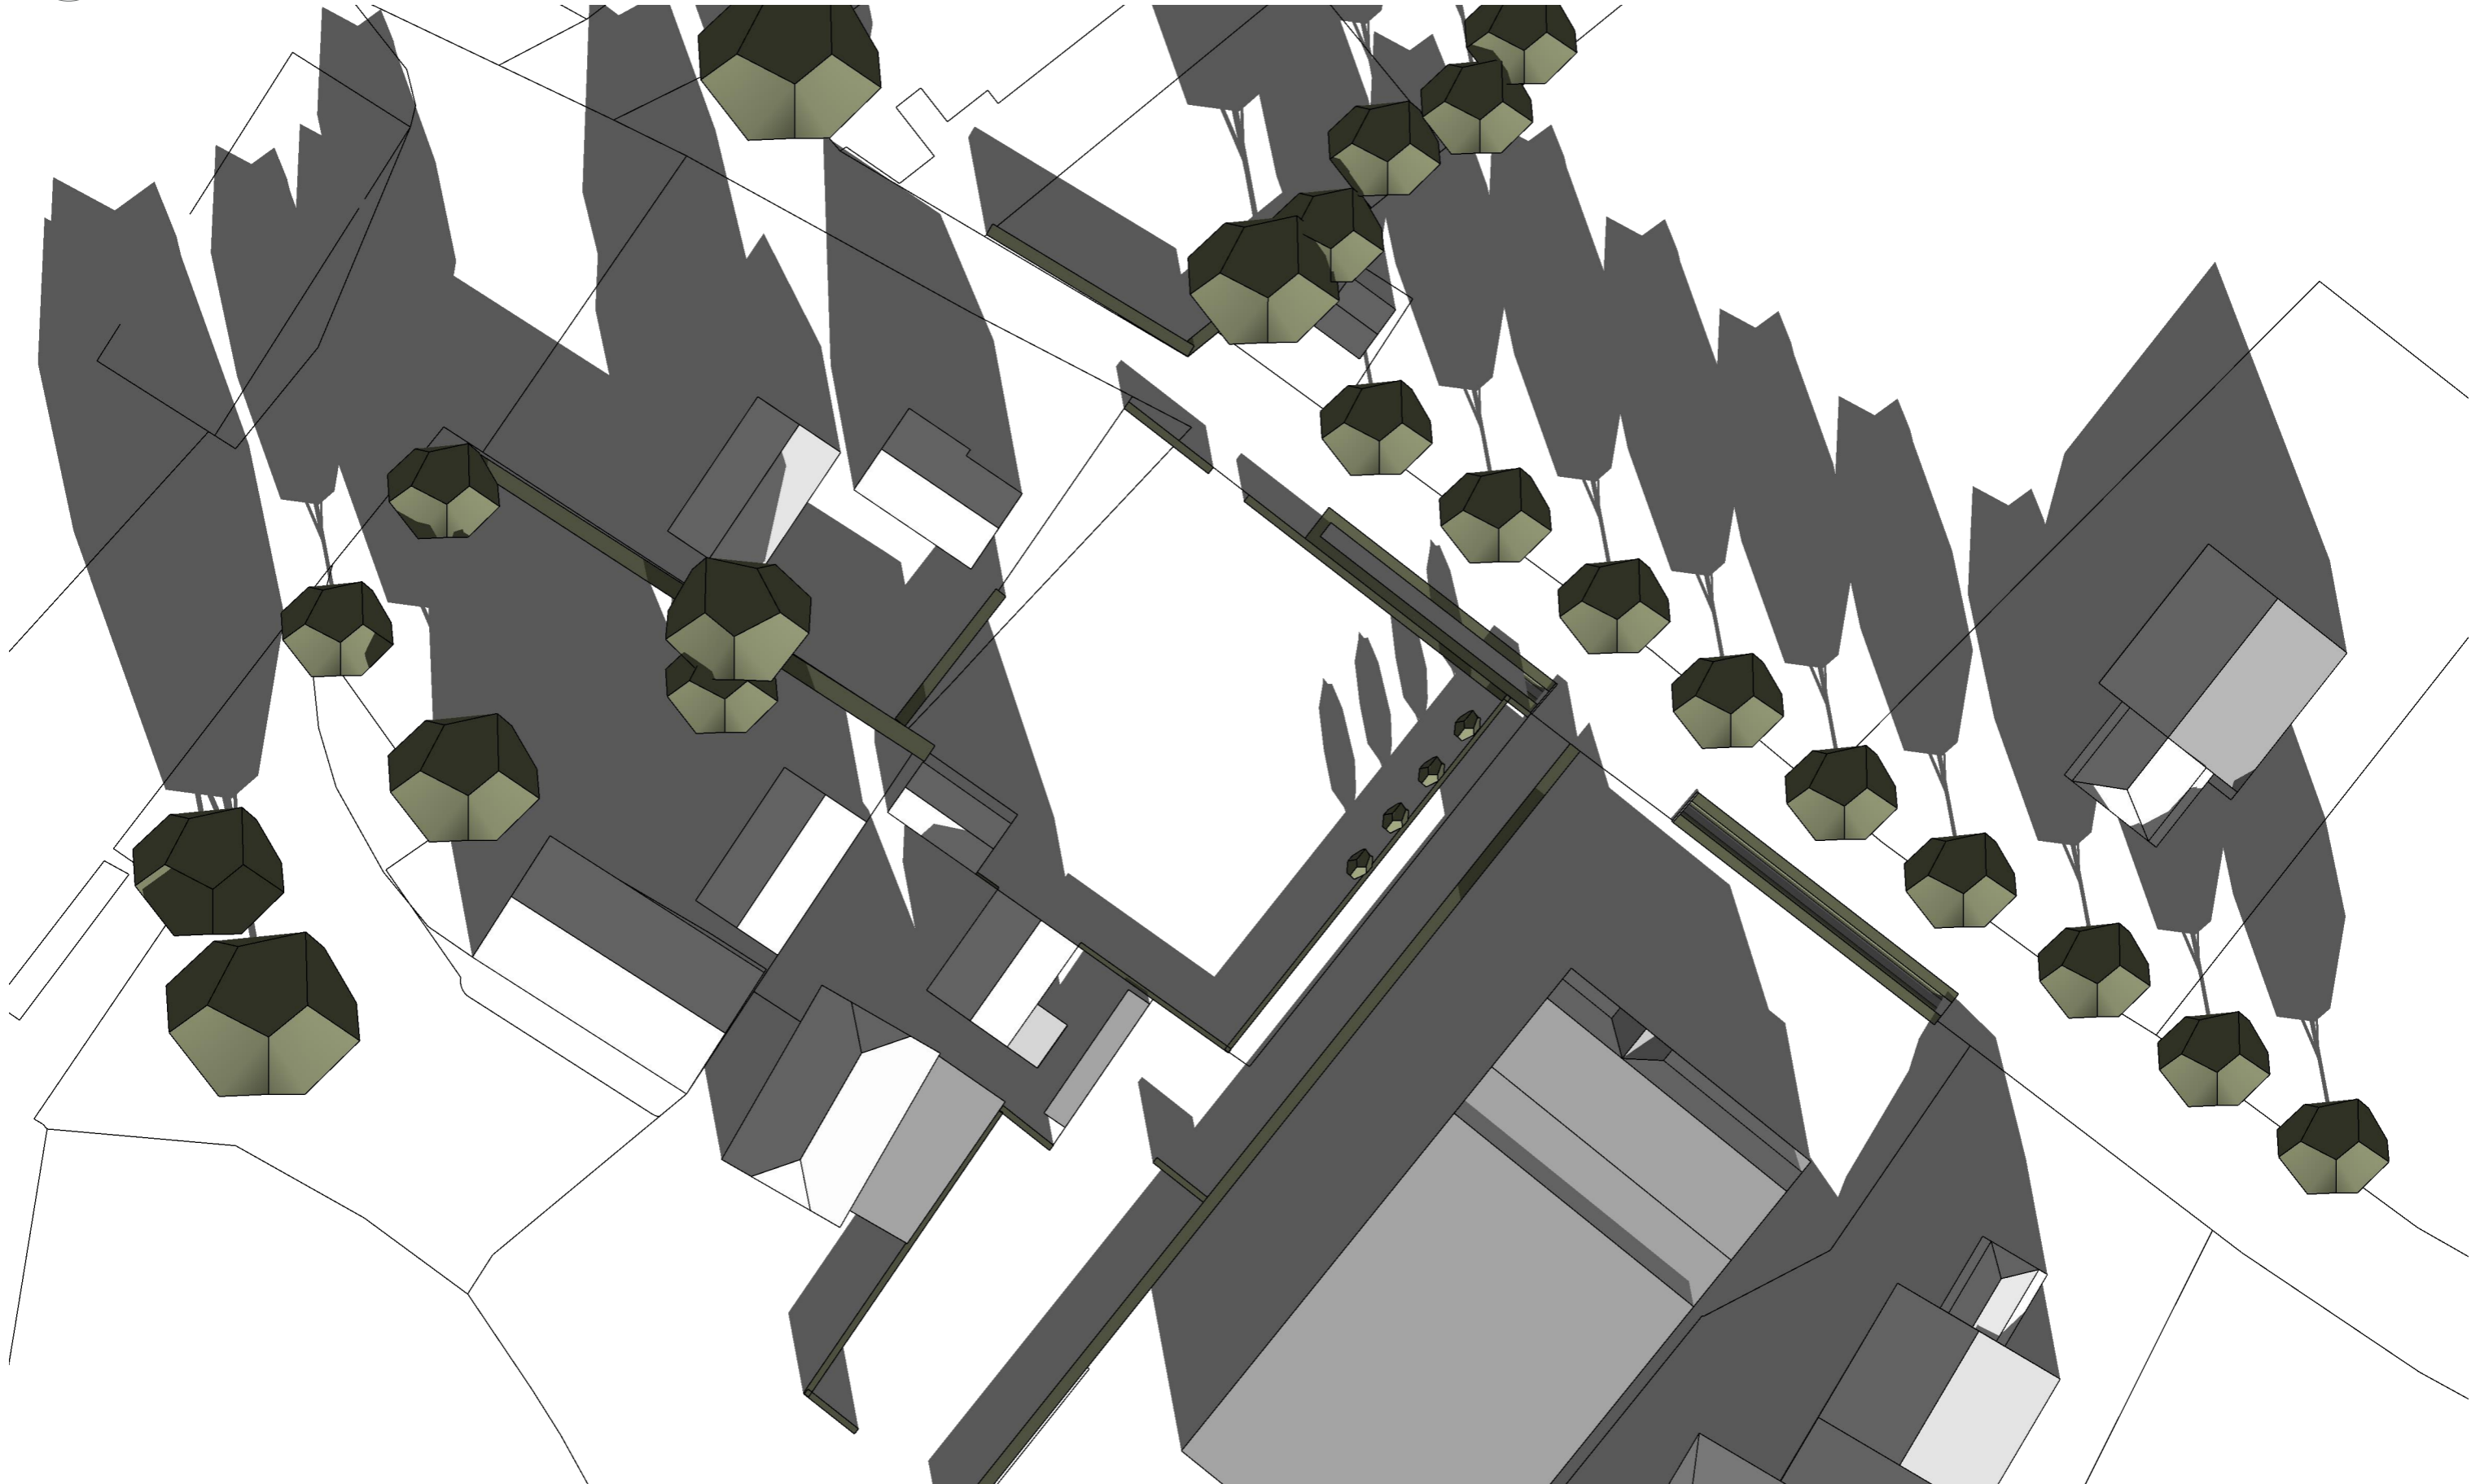


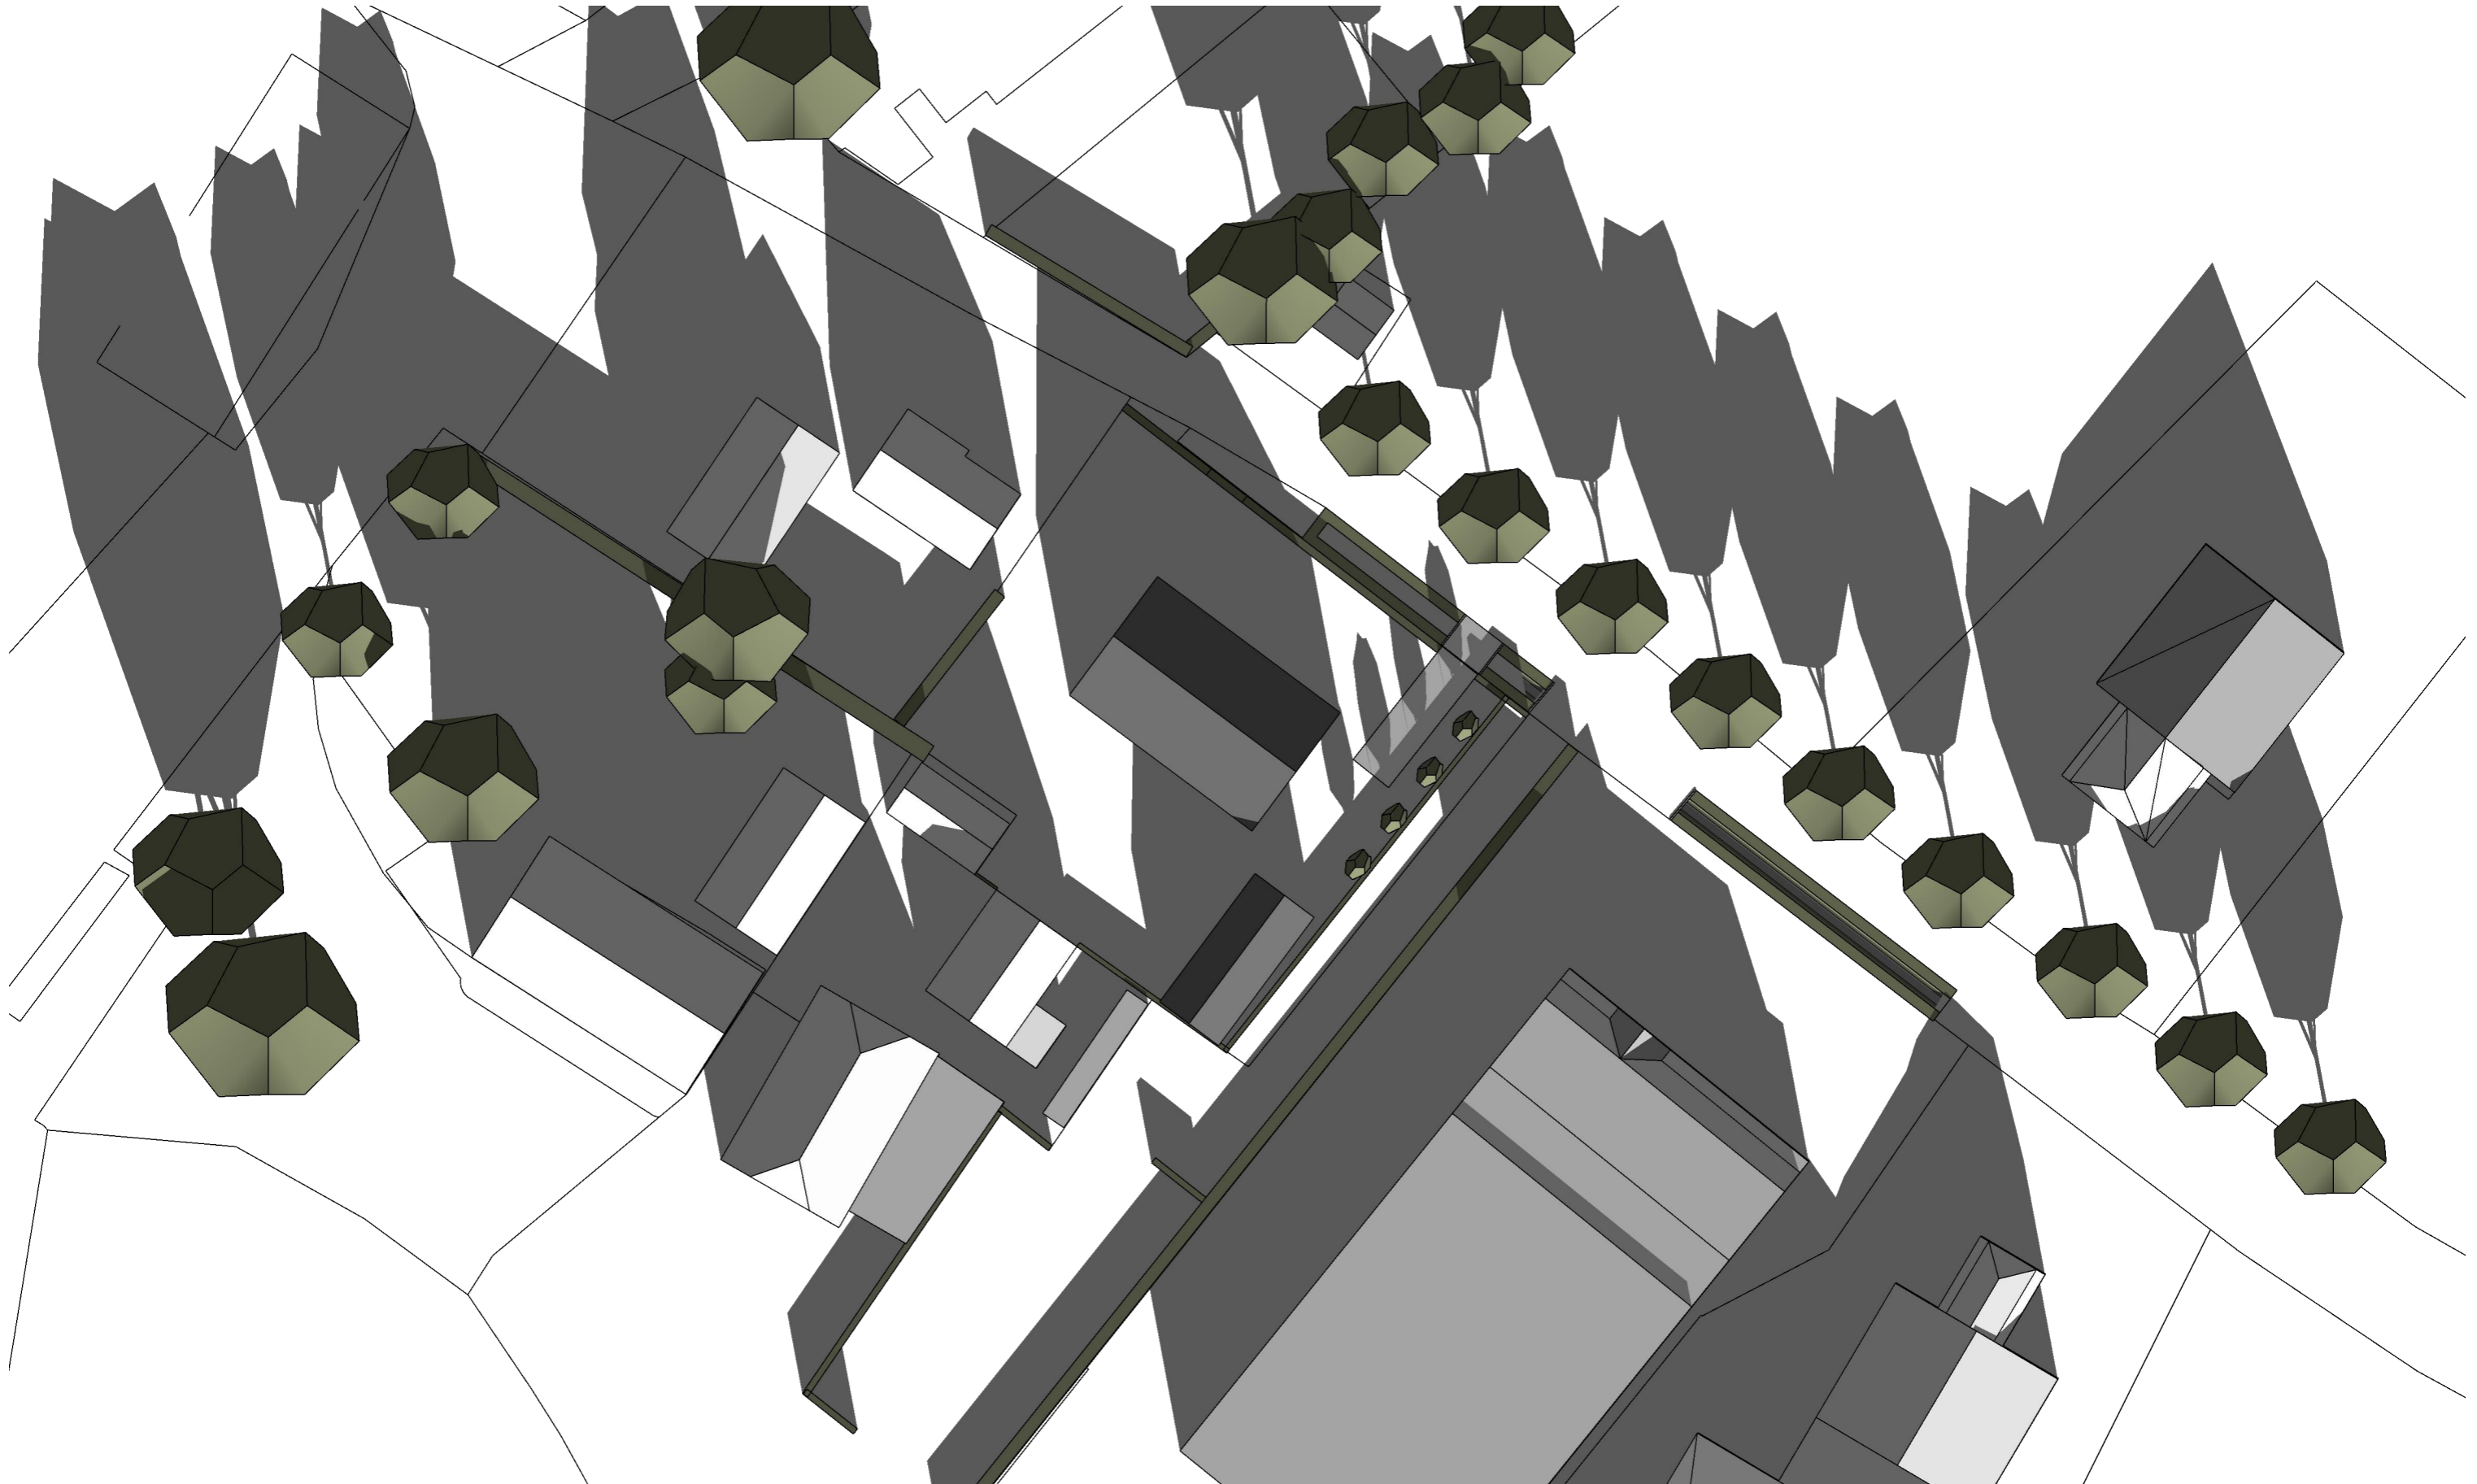



22 december 15:00

1 : 500

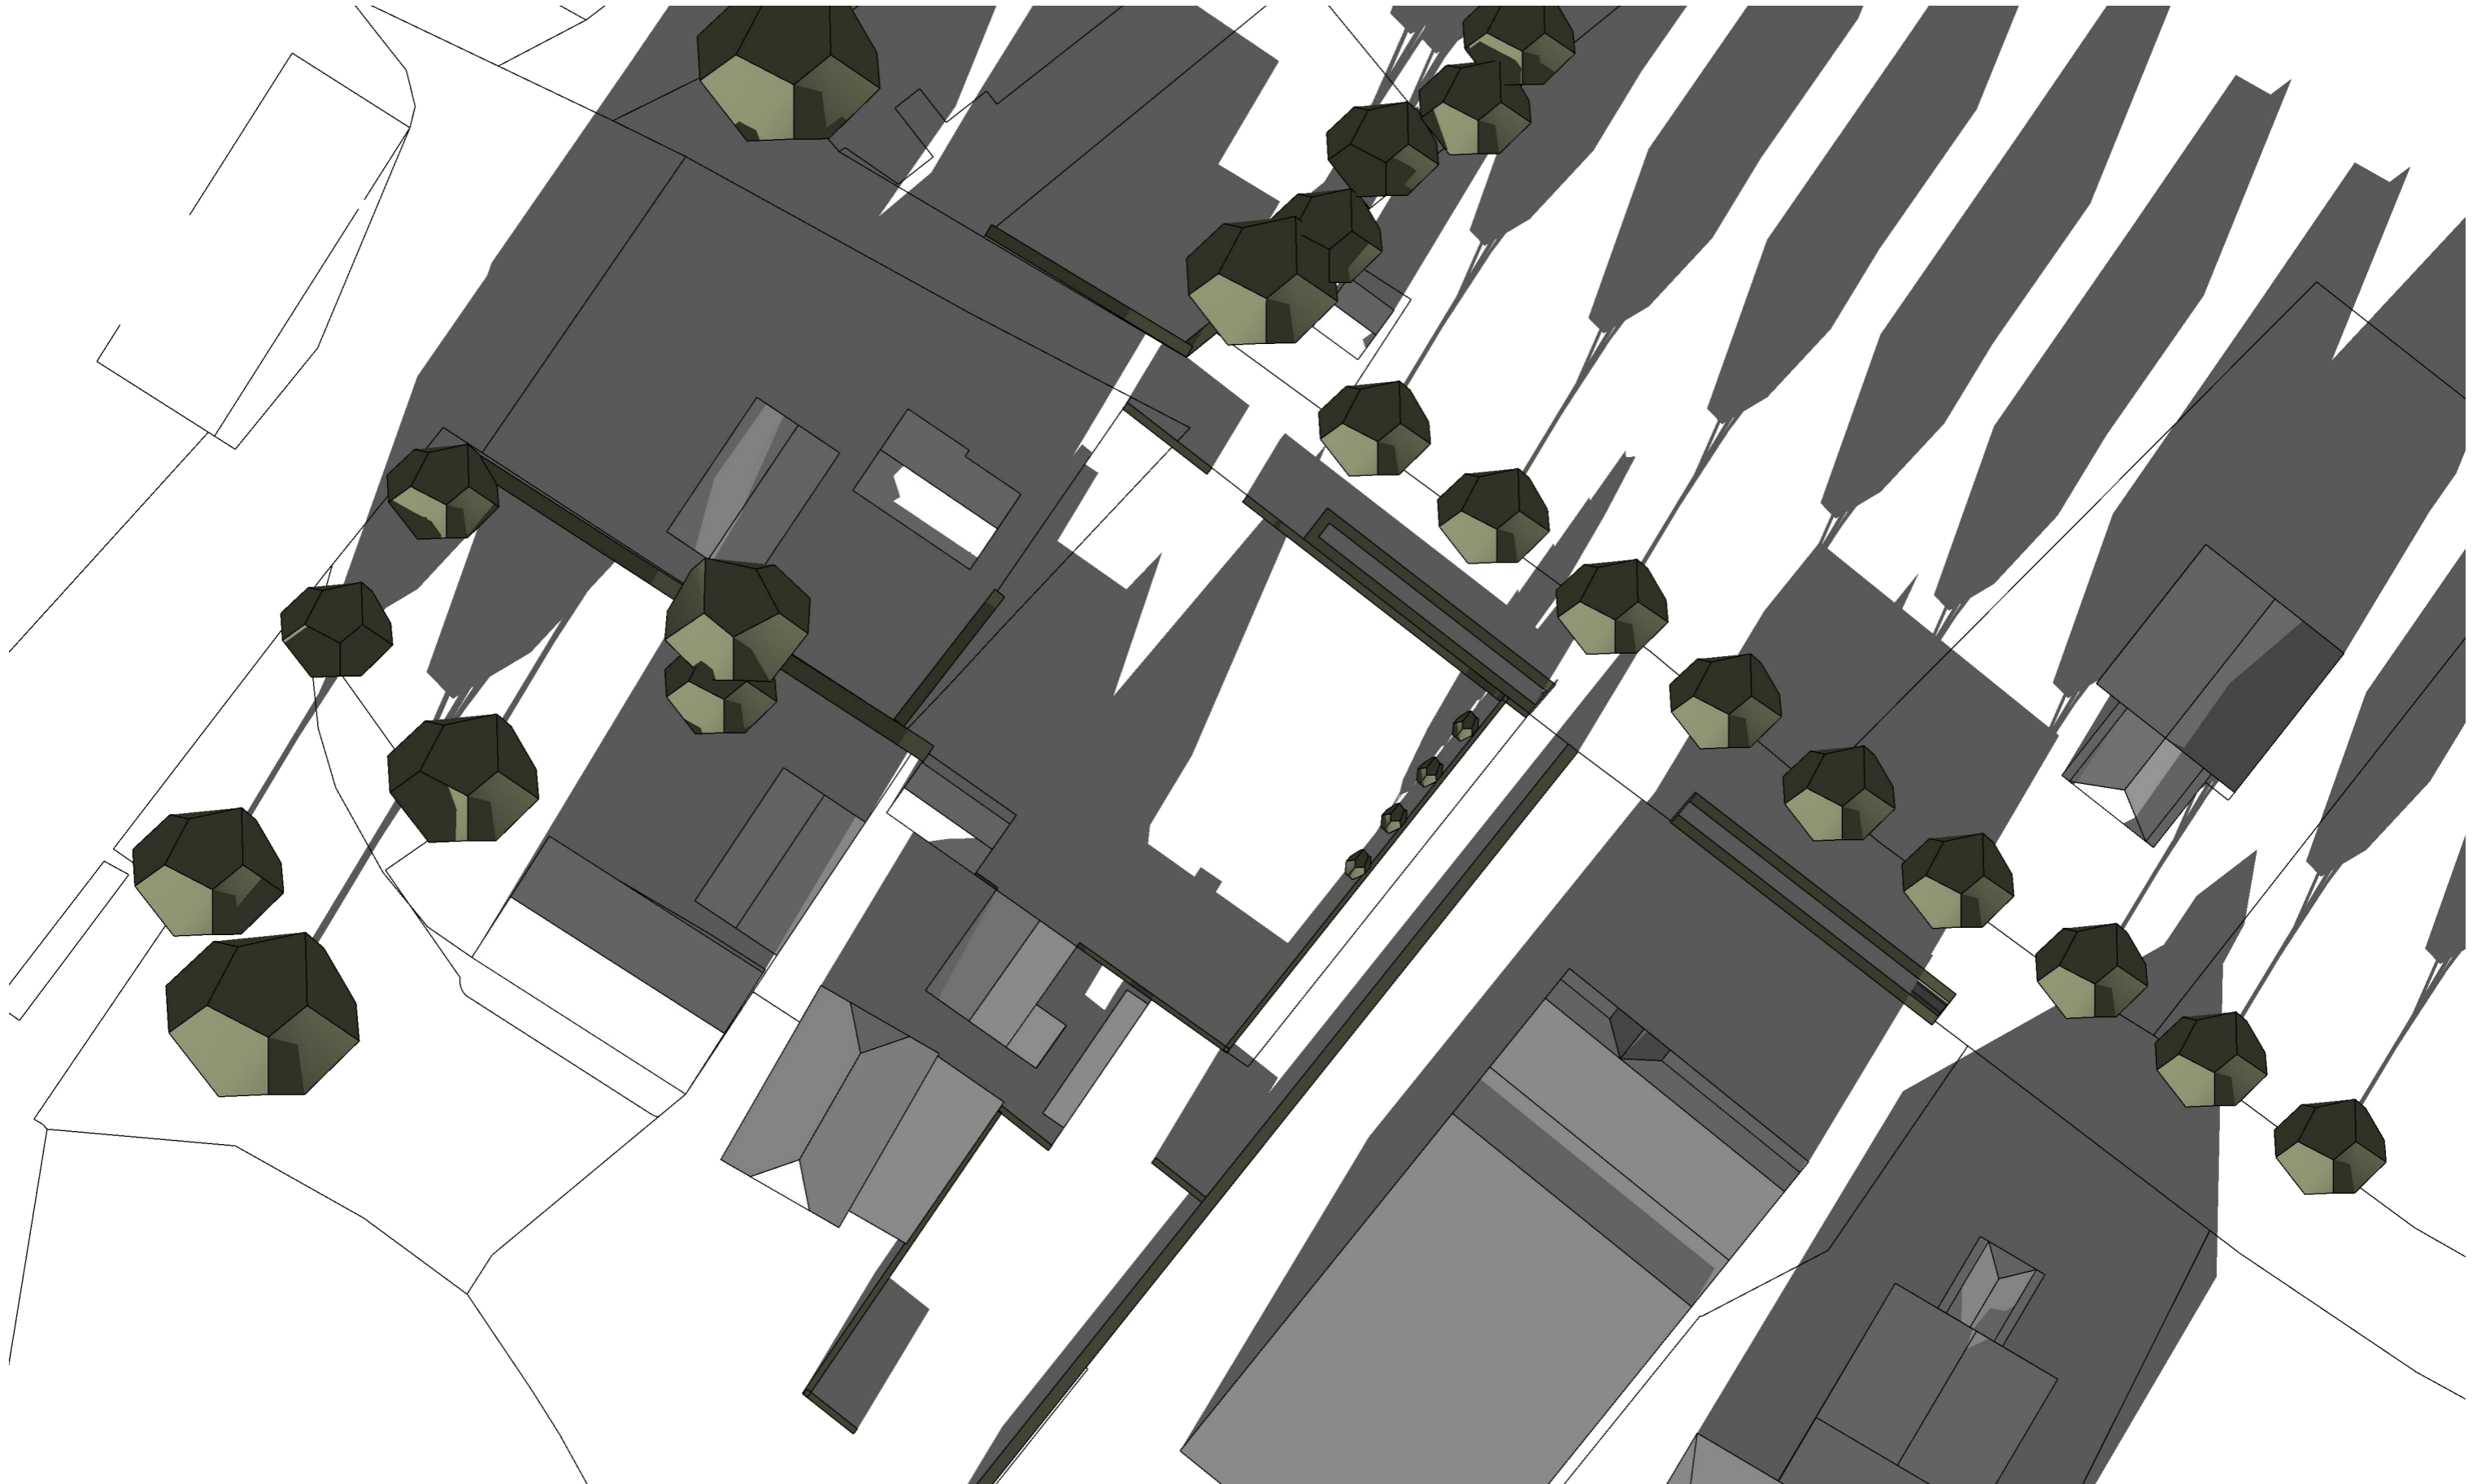



22 december 15:00

1 : 500

