



Frontview

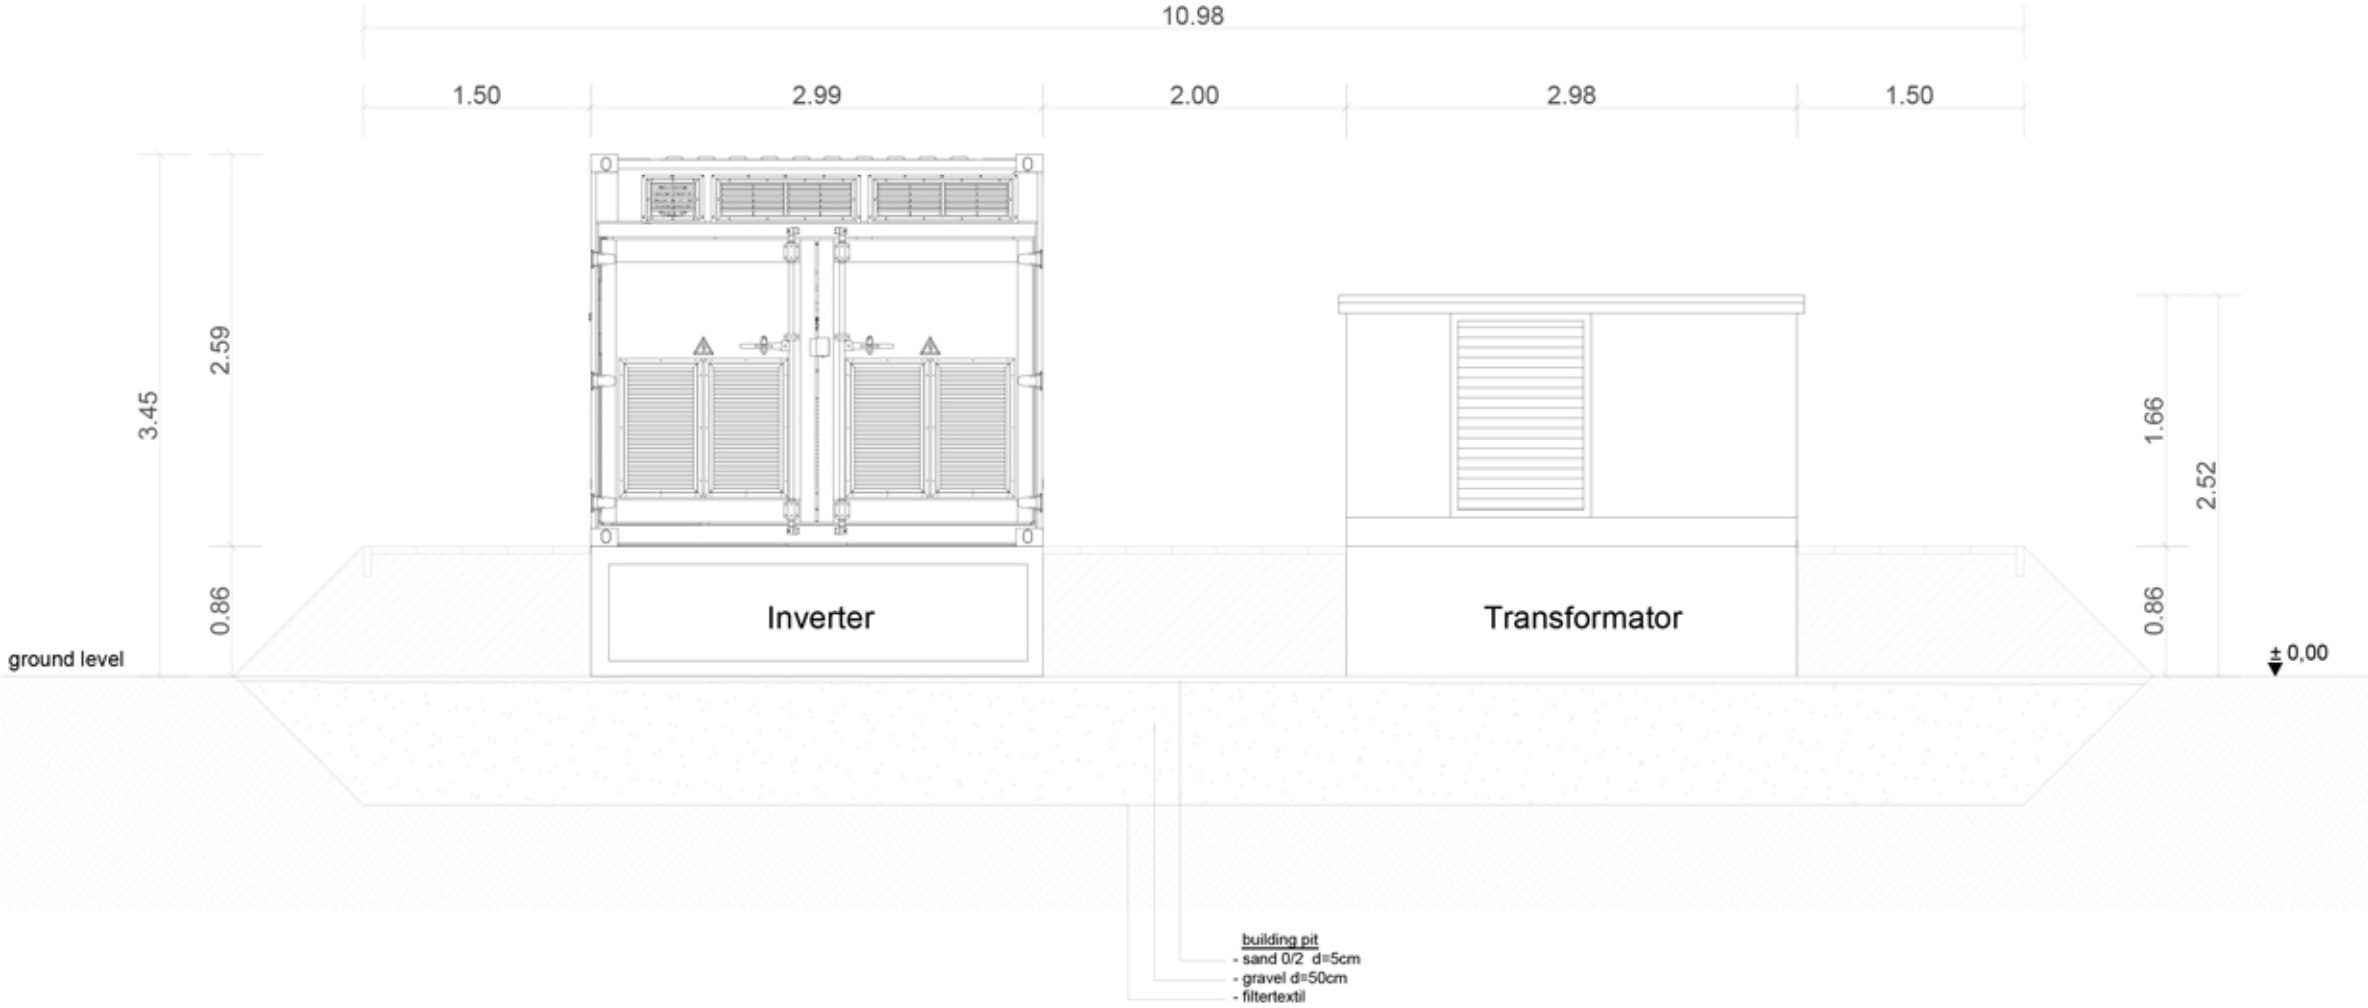

Topview

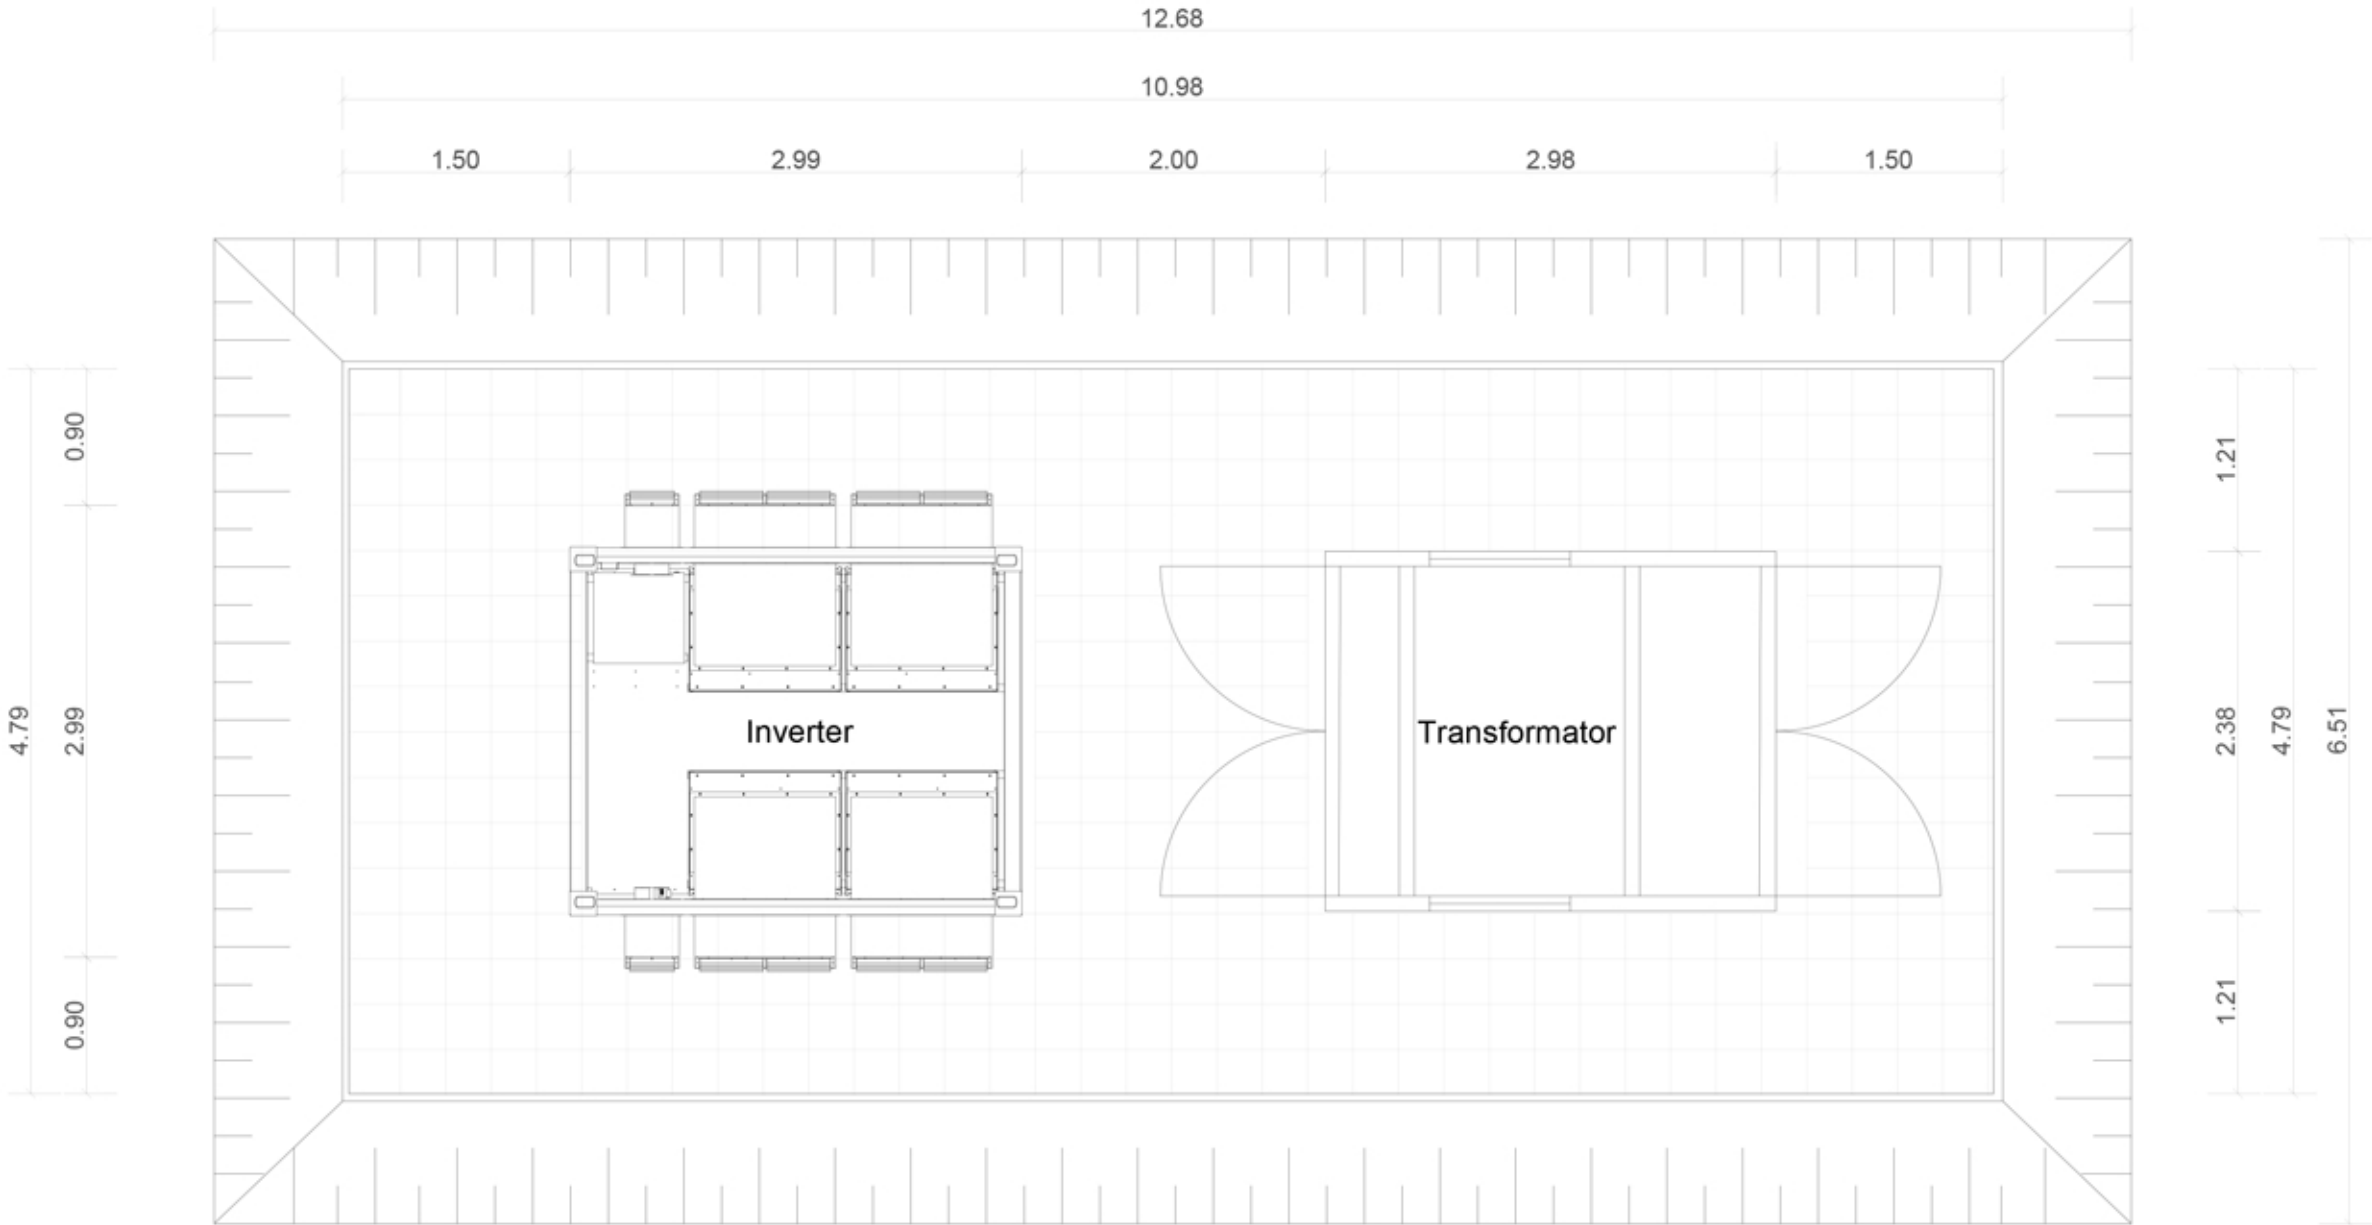

scale:

customer						date		name		drawing		Inverterstation	
TP solar-konzept B.V.						edit		20.04.2018		Ko		project	
Melbournestraat 9						draw		20.04.2018		Ko		PV power plant	
NL 1175 RM Lijnden						check						Lungendonk	
index	revision	date	name	 engineers for renewables e4r - engineers for renewables GmbH Poststr. 11-12 10178 Berlin T +49 (0) 30 4372 5105 M contact@e-4-r.de all rights reserved		planning state		detail design					
						drawing		Inverterstation					
						version		scale					
								1:50					
						page 1/1				format		A2	

Weitergabe und Vervielfältigung nur mit Erlaubnis der e4r – engineers for renewables GmbH [UrhG §2 (7); §16]