


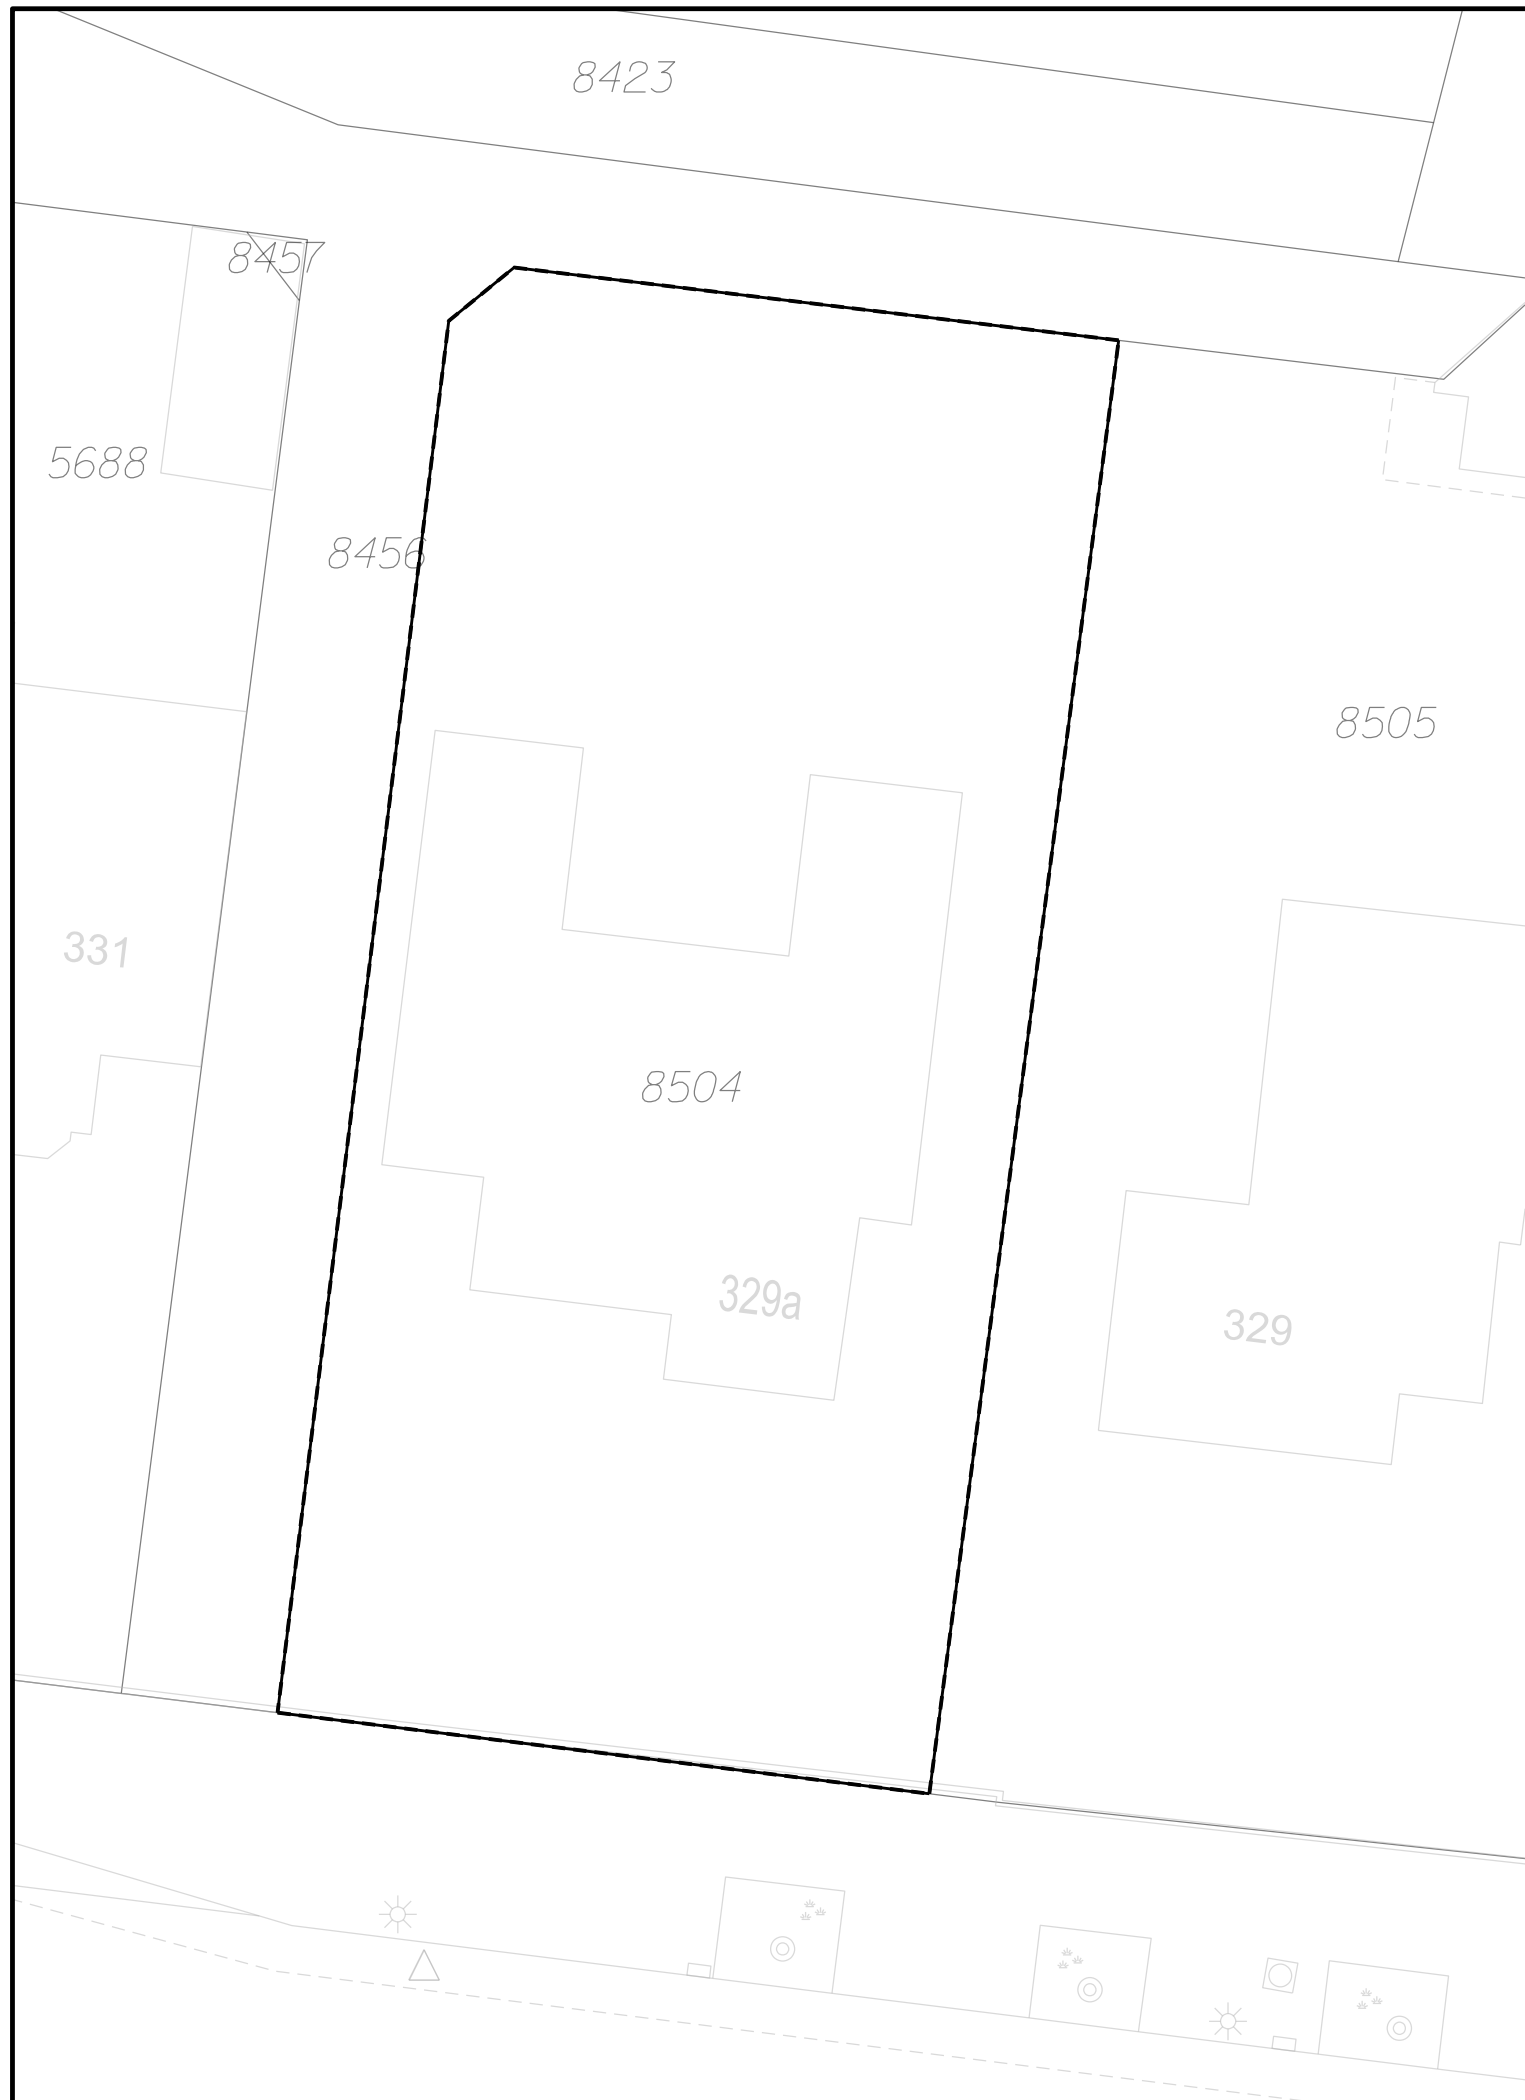

Omgevingsvergunning Bredaseweg 329a



Omgevingsvergunning

 GEMEENTE TILBURG		Omgevingsvergunning Bredaseweg 329a				
		bestandsnaam: NL.IMRO.0855.OGV2022005-e001.dgn				
projectwise-nr: 724802		Postadres Postbus 90155 5000 LH Tilburg				
datum: 7 juni 2022						
schaal:	1:500	bsp-code:	OGV2022005	tek. nr:	1	
formaat:	A3	tel. nr:	14013	model:	e001	
getekend:	HB					