
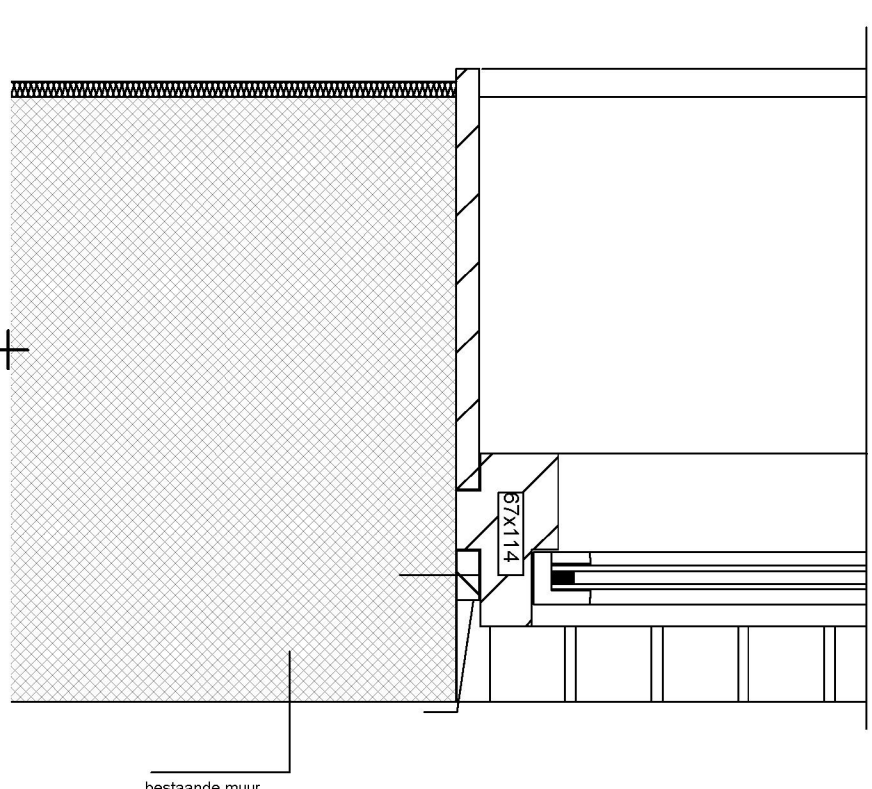
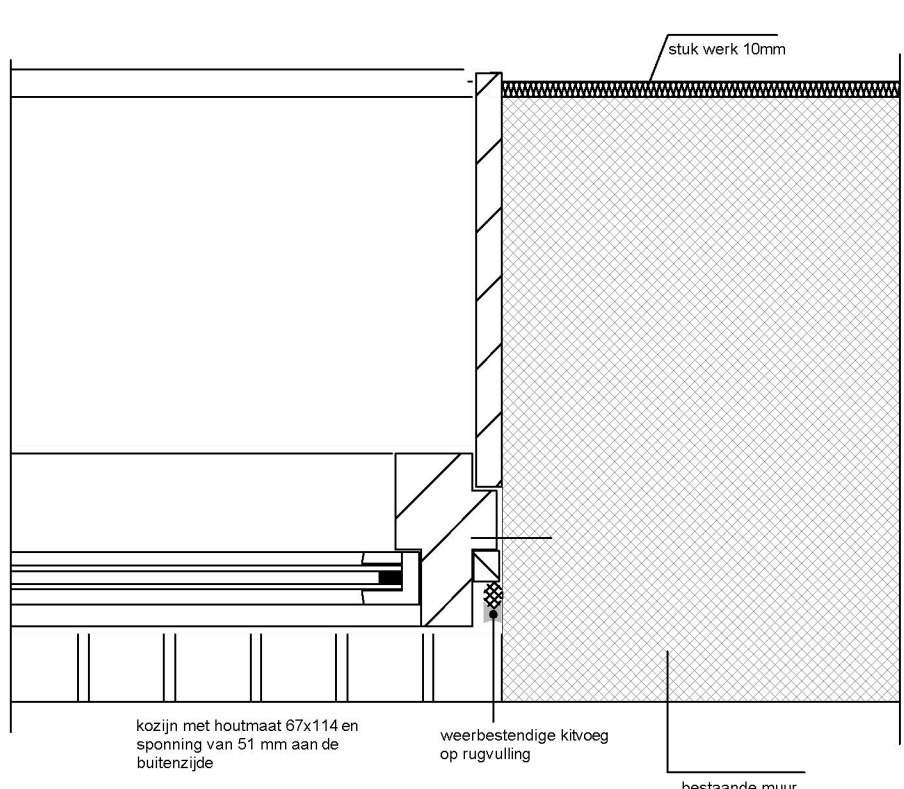
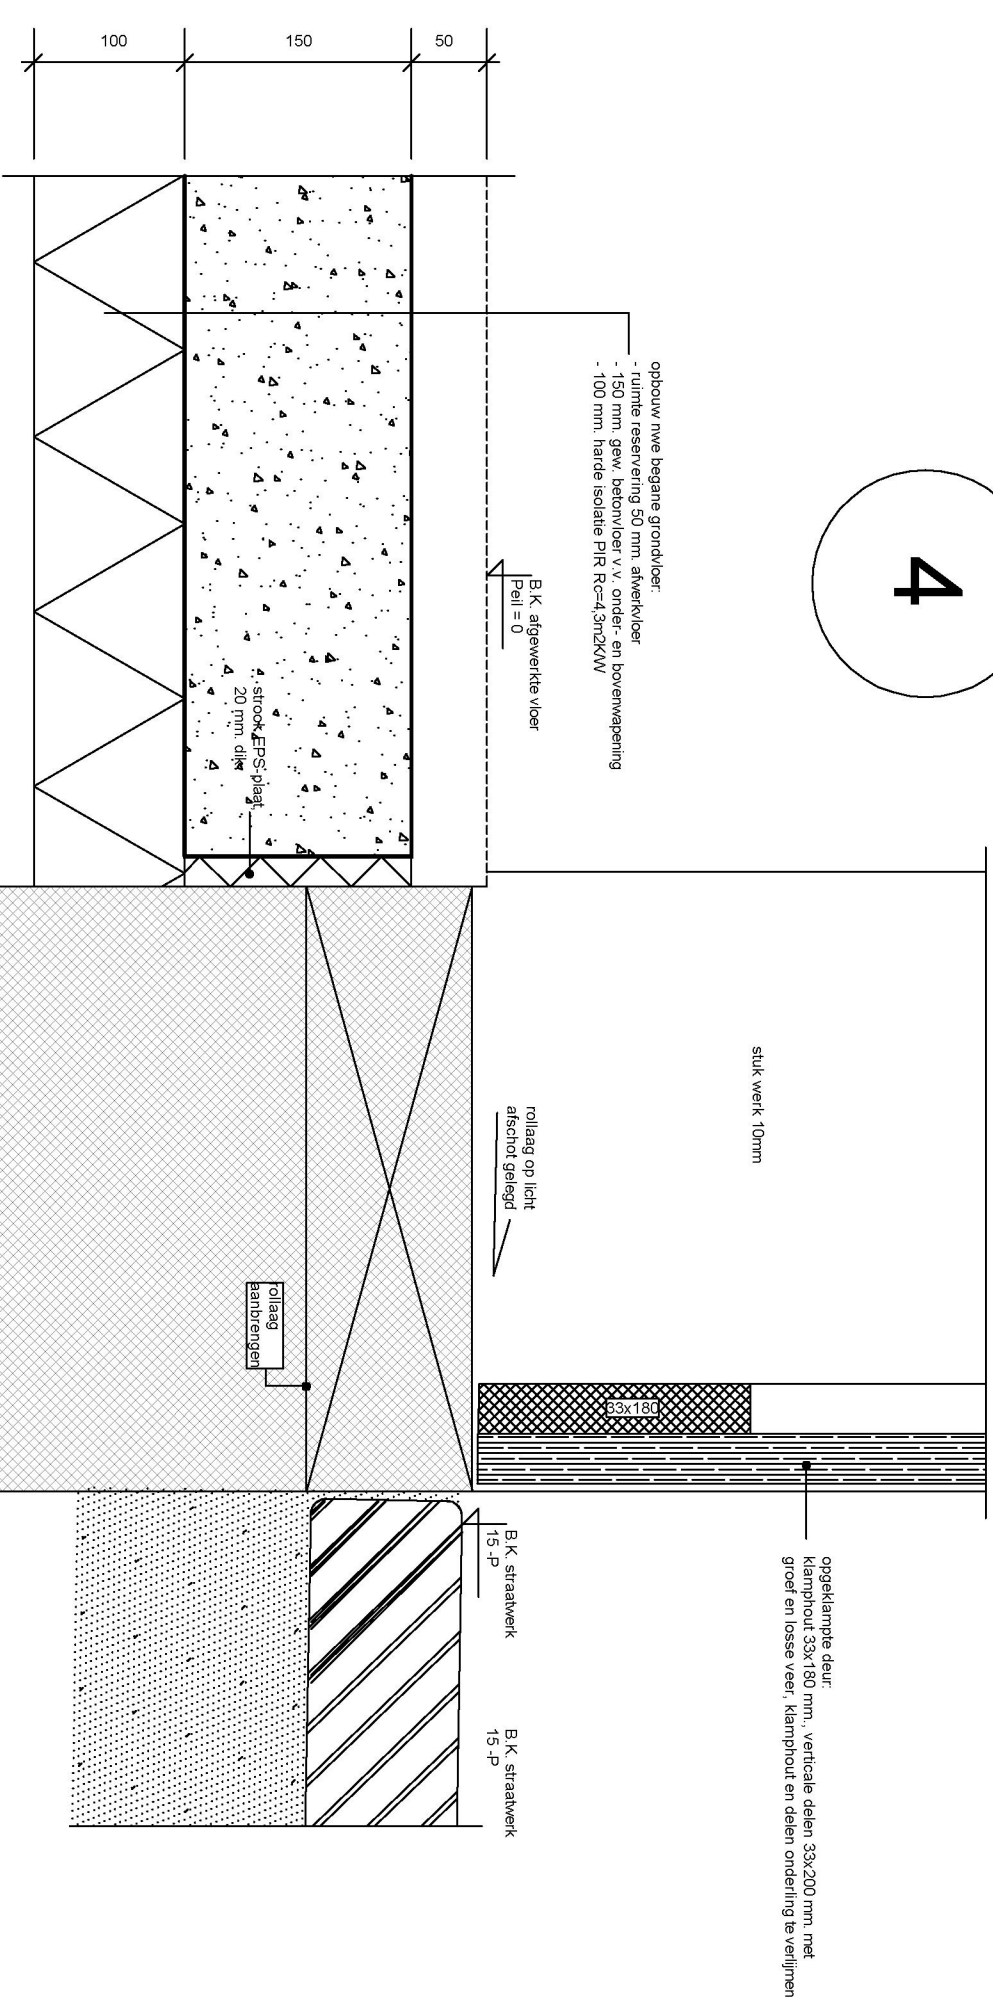
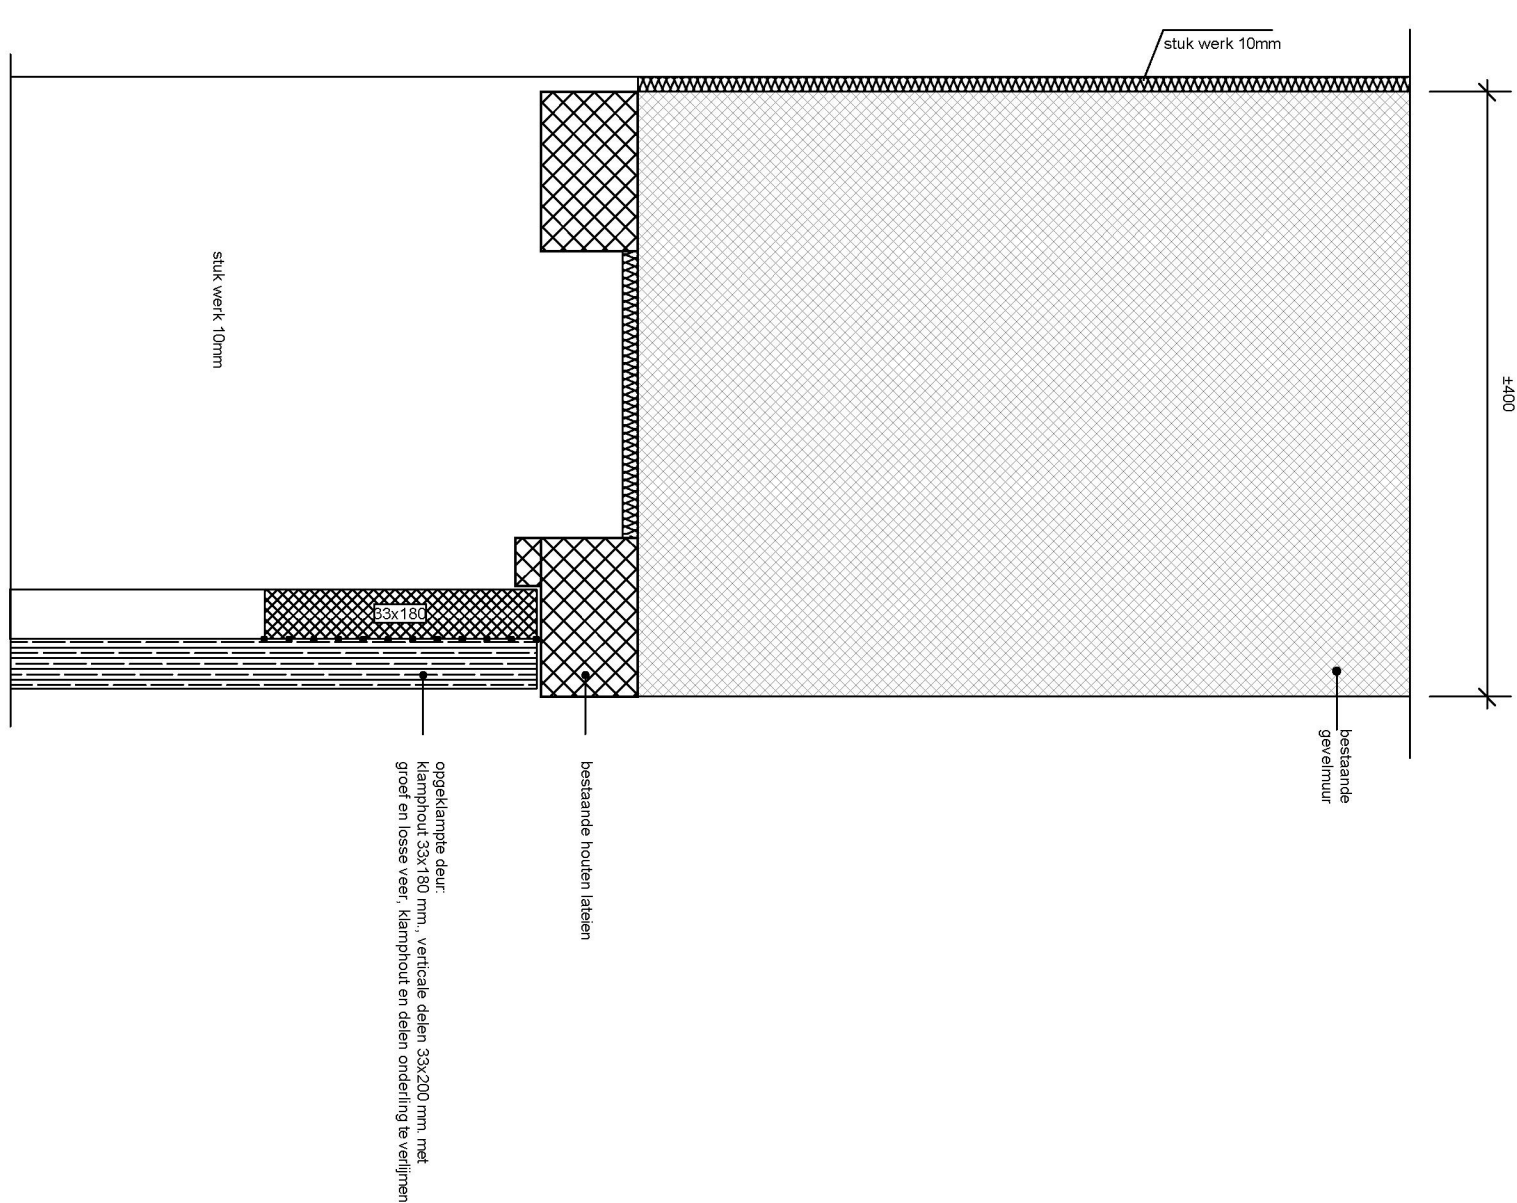
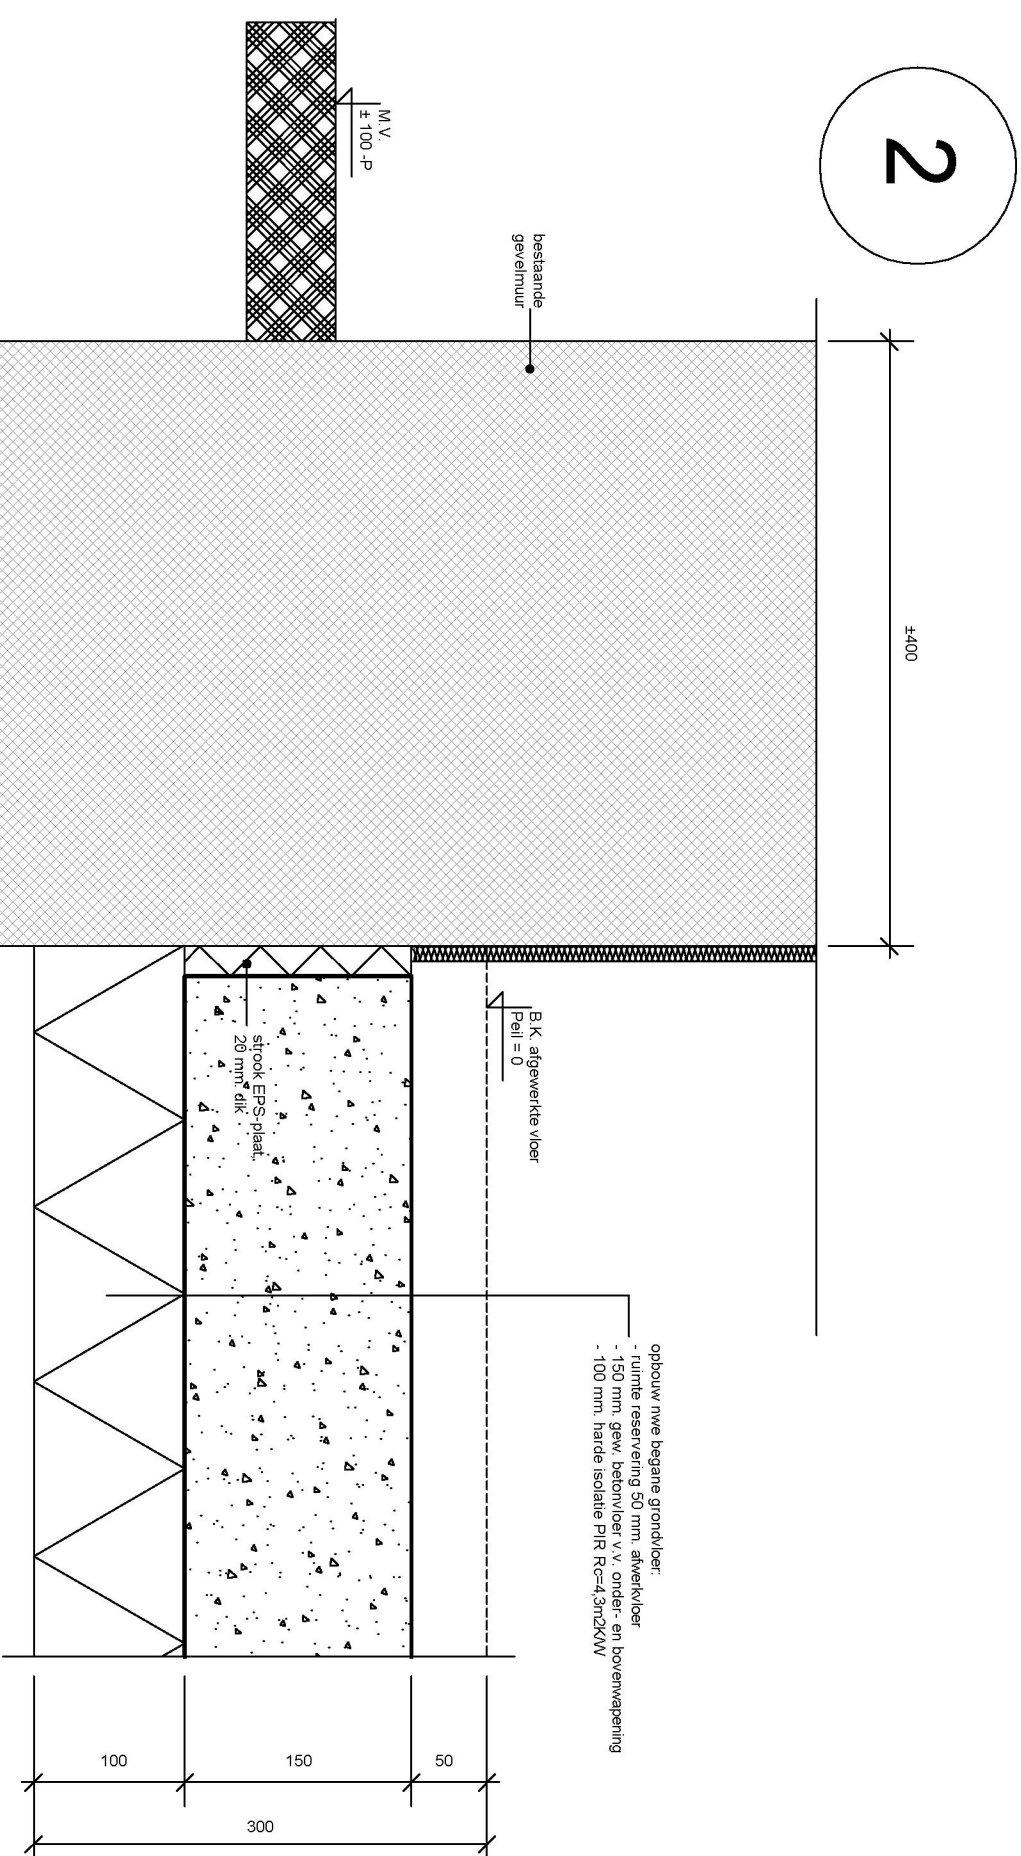
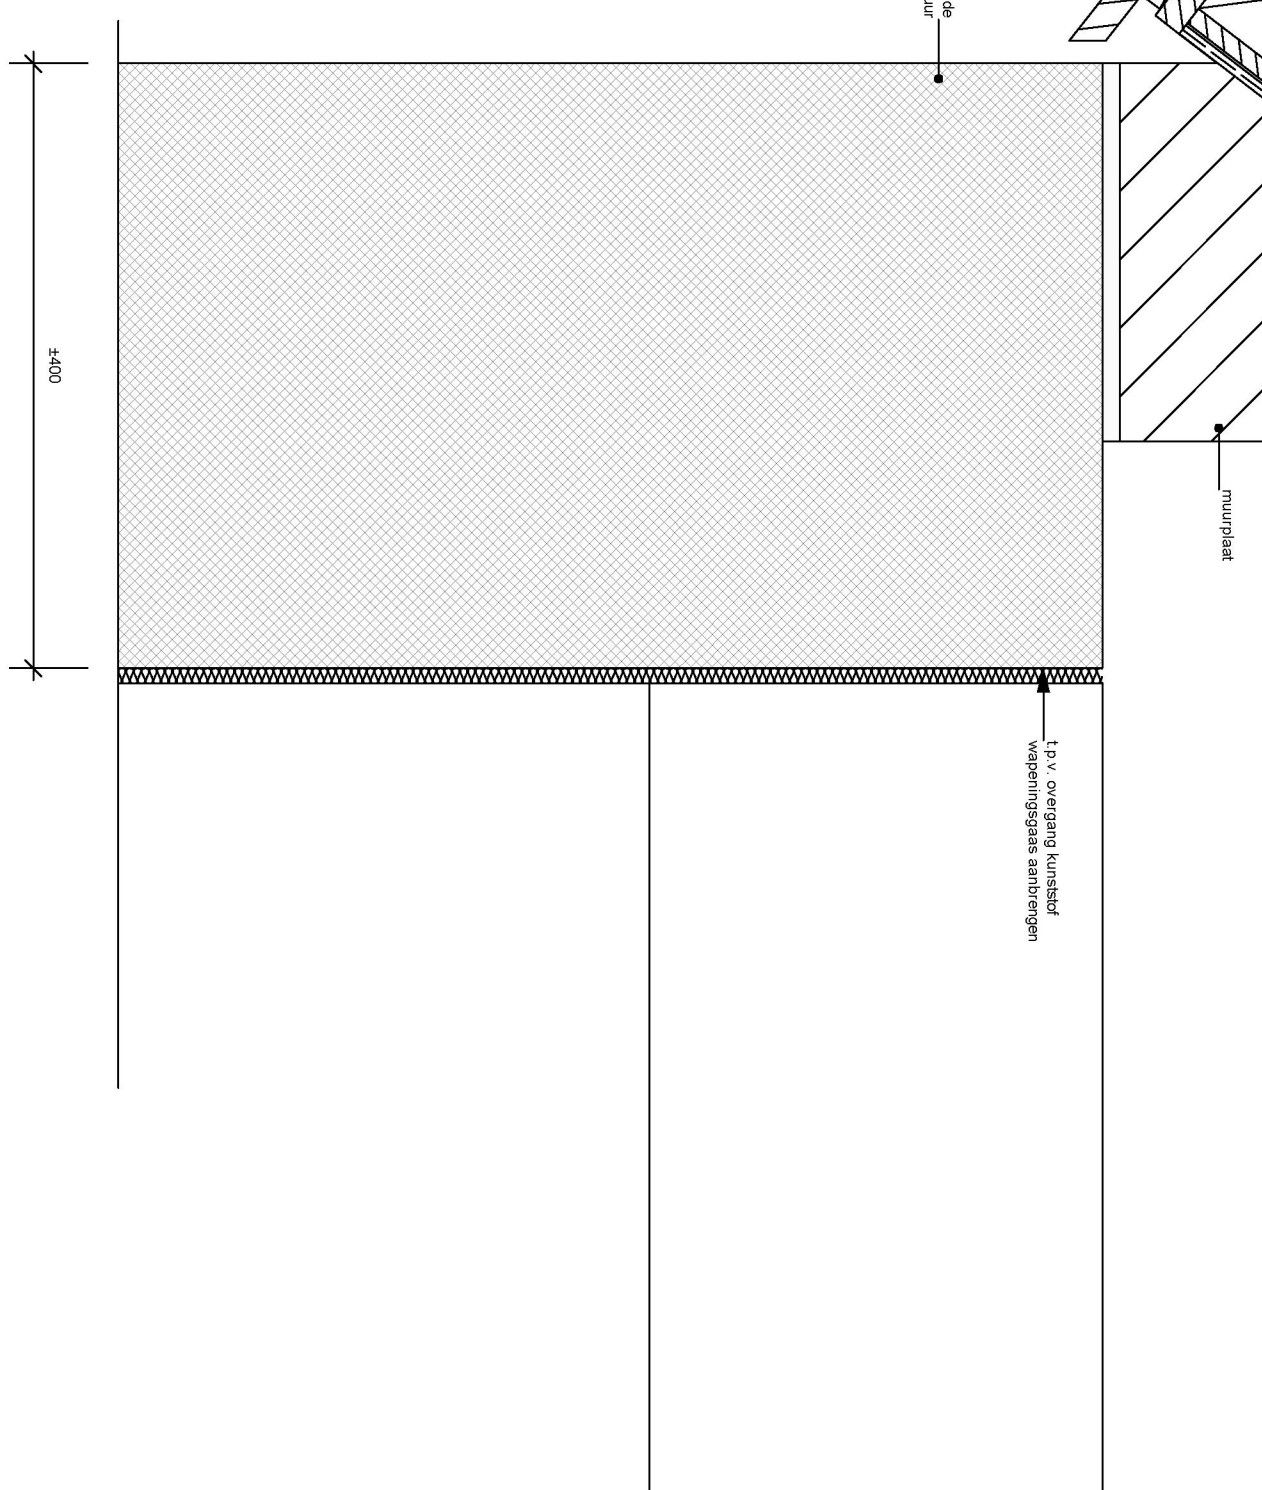


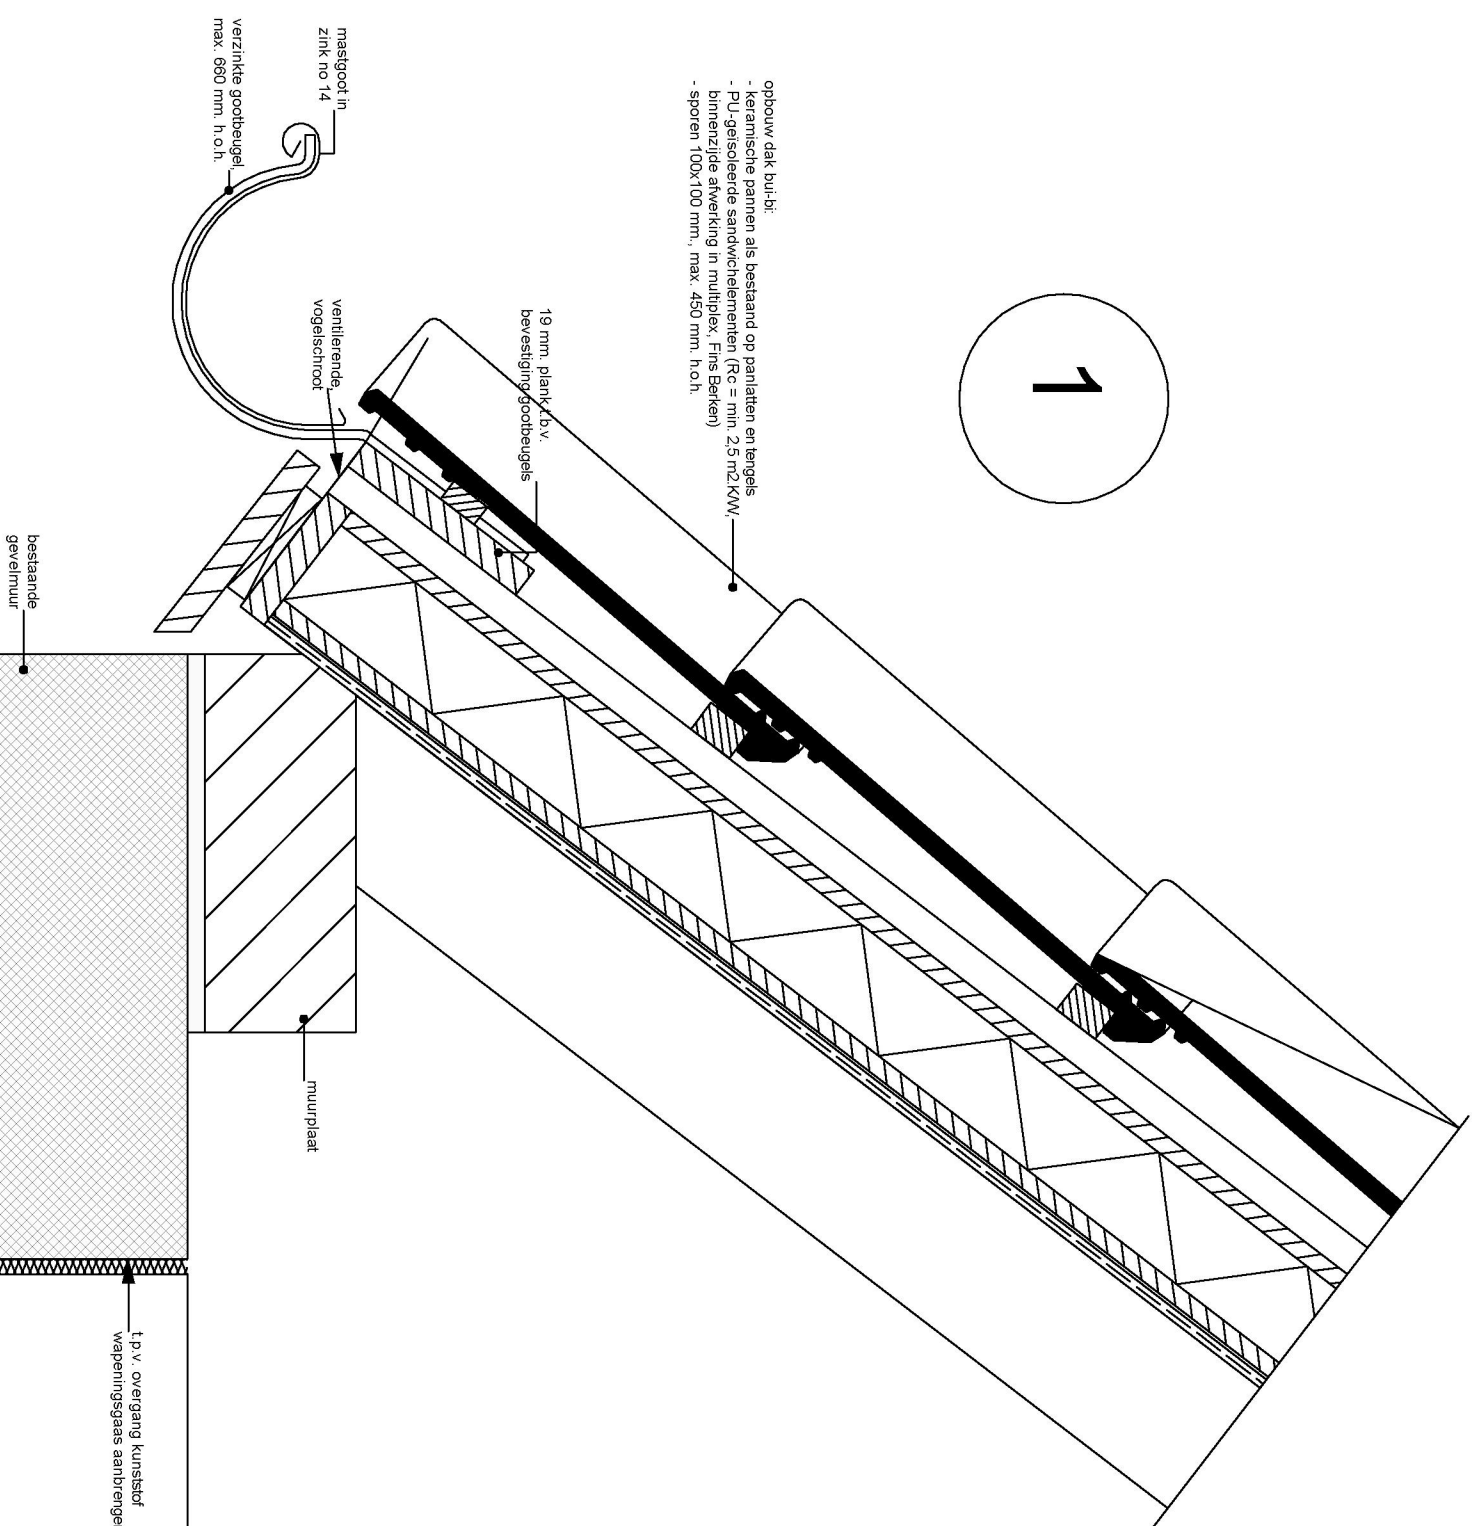

**AA
RCH
ITEC
TEN**

CABALLERO FARRER
Surnames: 60 Jun 22
2016 1st GEN/NAU
Schilling/Schaefer/Kellogg

F 634 78-562093
F 631 70-581072
F 631 70-581072
www.aarechitects.nl

It's A.S. de Bruijn & b.l.
O.A. Jurgens and bous
ing J.S. Schreuder

KW 2715420 BTW N.0044671380
SWIFT / BIC RABO2NL2
N20716460 0173 3822 84

OPDRACHTGEVER

Landgoed "Zuylestein"
Leersum

Leersum

PROJECT

Landgoed "Zuytlestein" te Amerongen

Boerderij "Waayer
Restauratie casco

Restauratie casco

ONDERDEEL GERESTAUREERDE SITUATIE SCHUUR PRINCIPE DETAILS VRIJSTANDE SCHUUR

T ONDERDEEL

GERESTAUREERDE SITUATIE SCHUUR PRINCIPE DETAILS

PRINCIPLE DETAILS

VRIJSTAANDE SCHUUR

+ ALGEMEEN

Plan	1332	Datum	25.02.16
Schal	1:5	Getekend	JV

Schaal	1:5	Getekend	JV
--------	-----	----------	----

+ MUZIGING GET.

A 08.04.16 JV
B 03.05.16 JV

B 03.05.16 JV

TEKENINGNUMMER

1332.E.00.013