


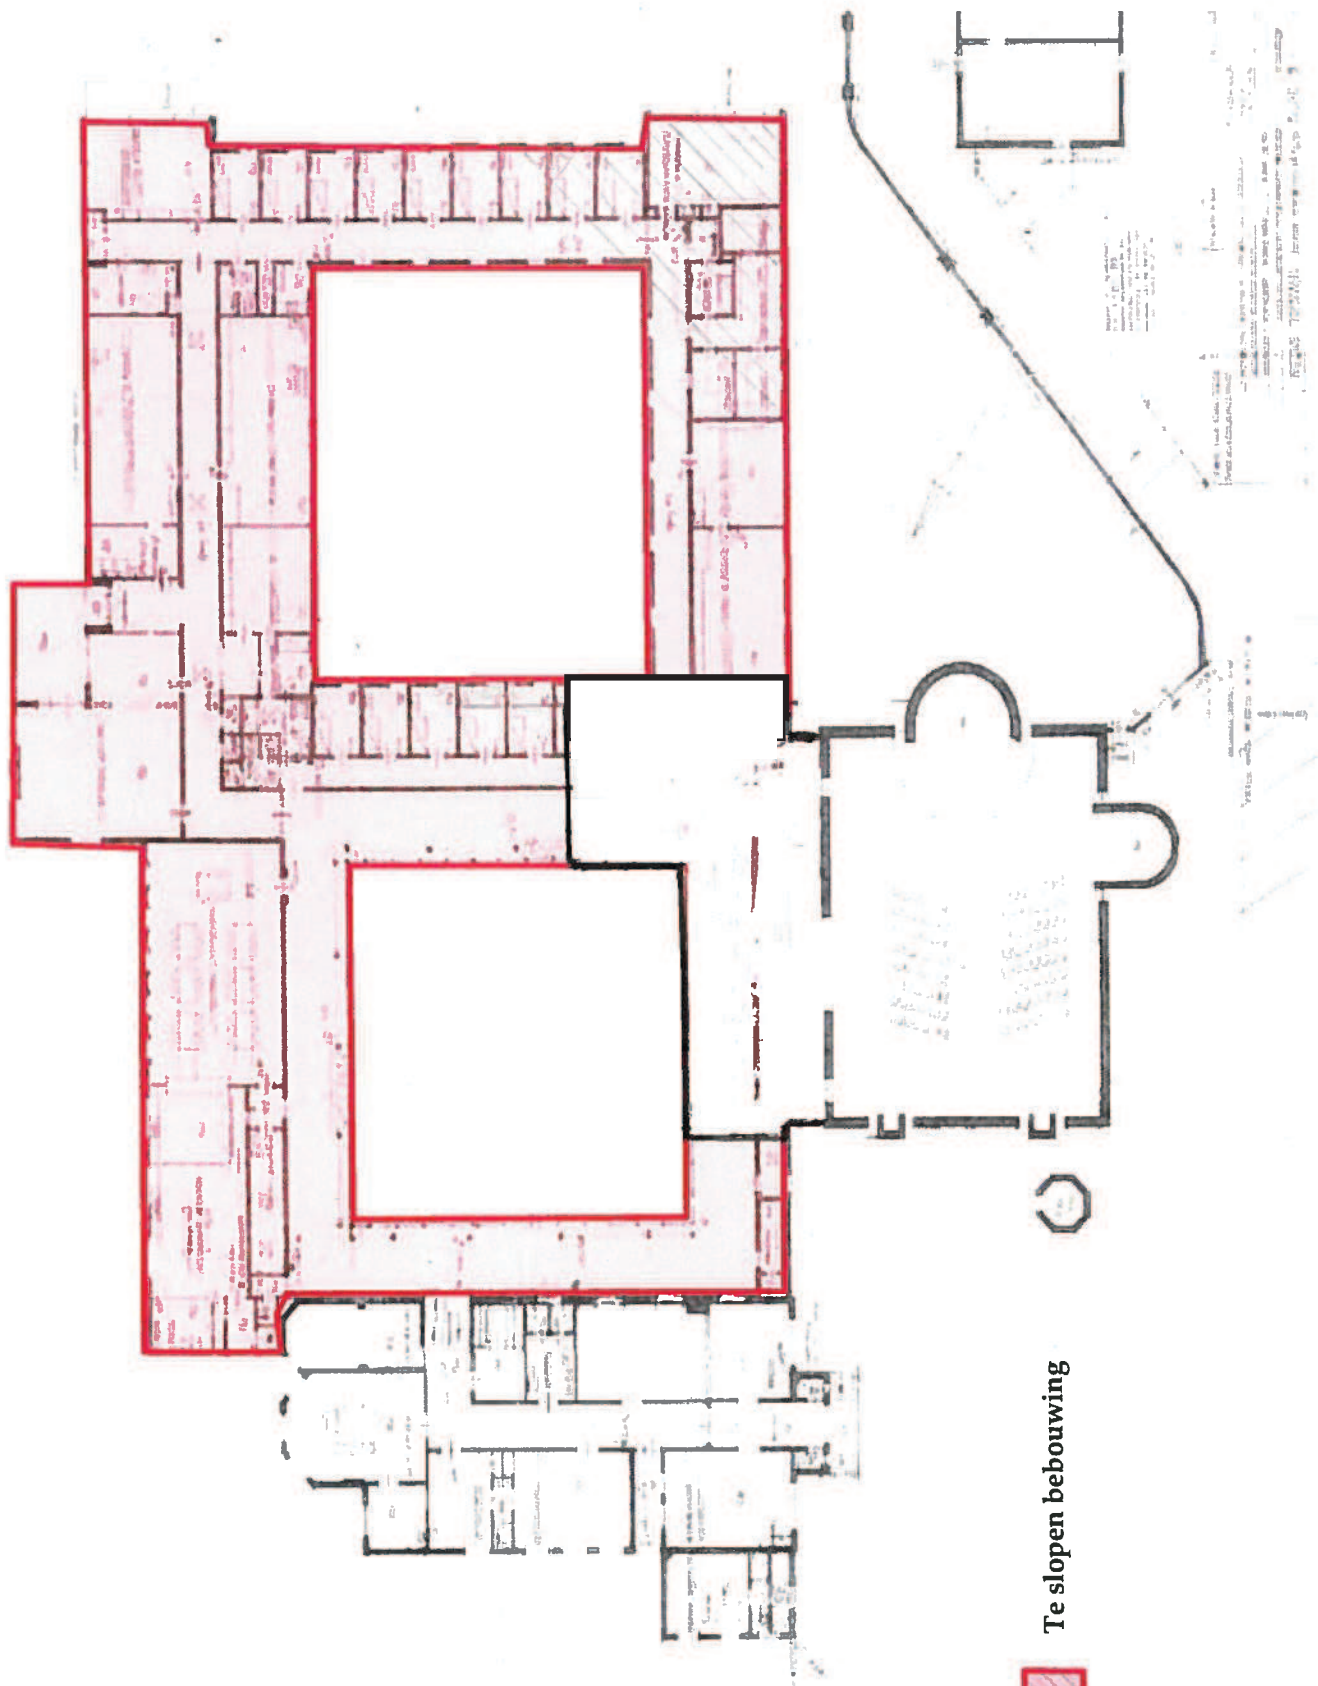

Te slopen bebouwing

