


PARKEREN DE BIEZEN 3

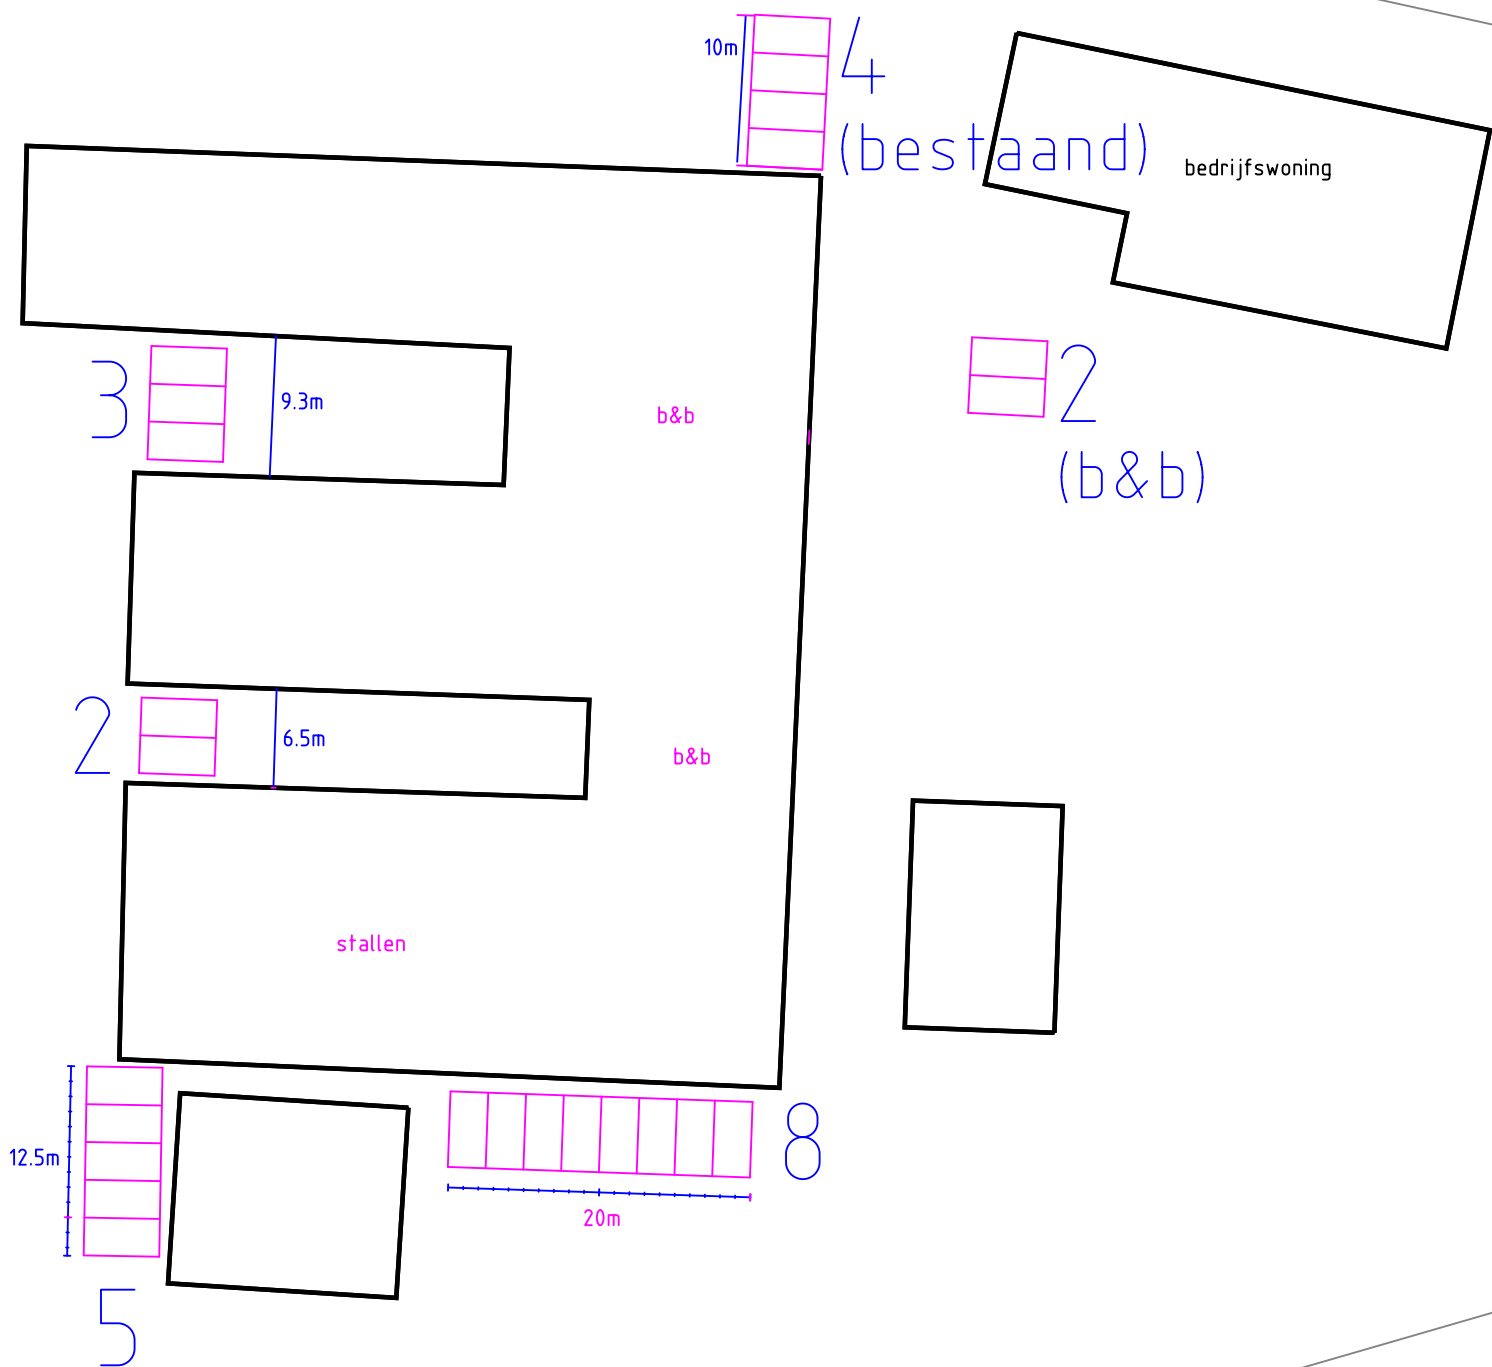

1:500