




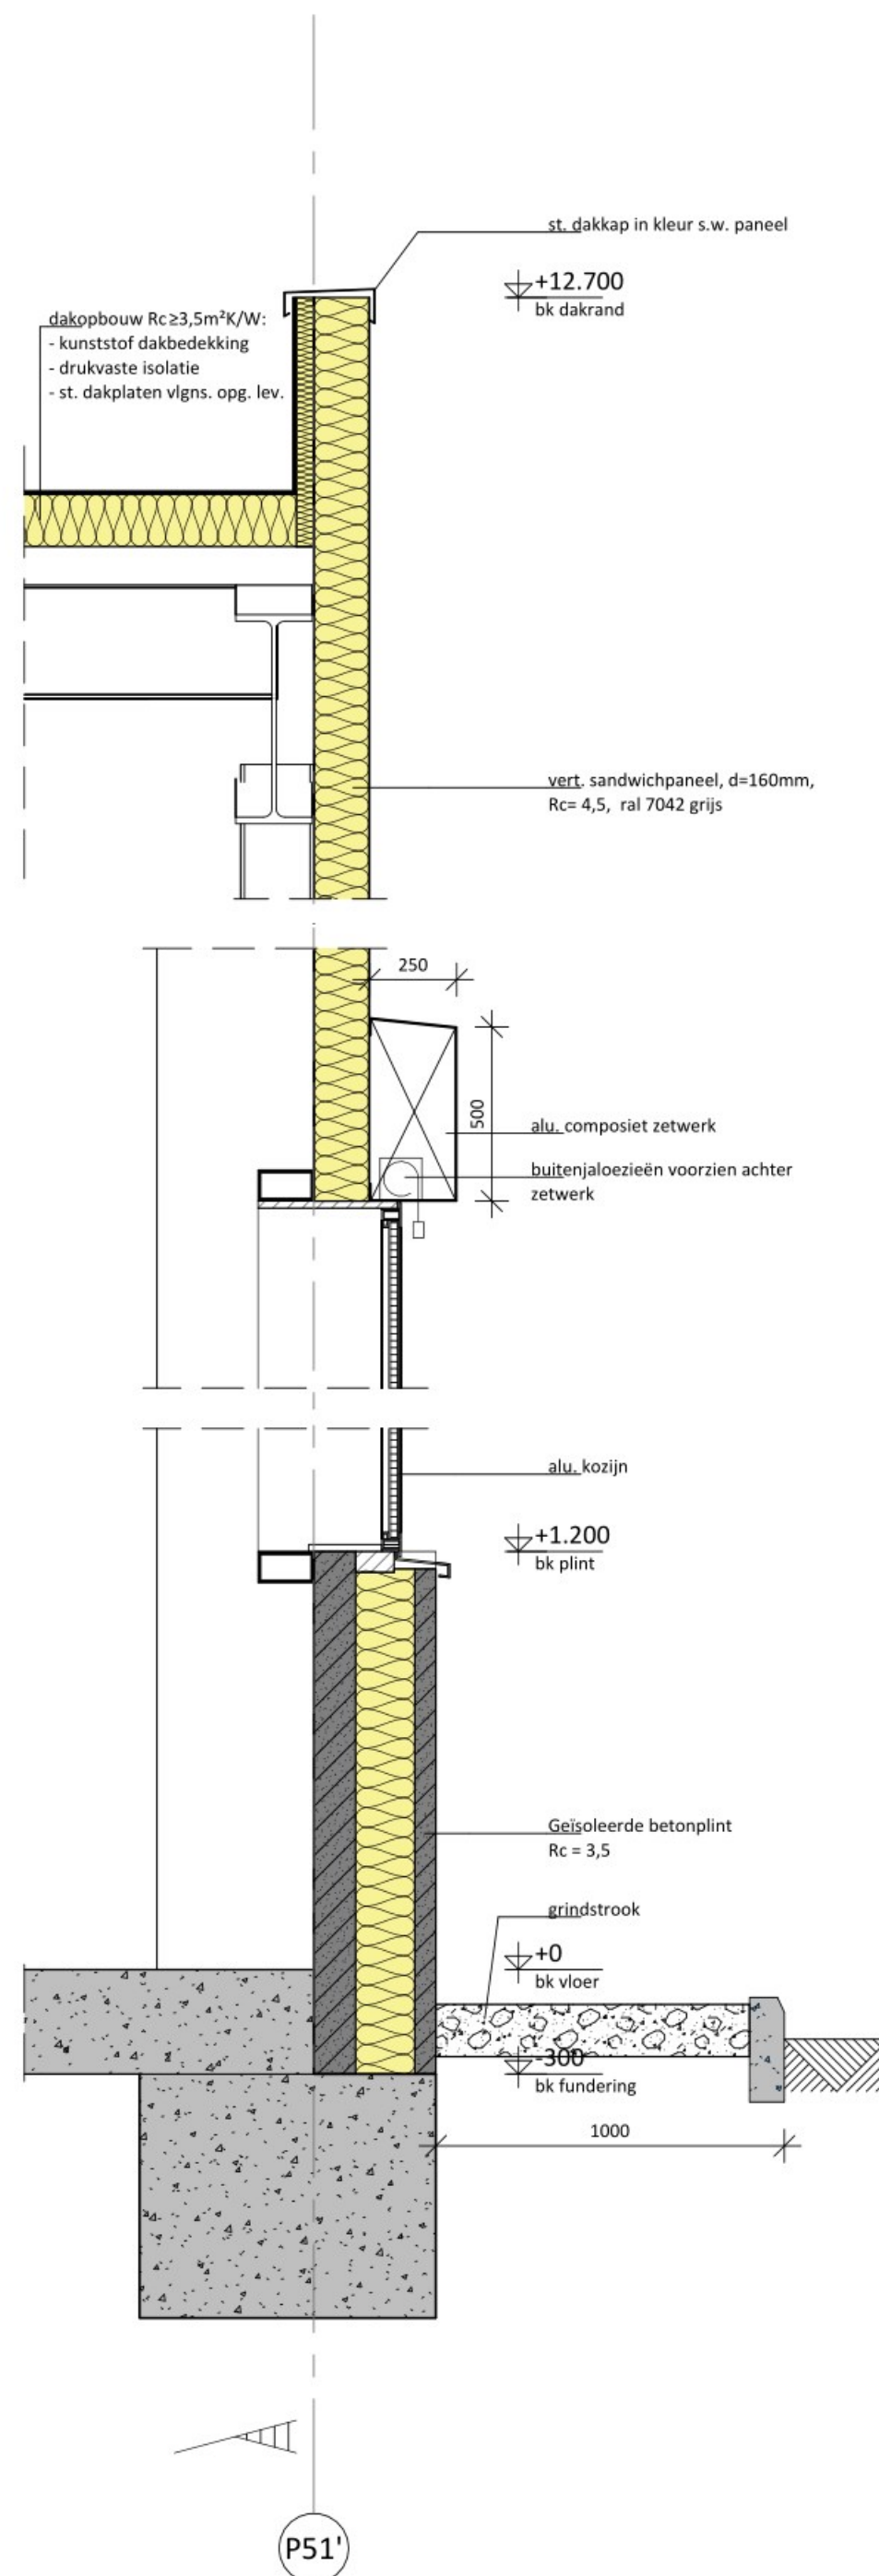


Principe doorsnede P01

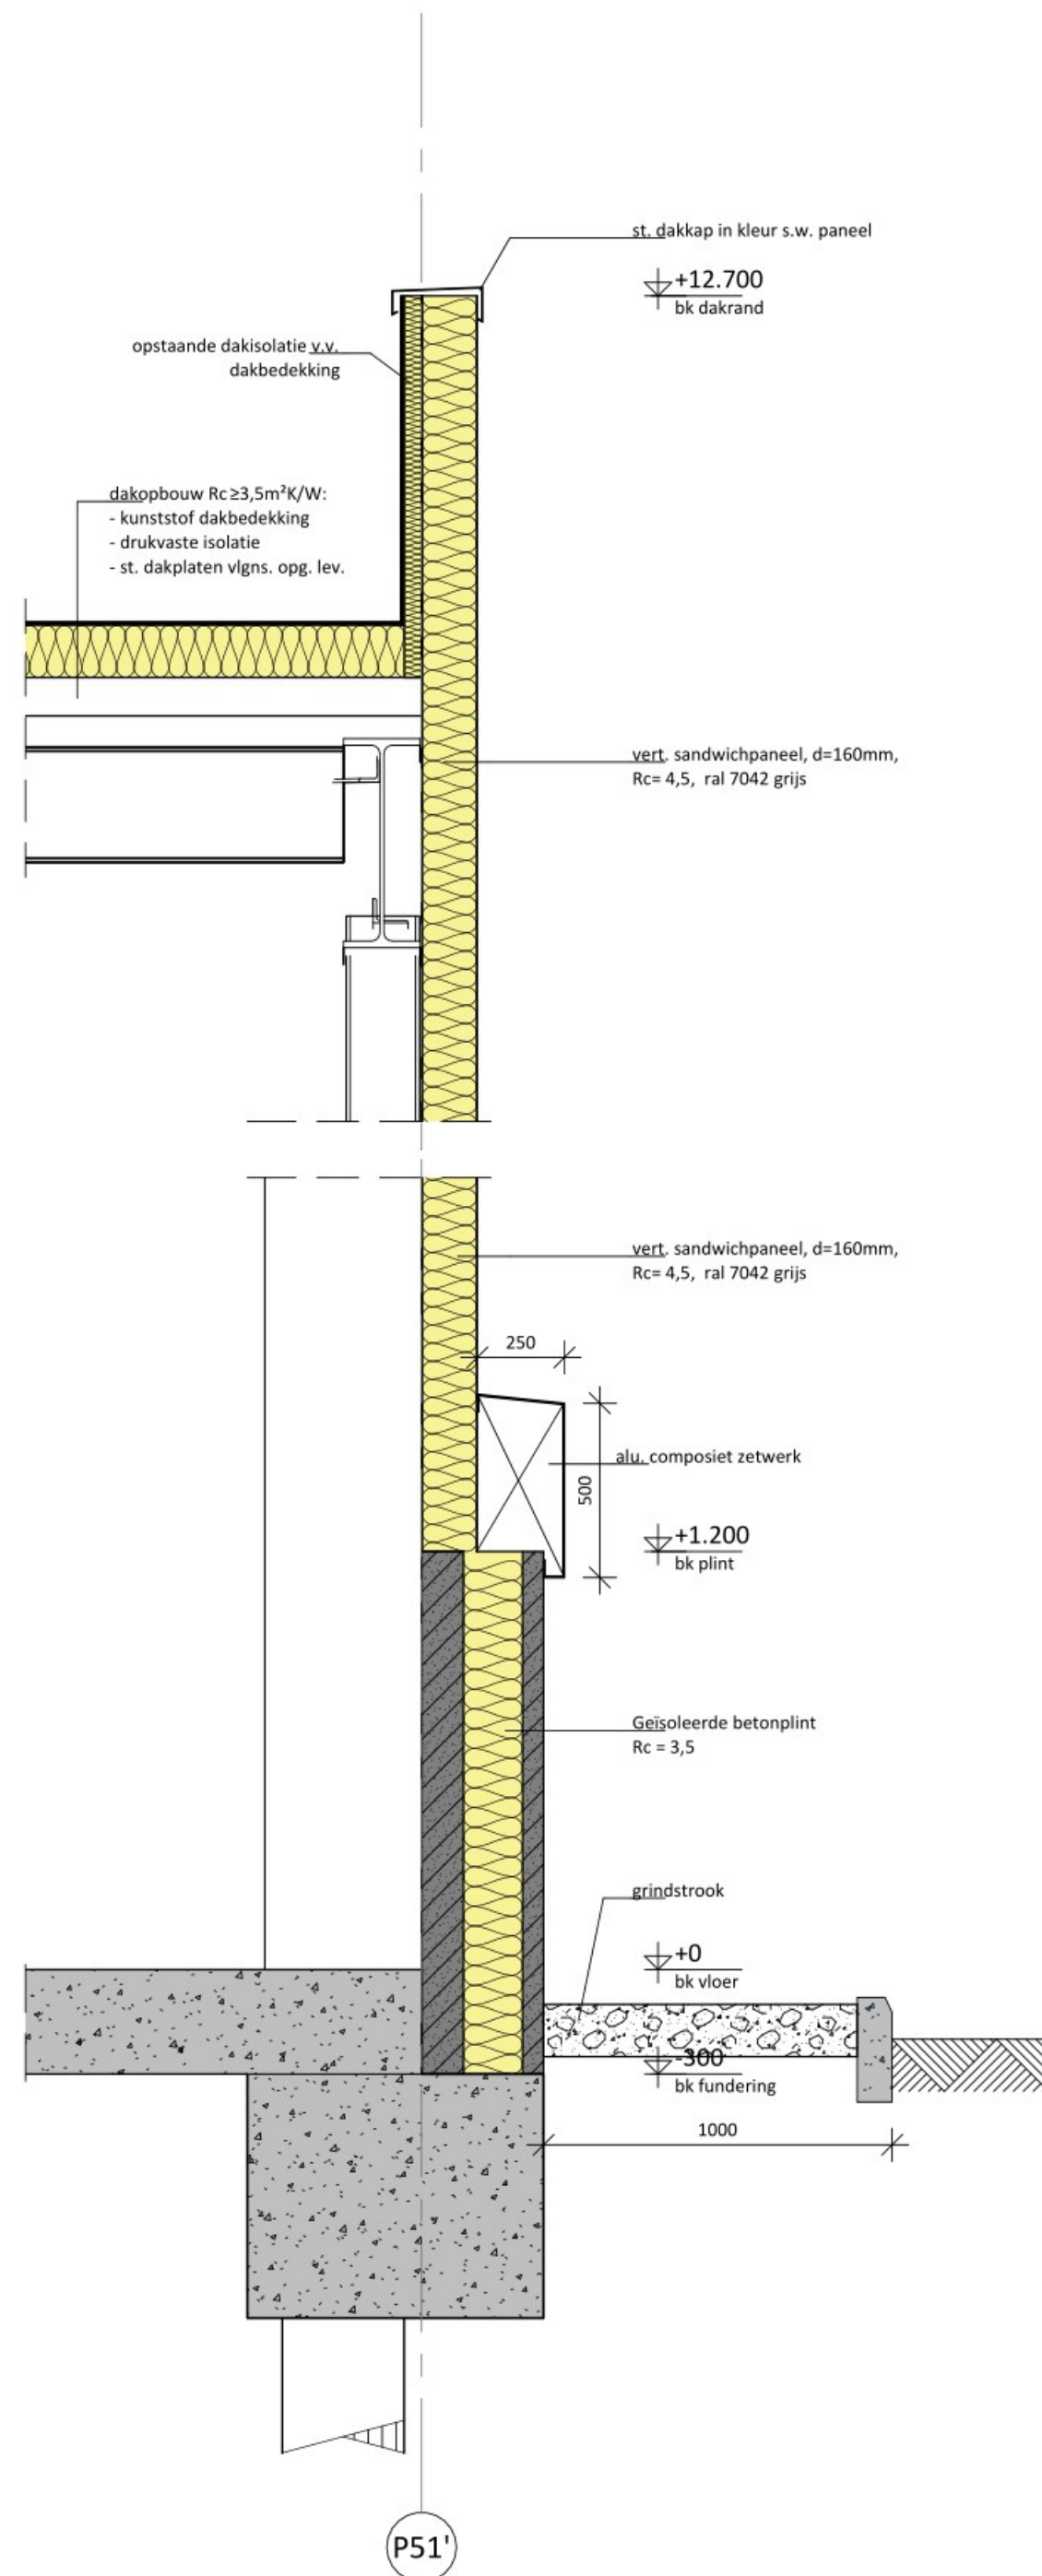


Principe doorsnede P02

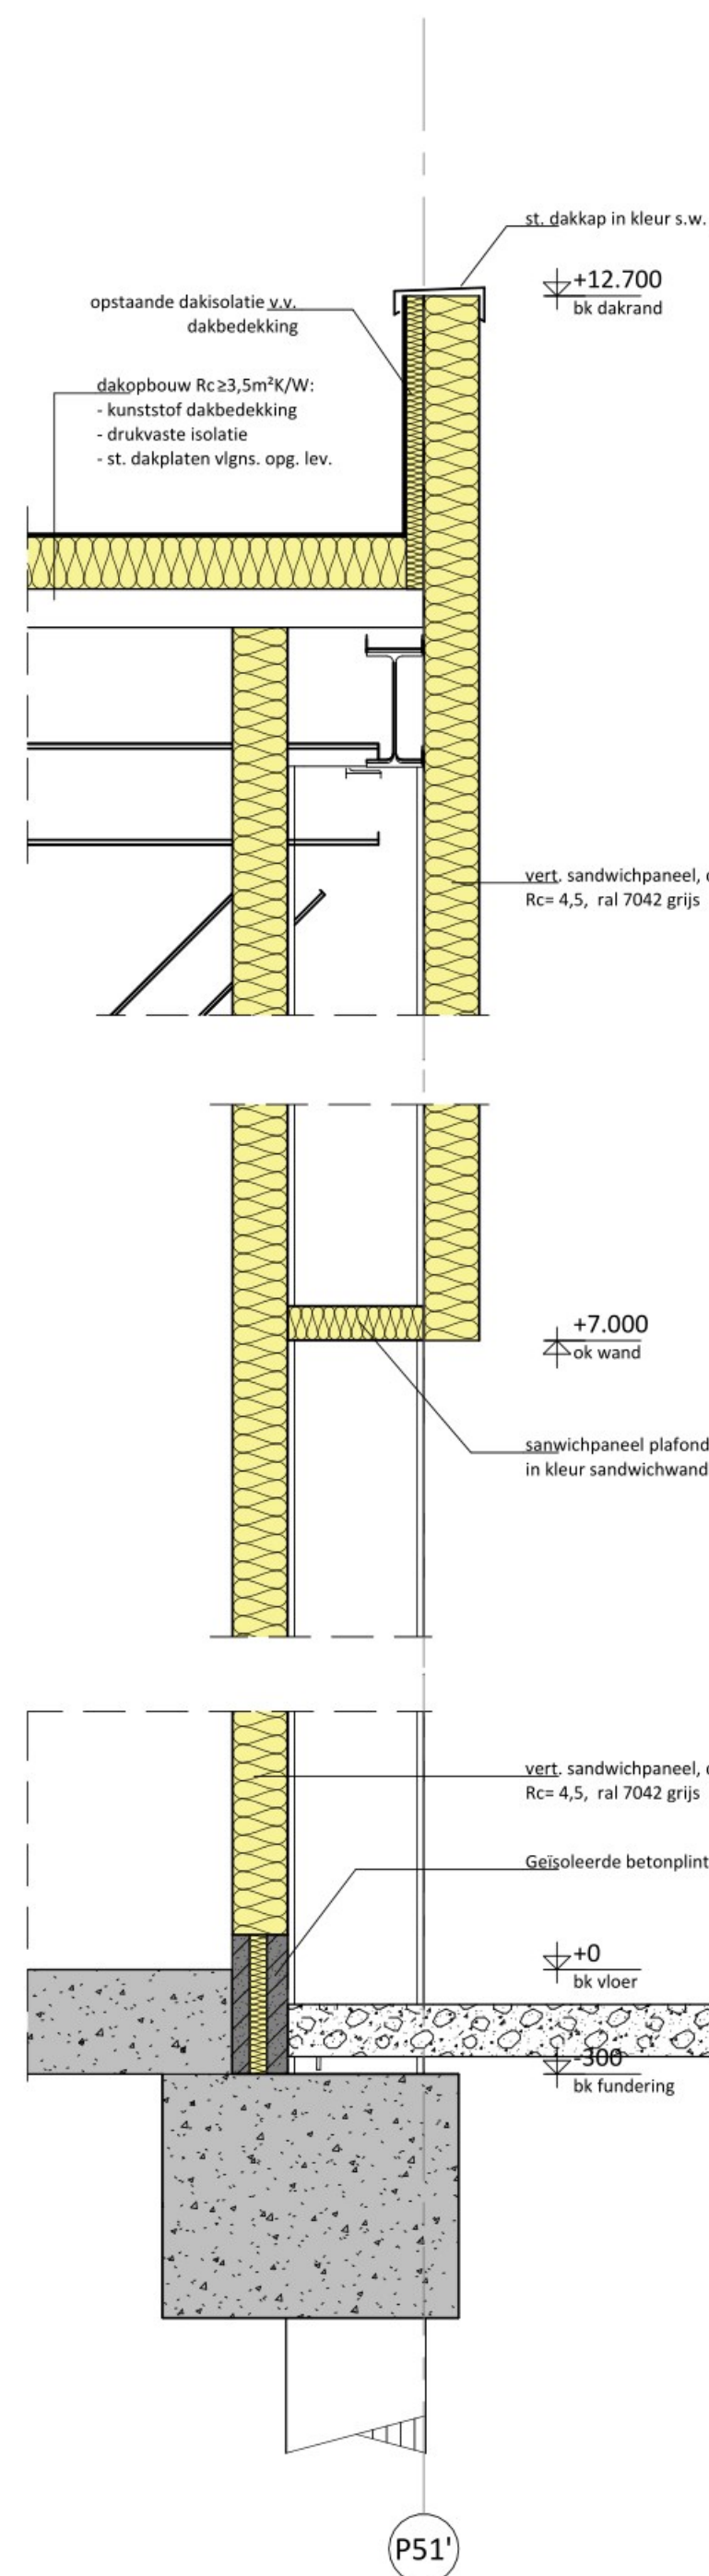


Principe doorsnede P03

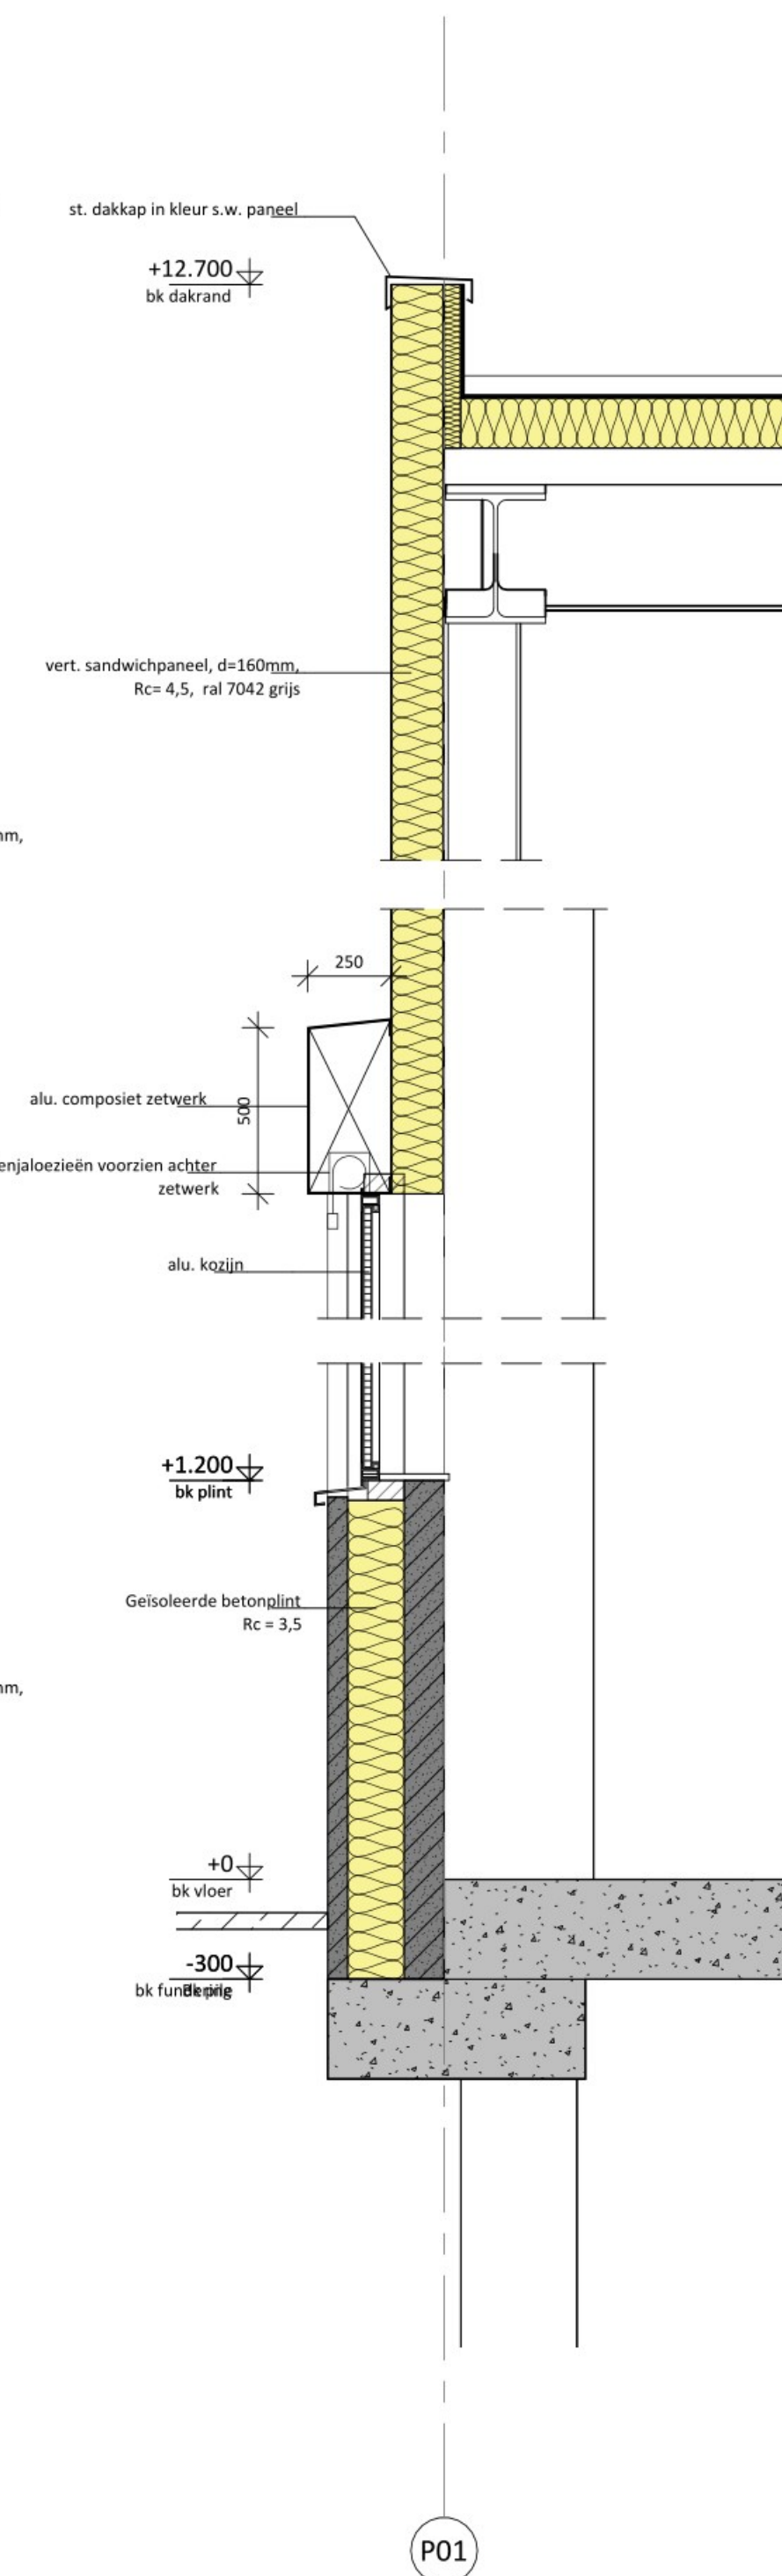

Principe doorsnede P04

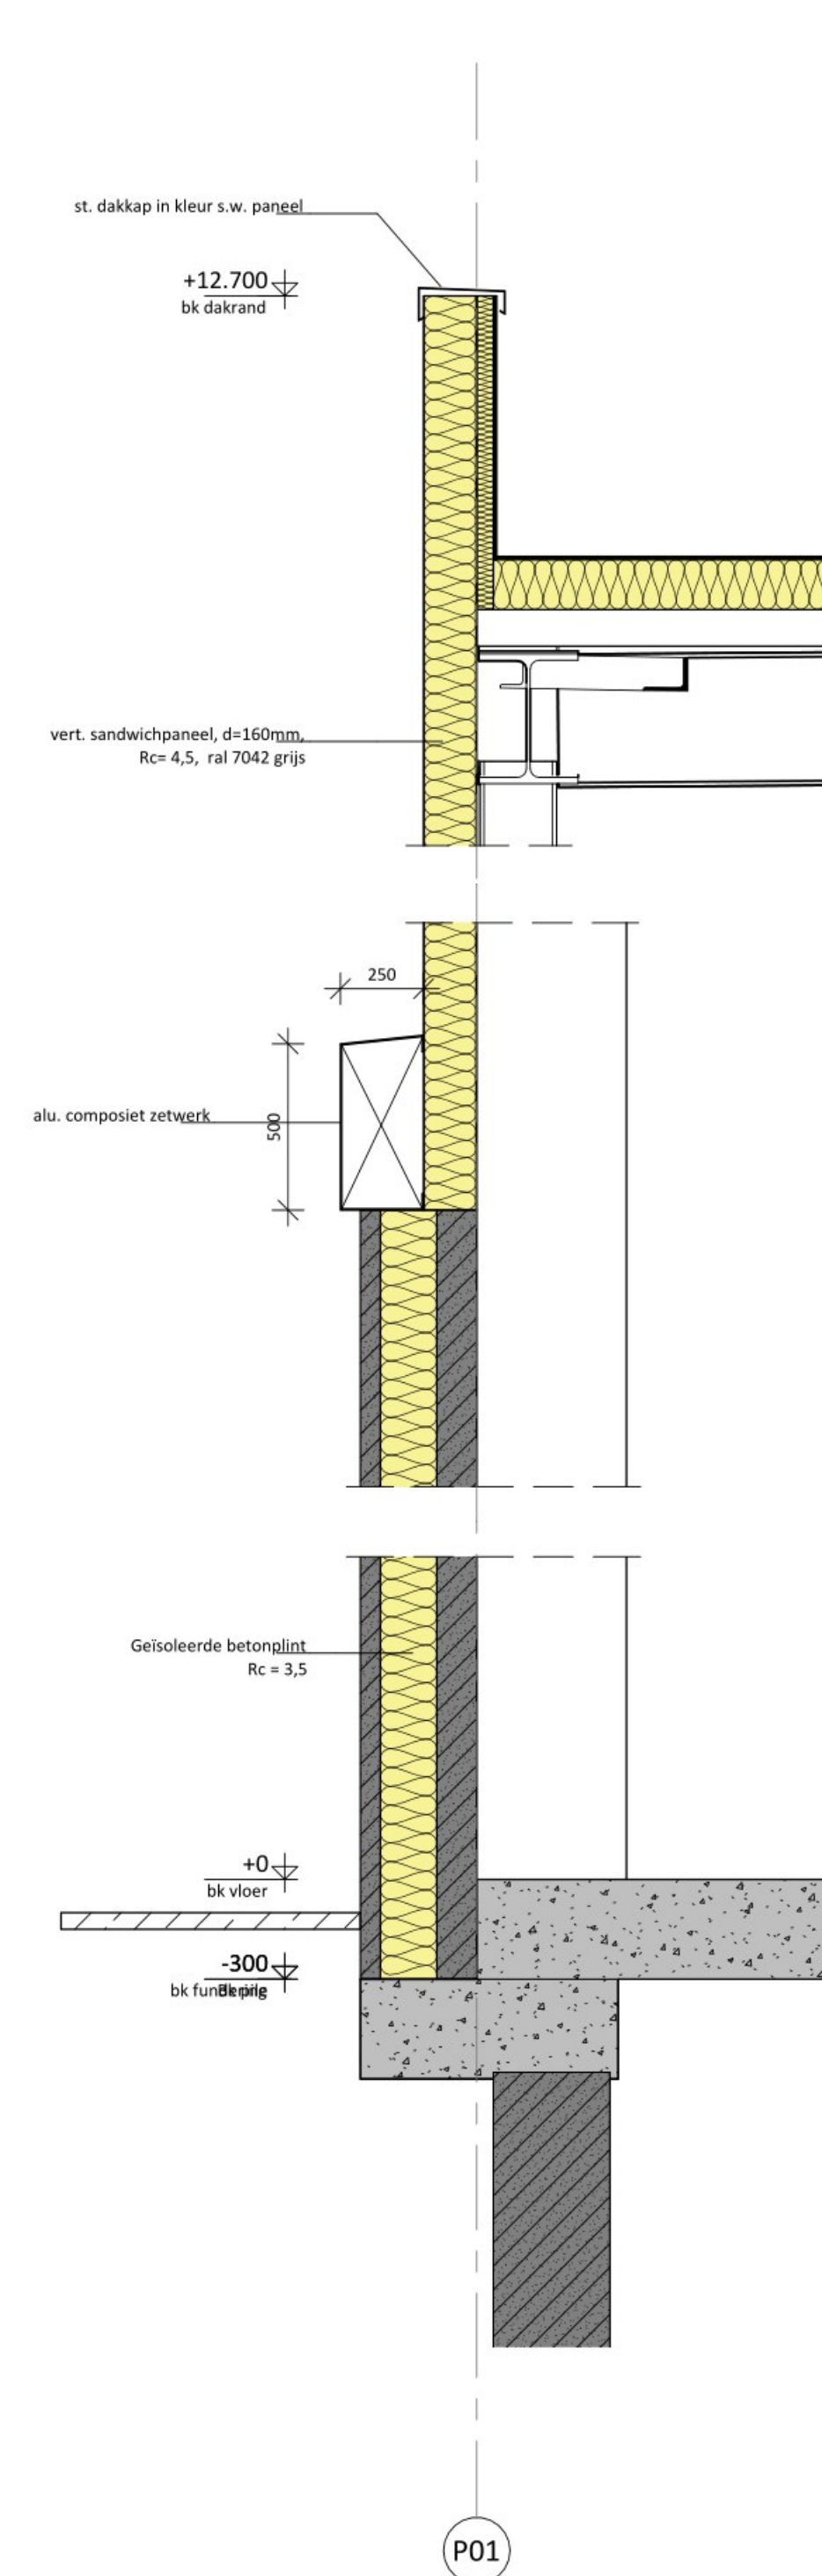

Principe doorsnede P05

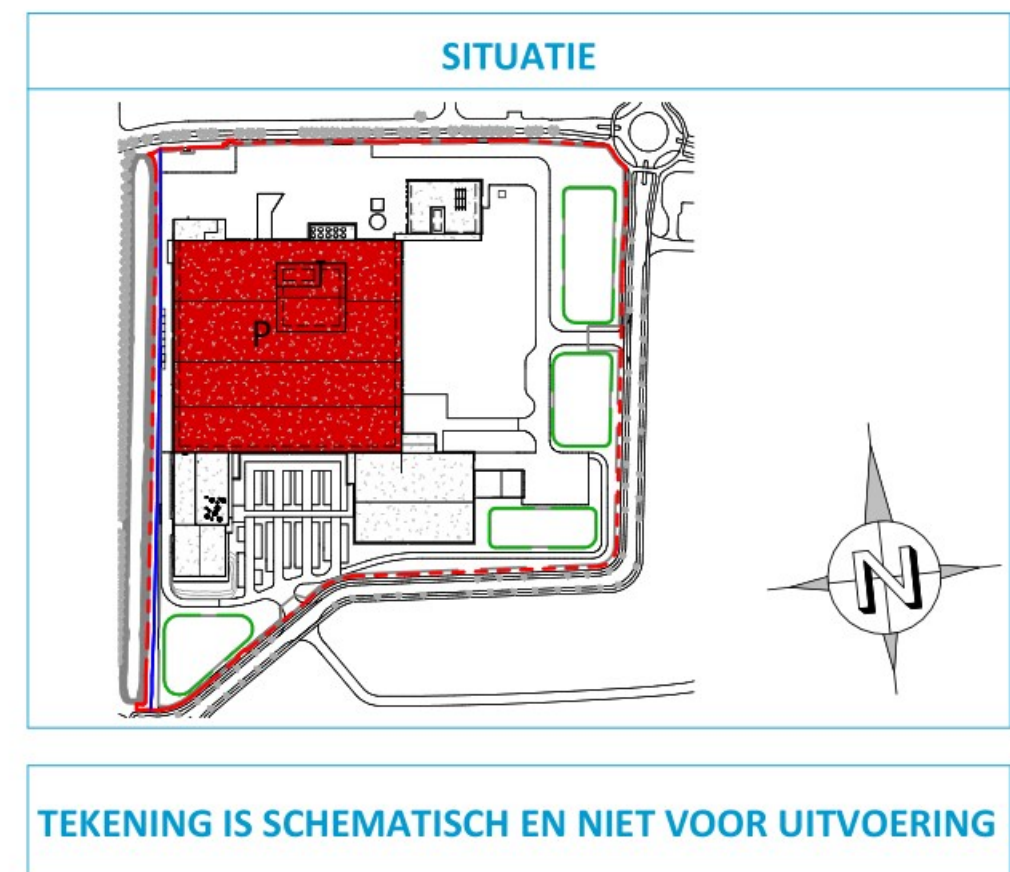

Cloetta

revision	date	door	chk.	description	PROJECT	004039
					CLIENT	Cloetta Holland B.V.
					LOCATION	Roosendaal
					ENGINEER	
					CHECKED	DATE 12-04-2023
					RELEASED	SCALE 1:20
						SIZE A1 (840x594)
					DRAWING NUMBER	P-24DW330
					AMERICAN PROJECTION	

A Sustainable Future
Aanvraag omgevingsvergunning bouwen - Productie
Principe details Productiegebouw

uticon
ENGINEERS
committed to excellence

www.uticon.nl www.uticon.be ALL RIGHTS ARE RESERVED, FULLY OR PARTIALLY REPRODUCING IS FORBIDDEN WITHOUT WRITTEN APPROVAL OF THE OWNER.