



**DO 01**  
blad  

---

project  
**17 032**

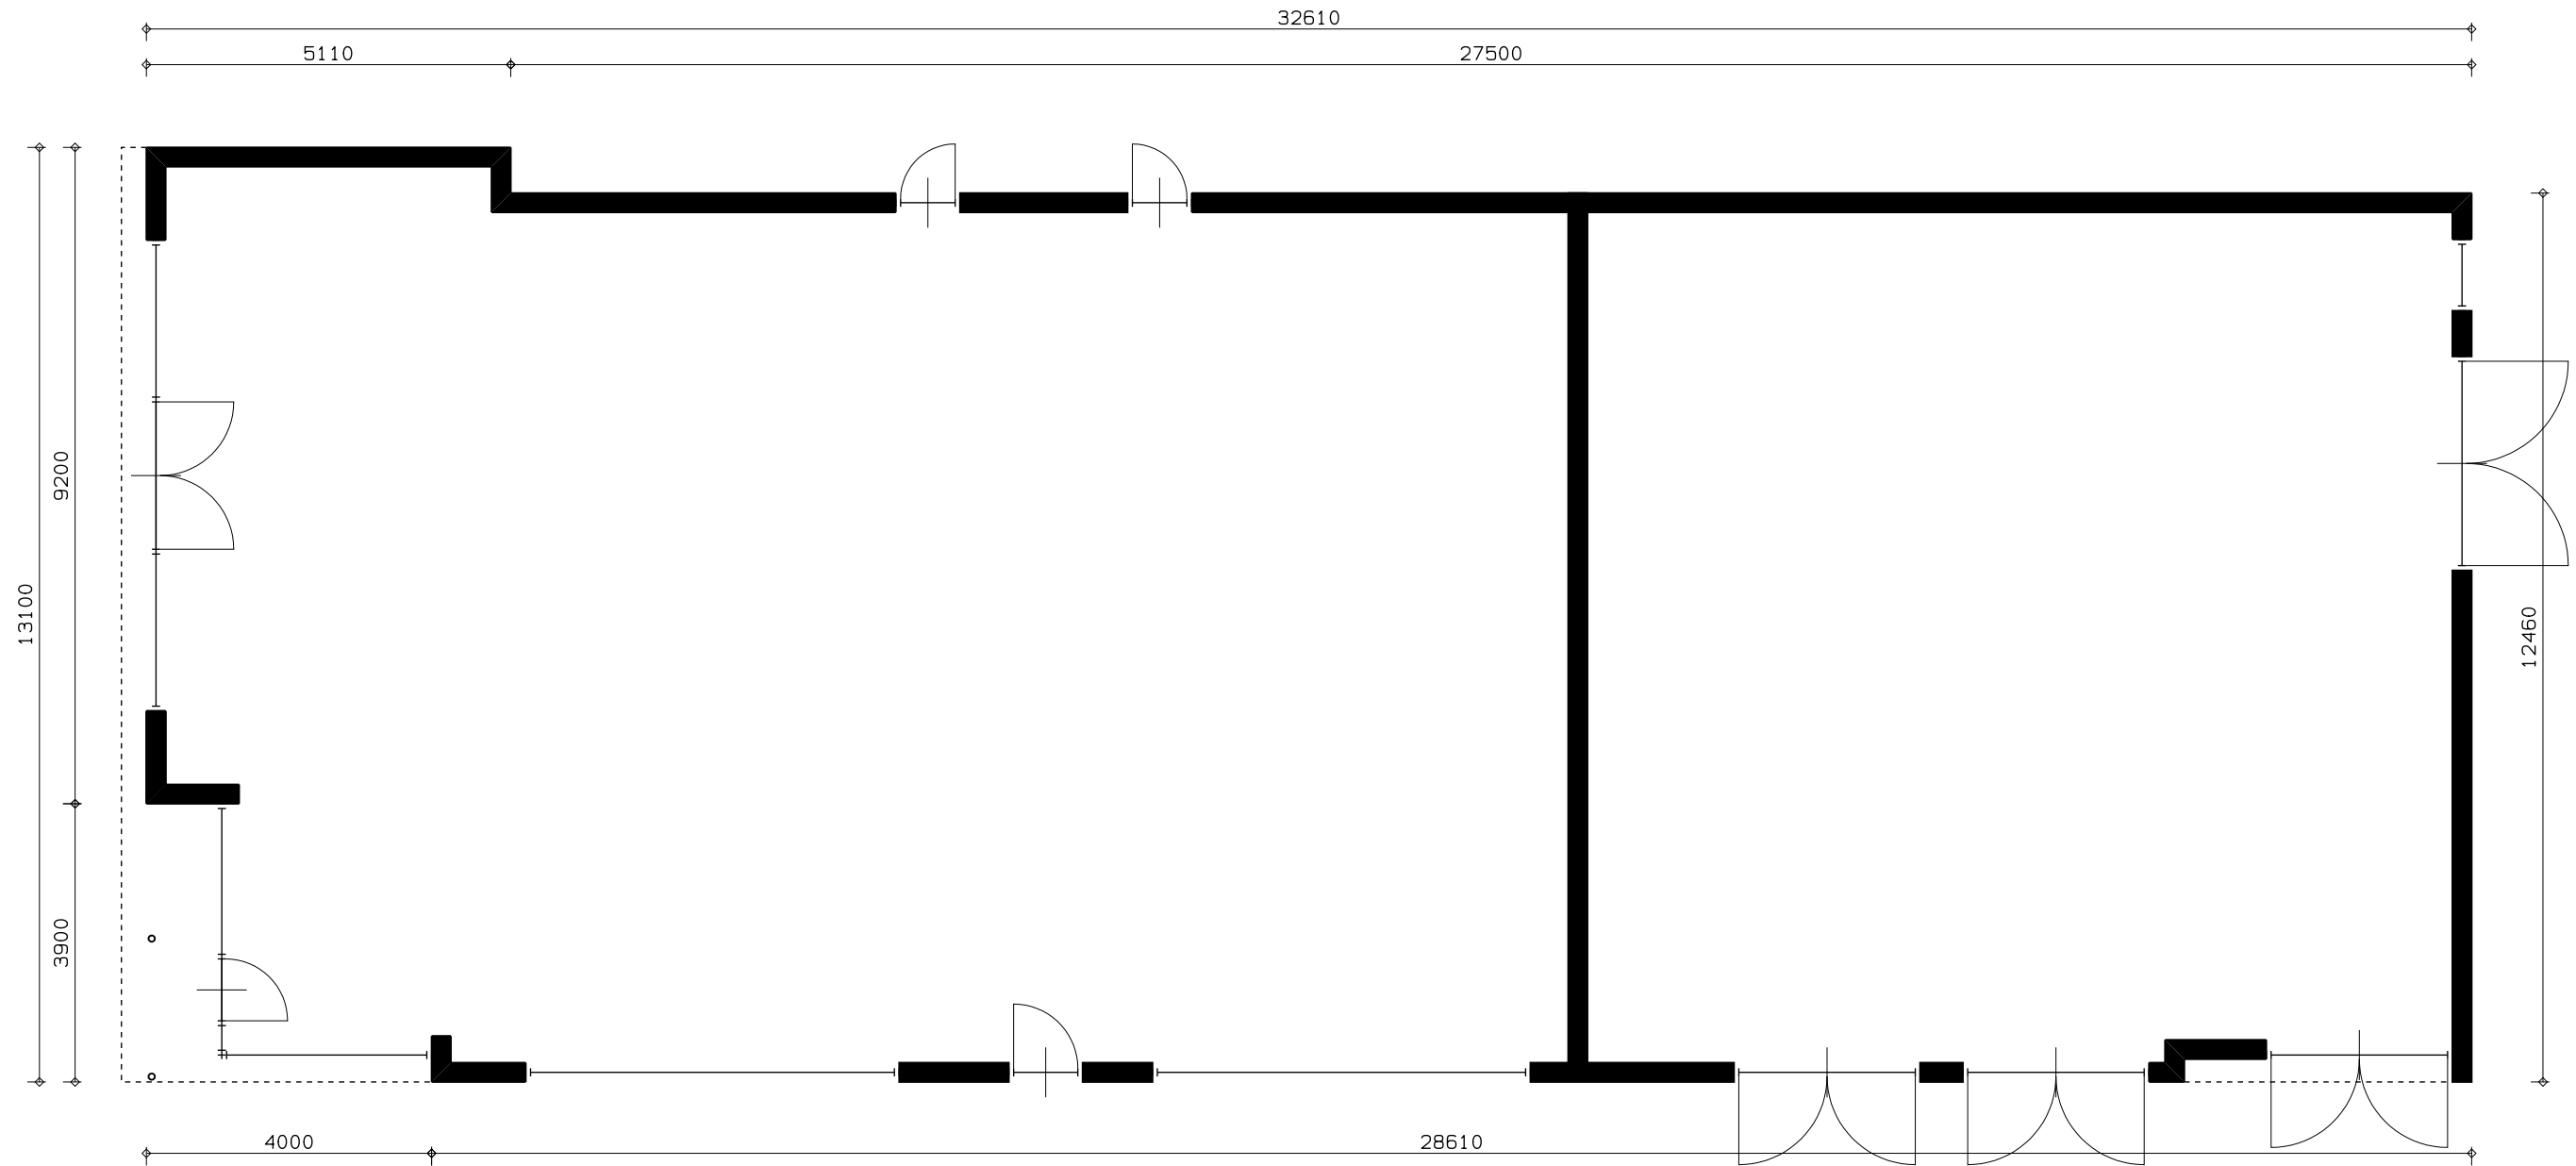


b e g a n e g r o n d b e s t a a n d

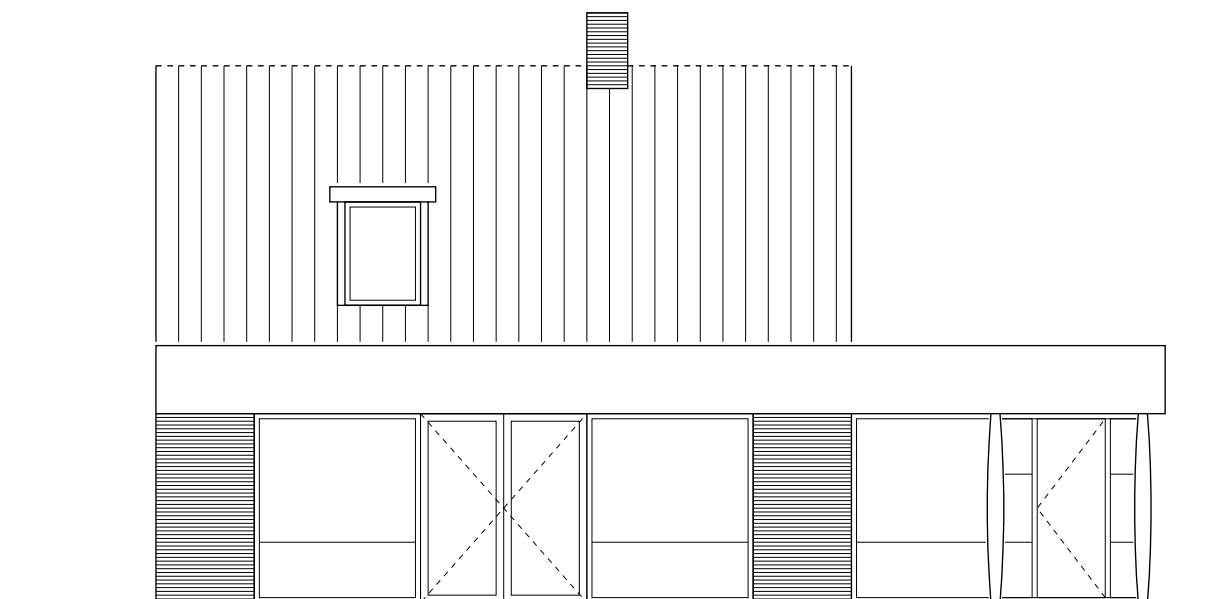


w e s t g e v e l   b e s t a a n d



n o o r d g e v e l   b e s t a a n d

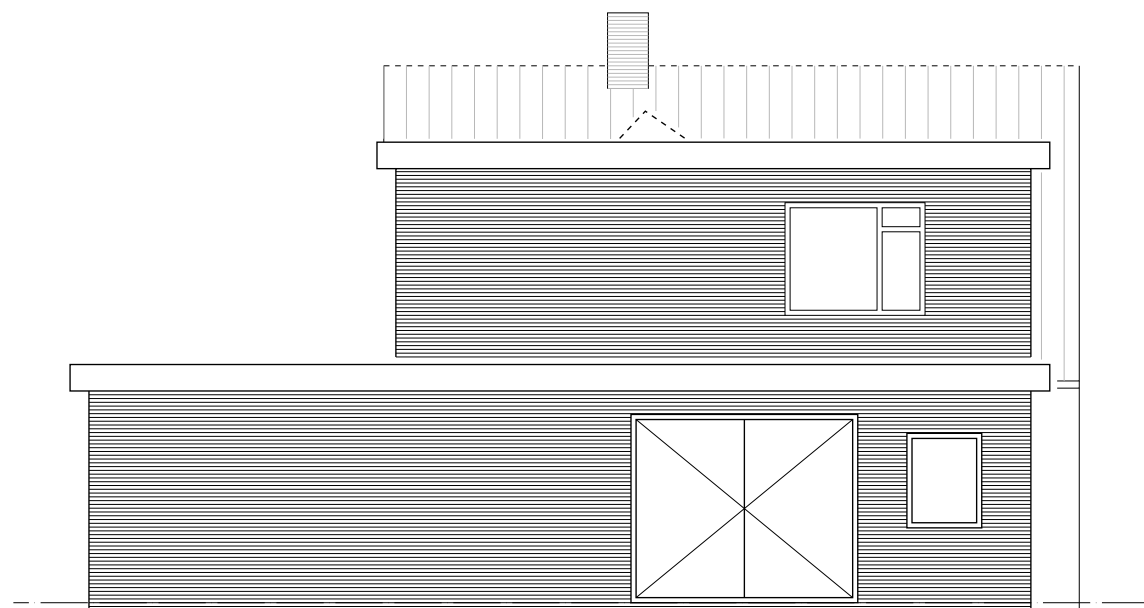


o o s t g e v e l   b e s t a a n d

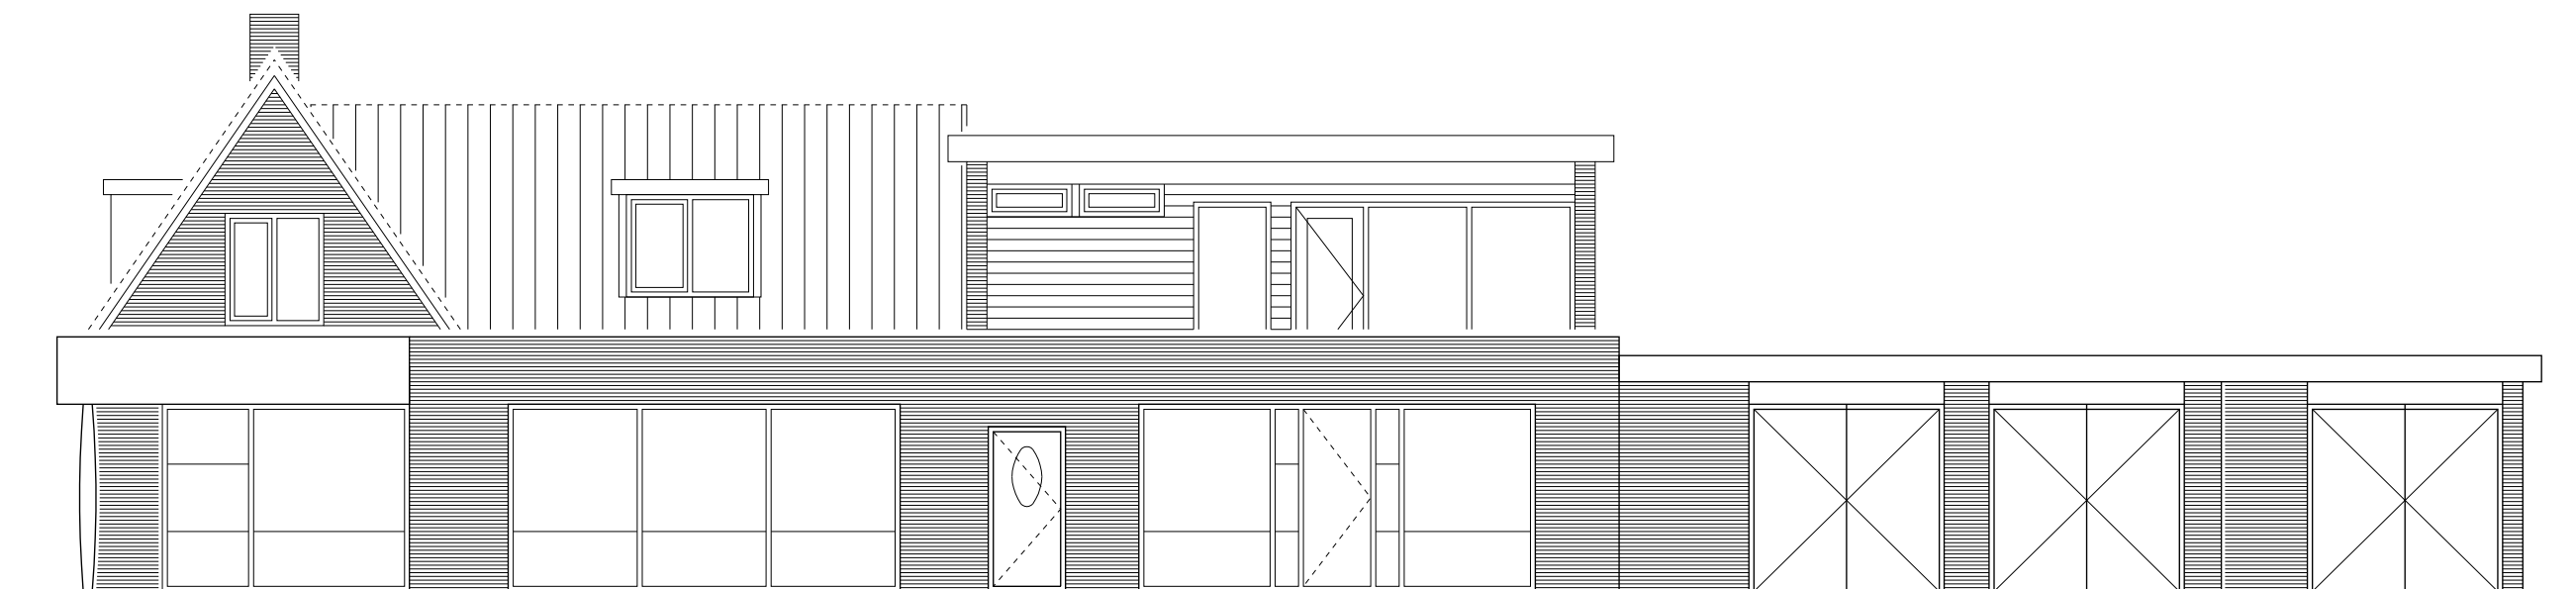

z u i d g e v e l   b e s t a a n d




Herstructurering parkeren  
 situatie 1:1000  
 overzicht gebouw/parkeren

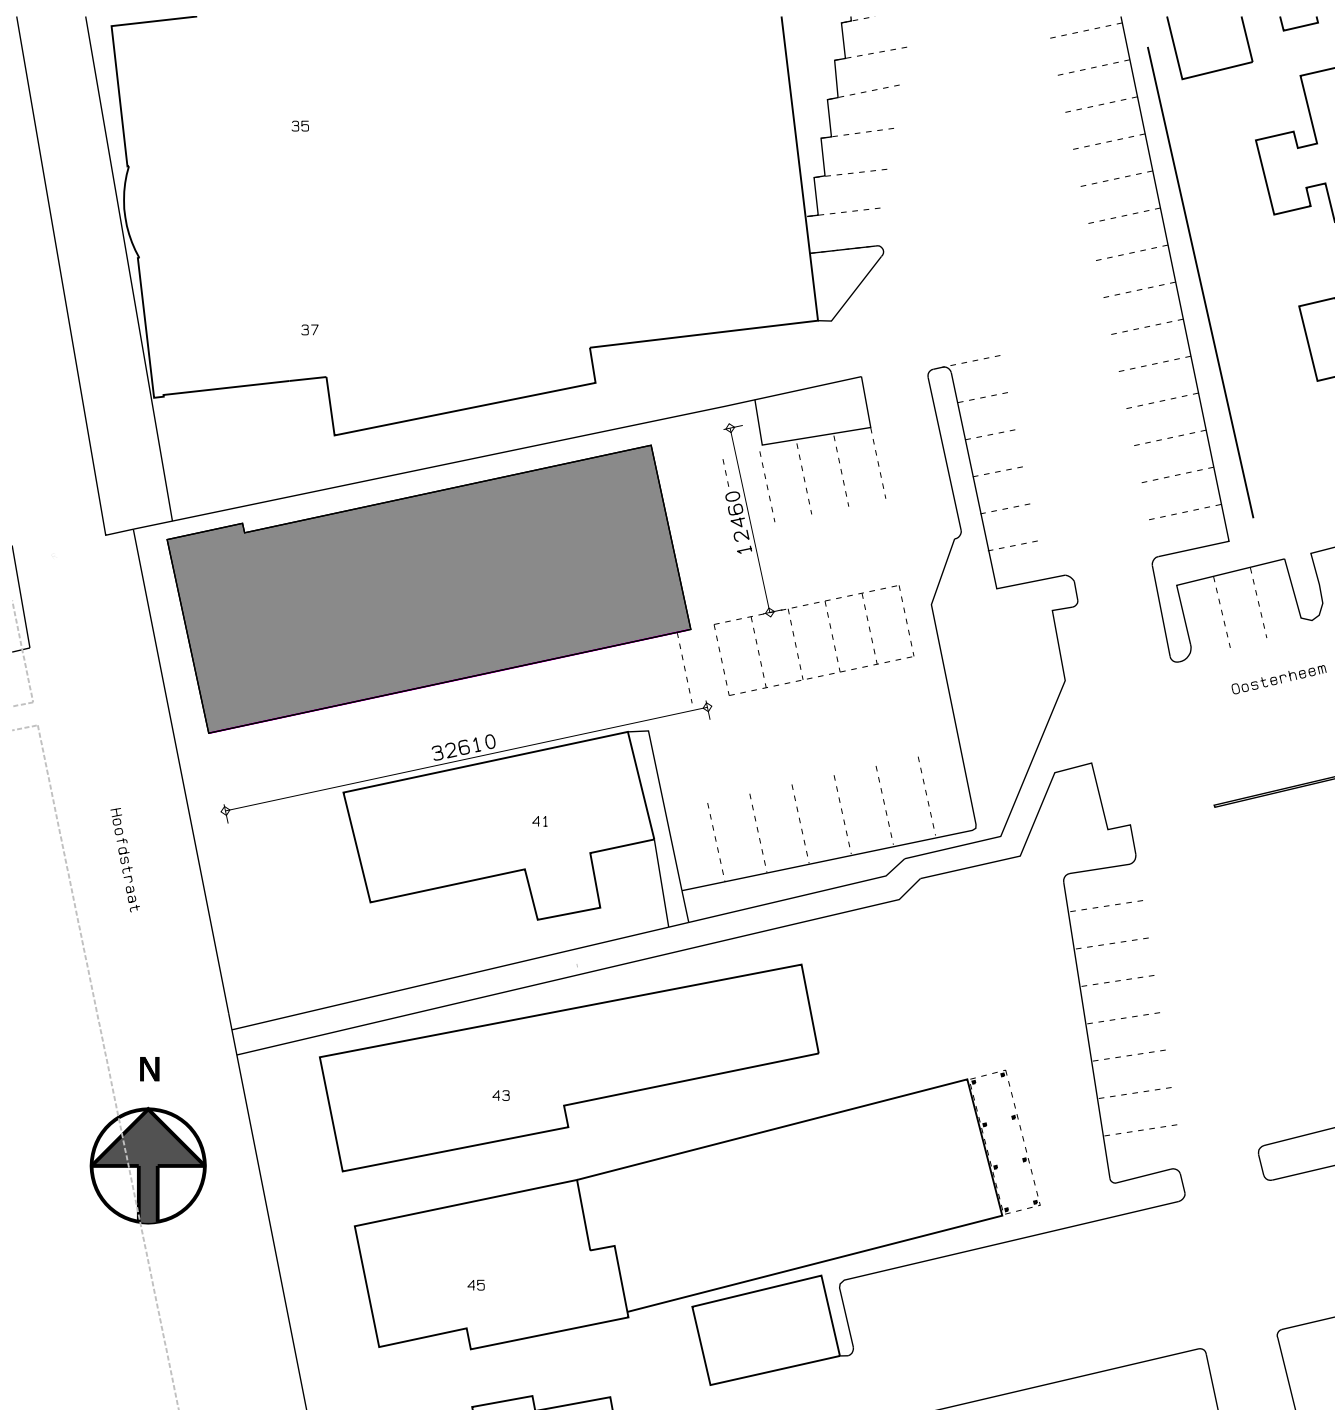


s i t u a t i e bestaand 1:500




s i t u a t i e nieuw 1:500

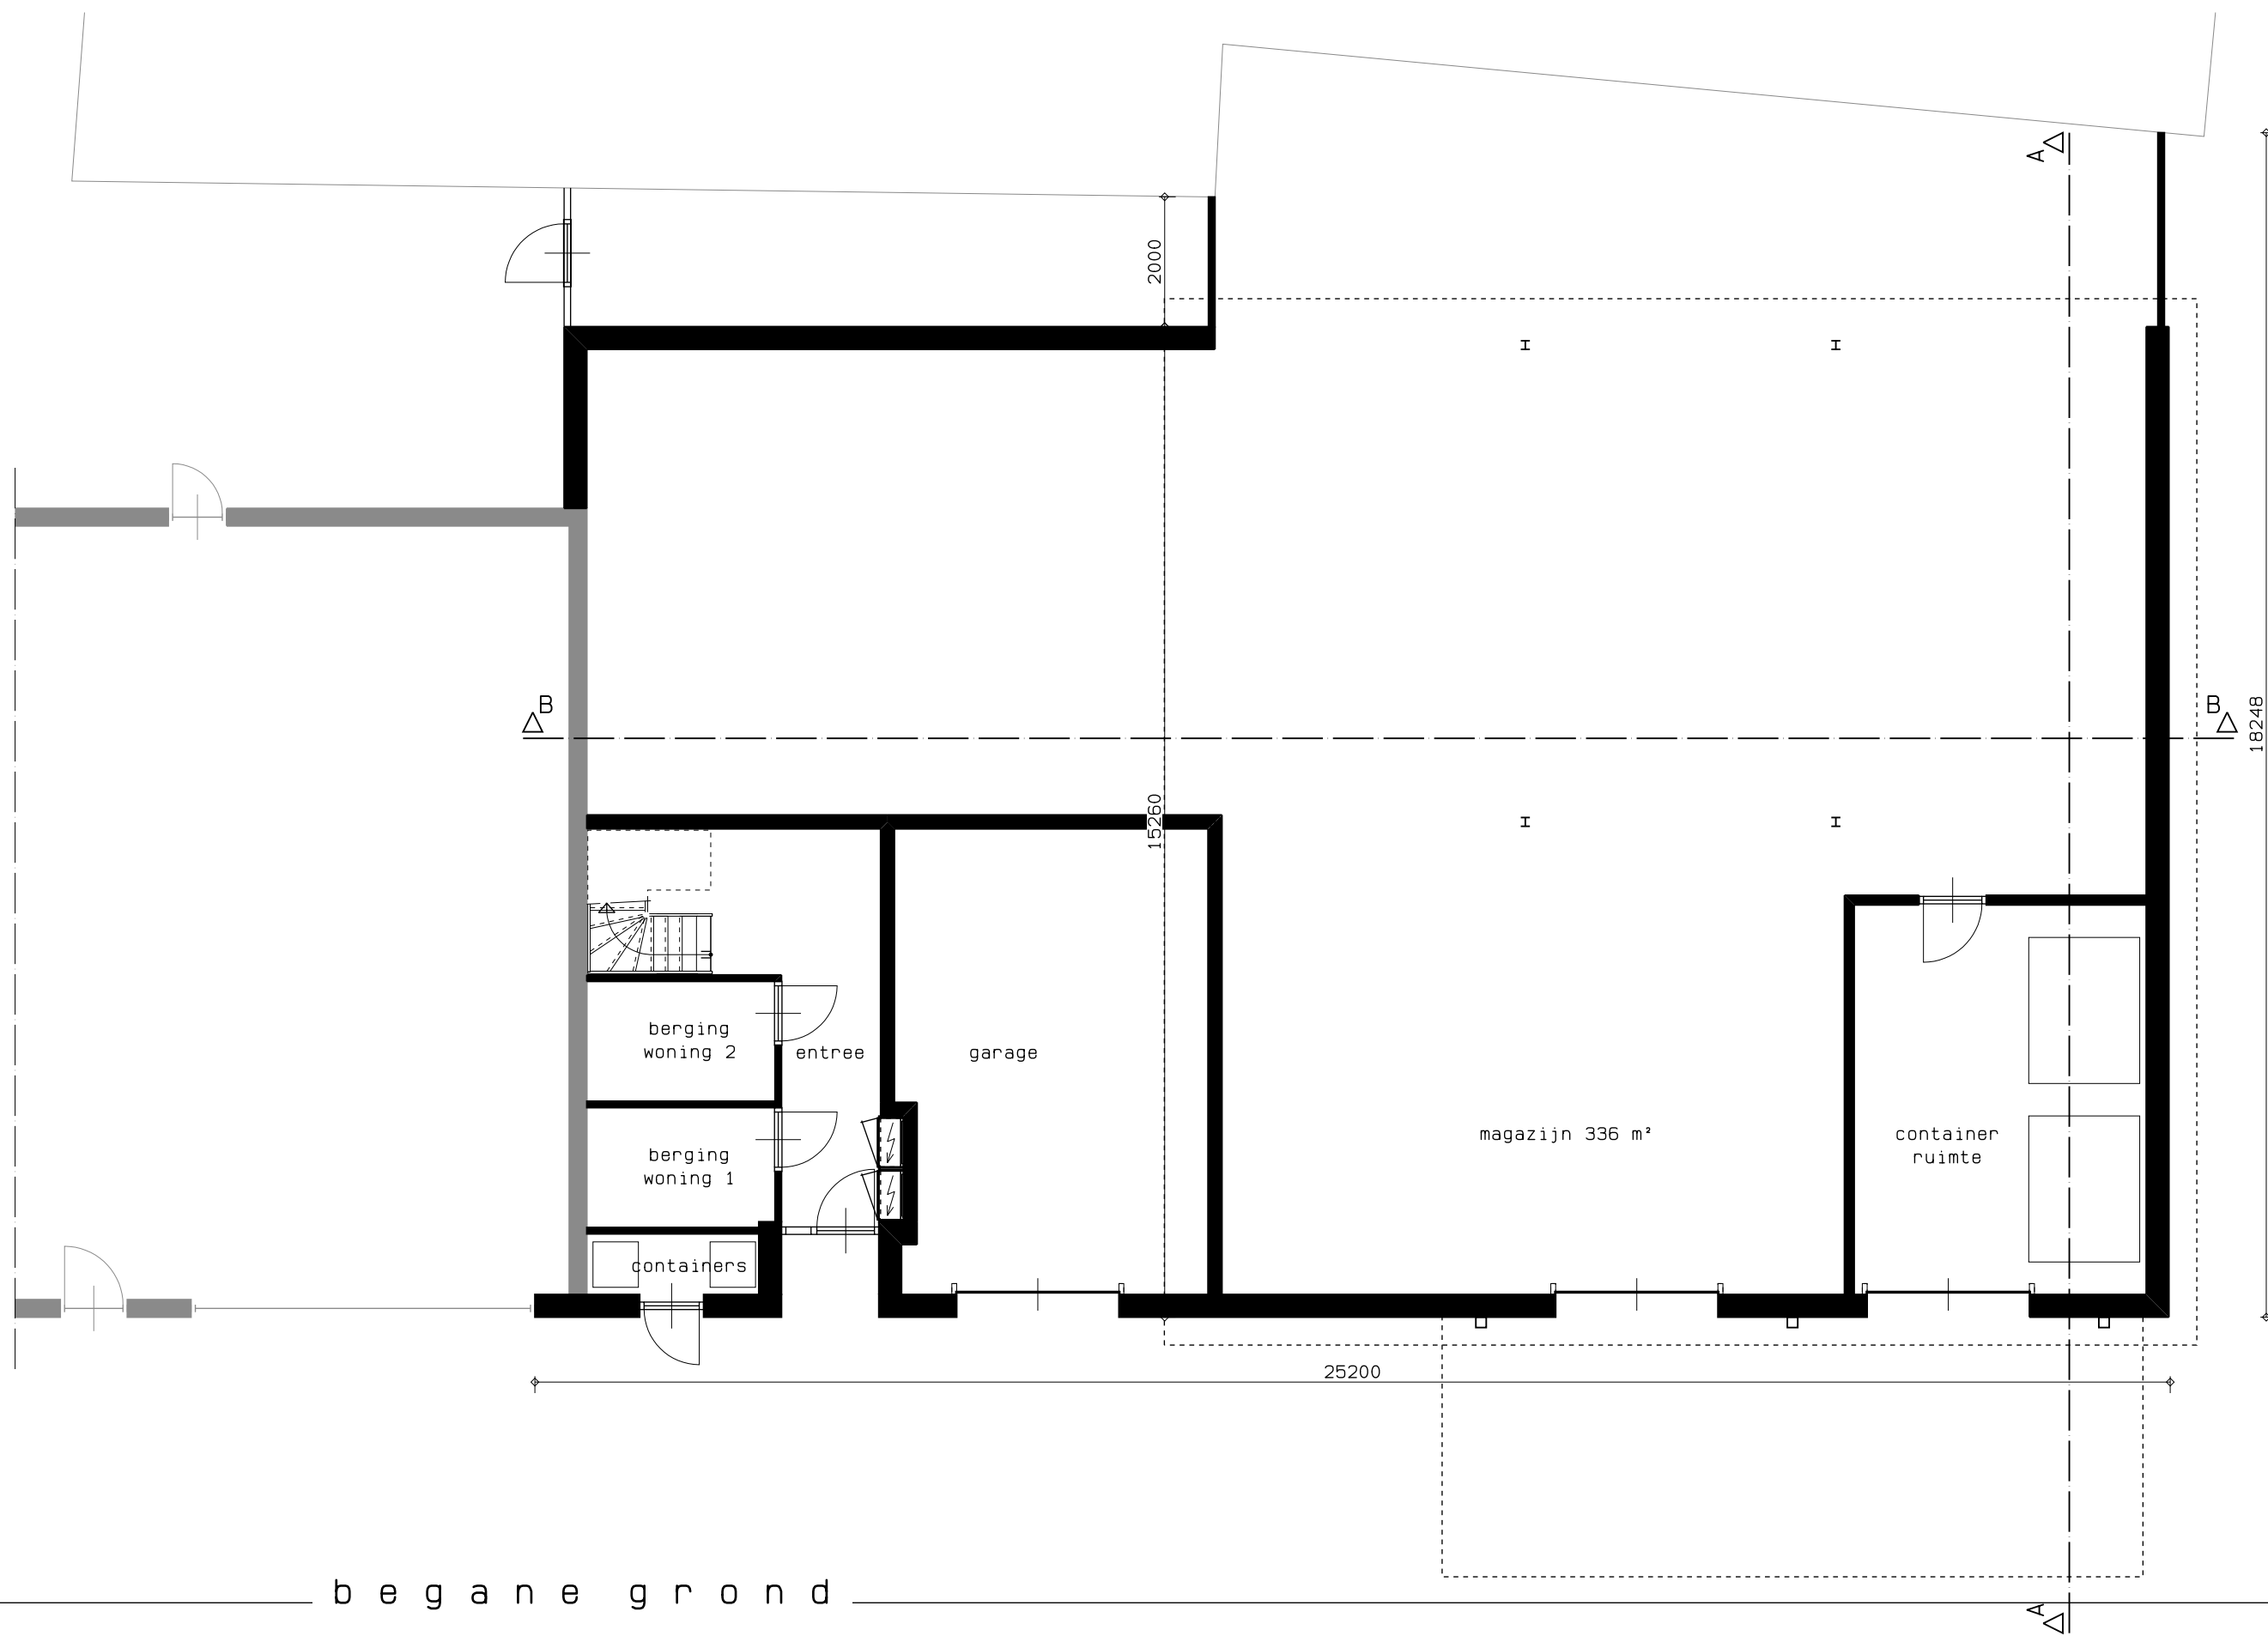


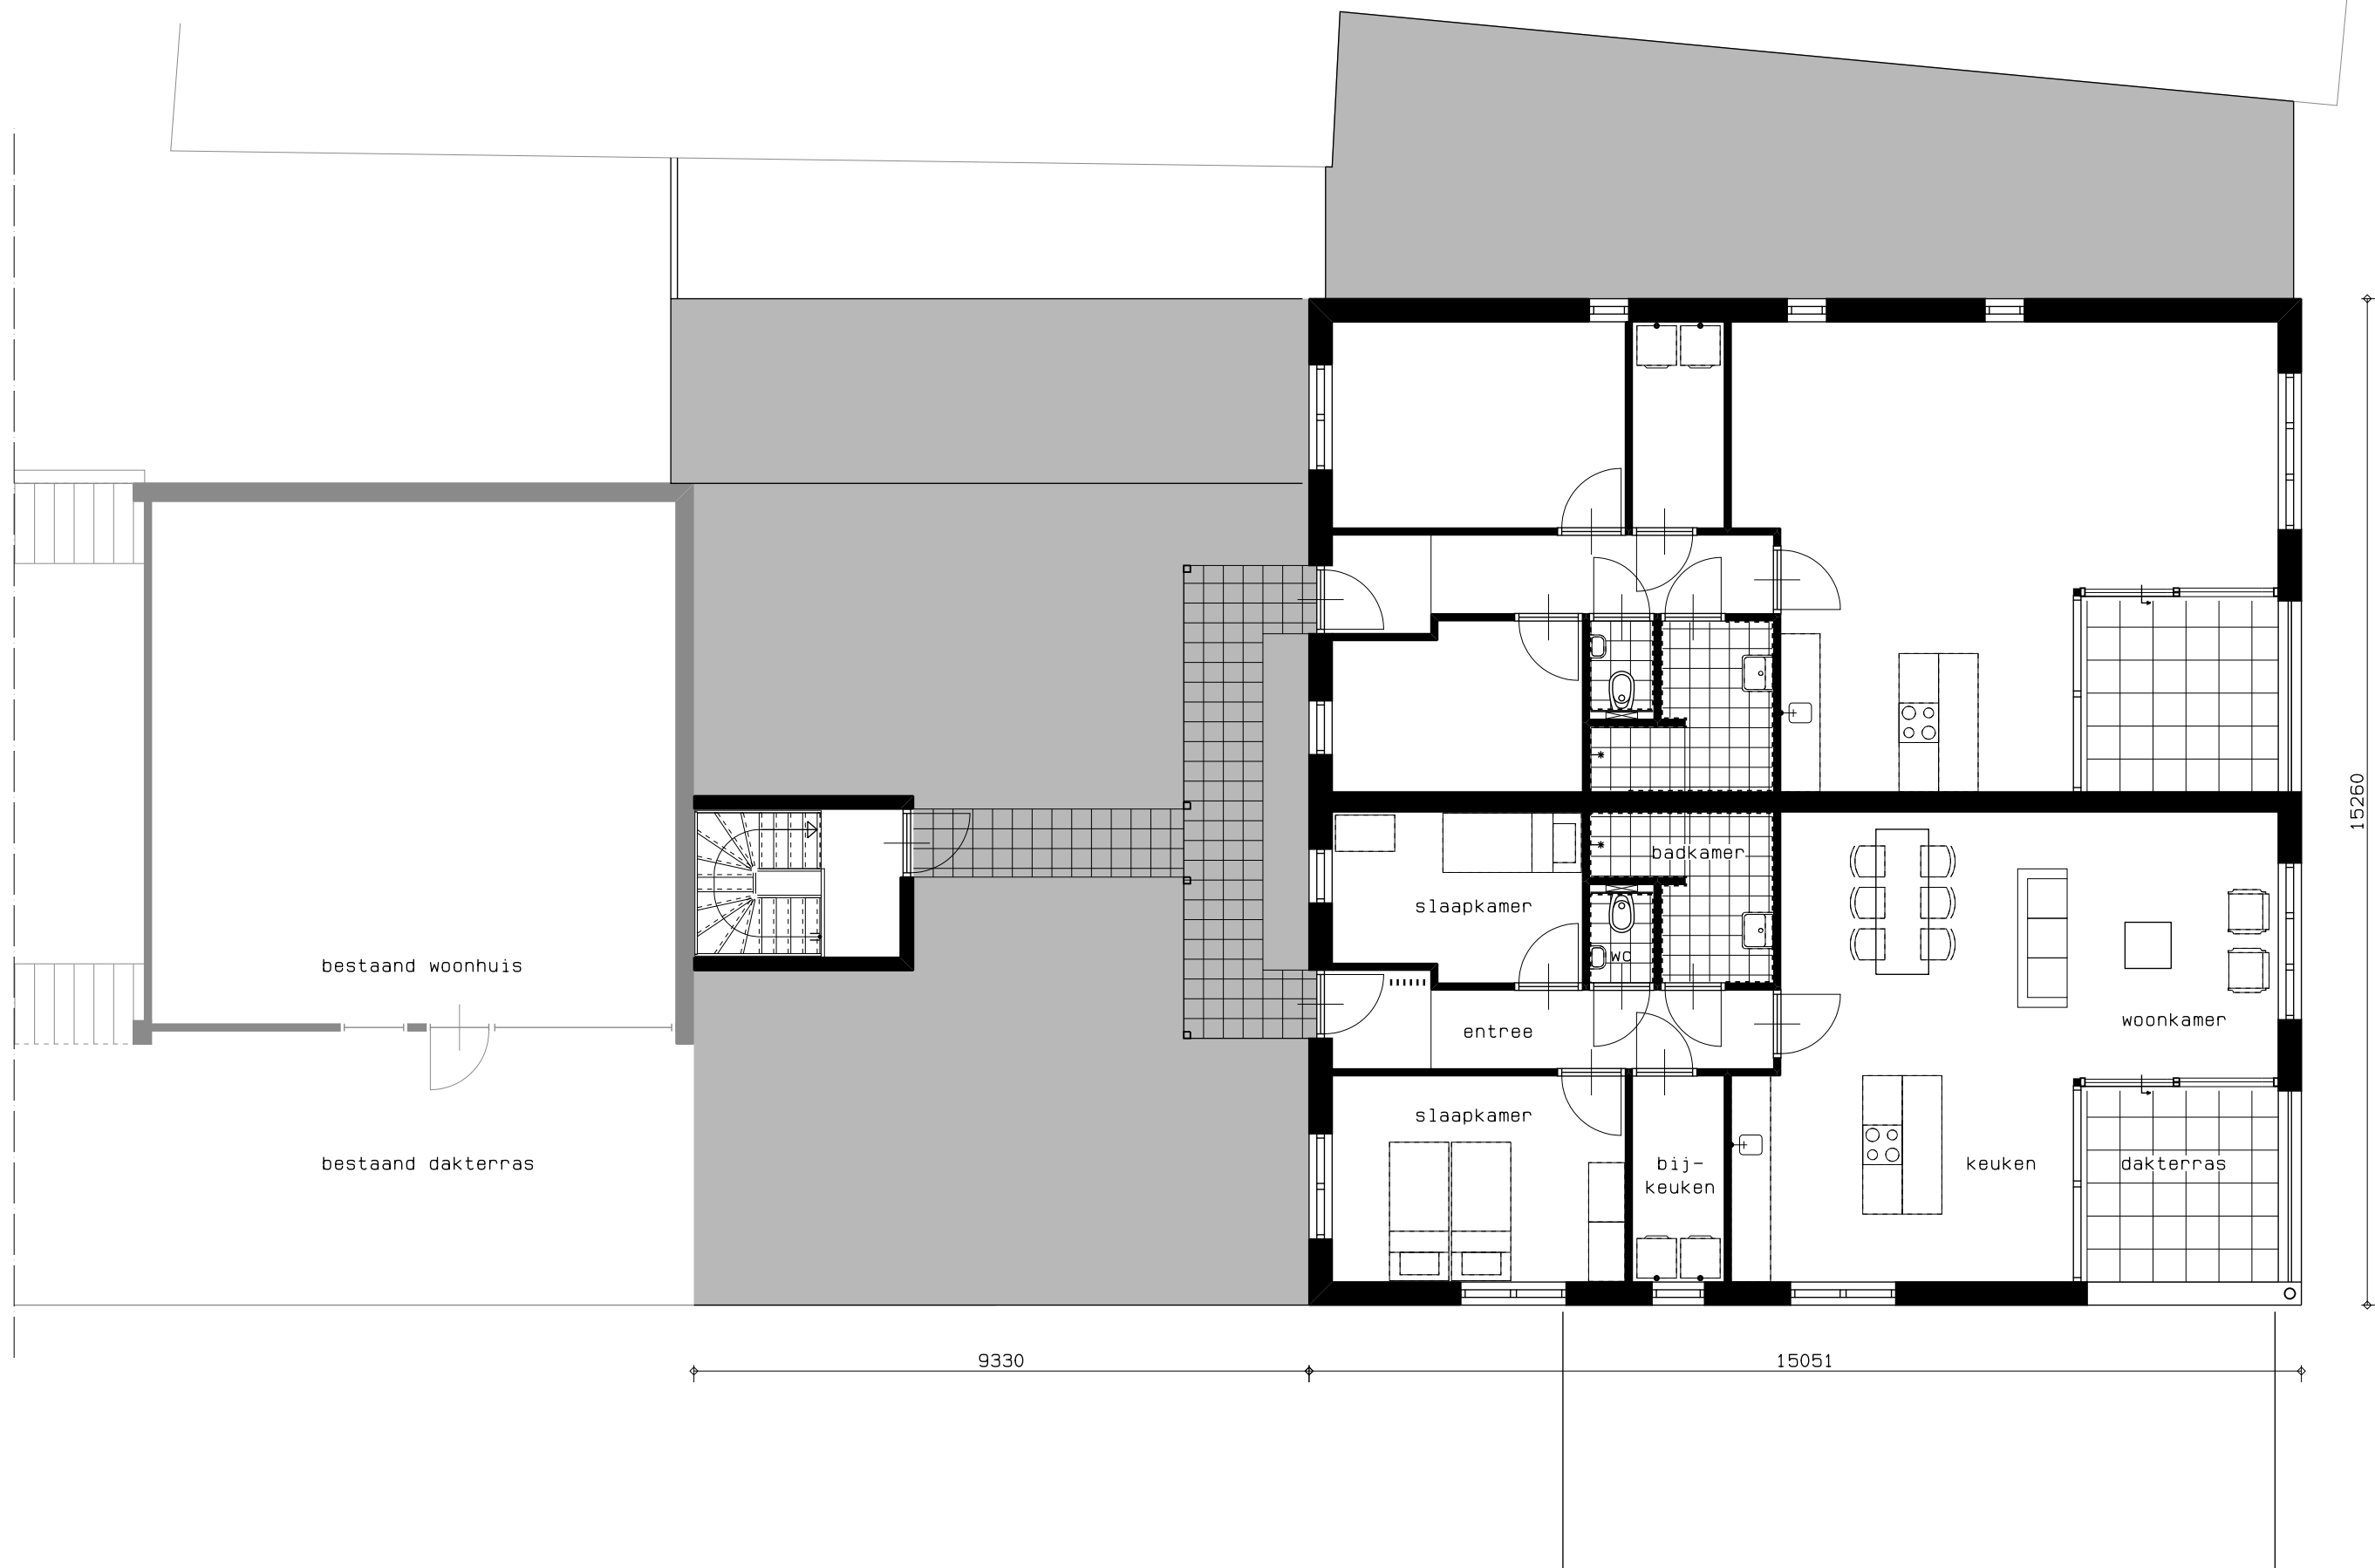


v e r d i e p i n g

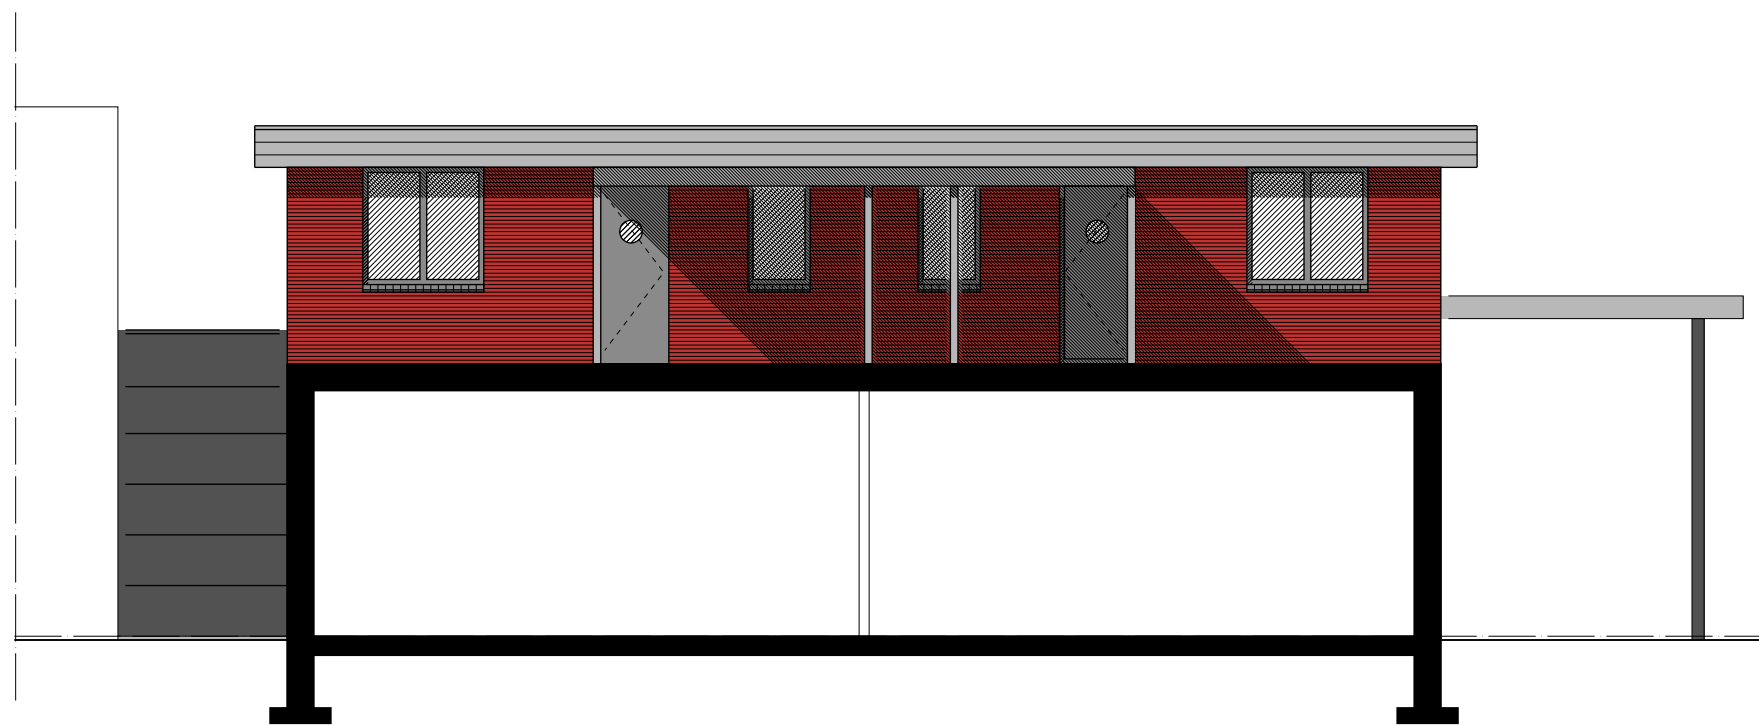


w e s t g e v e l

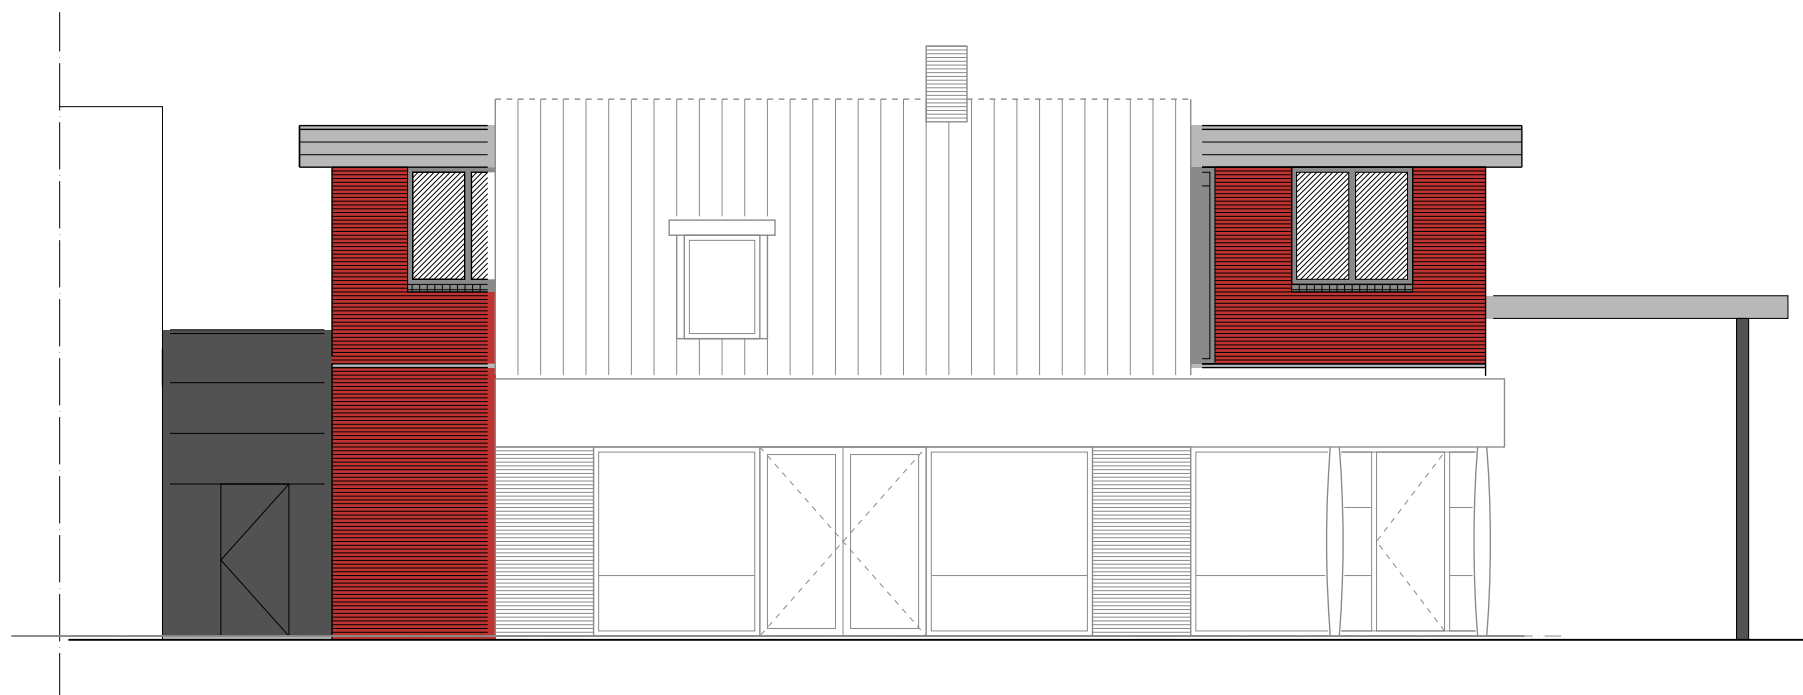


w e s t g e v e l

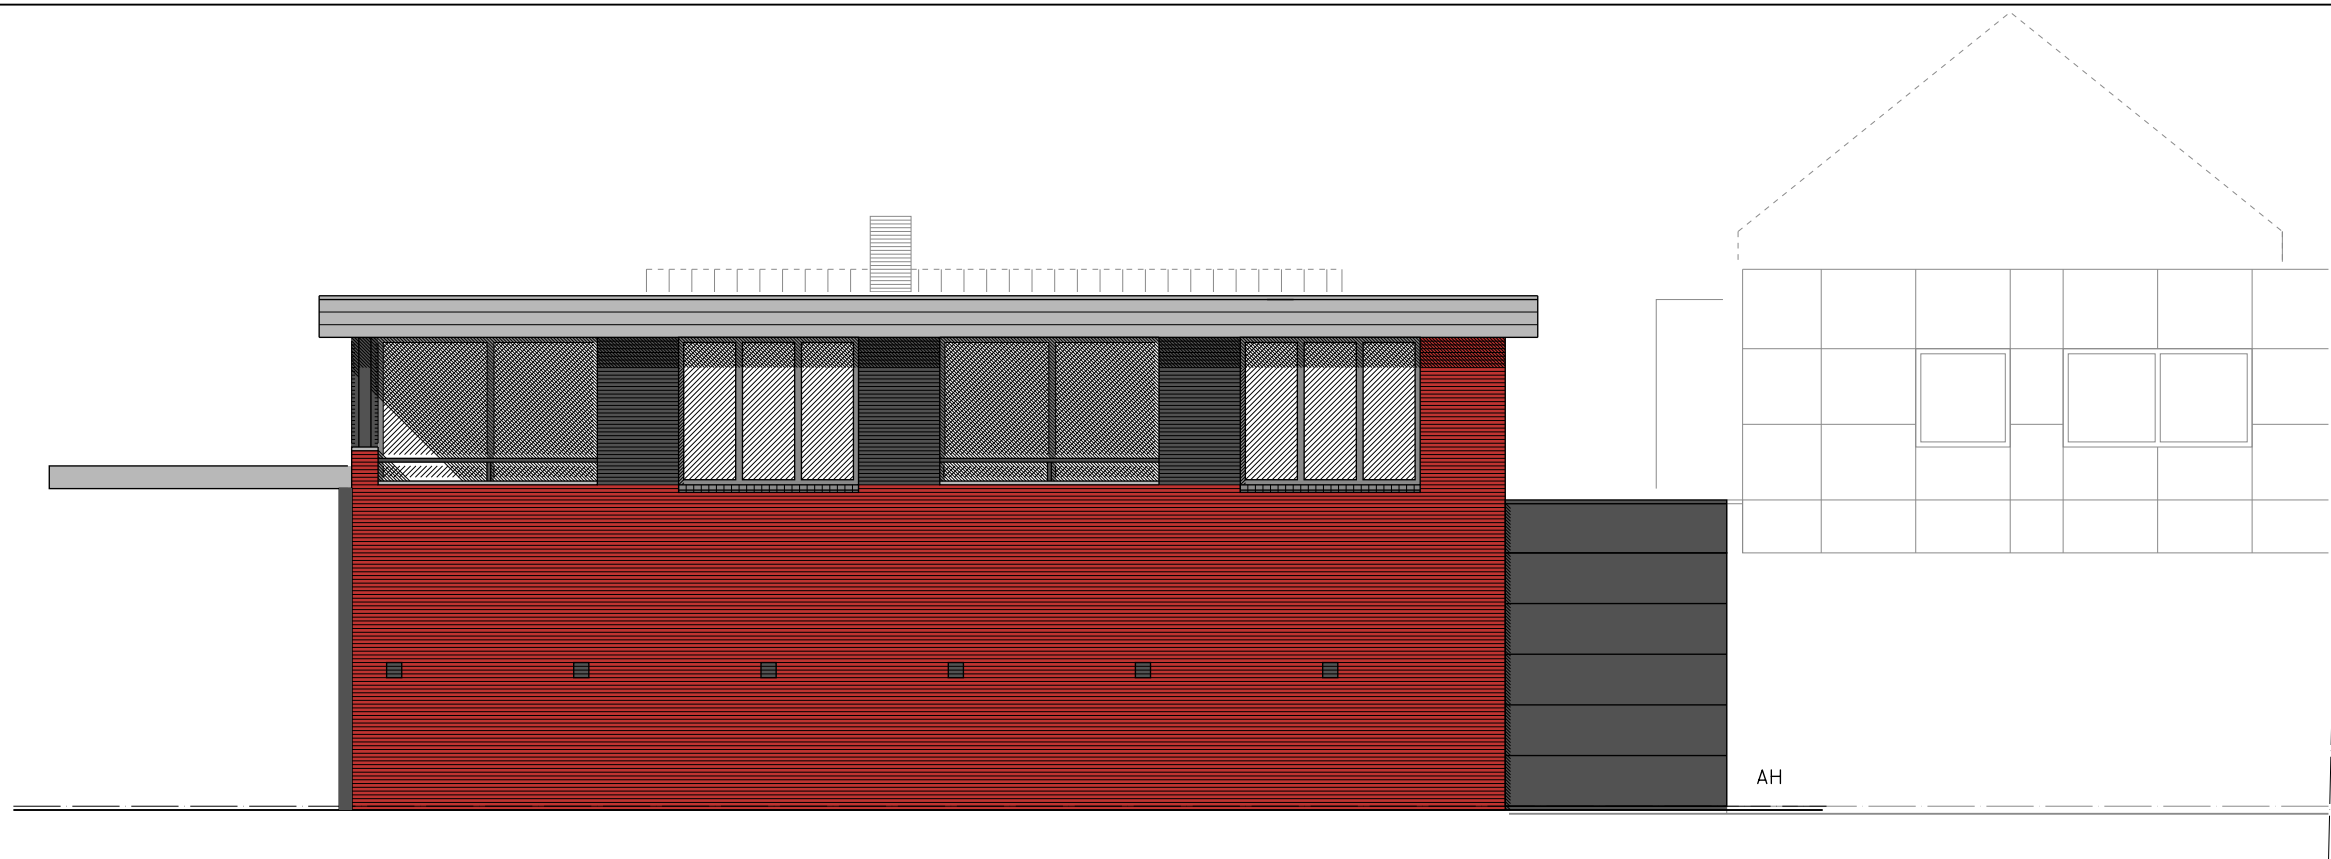


o o s t g e v e l

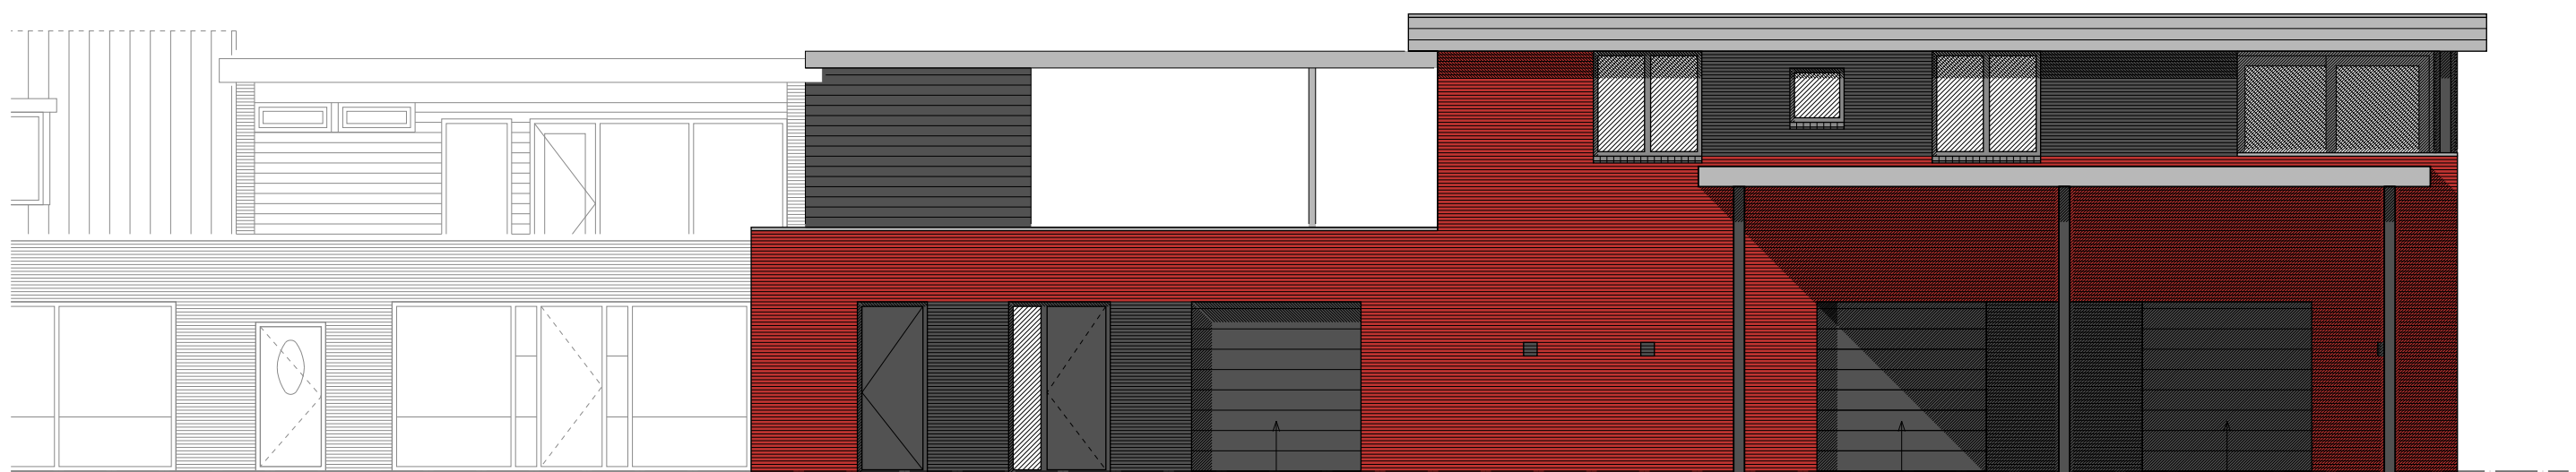


z u i d g e v e l

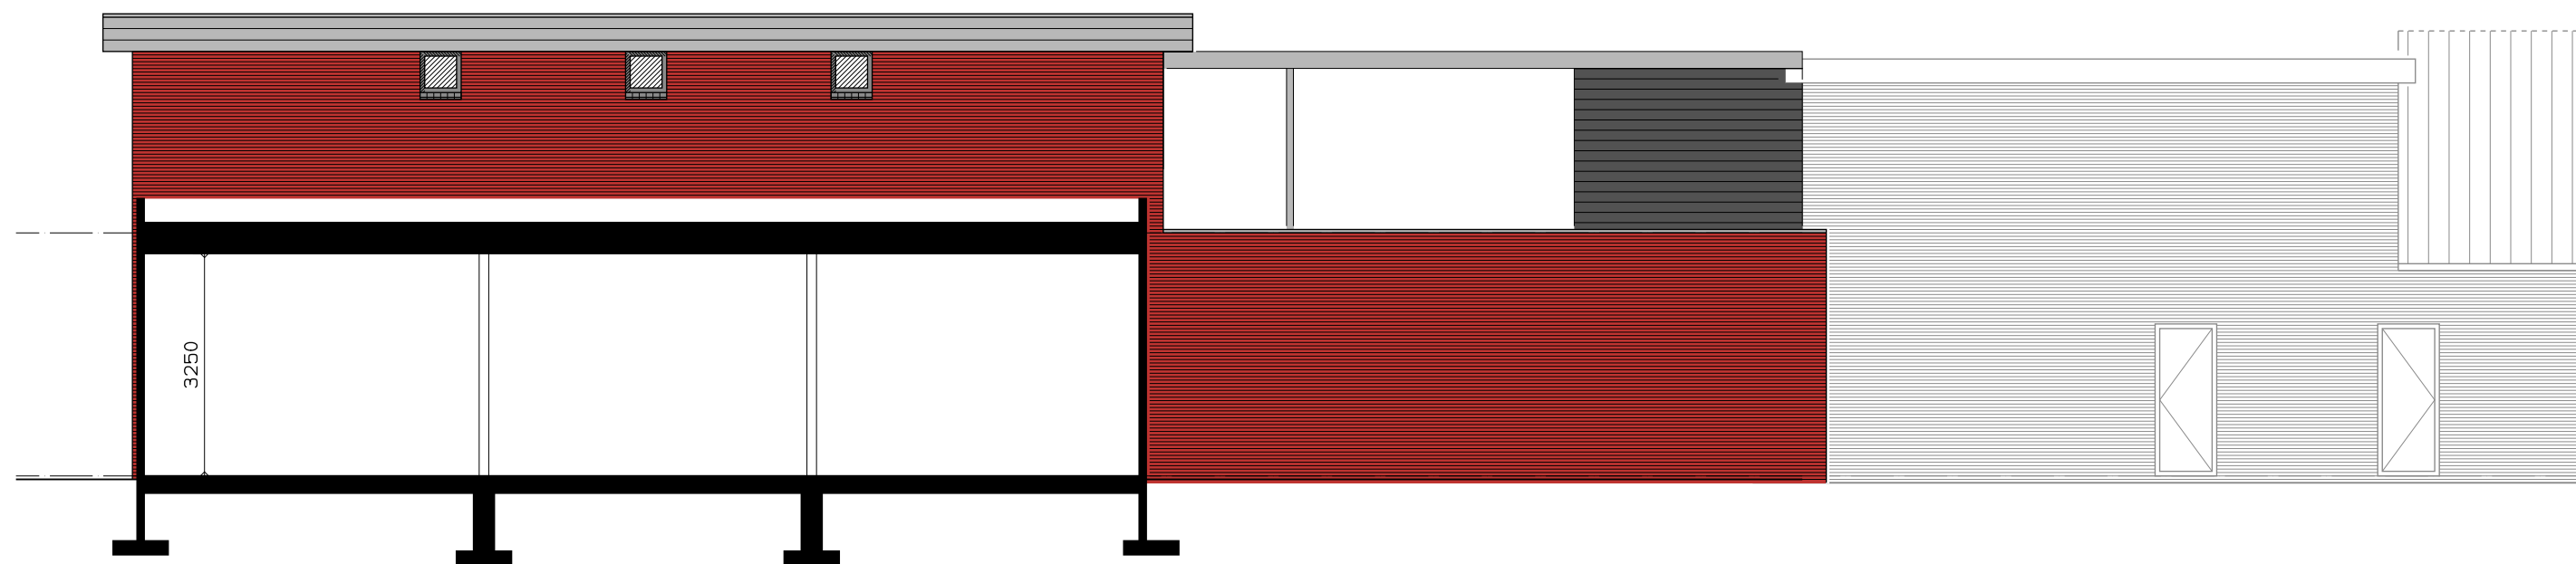

n o o r d g e v e l

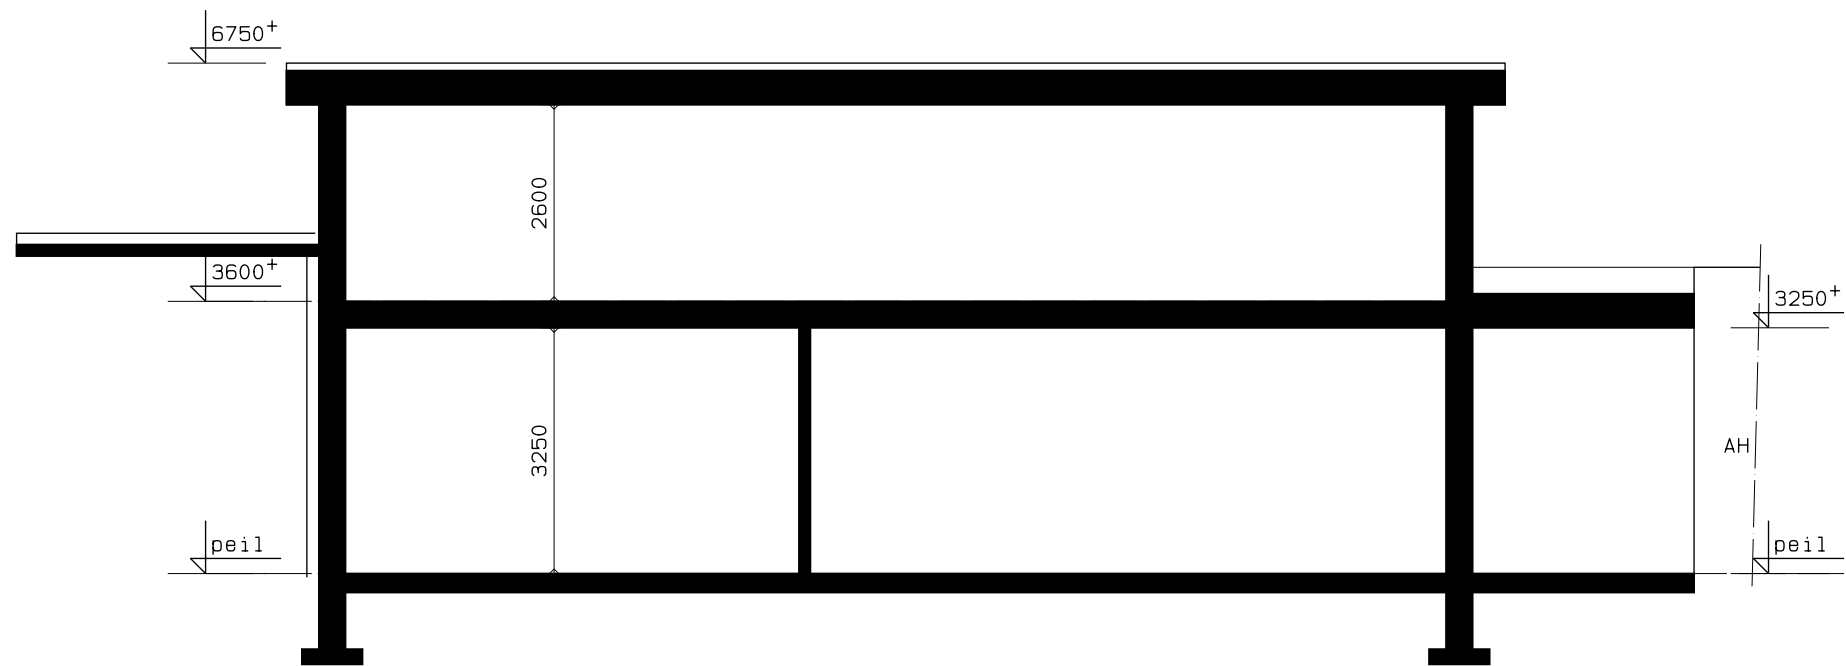

d o o r s n e d e A - A

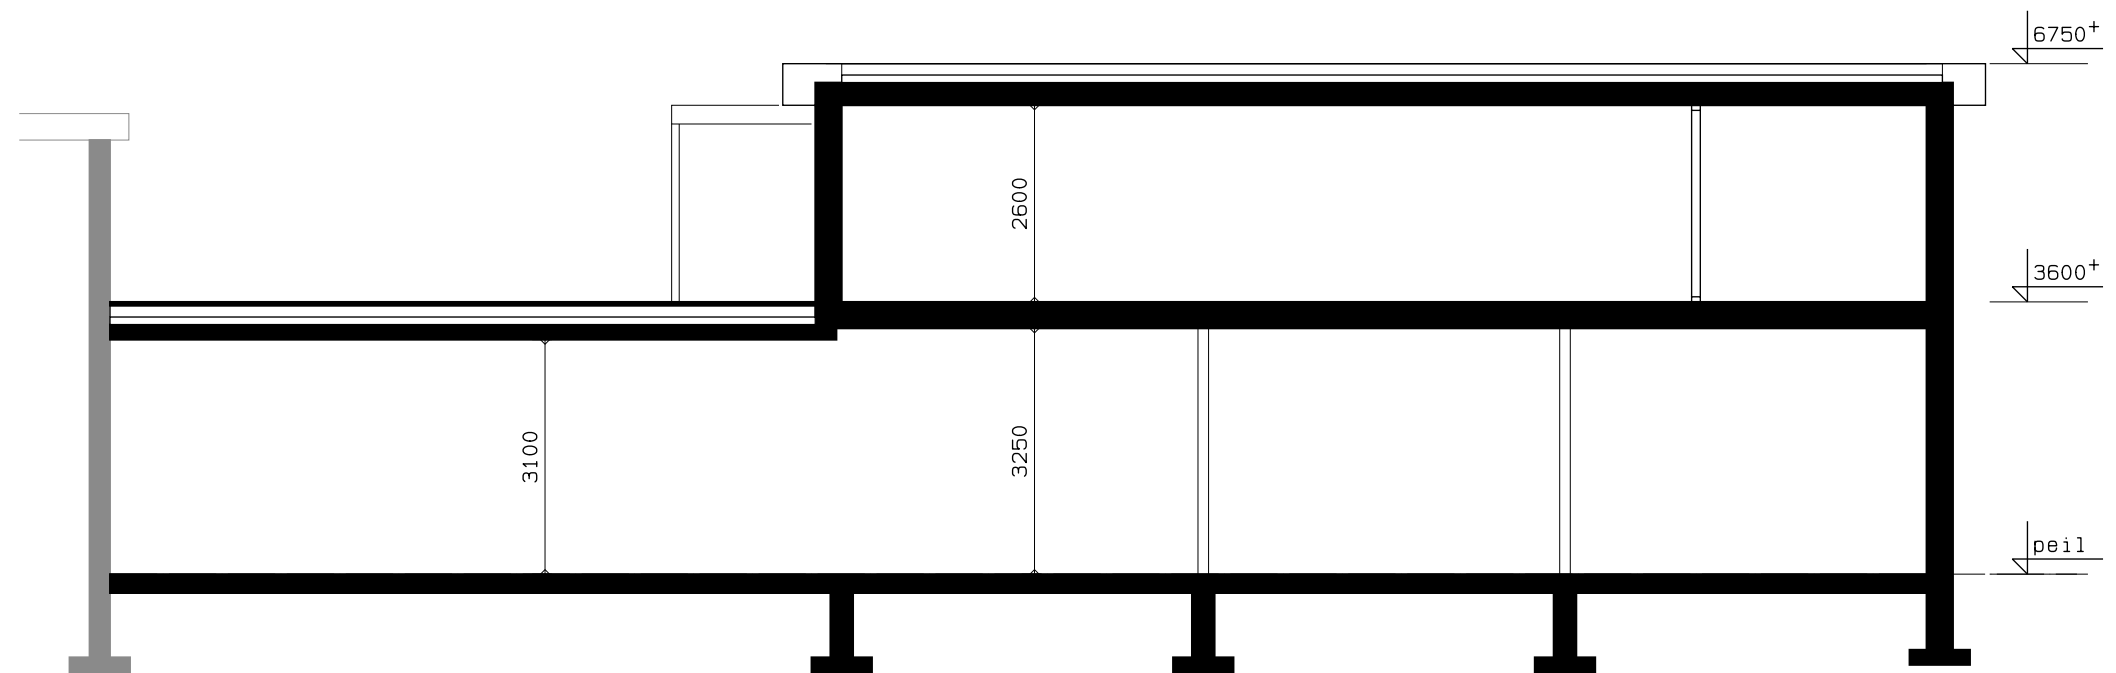

d o o r s n e d e B - B