


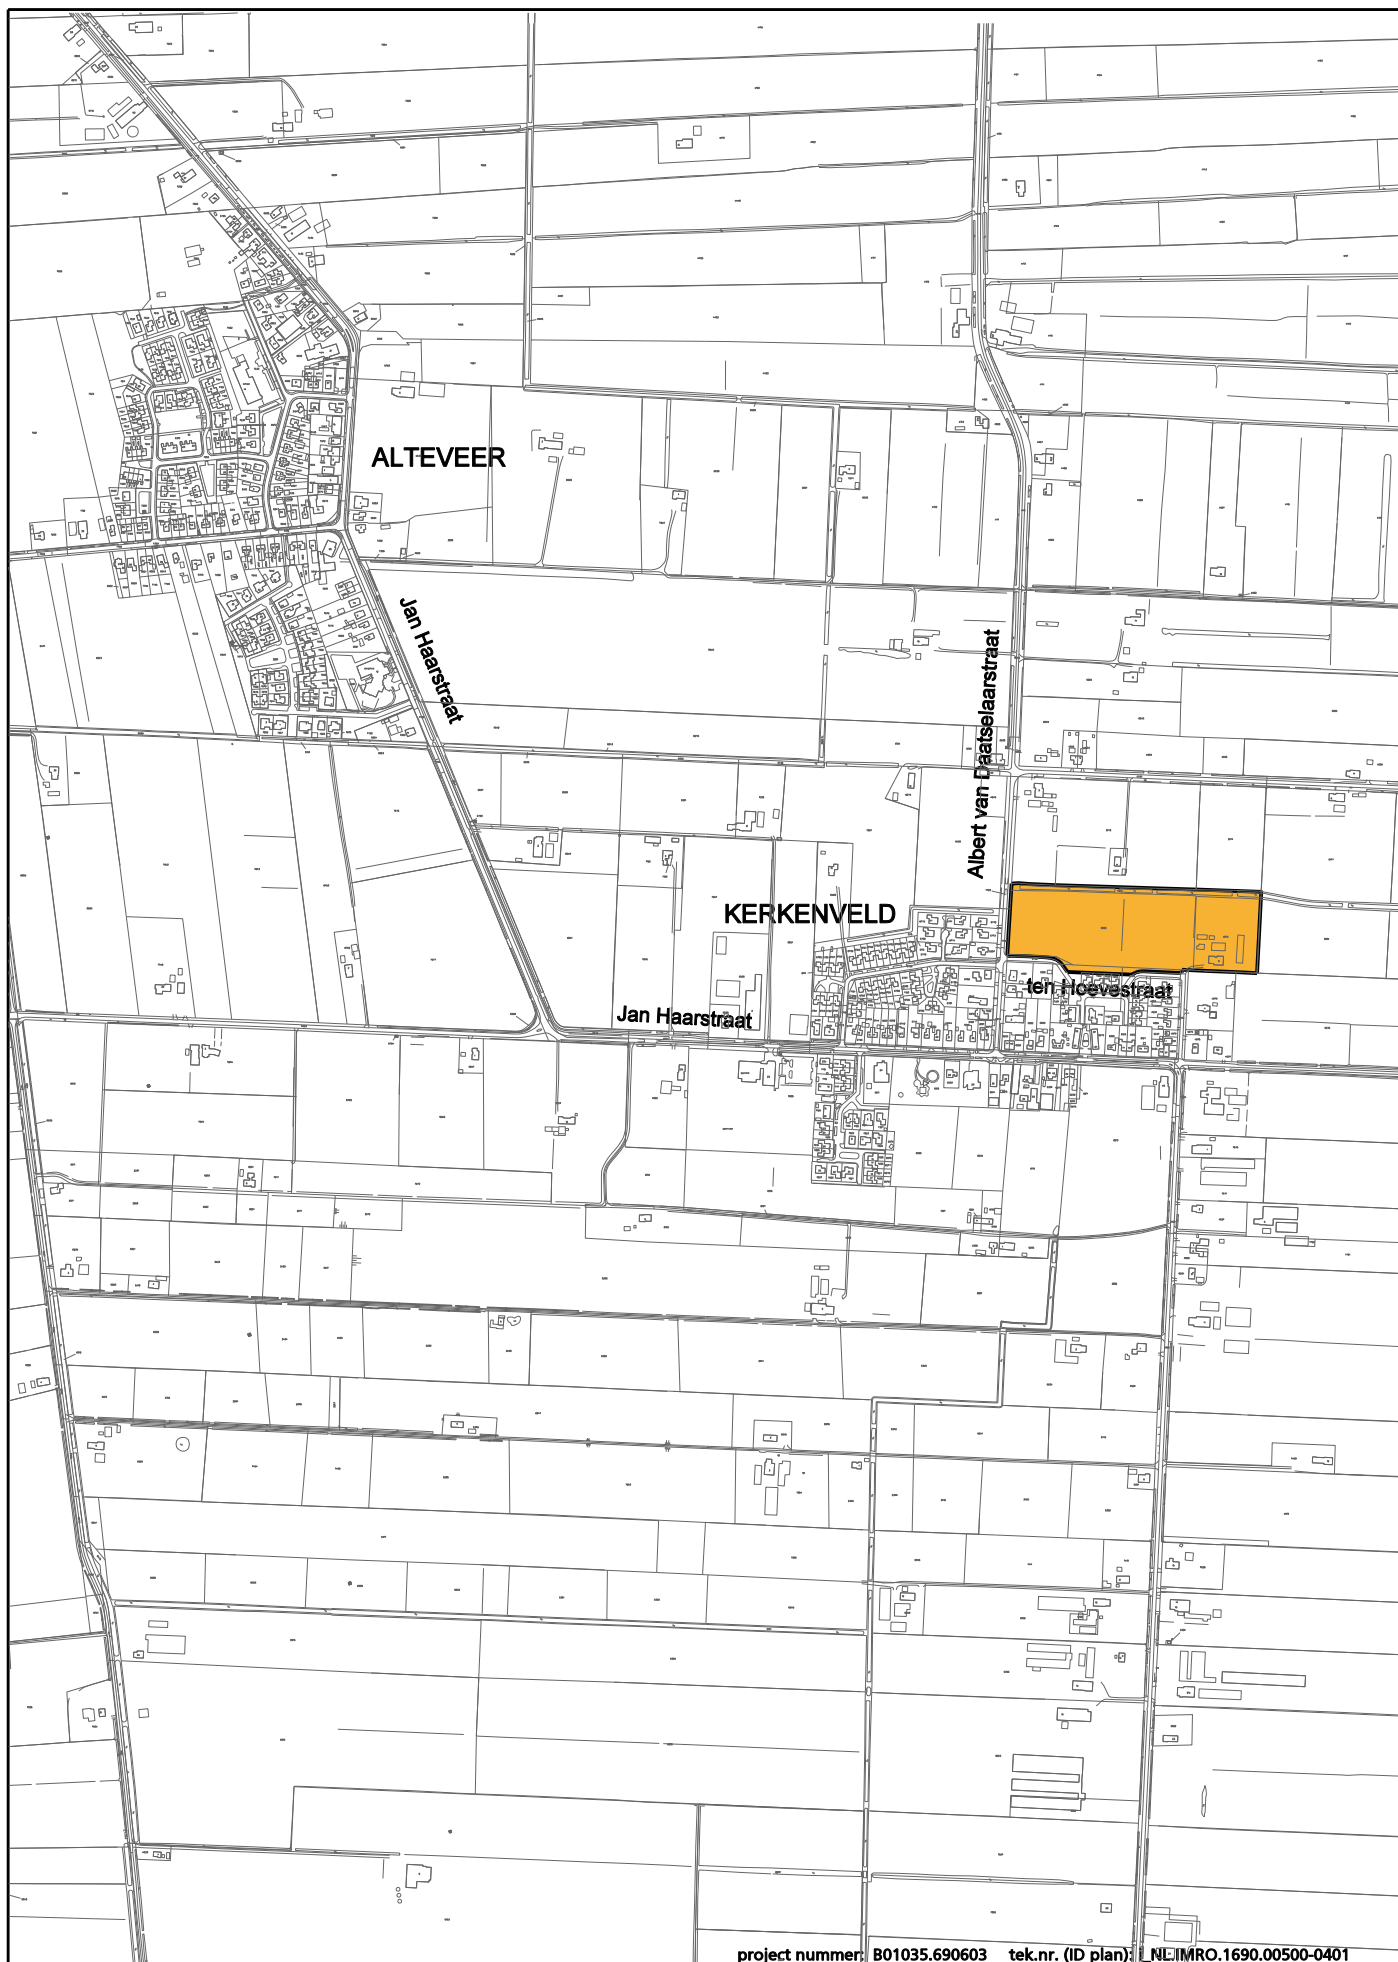

project nummer: B01035.690603 tek.nr. (ID plan): NE IMRO.1690.00500-0401

