
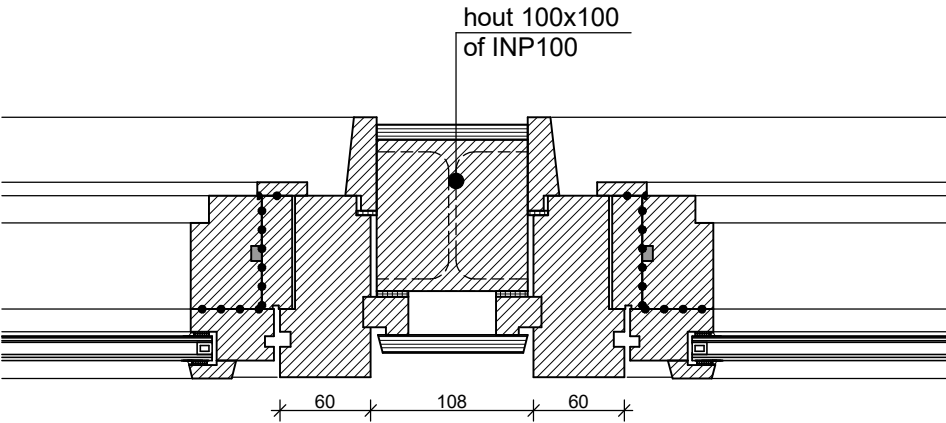
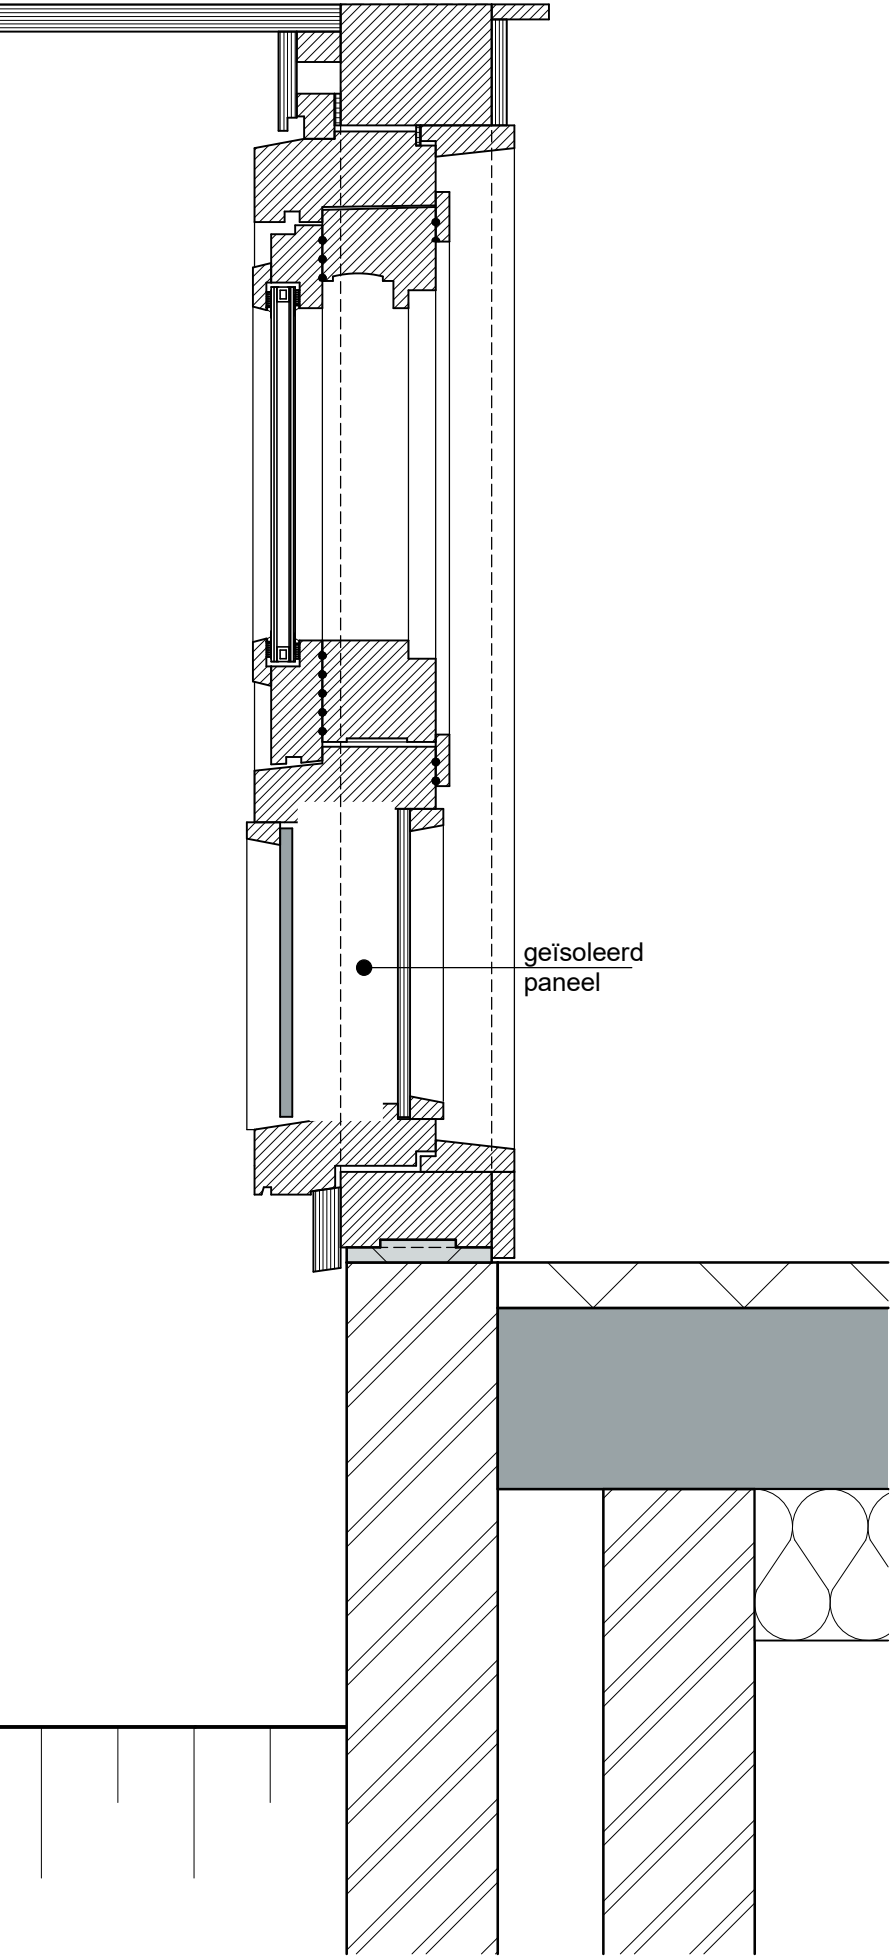



detailnr	datum				
V01b	20-5-2020				
V01n	20-5-2020			28-7-2020	
V02	20-5-2020			28-7-2020	
V03	20-5-2020		24-7-2020		
V04	20-5-2020			28-7-2020	
V05	20-5-2020			28-7-2020	
V06	20-5-2020		24-7-2020		
V07	20-5-2020			28-7-2020	
V08	20-5-2020			28-7-2020	
V09	20-5-2020			28-7-2020	
V10	20-5-2020			28-7-2020	
V11	20-5-2020				
H01	20-5-2020				
H02	20-5-2020				
H03	20-5-2020				
H04		6-6-2020			
H05		6-6-2020	24-7-2020		
H06		6-6-2020			
H07		6-6-2020			

Verbouw Sterrenwacht in Roden tot appartementen

DETAILS


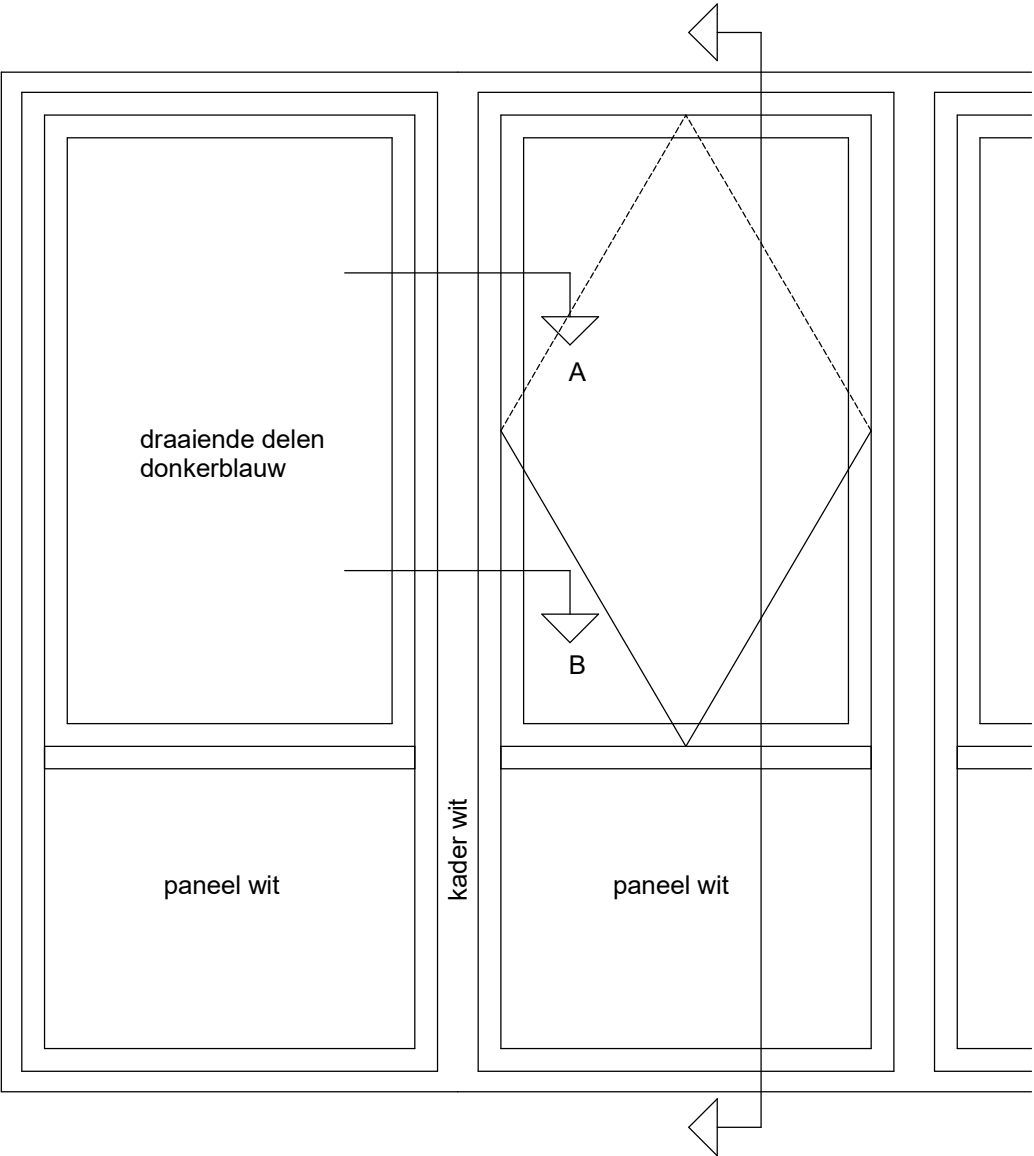


drsn A

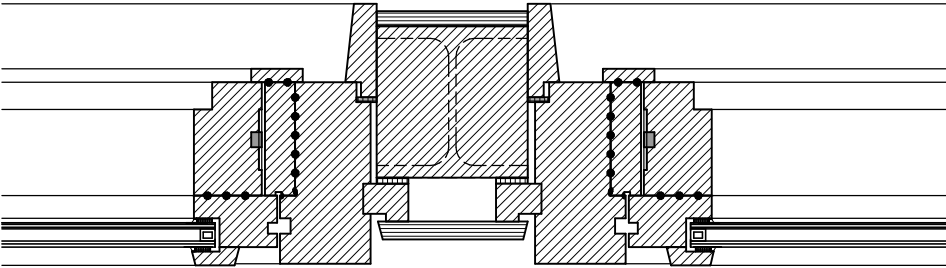


drsn B



bestaand

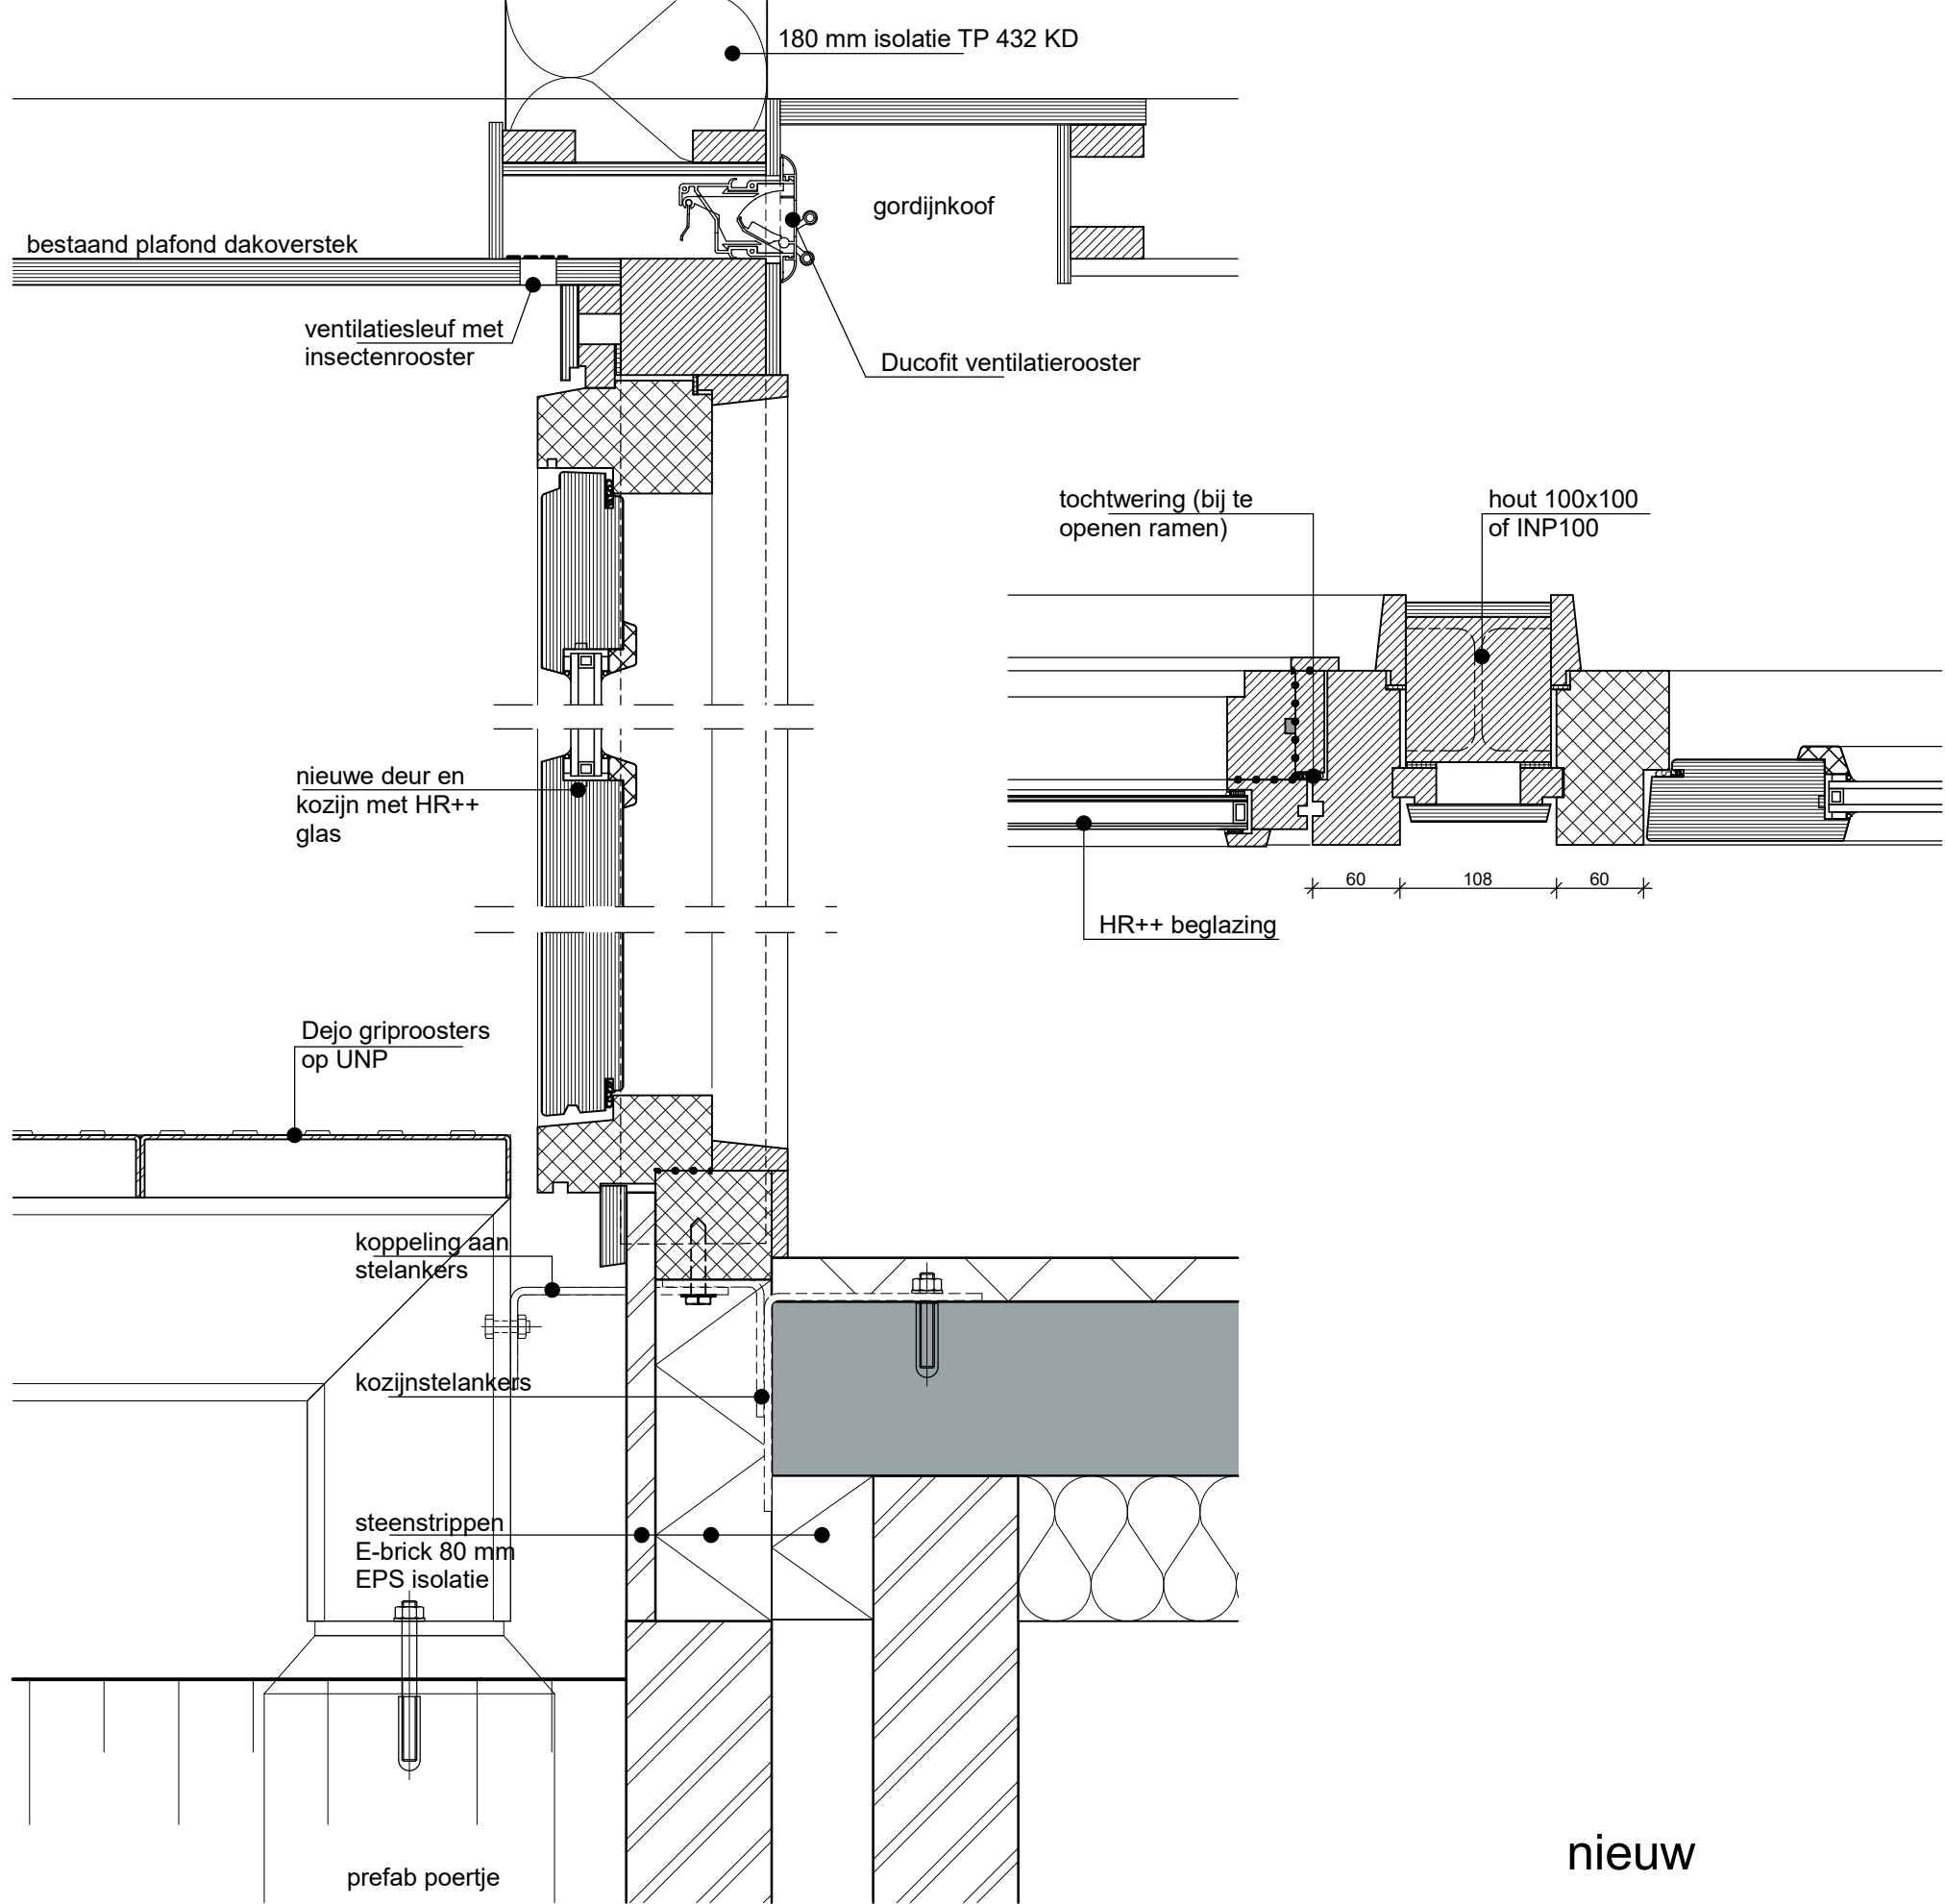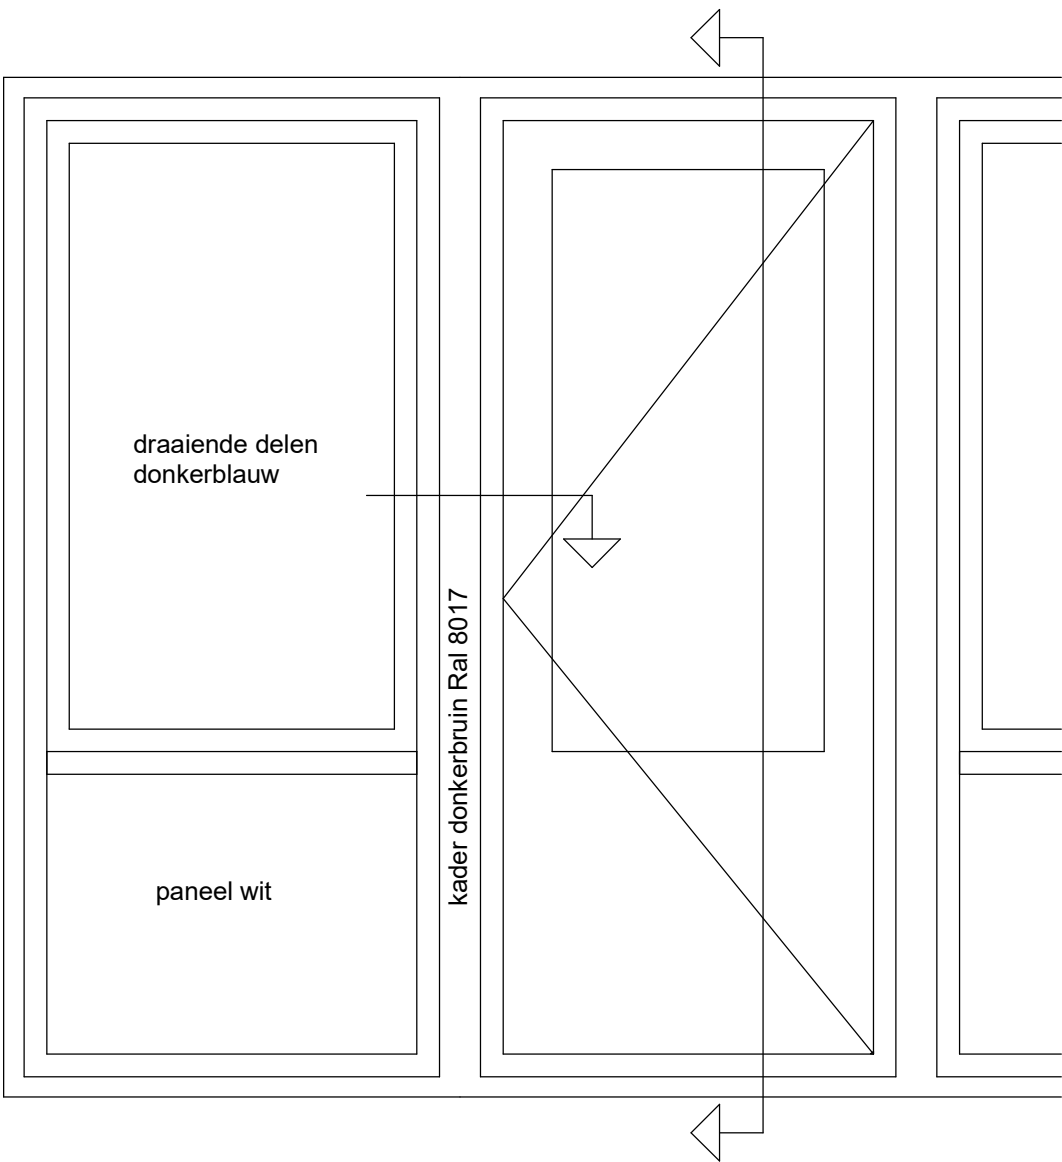


nieuw

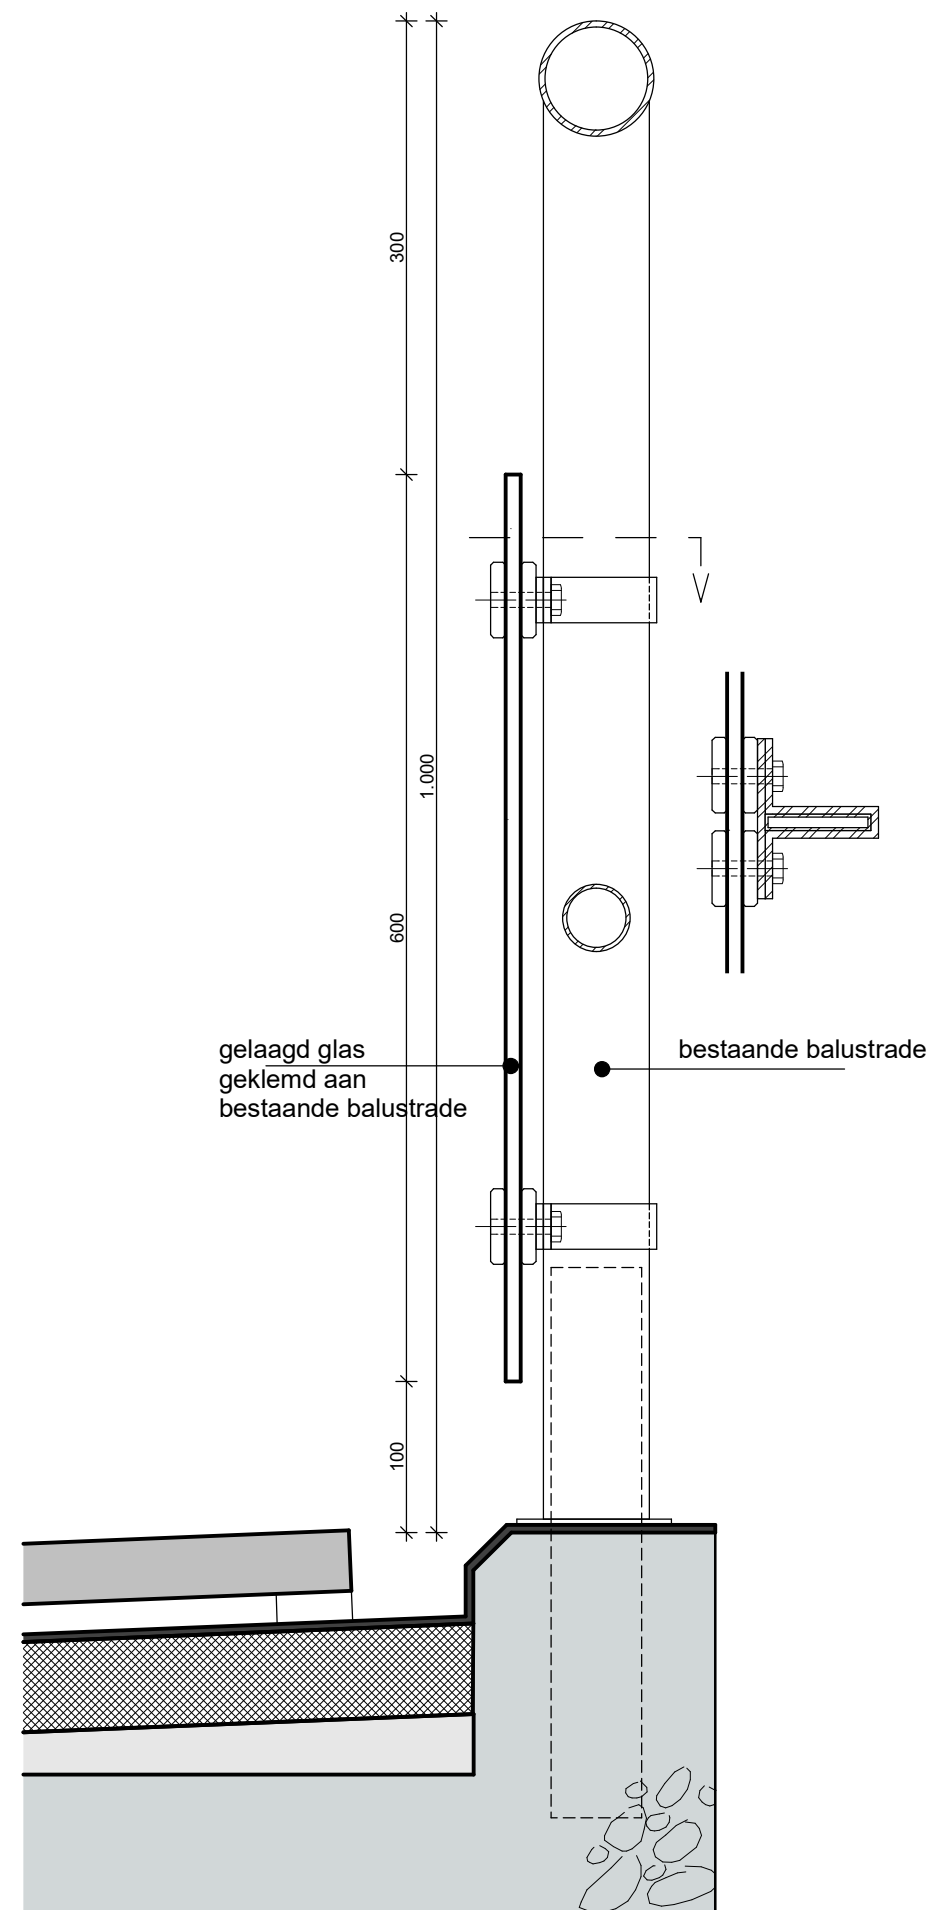



principe doorvalbeveiliging balustrade

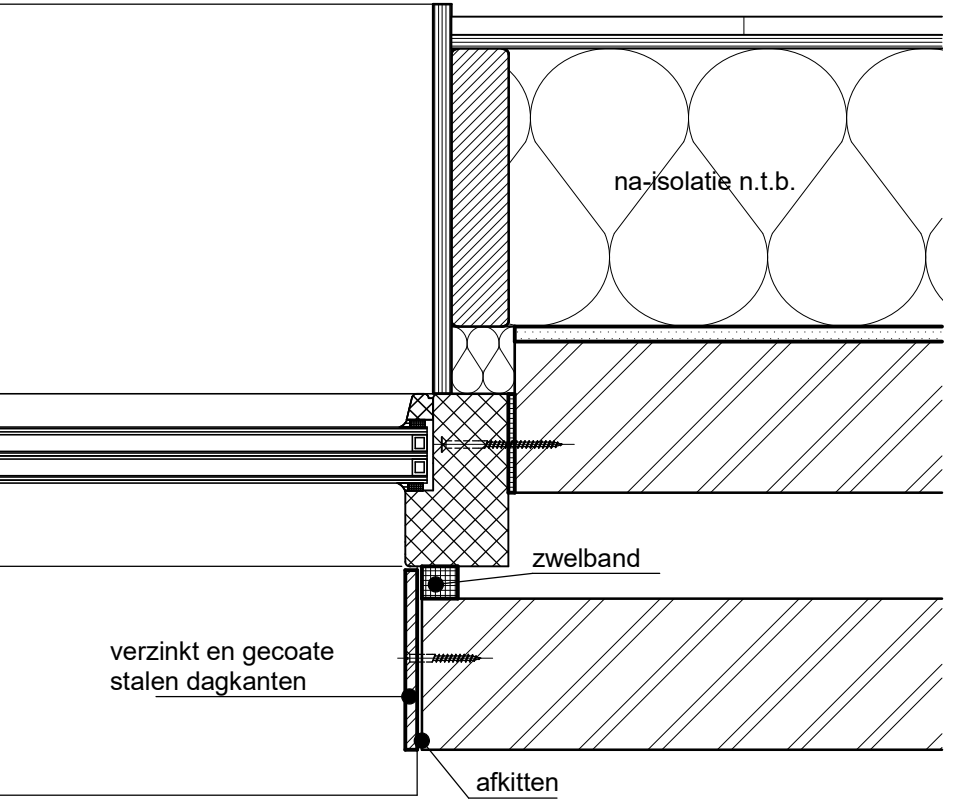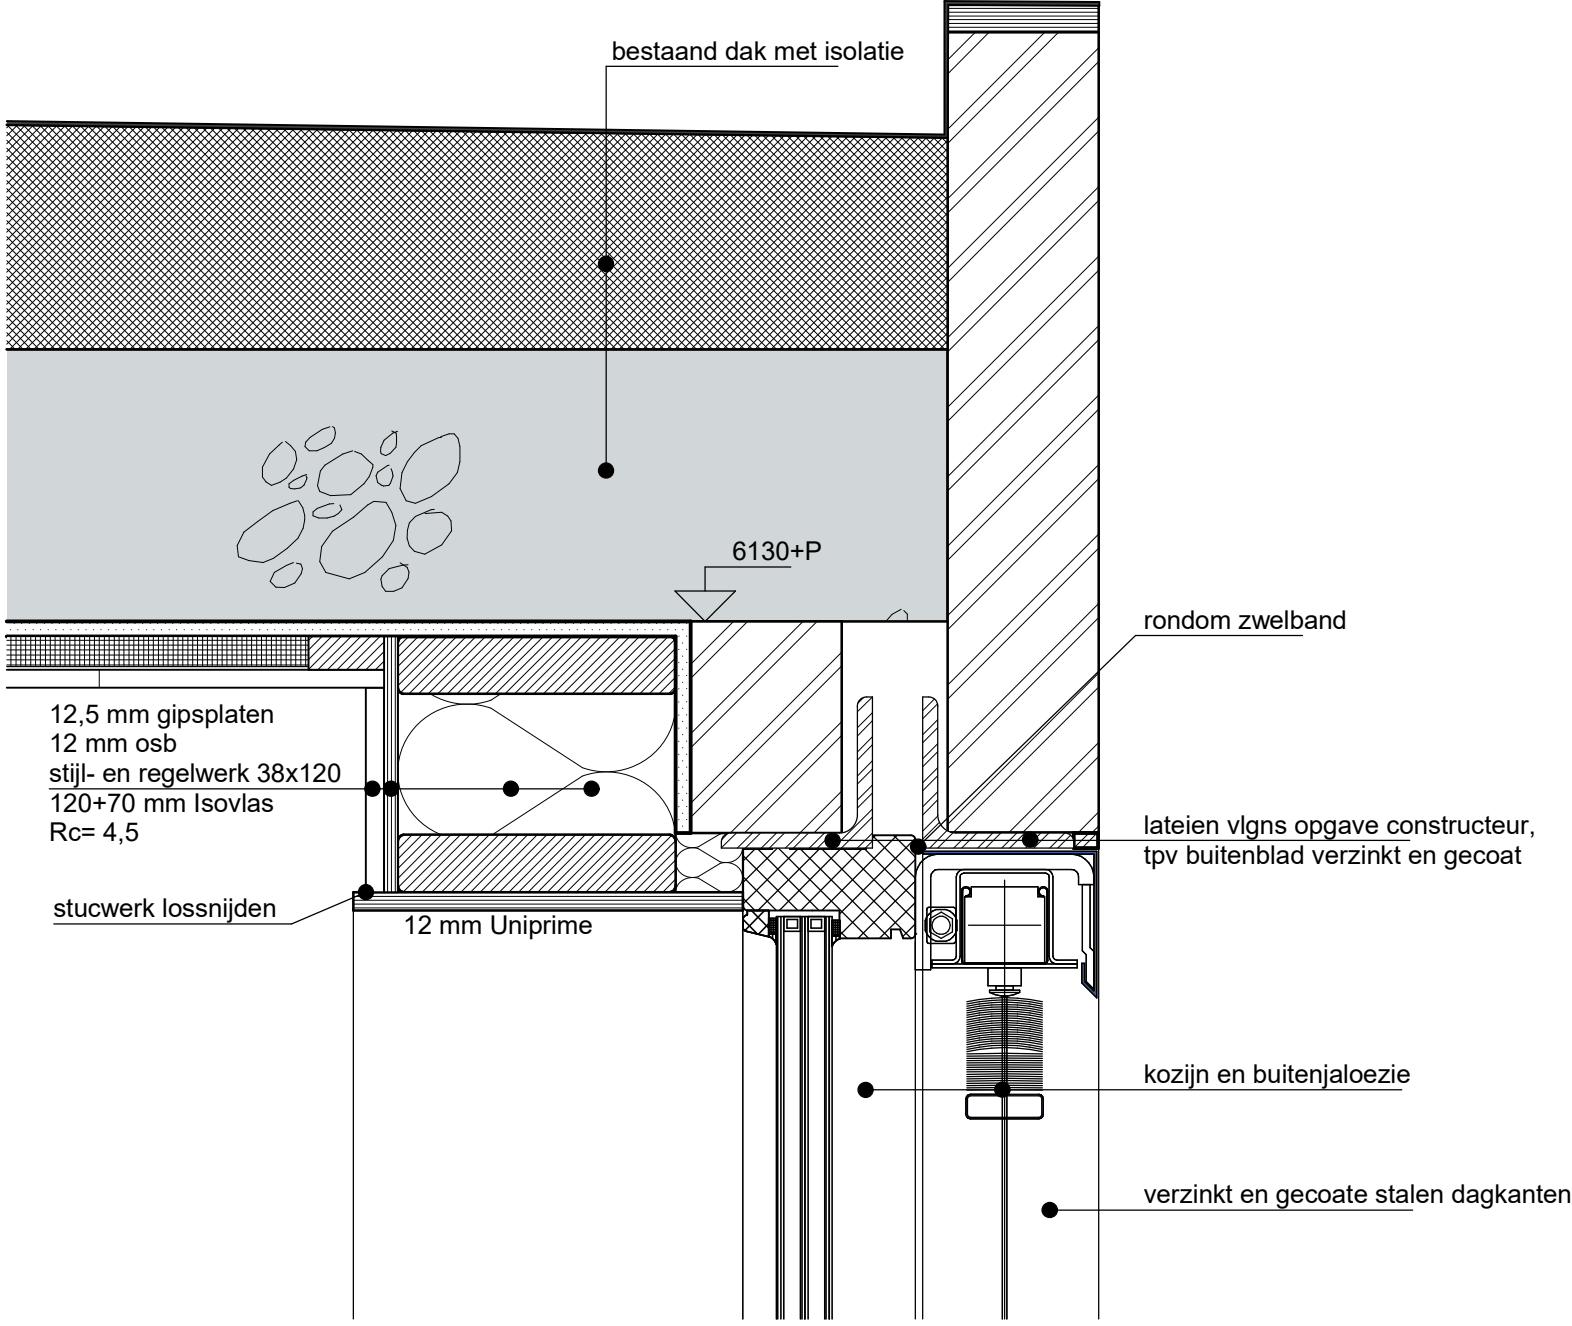



principe kozijnen observatorium

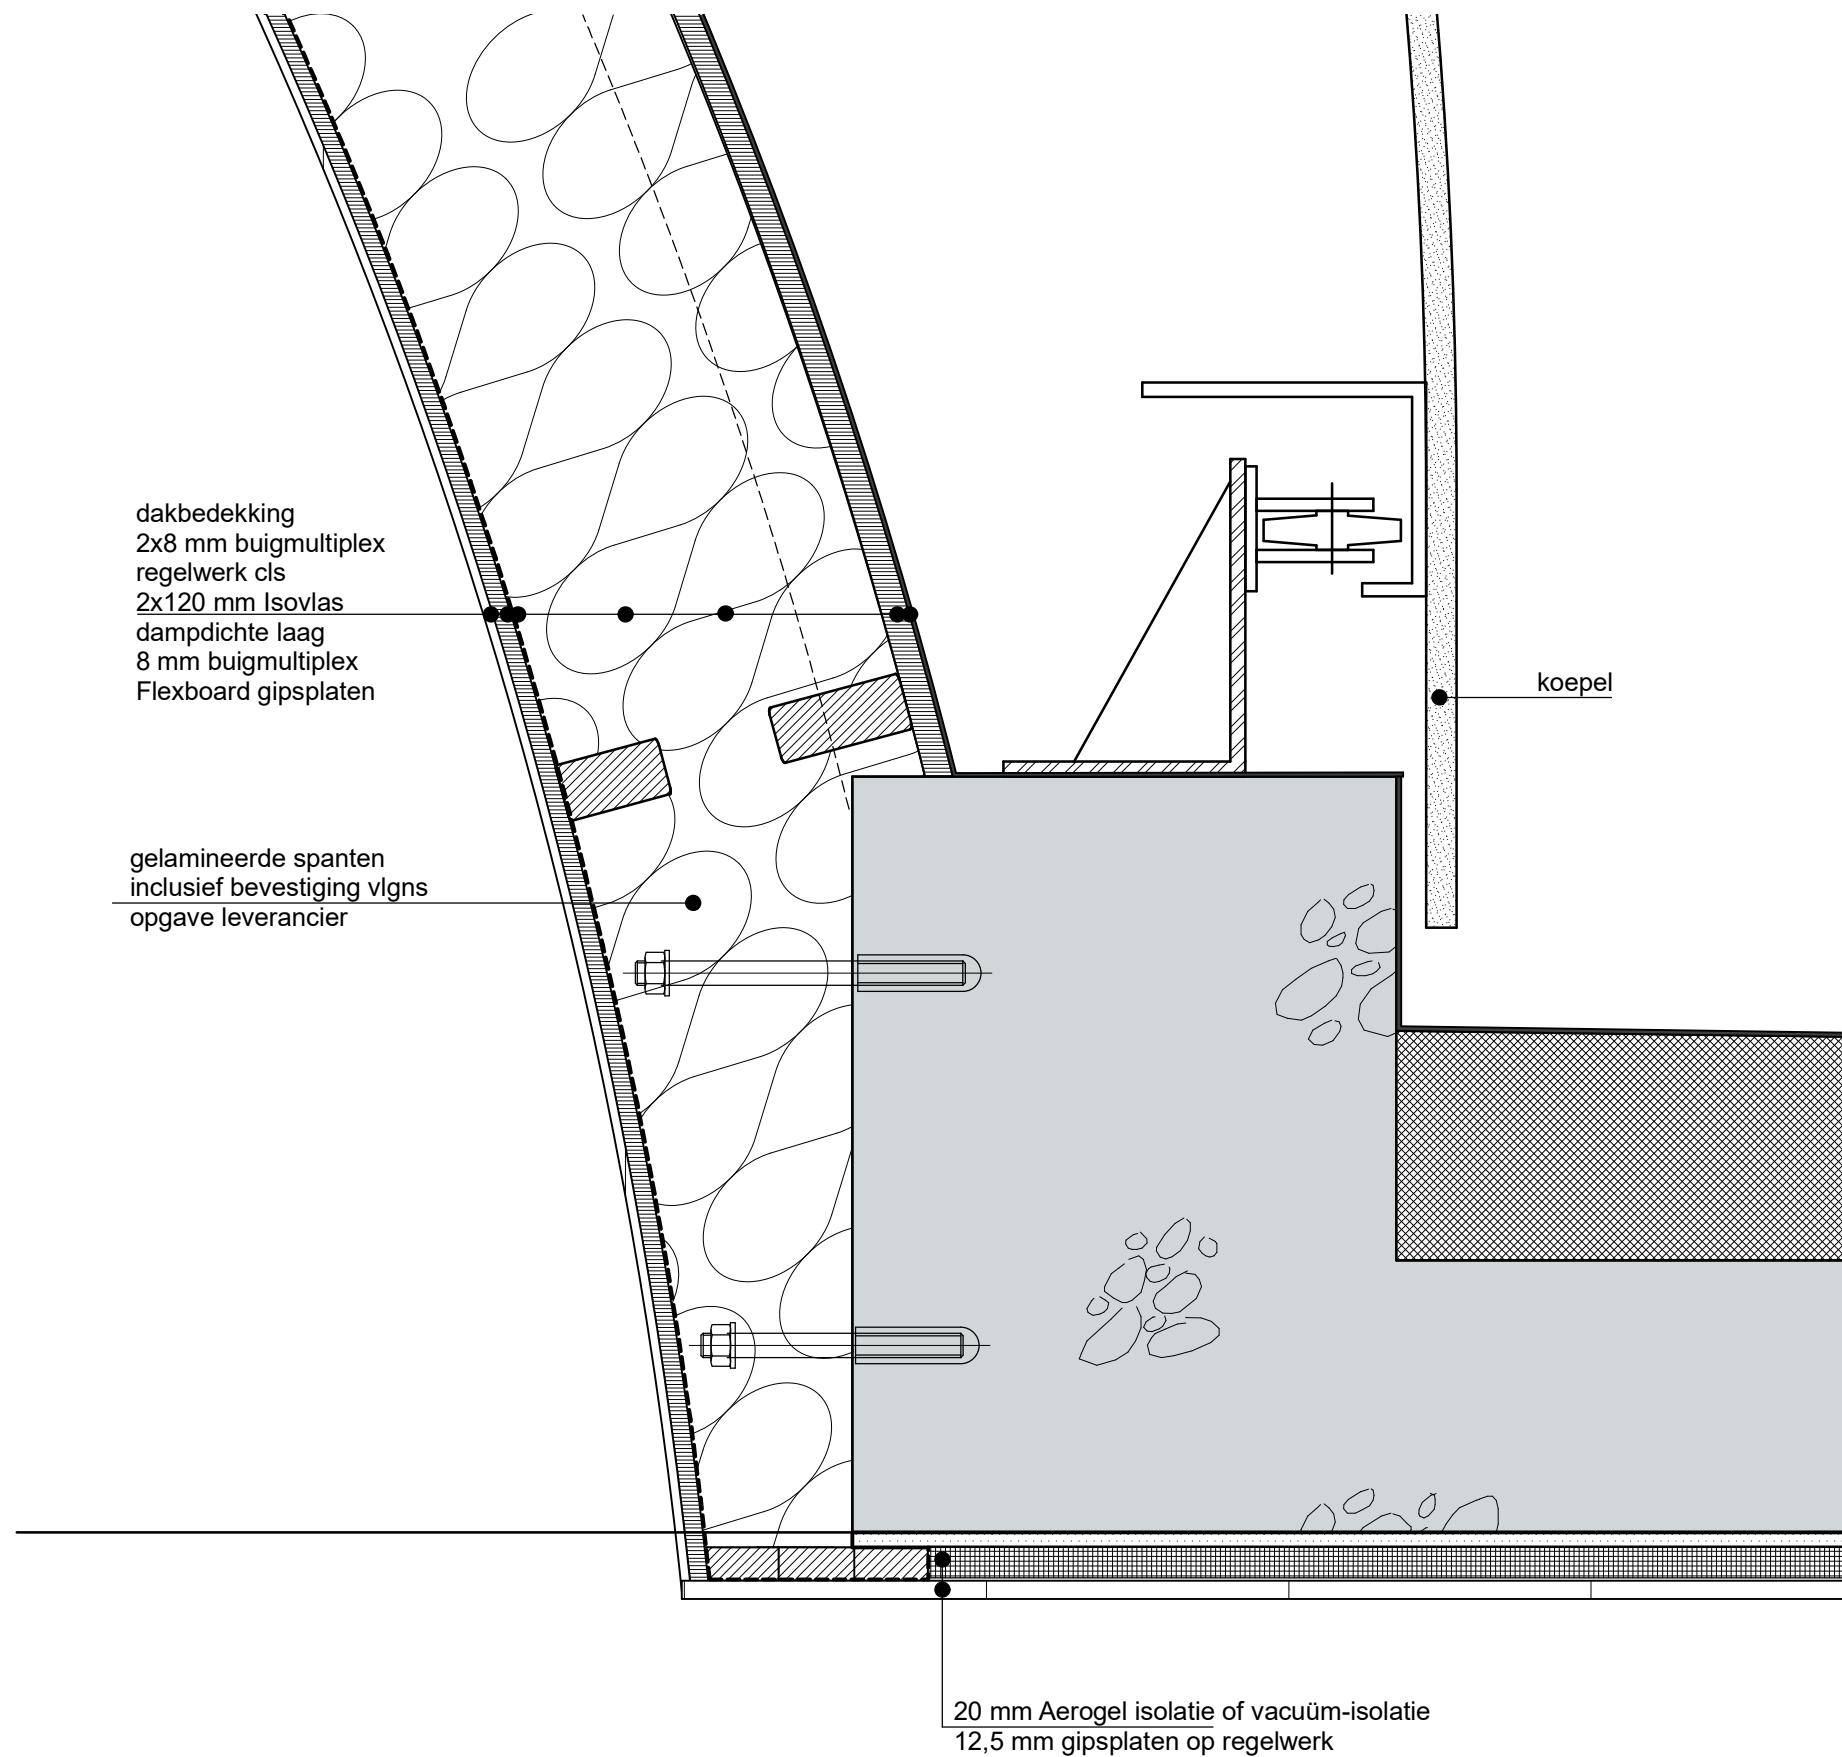


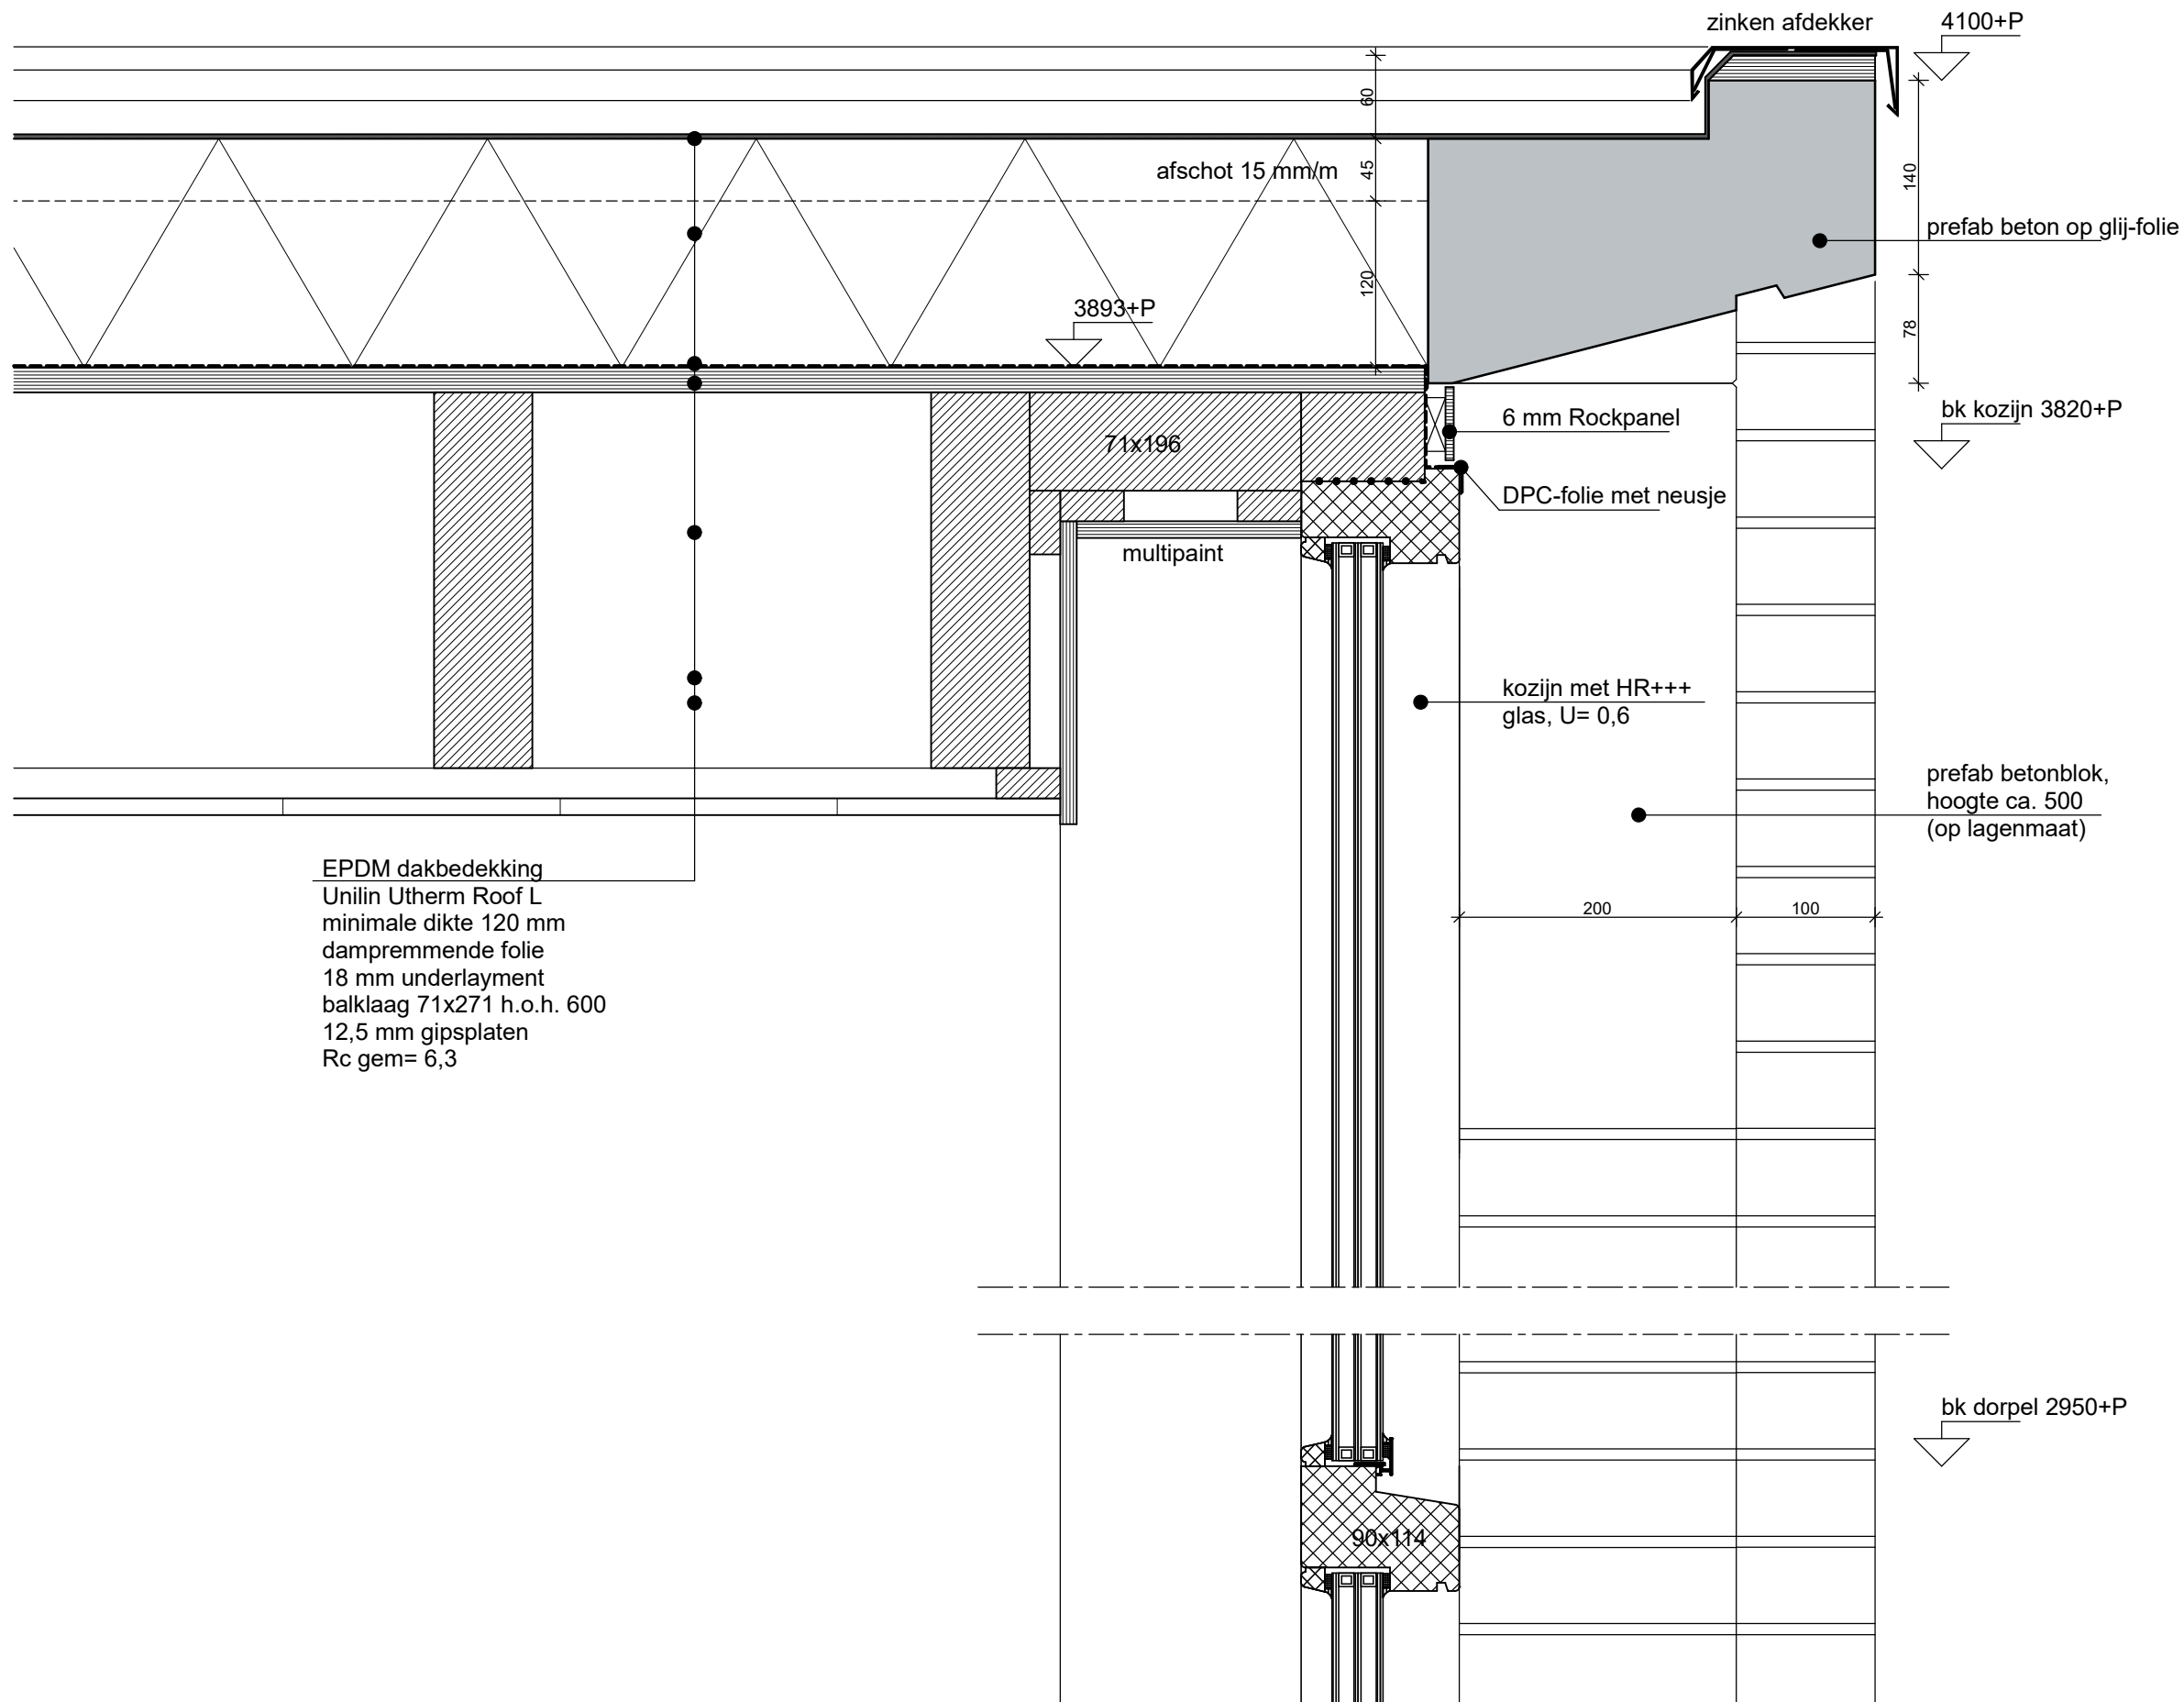


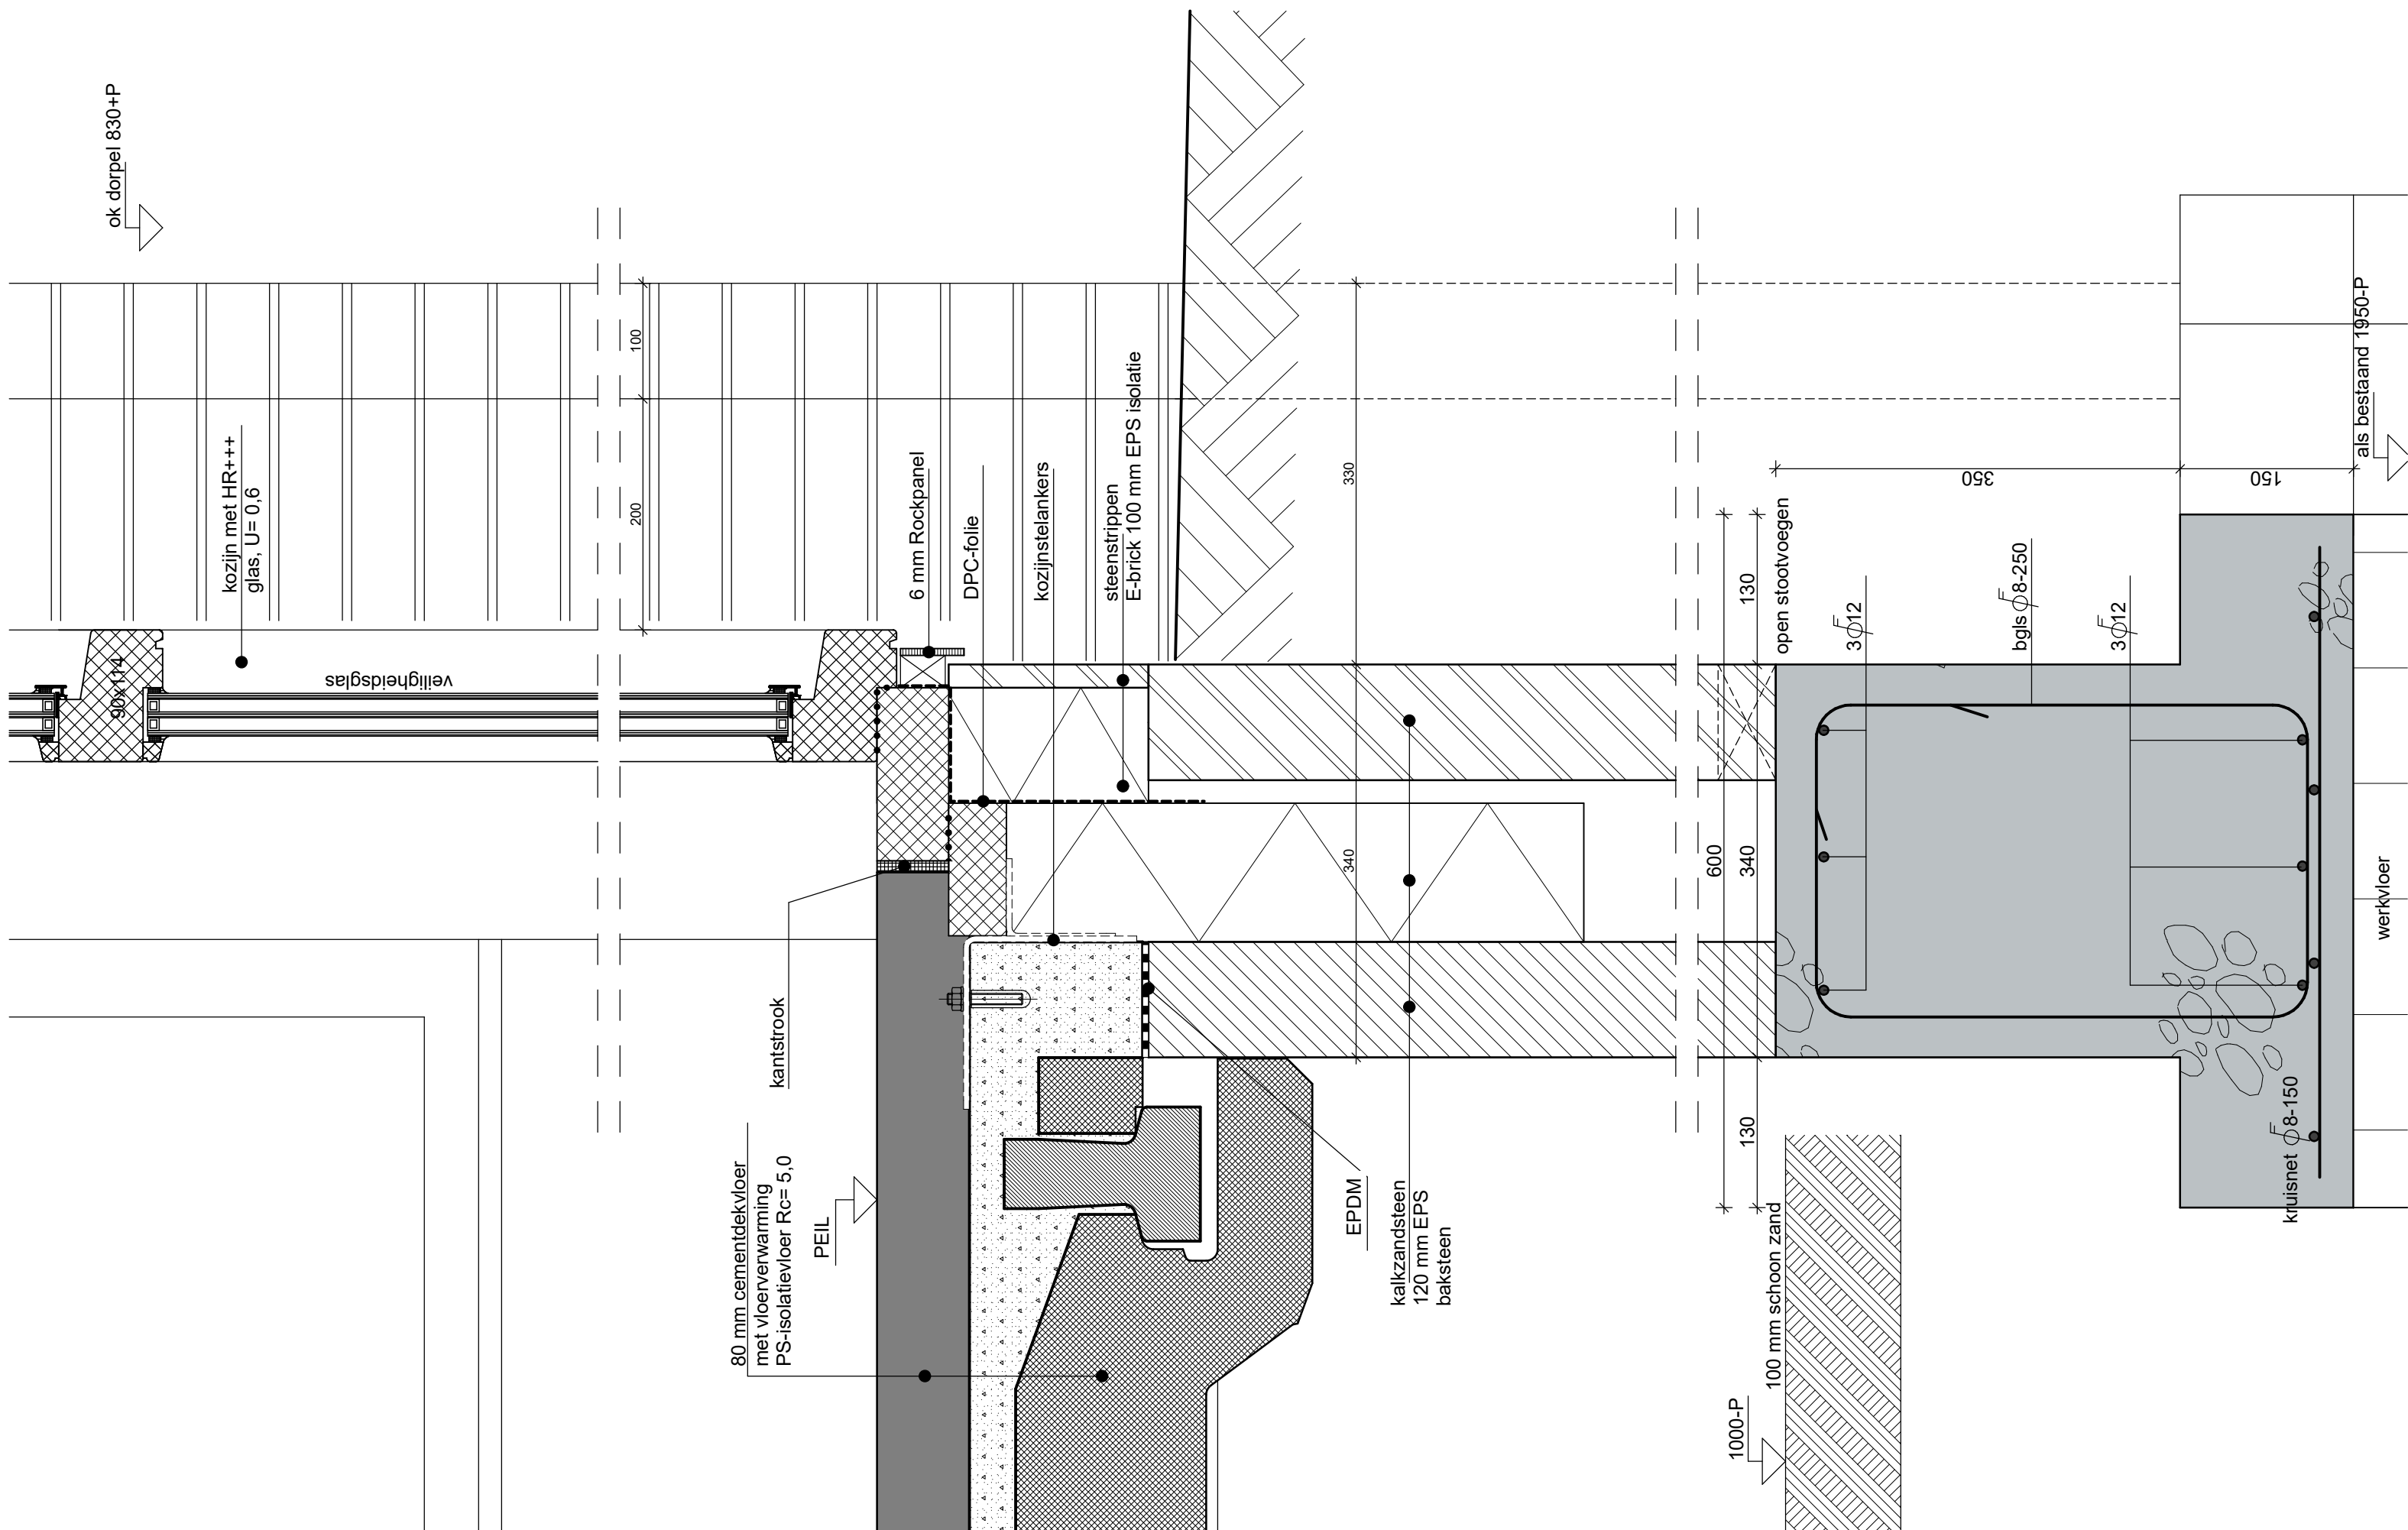



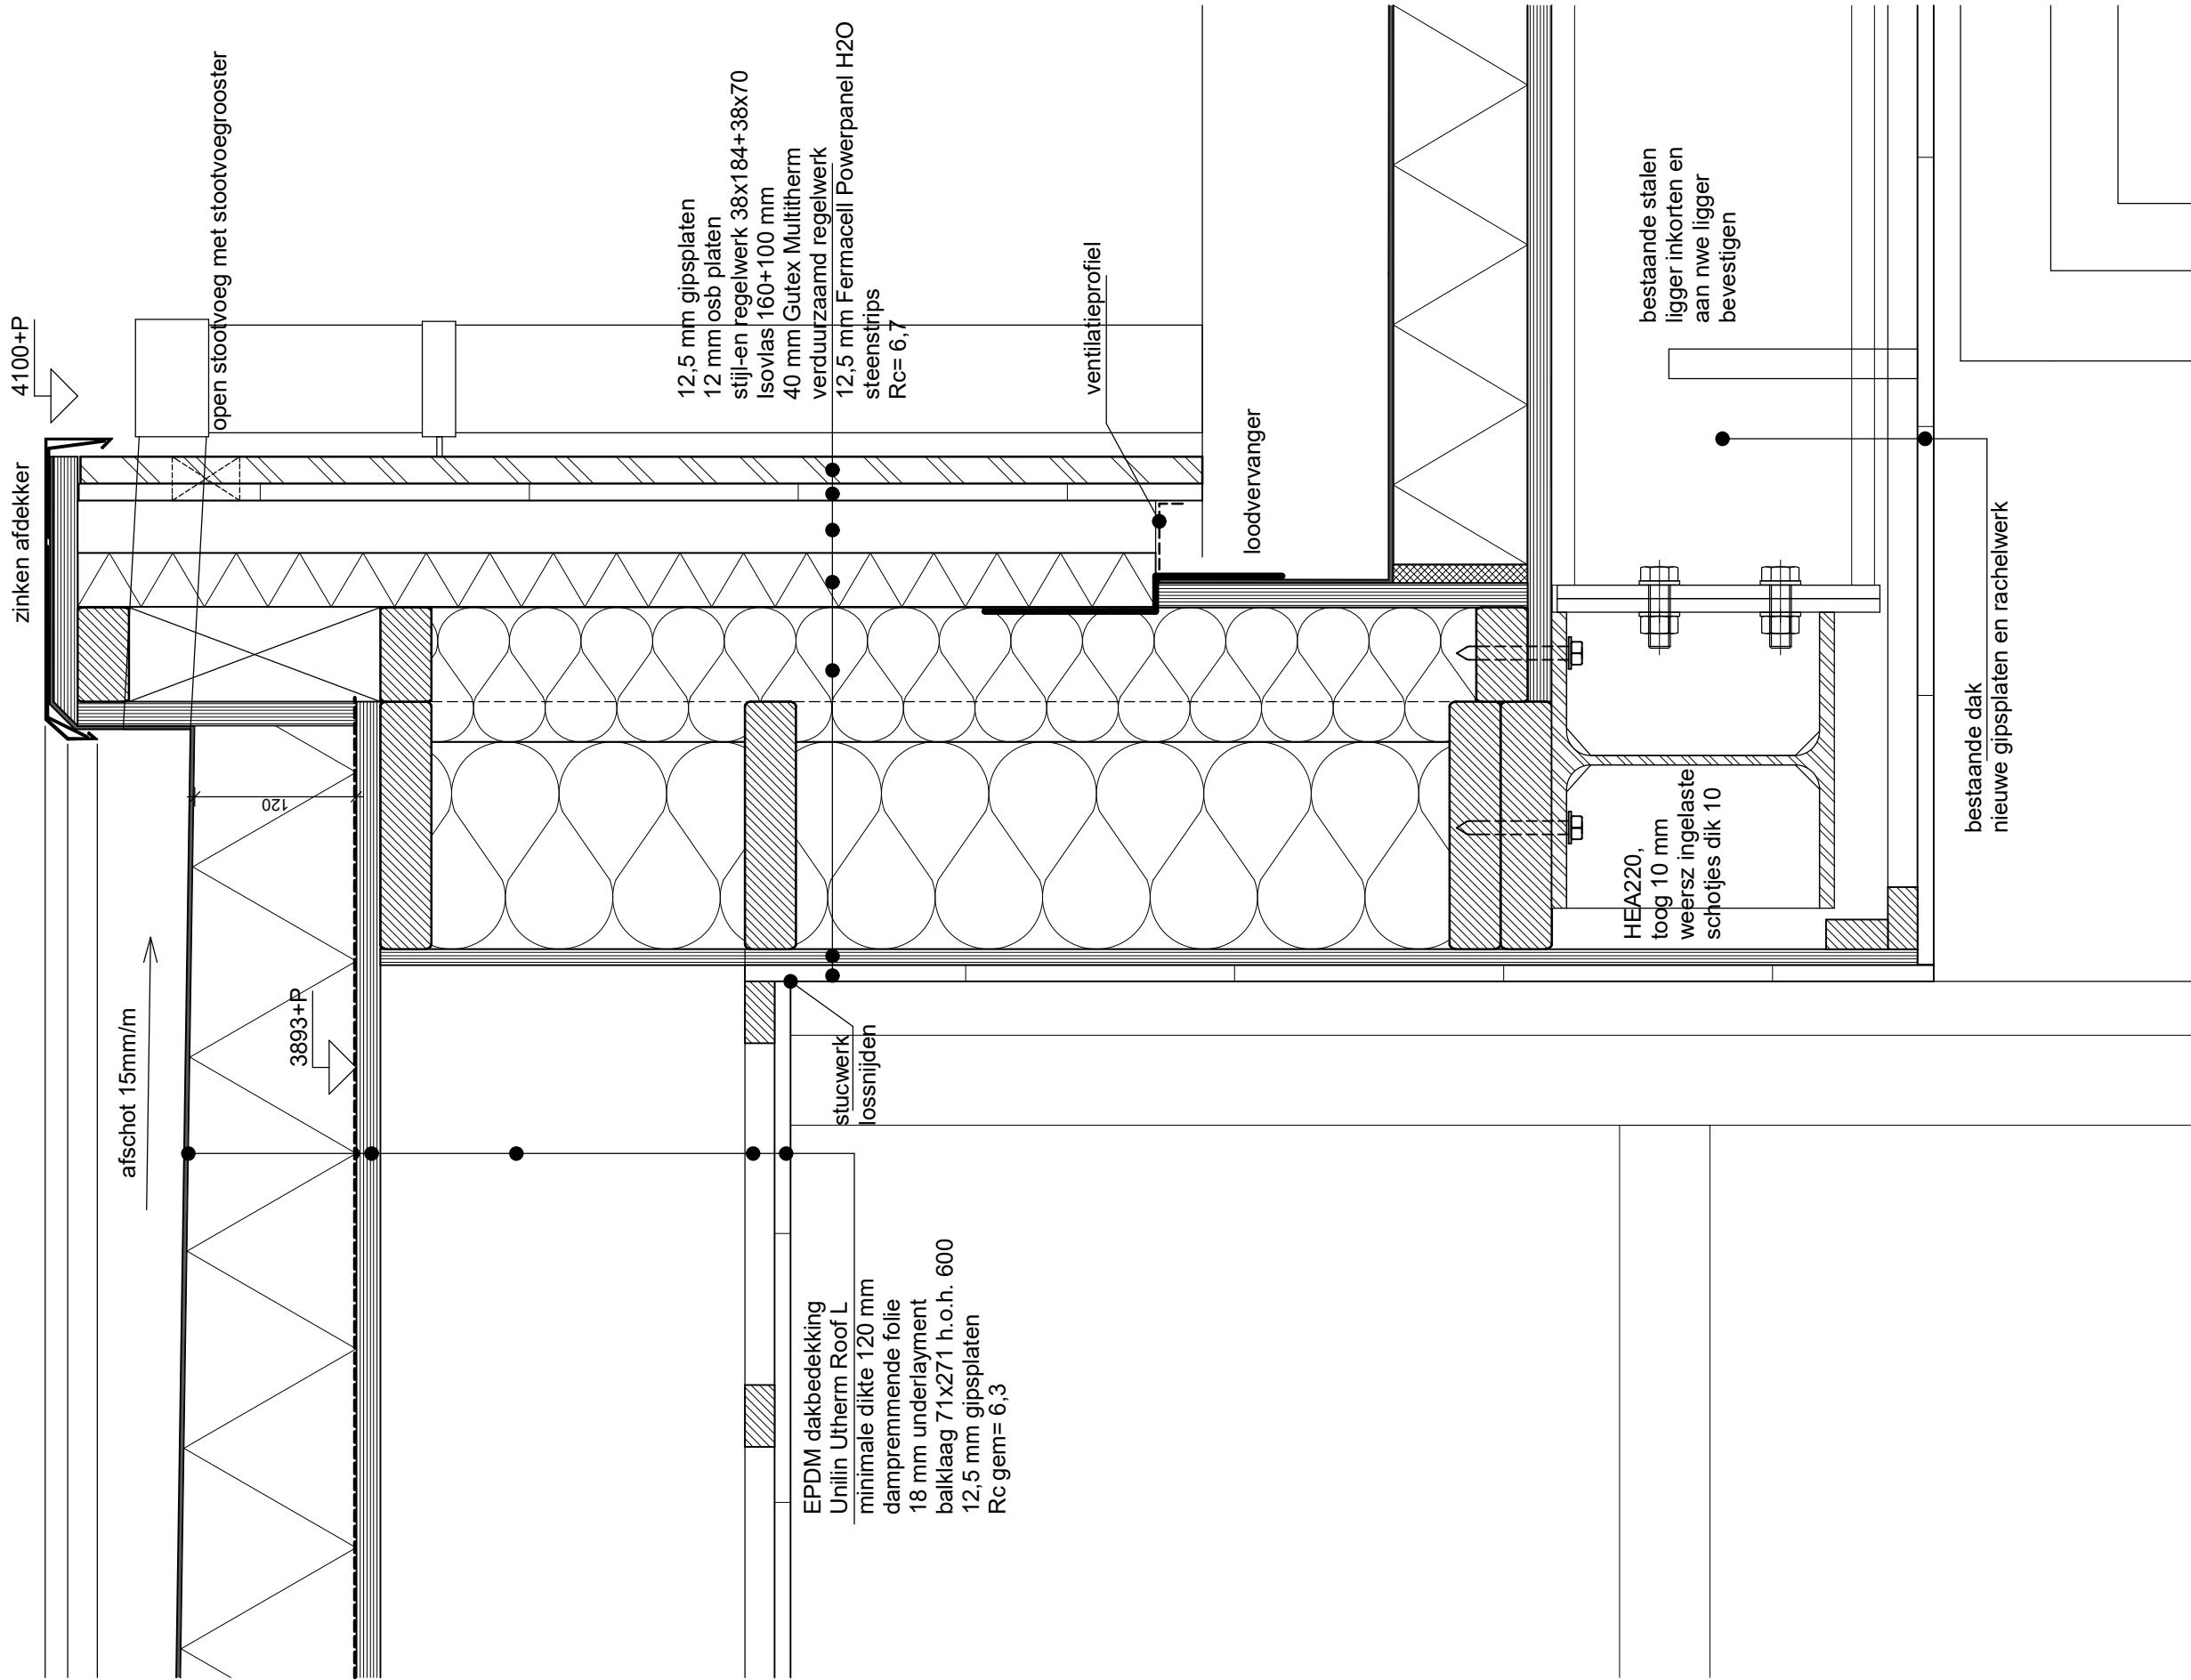


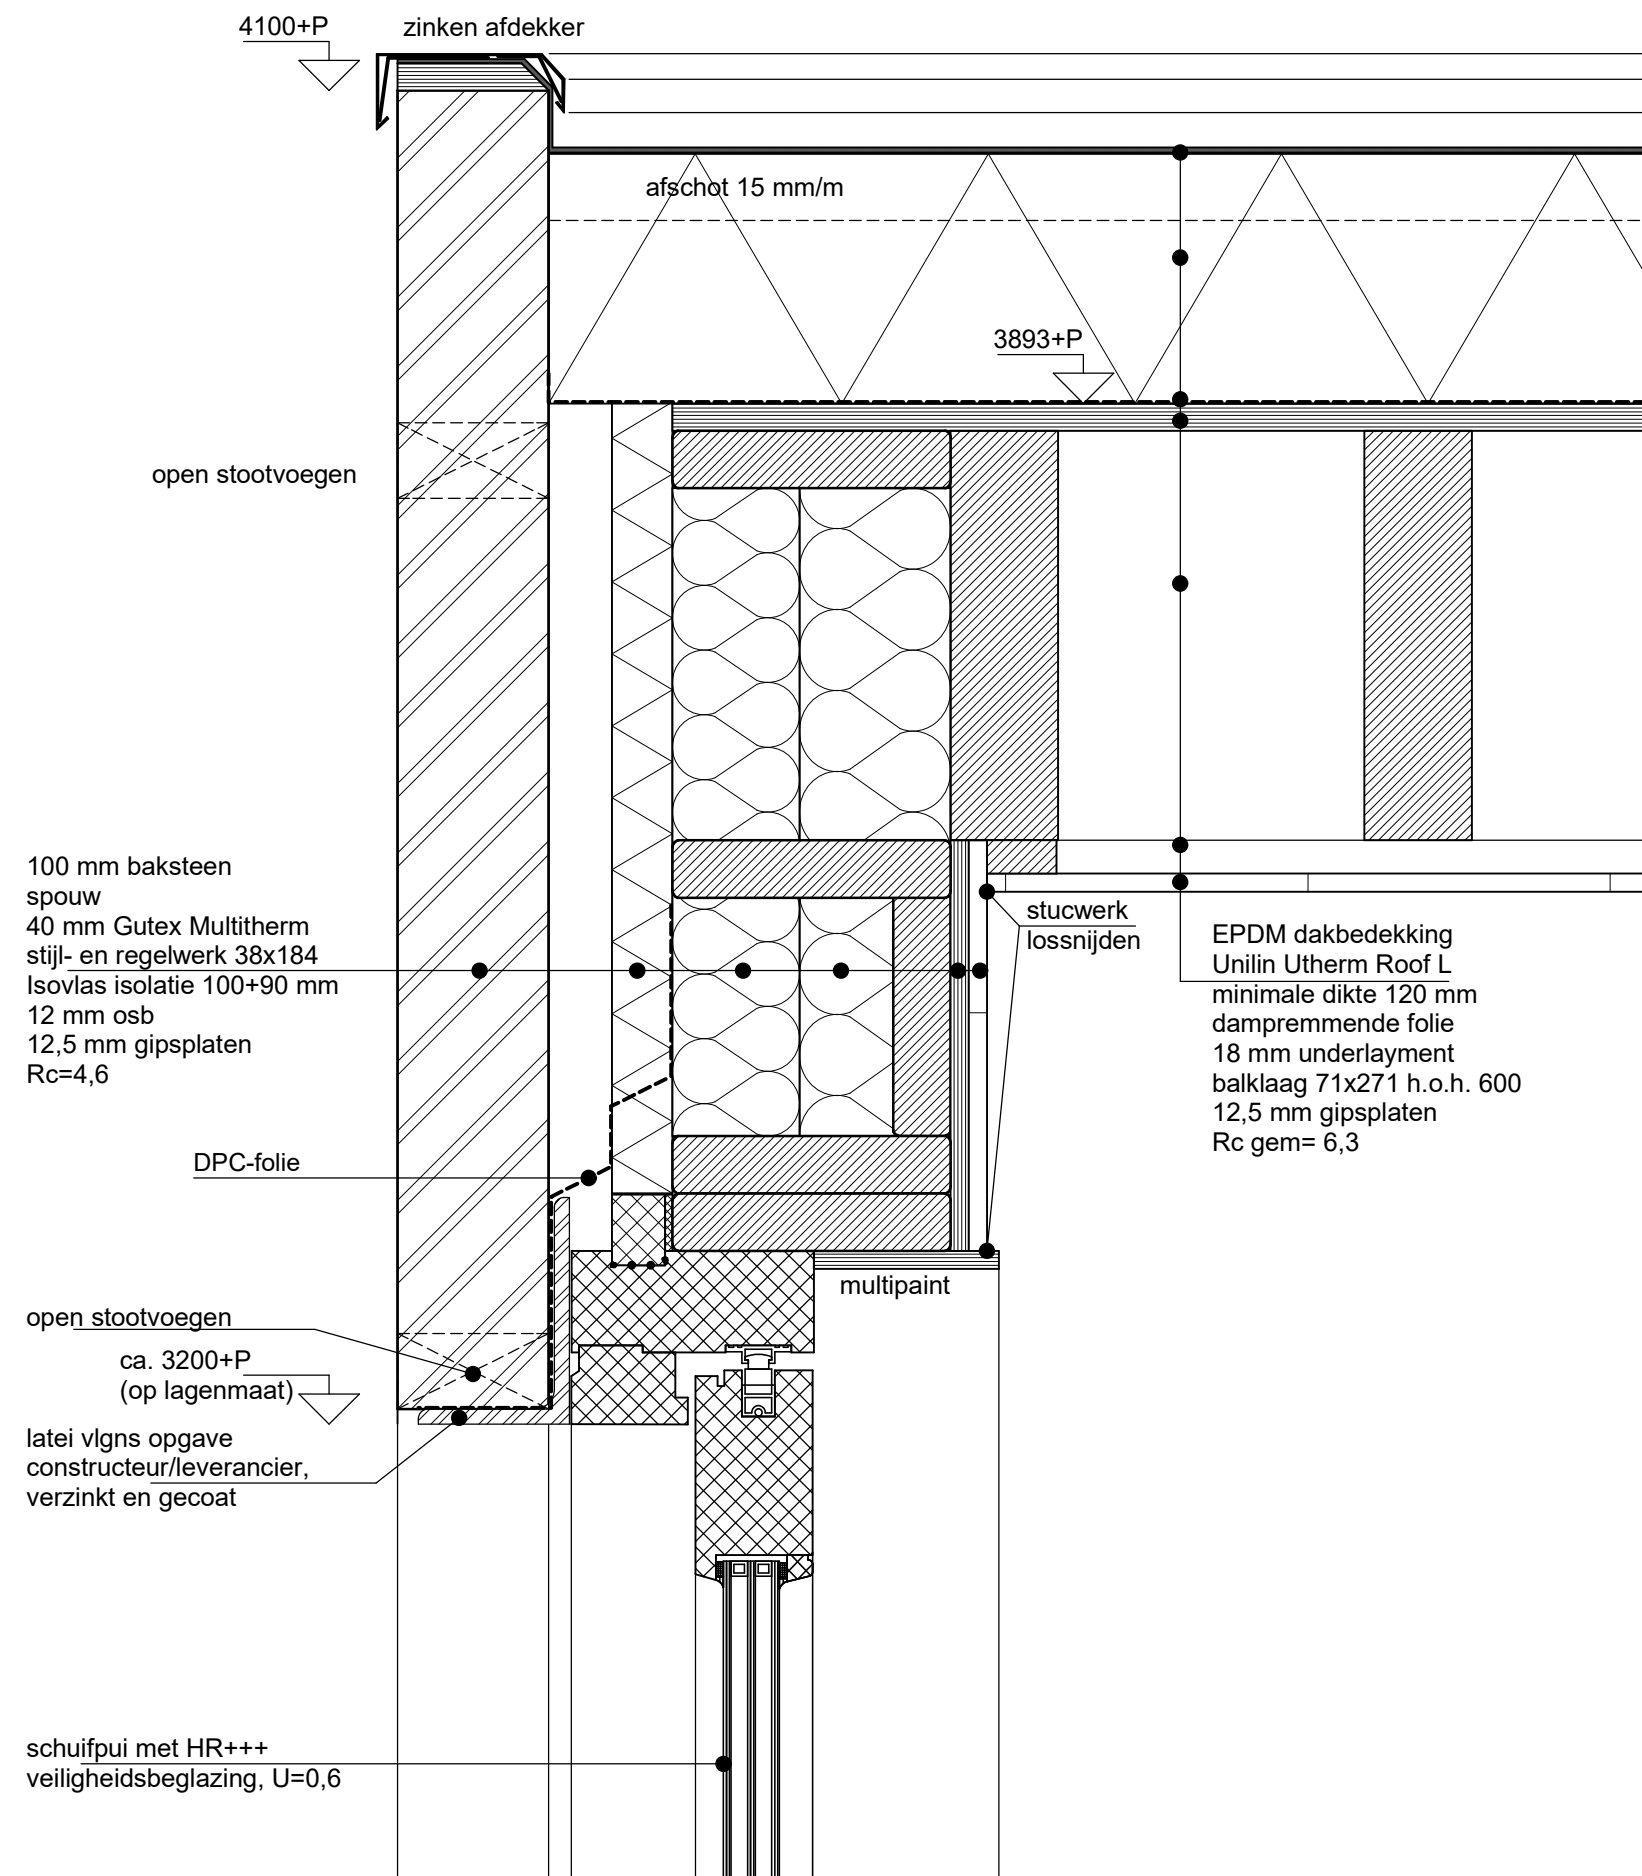


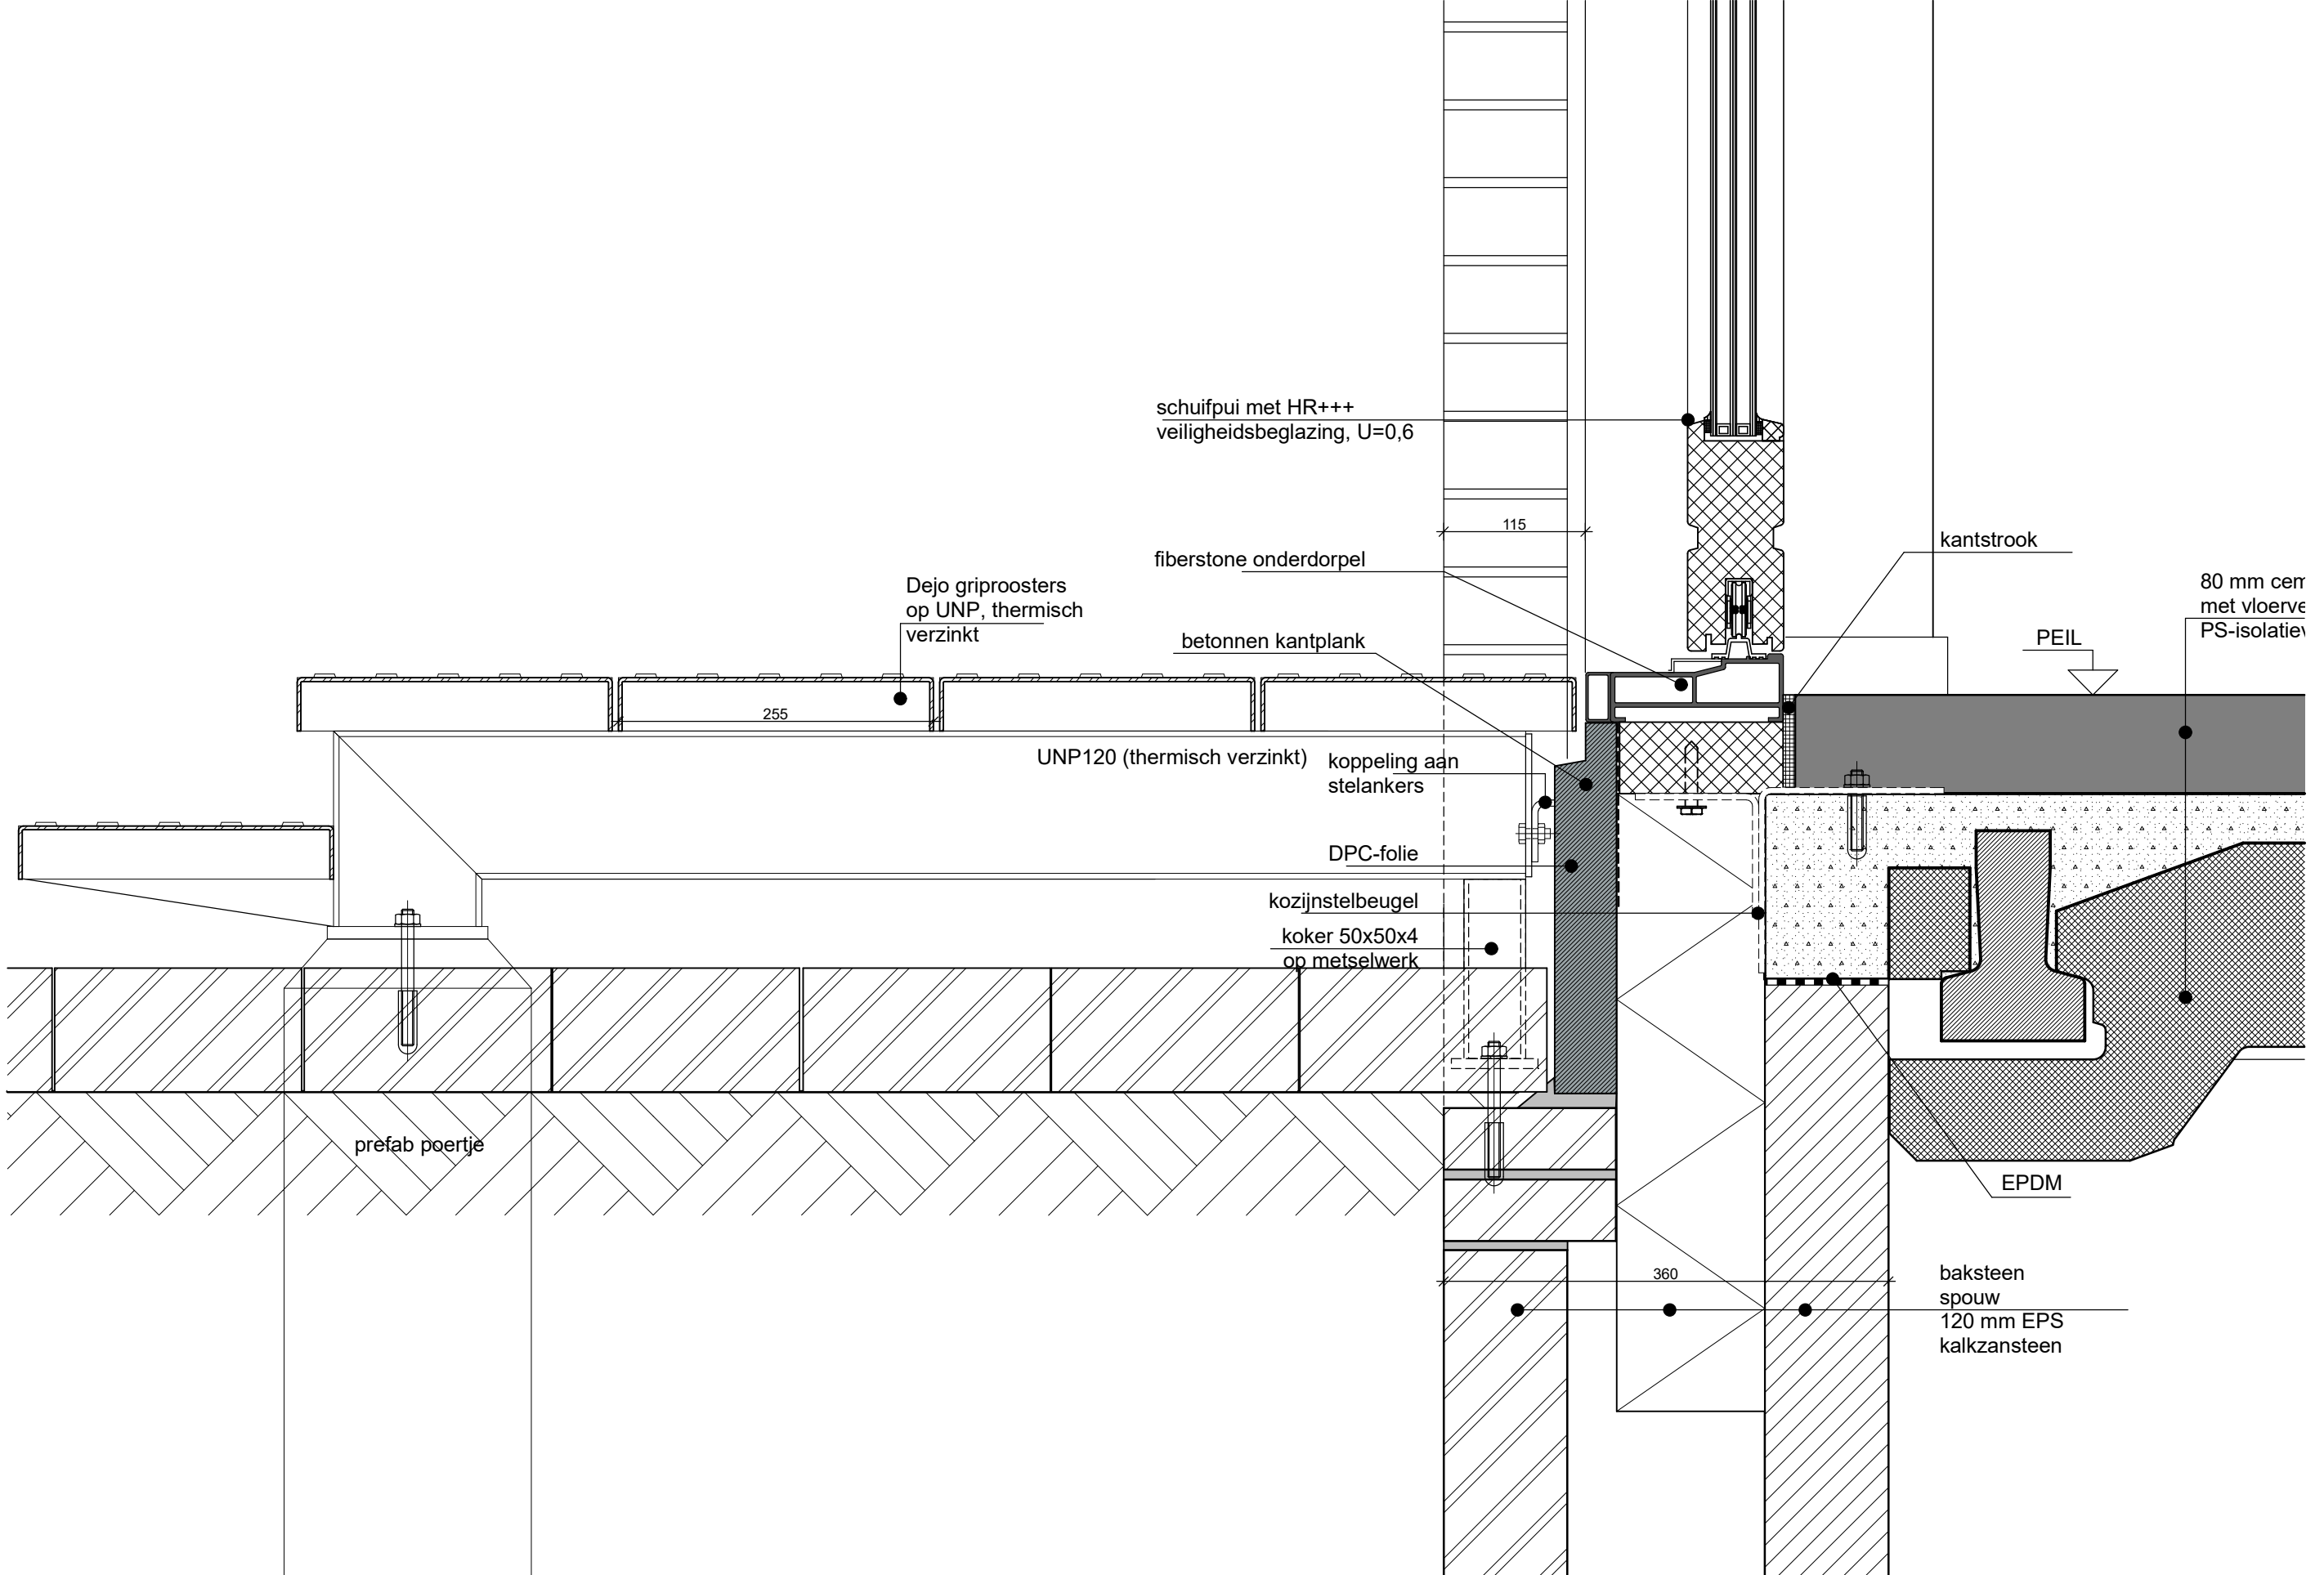


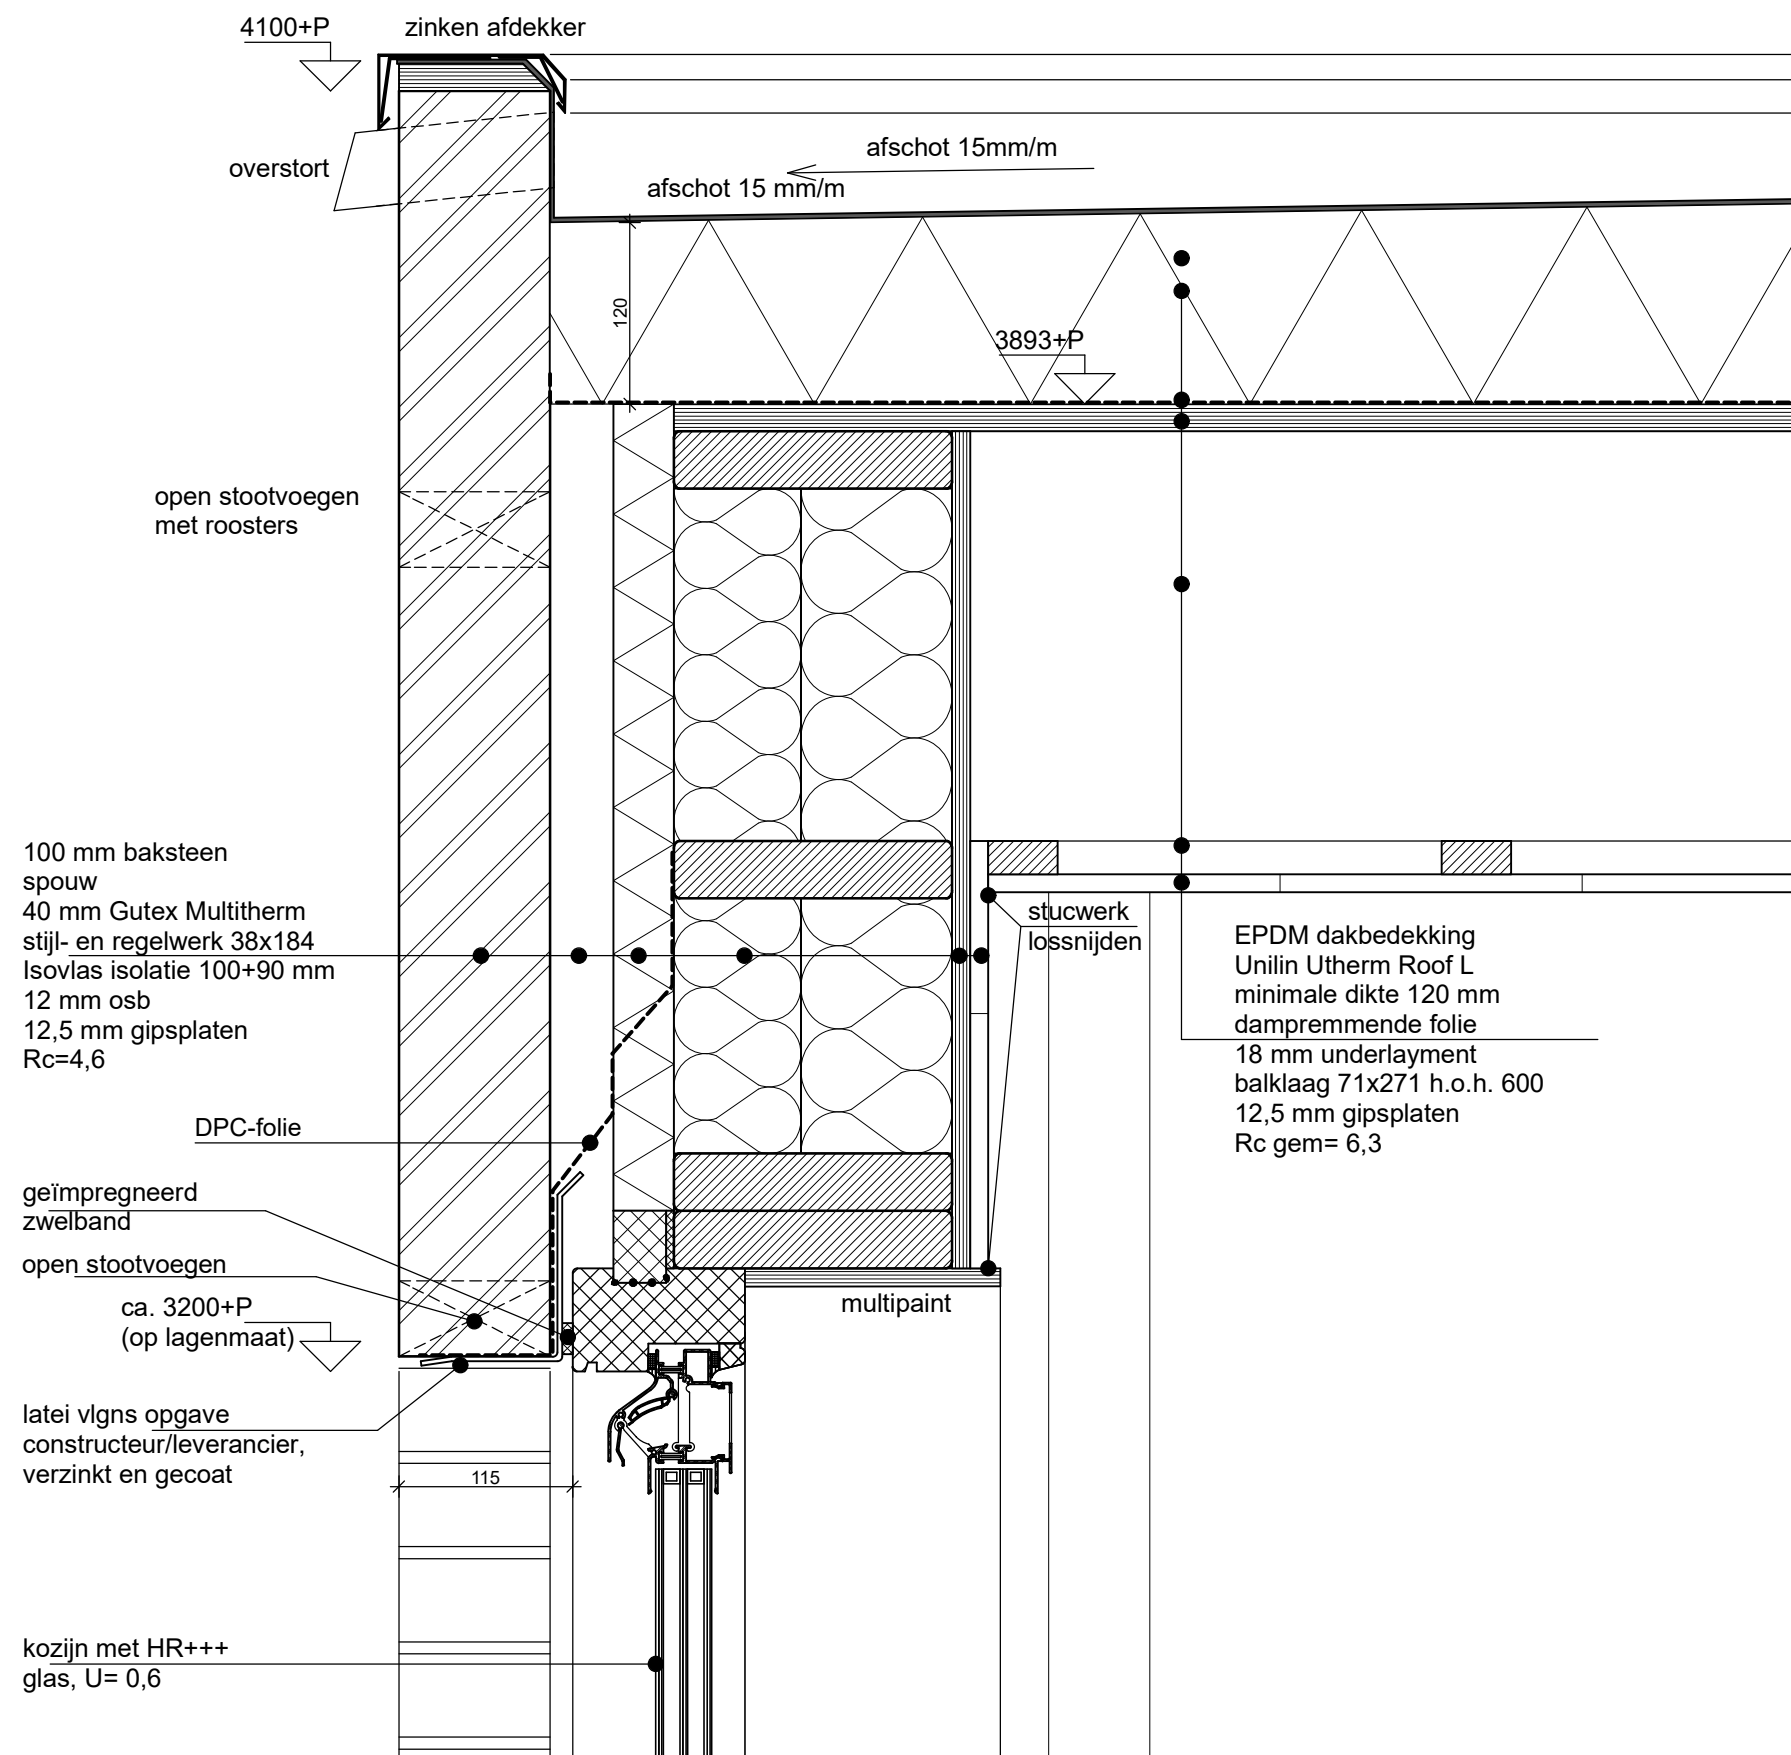

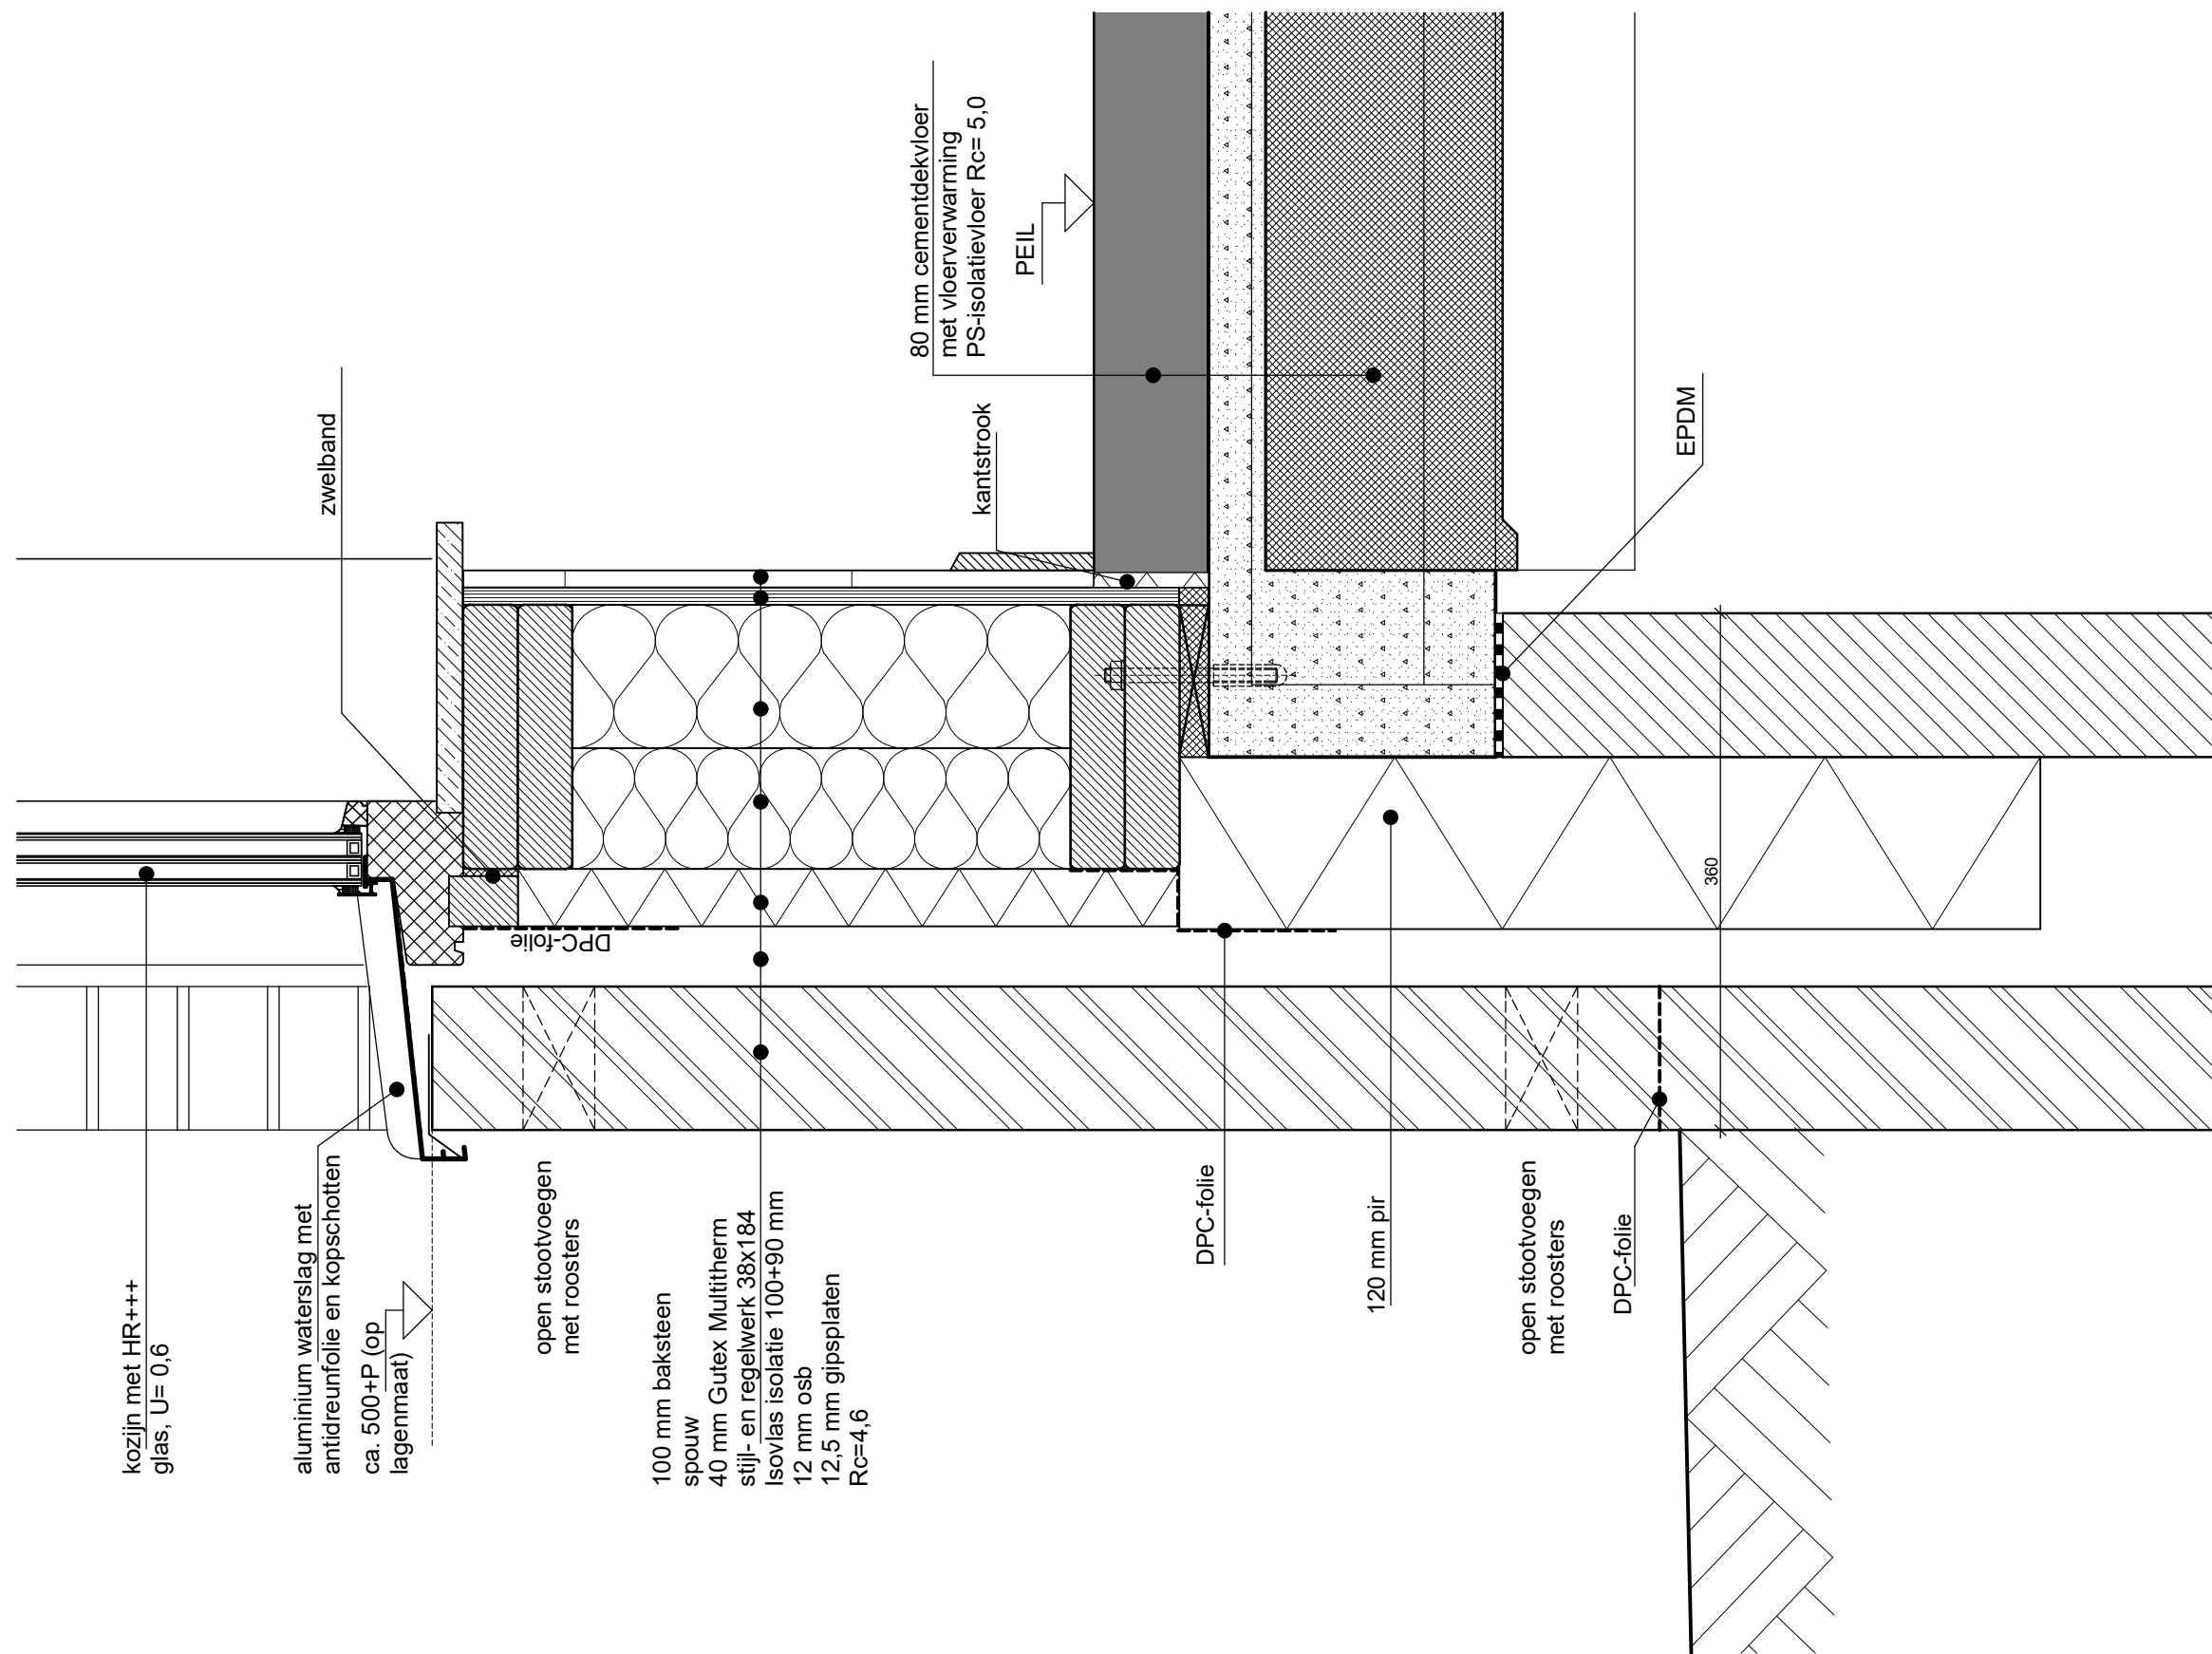


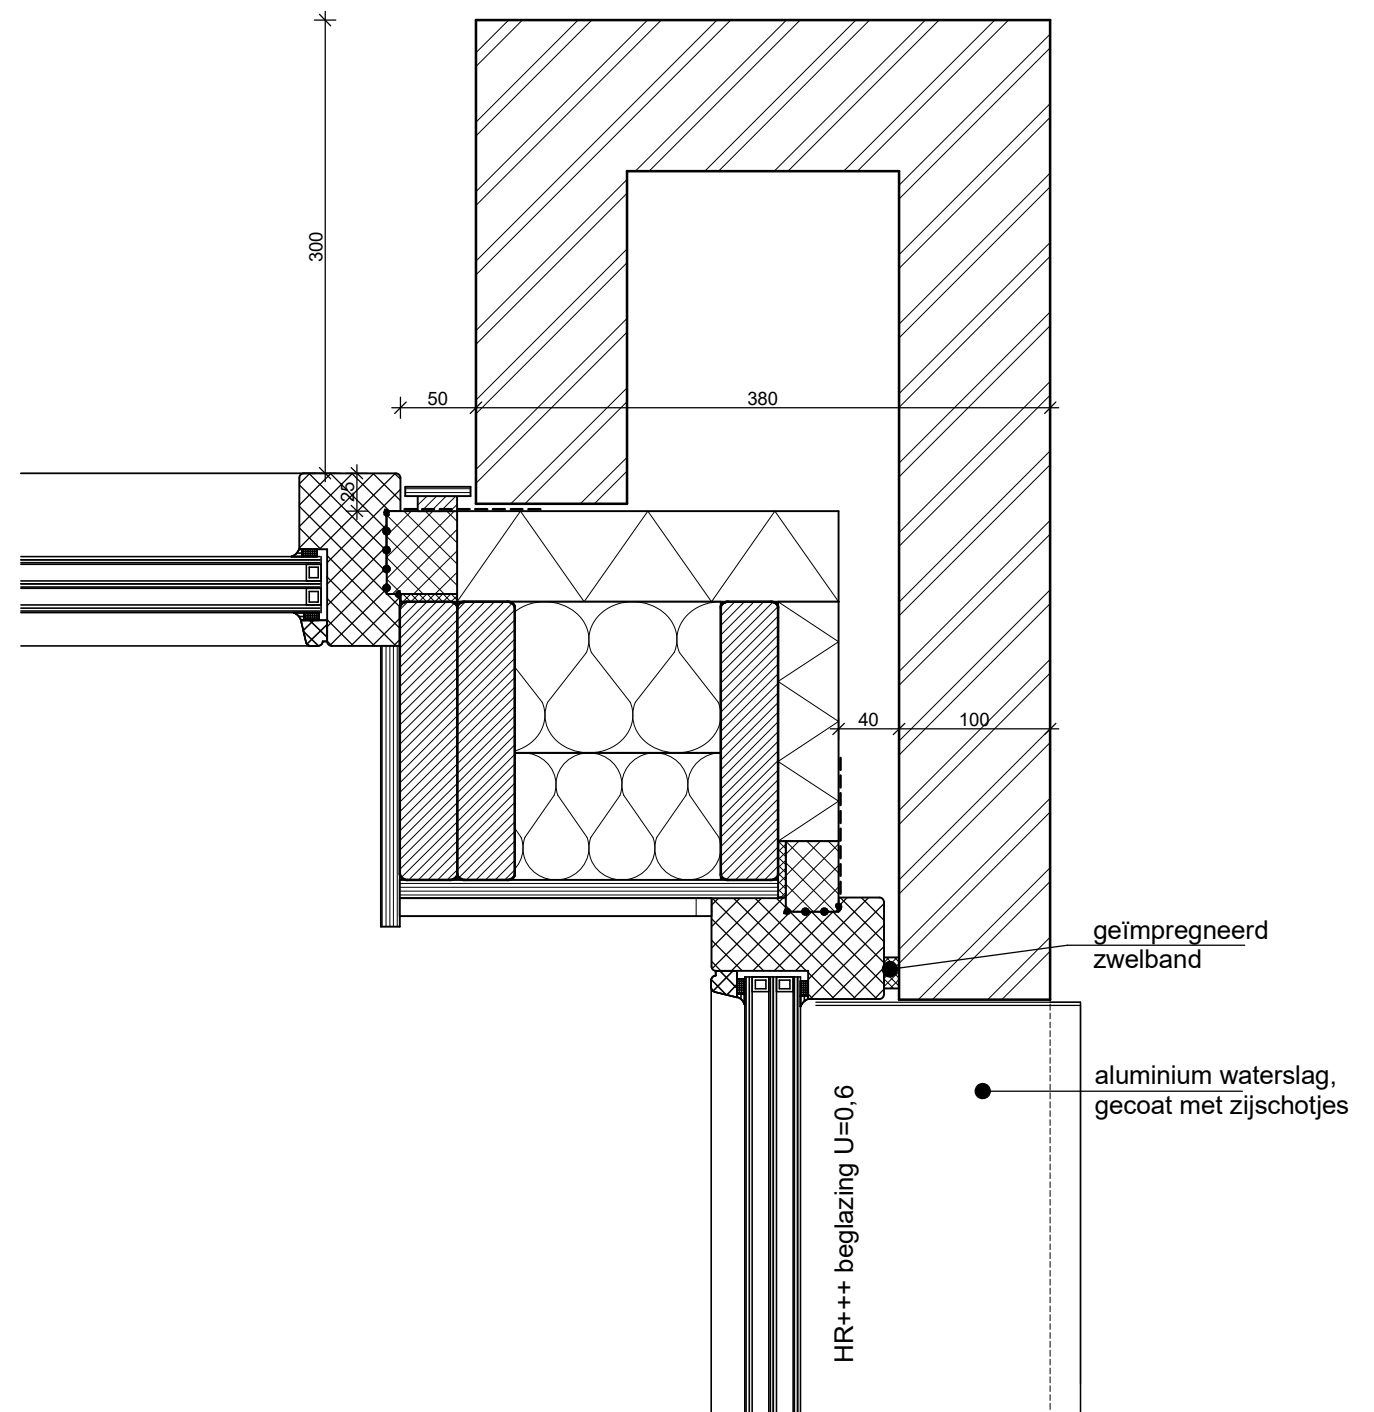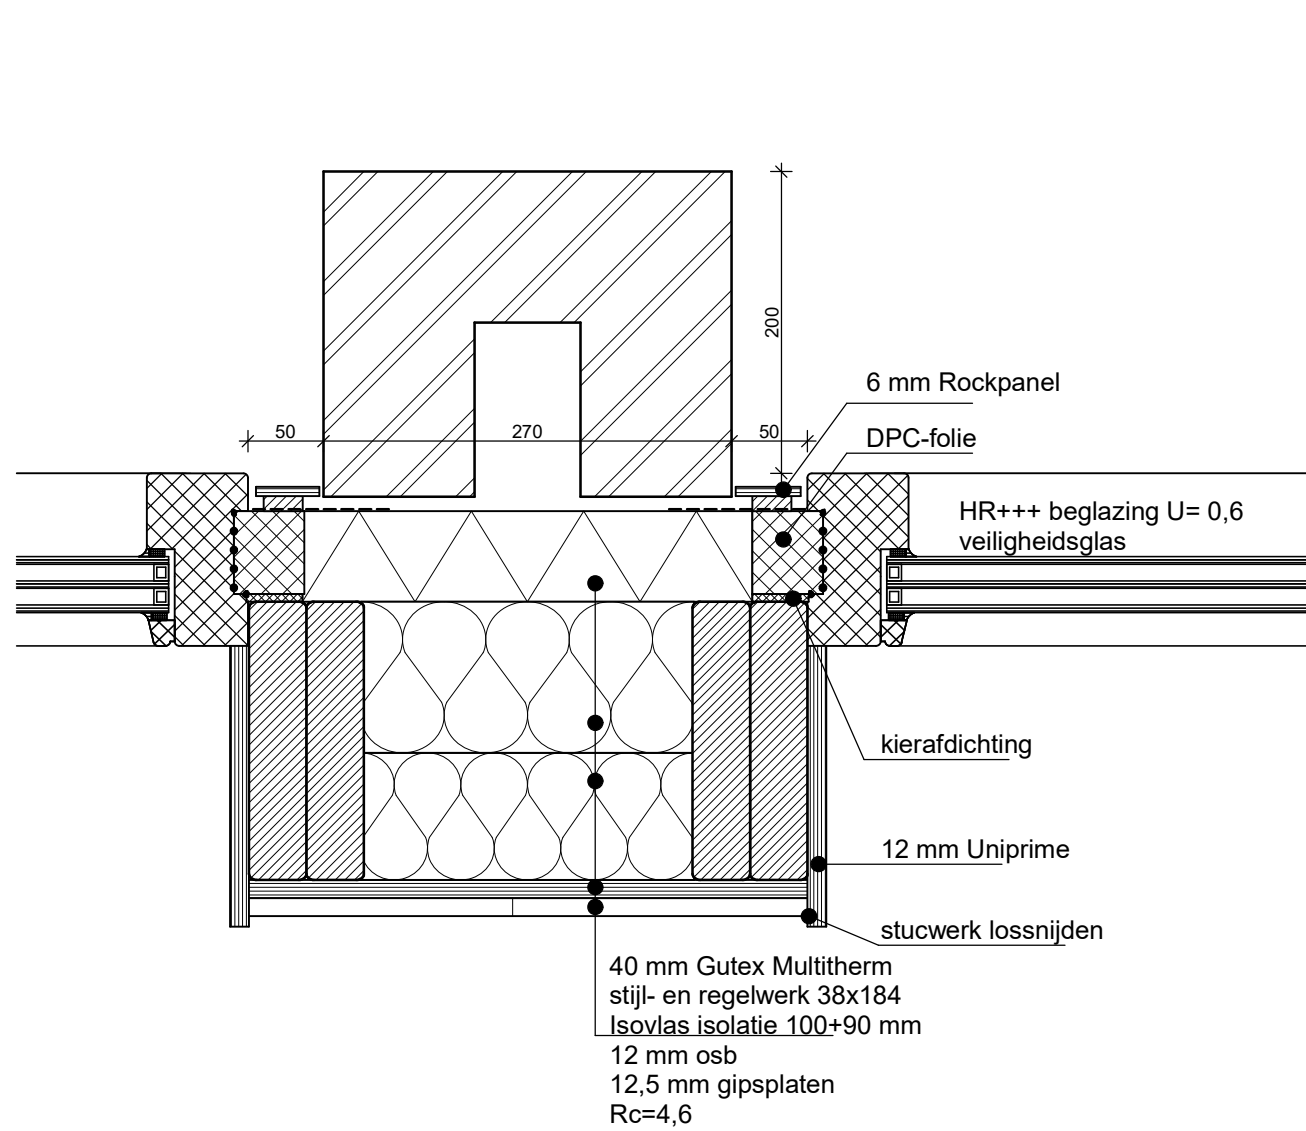

metselwerk
spouw
40 mm Gutex Multitherm
stijl- en regelwerk 38x184
Isovlas isolatie 100+90 mm
12 mm osb
12,5 mm gipsplaten
Rc=4,6

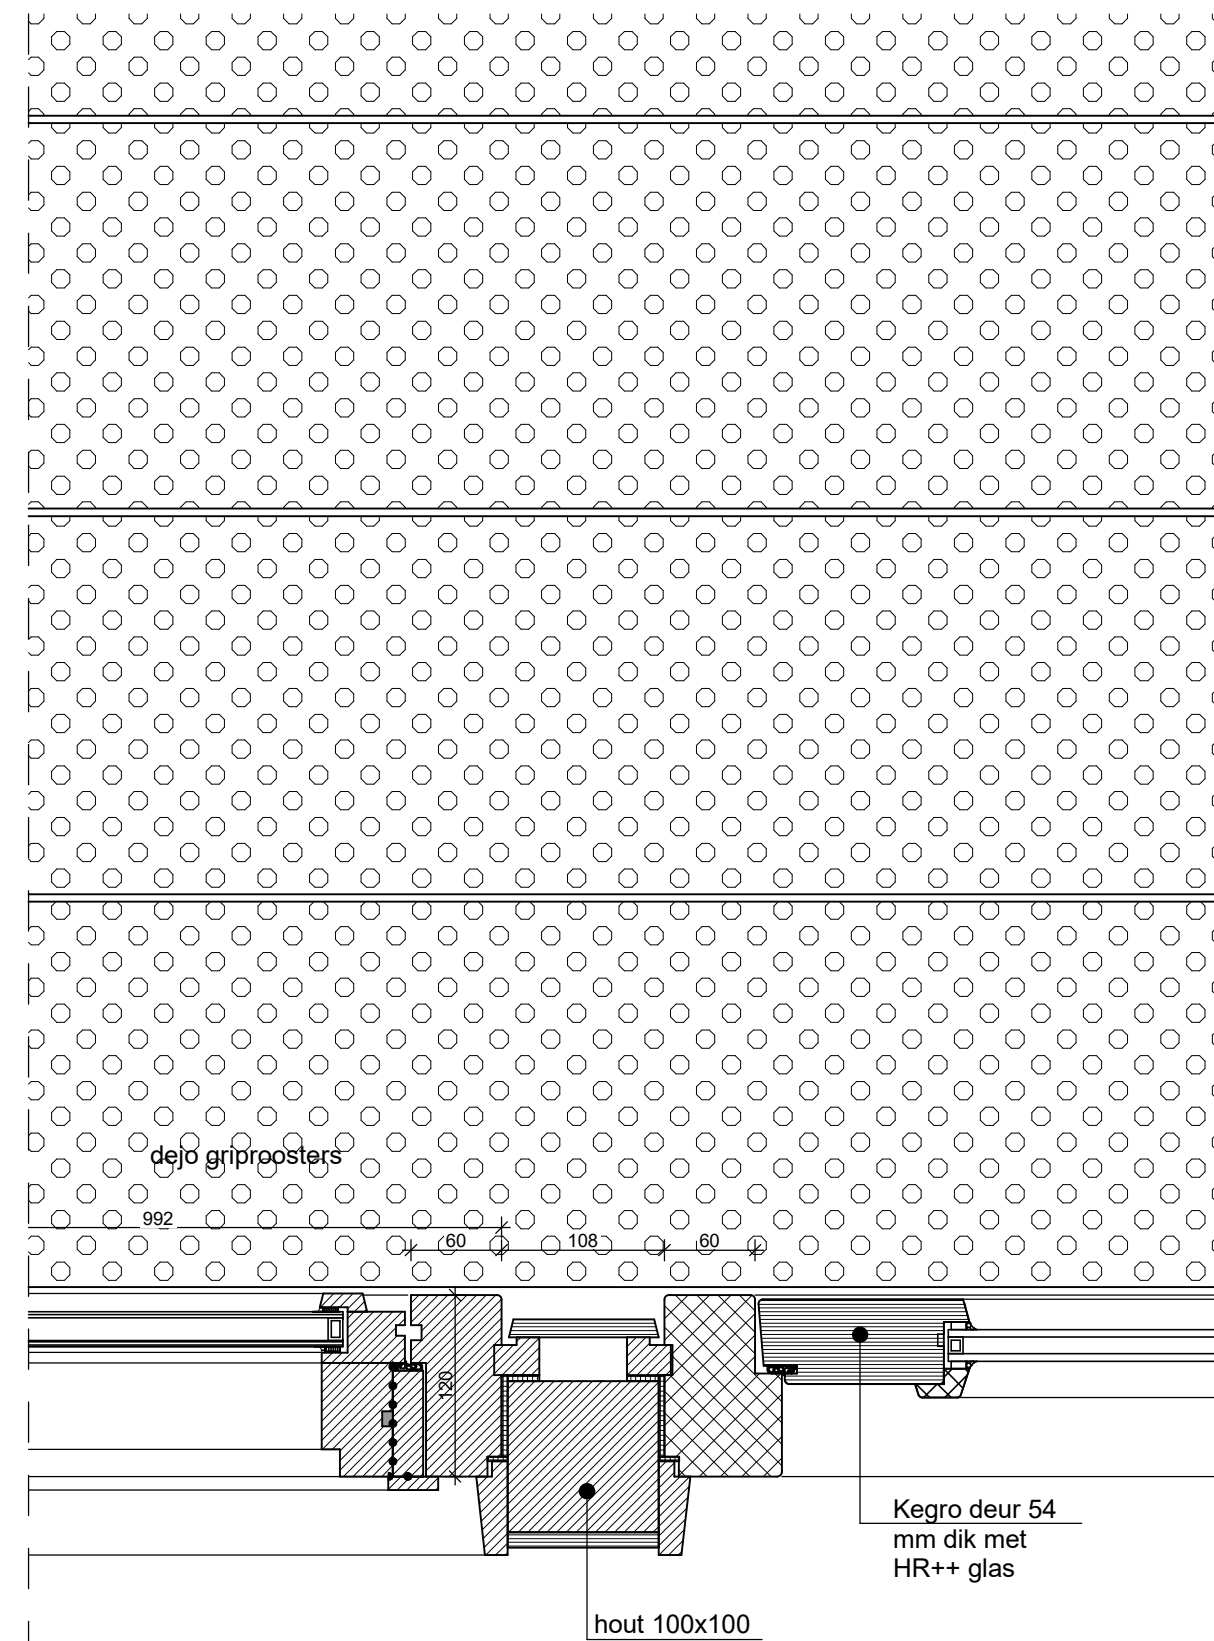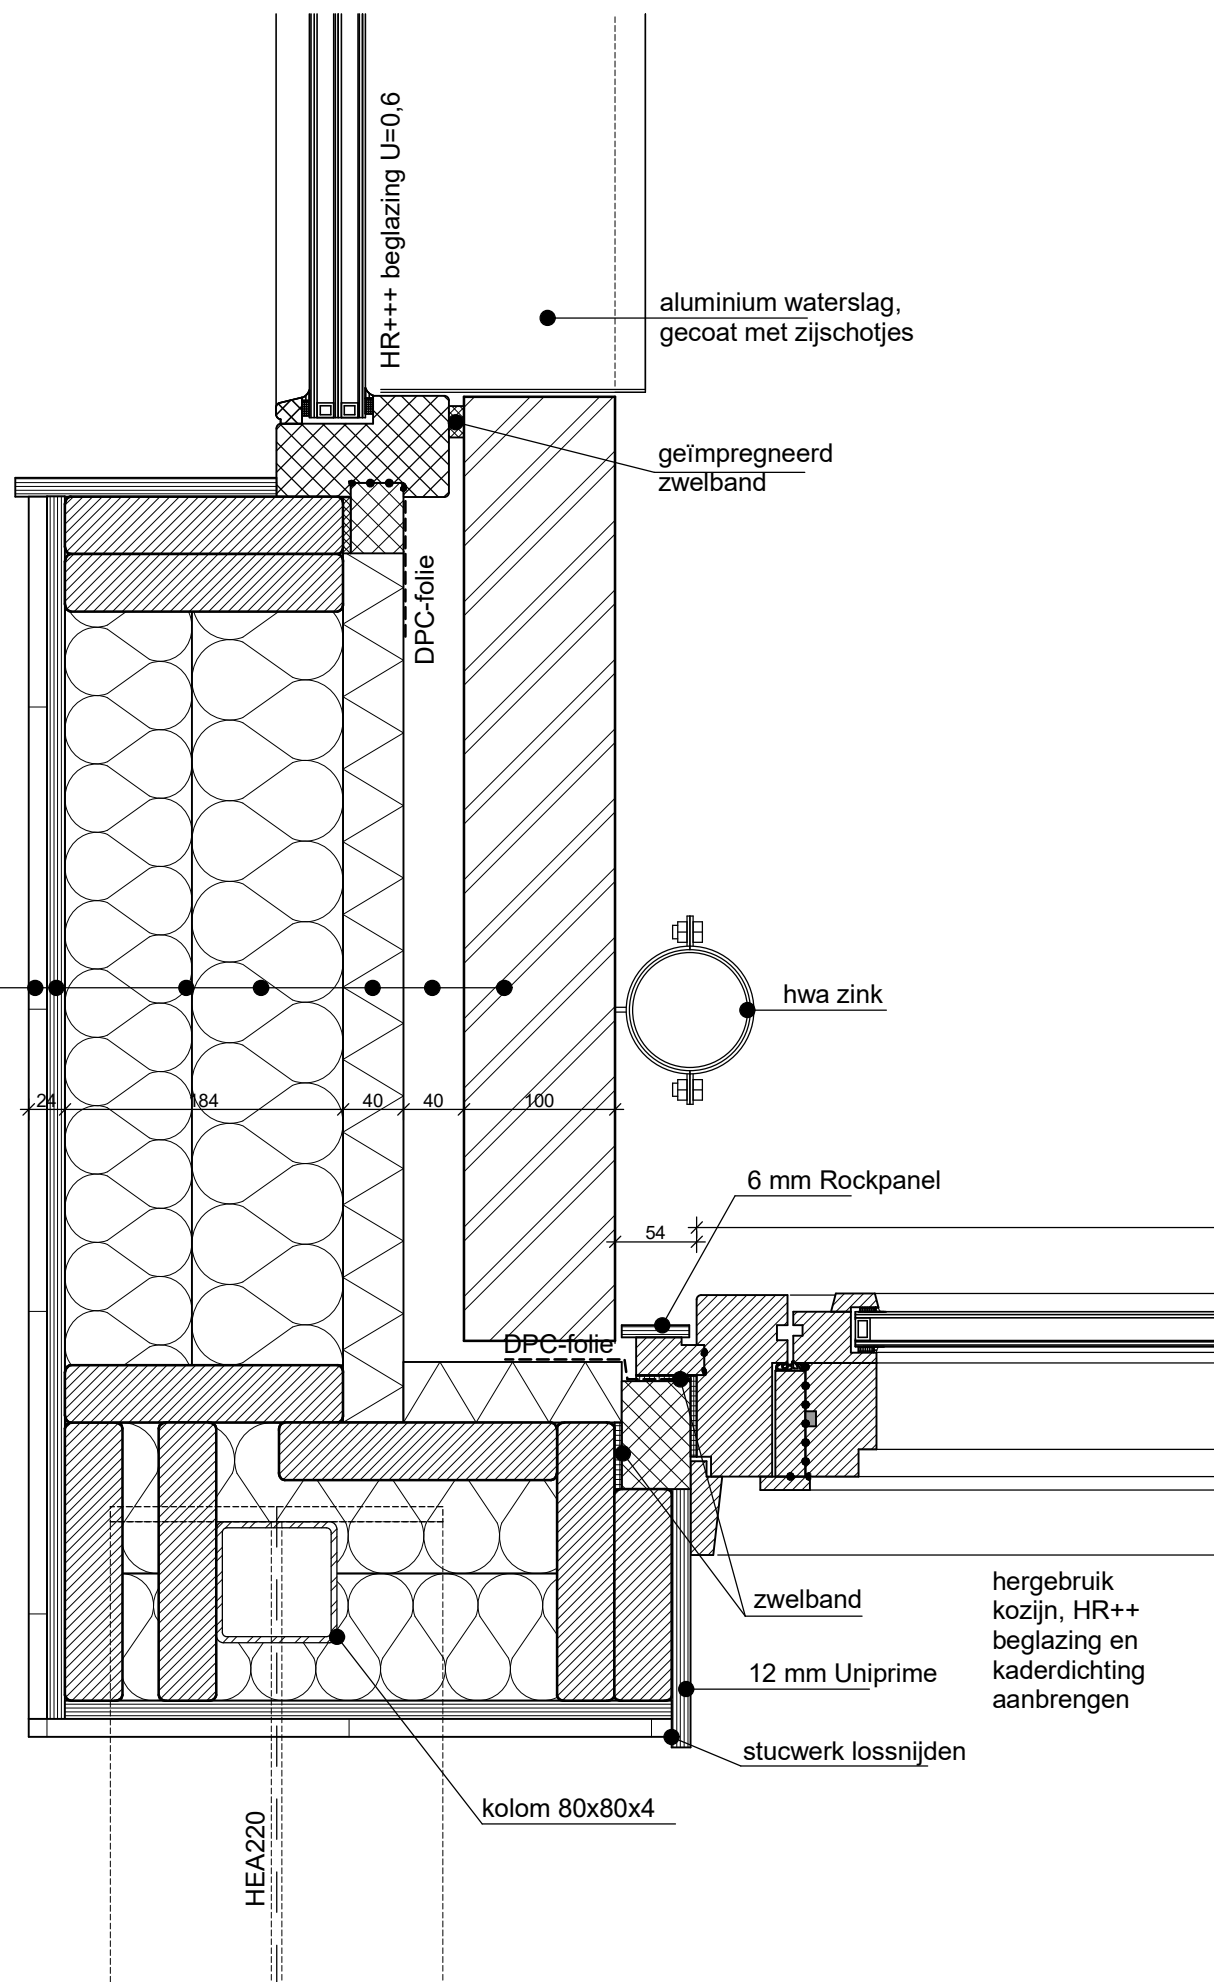

hwa zink
 metselwerk
 spouw
 40 mm Gutex Multitherm
 stijl- en regelwerk 38x184
 Isovlas isolatie 100+90 mm
 12 mm osb
 12,5 mm gipsplaten
 Rc=4,6

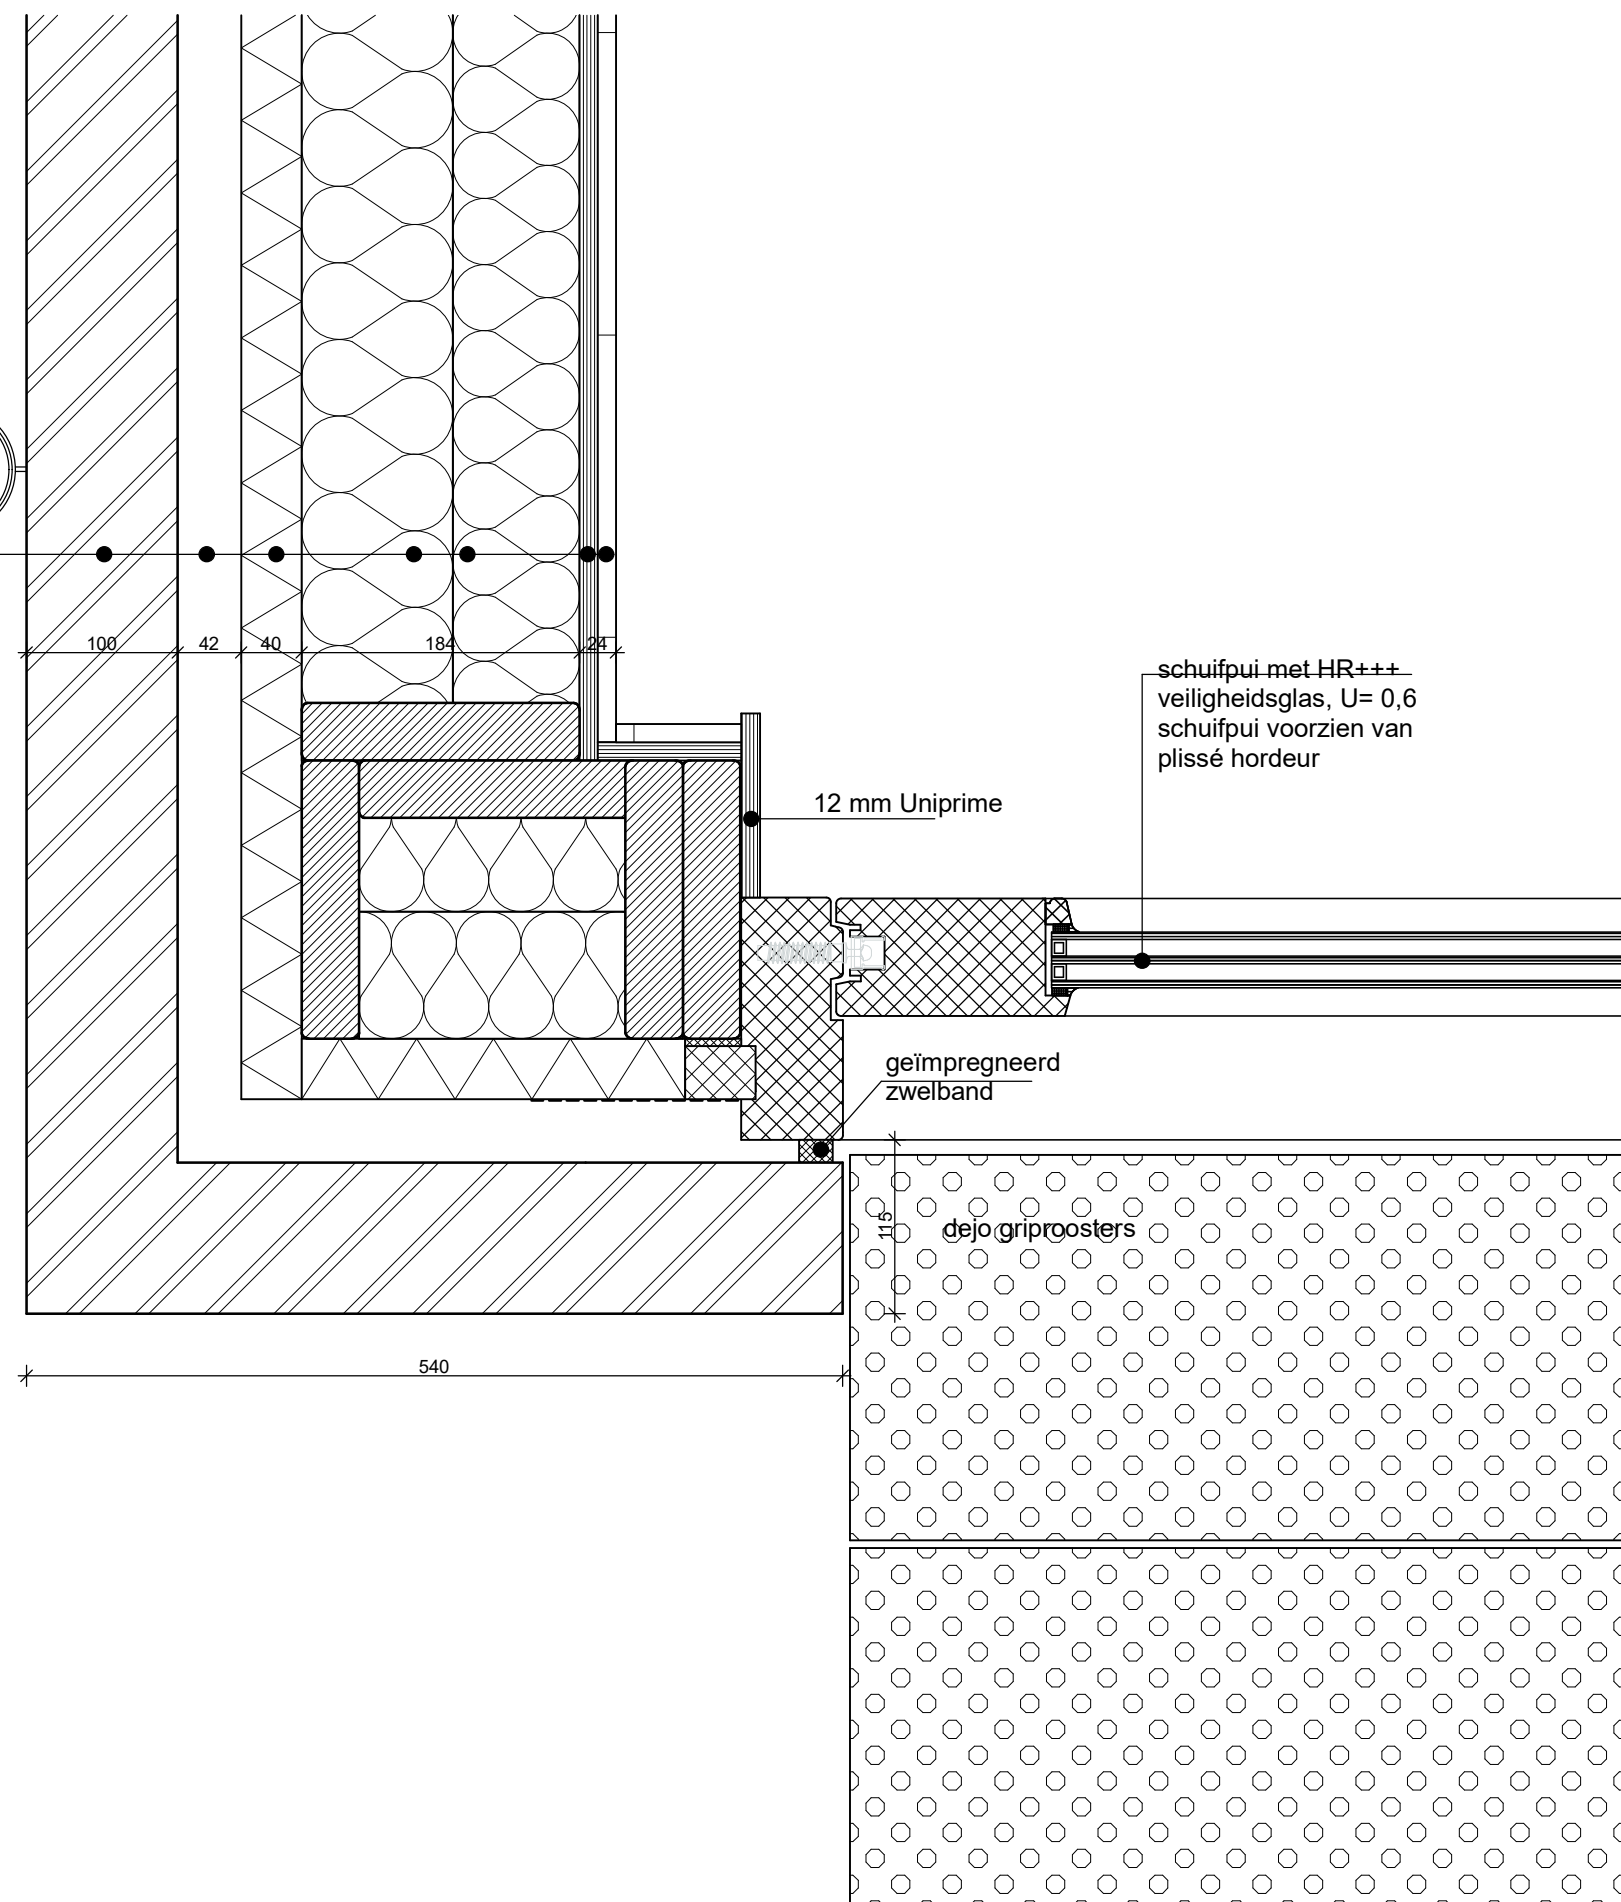

schuifpui met HR+++
 veiligheidsglas, U= 0,6
 schuifpui voorzien van
 plissé hordeur

12 mm Uniprime

geïmpregneerd
 zwelband

115
 de jo grip roosters

