


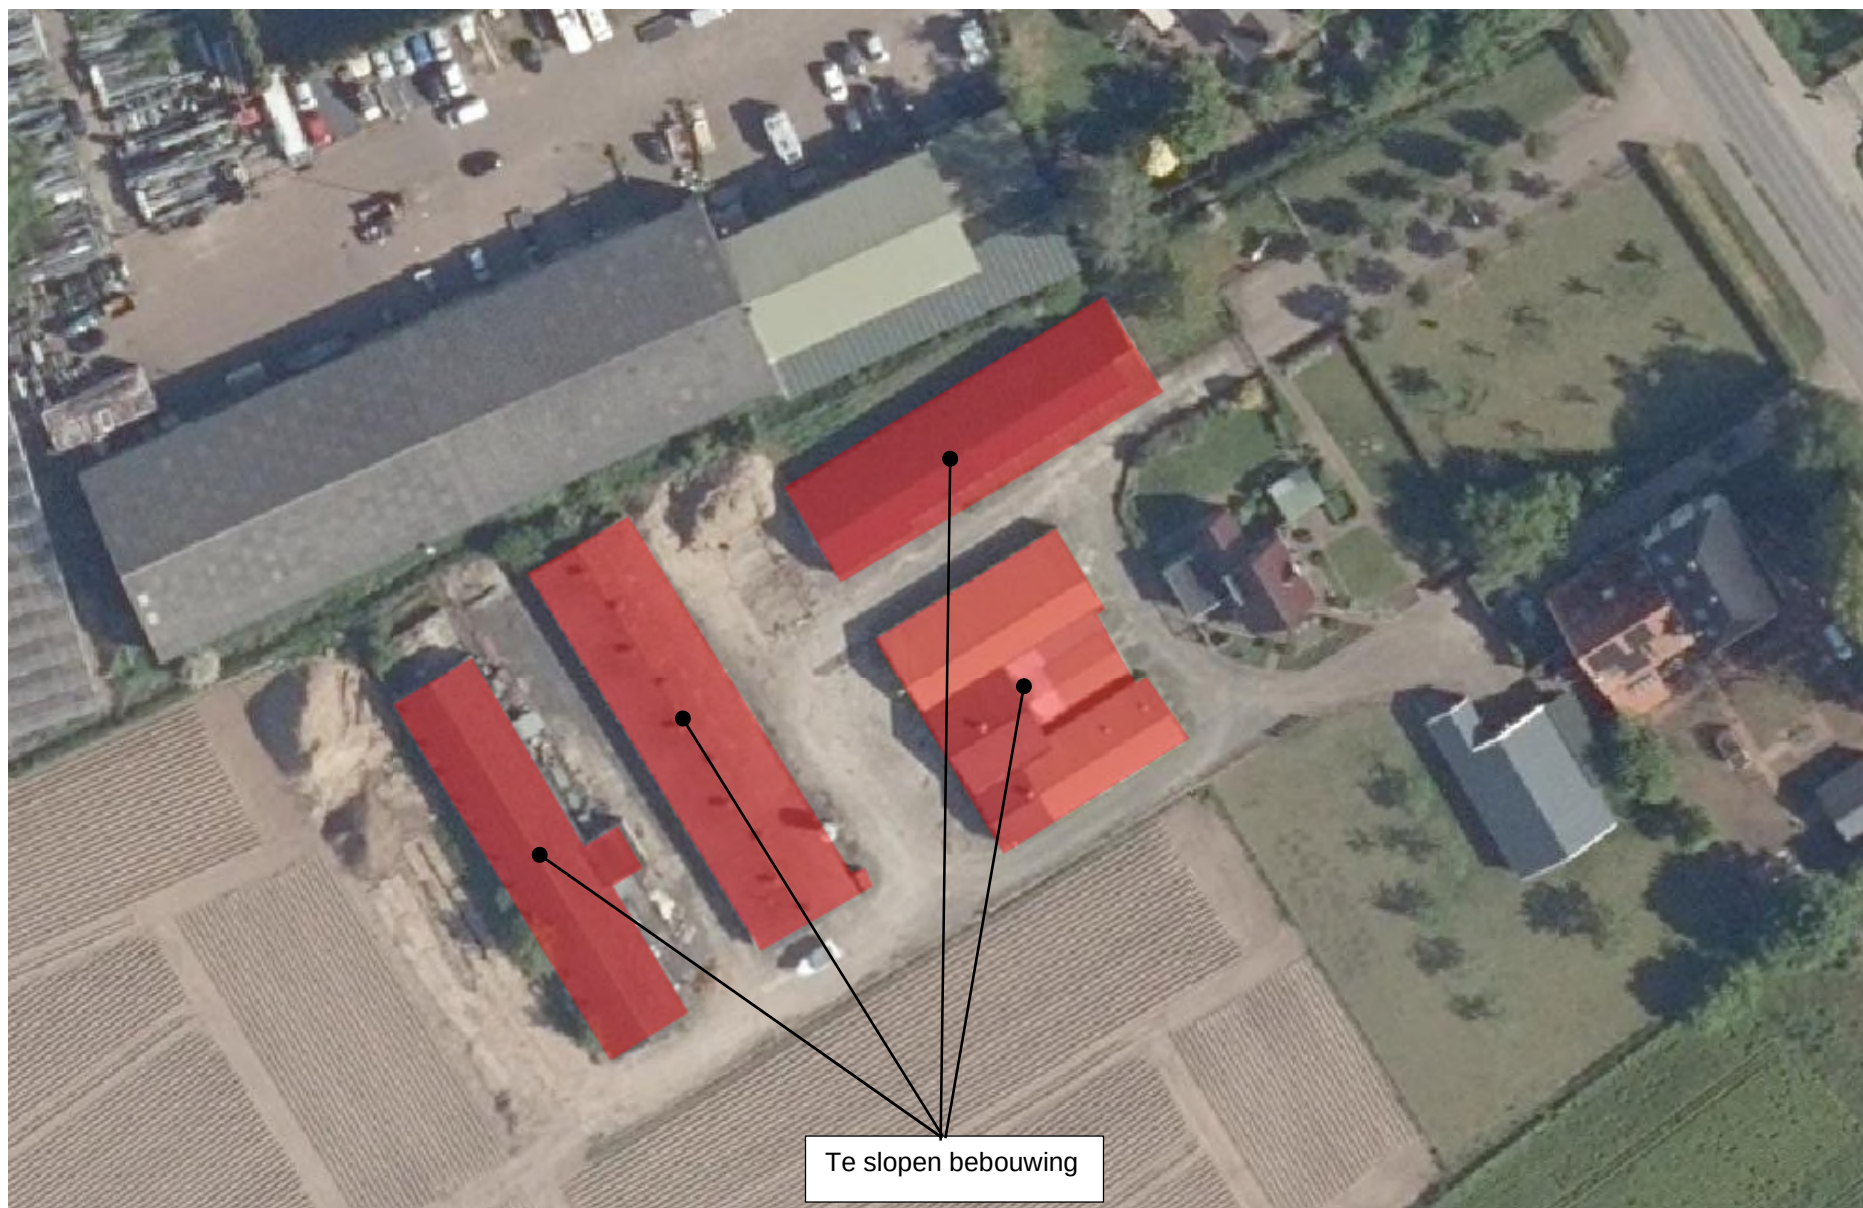

Te slopen bebouwing