


Te slopen bebouwing

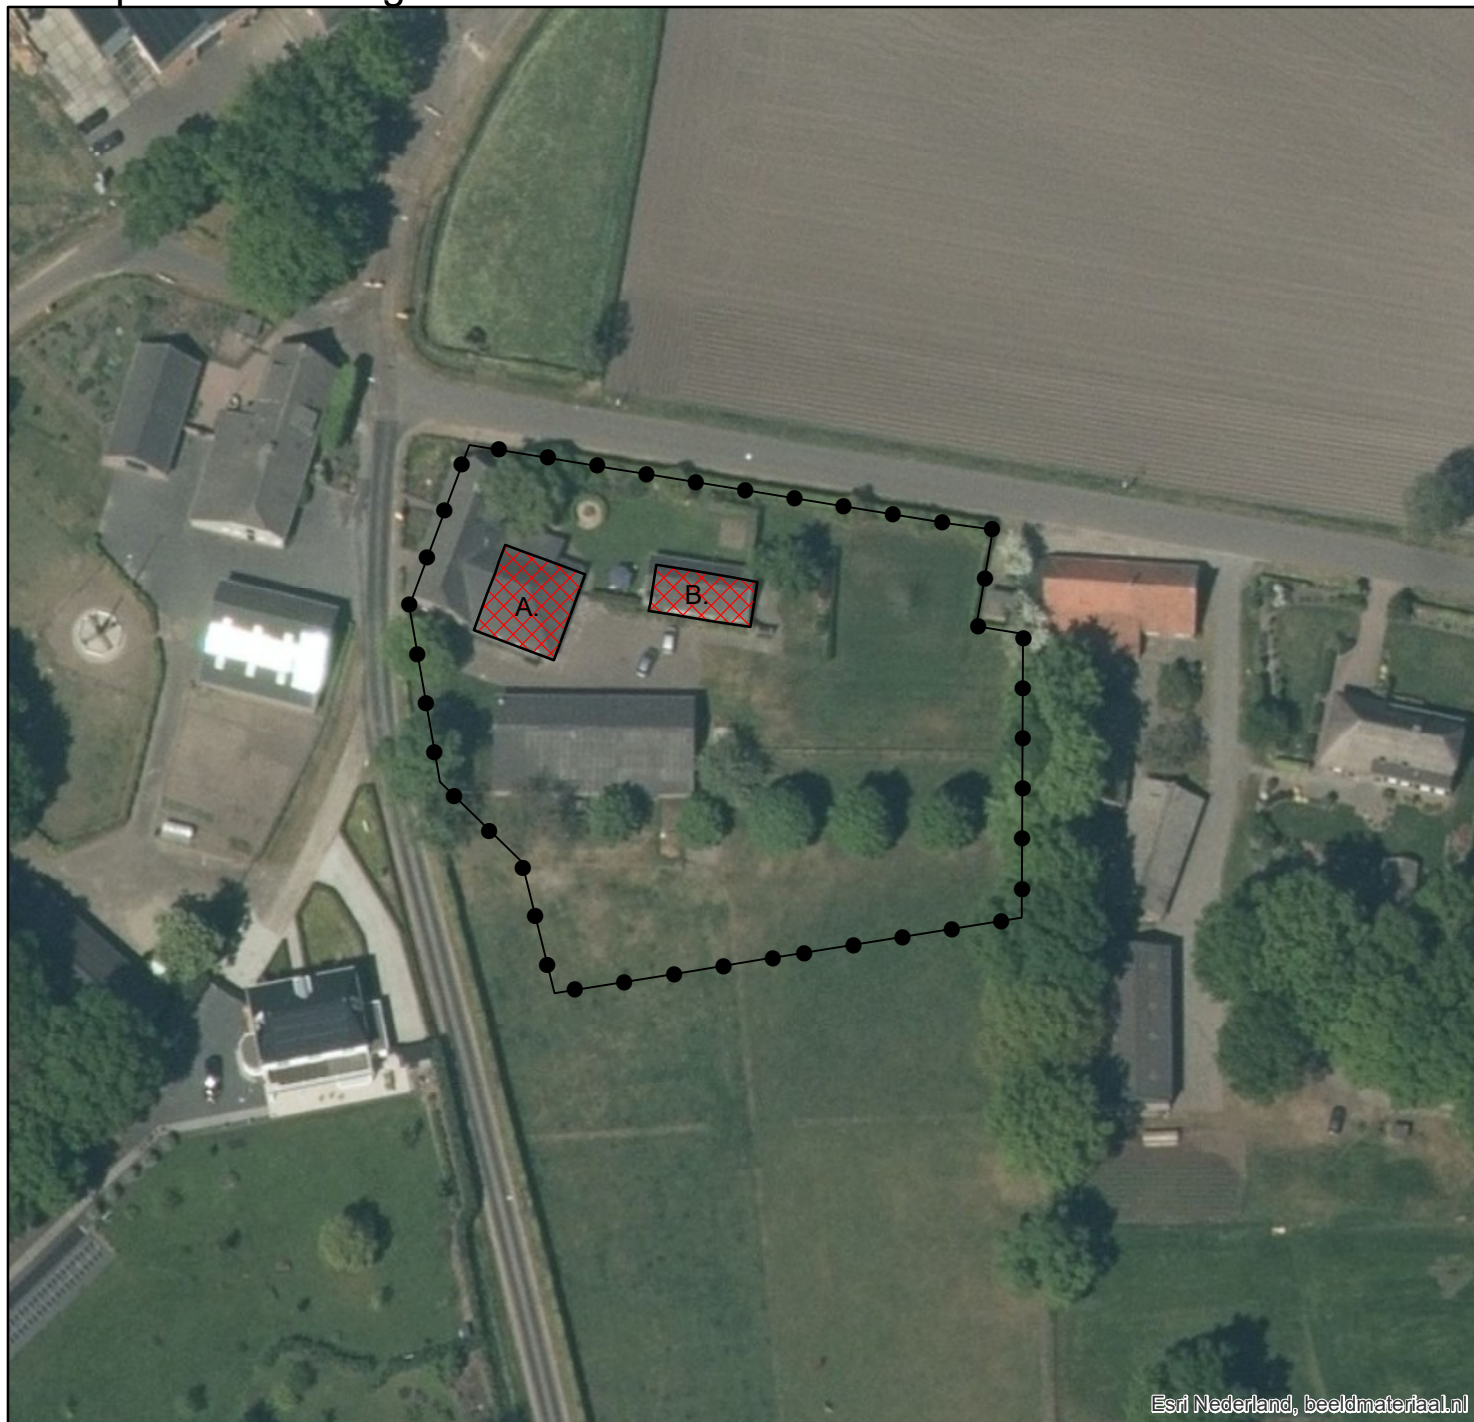

Legenda



Planlocatie



Te slopen bebouwing

A. $135,60 \text{ m}^2$

B. $83,66 \text{ m}^2$

0 10 20 40 Meters

1:1.000