
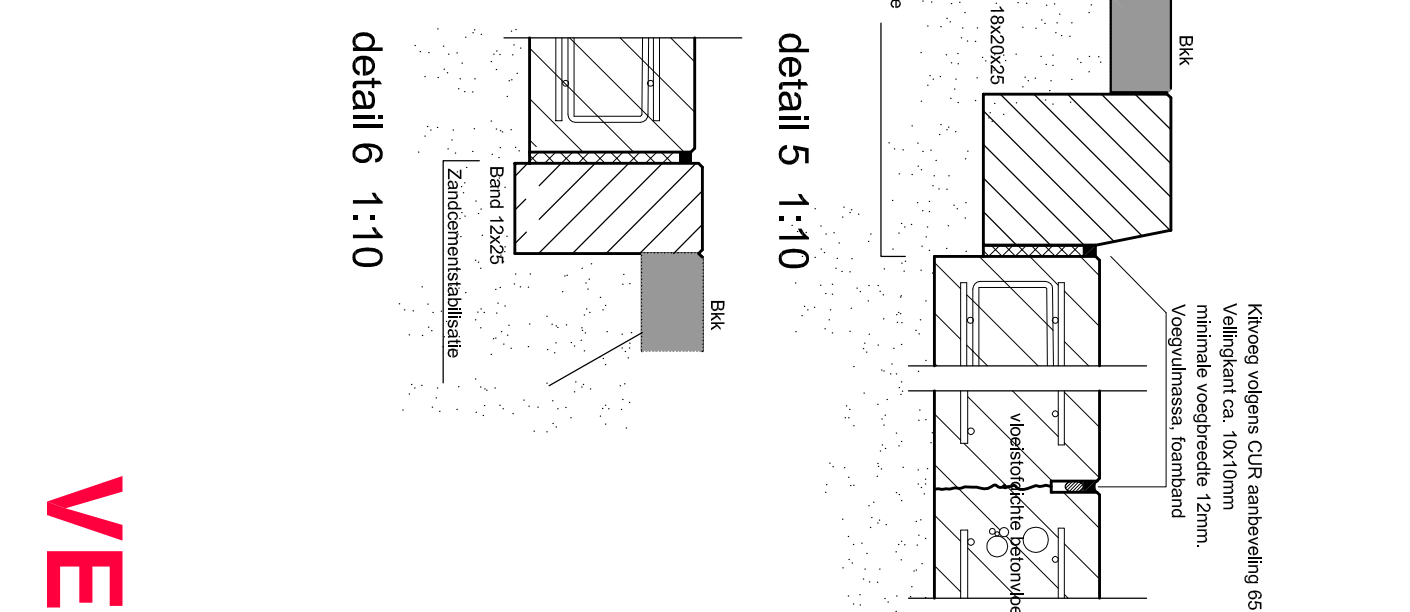
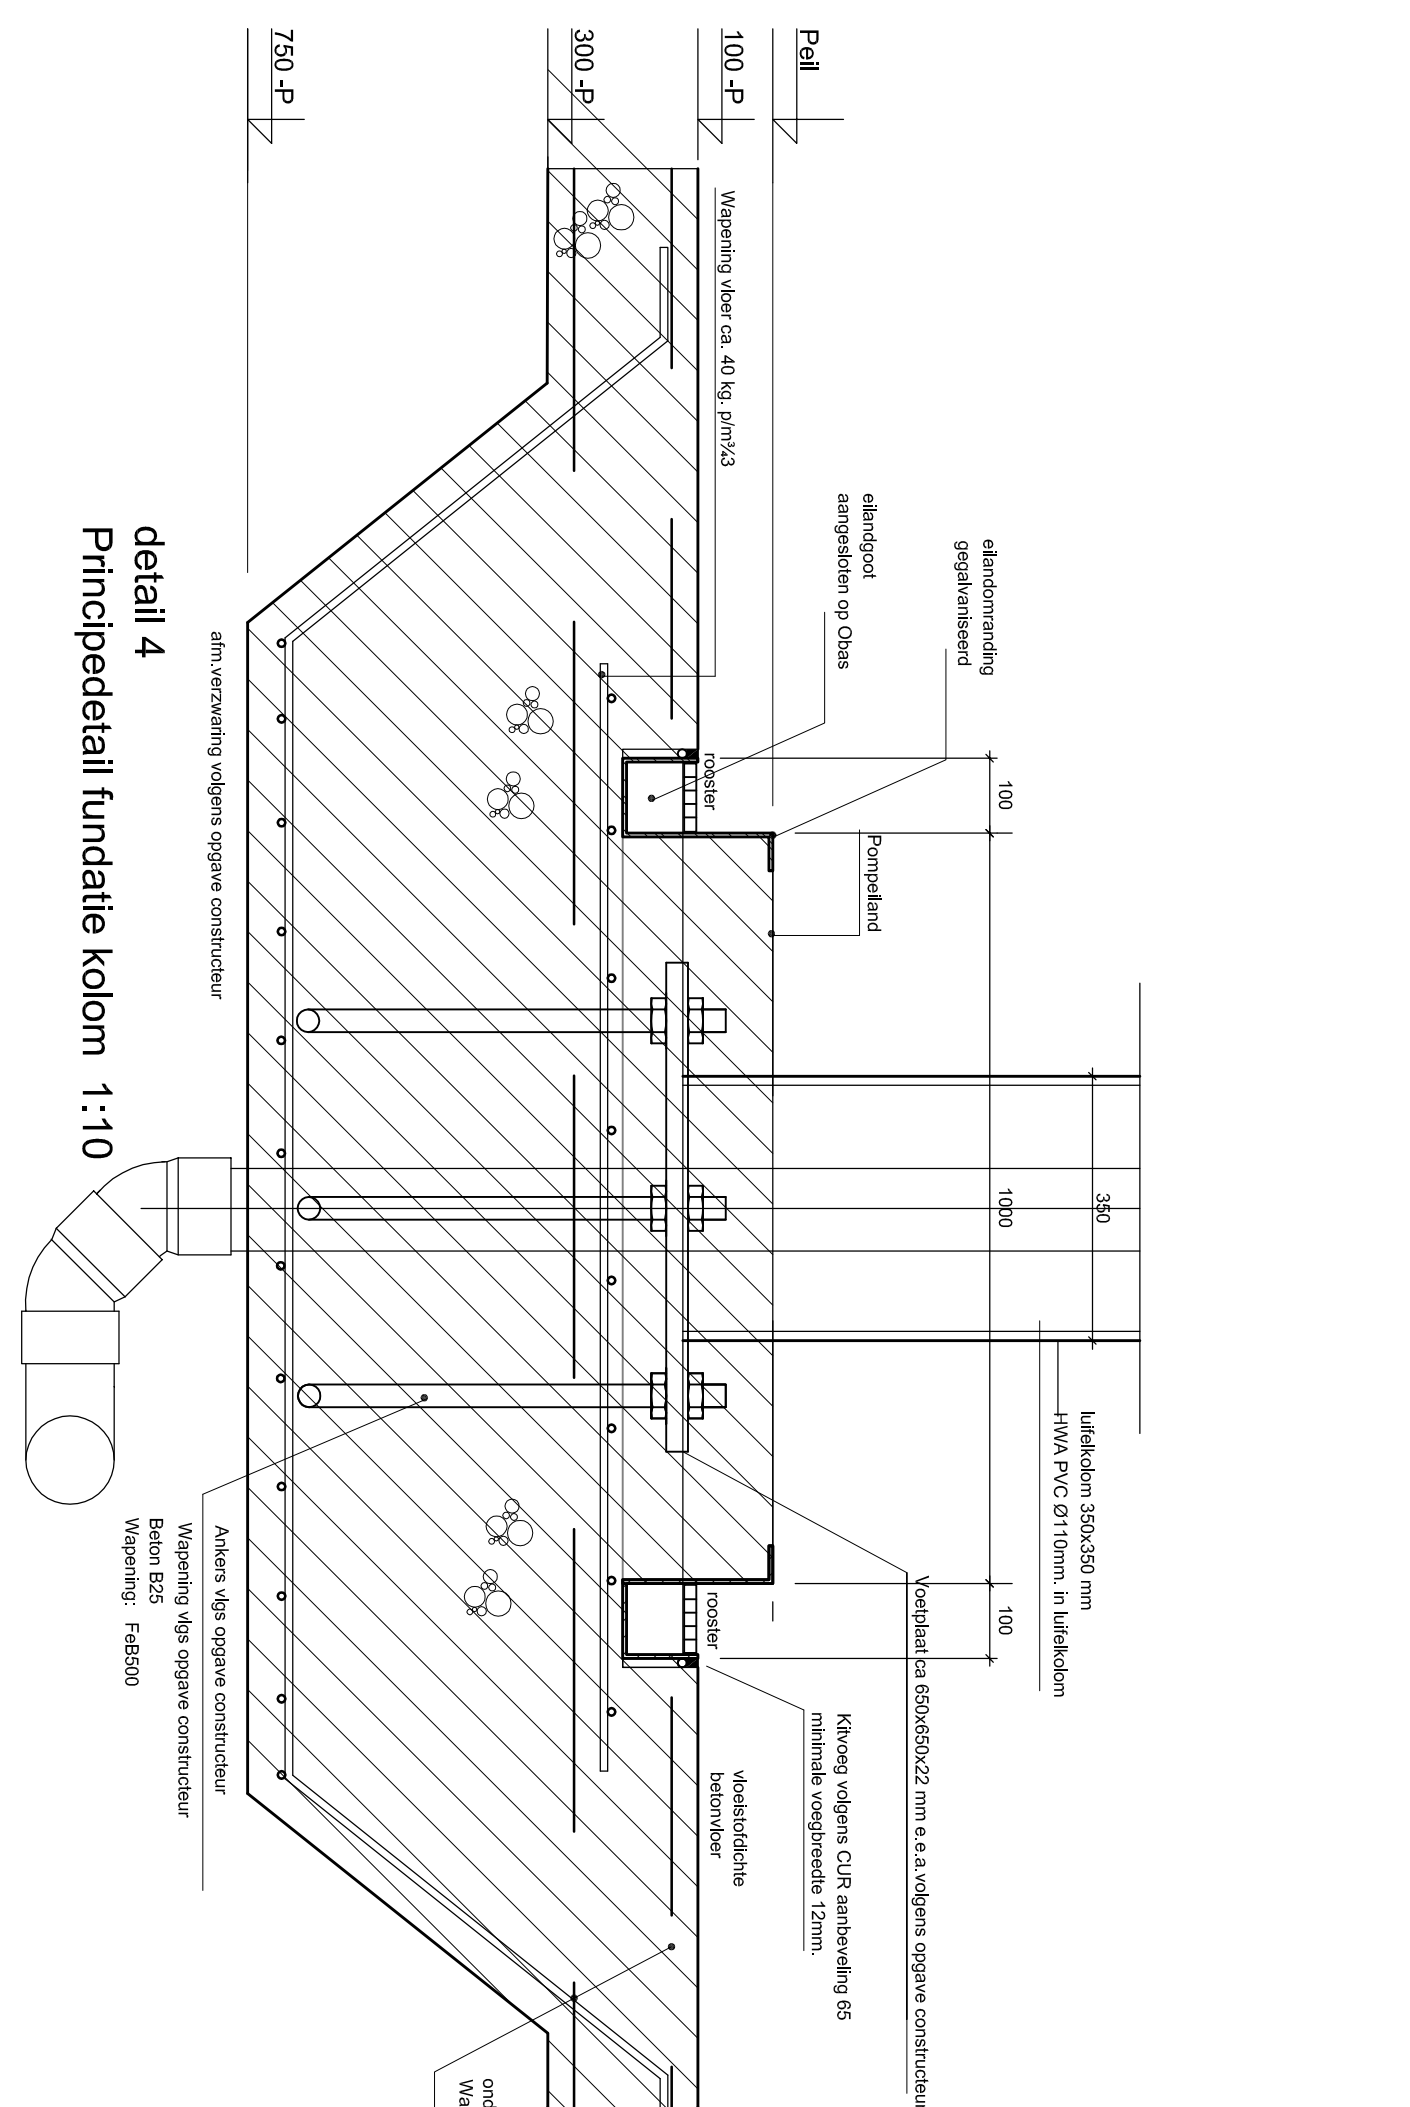
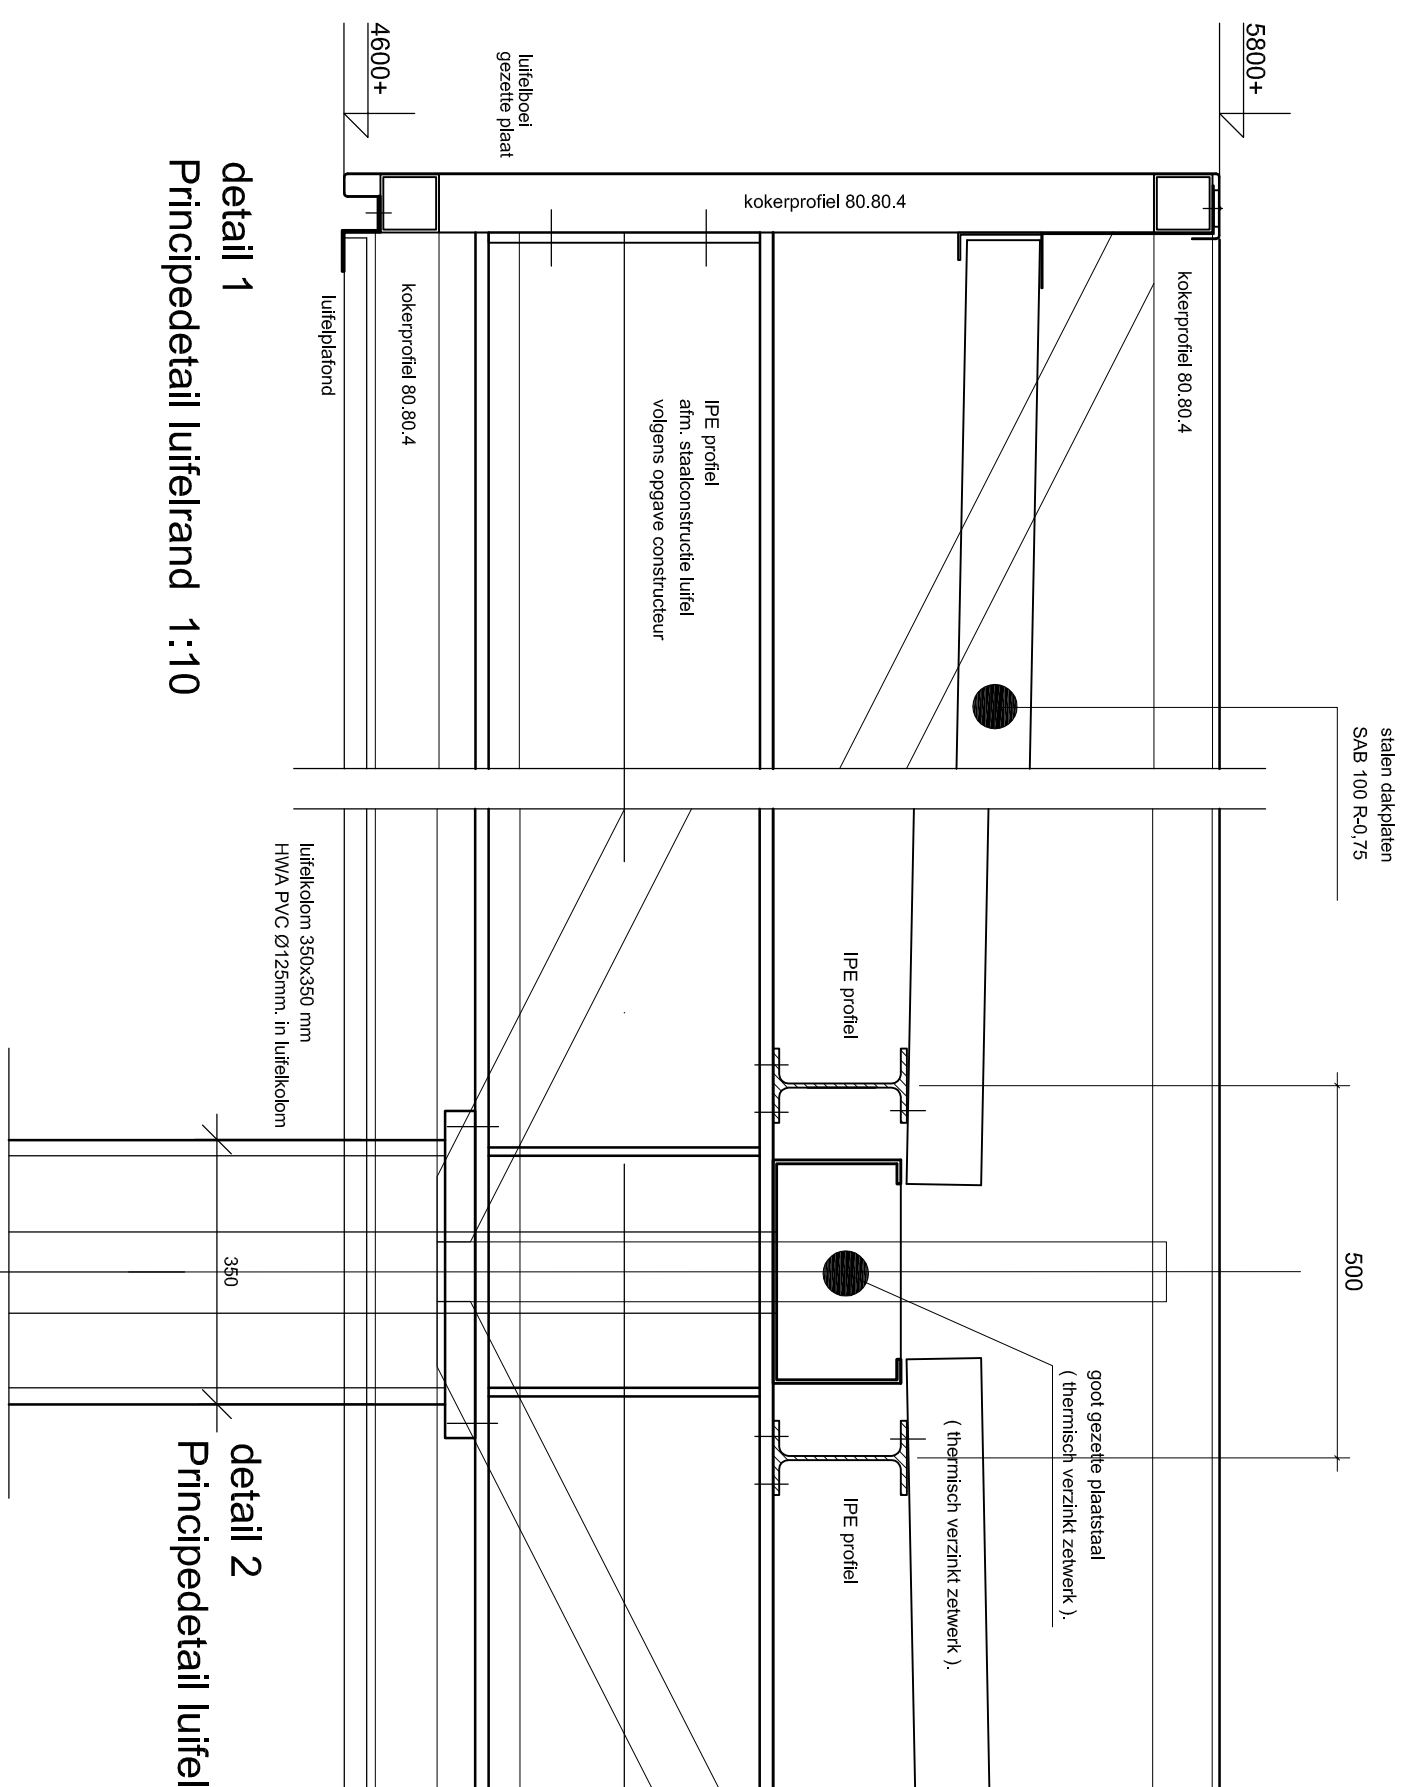
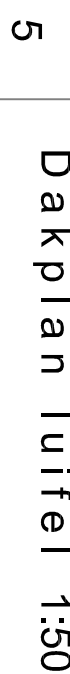


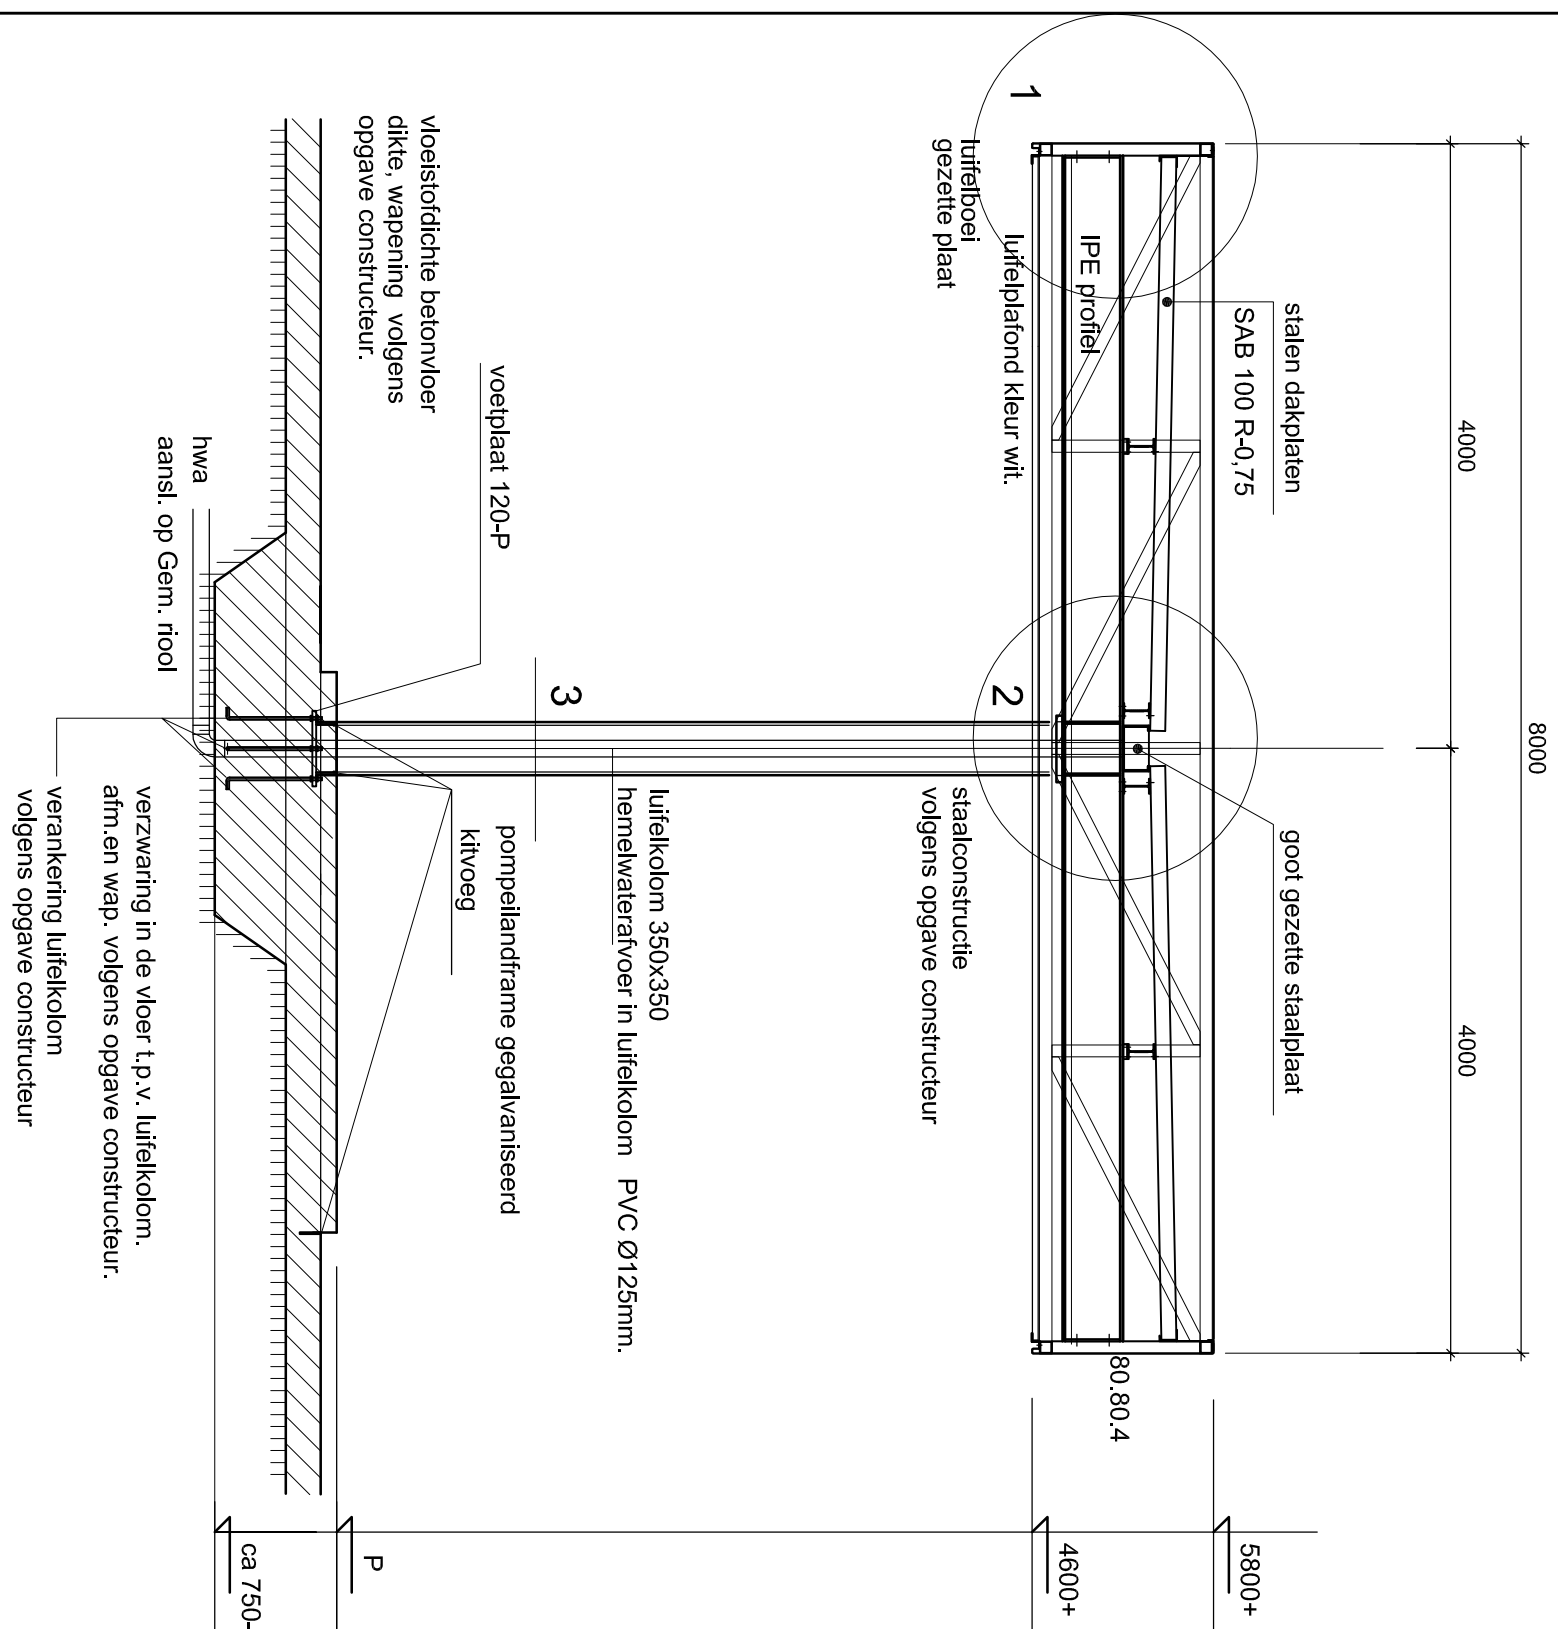

VERGUNNING

Datum wizard E	23/11/2012	hiv-aansleiding
Datum wizard D	12/11/2012	anpassen details hiv vergunningen
Datum wizard C	07/11/2012	principedetails
Datum wizard B	30/10/2012	principedetails
Datum wizard A	07/02/2012	uitwerken layout hivvergunningen

Nieuwbouw Tankstation Salland Olie BV
aan de Steenweg te Moerdijk

Dakplan / Principedetails

Uersm .	:HHeerema
Projekt l .	

CTP.550879	1212111
------------	---------

Postbus 525

Ald: CTP	Blad :3	PROJECT REALISATIE	Fax: 055 - 5781351
----------	---------	--------------------	--------------------

File: 01212111

Directory: V:\Contrall\2012CTL\

Copyright ContrAll projectrealisatie Apeldoorn