


DC Prominent / 4. Parking Dak / Dakparking / Horizontale verlichtingssterkte

4. Parking Dak / Dakparking / Horizontale verlichtingssterkte

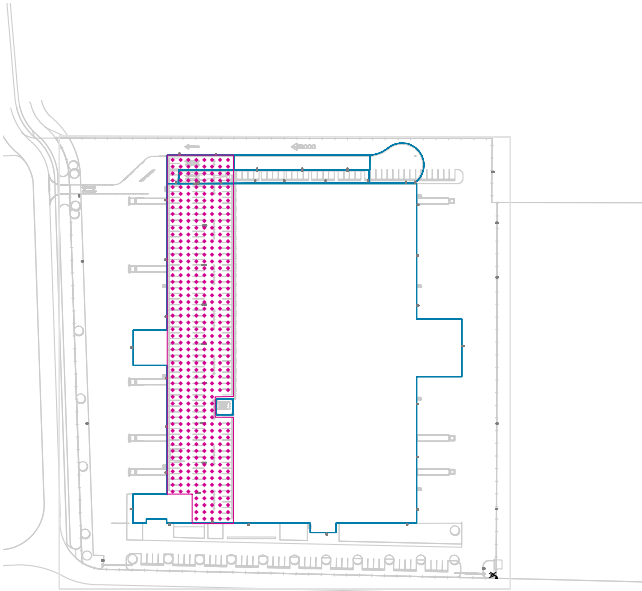


Behoudfactor: 0.85

4. Parking Dak: Horizontale verlichtingssterkte (Raster)

Lichtdecor: Dakparking
Midden: 14.3 lx, Min: 3.72 lx, Max: 84.5 lx, Min/Gemiddeld: 0.26, Min/Max: 0.044
Hoogte: 18,000 m


Isolijnen [lx]

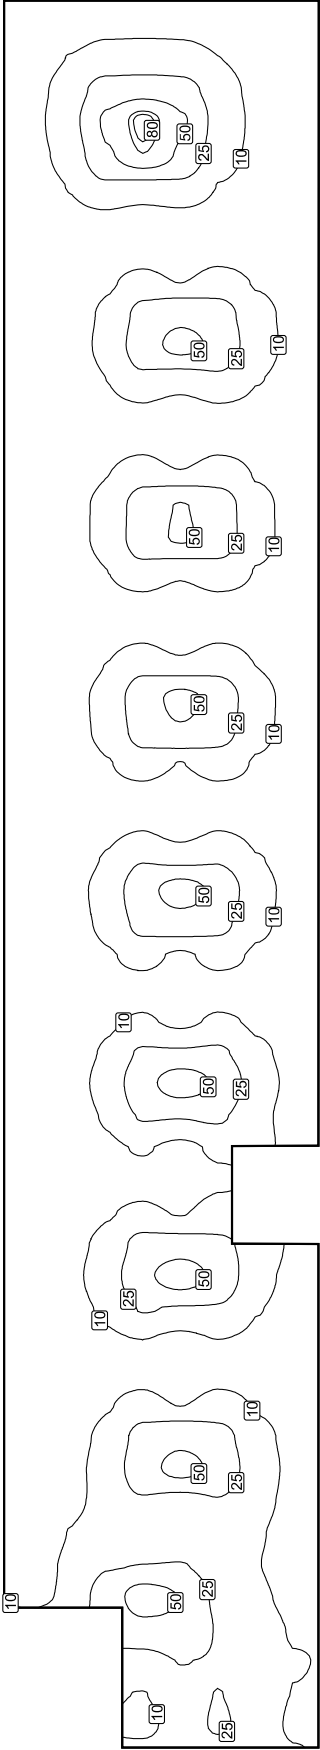

Schaal: 1 : 500

DC Prominent / 4. Parking Dak / Dakparking / Horizontale verlichtingssterkte

Contrastkleuren [lx]

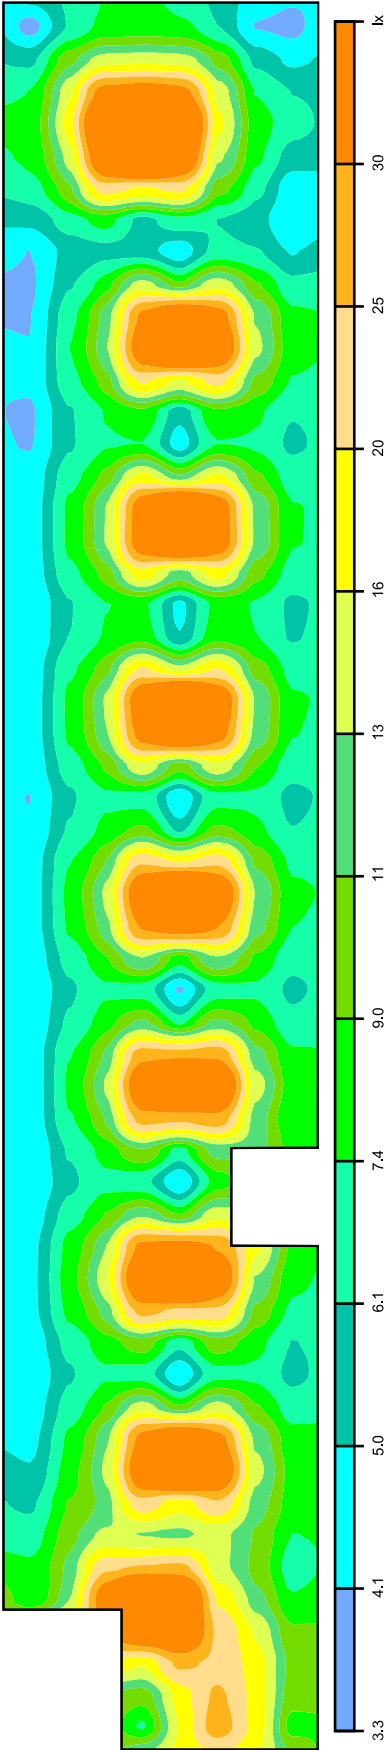

Schaal: 1 : 500

Waardenraster [lx]

7.5	7.6	6.7	5.8	5.1	4.7	4.4	4.1	4.3	4.3	4.3	4.1	4.1	4.2	4.4	4.4	4.4	4.1	4.0	4.3	4.4	4.4	4.1	4.1	4.4	4.4	4.4	4.3	4.0	4.0	4.2	4.1	4.0	3.9	4.0	5.2	6.8	7.8	8.0	7.4	5.7	3.7												
13	12	10	9.1	8.3	7.7	6.7	5.9	6.5	7.8	8.4	7.9	6.7	5.7	6.2	7.2	7.7	7.3	6.3	5.8	6.6	7.6	7.8	7.3	6.2	5.8	6.7	7.6	7.7	7.1	6.0	6.0	7.0	7.7	6.9	5.9	5.9	6.9	7.3	7.0	5.9	5.3	6.8	10	15	18	15	10	6.1					
37	23	14	12	14	13	9.1	7.2	8.3	12	16	13	9.0	7.0	8.1	11	14	11	8.3	7.2	8.9	12	14	11	7.8	7.2	9.3	13	14	10	7.5	7.4	9.9	13	13	9.7	7.3	7.5	10	13	12	8.3	5.7	7.9	22	46	55	34	15	7.9				
7.2	9.8	17	41	62	25	13	23	41	33	15	6.7	10	26	45	32	13	6.4	11	27	42	27	11	6.8	13	31	42	24	9.4	6.9	16	35	39	20	8.3	7.7	18	38	37	17	7.4	8.6	21	39	32	14	5.4	5.7	20	76	65	37	15	8.0
17	18	25	43	48	26	13	18	60	42	9.2	4.1	6.4	24	66	34	8.8	4.1	6.9	26	65	27	6.8	3.9	8.2	36	62	19	5.7	4.2	9.8	46	57	14	5.0	4.7	12	54	51	11	4.5	5.3	16	60	42	9.3	4.3	6.9	21	45	54	33	15	7.8
27	25	23	23	20	14	24	40	33	15	6.9	10	23	39	29	15	8.2	12	28	44	28	11	6.8	13	31	41	23	9.4	7.0	16	34	38	20	8.3	7.7	18	37	36	17	7.3	8.6	22	41	34	15	6.4	6.0	9.7	14	17	15	10	6.1	
18	18	16	12	10	11	12	14	13	9.2	7.1	7.9	11	13	12	15	12	8.5	7.2	8.8	12	13	11	7.8	7.1	9.2	13	13	10	7.4	7.3	9.6	13	13	9.4	7.2	7.7	11	14	13	9.2	6.2	5.4	6.5	7.7	8.1	7.4	5.7	4.0					
8.4	9.8	10	9.3	7.6	6.8	7.4	8.3	8.4	7.9	6.8	5.8	6.0	7.1	7.7	7.5	8.0	7.6	6.5	5.8	6.5	7.4	7.6	7.2	6.1	5.8	6.6	7.4	7.5	7.0	5.9	5.9	6.8	7.5	6.7	5.8	6.1	7.3	7.9	7.7	6.4	4.9	4.1	4.4	5.5	6.5	6.0	4.7	3.9					

Schaal: 1 : 500