

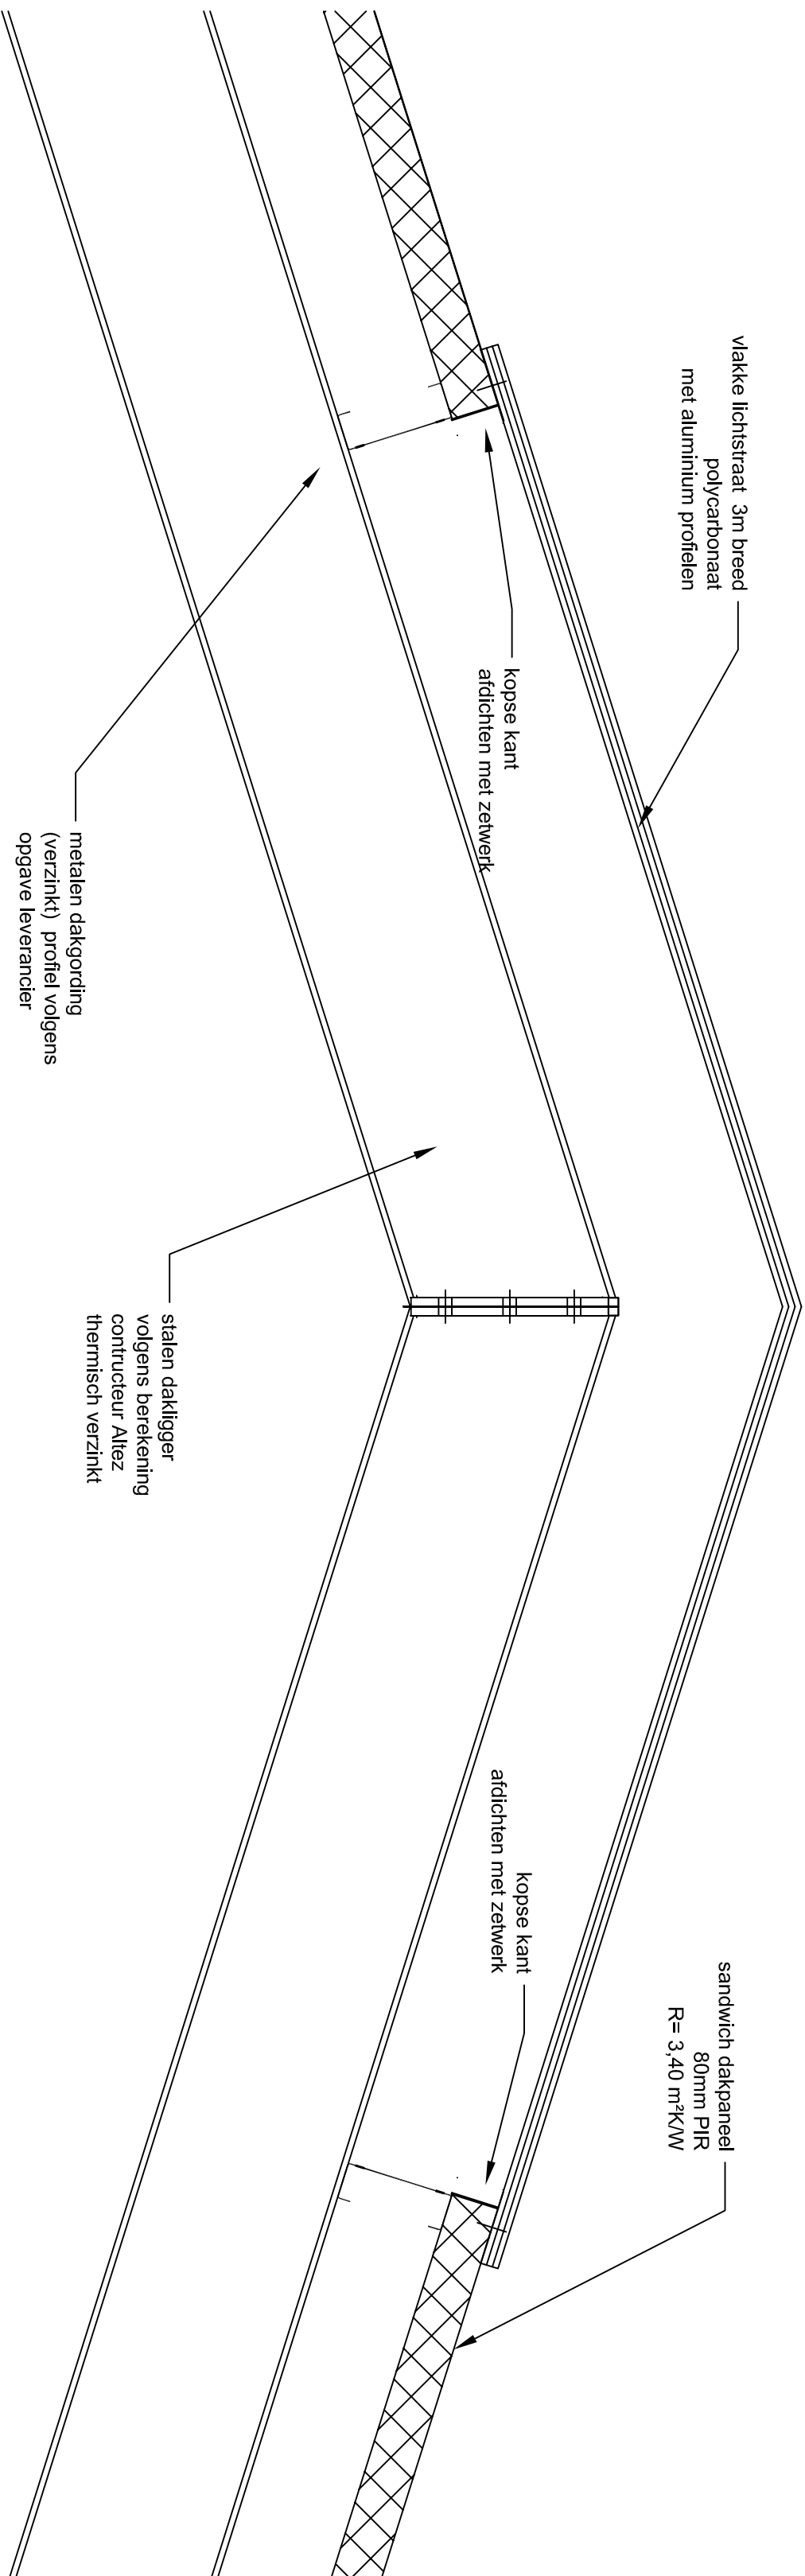
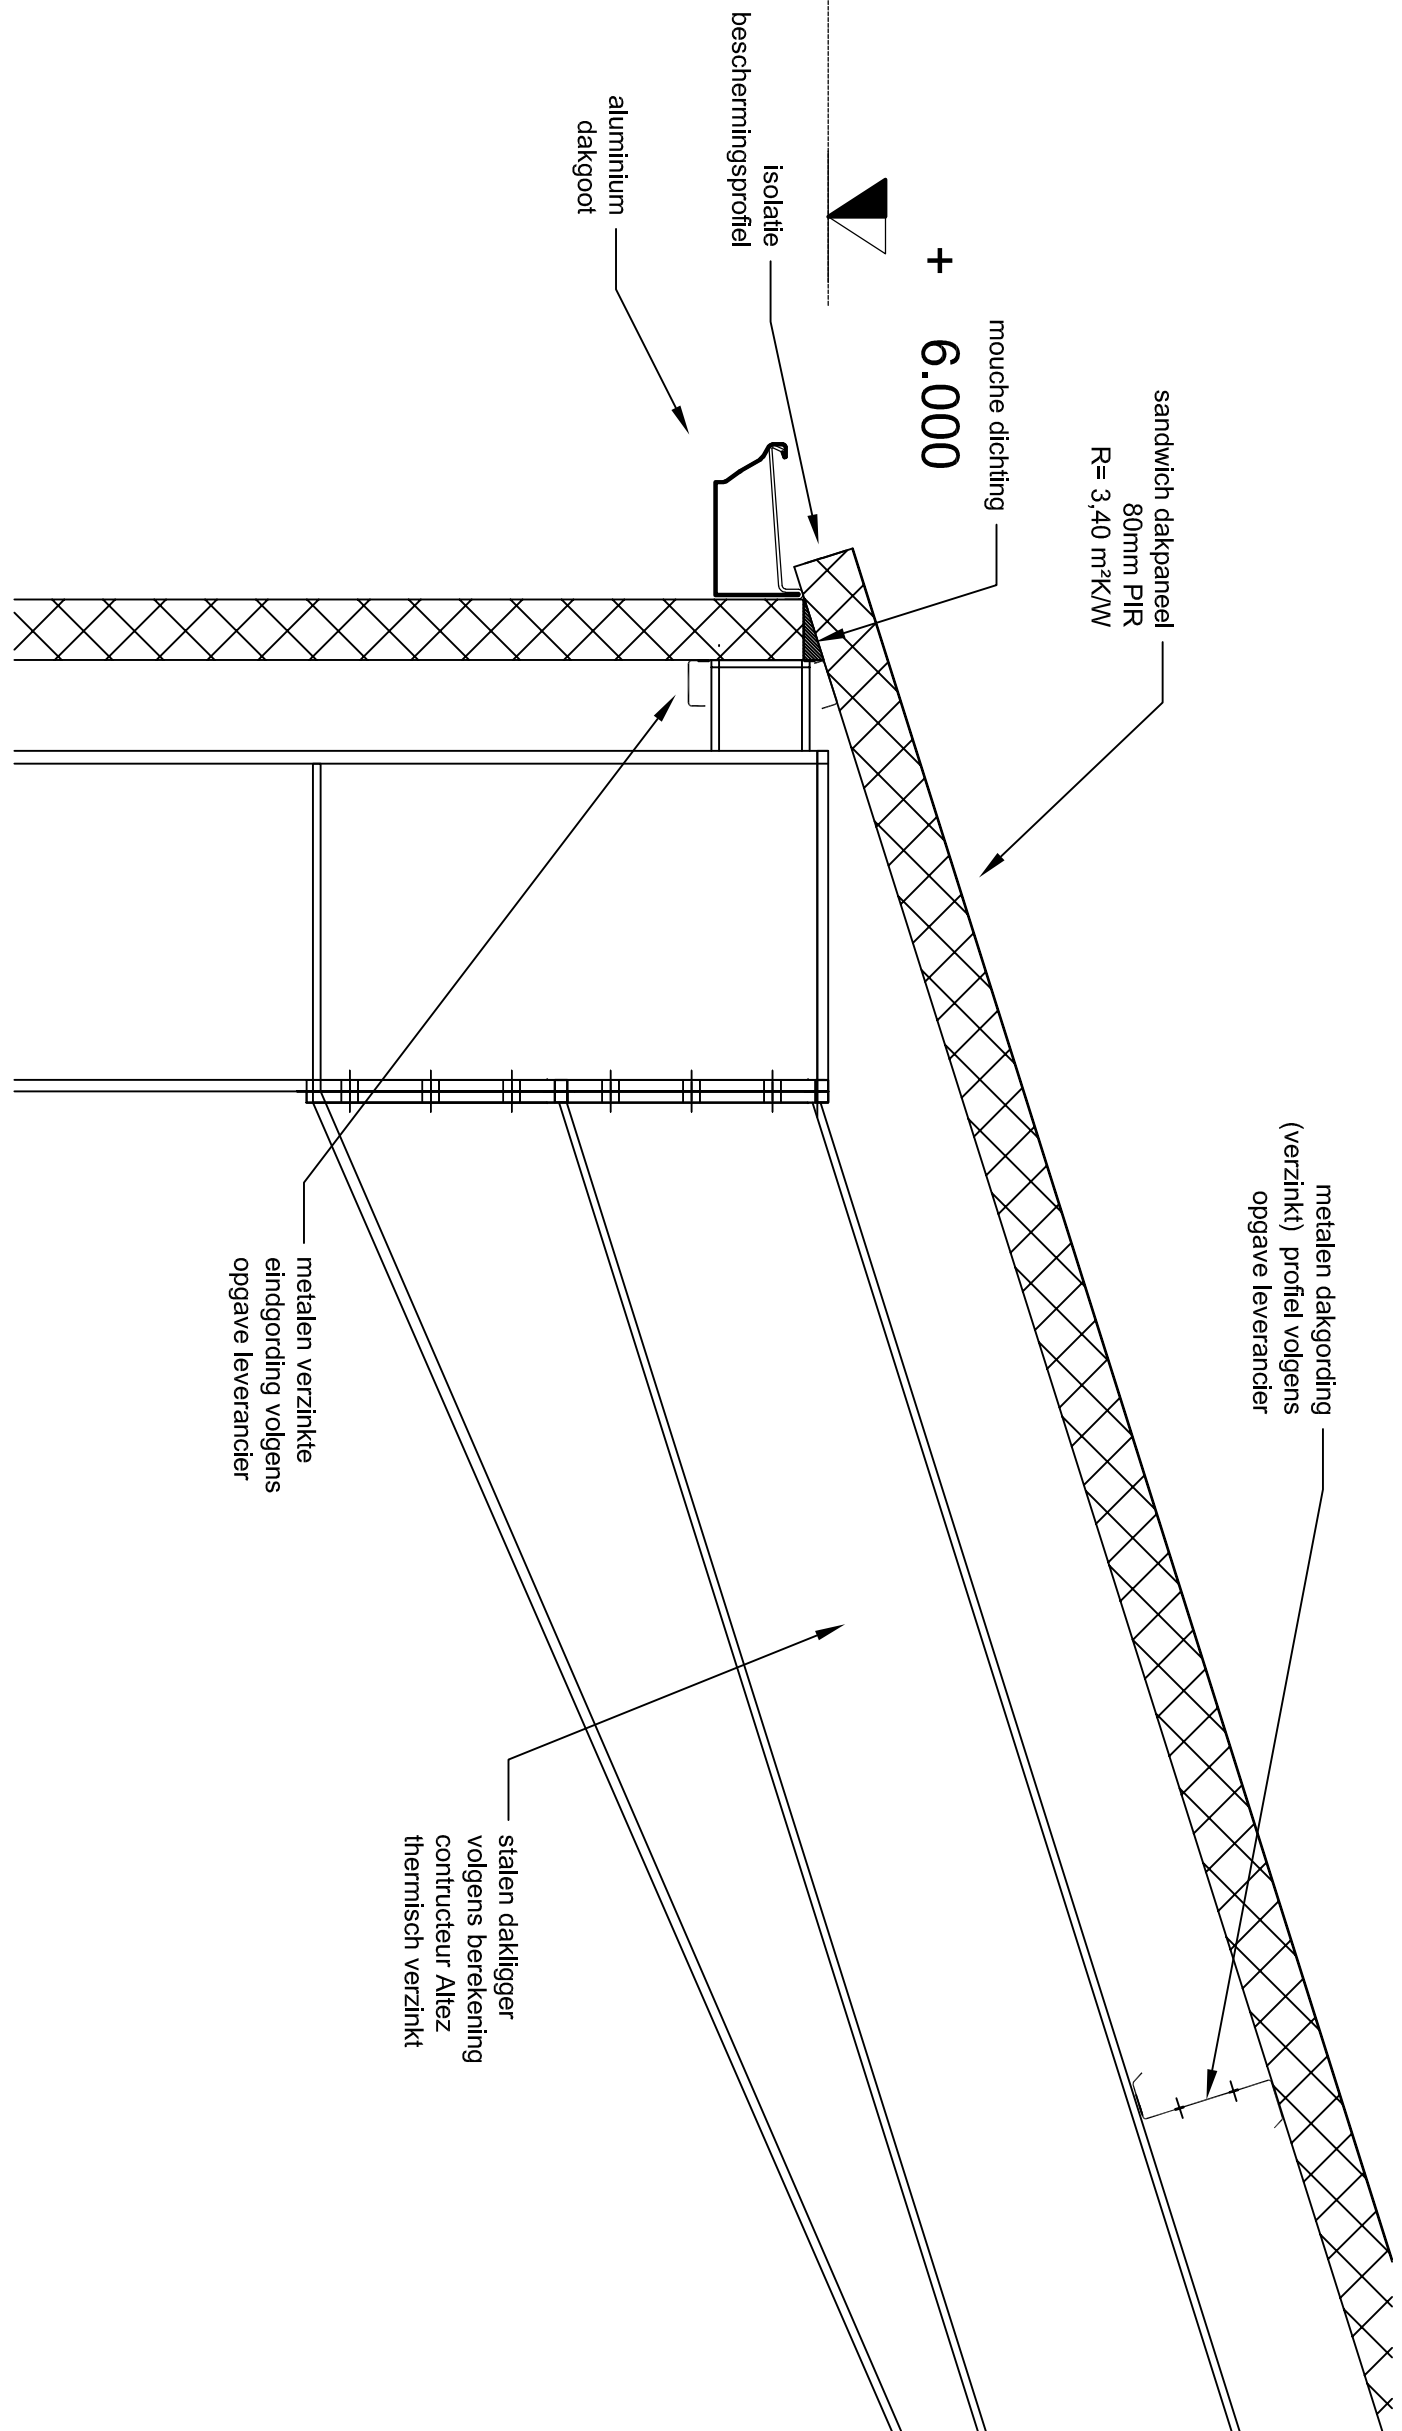
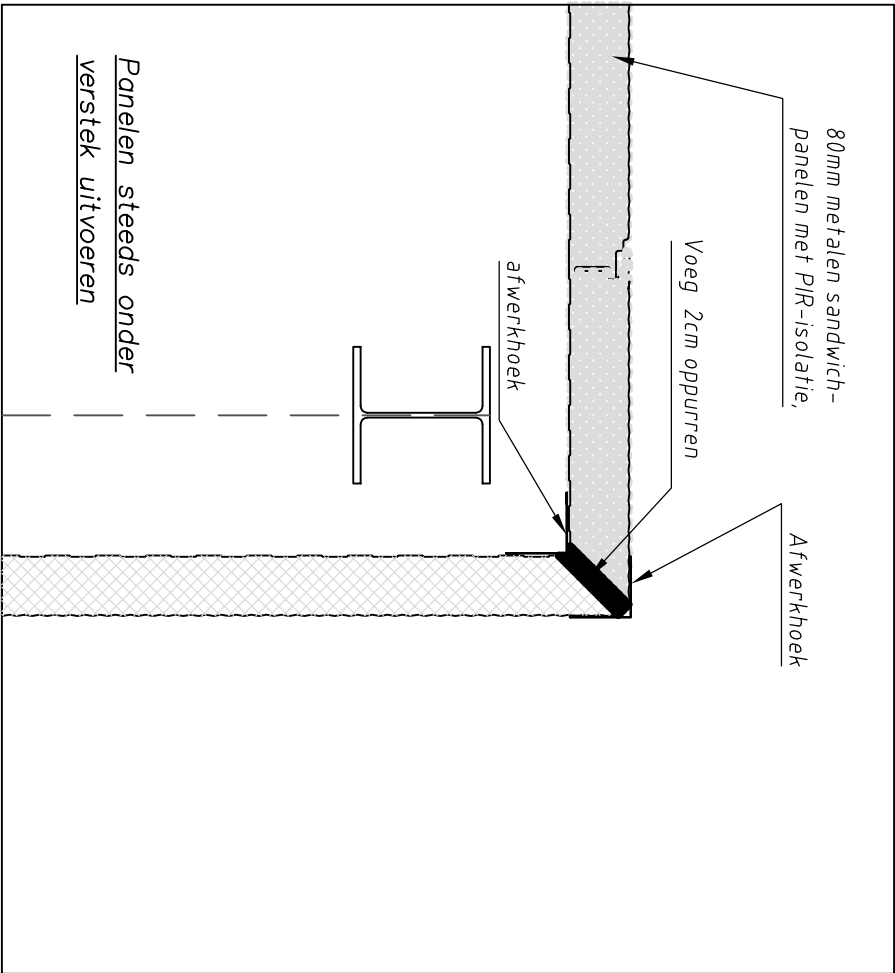




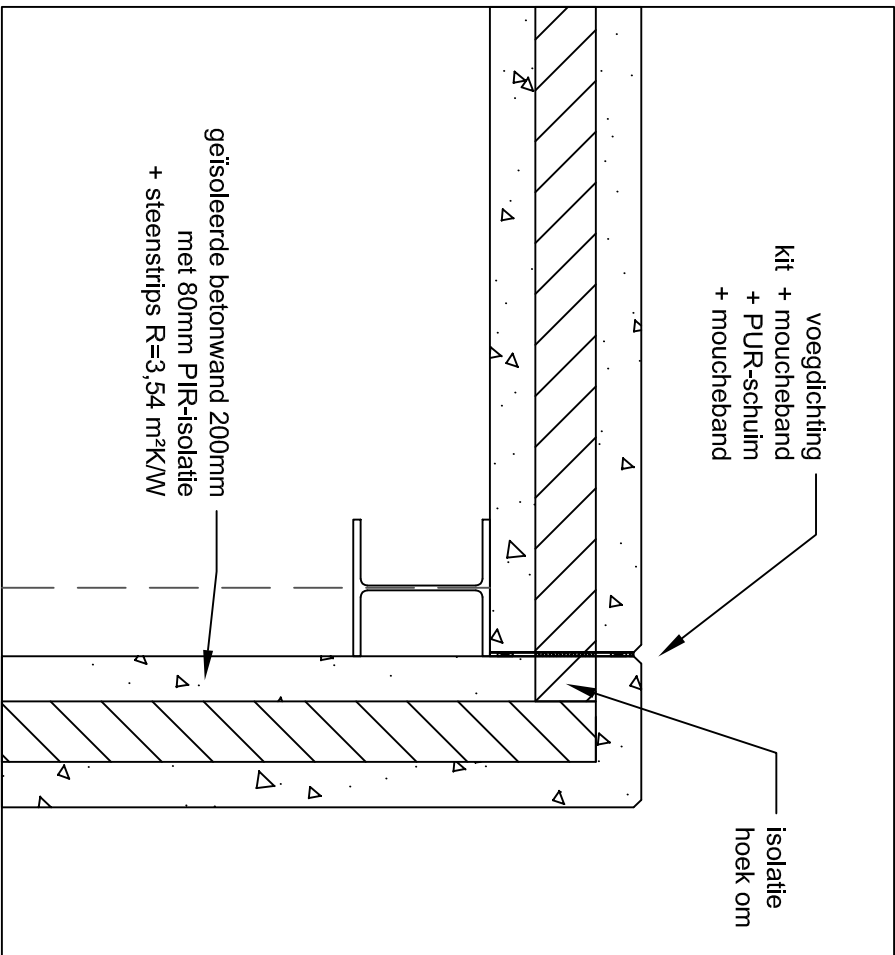


DETAIL NOK

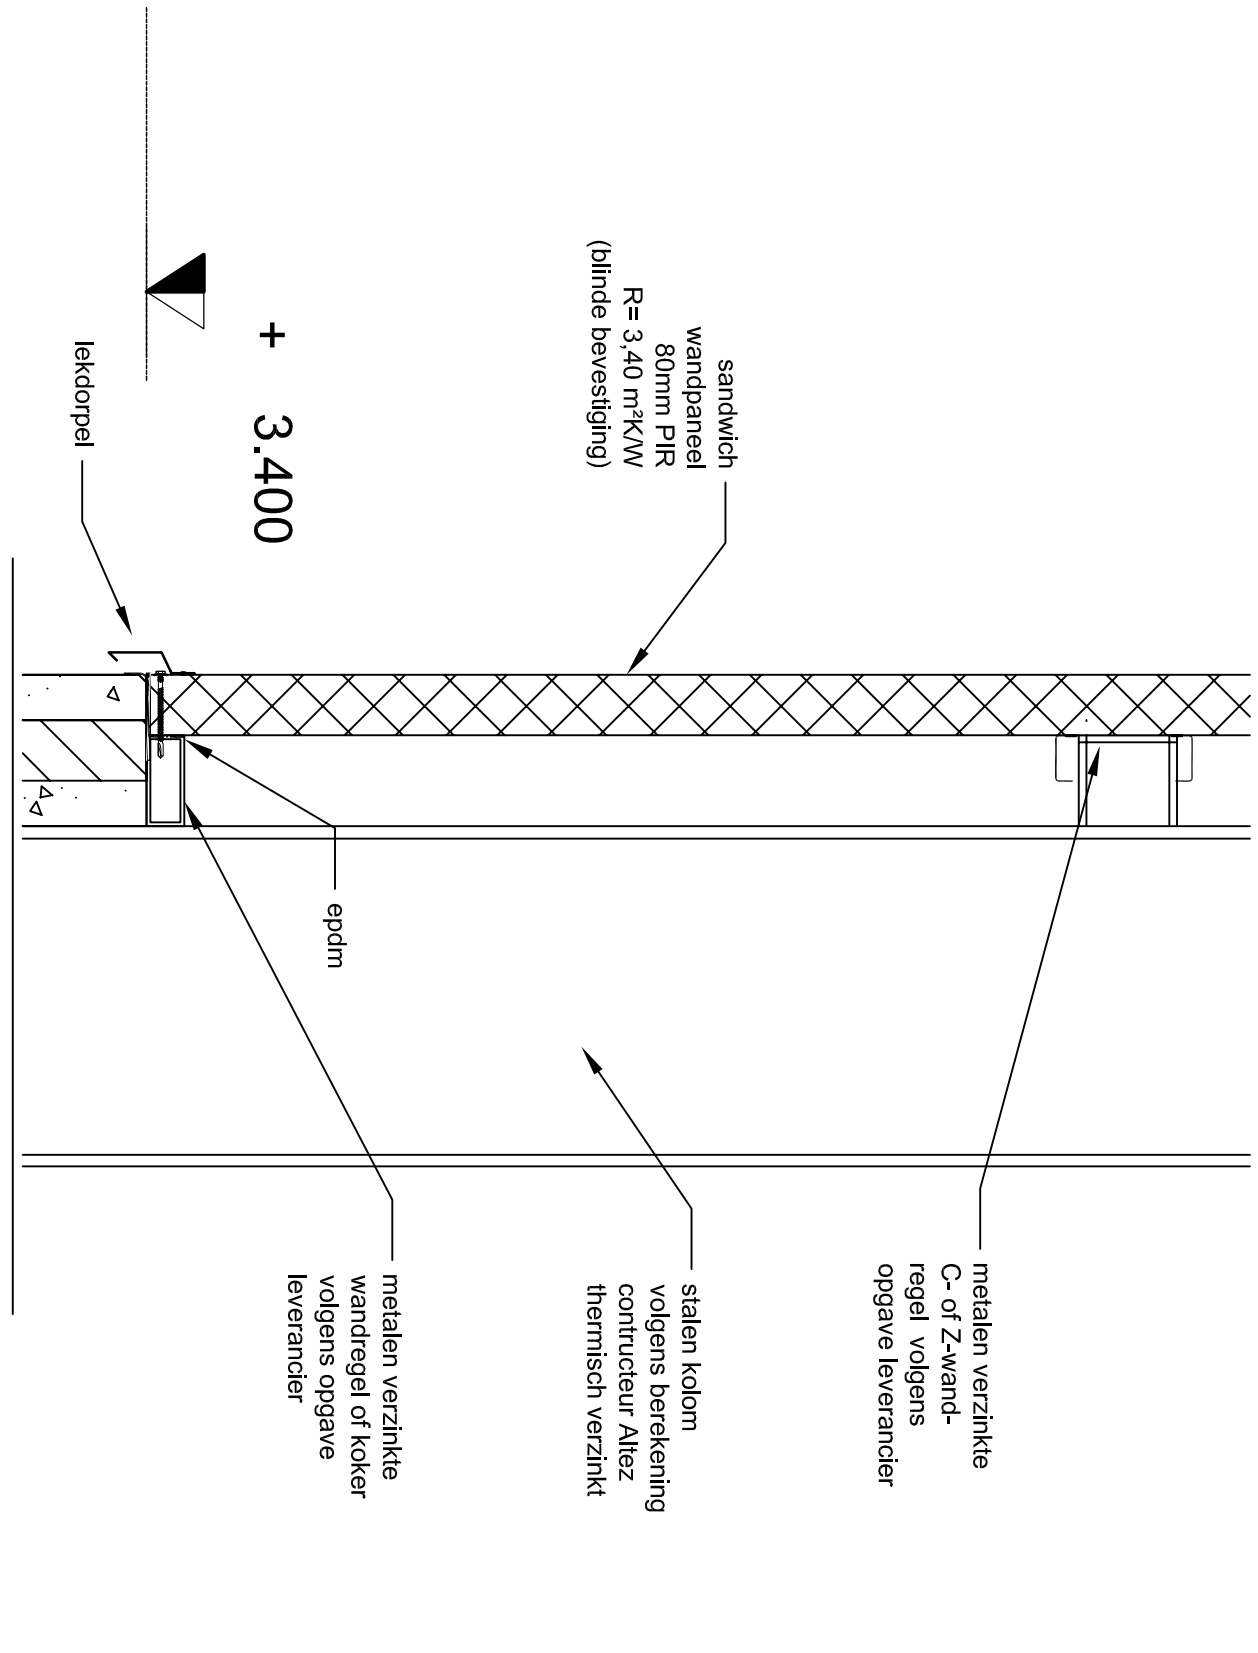

DETAIL BUITENHOEK BETON + SANDWICH

Schaal: 1/10

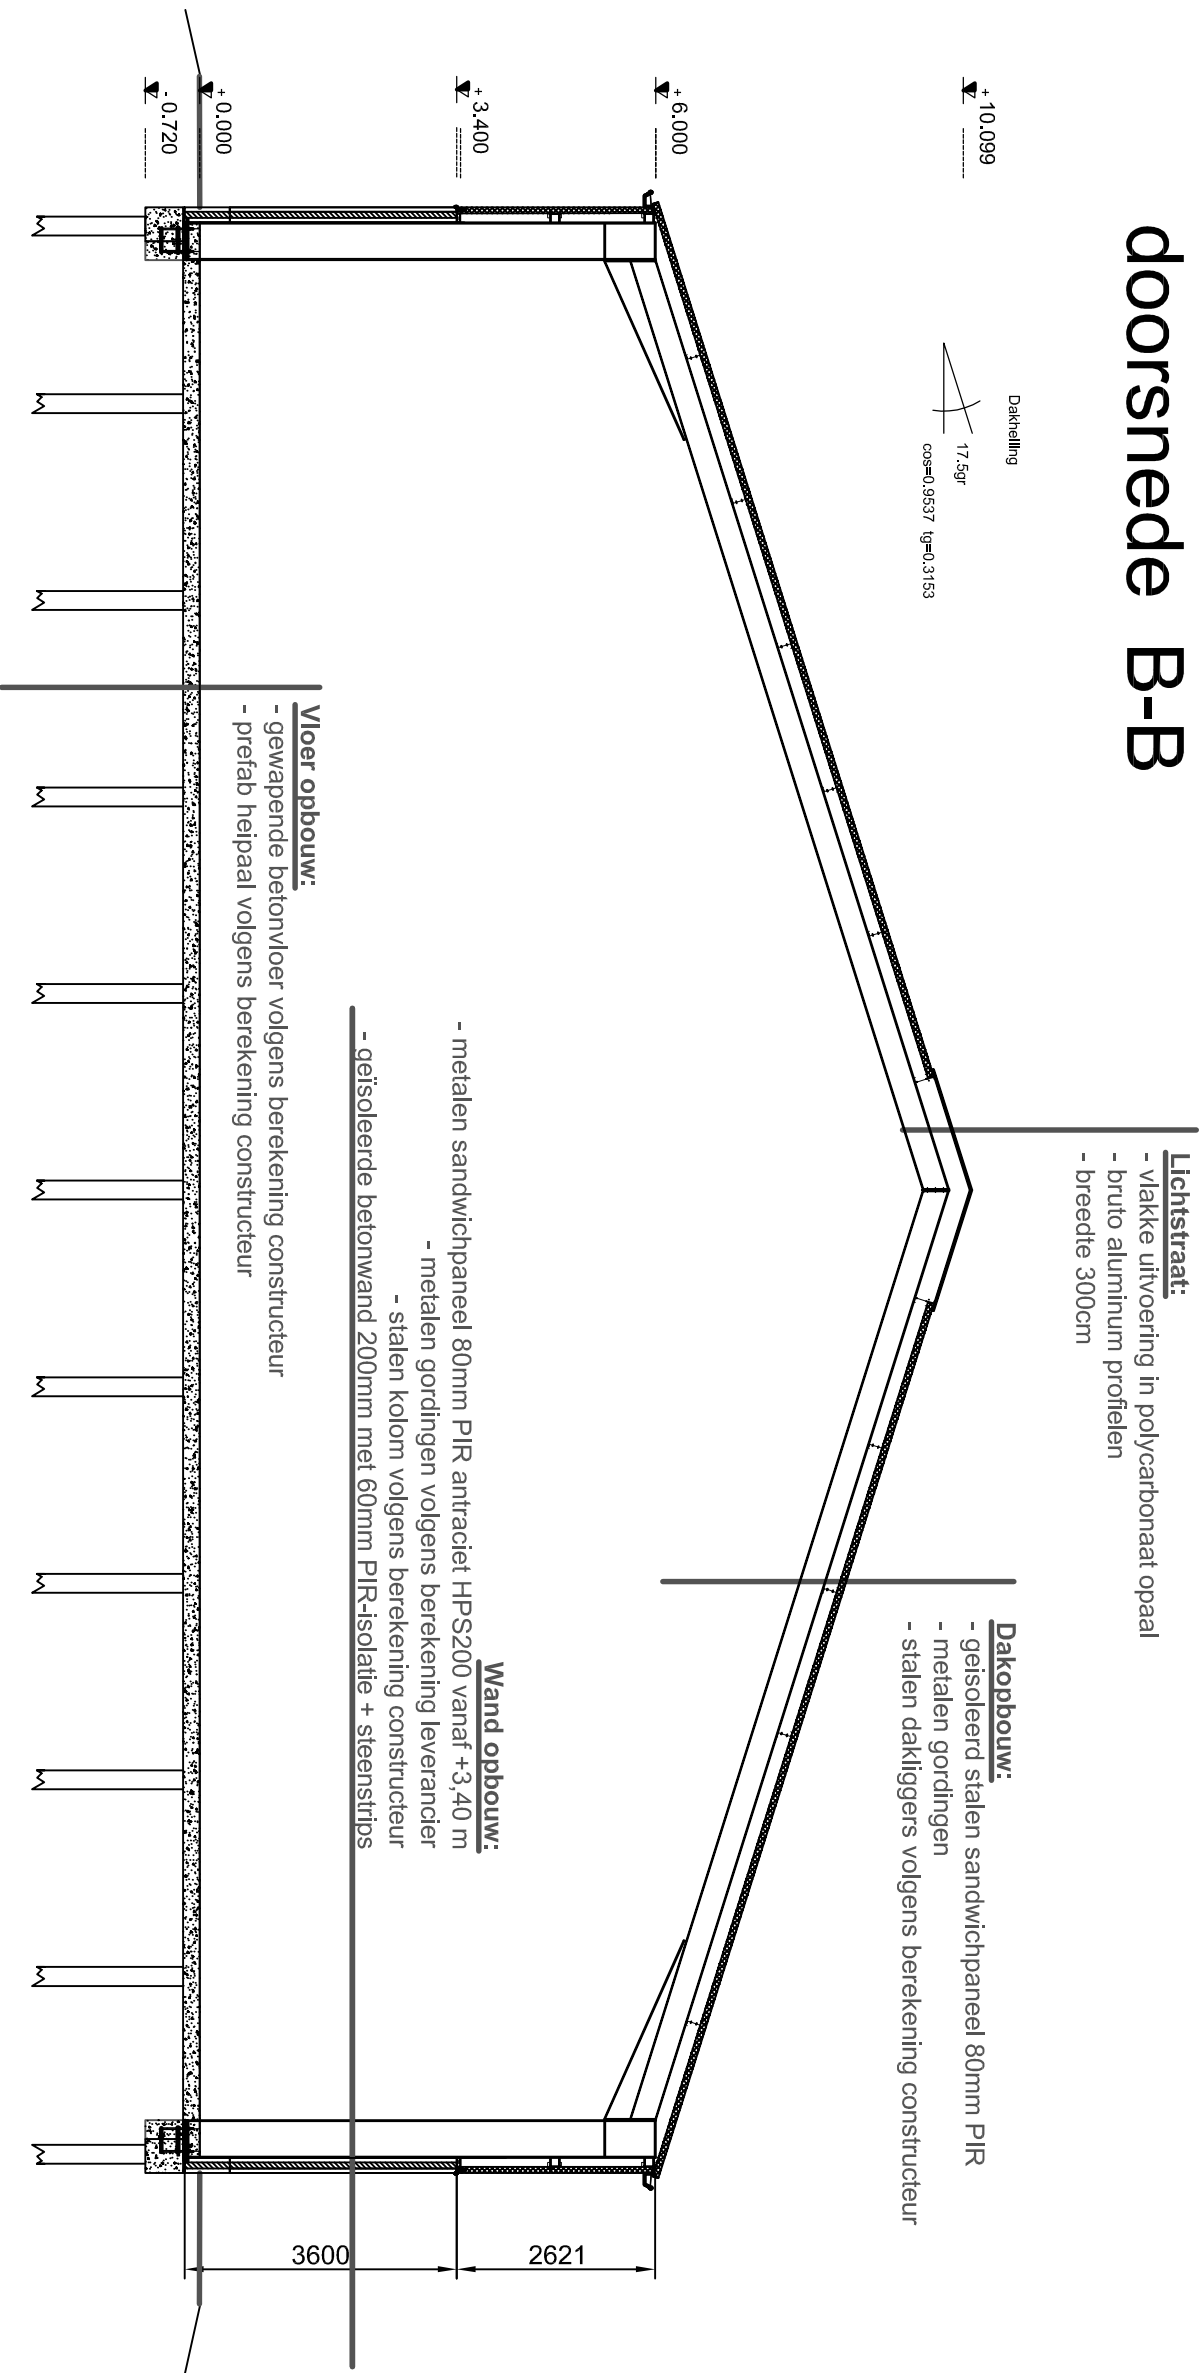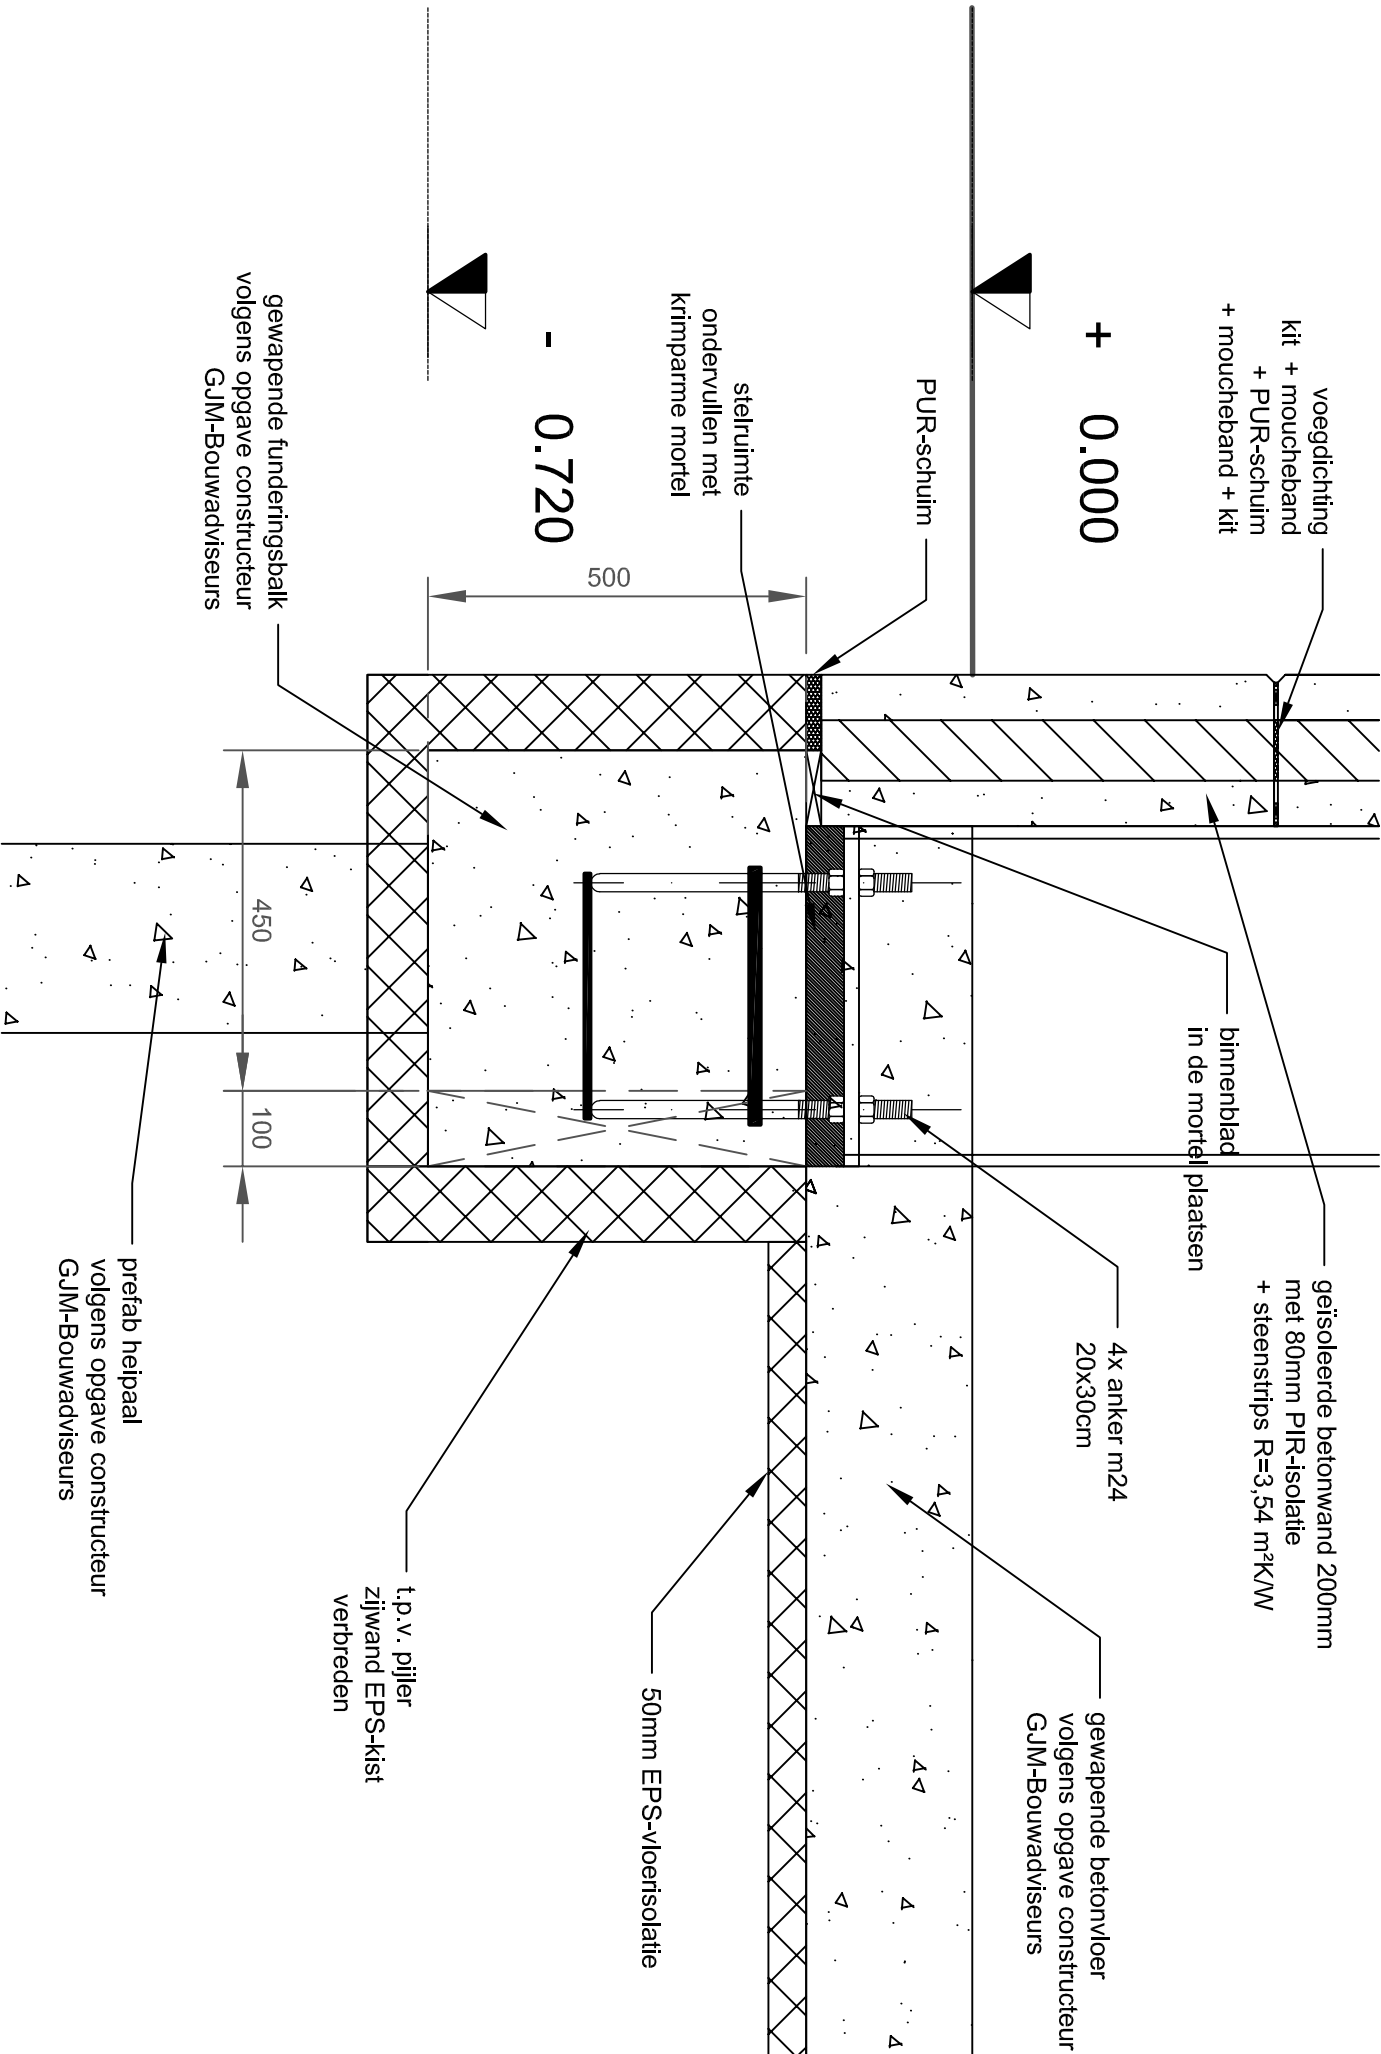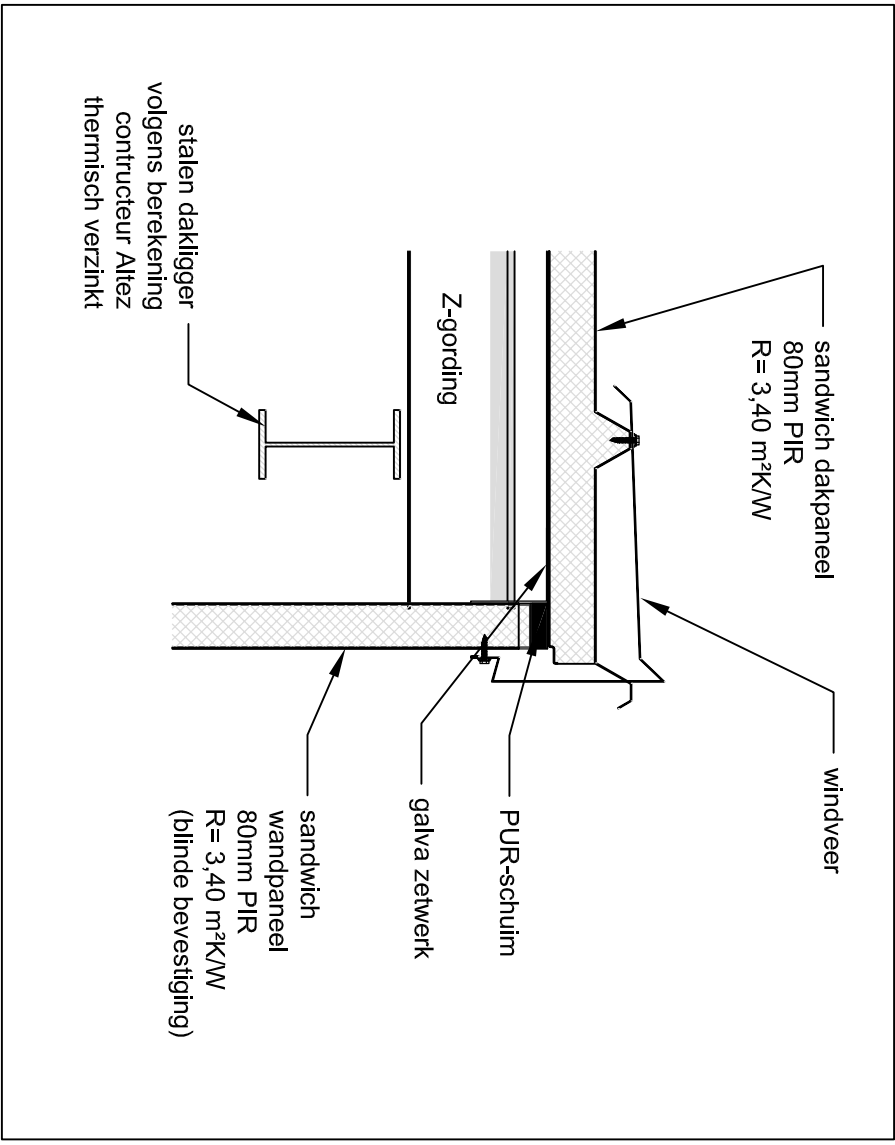

doorsnede B-B