



Hammen 40
5371 MK, Ravenstein
06-10 89 23 09
wouter@kantoorprincen.nl

KVK-nr: 63 41 82 74
BTW-nr: 855227230B01
IBAN: NL40 RABO 0132 298 20



Spoorlaan 324
5038 CC, Tilburg
06-43 61 28 18
sebastiaan@srom.nl

KVK-nr: 63 16 73 60
BTW-nr: NL001780648B96
IBAN: NL13 INGB 0006 9067 68

OMGEVINGSDIALOOG CONCEPT SCHETSONTWERP KERKSTRAAT 14-16 HAPS

12-08-2024


studio

wnuw







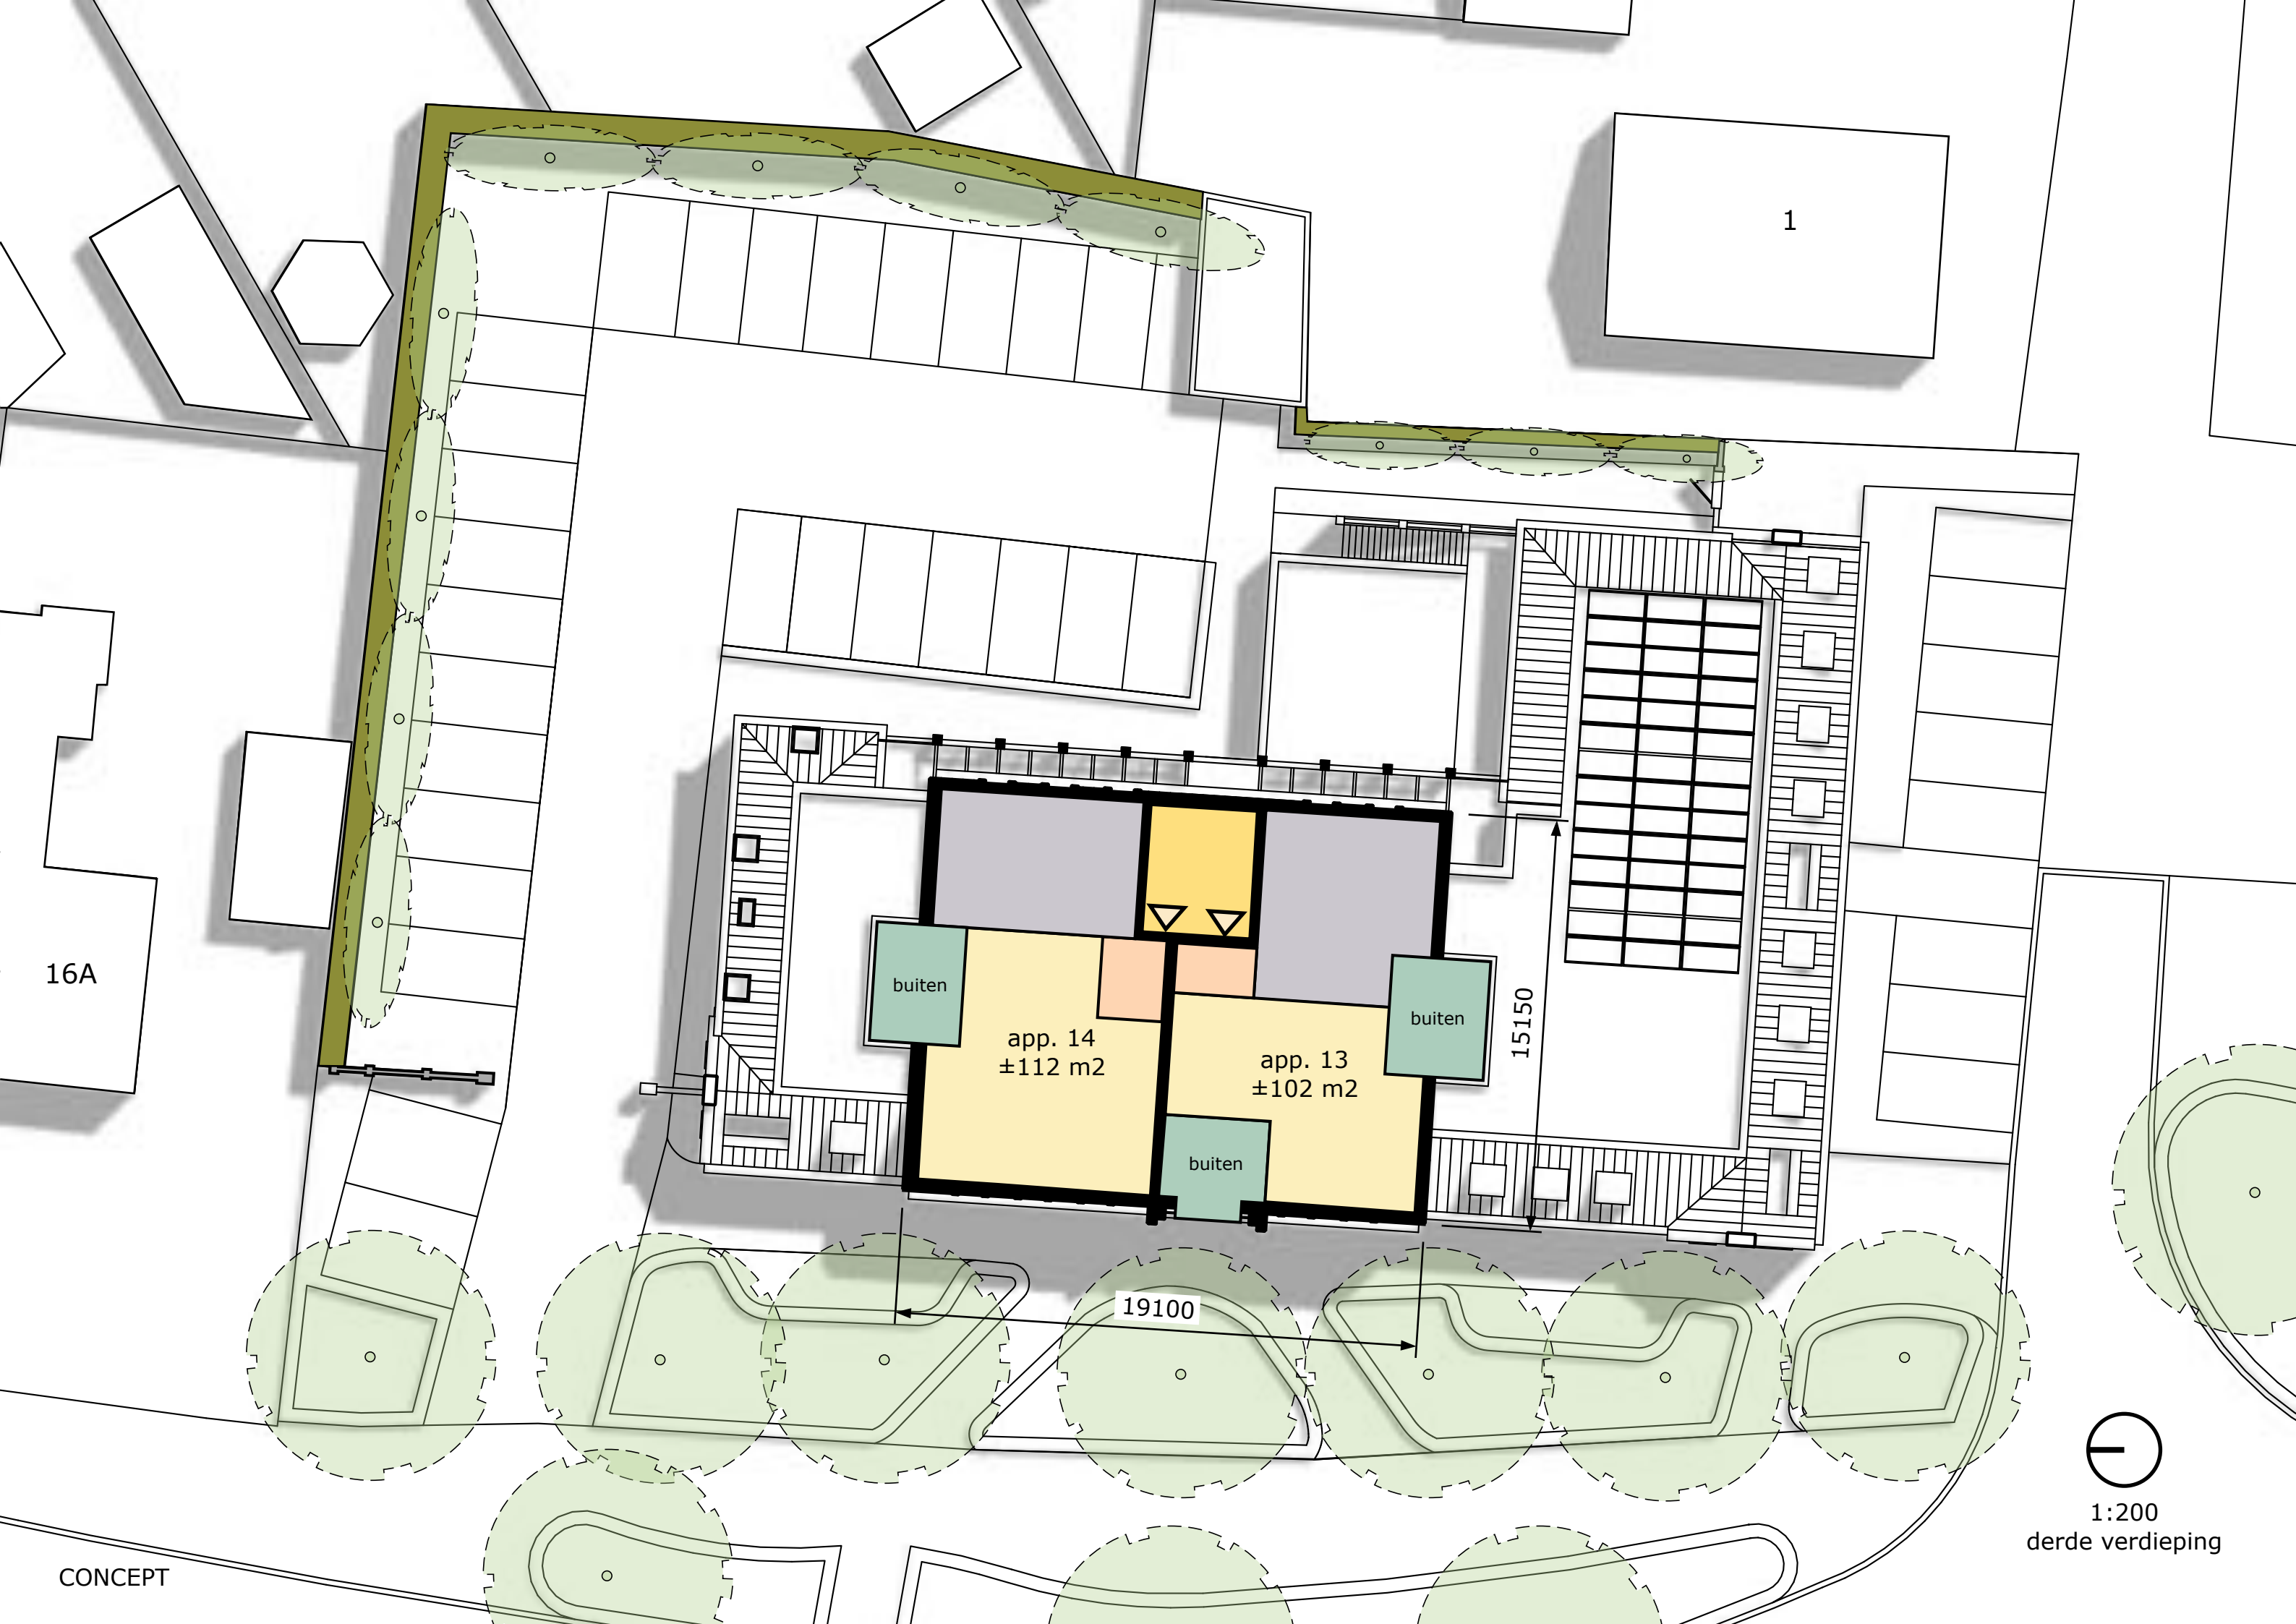

16A

1

buiten

app. 14
±112 m2


buiten

app. 13
±102 m2

buiten


15150

19100

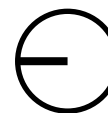

1:200
derde verdieping

CONCEPT

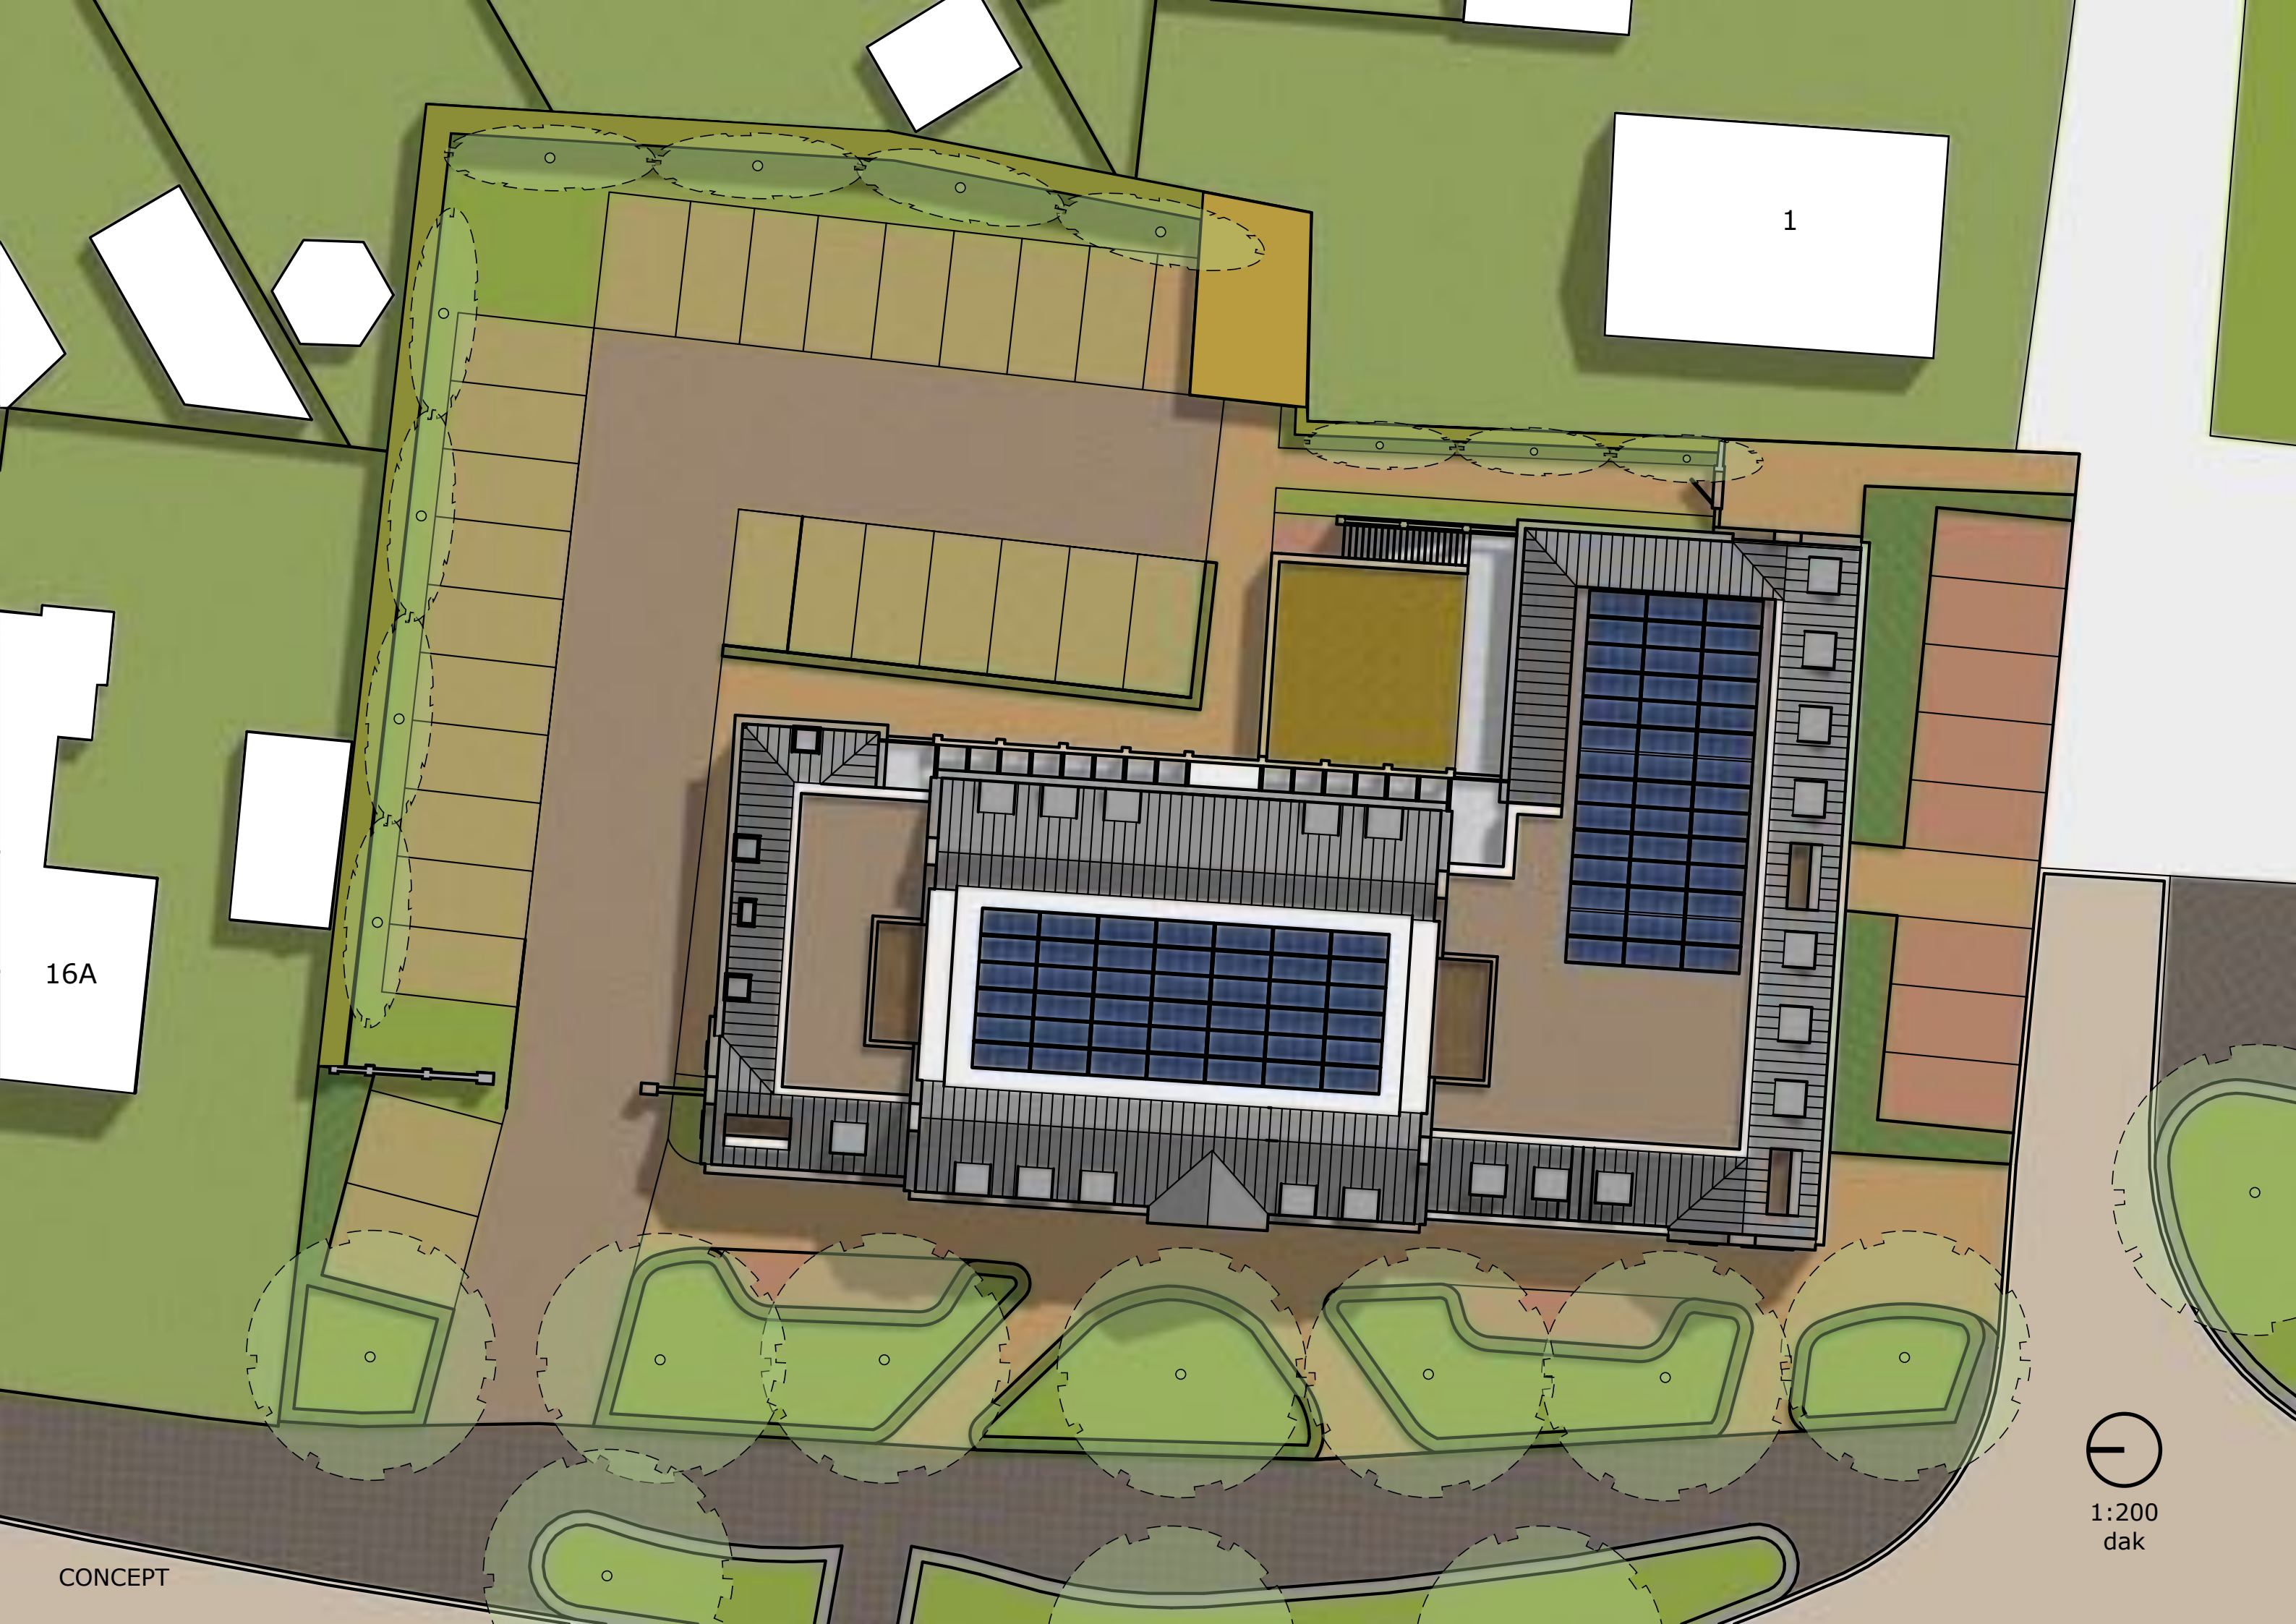


16A

1

CONCEPT



1:200
dak

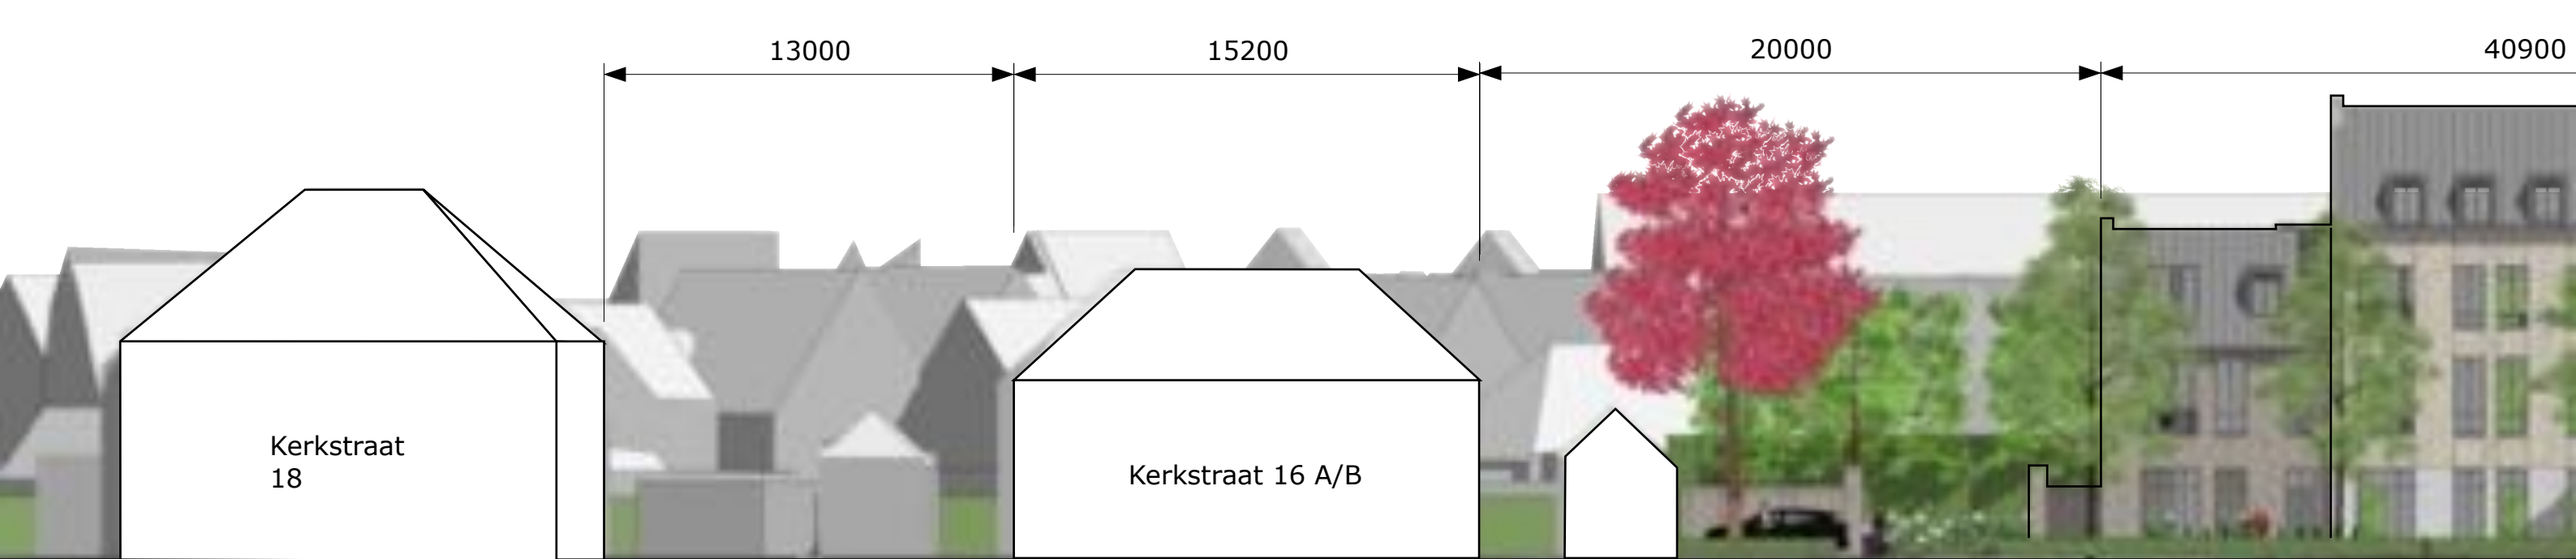



gevel west



gevel zuid



gevel oost



gevel zuid





doorsnede dwars
haaks op Kerkstraat





























