




Detail 16

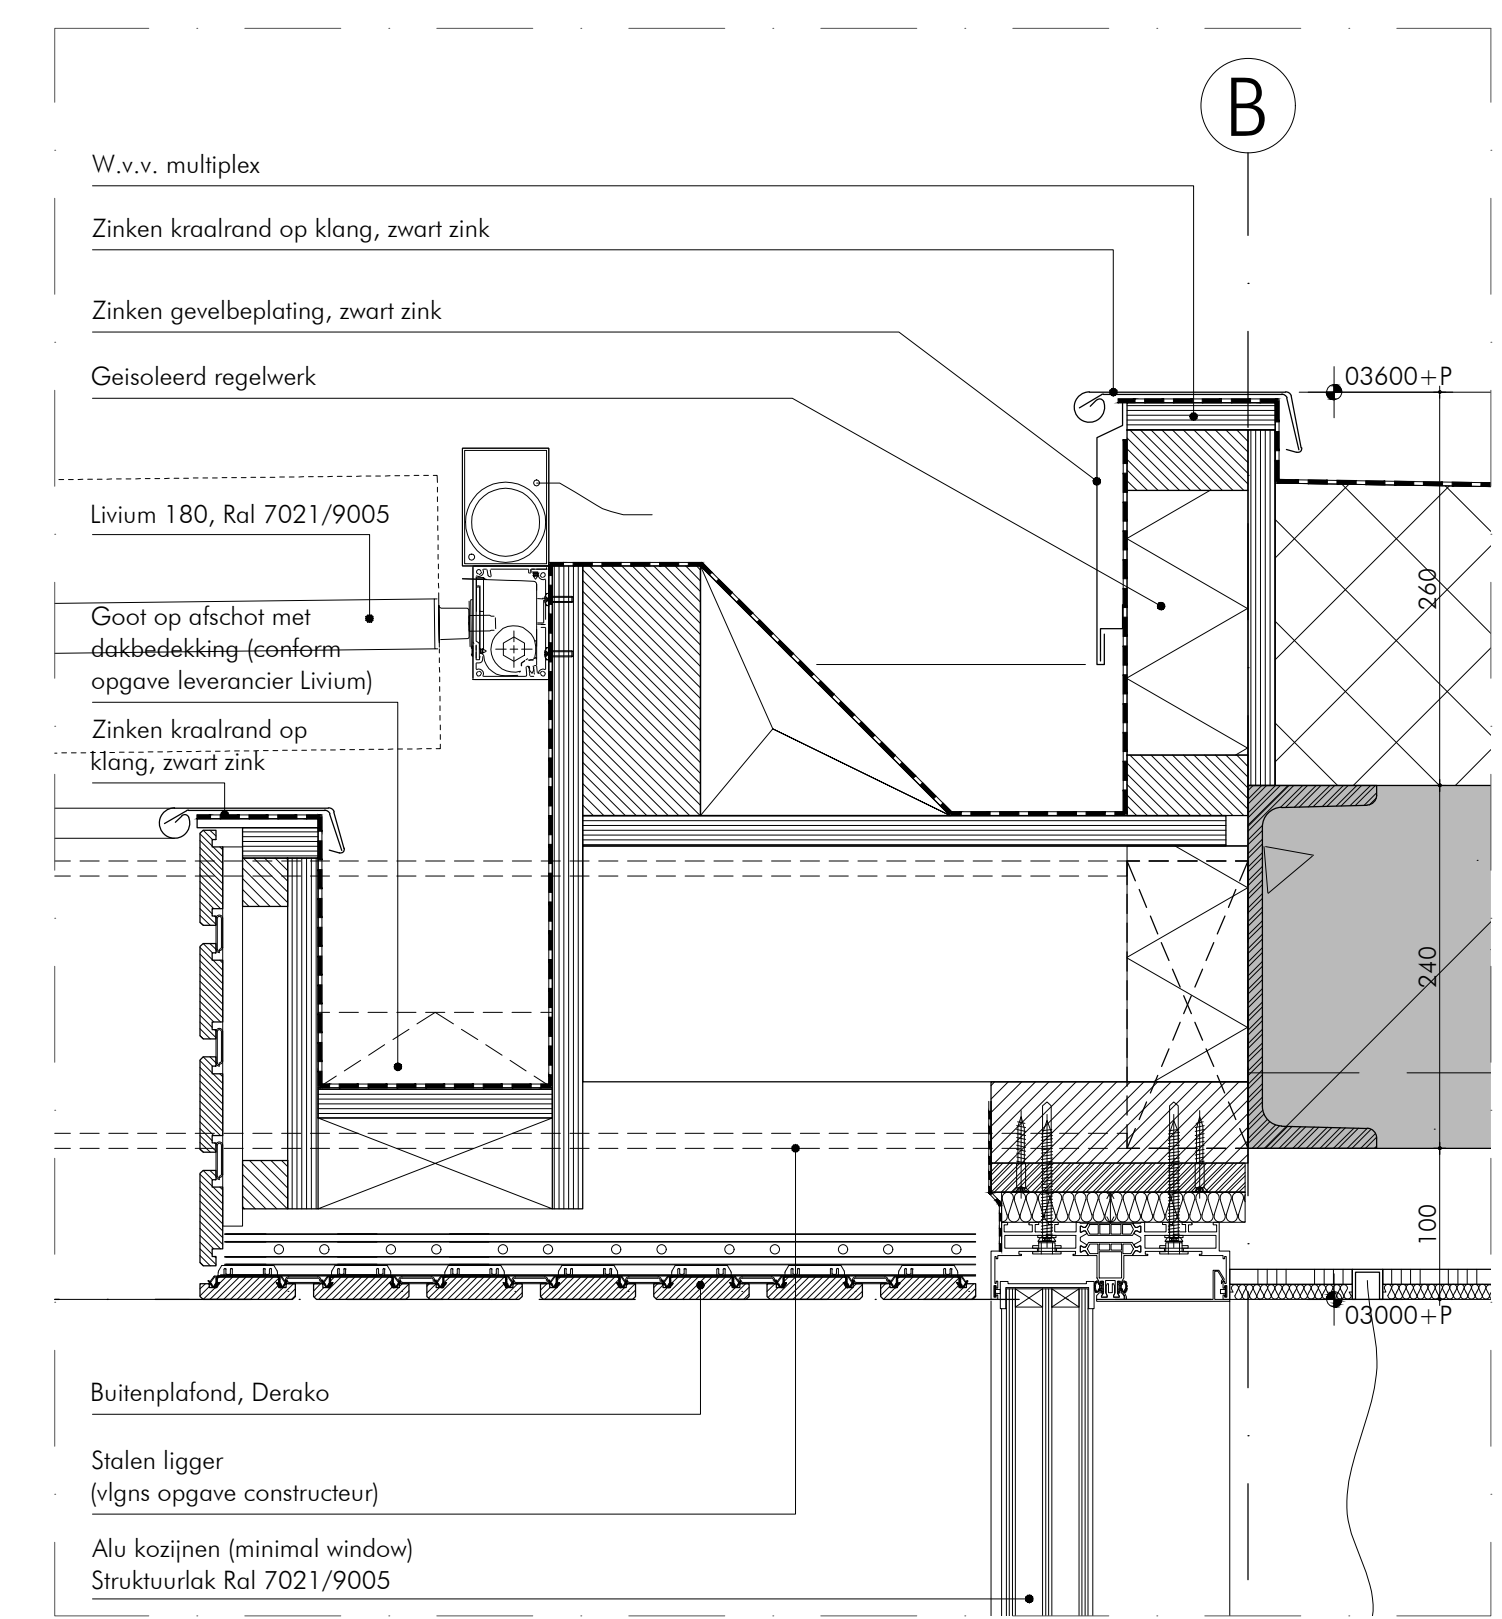


Detail 17

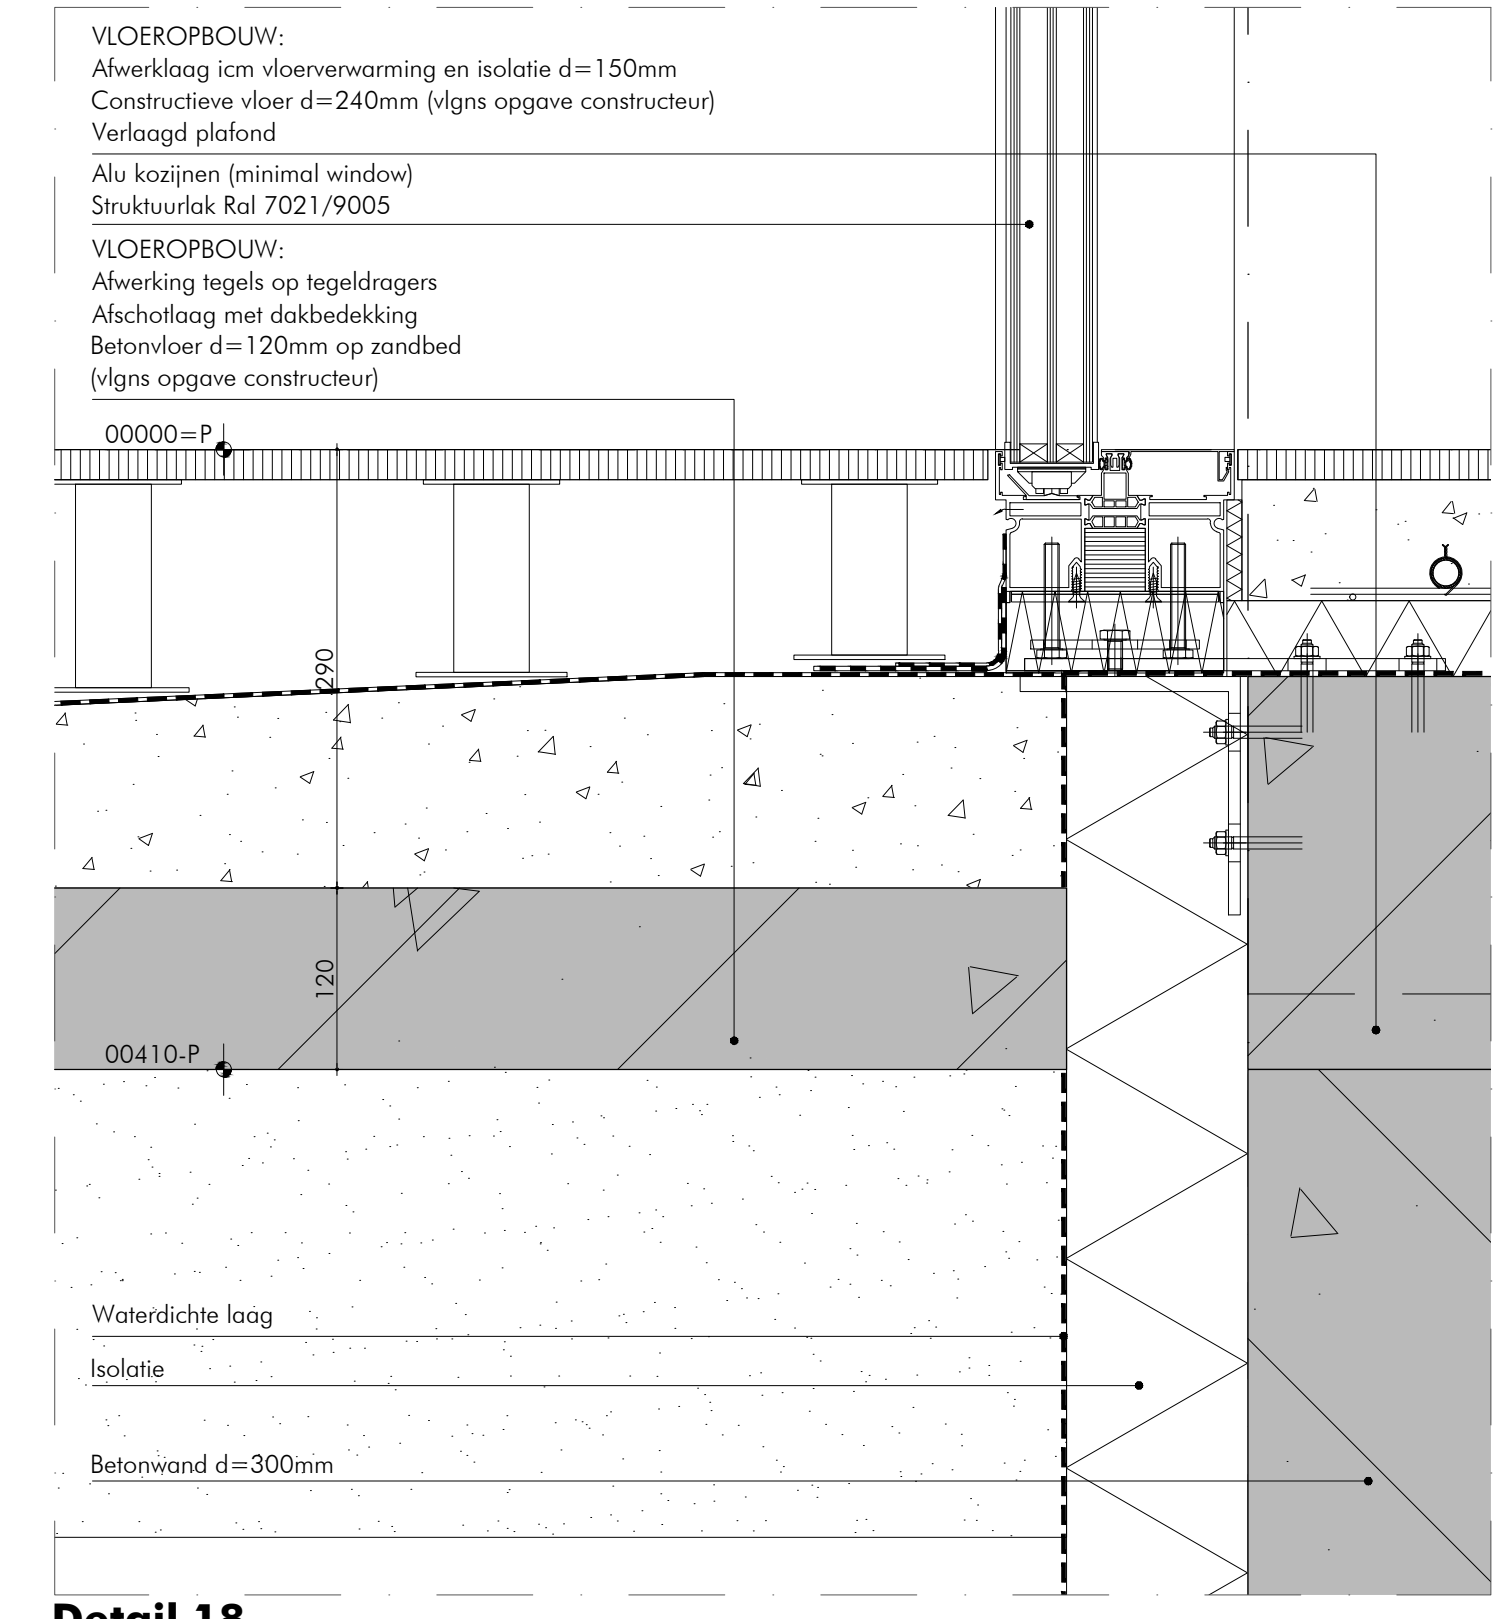

Detail 18

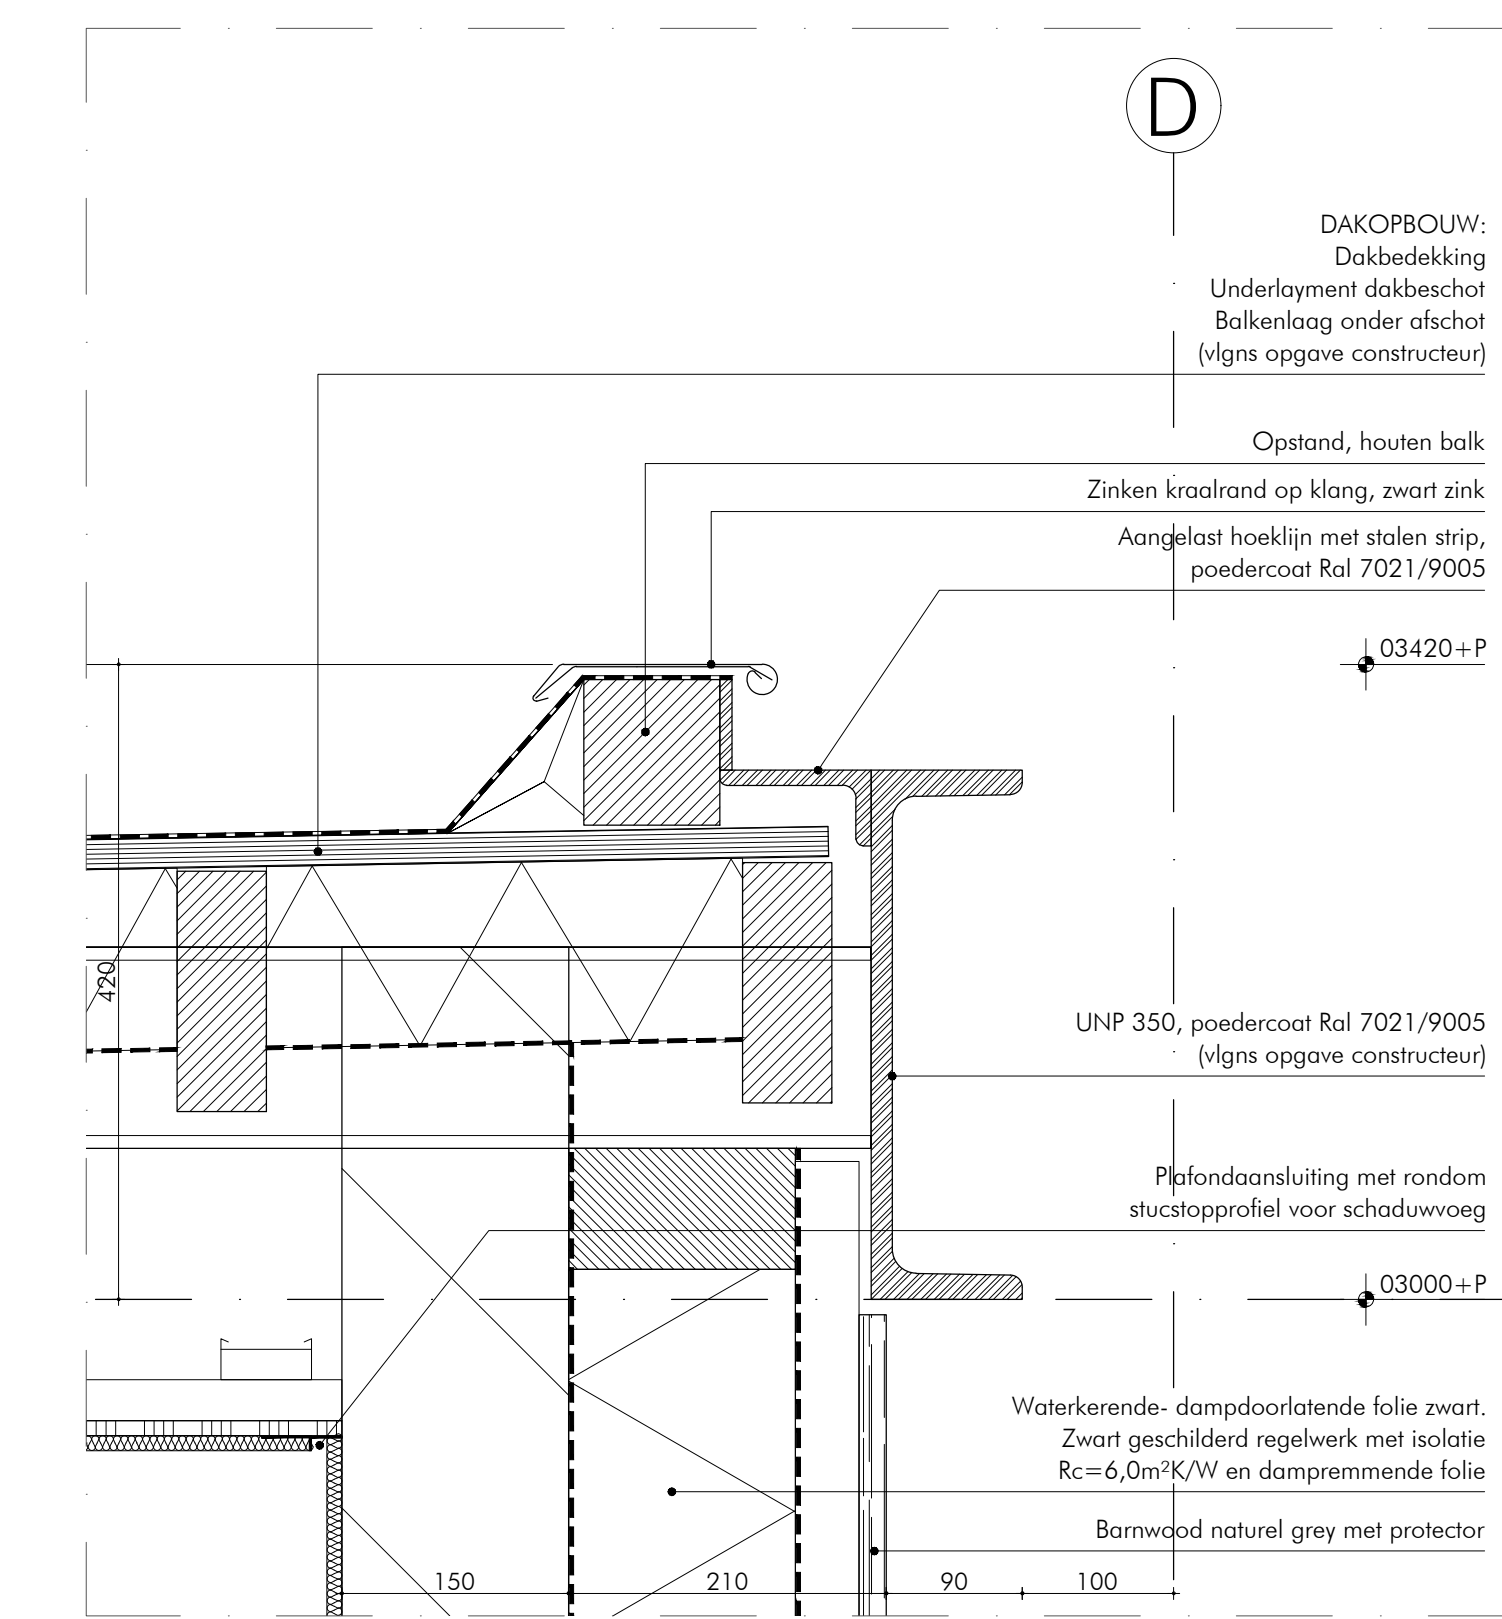


Detail 19

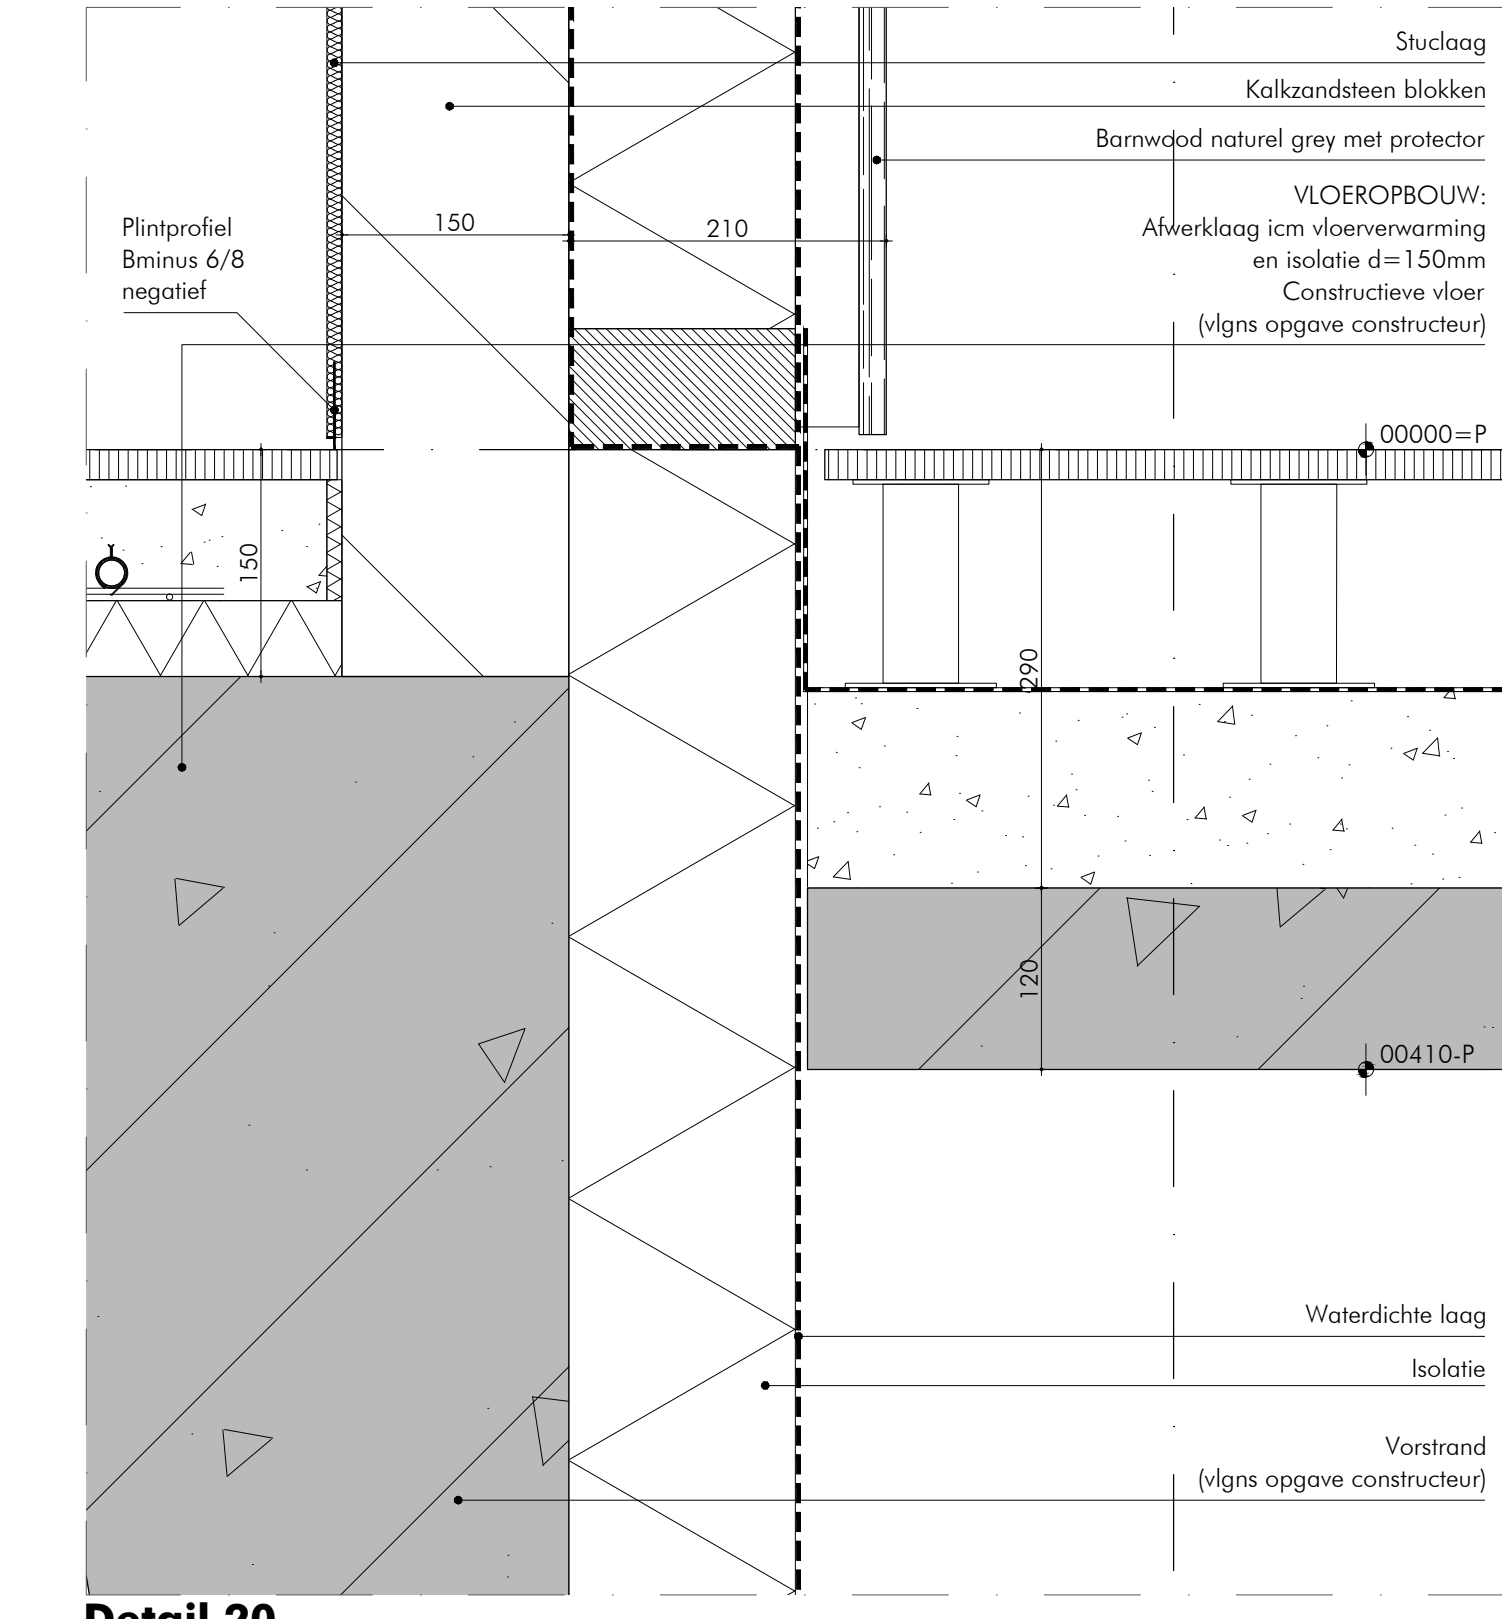


Detail 20




Detail 21

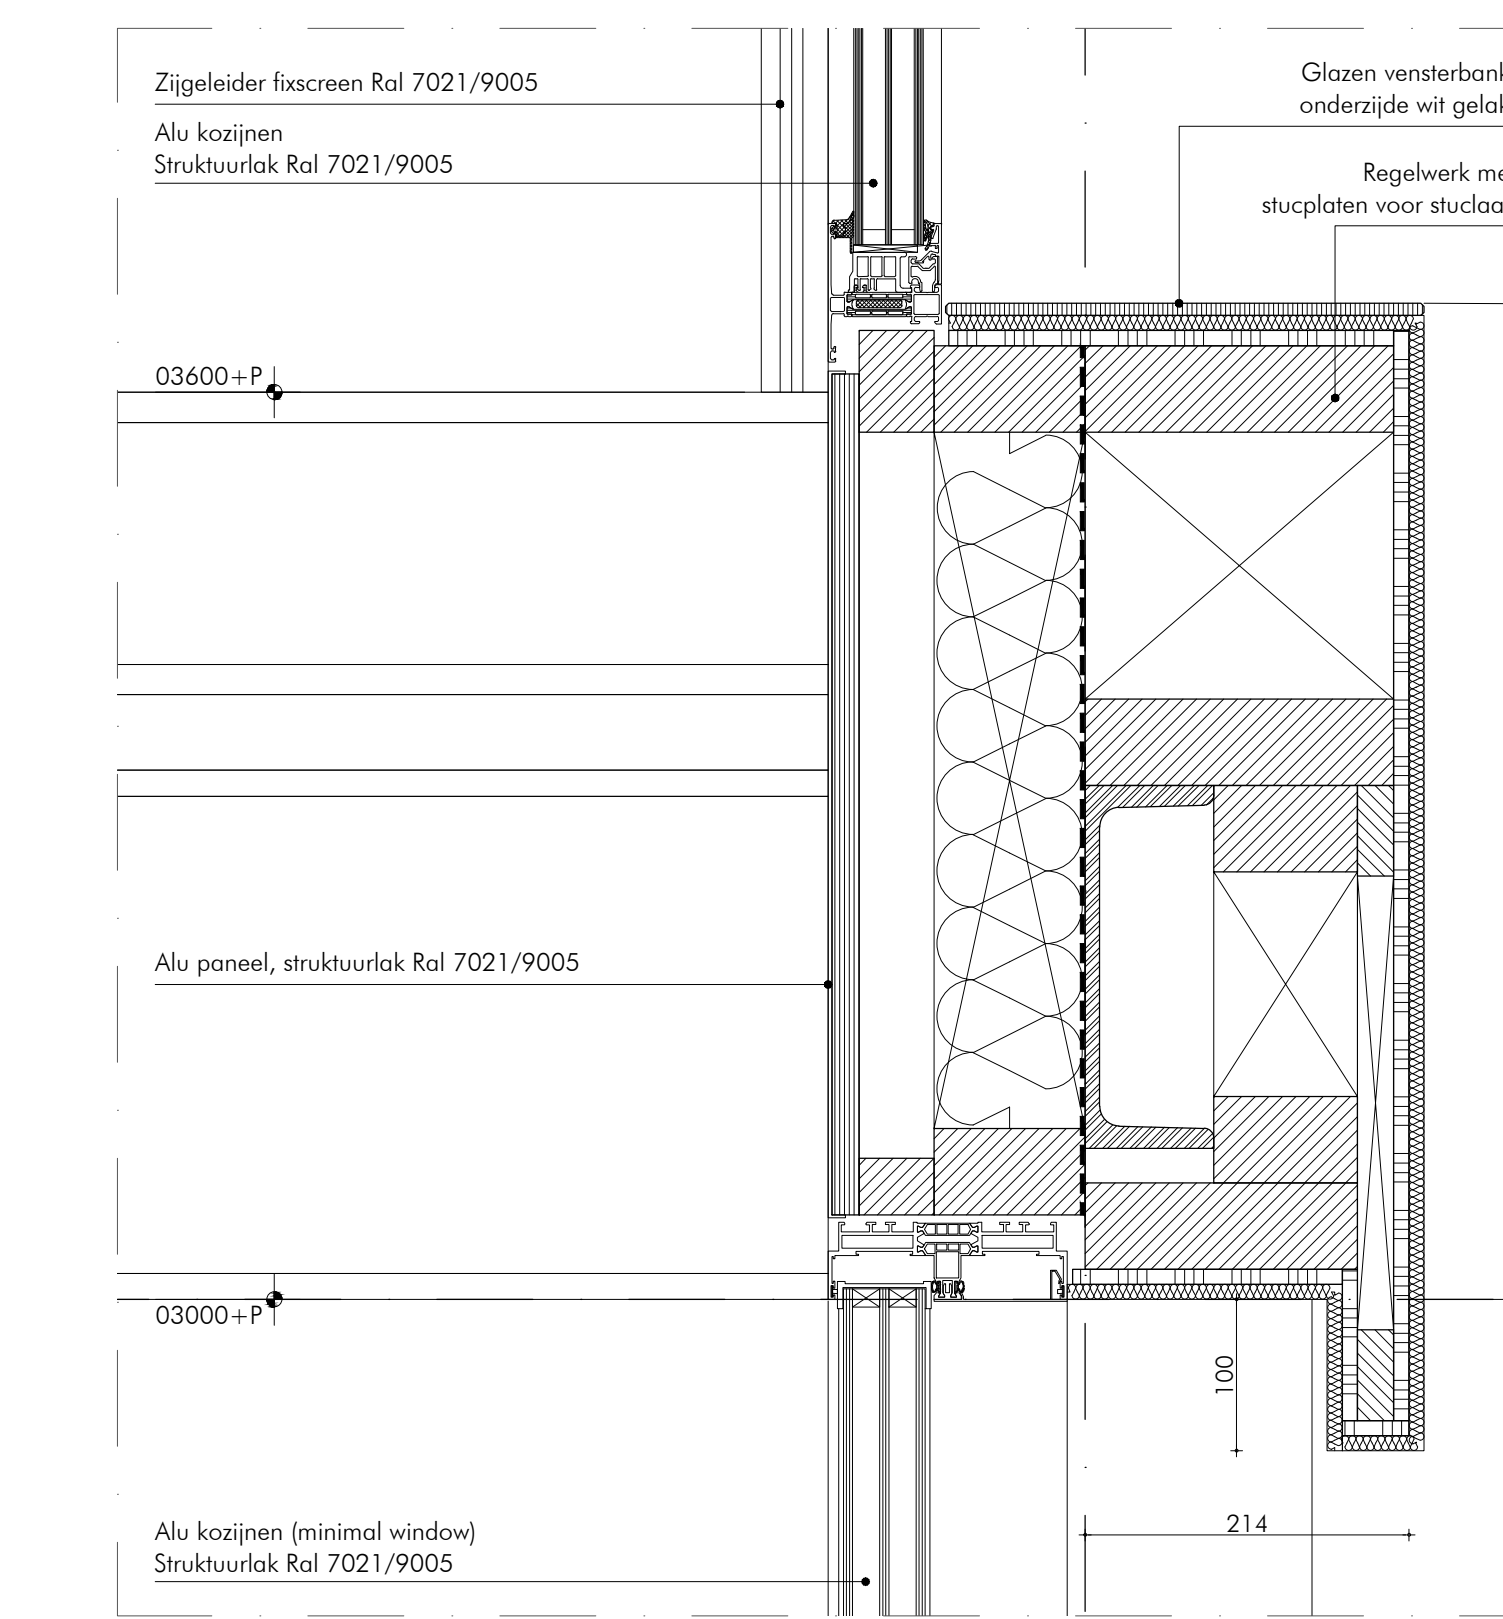


Detail 22

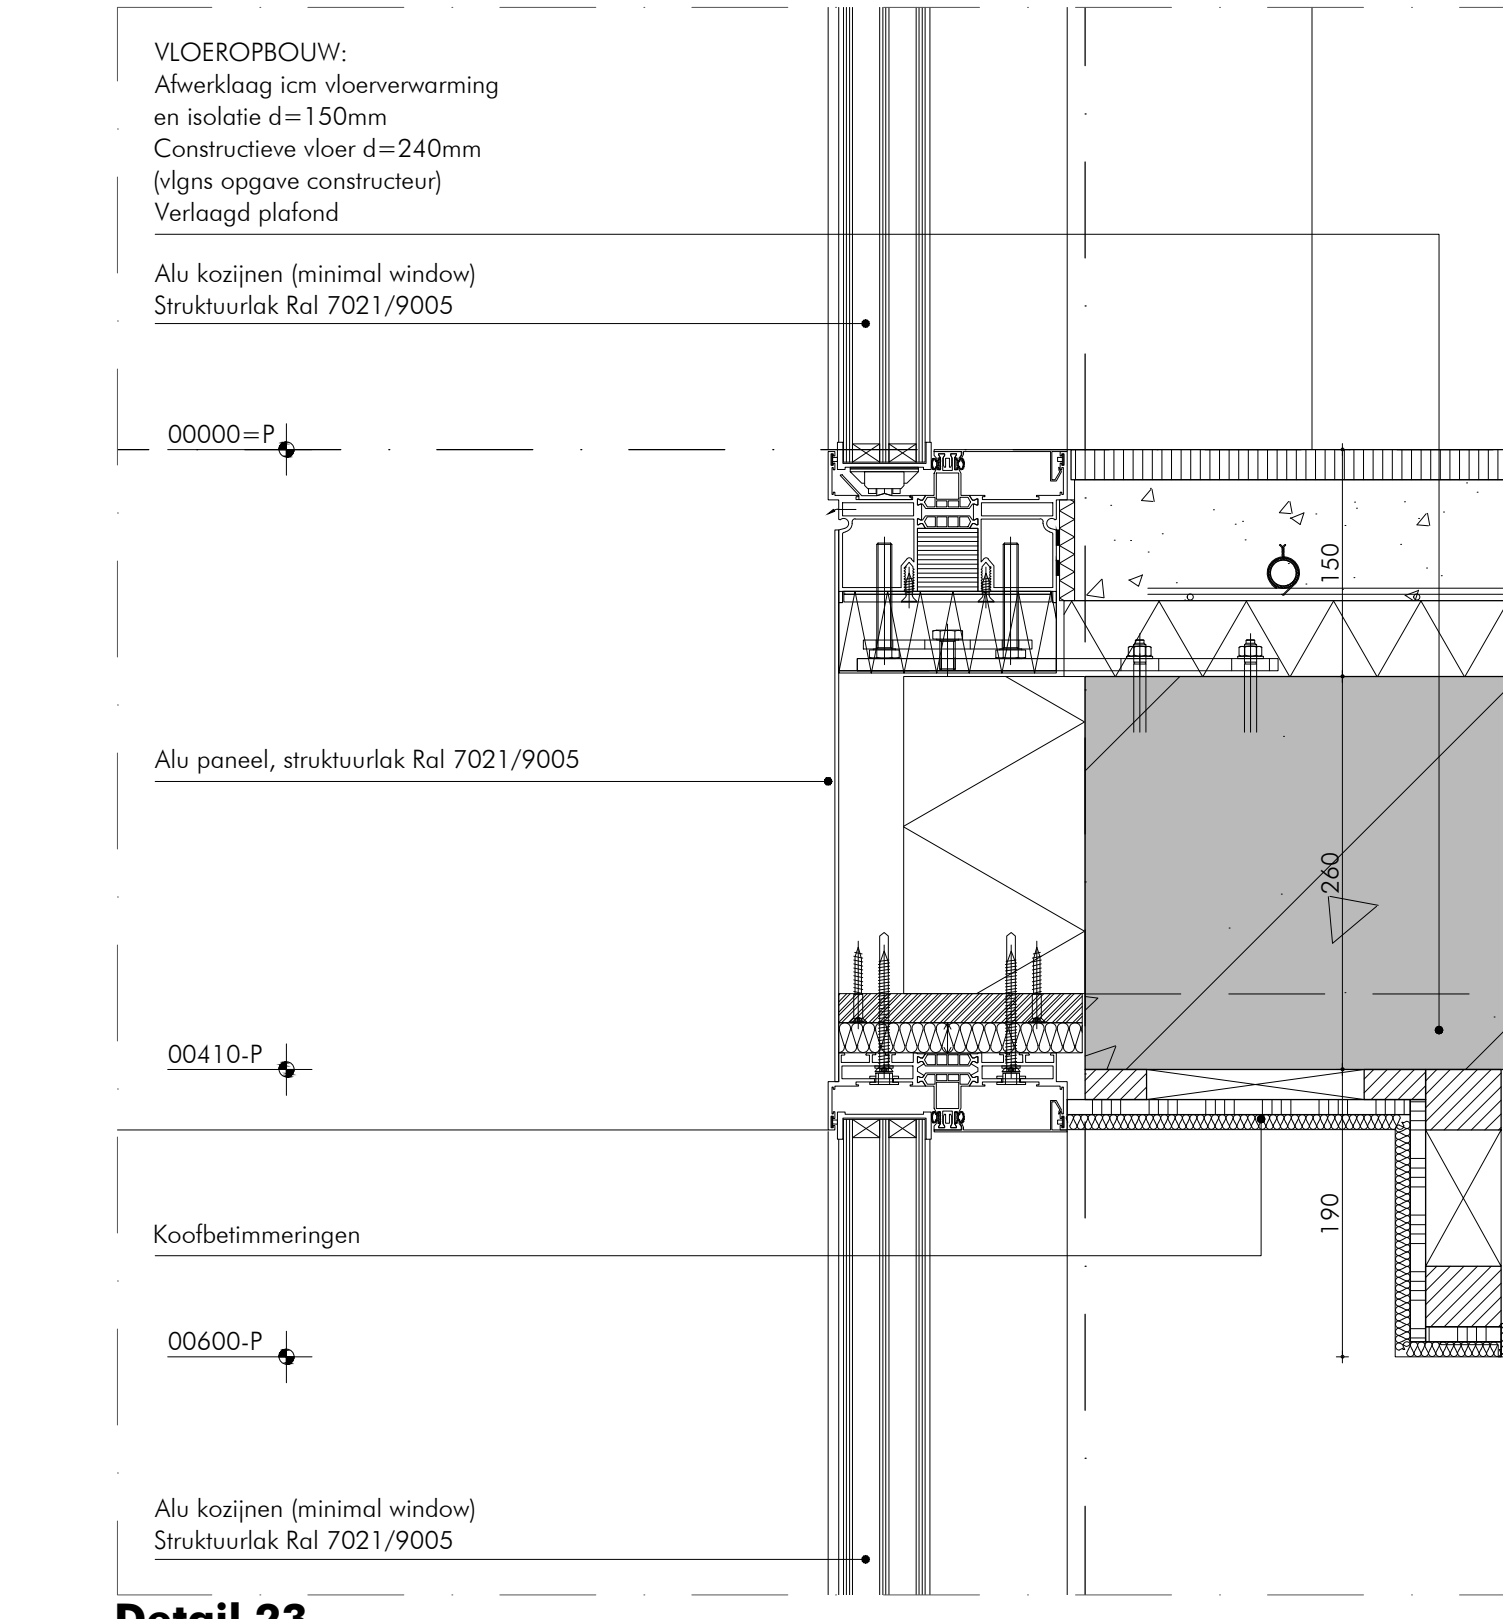


Detail 23

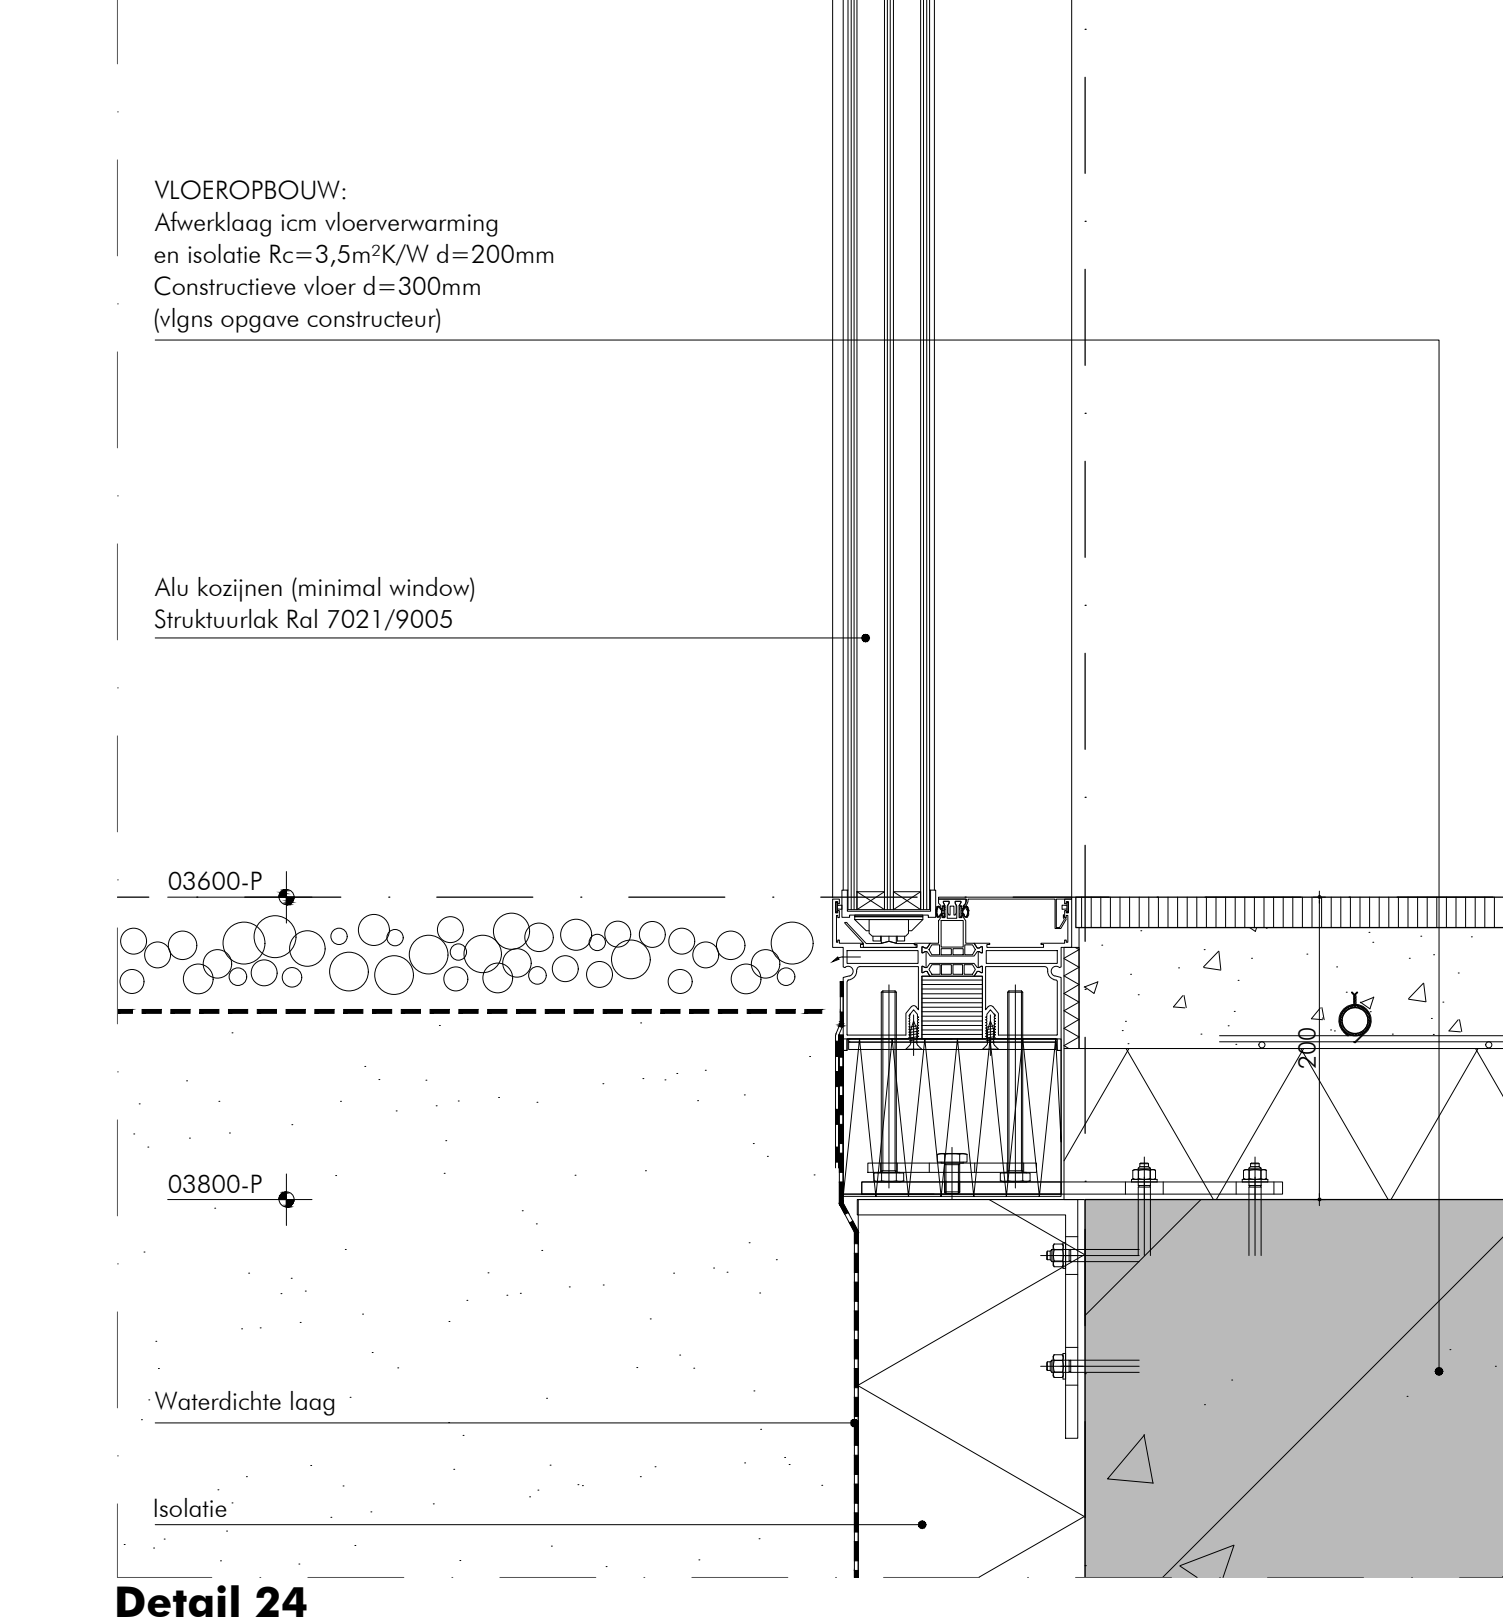


Detail 24

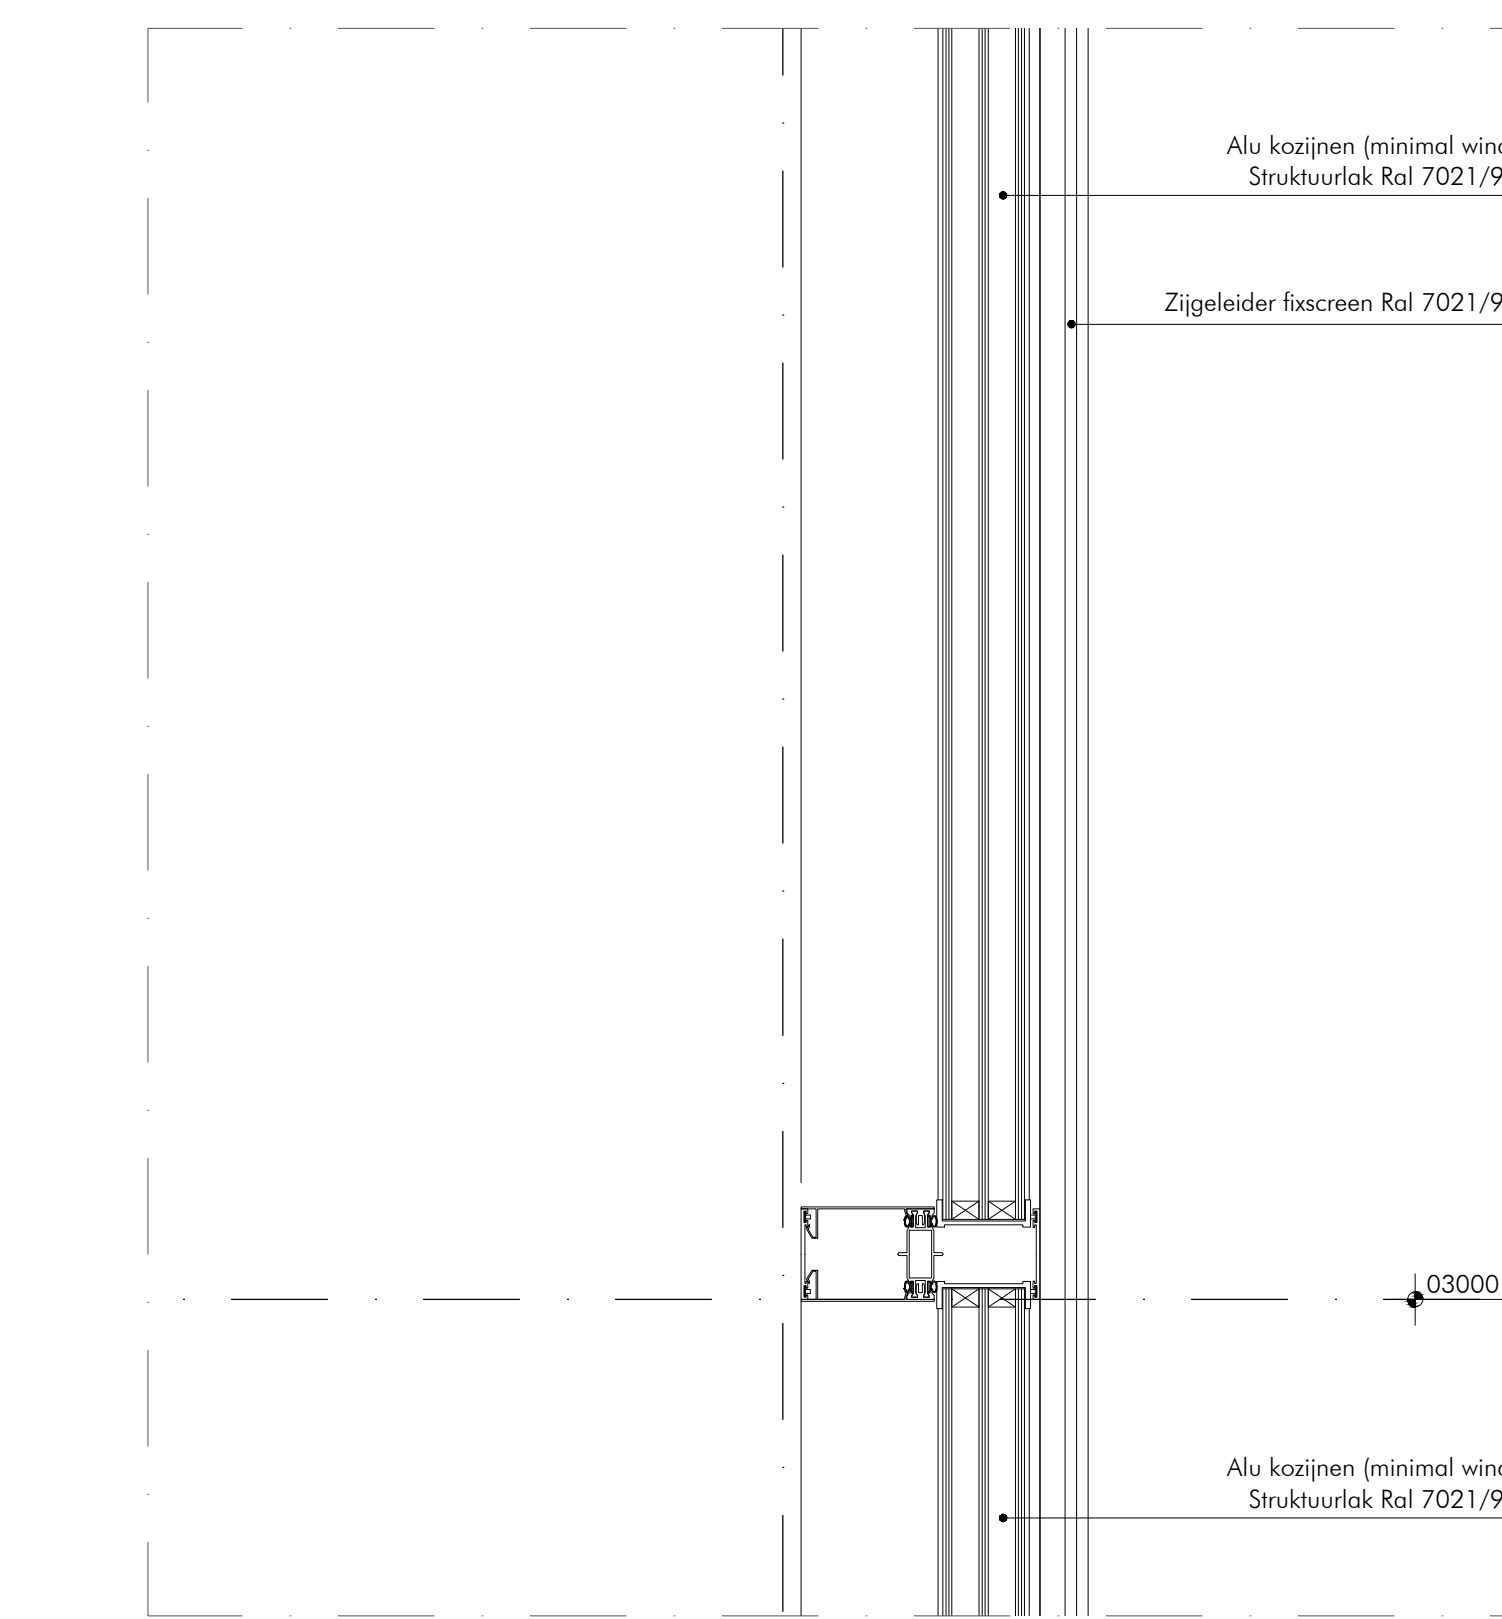


Detail 25

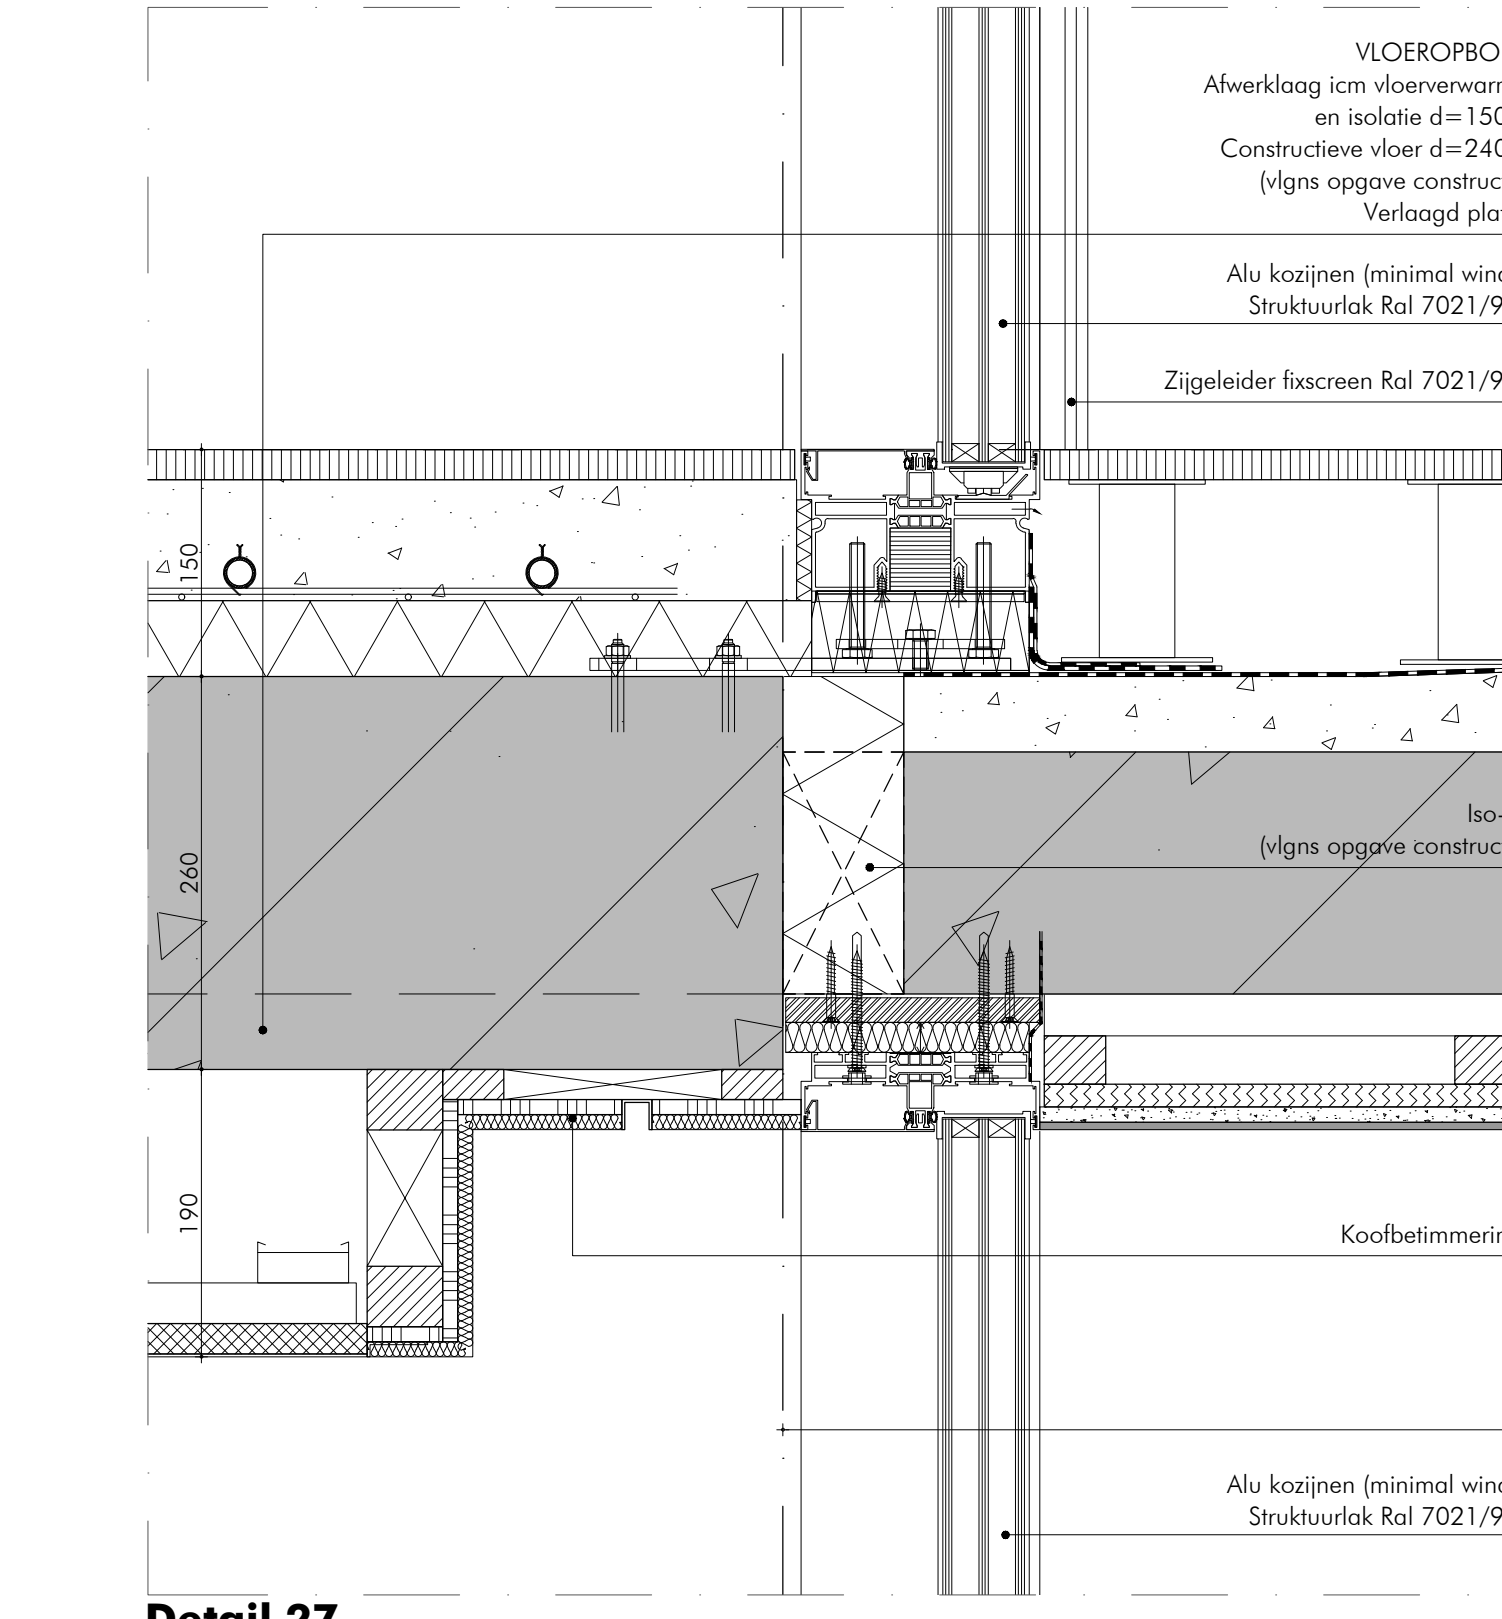


Detail 26

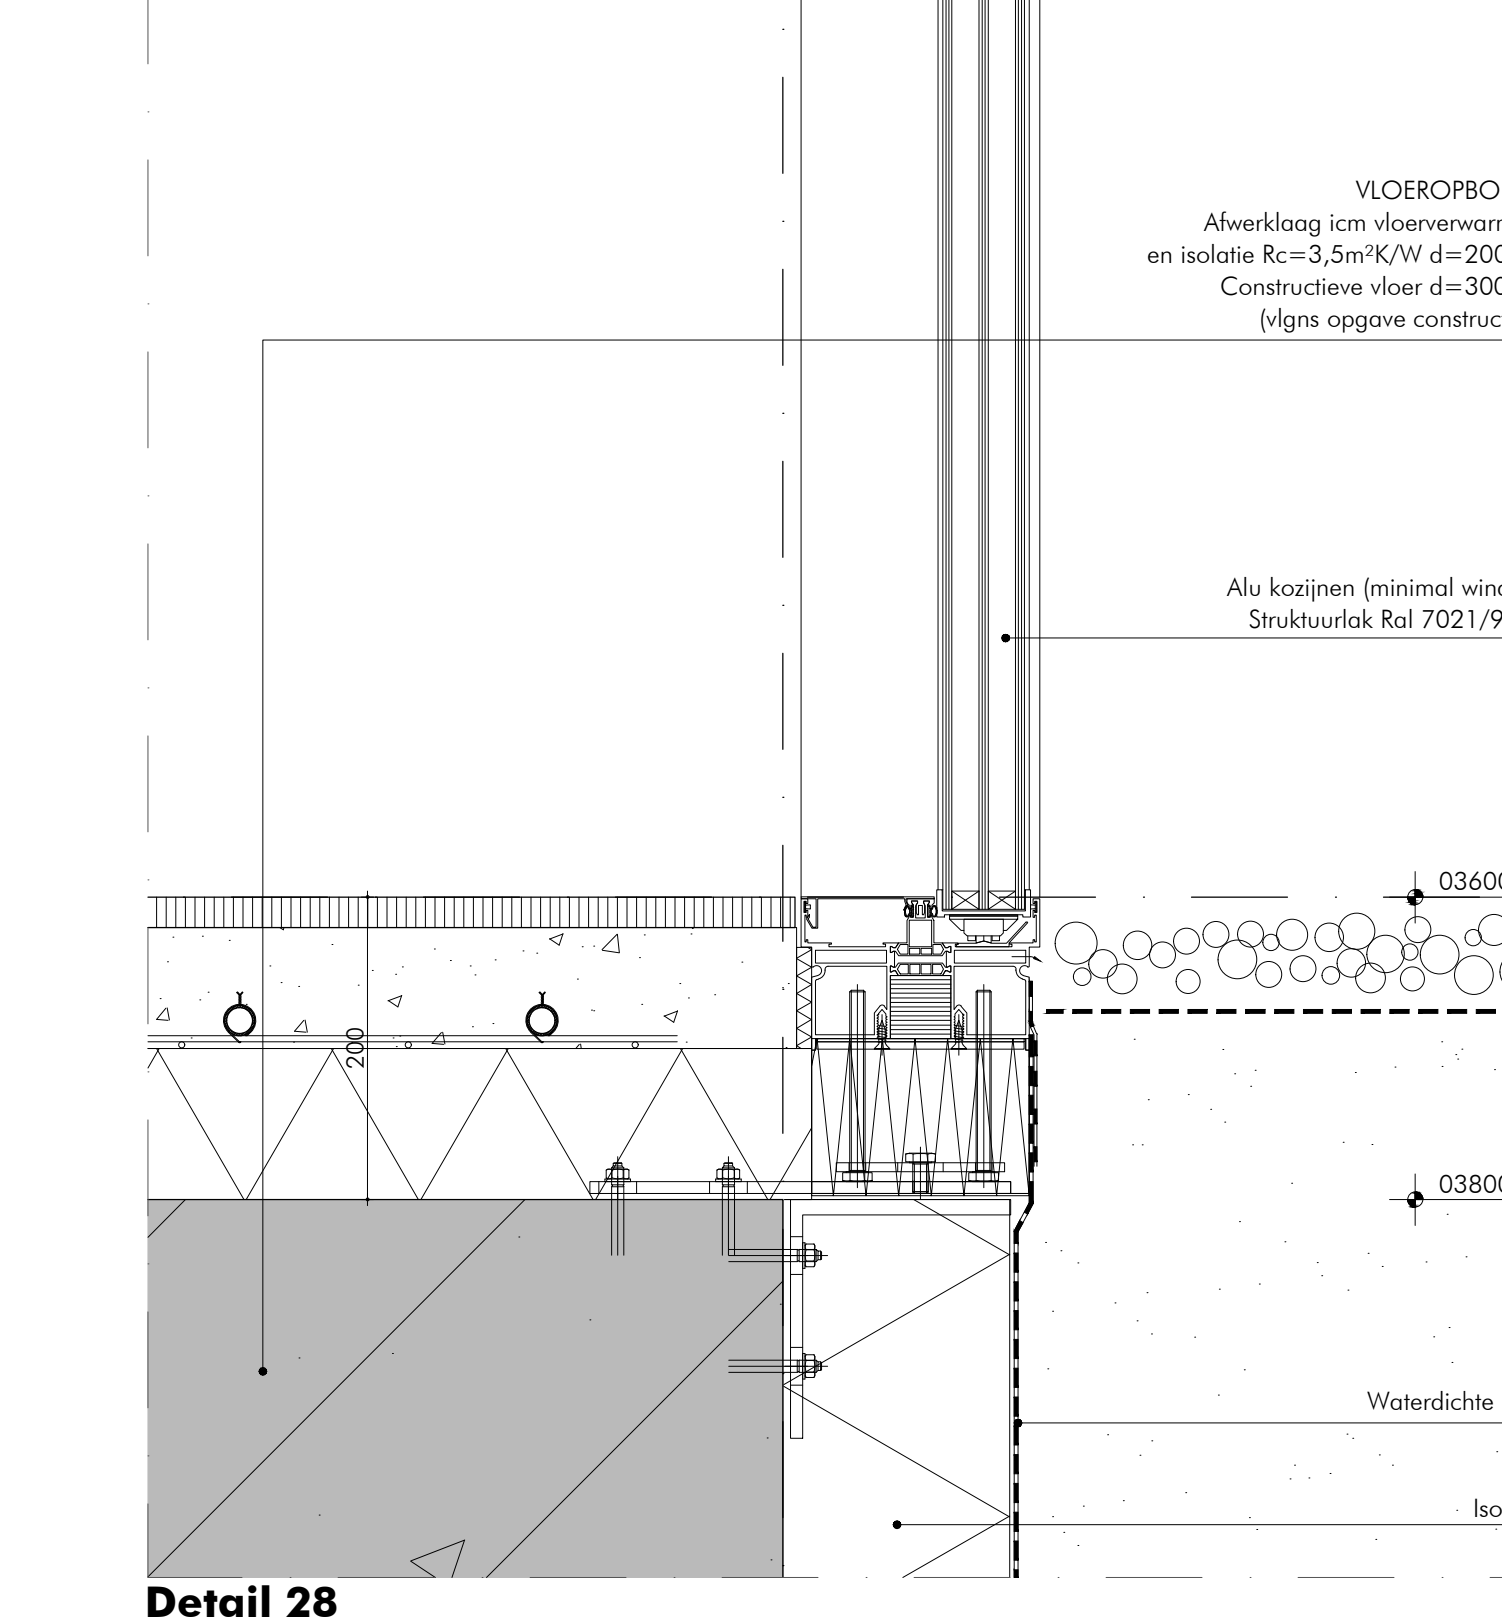

Detail 27

 


Detail 28

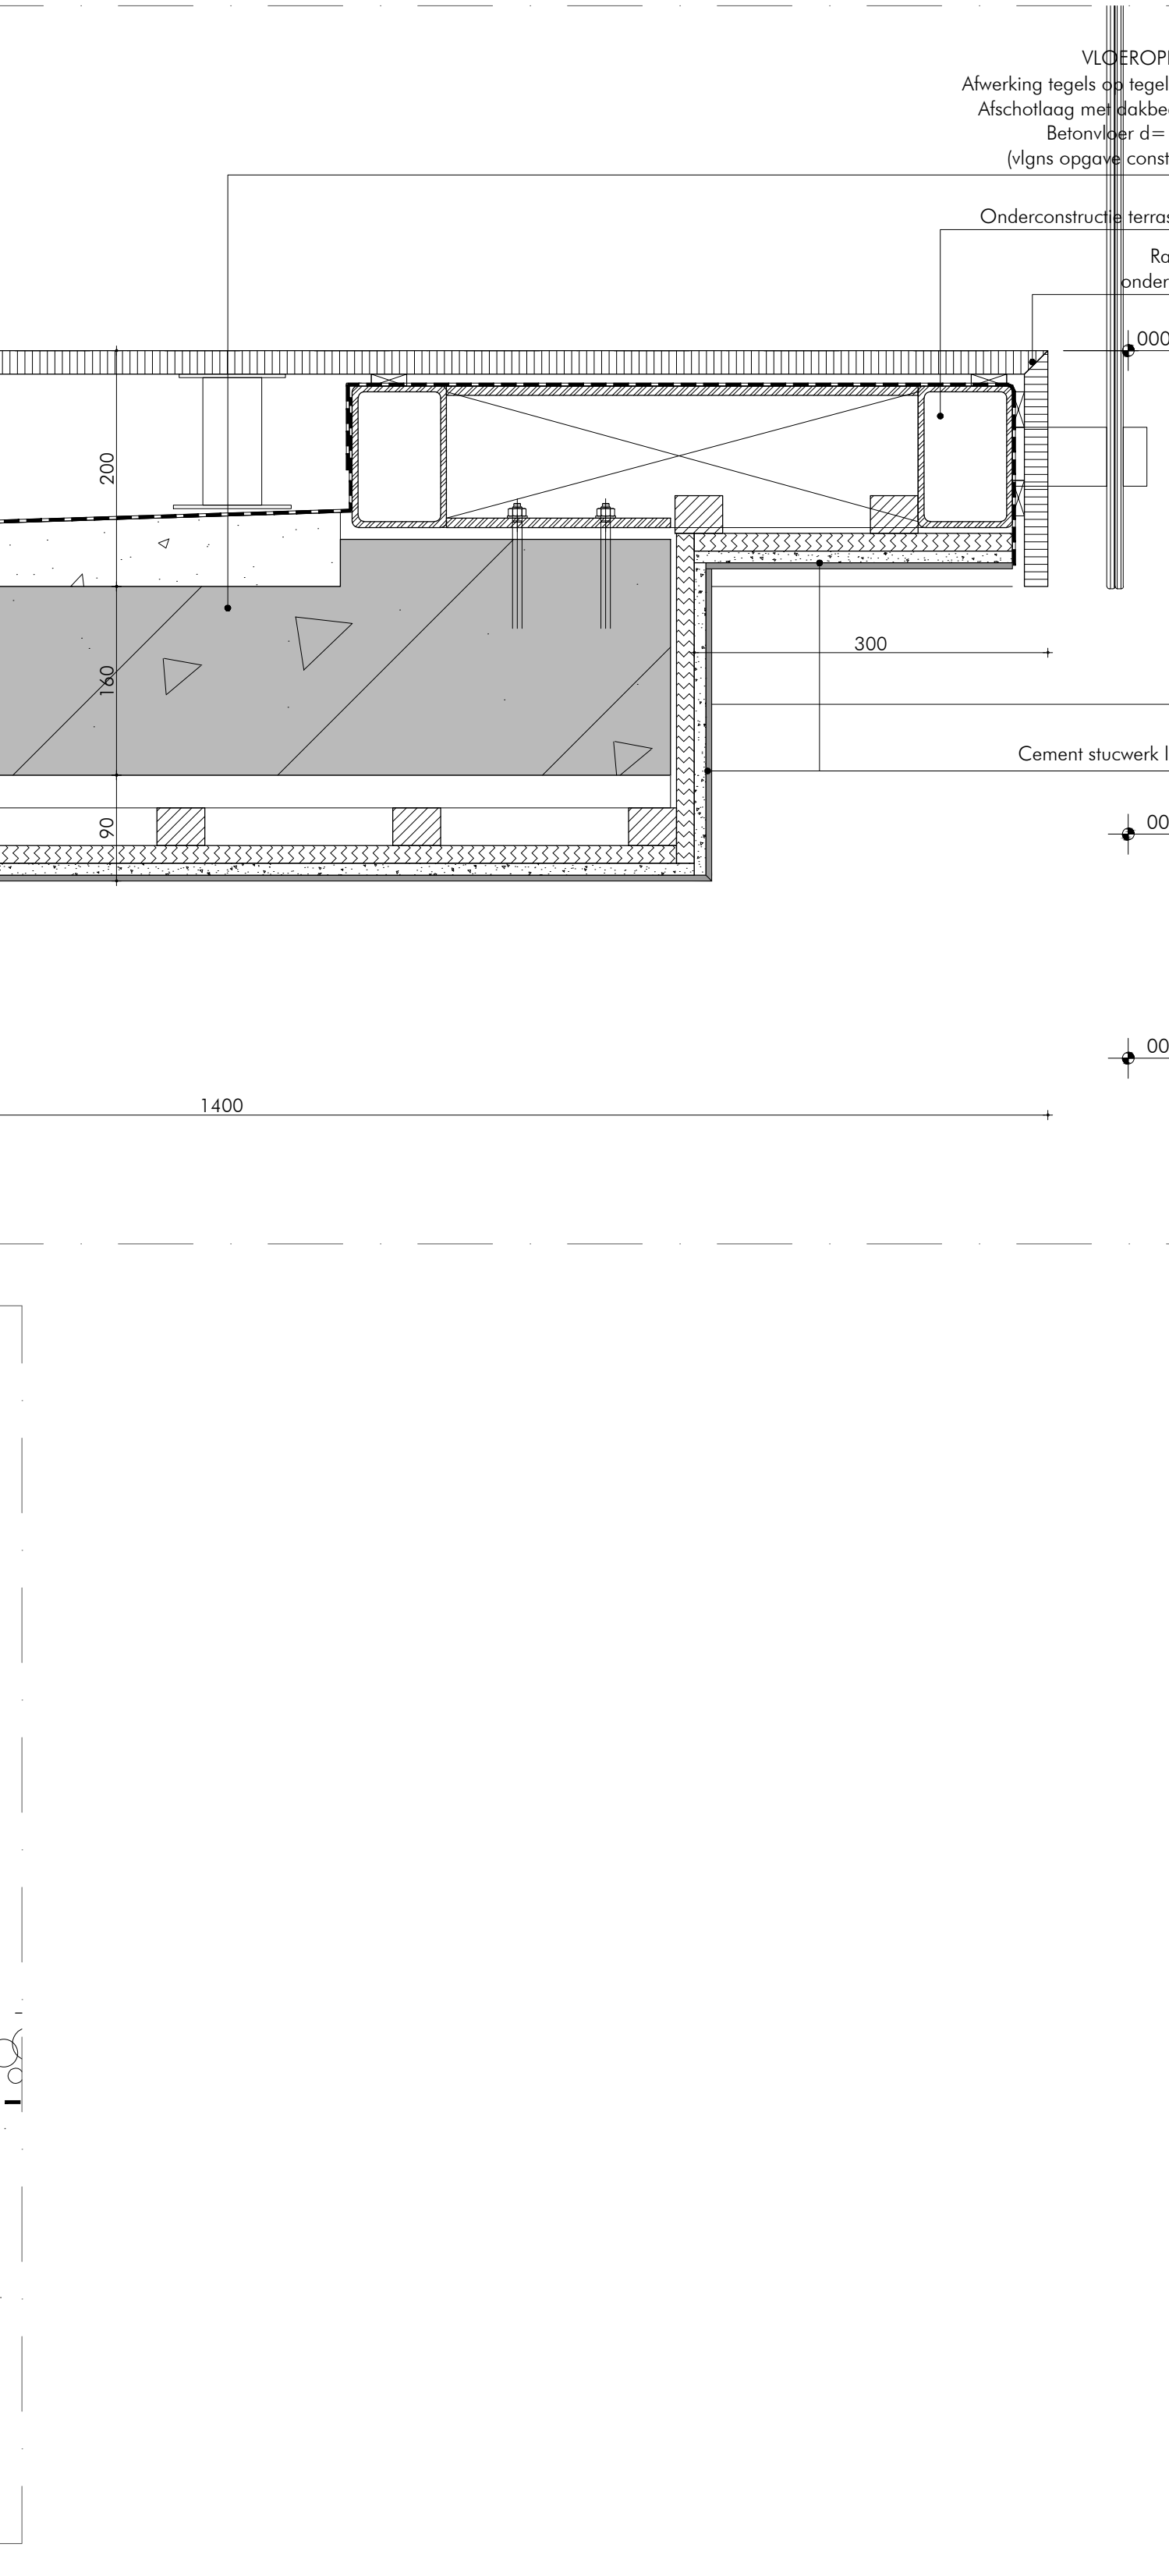

Detail 29



Detail 30

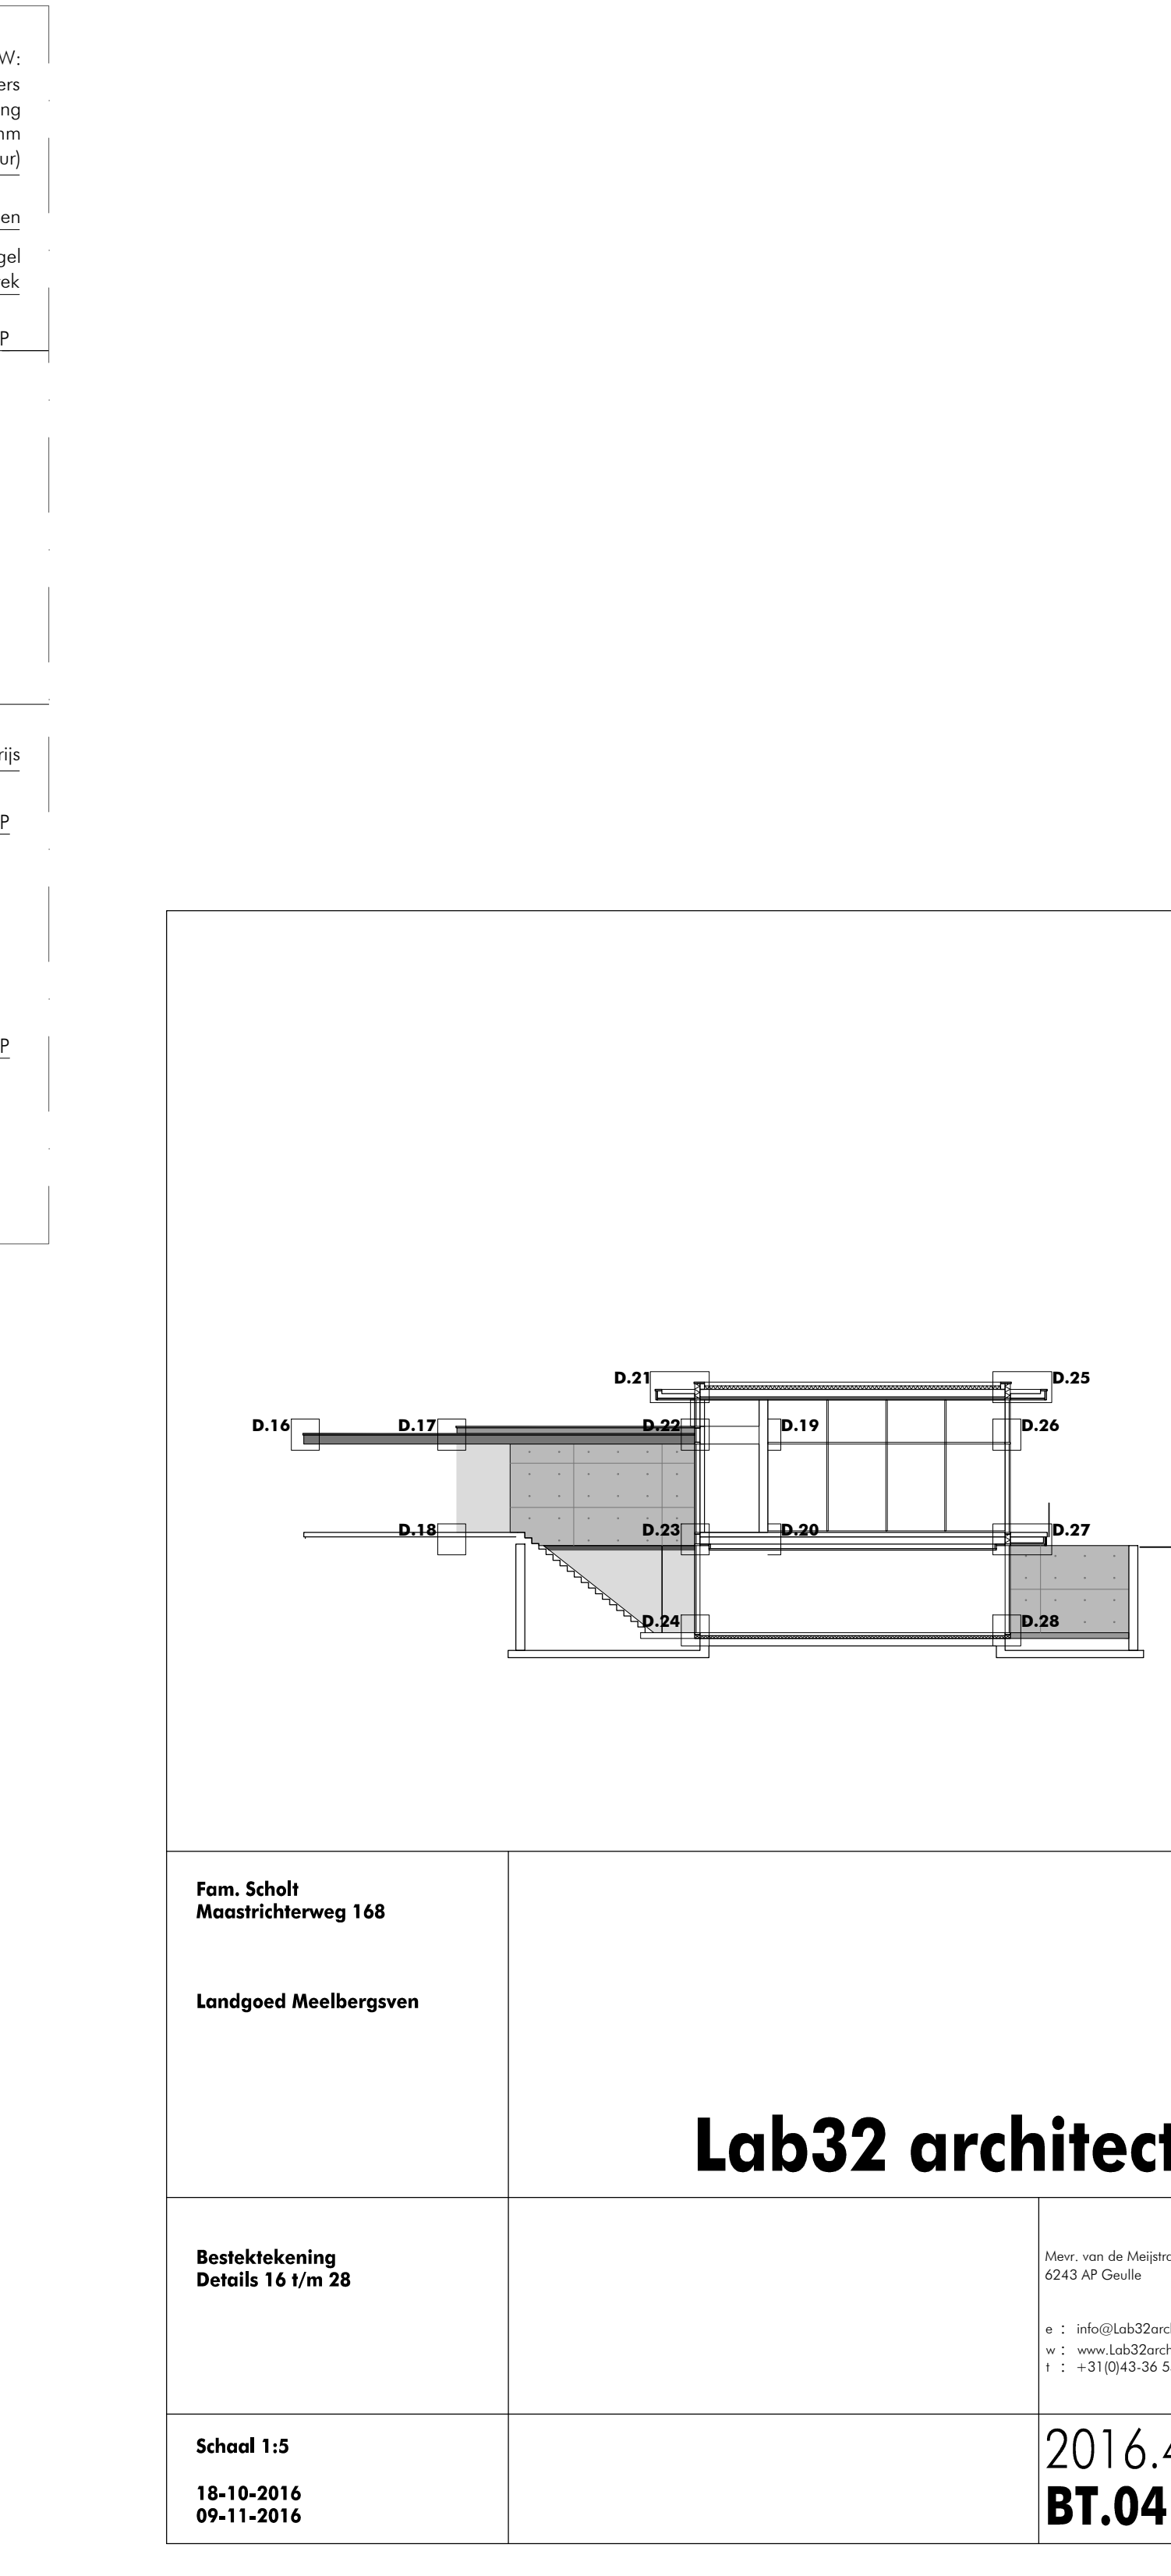

Detail 31

Fam. Scholt
Maastrichterweg 168
Landgoed Meelbergaven

Lab32 architecten

Basisinformatie
Details 16 t/m 28

Schaal 1:5
18-10-2016
09-11-2016

Blad van de tekening 14
0243 1P Gedeel.

• 14104323architecten.nl
• www.lab32architecten.nl
• +31(0)6 30 55 34

2016.469
BT.04