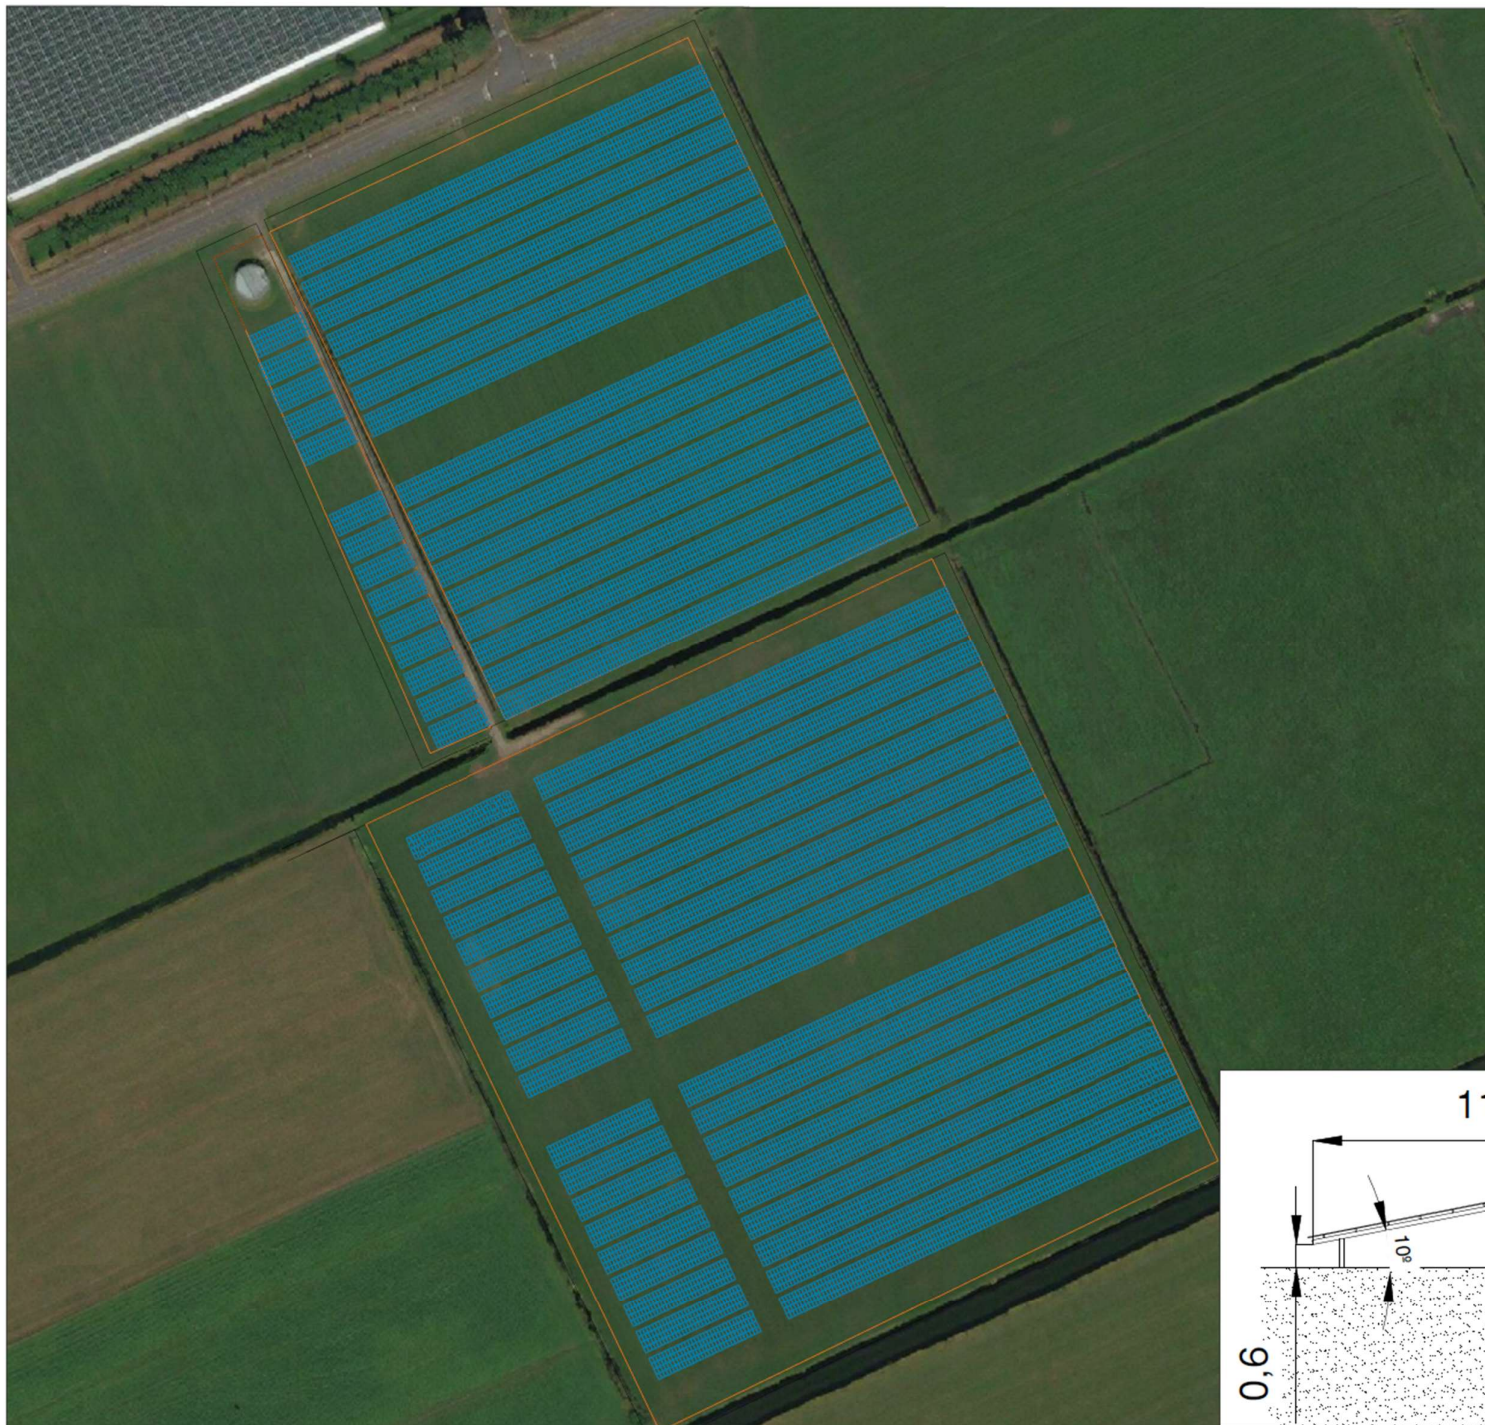


NOT FOR CONSTRUCTION


RWE

RWE RENEWABLES
EUROPE

LOCATION: IJsselmulden, Netherlands
LATITUDE: 52.572147°
LONGITUDE: 5.972084°
ELEVATION: -1 m

12,75 MWp PV PLANT
Koekoekspolder
LAYOUT

PV Module	600Wp / Bifacial / Half cut
PV Module dimensions	2172 x 1303 x 350 mm
N° Modules per string	32
N° modules	21248
Tilt	10°
Azimuth	155°
Pitch	11m / 2,4m interrow
Substrucure	Fixed tilt south 2P28 / 2P14
Installed DC capacity	12,75 MWp

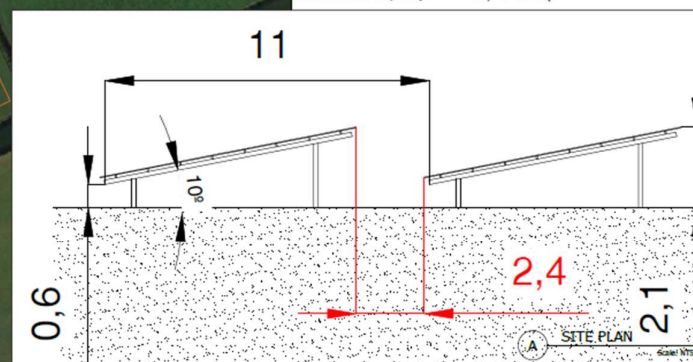

DATE	REV	CHANGE / REVISION
15-11-22	*	QDP PRELIMINARY LAYOUT / according to permit

E01