





Achtergevel

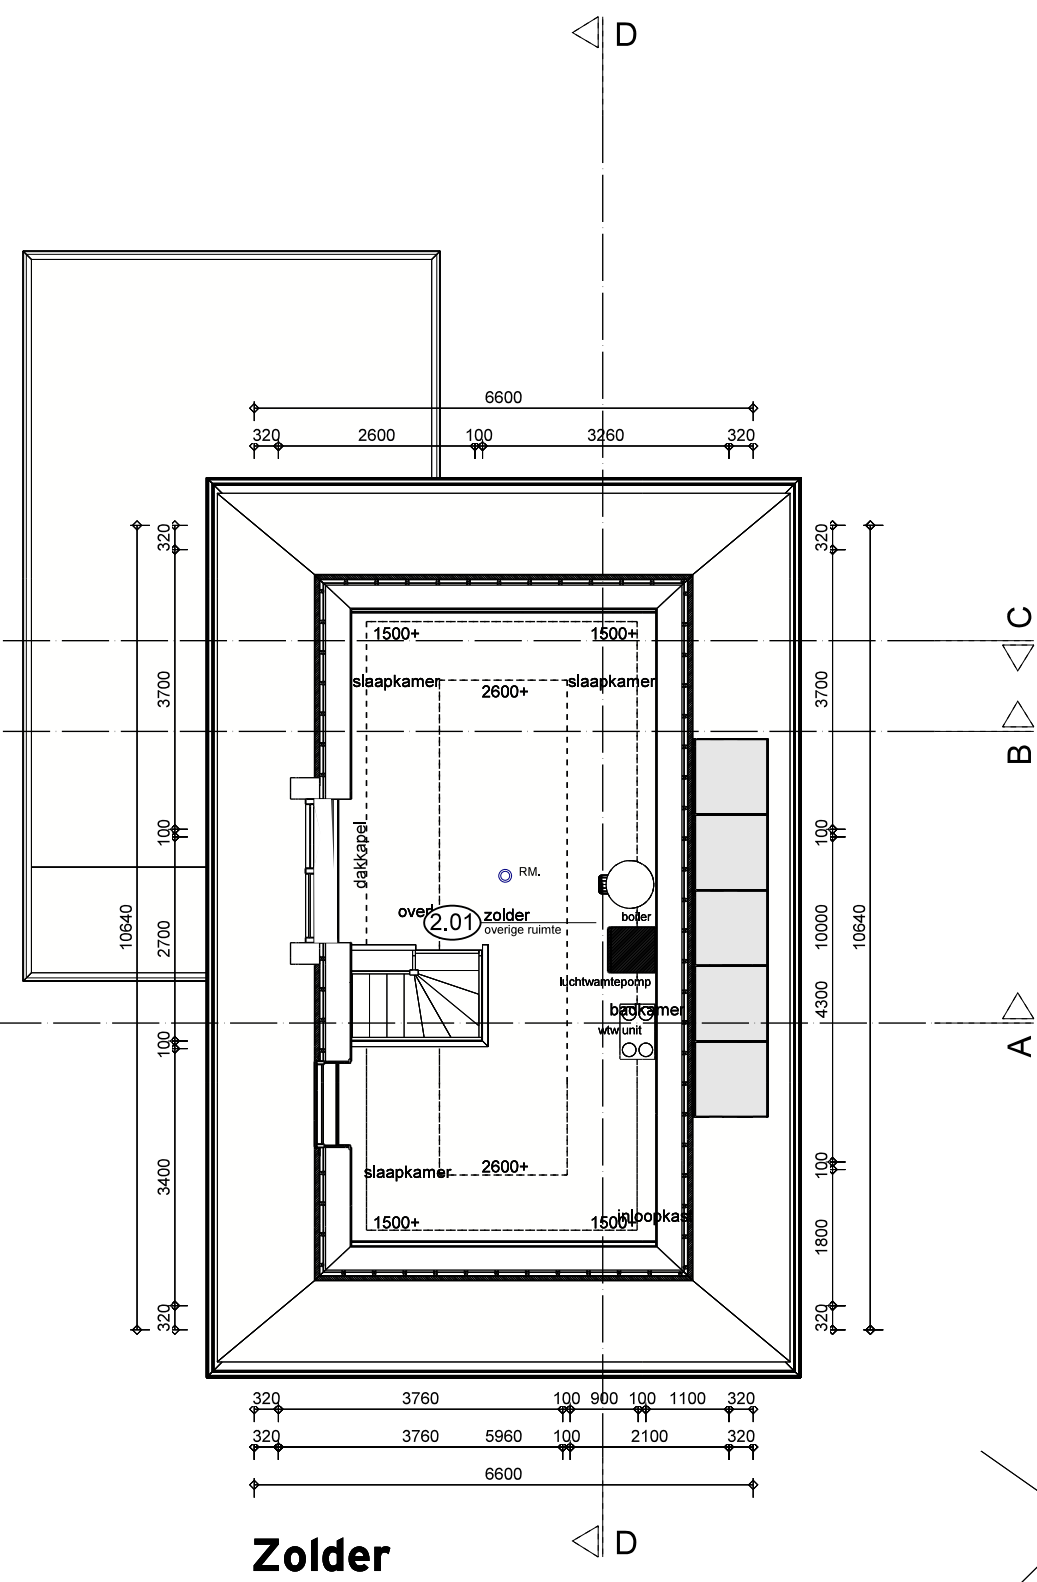

Zolder

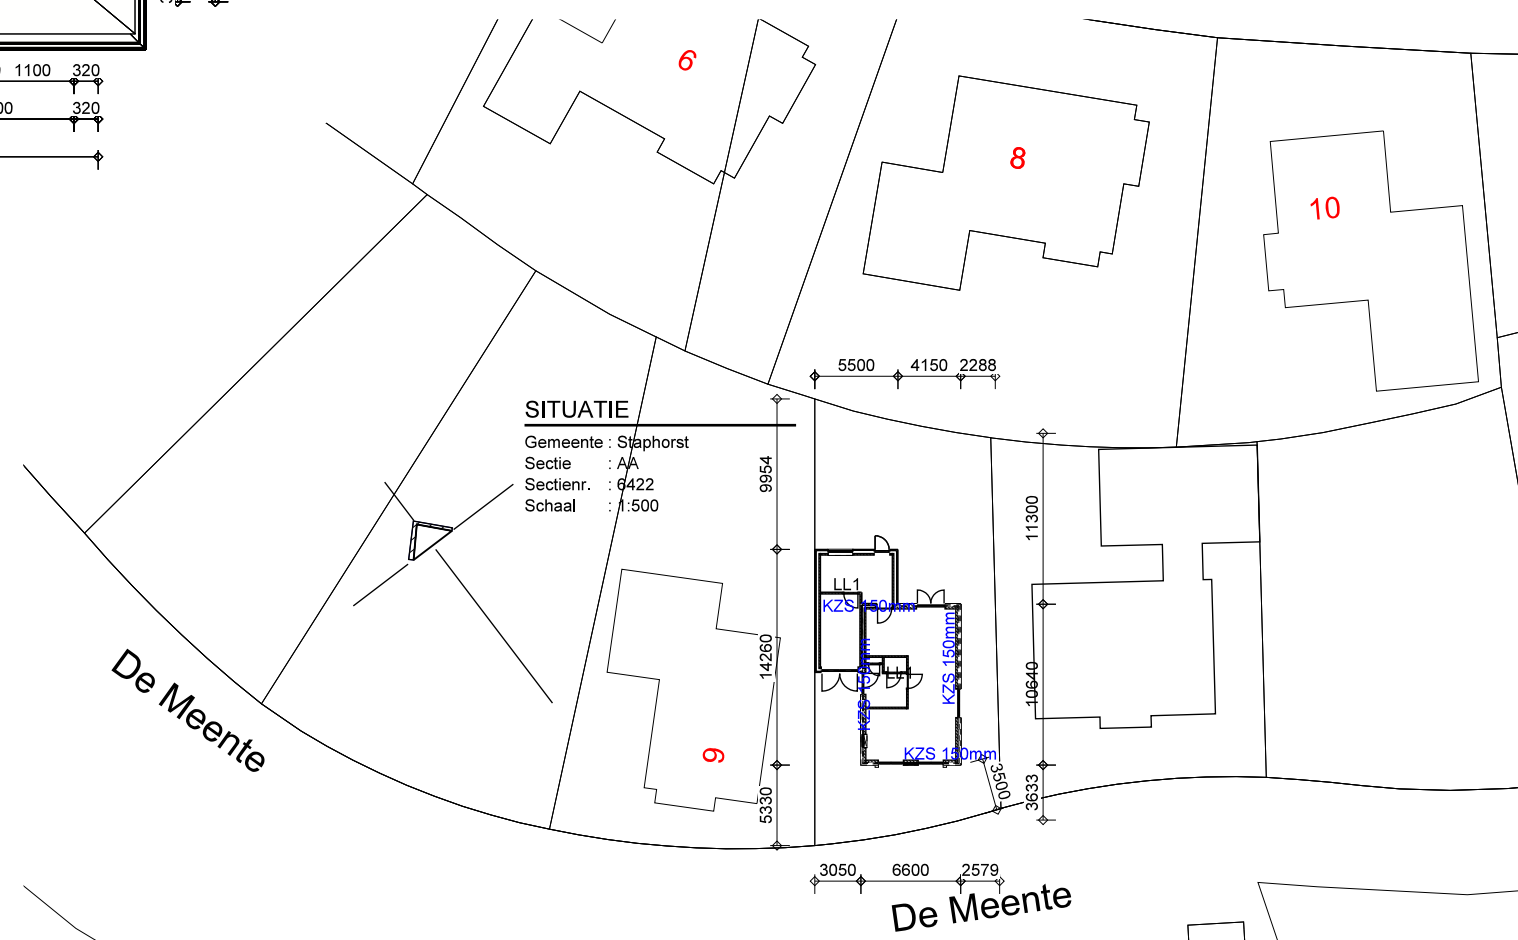

SITUATIE

A 3D architectural rendering of a two-story house. The house features a steep, dark grey tiled roof with a wide overhang. The exterior walls are primarily white, with dark grey horizontal siding on the upper level. The front facade includes a large, dark-framed glass entrance door and a smaller glass door to the right. There are also two windows on the upper level. The house is set on a green lawn with a reddish-brown gravel driveway in the foreground. The background is a clear blue sky.

KLEUREN & MATERIALEN		
onderdeel	materiaal	kleur
gevels	stucwerk	wit
trasraam	baksteen	zwart antraciet
gevels verdieping	twinston	zouhout zwart
kozijnen	kunststof	antraciet (ral 7021)
ramen	kunststof	antraciet (ral 7021)
lekdorpel	aluminium	antraciet (ral 7021)
dakbedekking	dakpannen (keramisch)	antraciet
boeidelen	rockpanel	wit (ral 9016)
goot	rockpanel	wit (ral 9016)

[illegible]