


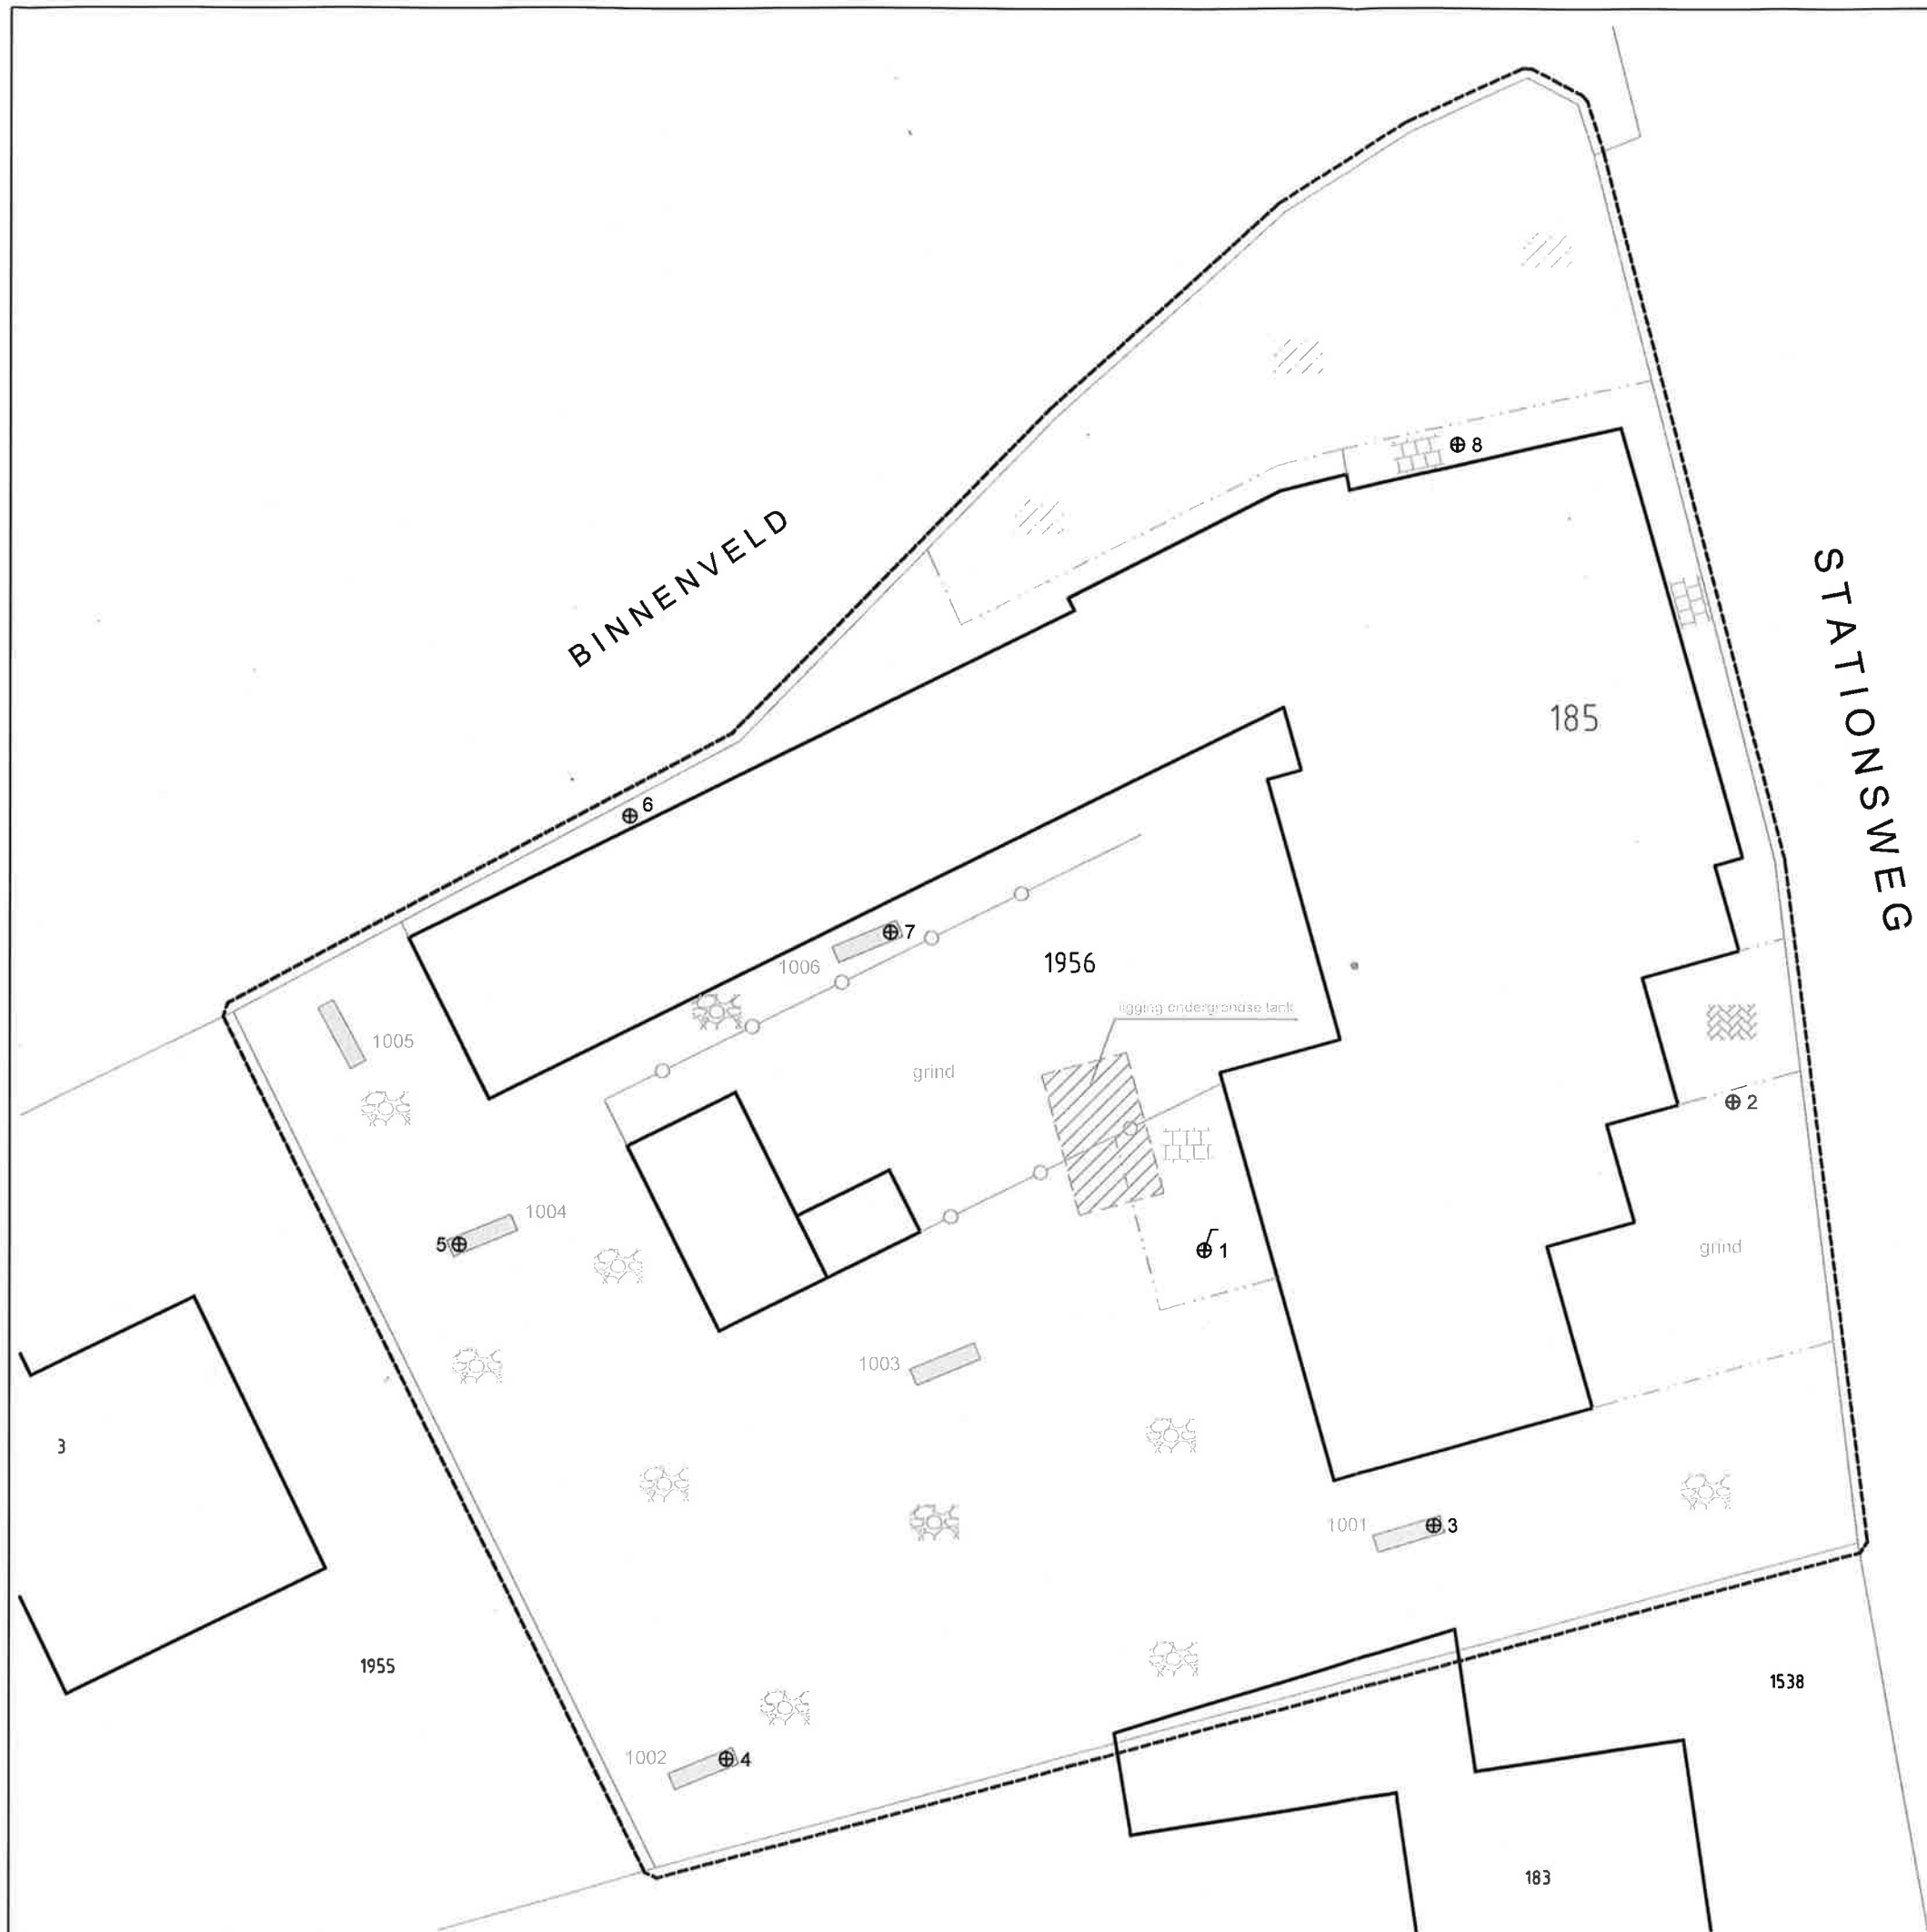

LEGENDA

- Boring
- Peilbuis
- 25 Huisnummer
- 1234 Perceelsnummer
- Onderzoekslocatie
- Bebouwing (buitenmuur)
- Perceelsgrens (Kadaster)
- Schutting
- Asphalt
- Klinkers
- Tegels
- Grind-/puinverharding
- Sleuf met nummer

Locatie:			
Stationsweg 185 te Barneveld			
Type:			
Verkennd Bodemonderzoek en asbest-in-puionderzoek			
Omschrijving:			
Situatietekening			
Projectnr:		Bestandsnaam:	
0945101A		0945101A	
Formaat:	Getekend:	Datum:	Tekeningnr:
A3	GvS	15/12/2009	1
Schaal:	0m 2m 10m		
1 : 200			
PJ Milieu BV			
Bezoekadres: Nijverheidsstraat 21			
3861 RJ Nijkerk			
Postadres: Postbus 1069			
3860 BB			
Telefoon: 033 - 245 85 11			
E-mail: info@pjmilieu.nl			
Internet: www.pjmilieu.nl			

The logo for PJ Milieu BV features a large, stylized, bold letter 'P' in a dark grey color. A thick, light grey diagonal line cuts through the 'P' from the bottom left towards the top right. To the right of the 'P', the words 'milieu bv' are written in a lowercase, sans-serif font, with 'milieu' in a larger size than 'bv'. The entire logo is positioned on the right side of the page, partially overlapping the contact information.

