


 PEIL = 0+  
 800- = ok. fundering  
 1750- = ok. betonvloer zwembad

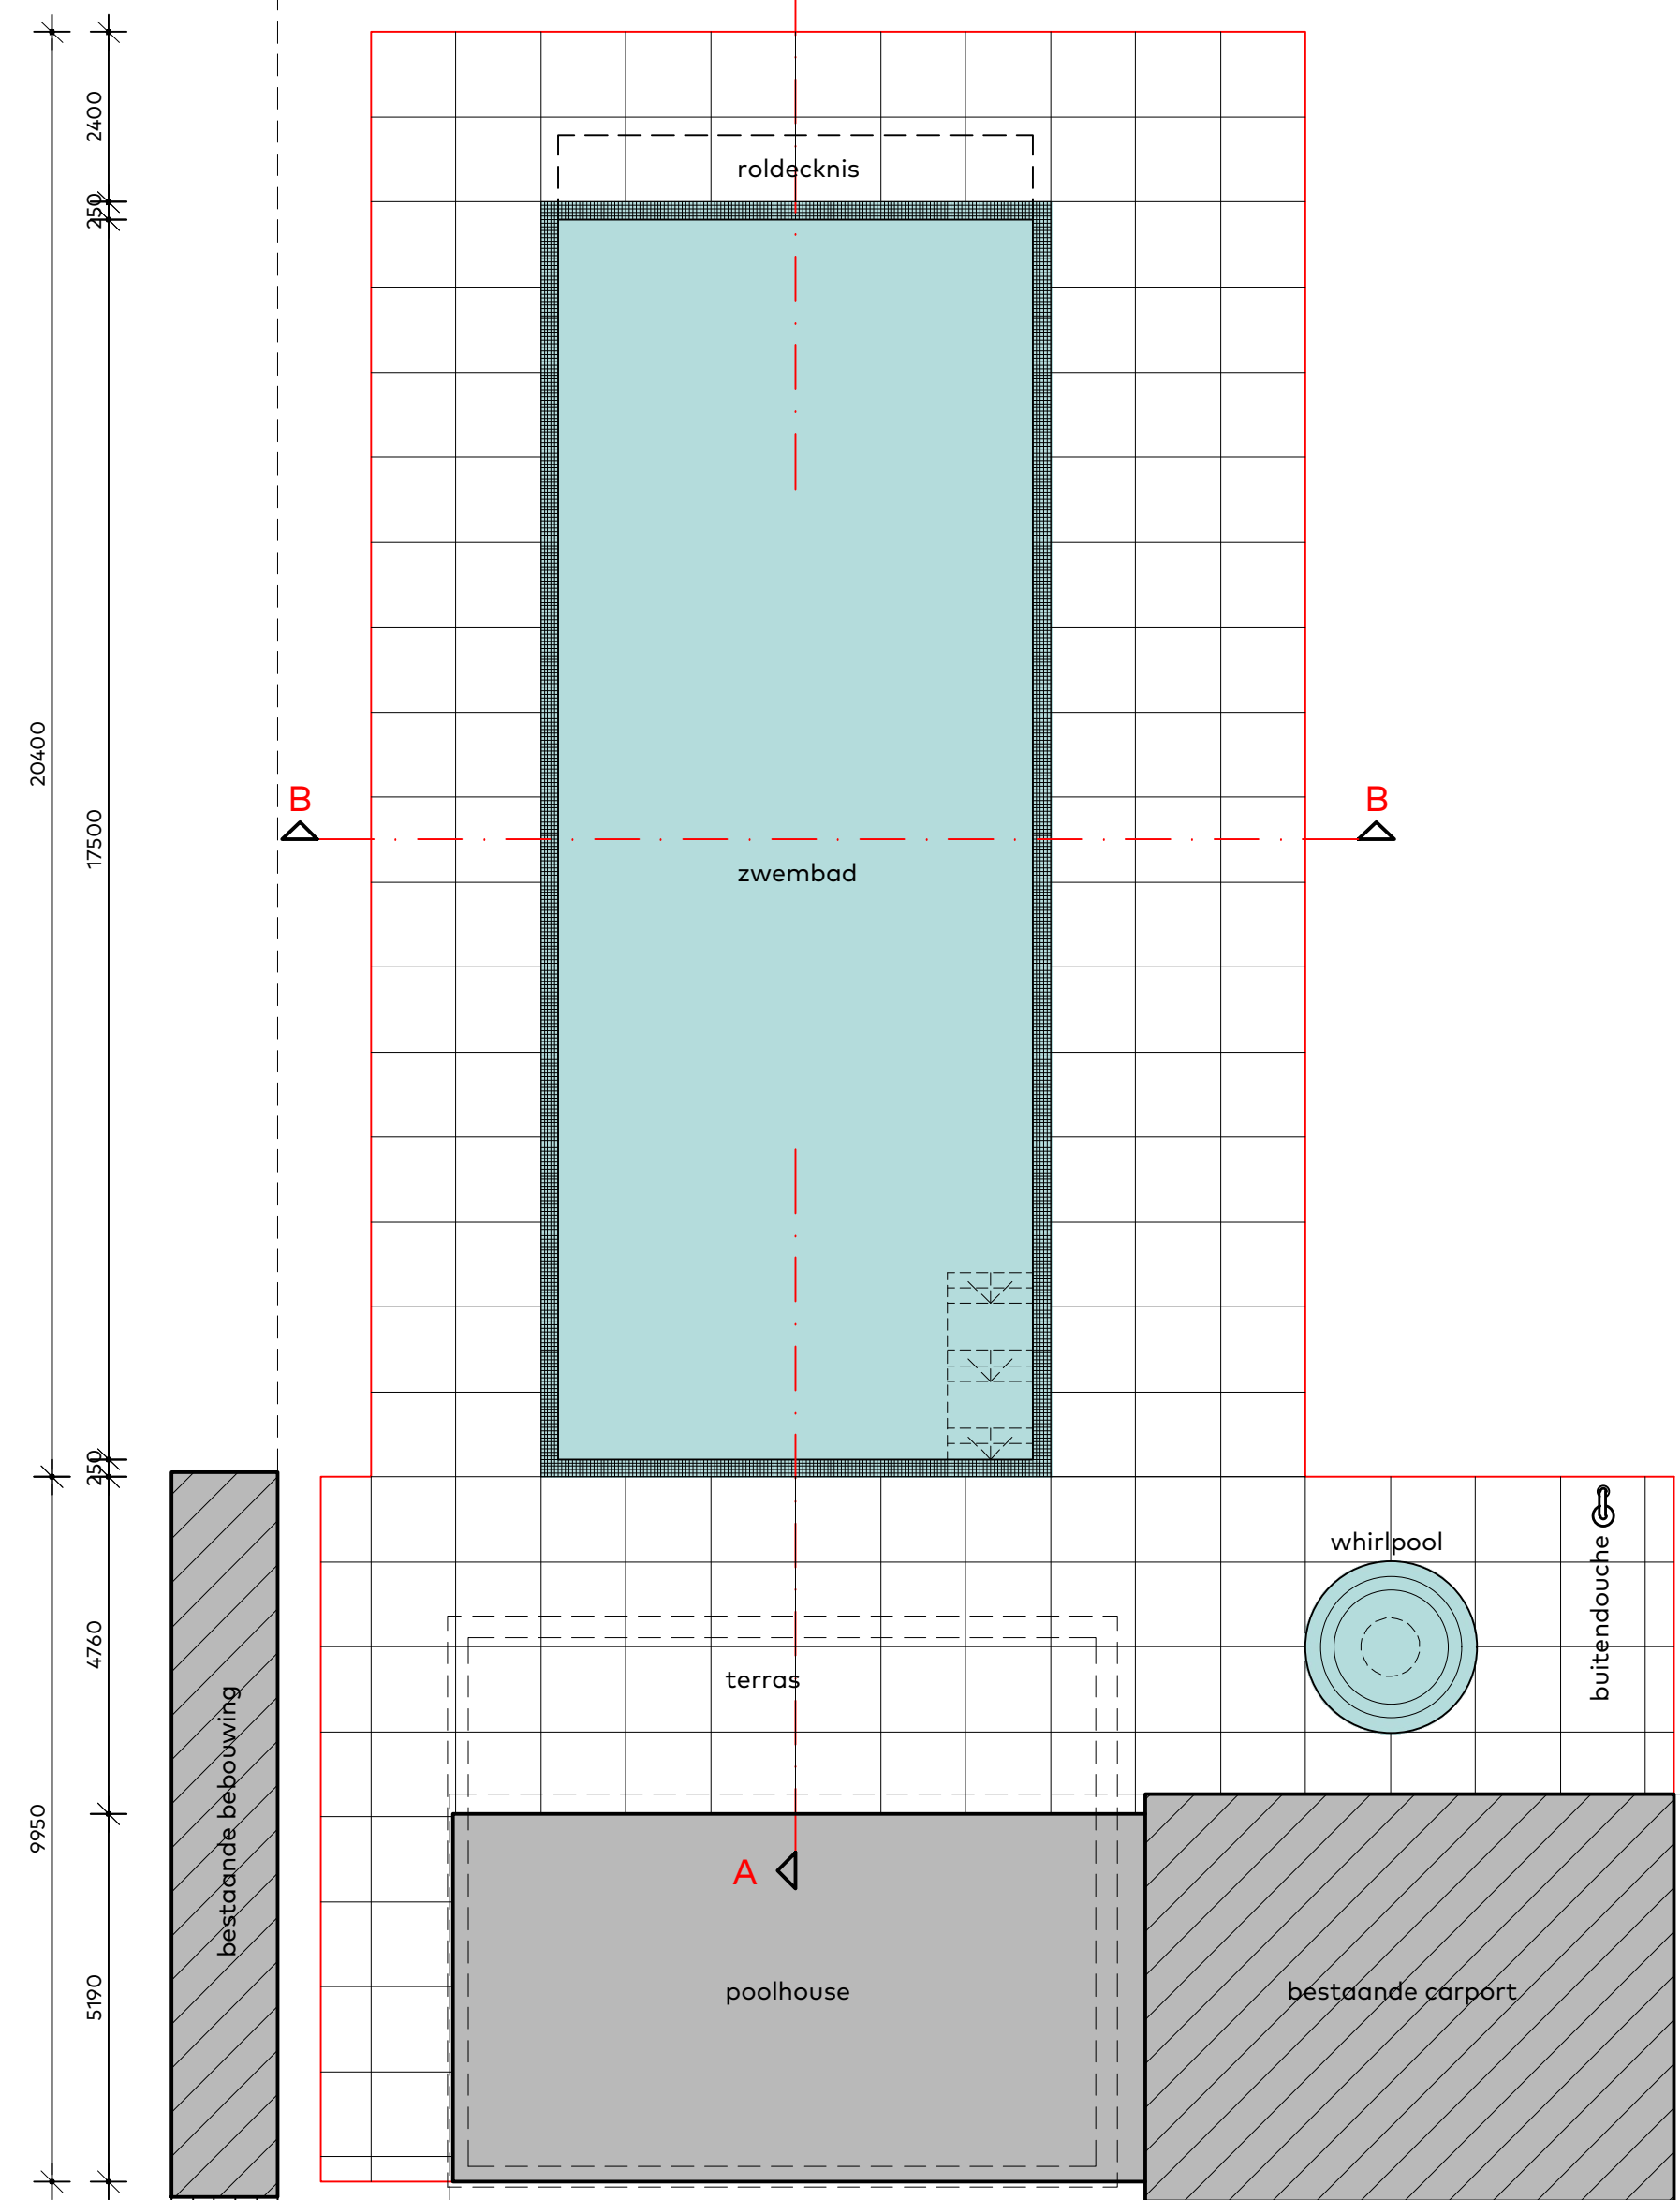

Technical drawing of a door cross-section (doorsnede A-A). The drawing shows a vertical door with a light blue interior and a grey stippled exterior. The door is shown in a closed position, with a handle and lock mechanism visible on the right side. The dimensions are as follows:

- Top section: 30, 1450, 50
- Bottom section: 1530, 250

The text "doorsnede A-A" is written vertically on the right side of the drawing.



poolhouse

bestaand woonhuis

kadastrale gegevens:  
gemeente Barneveld  
sectie: B  
perceel: 5865/5866

van Egmond,  
*architecten*

onderwerp:  
bouwaanvraag  
zwembad en terras

getekend:  
avh

tekeningnummer:  
405

Full Service Architectuur